

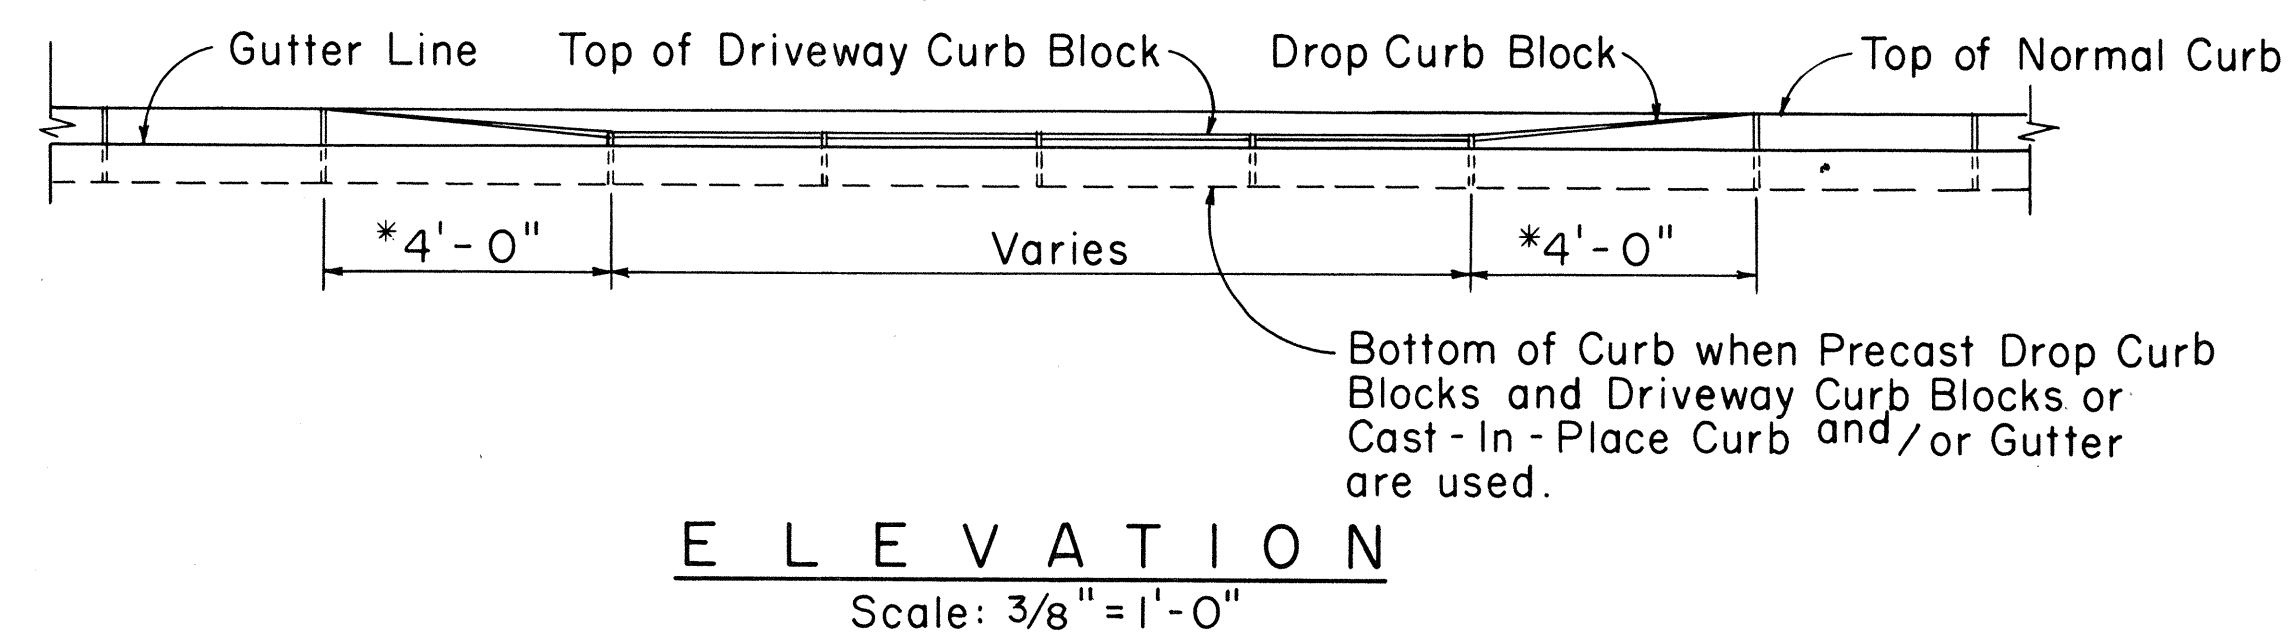
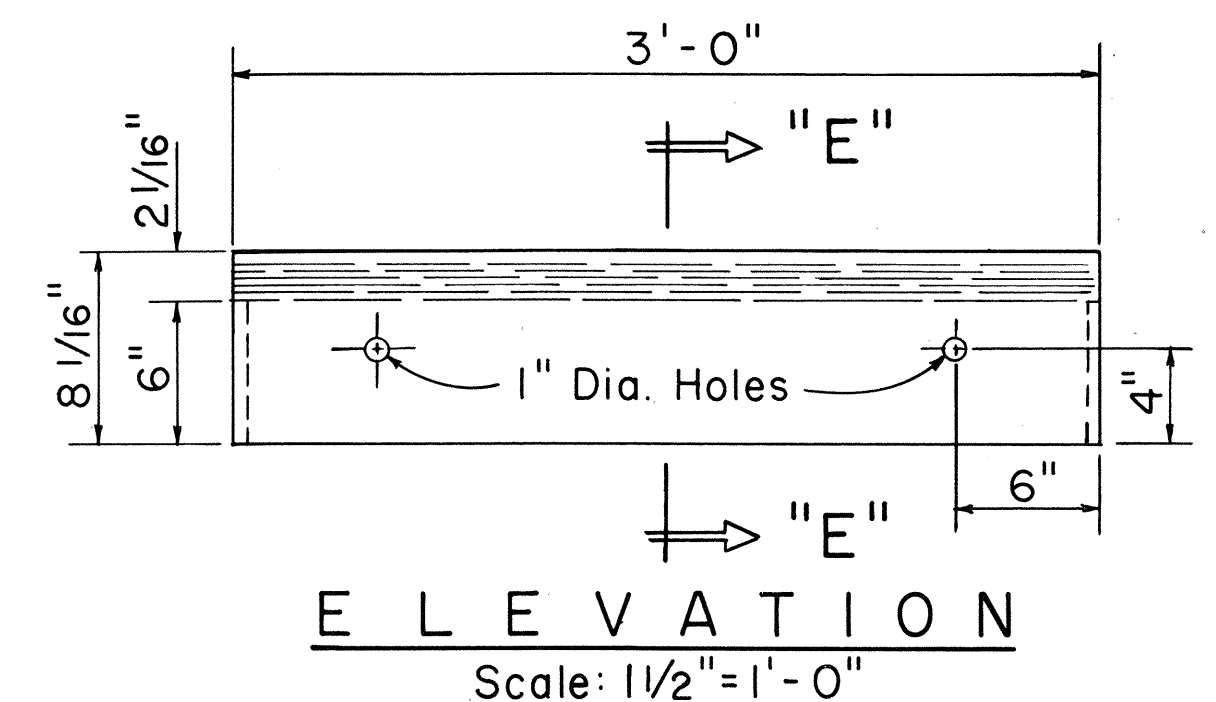
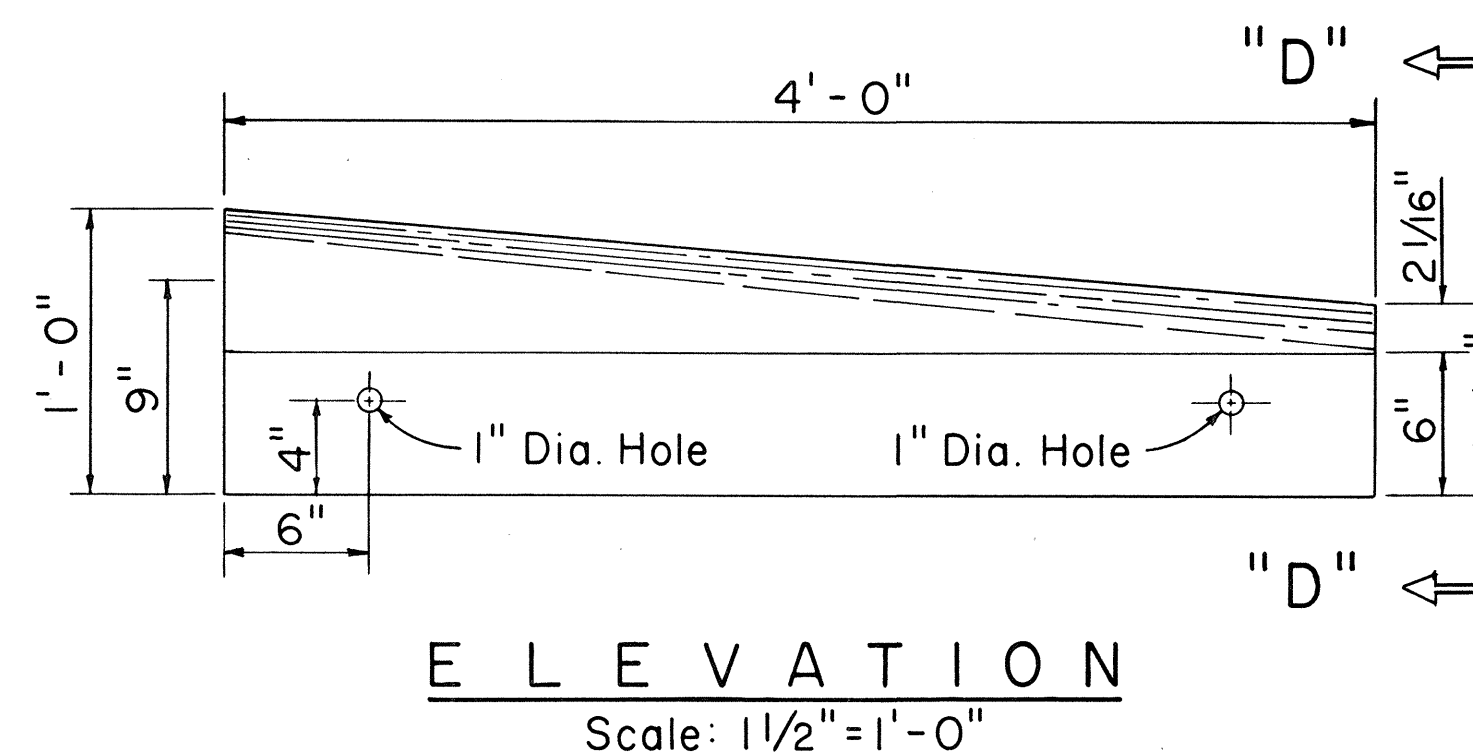
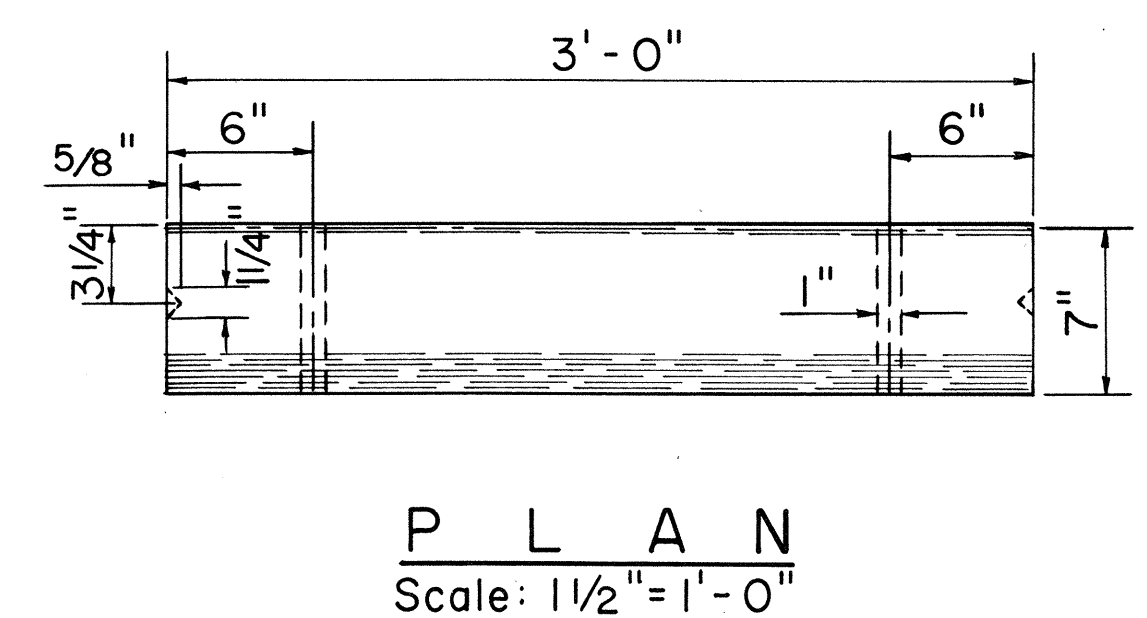
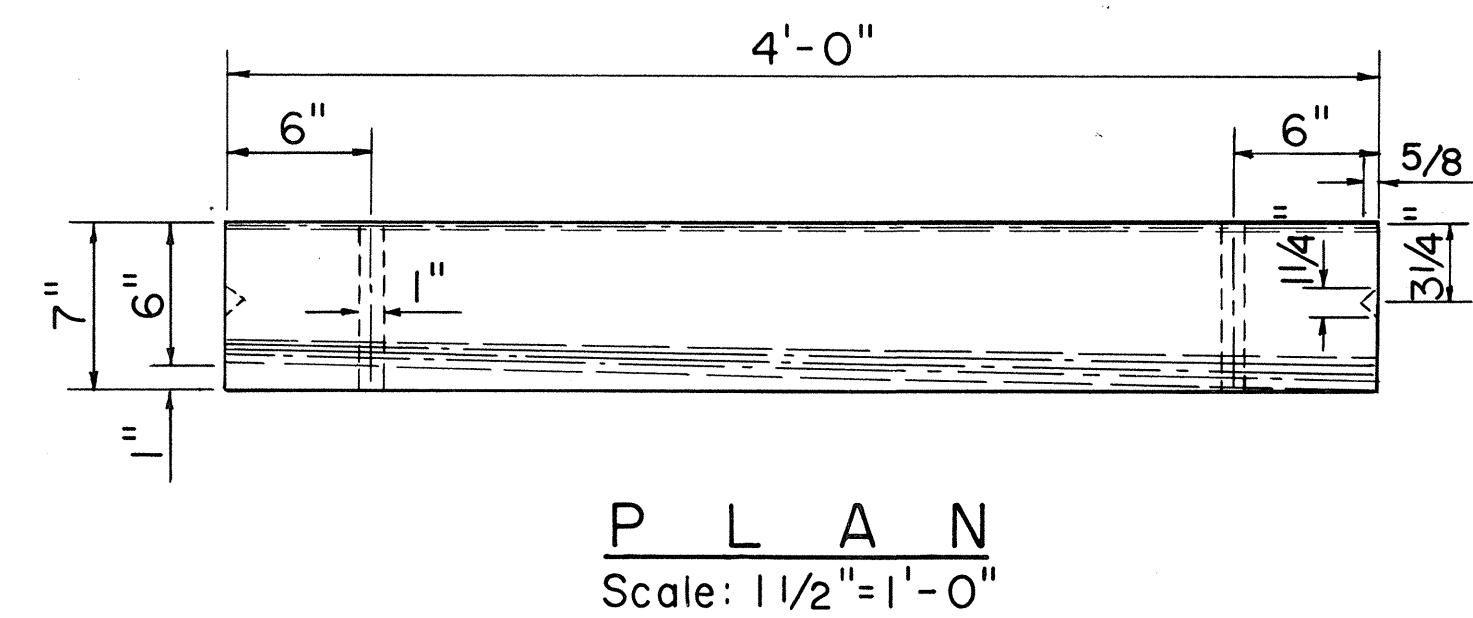
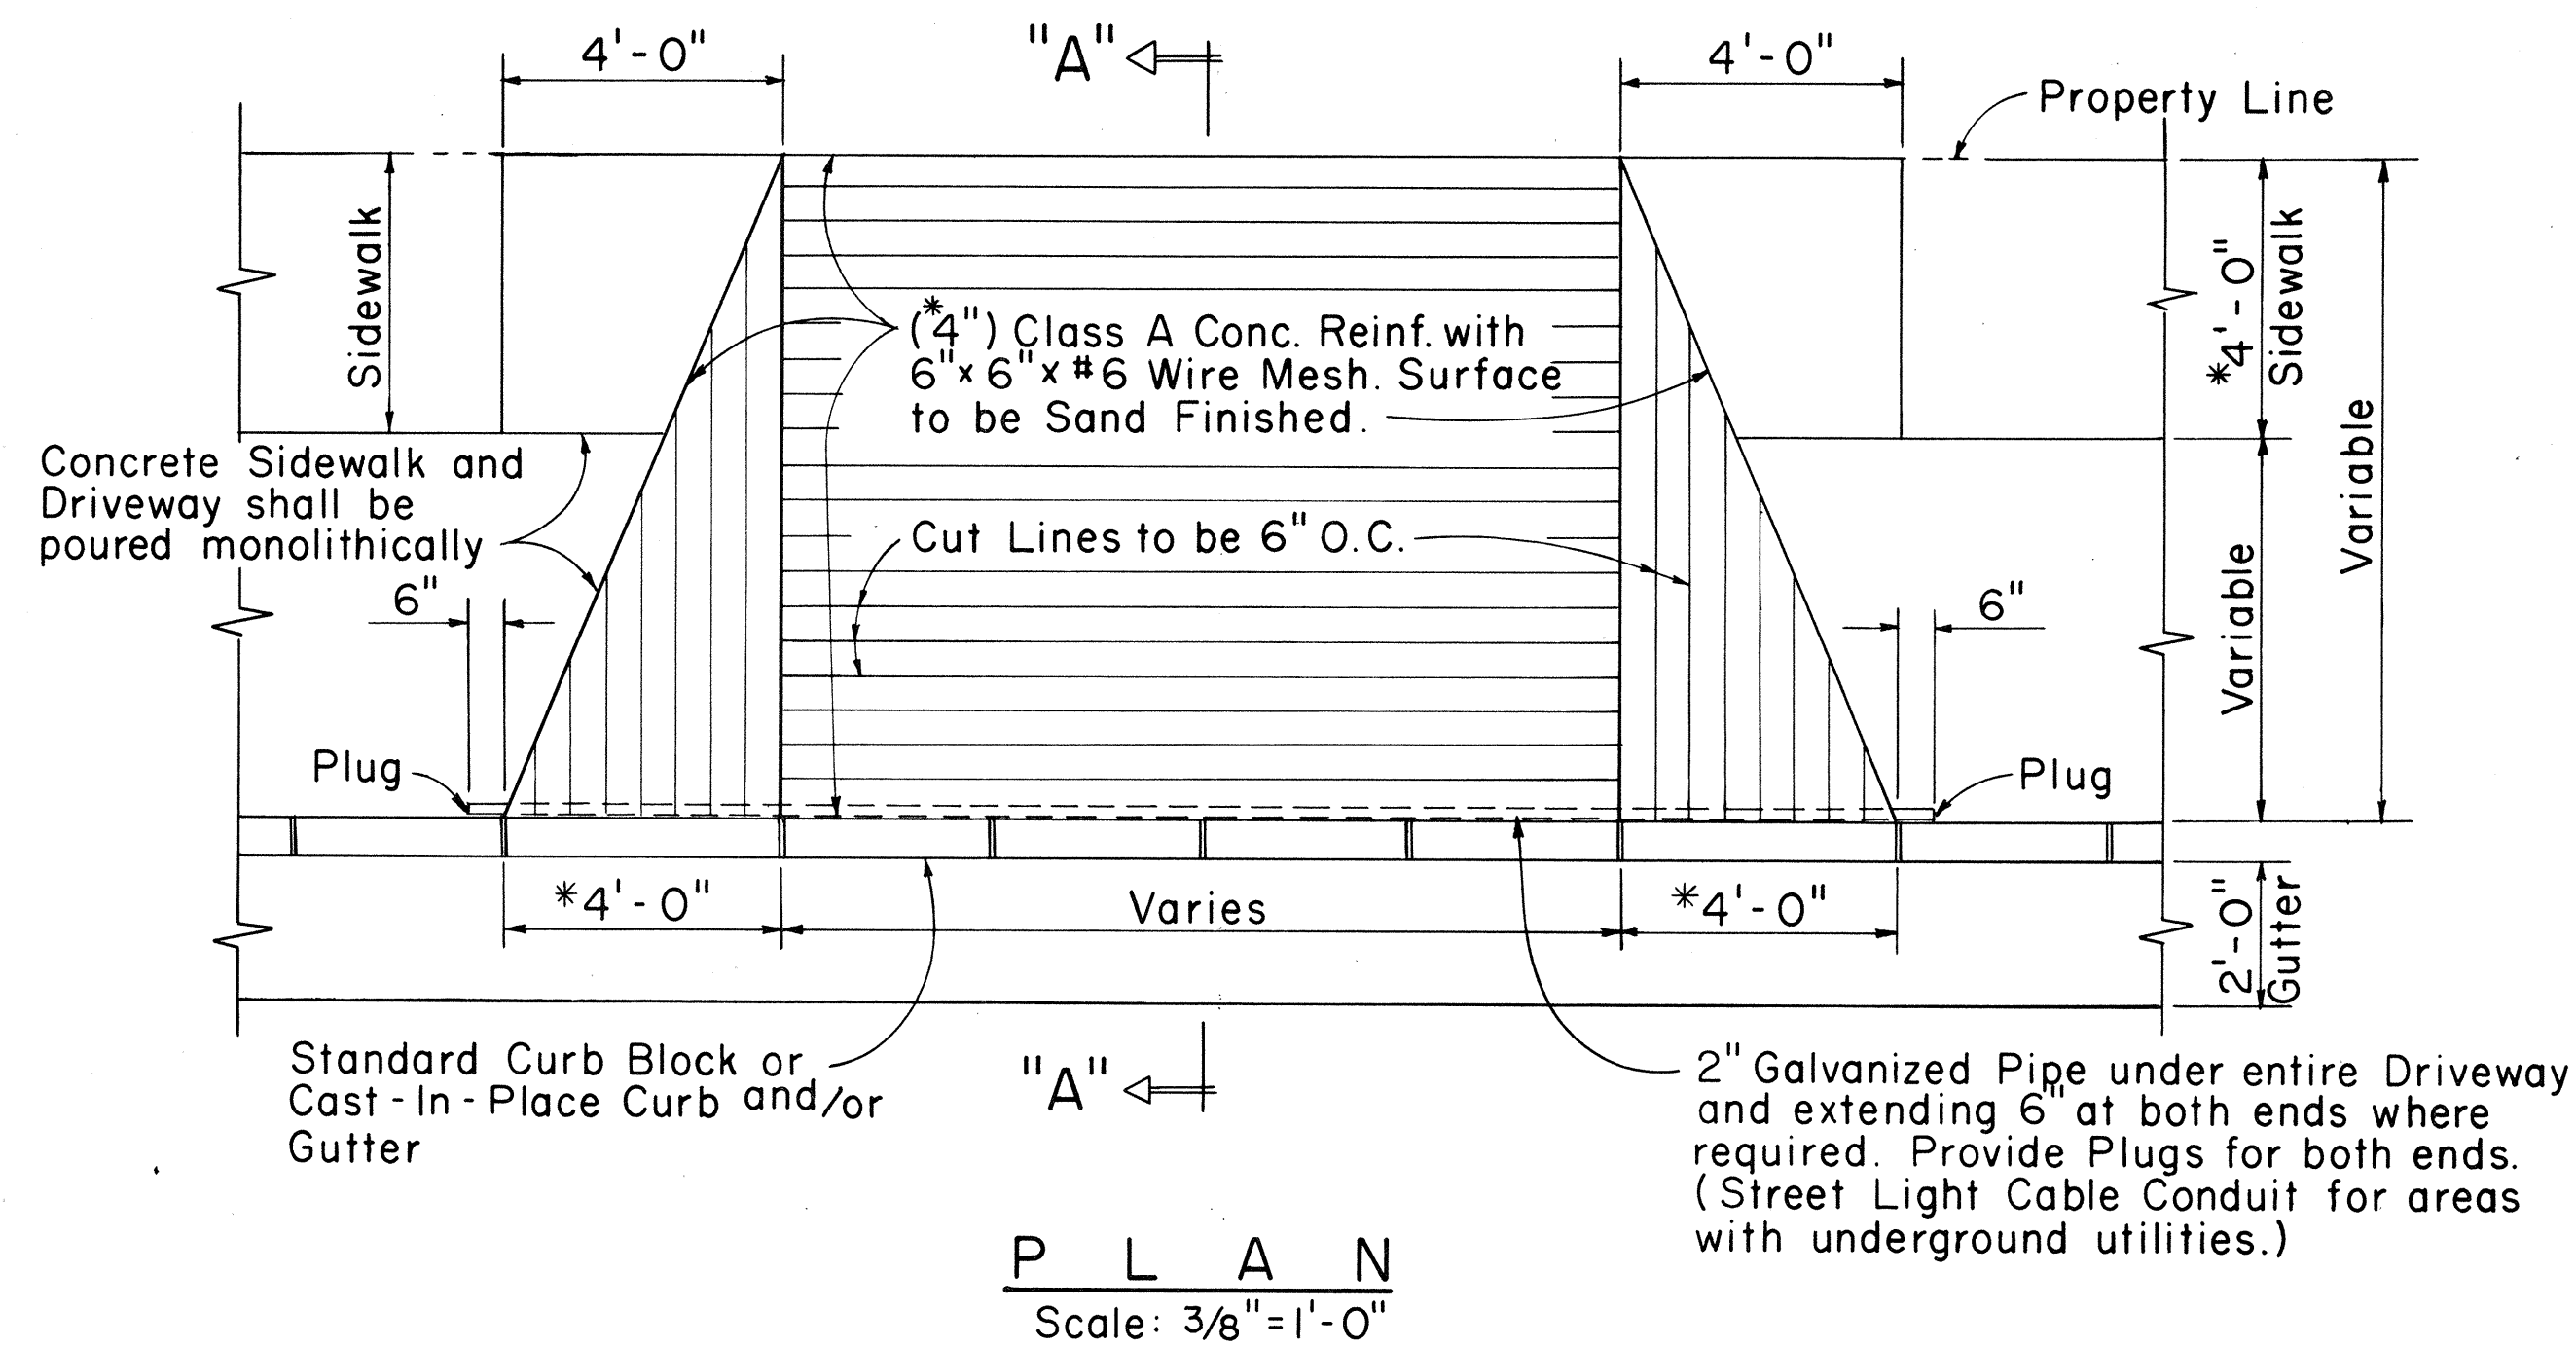
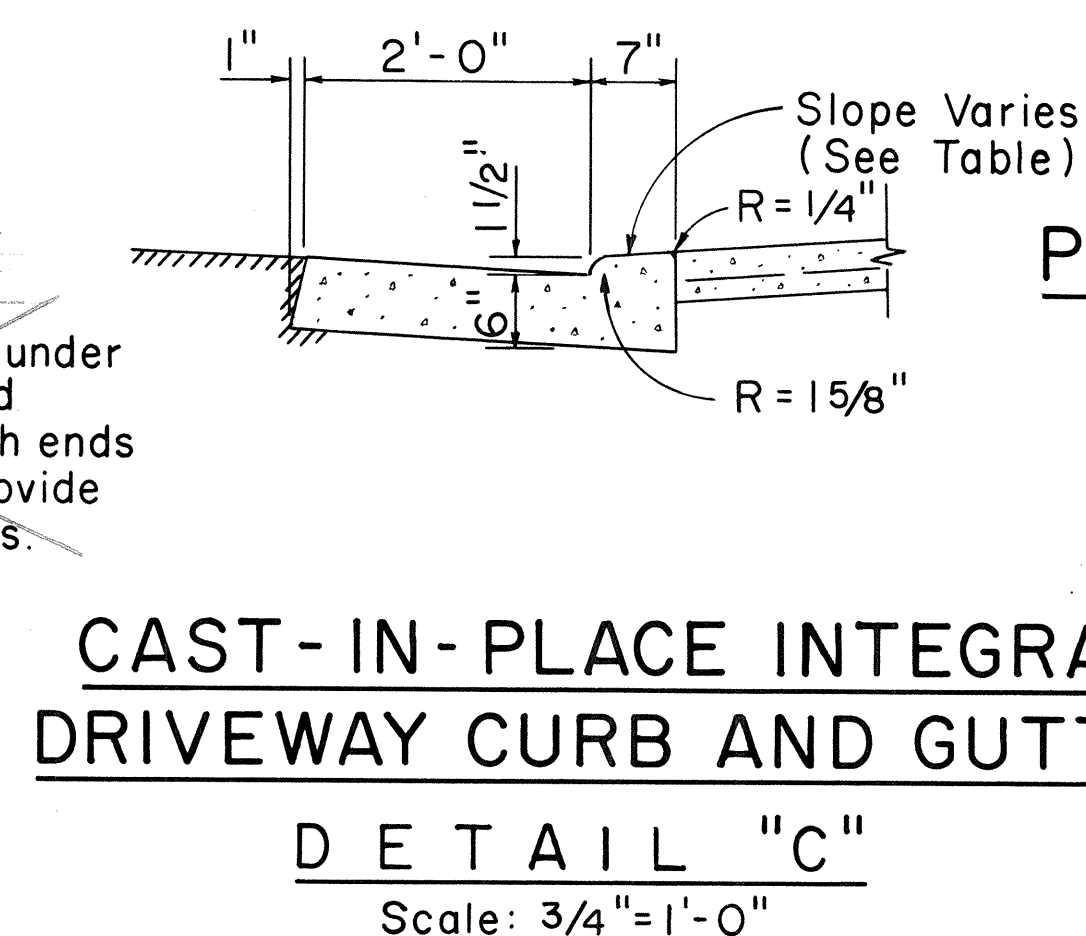
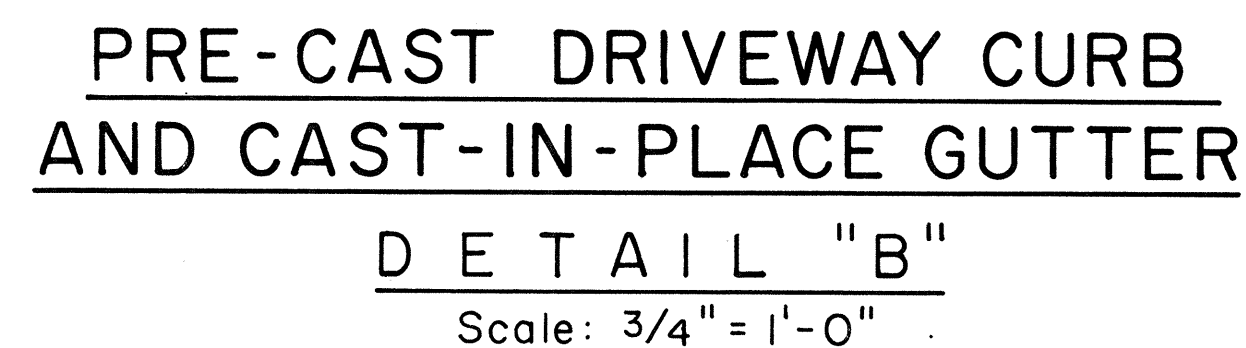
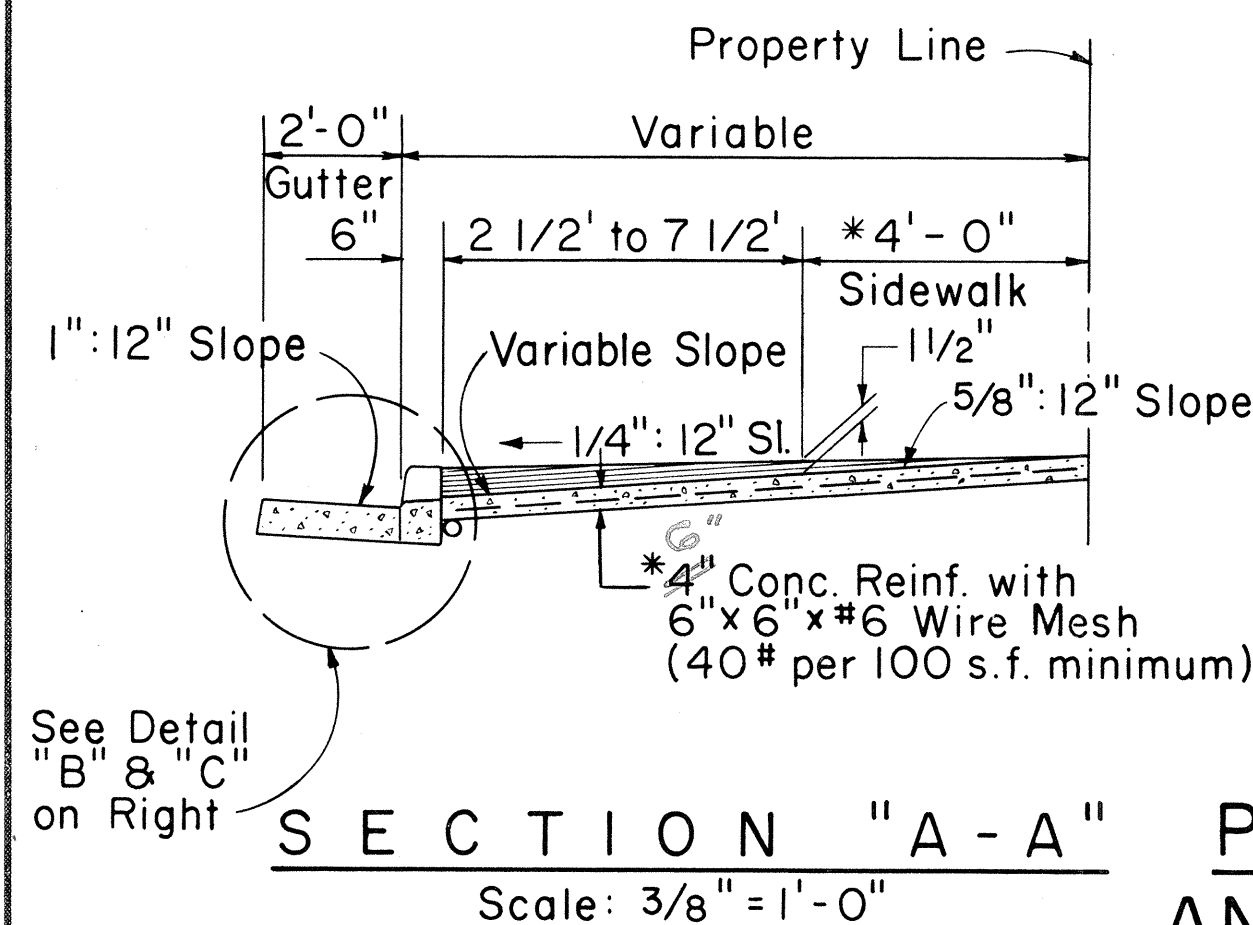


FED. ROAD DIST. NO.	STATE	PROJ. NO.	FISCAL YEAR	SHEET NO.	TOTAL SHEETS
HAWAII	HAW.	56A-06-70 UNIT II	1975	13	13

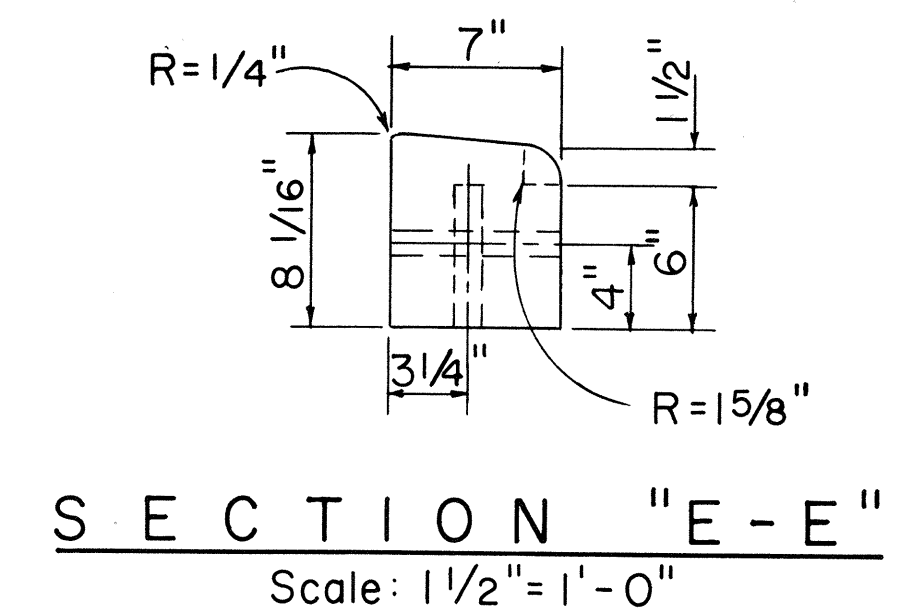

Dist. Curb Line to ℄	Slope
12'	5/8" to 12"
10'	3/4" to 12"
8'	1" to 12"
7'	7/8" to 12"
6'	1" to 12"
3'	1 3/4" to 12"

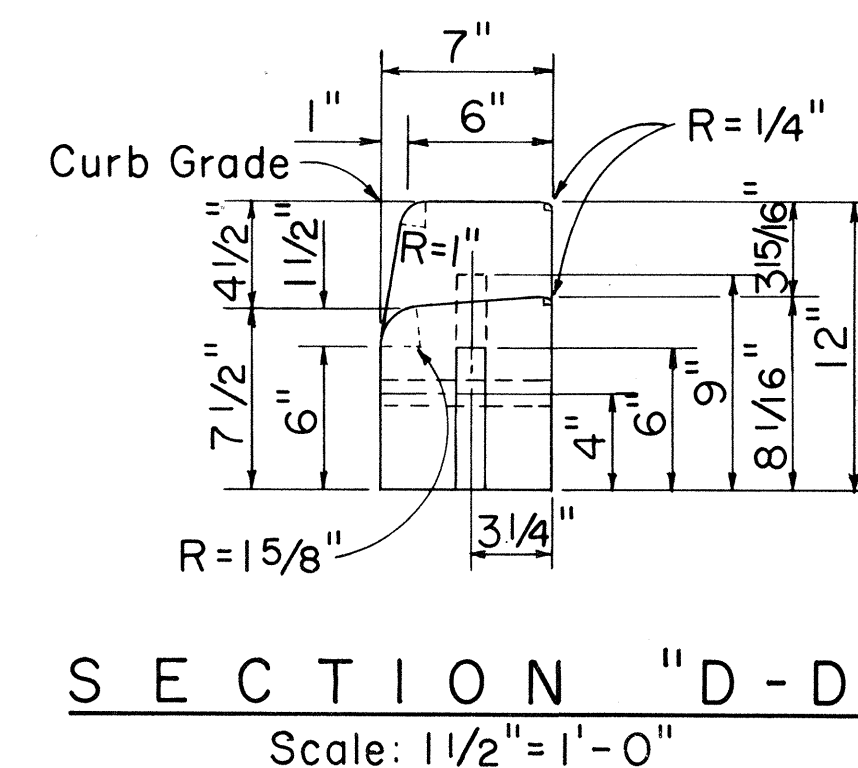

PRE-CAST CONC. DROP CURB BLOCK

PRE-CAST CONC. DRIVEWAY CURB

APPROVAL RECOMMENDED:

M. Hinz 12-4-69
HIGHWAY DESIGN ENGINEER DATE

APPROVED: 2nd Lt. 2. 2nd Lt. 12-10-59
ASSISTANT CHIEF, ENGINEERING DATE

NO.	REVISION	APPROVED BY	DATE

STATE OF HAWAII
DEPARTMENT OF TRANSPORTATION
HIGHWAYS DIVISION
STANDARD DETAILS
TYPICAL DETAILS OF
REINF. CONC. DROP DRIVEWAY

Scale: As Shown

SHEET No. 2 OF 2 SHEETS	DD 610.1
-------------------------	----------

NOTE:

1. * Use dimension shown unless otherwise noted on the plans.

TYPICAL DETAILS OF
REINF. CONC. DROP DRIVEWAY
Scale: As Noted

ORIGINAL PLAN	SURVEY PLOTTED BY _____ DATE _____
NOTE BOOK	DRAWN BY _____
	TRACED BY _____
	DESIGNED BY _____
	QUANTITIES BY _____
	CHECKED BY _____
No. _____	_____