



FED. ROAD DIST. NO.	STATE	PROJ. NO.	FISCAL YEAR	SHEET NO.	TOTAL SHEETS
HAWAII	HAW.	56A-03-00	2004	45	66

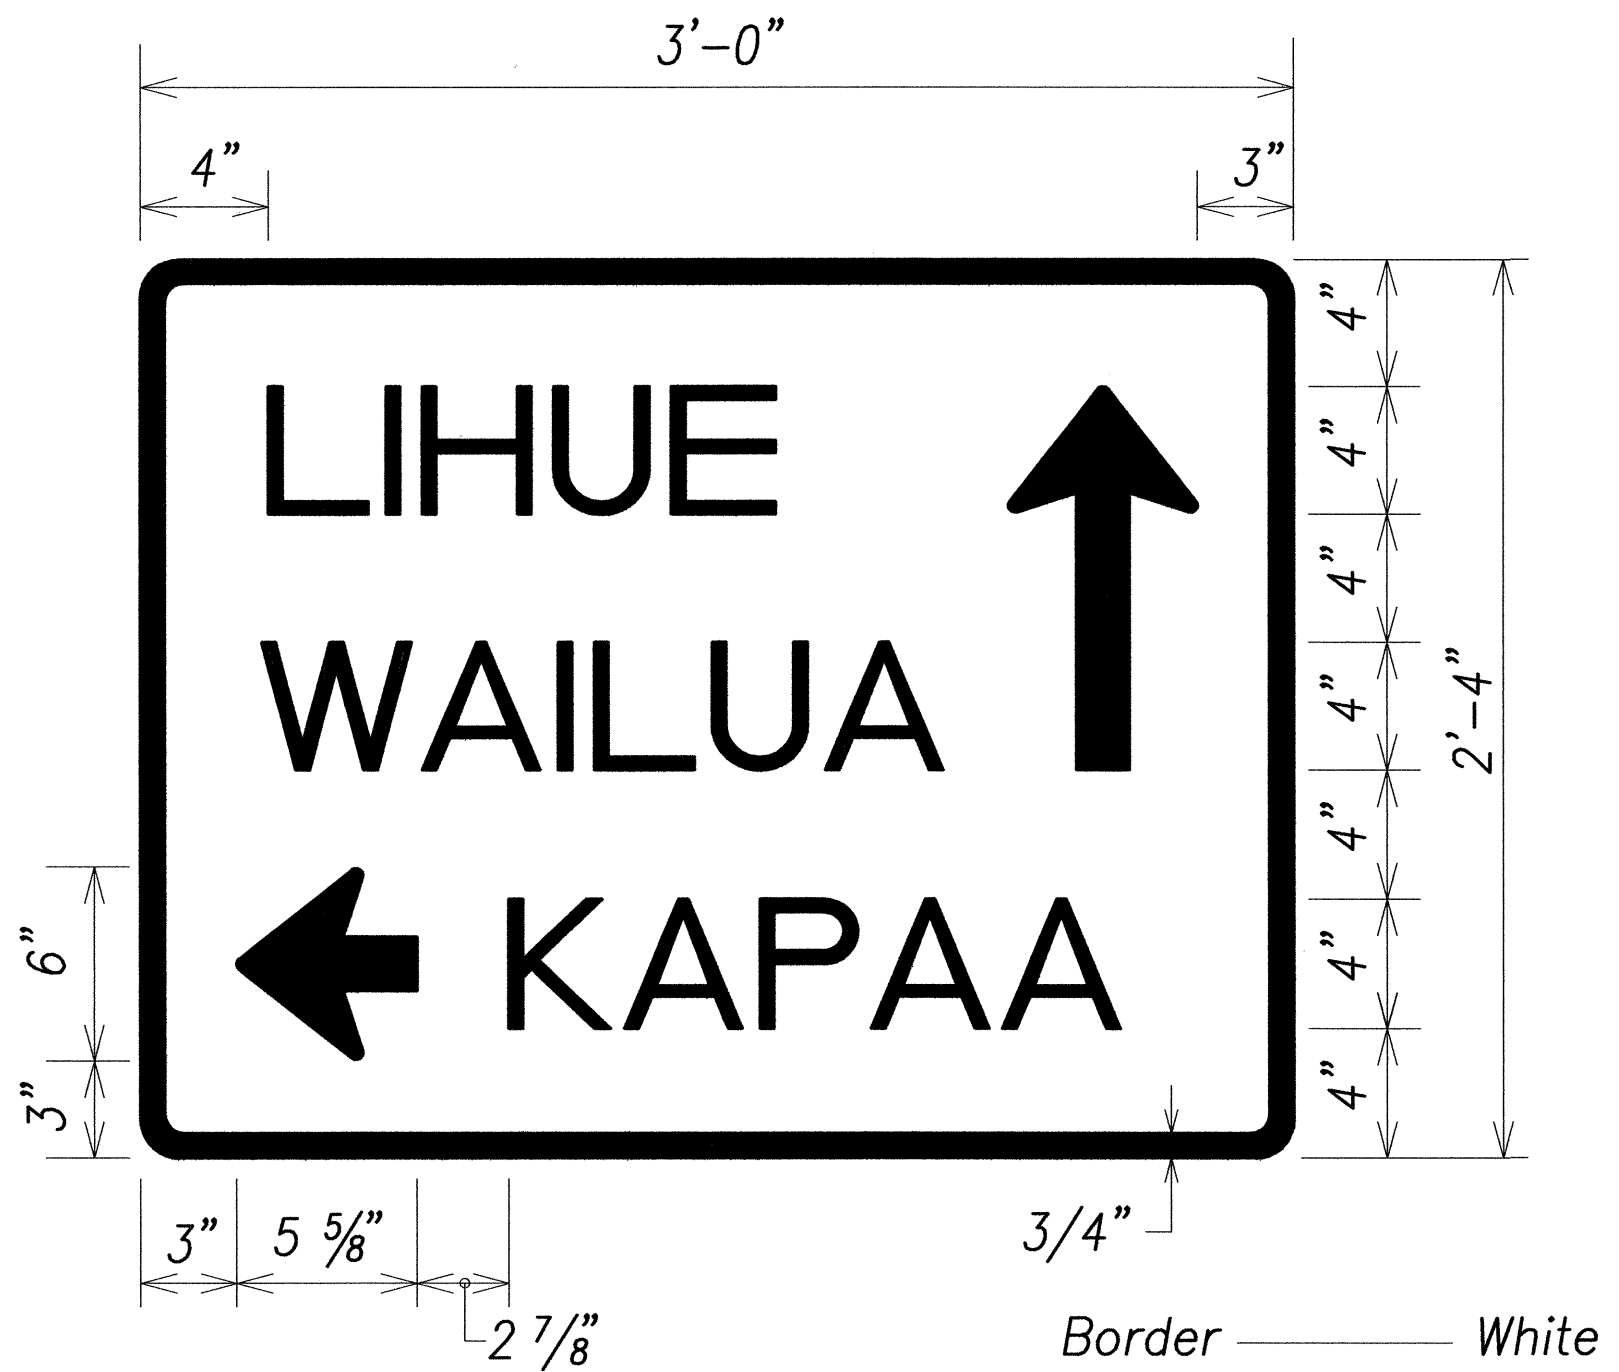


D-3
SCALE: 2" = 1'

Border — White
Lettering — White
Background — Green

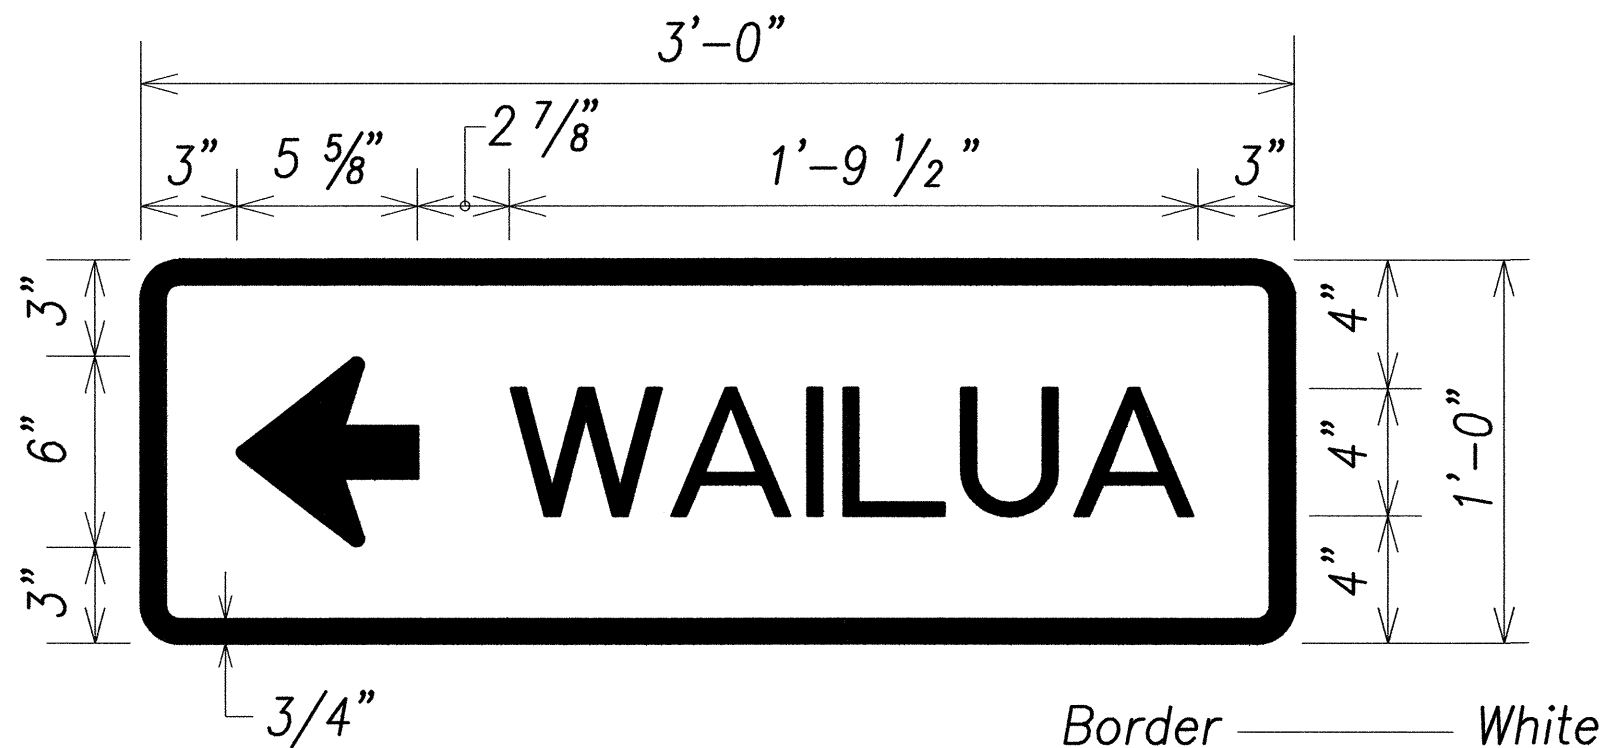


D-4
SCALE: 2" = 1'

Border — White
Lettering — White
Background — Green

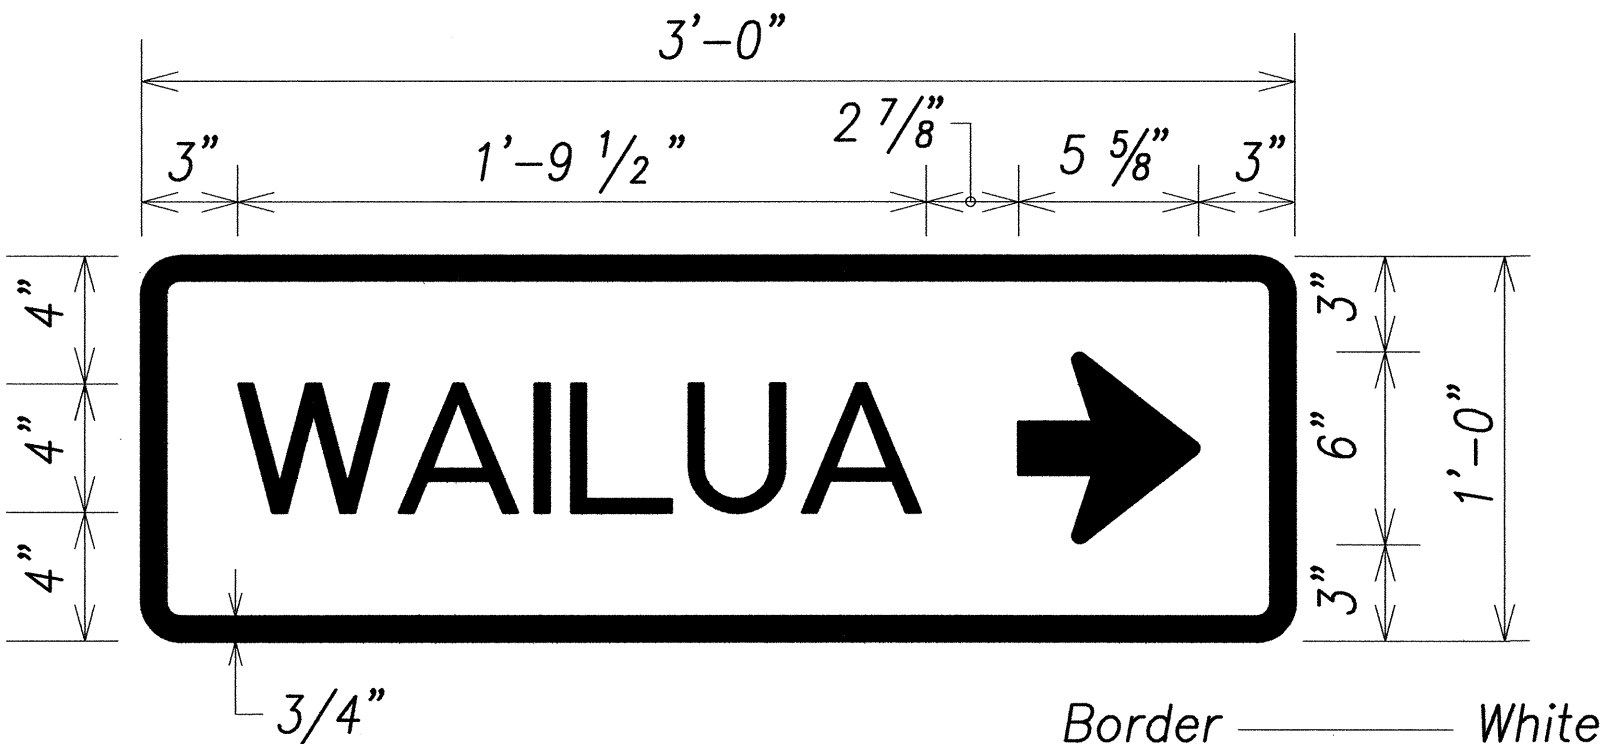


D-5
SCALE: 2" = 1'

Border — White
Lettering — White
Background — Green

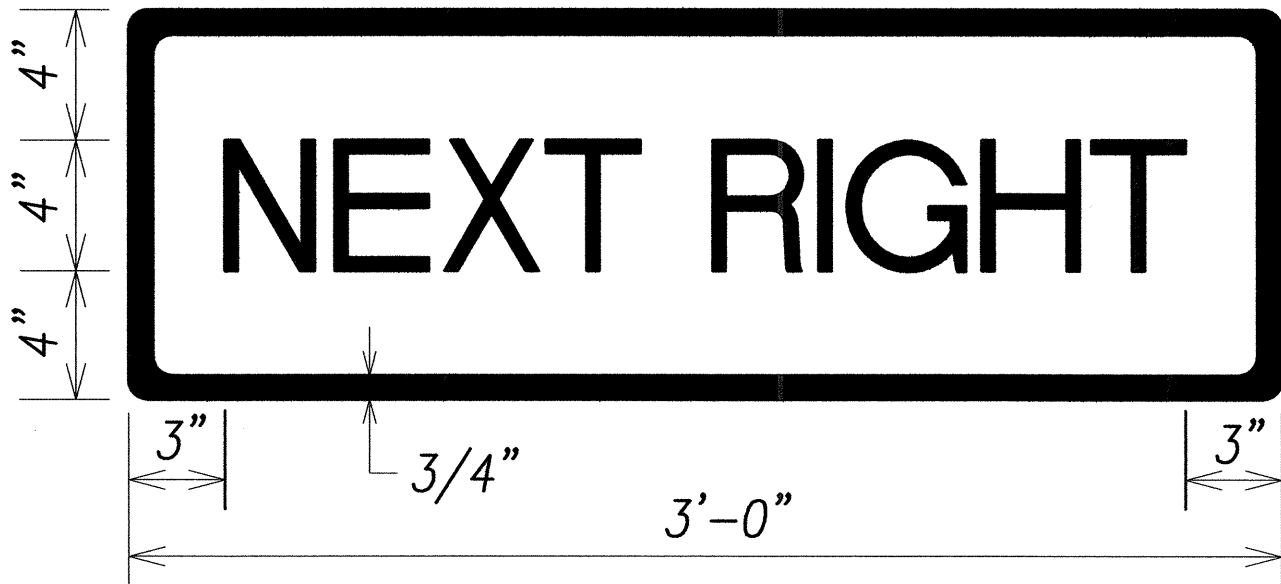


D-10
SCALE: 2" = 1'

Border — Black
Lettering — Black
Background — White

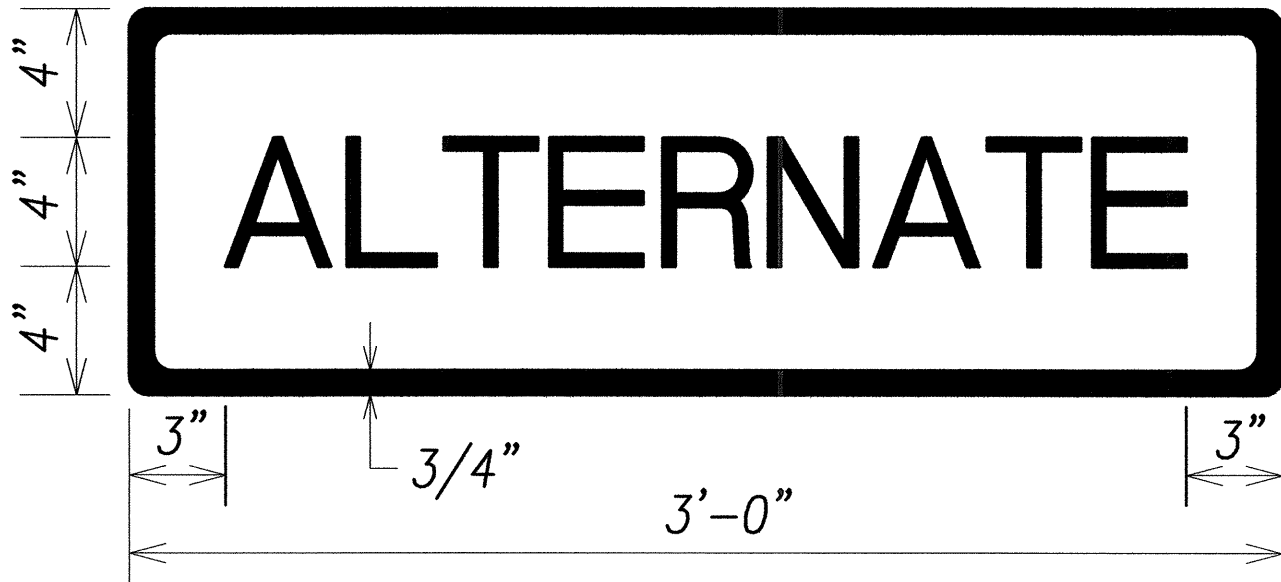


M4-1
SCALE: 2" = 1'

Border — Black
Lettering — Black
Background — White

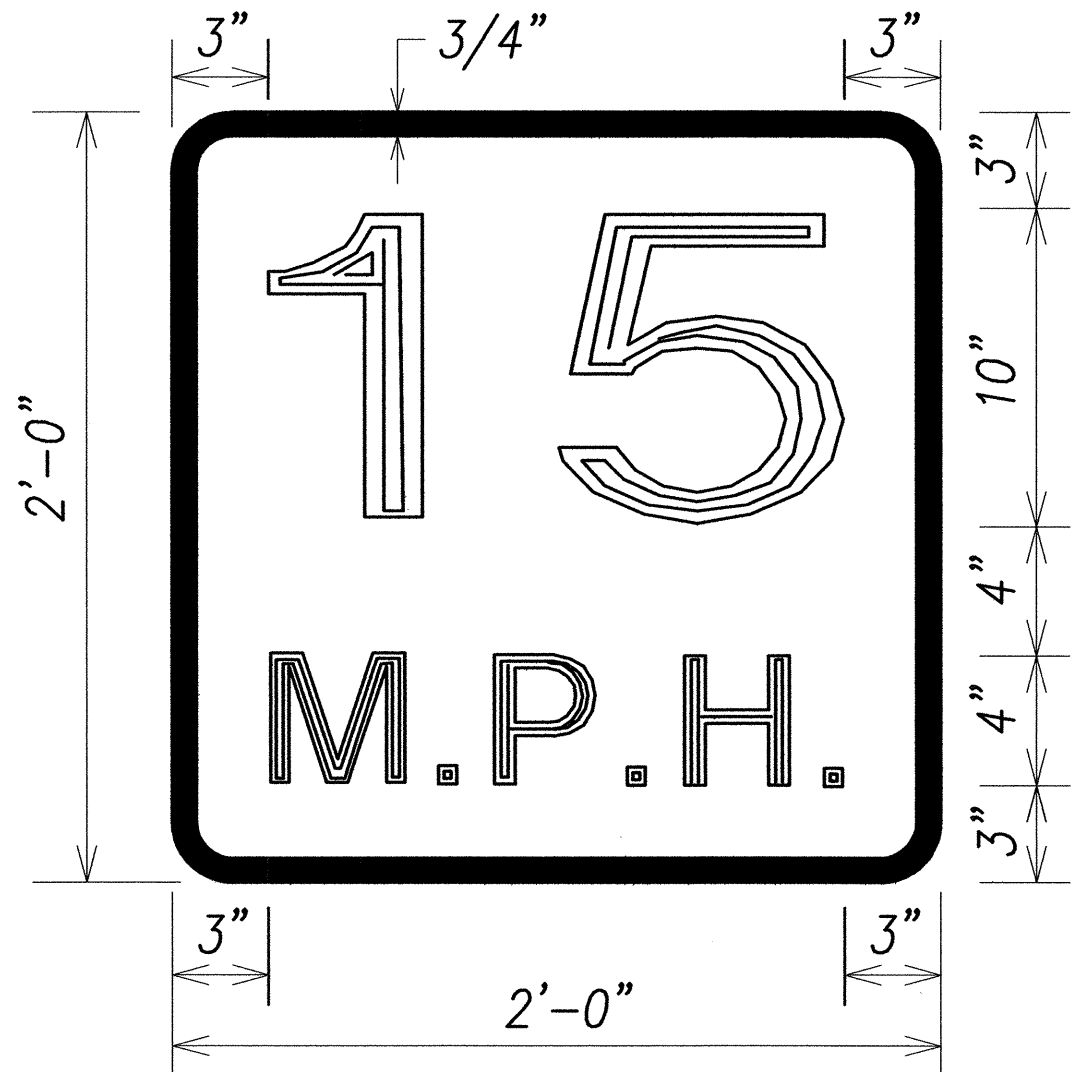

W13-1
SCALE: 2" = 1'


Border — Black
Lettering — Black
Background — Yellow

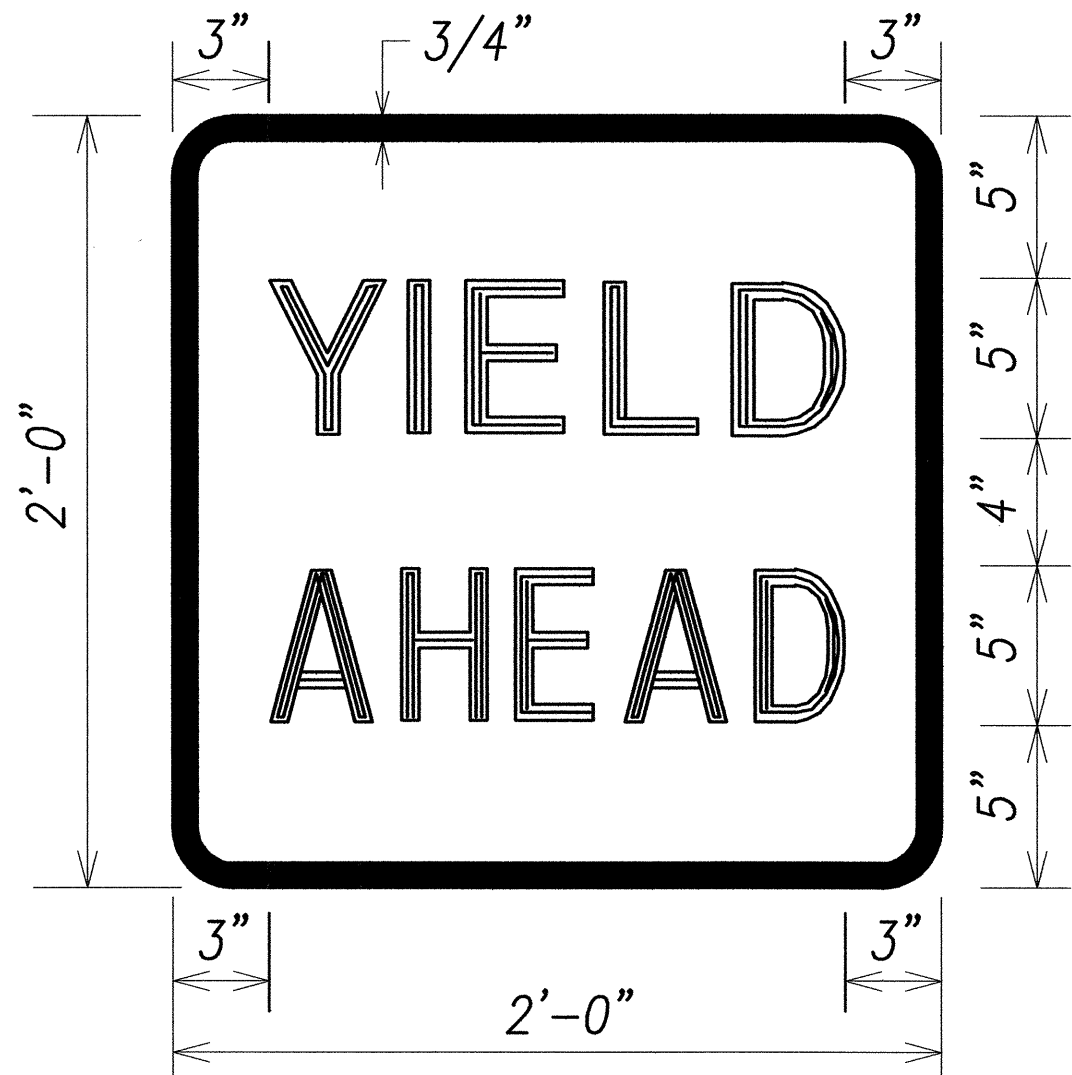

W3-2a-A
SCALE: 2" = 1'

Border — Black
Lettering — Black
Background — Yellow

ORIGINAL PLAN	SURVEY PLOTTED BY	DATE
NOTE BOOK	DRAWN BY	
DESIGNED BY	TRACED BY	
CHECKED BY	DESIGNED BY	
No.		

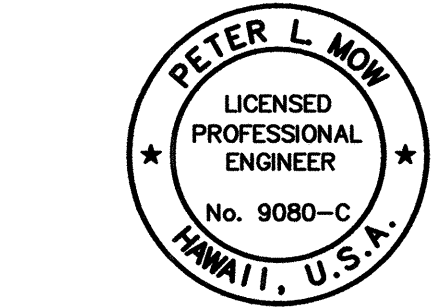

THIS WORK WAS PREPARED BY
ME OR UNDER MY SUPERVISION.
Peter L. Now
ENGINEERS SURVEYORS HAWAII, INC.
MY LICENSE EXPIRES ON 4/30/2004

STATE OF HAWAII
DEPARTMENT OF TRANSPORTATION
HIGHWAYS DIVISION

SIGN DETAILS

KUHIO HIGHWAY IMPROVEMENTS
Extension Of Temporary Kapaa Bypass Road
Project No. 56A-03-00

Scale: As Shown
Date: Mar 2004

SHEET No. 1 OF 1 SHEETS