

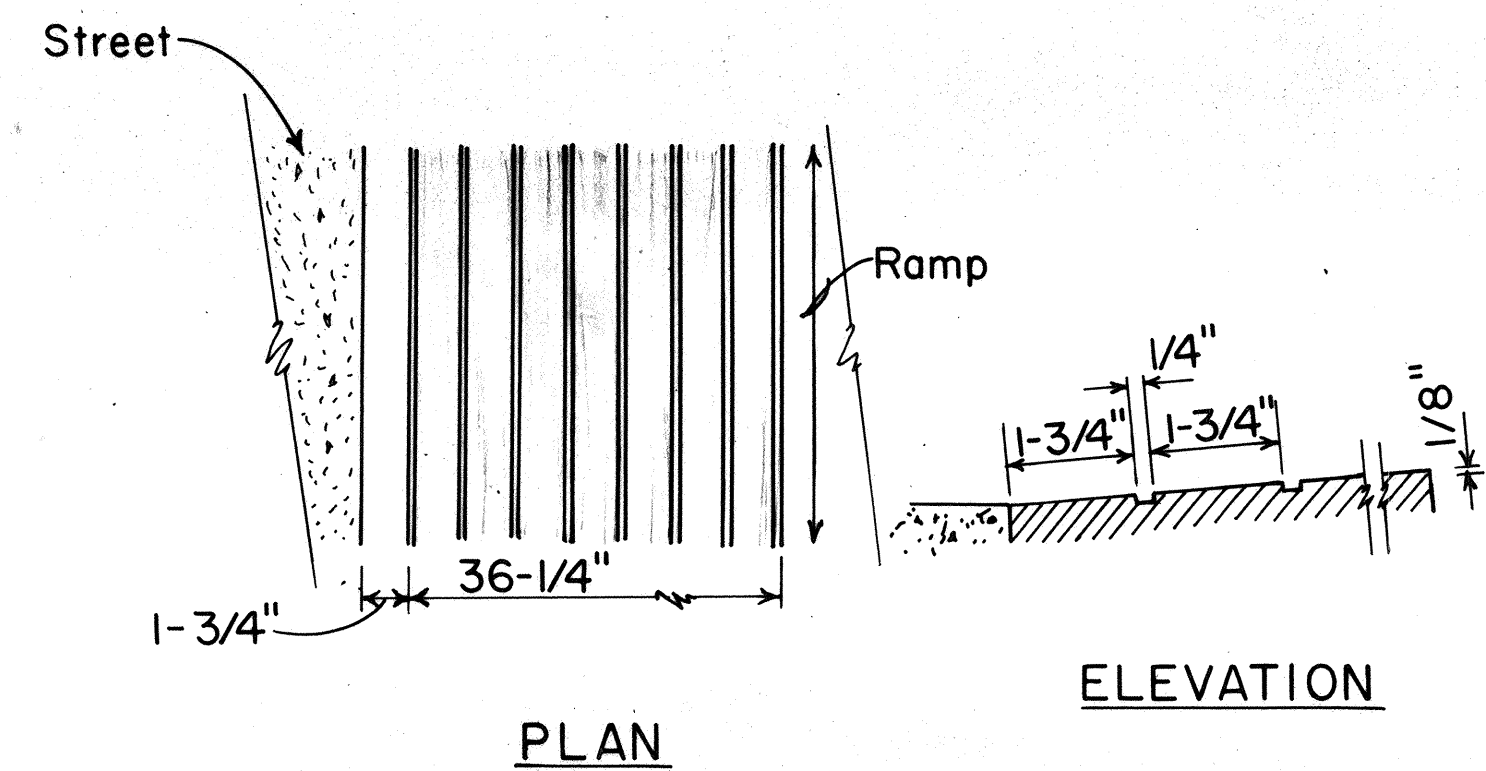
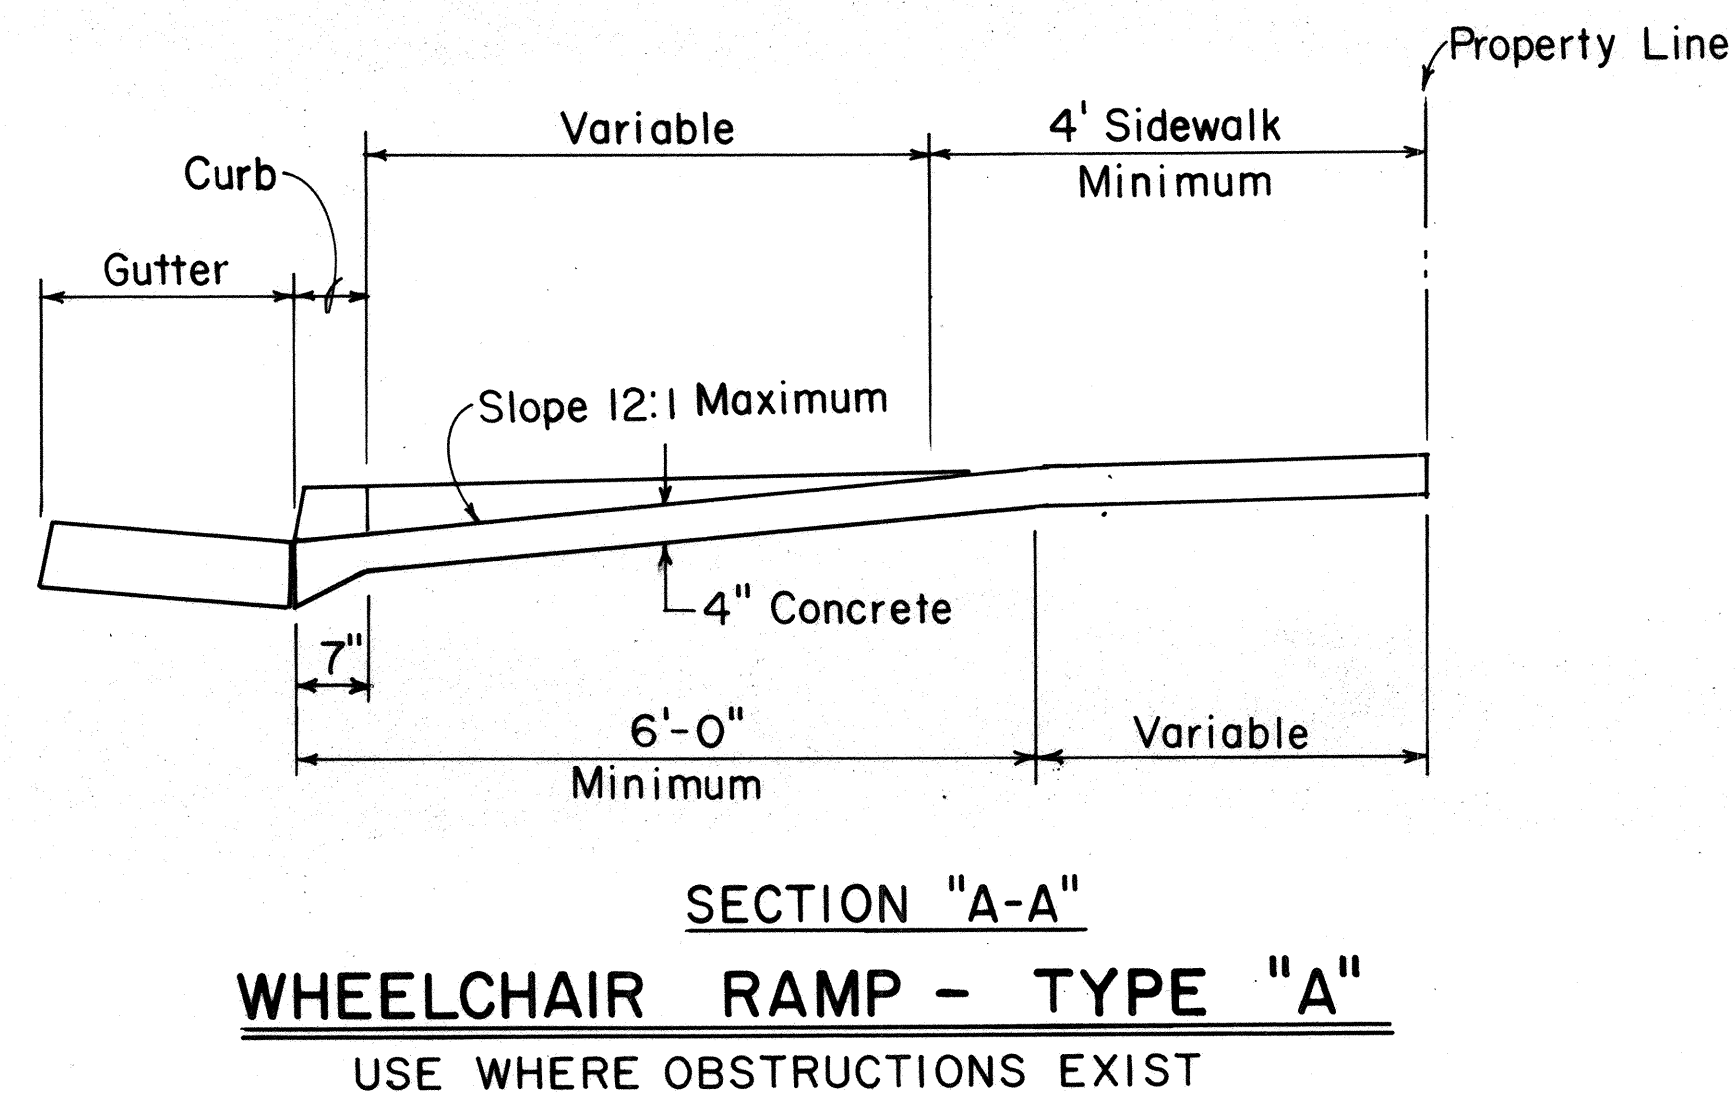
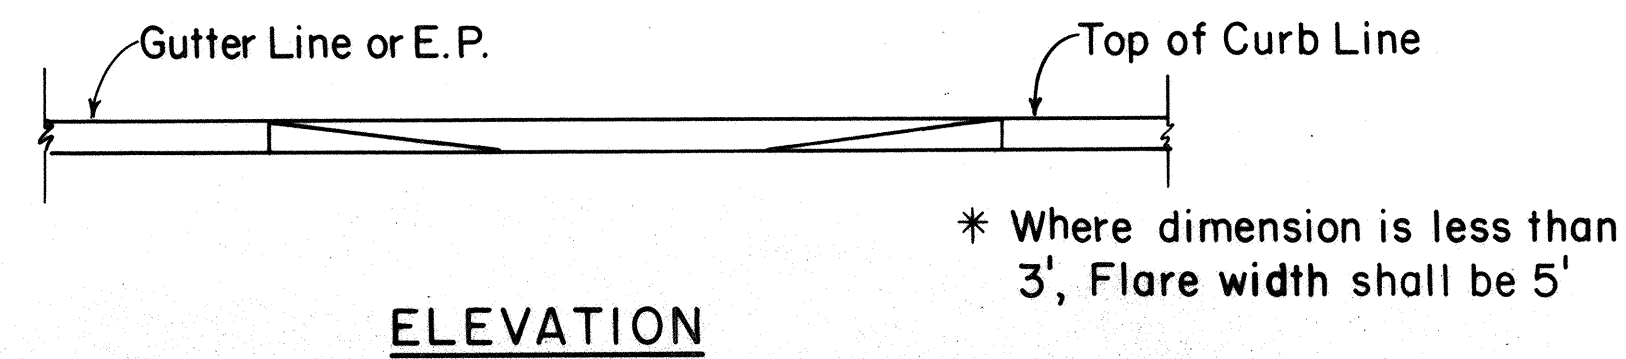


FED. ROAD DIST. NO.	STATE	FED. AID PROJ. NO.	FISCAL YEAR	SHEET NO.	TOTAL SHEETS
HAWAII	HAW.	56A-01-85	1986	6	25

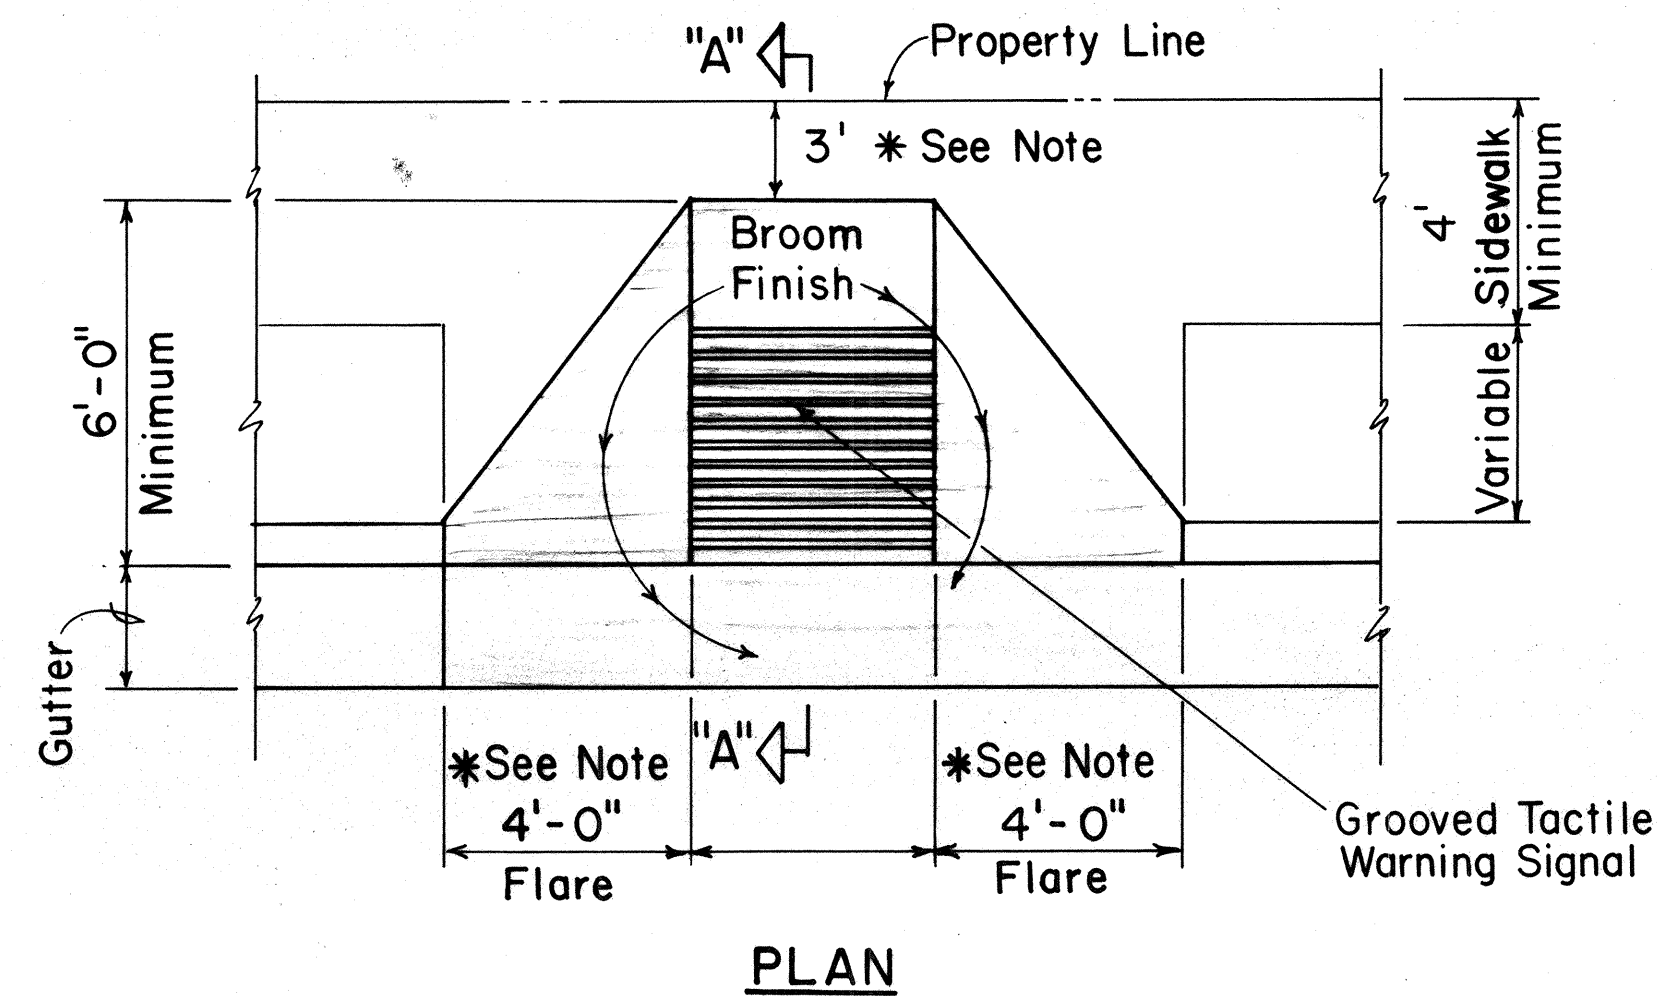


GROOVED TACTILE WARNING SIGNAL

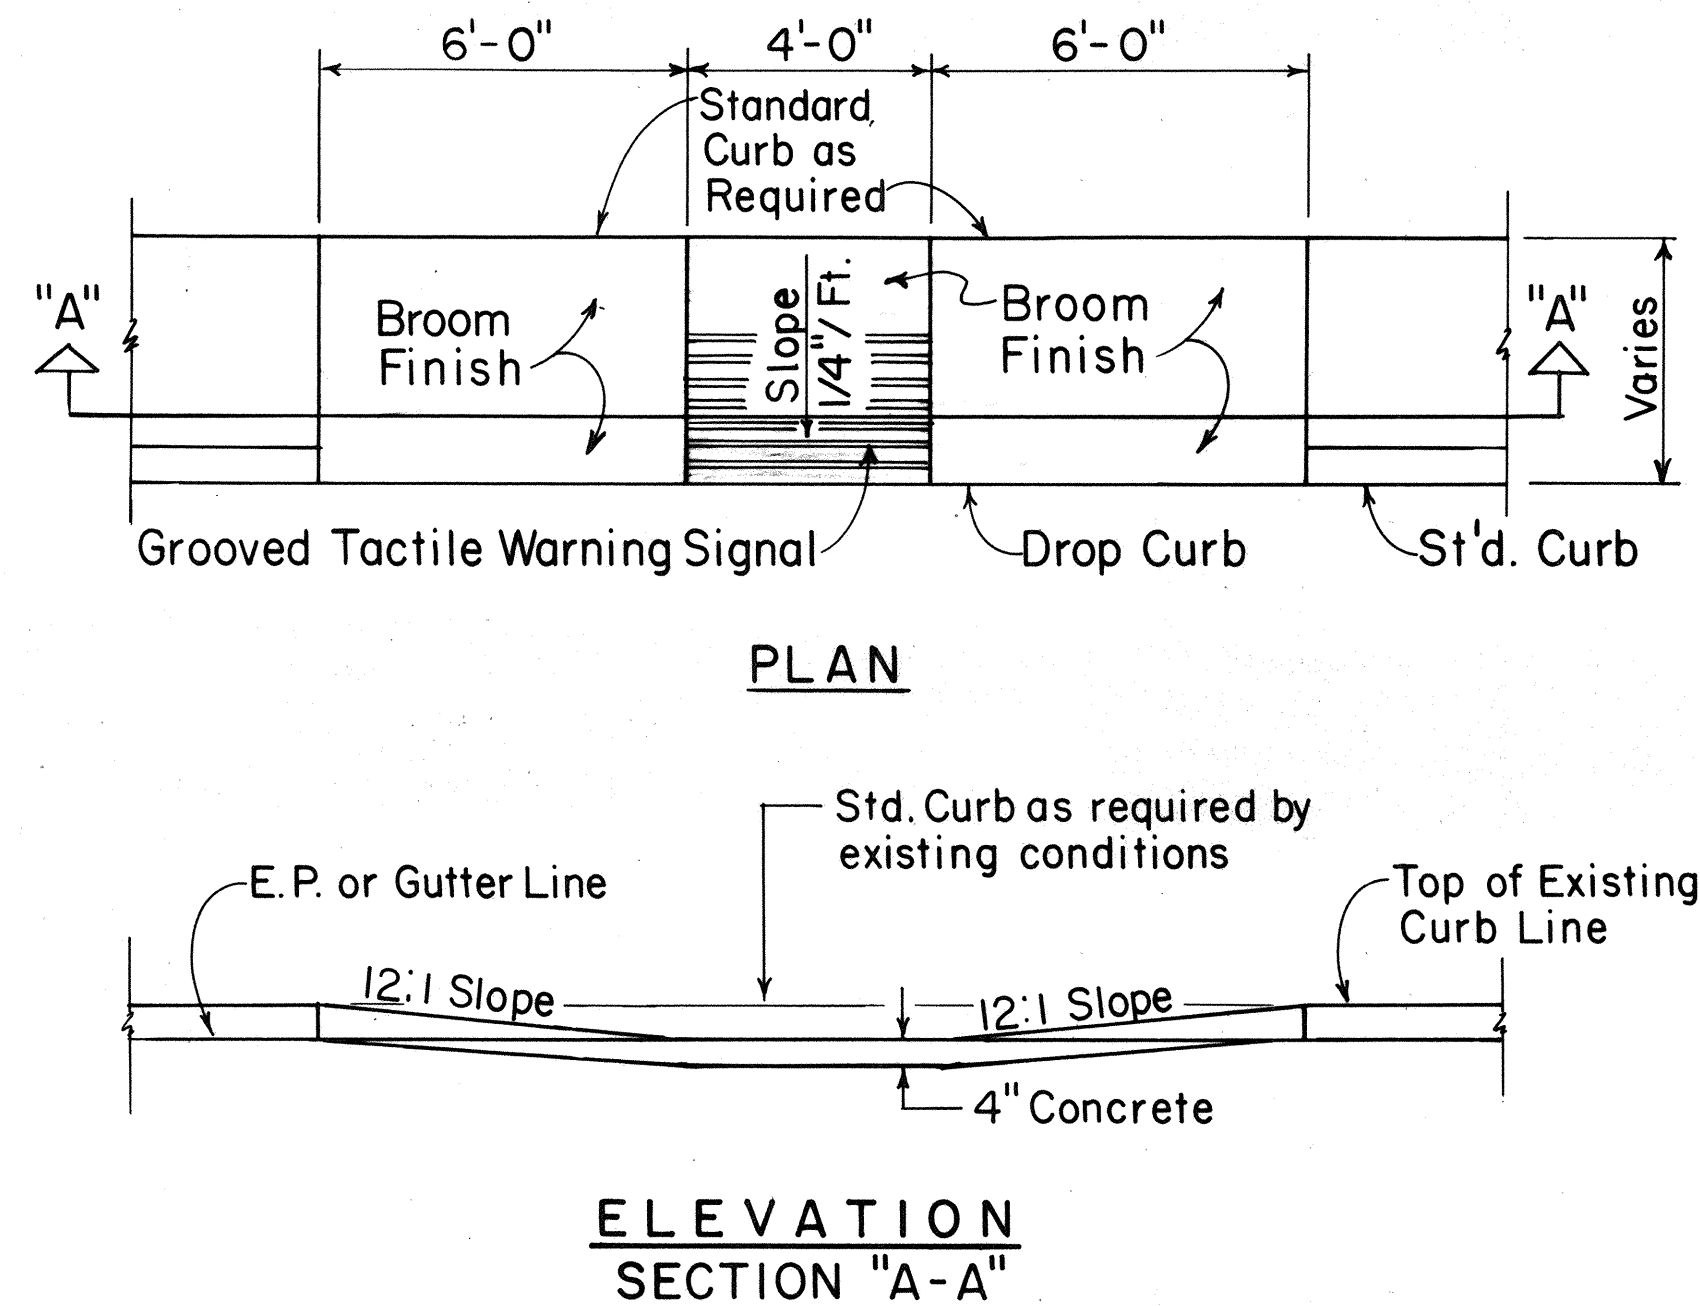



WHEELCHAIR RAMP - TYPE "B"

USE AT SIDEWALKS WITH LESS THAN 6'-0" WIDTH

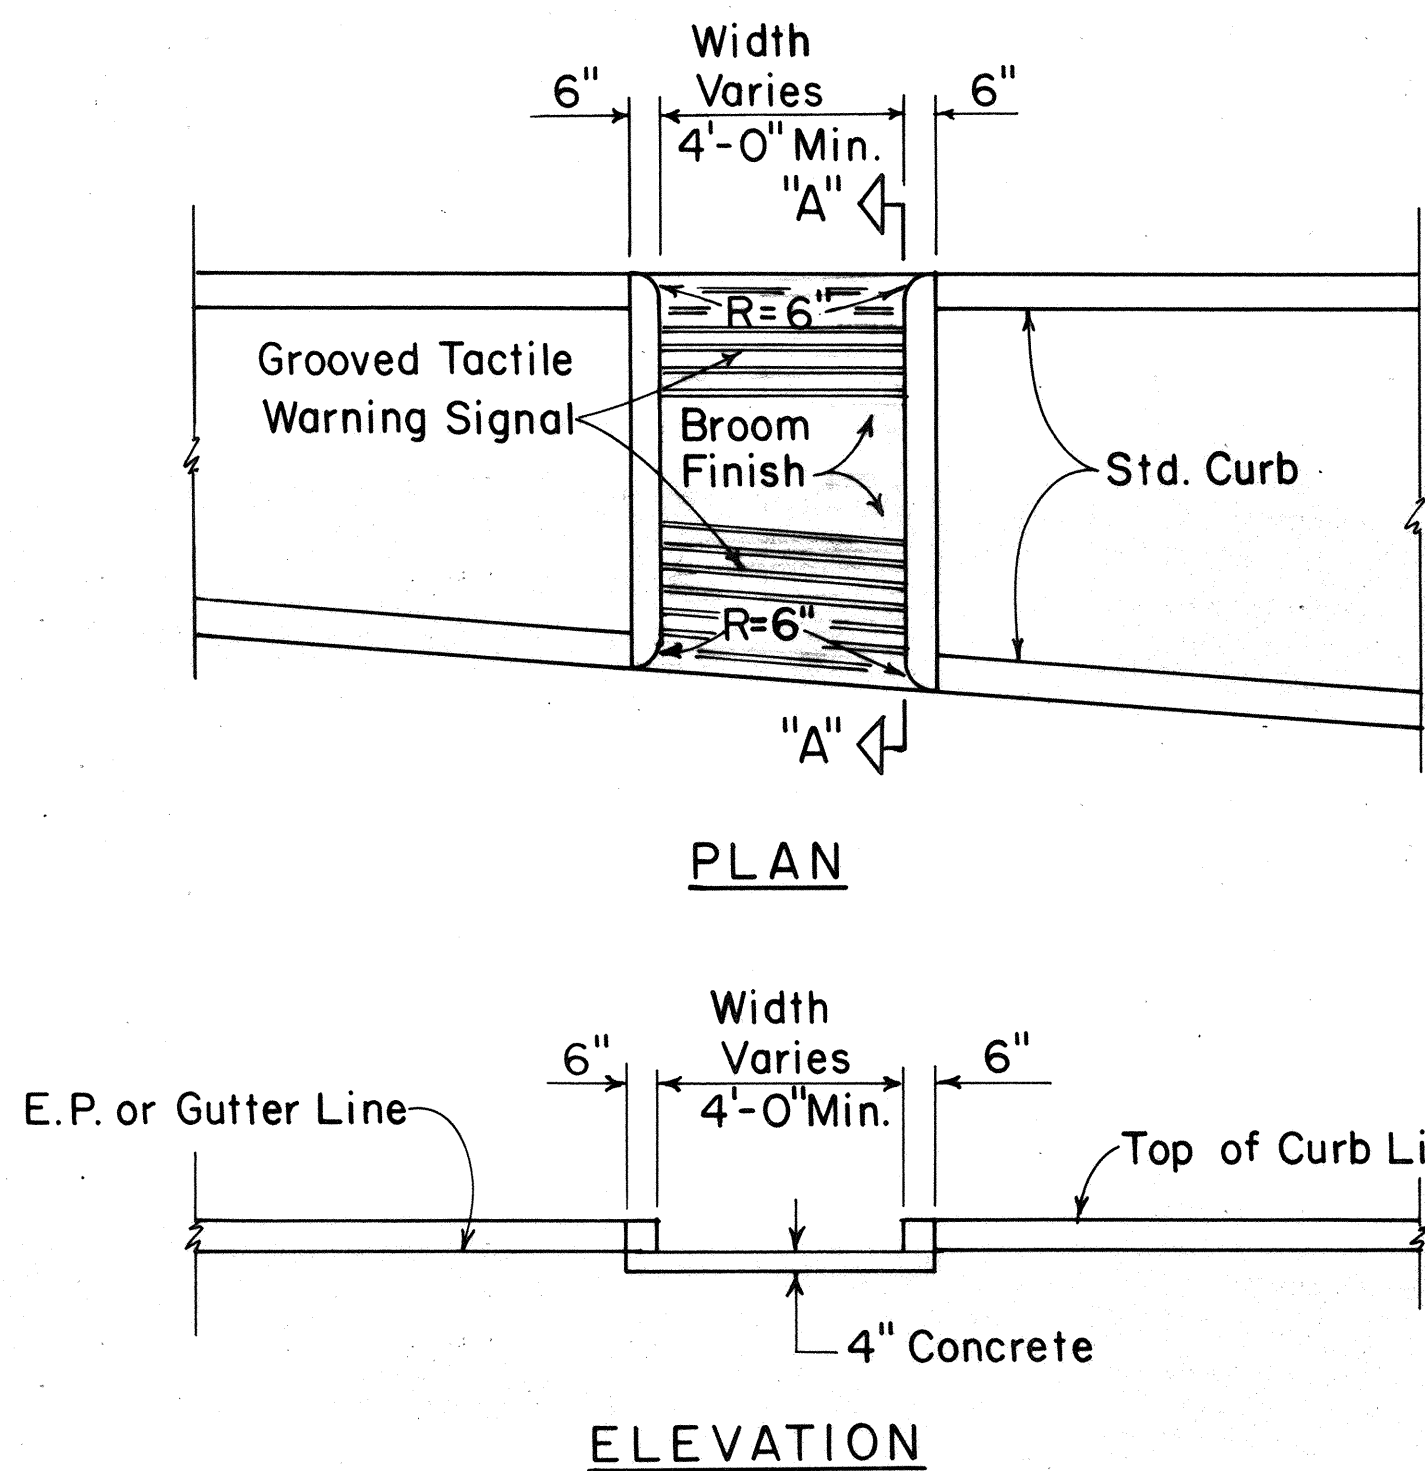


WHEELCHAIR RAMP - TYPE "C"

USE AT MEDIAN CROSSINGS, ISLANDS

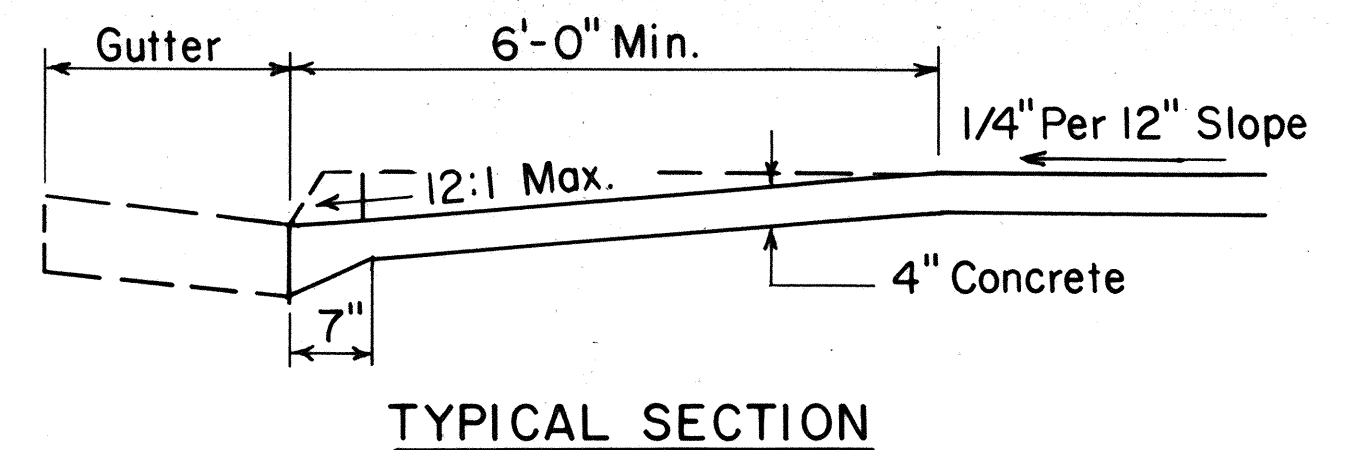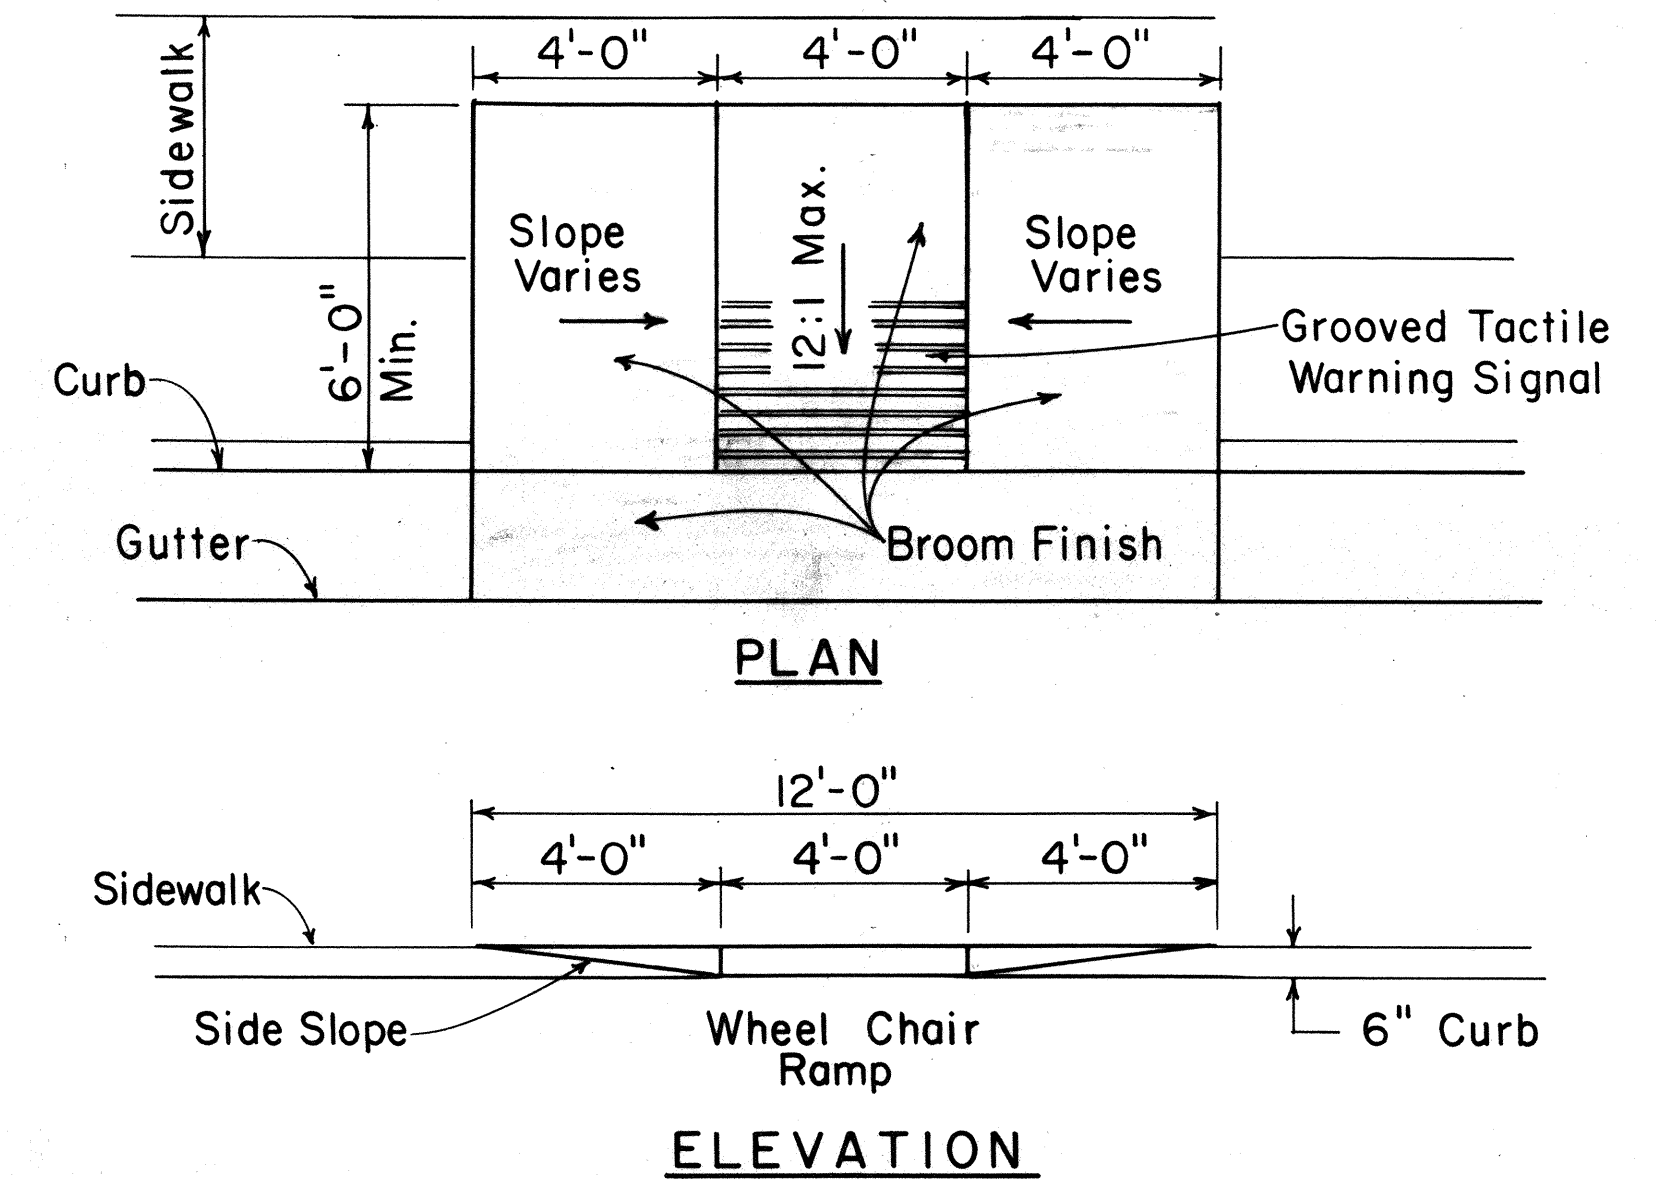

WHEELCHAIR RAMP-TYPE "D"

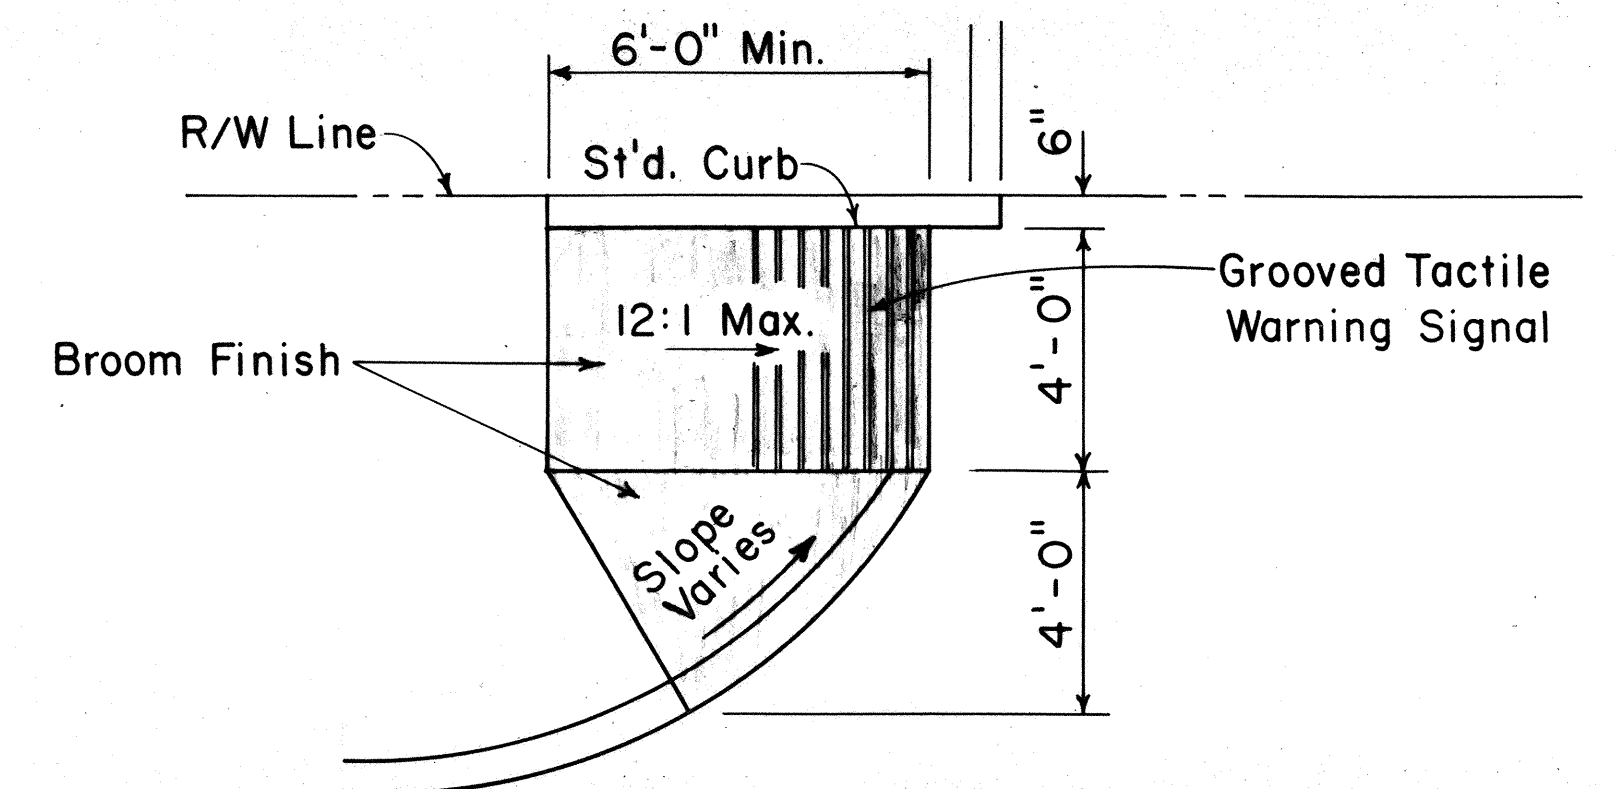

WHEELCHAIR RAMP - TYPE "E"

USE AT CURBED DRIVEWAYS

NOTE:
For additional details, refer to

STATE OF HAWAII

DEPARTMENT OF TRANSPORTATION

HIGHWAYS DIVISION

WHEELCHAIR RAMPS

SHEET NO. OF SHEETS


6

SURVEY PLOTTED BY	DATE
DRAWN BY	
DESIGNED BY	
CHECKED BY	
NO.	

DATE	REVISION	APP'D.


FED. ROAD DIST. NO.	STATE	FED. AID PROJ. NO.	FISCAL YEAR	SHEET NO.	TOTAL SHEETS
HAWAII	HAW.	56A-01-85	1986	7	25

- NOTES:
- When necessitated by existing physical conditions, alternate Wheelchair Ramps may be used subject to Engineer's approval.
 - Subject to field conditions, the Engineer shall determine final location of Wheelchair Ramp.
 - Where necessary, pullboxes, handholes, manholes, etc. shall be adjusted to match Wheelchair Ramp grade. Adjustments shall be considered incidental to Wheelchair Ramp construction, unless otherwise noted.
 - For additional details, refer to

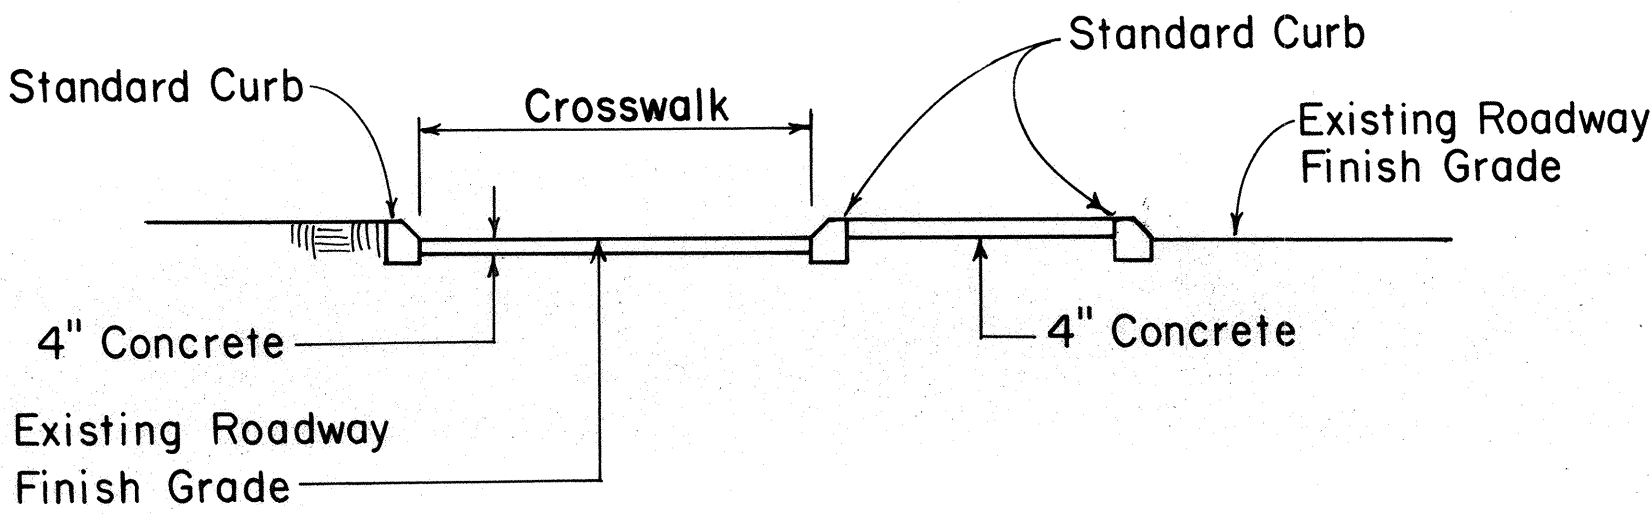


SECTION "A-A"
USE AT MEDIAN NOSE CROSSINGS

For additional details, see Type "C" Wheelchair Ramp

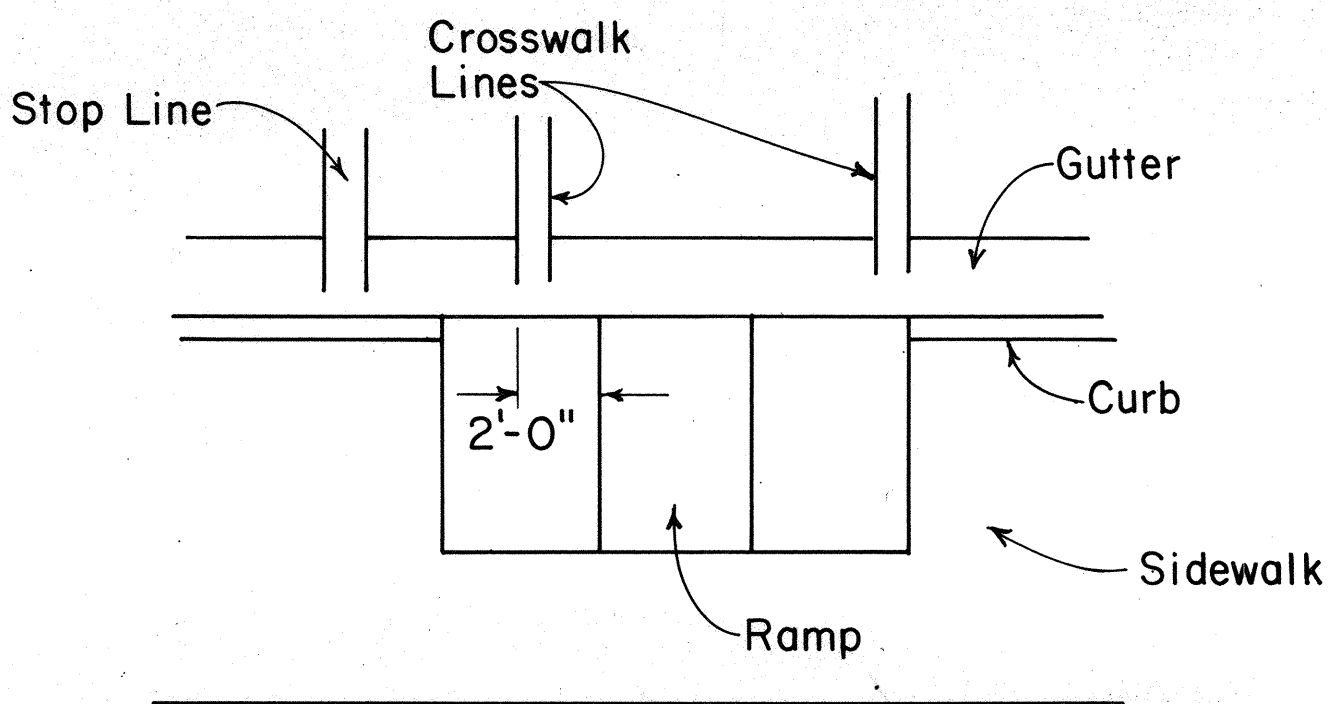


TYPICAL INSTALLATION
AT CROSSWALKS

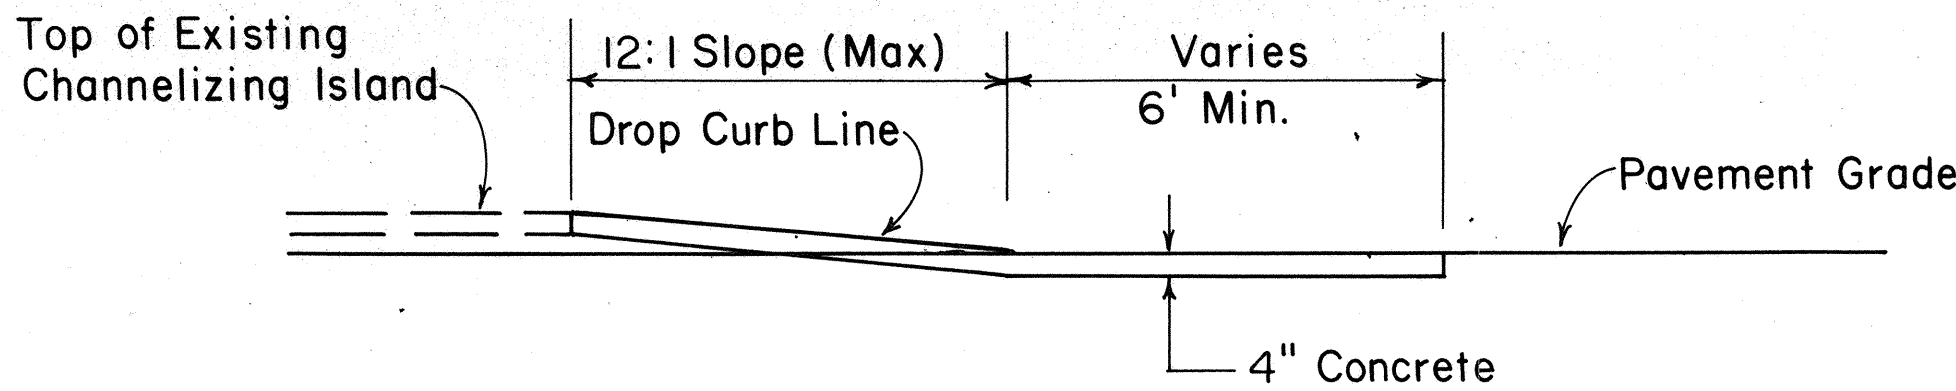

SECTION "B-B"
TYPE "B" MODIFIED WHEELCHAIR RAMP
USE AT INTERSECTION OF 2 CROSSWALKS ON CHANNELIZING ISLAND

For additional details see Type "B" Wheelchair Ramp

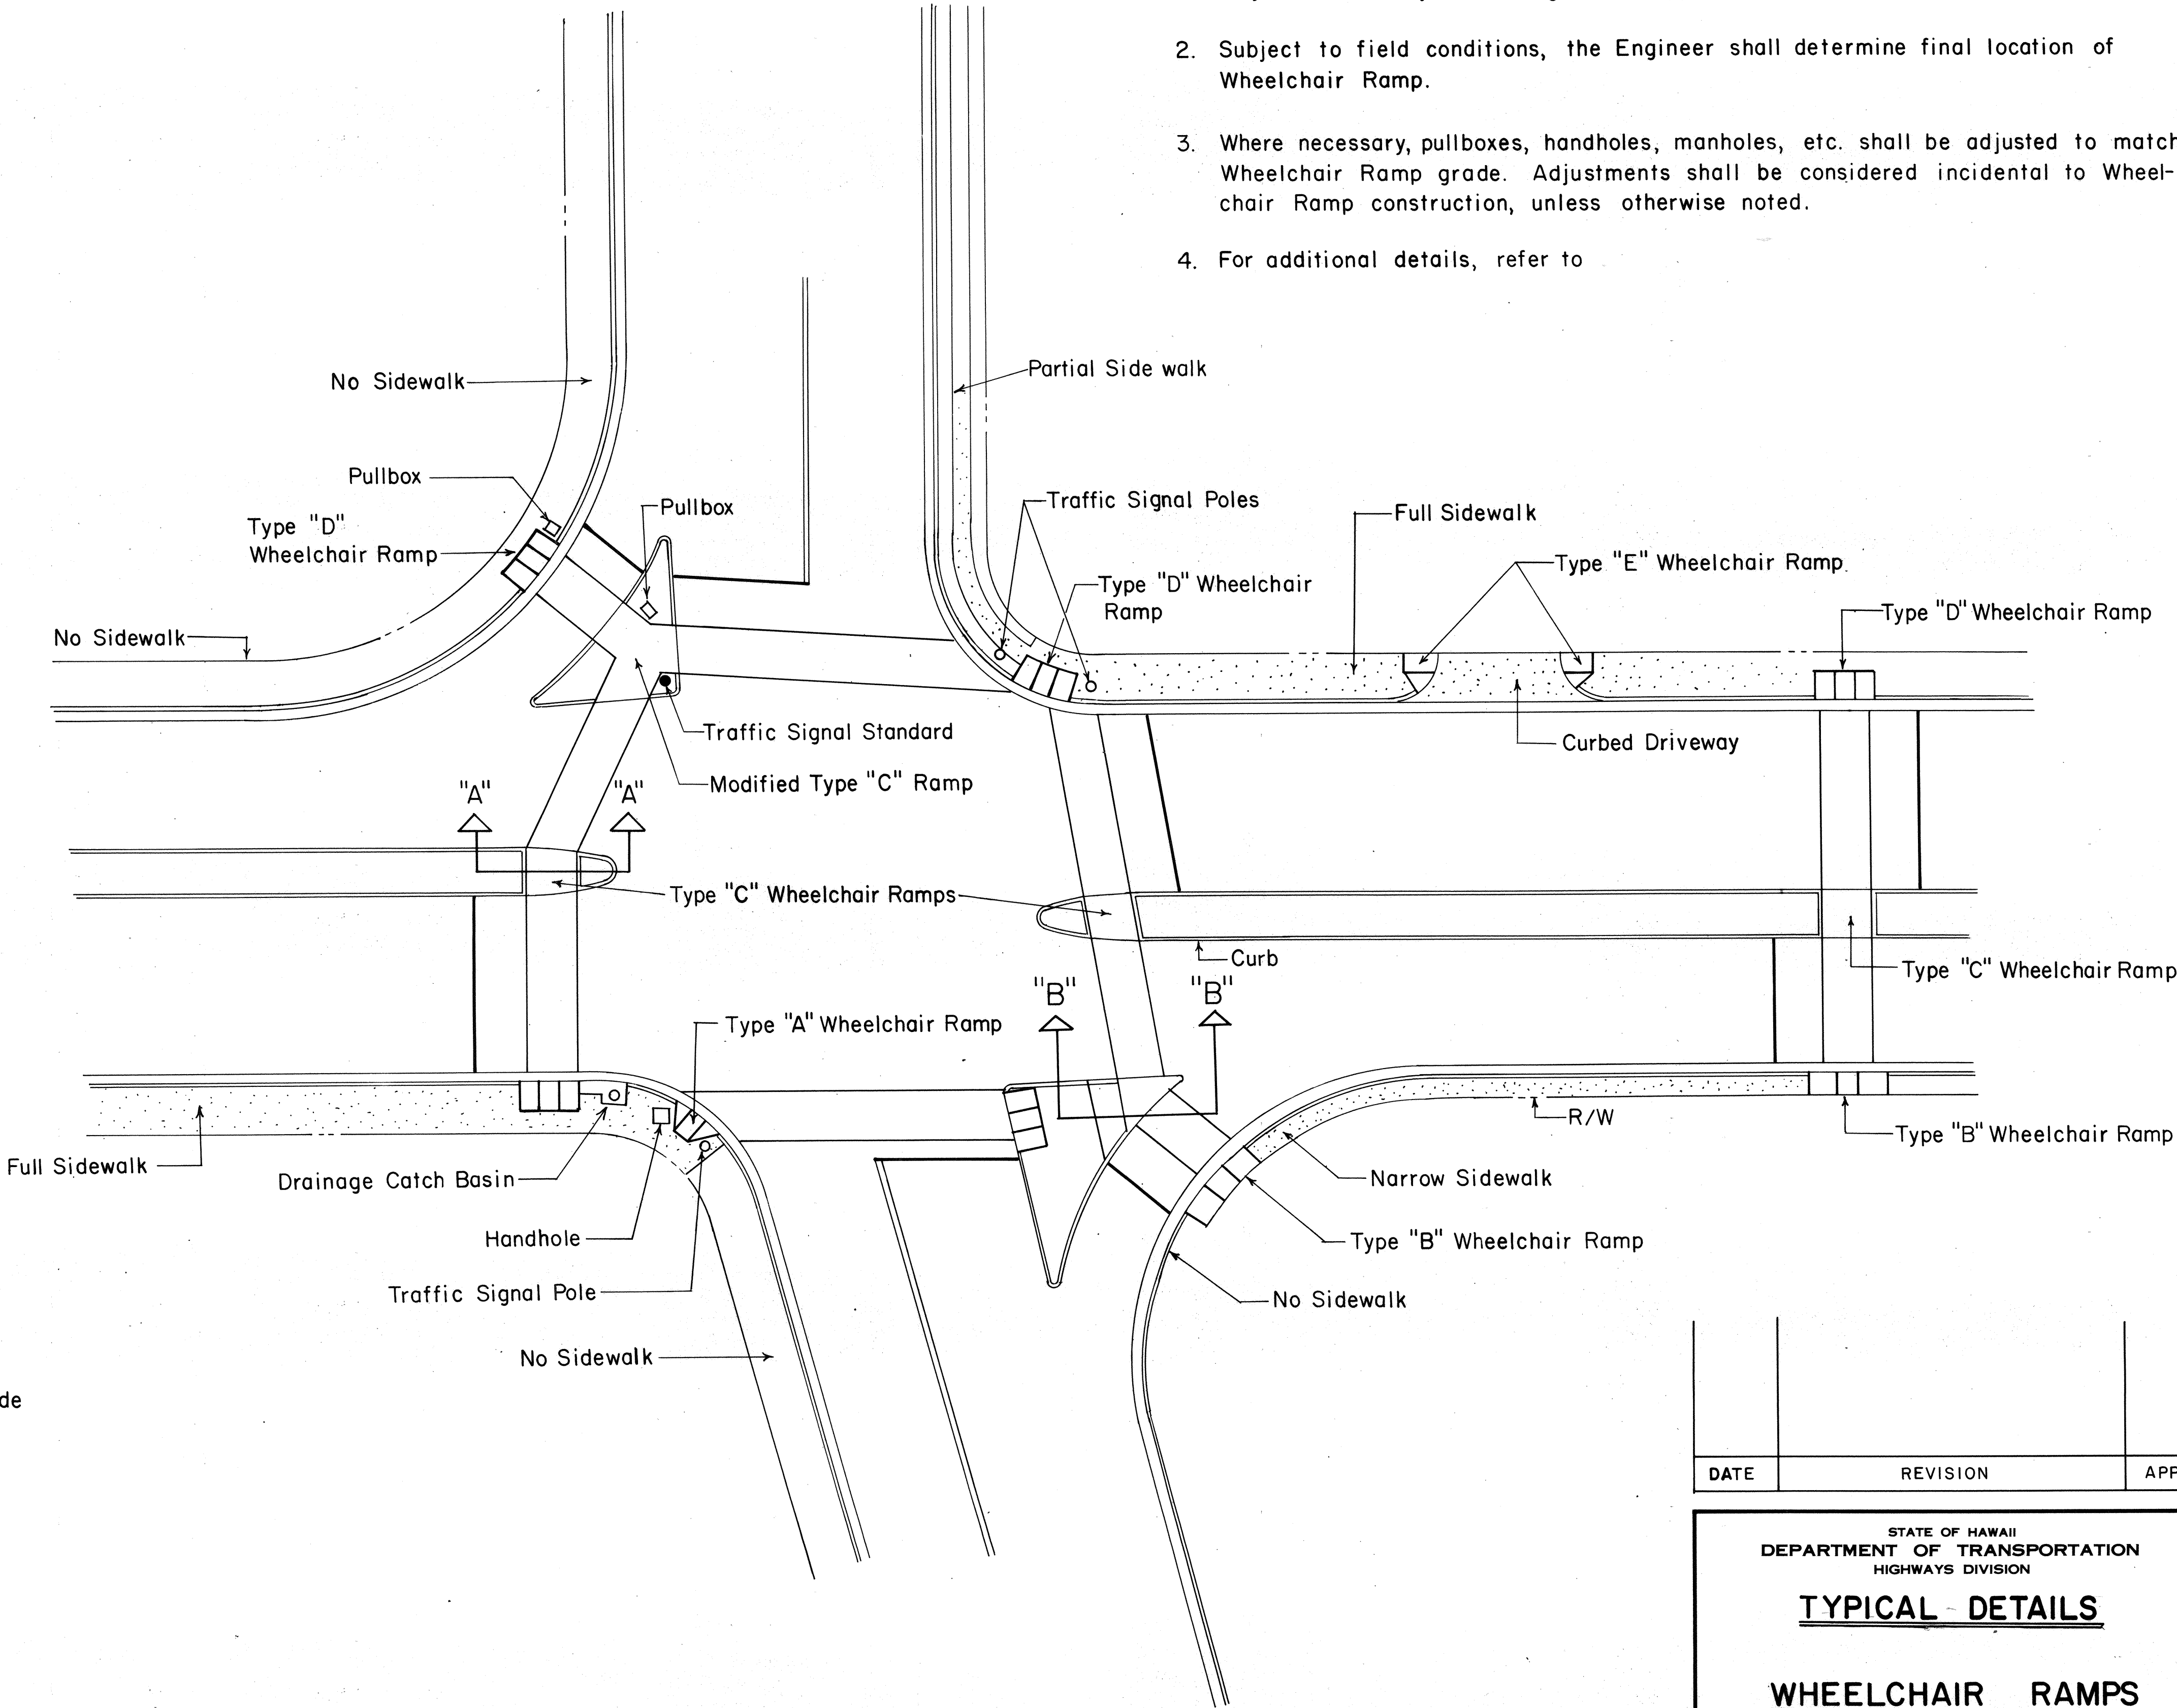

DATE	REVISION	APP'D.

STATE OF HAWAII
DEPARTMENT OF TRANSPORTATION
HIGHWAYS DIVISION

TYPICAL - DETAILS

WHEELCHAIR RAMPS

SURVEY PLOTTED BY	DATE
DRAWN BY	
CHECKED BY	
NOTED BY	
ORIGINAL PLAN	
NOTE BOOK	
NO.	