


FED. ROAD	STATE	PROJ. NO.	FISCAL YEAR	SHEET NO.	TOTAL SHEETS
HAWAII	HAW.	SEA-02-00	1900	12	13

TOTAL THIS SHEET


EXCAVATION = 10.75 c.y.

EMBANKMENT = 42.0 c.y.


REMOVAL OF CONCRETE CHANNELS, SIDEWALK, CURB & GUTTERS ARE INCIDENTAL TO OTHER ITEMS OF WORK.

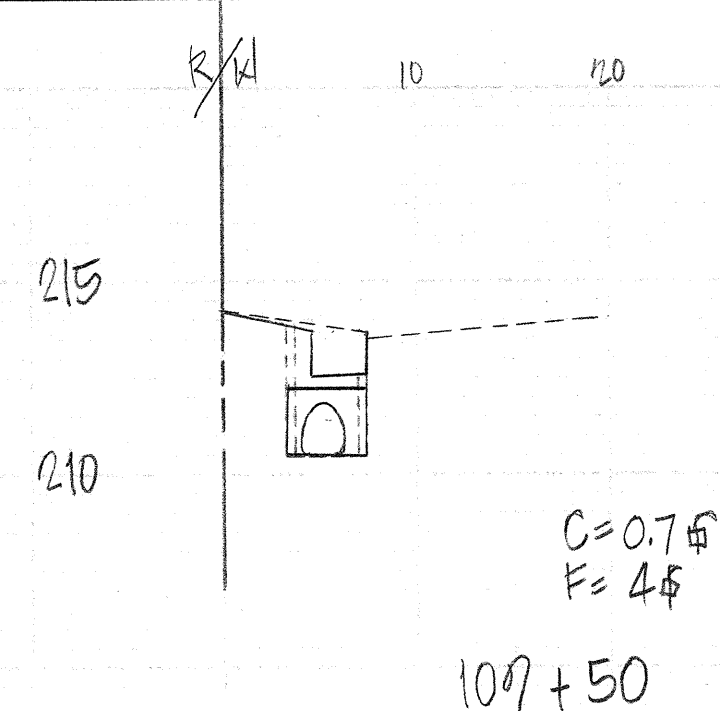


EXC = 1.0 c.y.
EMB = 8 c.y.

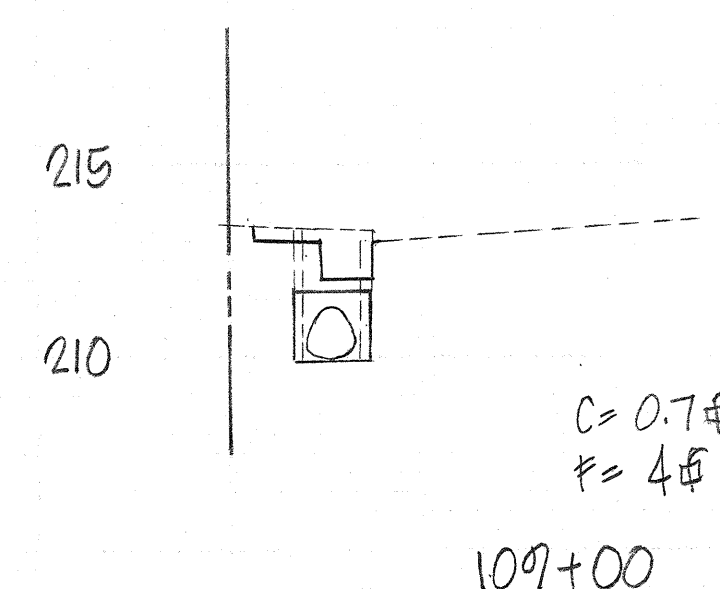

EXC = 1.5 c.y.
EMB = 8.5 c.y.

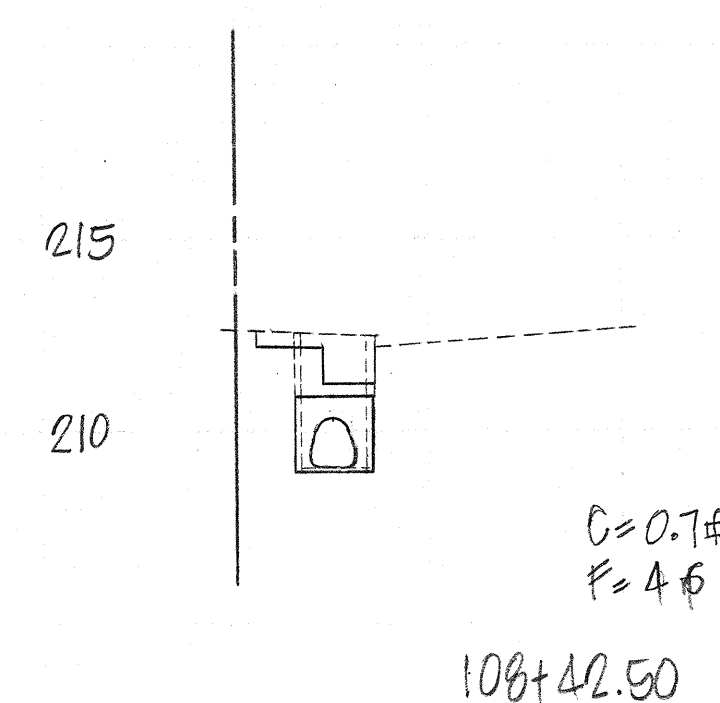


EXC = 0.4 c.y.
EMB = 0.0 c.y.

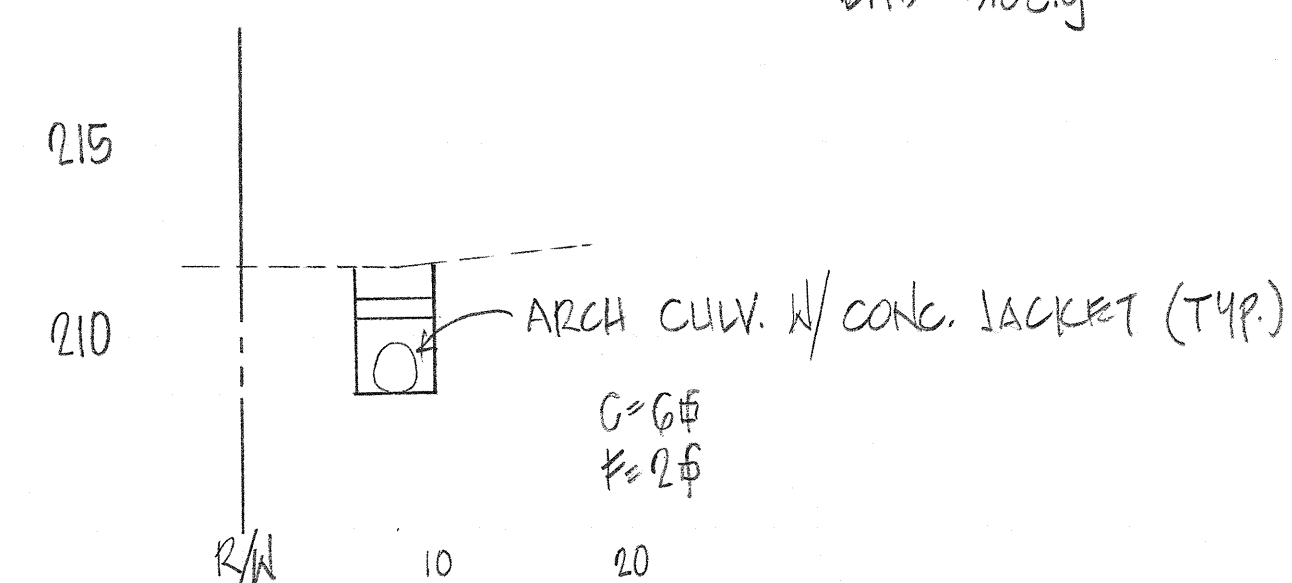

108+15
KUHIO HIGHWAY

EXC = 0.4 c.y.
EMB = 0

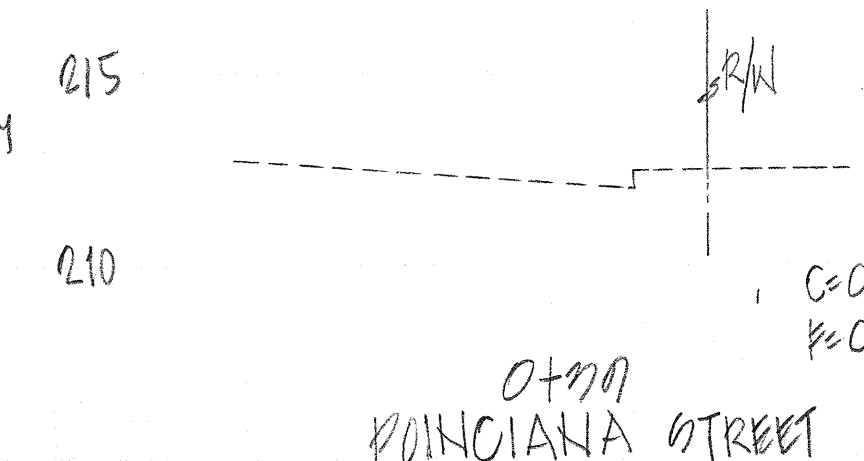


0+00
POINCIANA STREET

LEFT SIDE - KUHIO HIGHWAY


SCALE: HORIZ: 1"=10'
VERT: 1"=5'




EXC = 0.5 c.y.
EMB = 9 c.y.

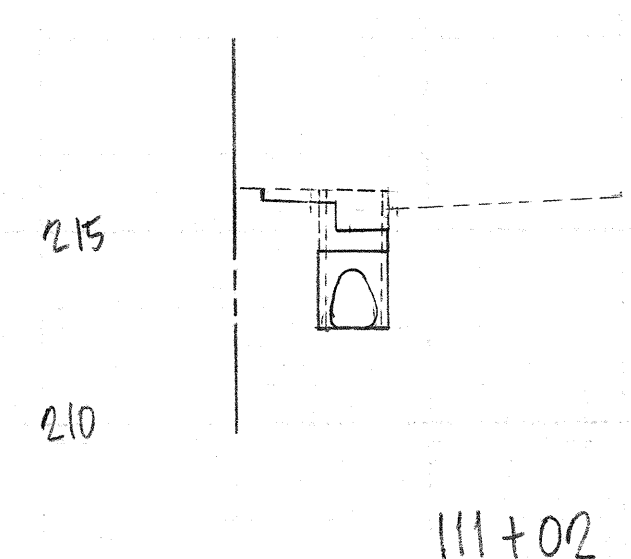


EXC = 1 c.y.
EMB = 7 c.y.

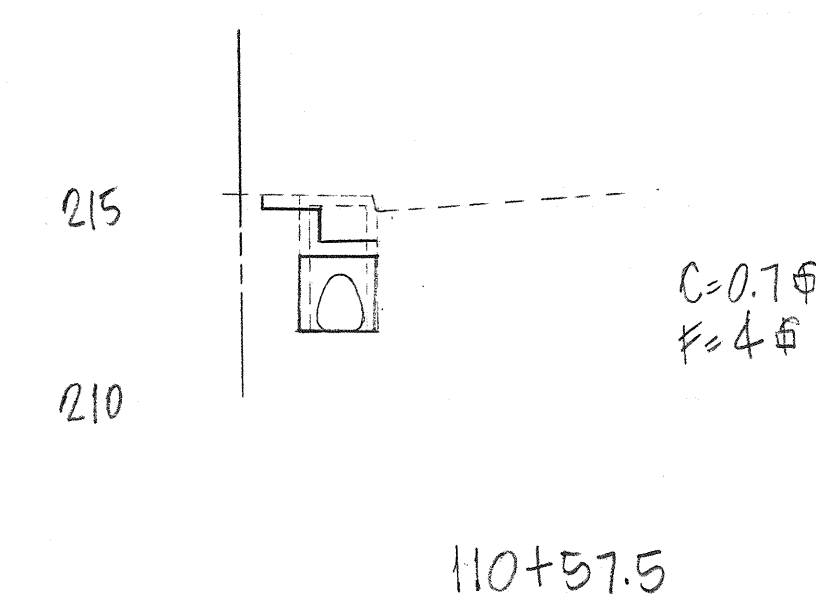

EXC = 1.15 c.y.
EMB = 9 c.y.

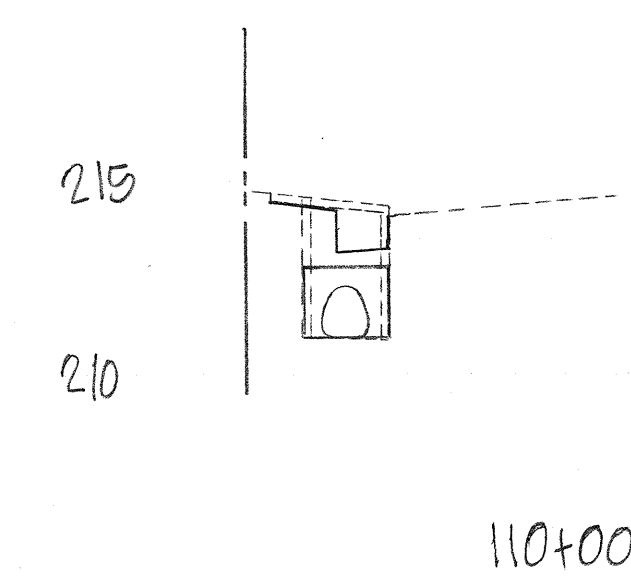

EXC = 1.5 c.y.
EMB = 8 c.y.

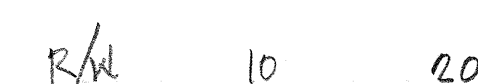

SHT. 2 of 2

12