

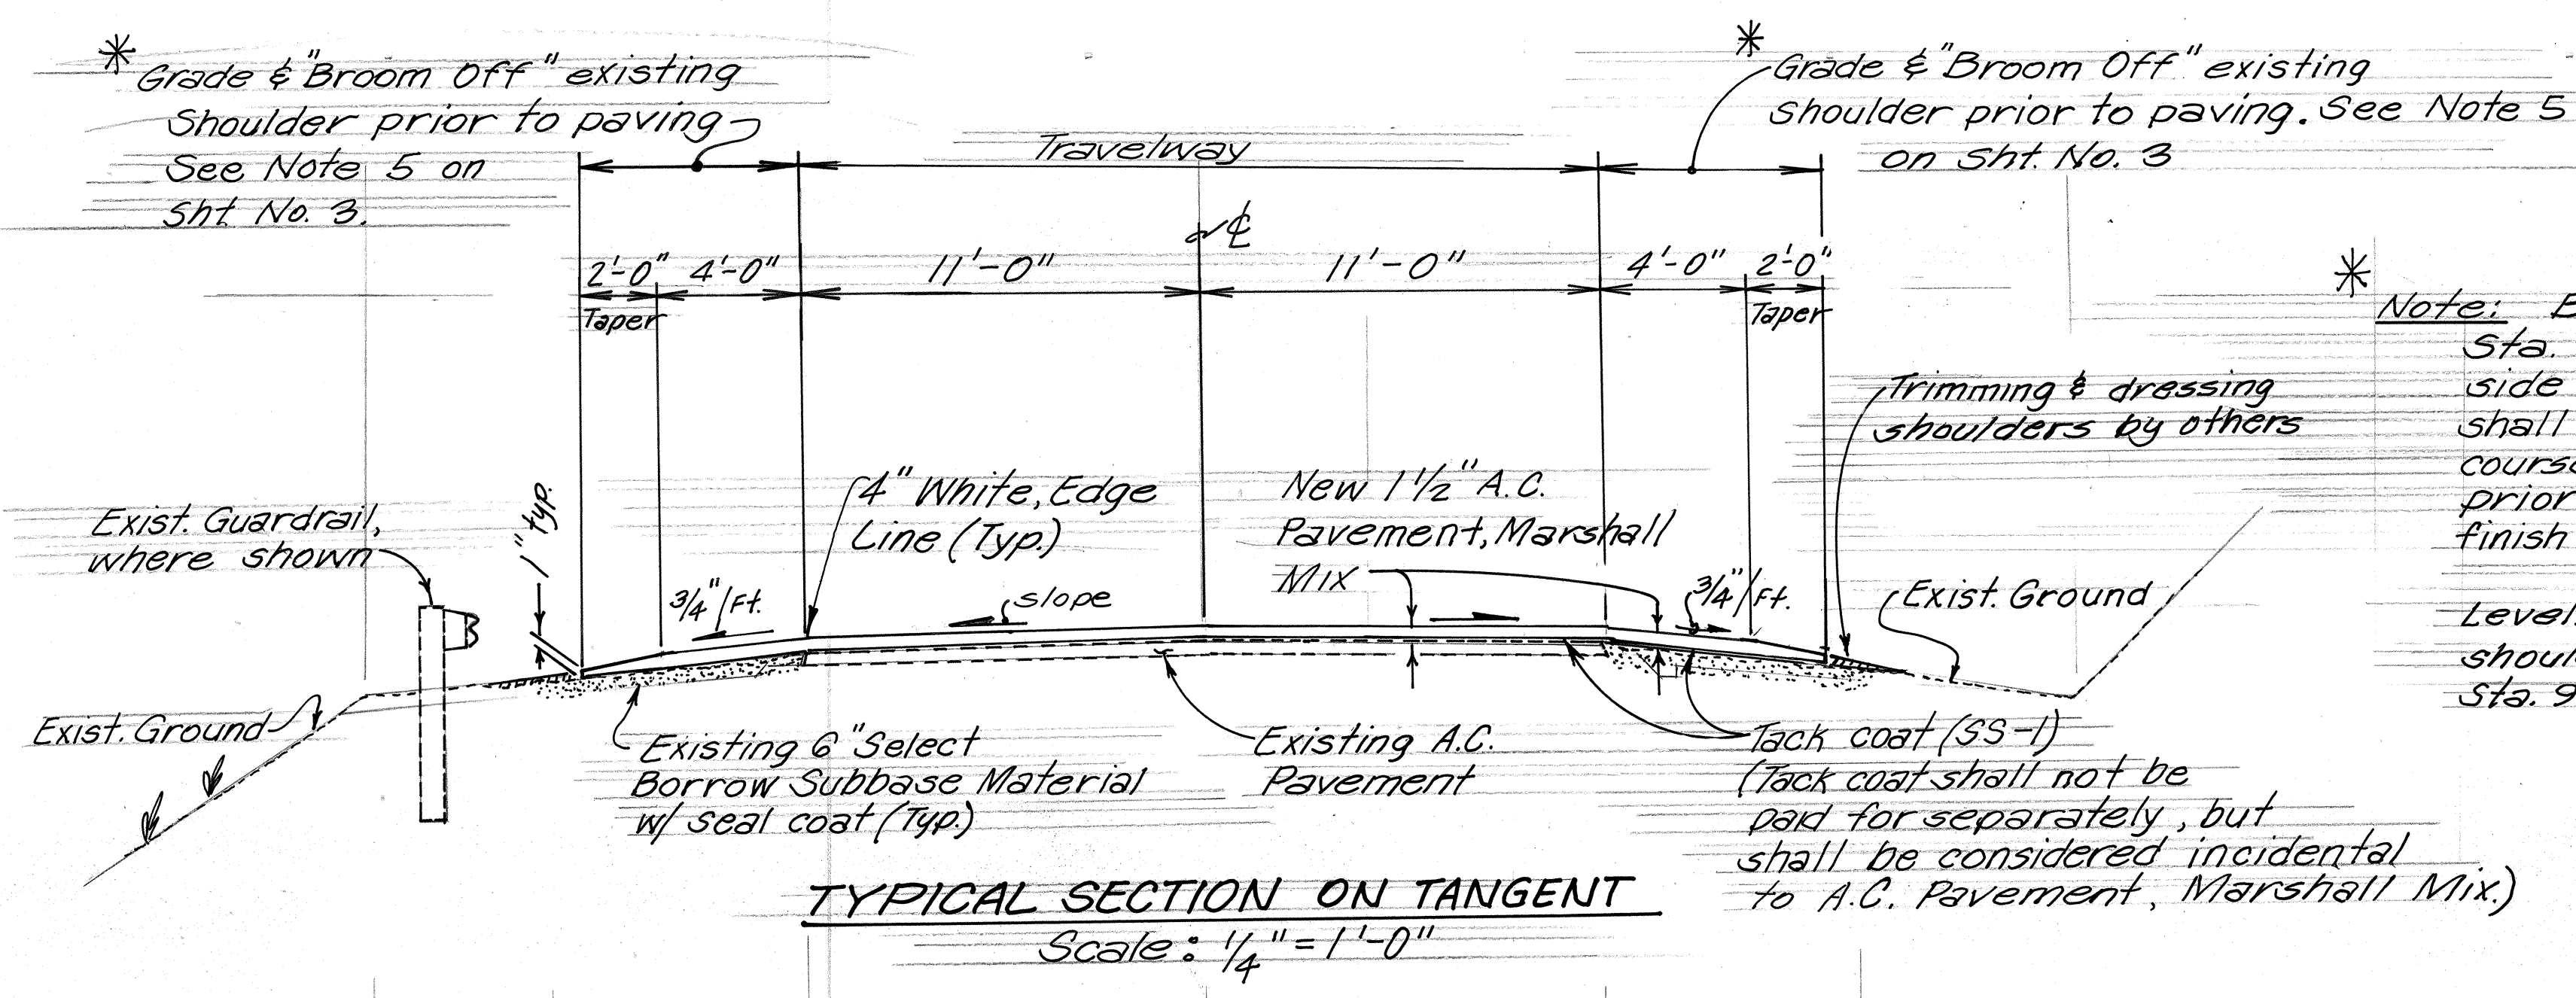
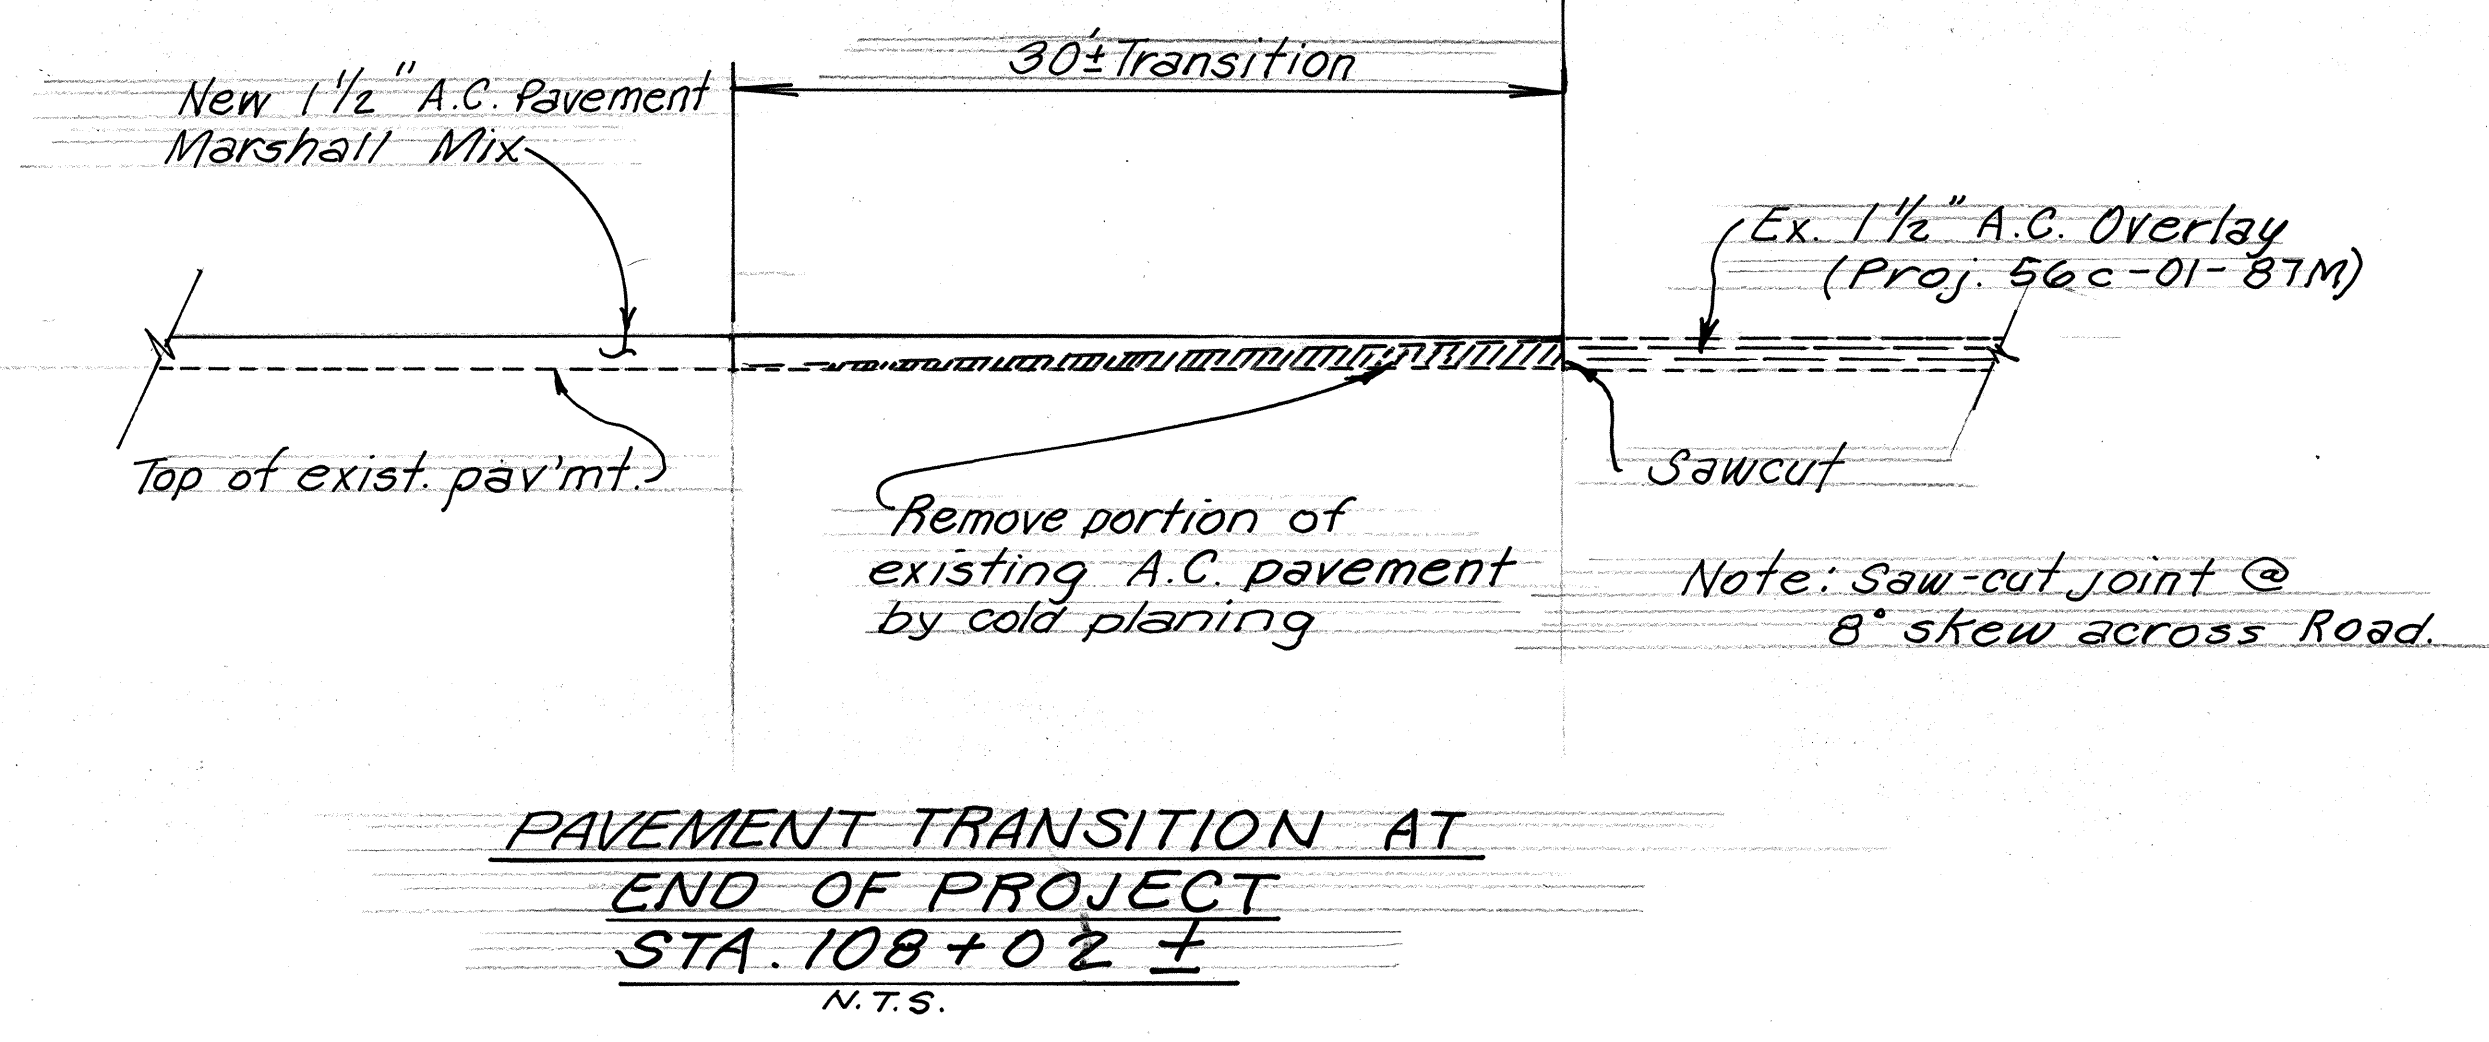
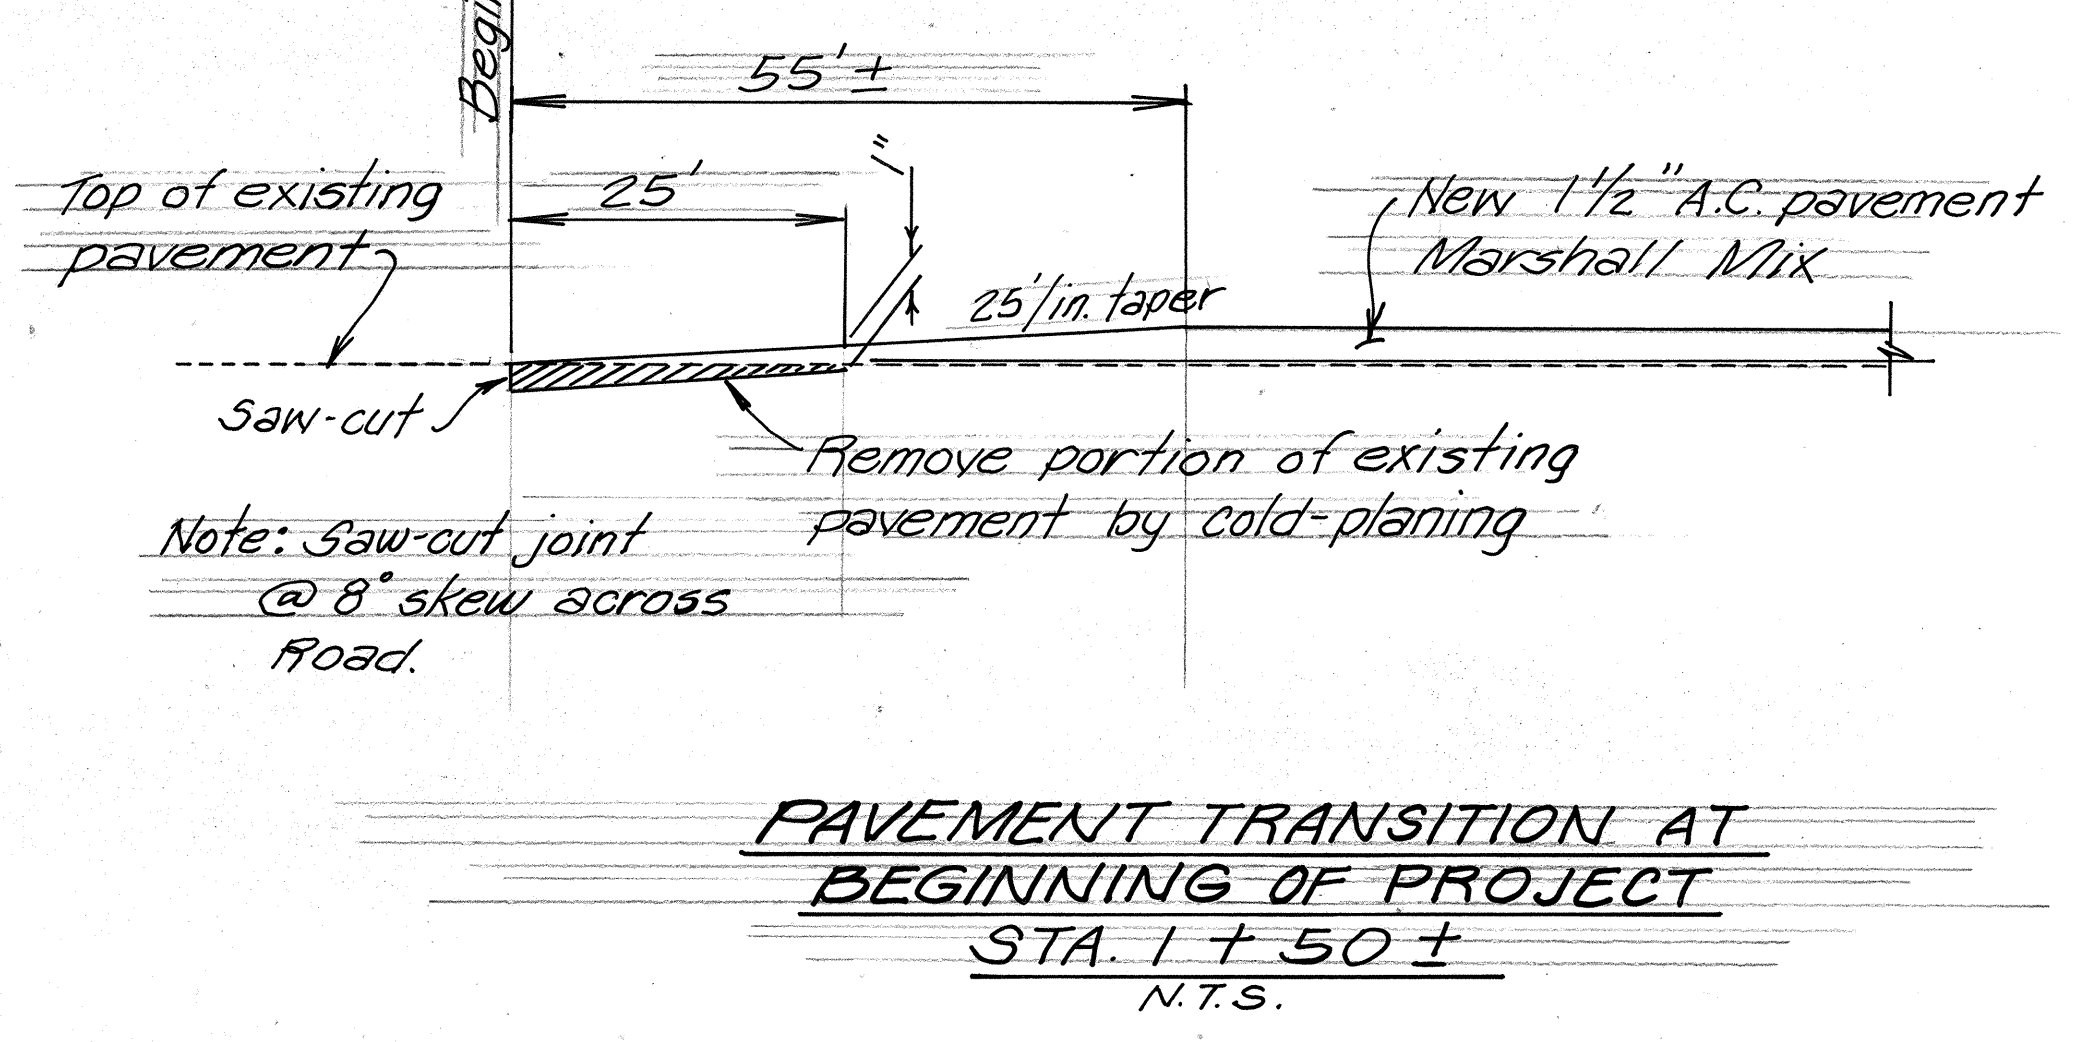
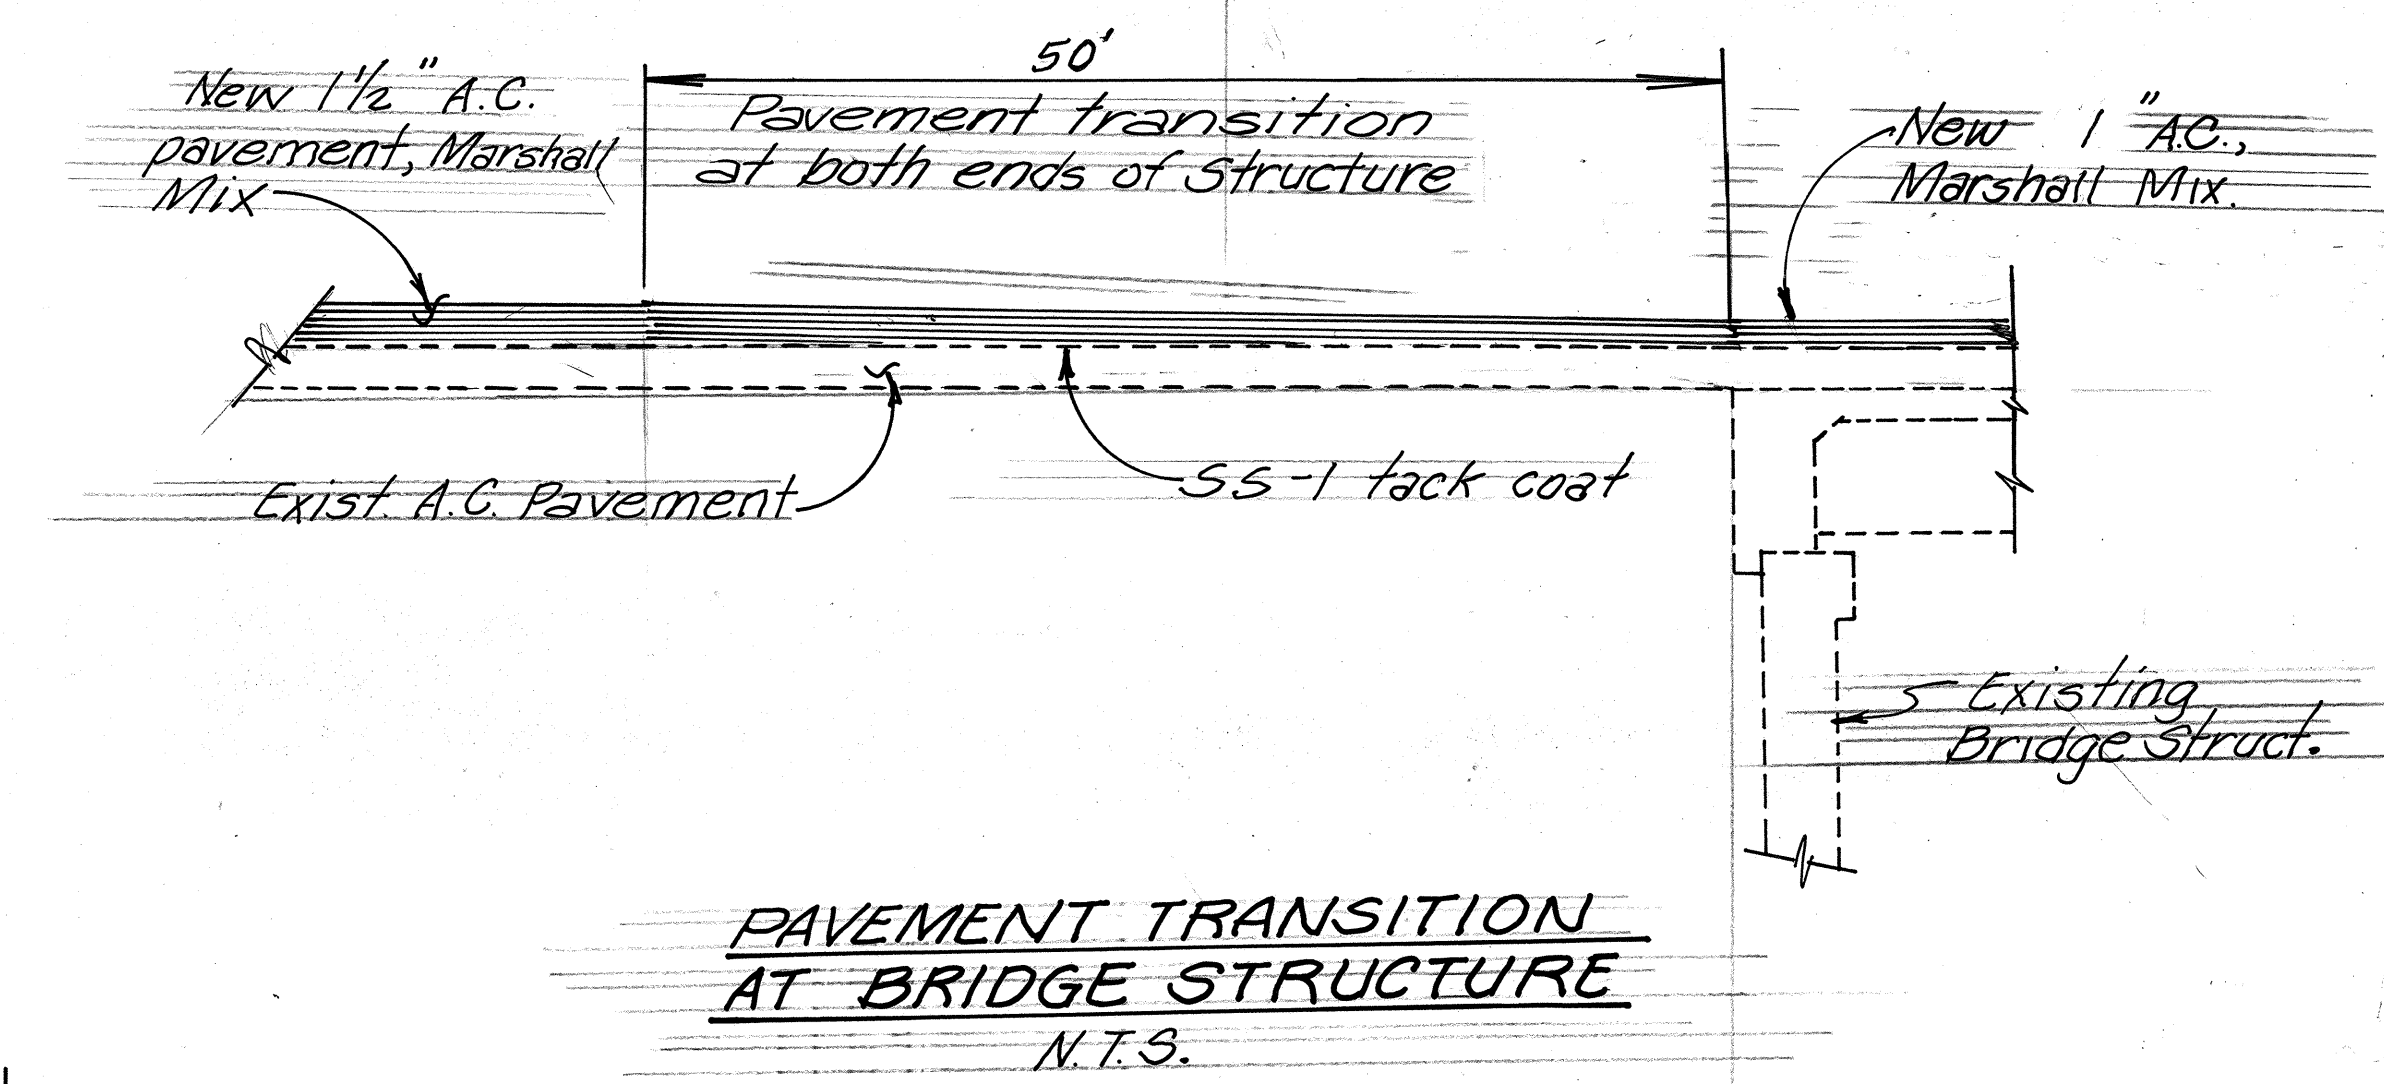


FED. ROAD DIST. NO.	STATE	PROJ. NO.	FISCAL YEAR	SHEET NO.	TOTAL SHEETS
HAWAII	HAW.	56C-01-90M	1990	4	6

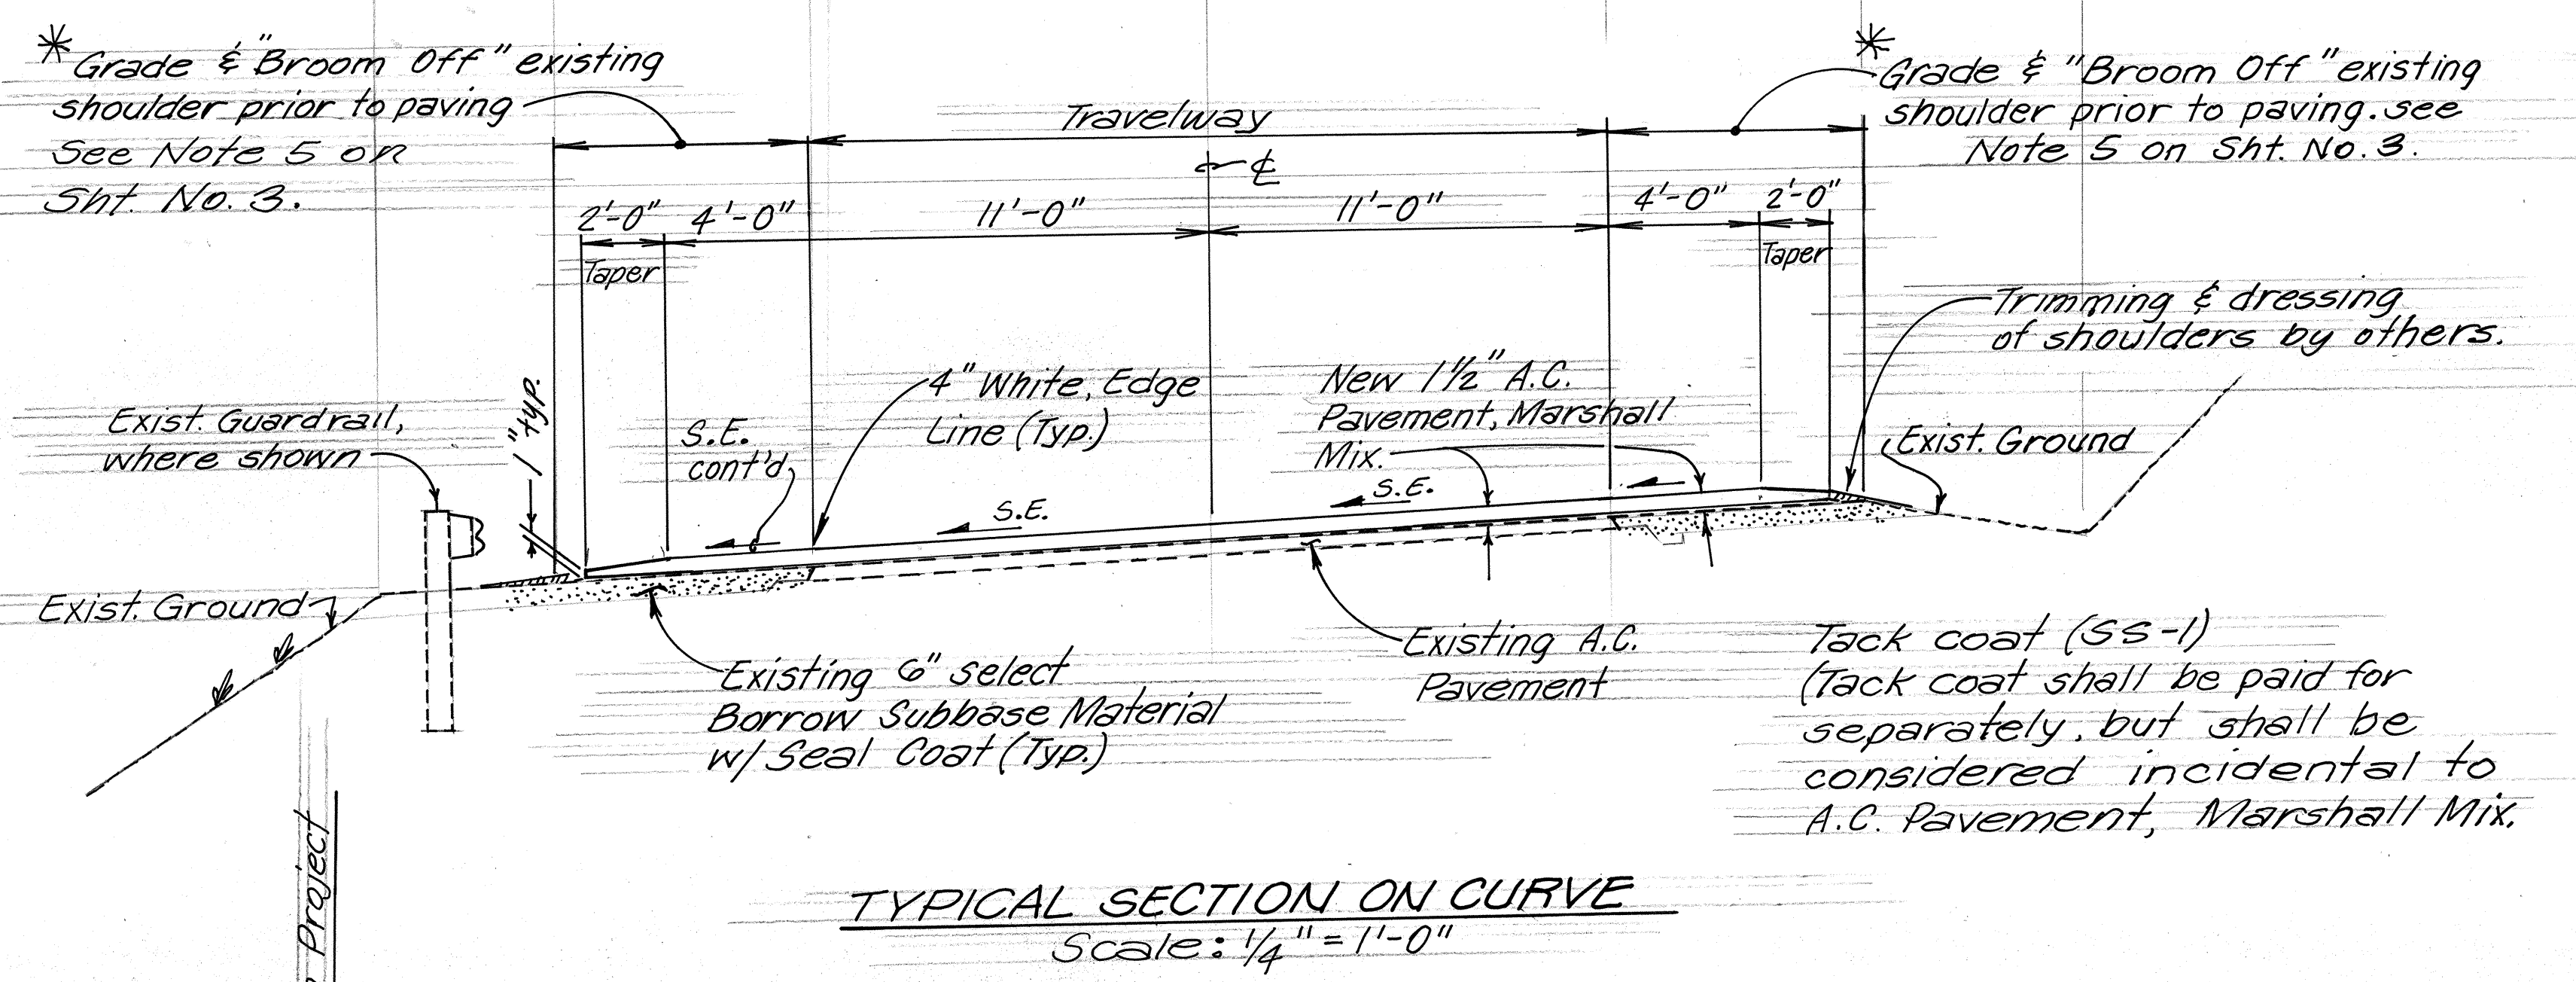

Note: Between Sta. 91+85 & Sta. 108+02, Right & Left side shoulder, Contractor shall pave a 3/4" thick levelling course of A.C., Marshall Mix, prior to paving the 1 1/2" thick finish course.

Levelling course is not required for shoulder areas between Sta. 1+50 and Sta. 91+85.

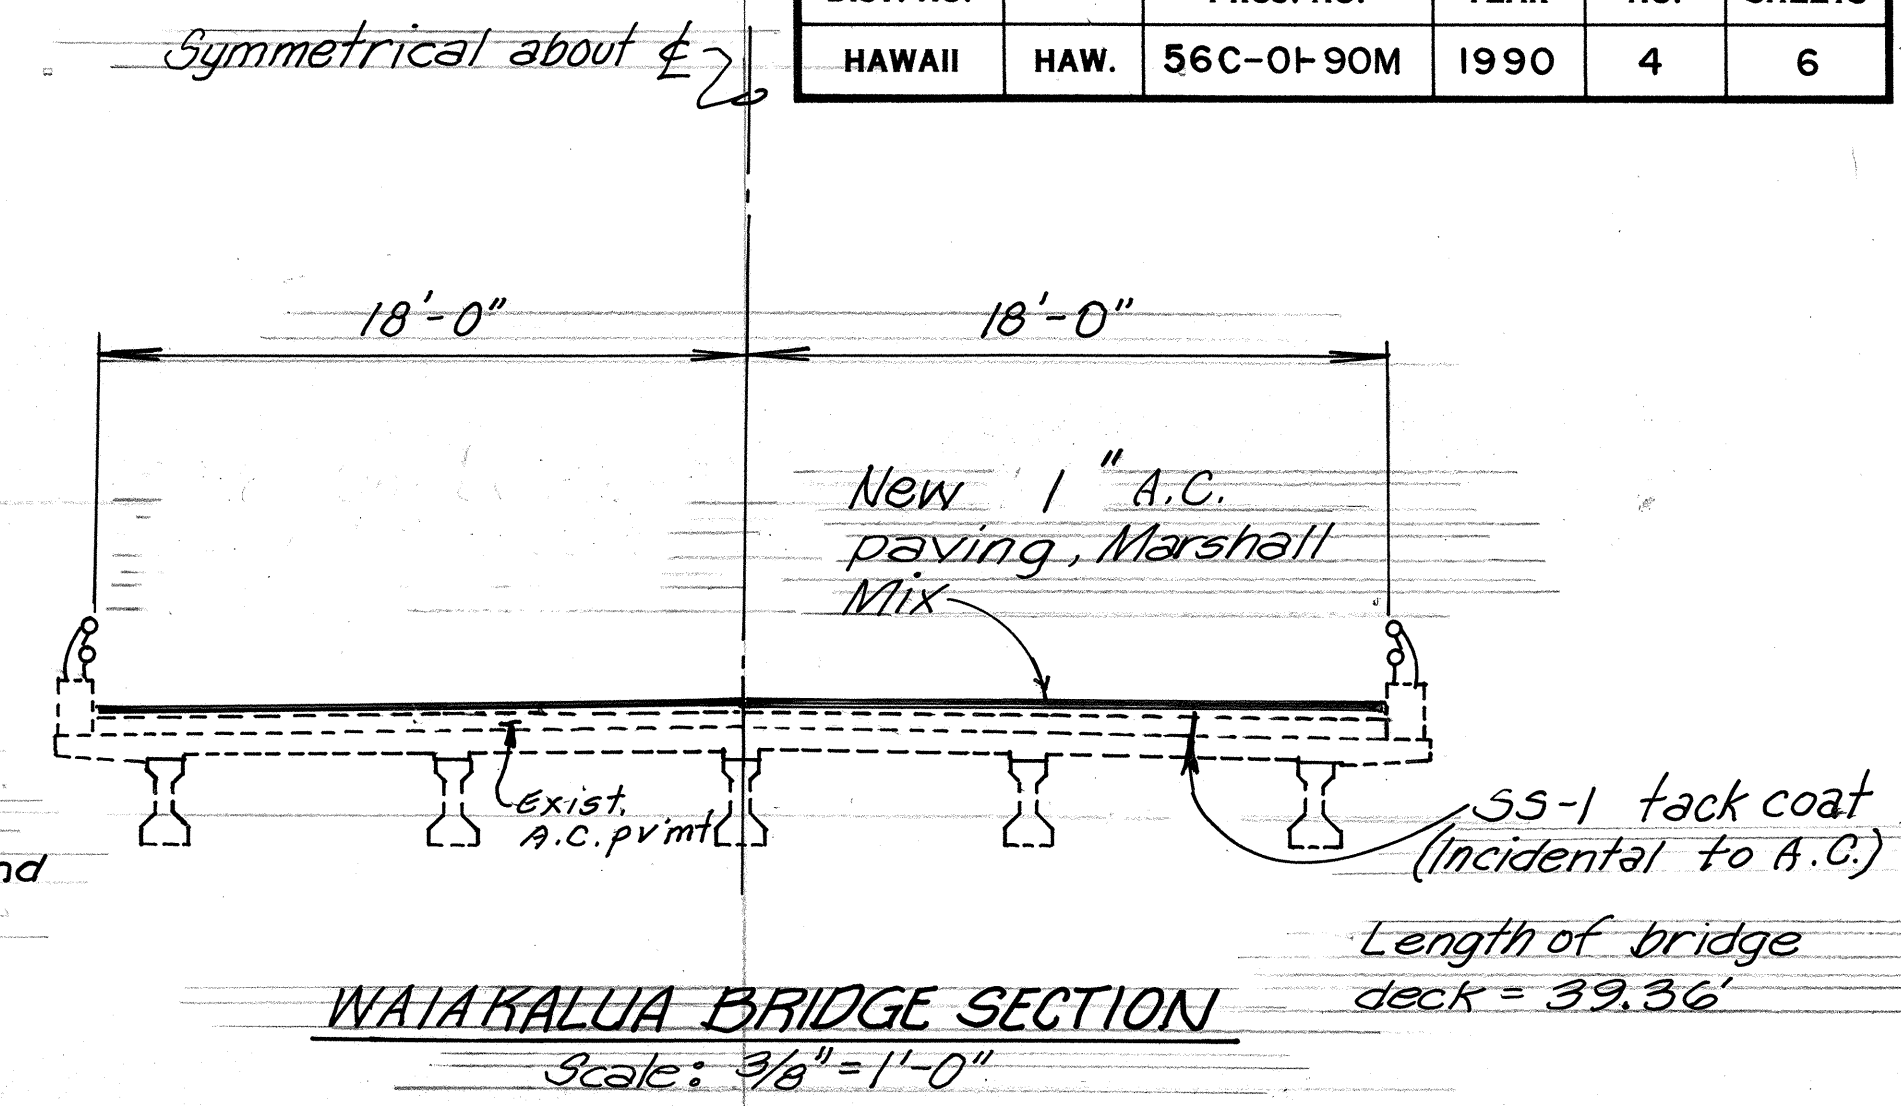

DATE	_____
SURVEY PLOTTED BY	_____
DRAWN BY	_____
DESIGNED BY	_____
NOTE BOOK	_____
QUANTITIES BY	_____
CHECKED BY	_____
NO.	_____

STATE OF HAWAII
DEPARTMENT OF TRANSPORTATION
HIGHWAYS DIVISION

TYPICAL SECTIONS & DETAILS

KUHIO HIGHWAY RESURFACING
PILAA TO KAHILI
PROJECT NO. 56C-01-90M

Scale: As Shown Dec. 1989
SHEET No. 4 OF 6 SHEETS