

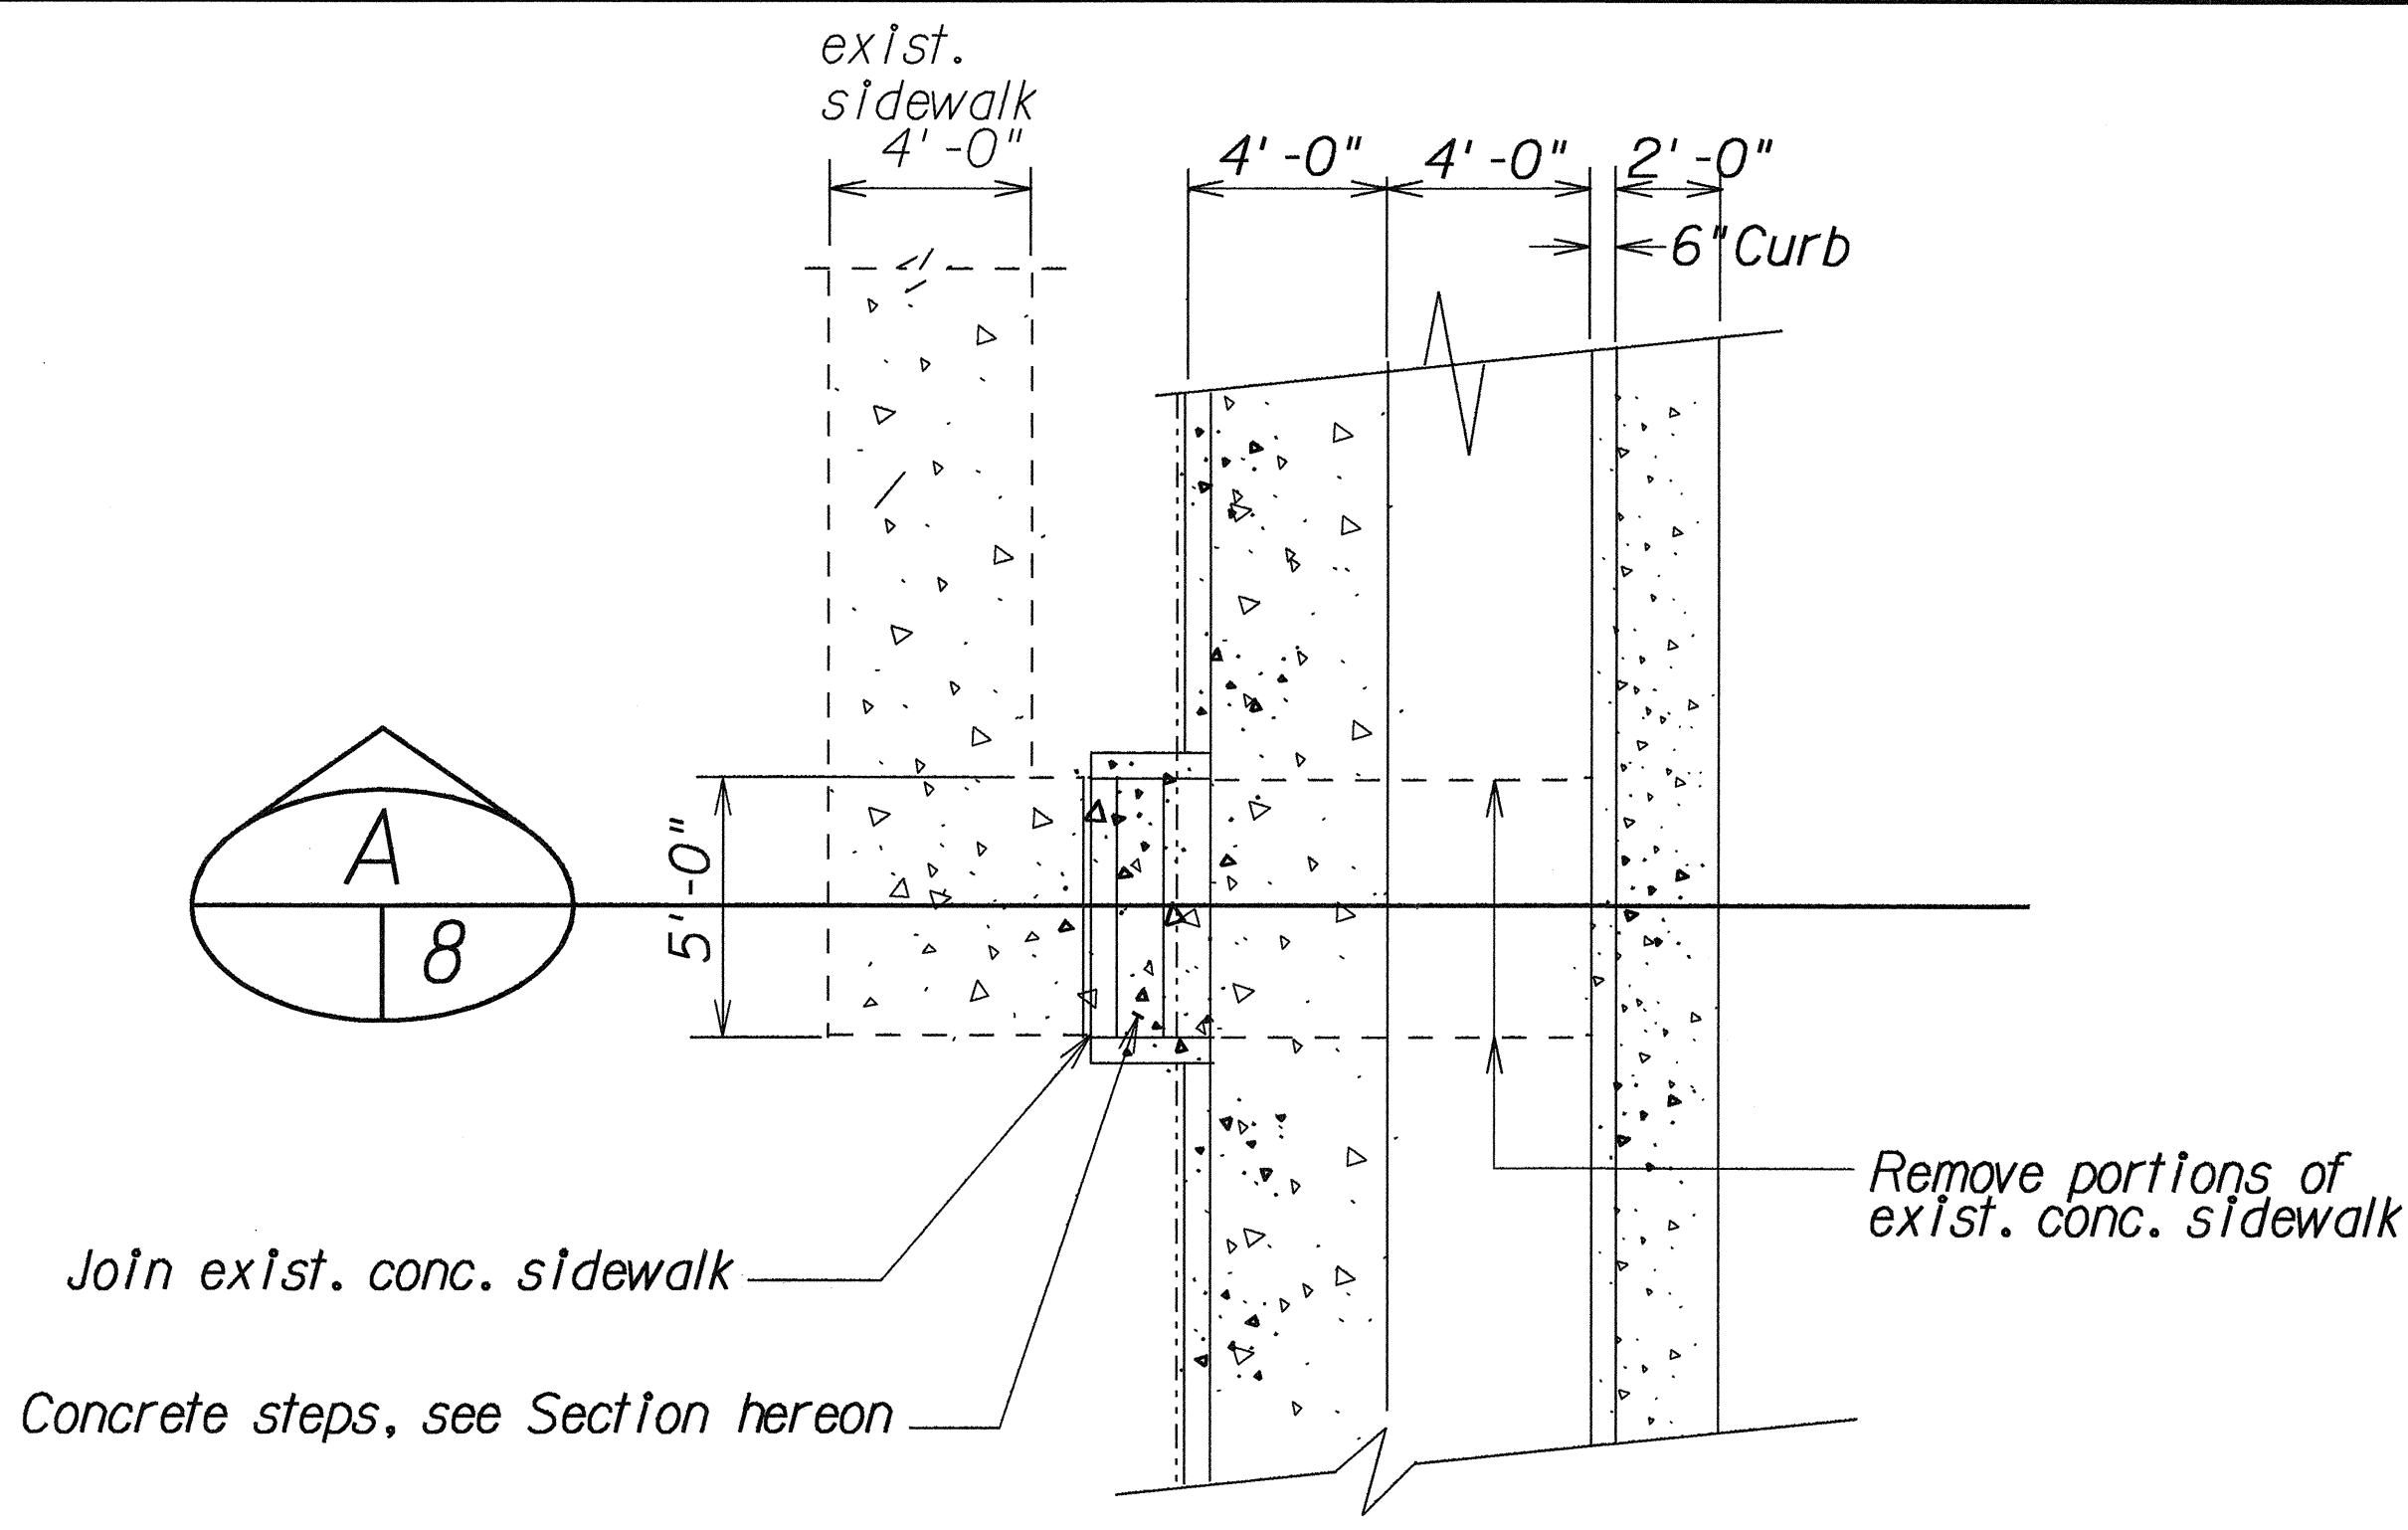



FED. ROAD DIST. NO.	STATE	PROJ. NO.	FISCAL YEAR	SHEET NO.	TOTAL SHEETS
HAWAII	HAW.	56A-02-93	1994	8	15

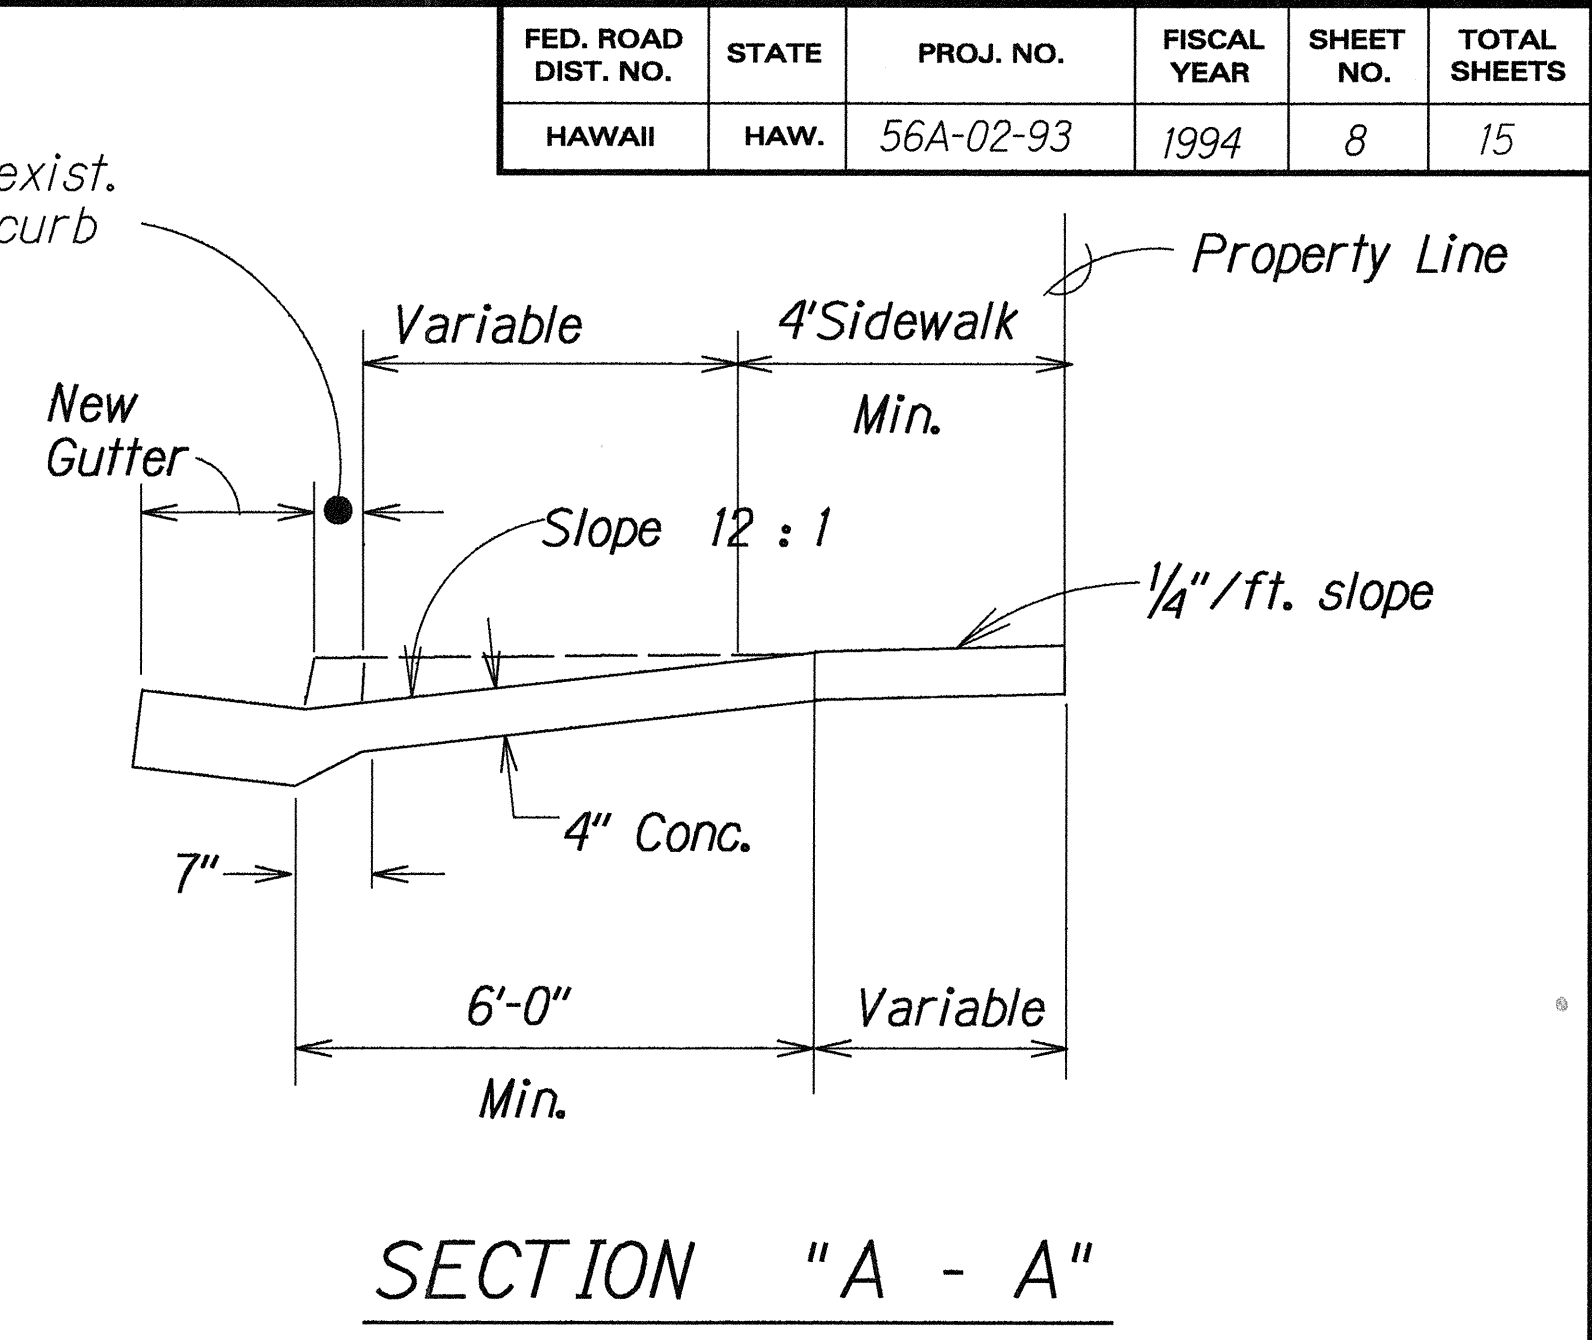



INSET "B" (PLAN) (See Sheet No. 6)
Scale: 1/4" = 1'-0"

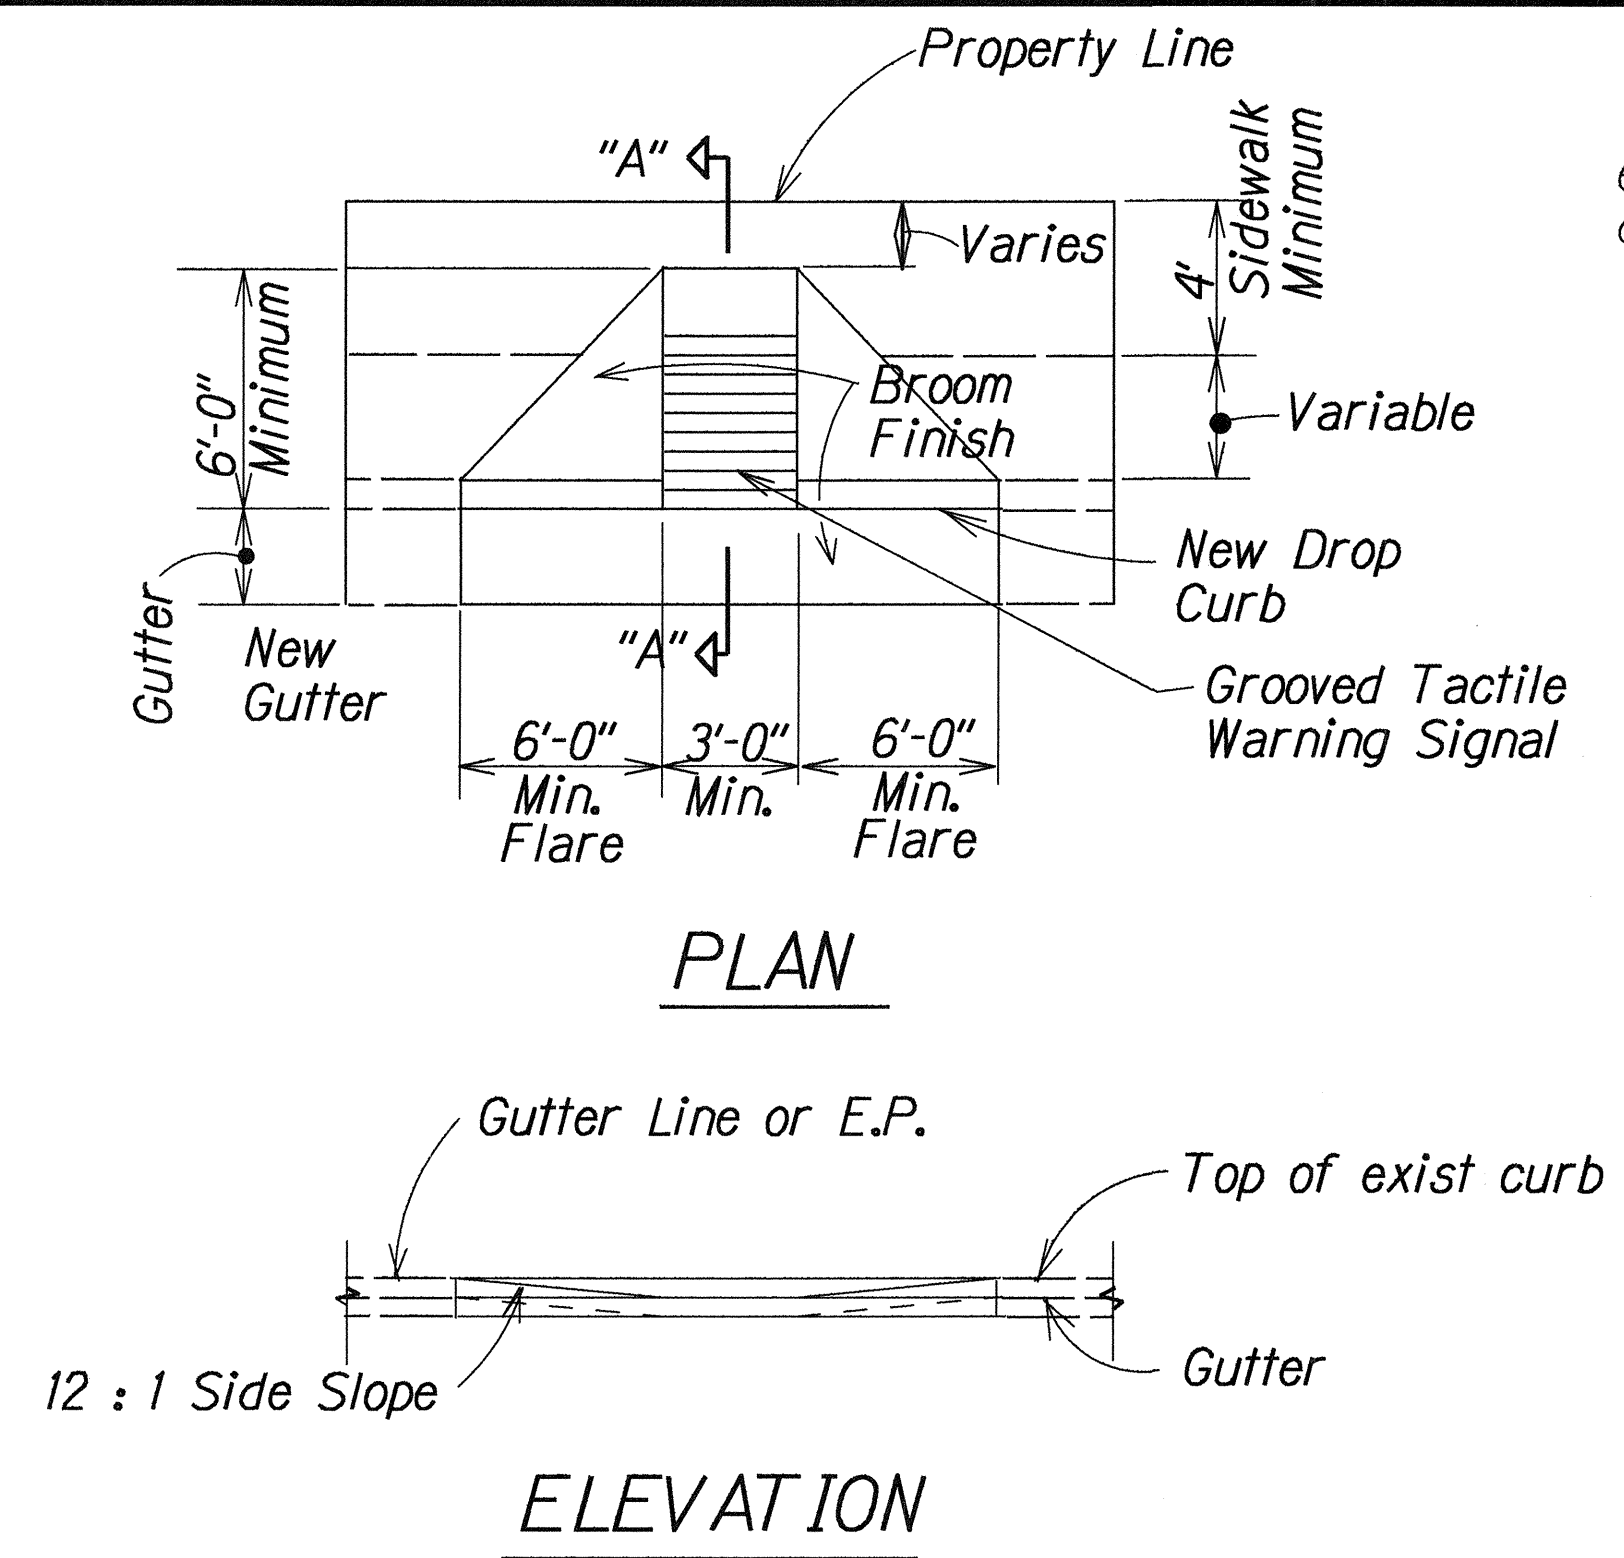

WHEELCHAIR RAMP - TYPE "A"
Not to Scale

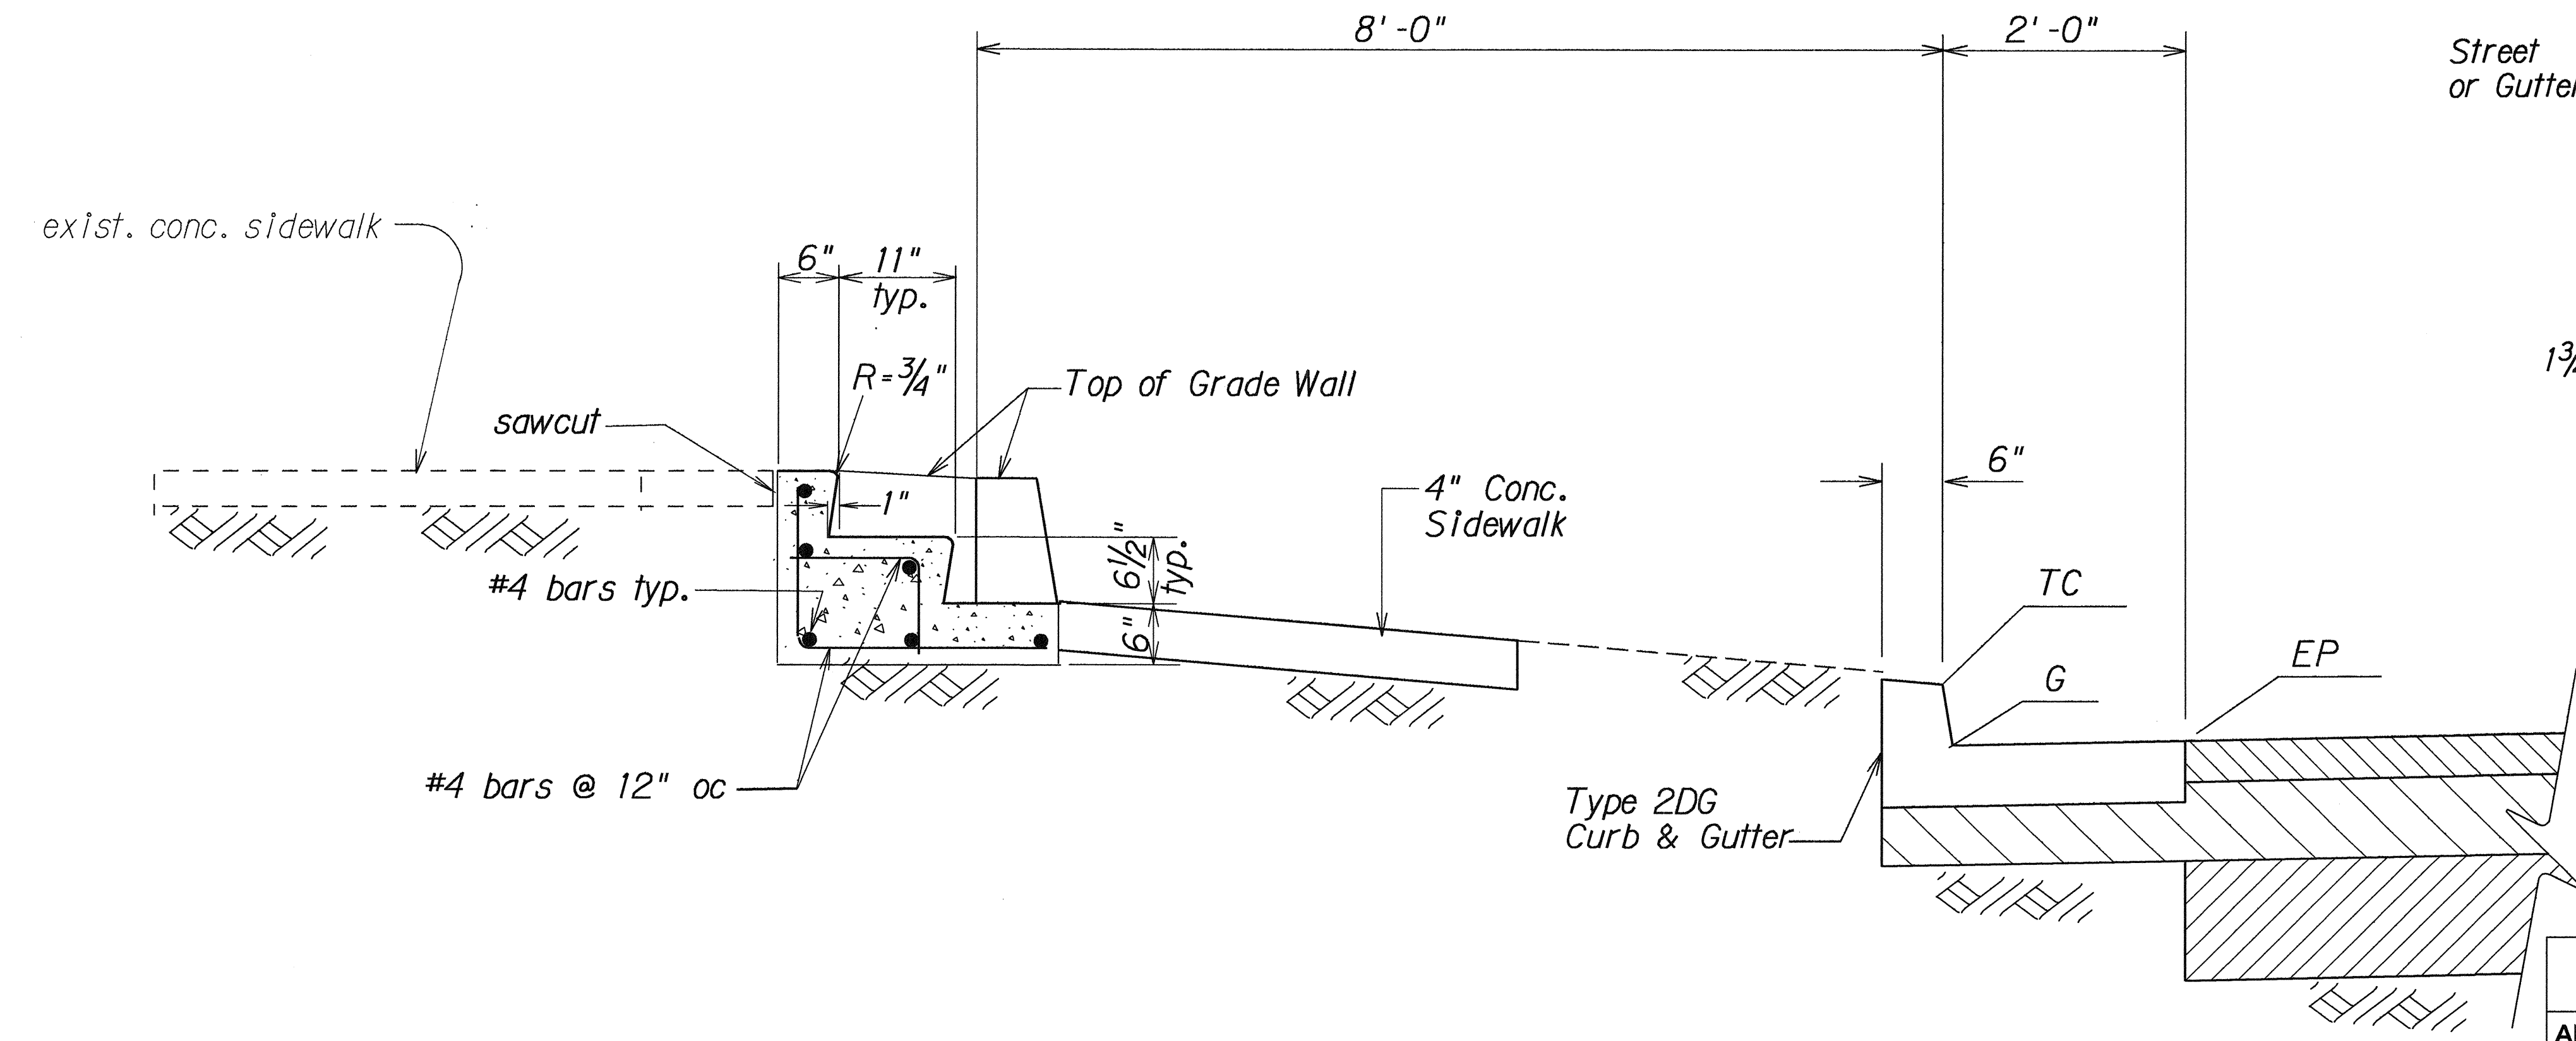

SECTION
Not to Scale

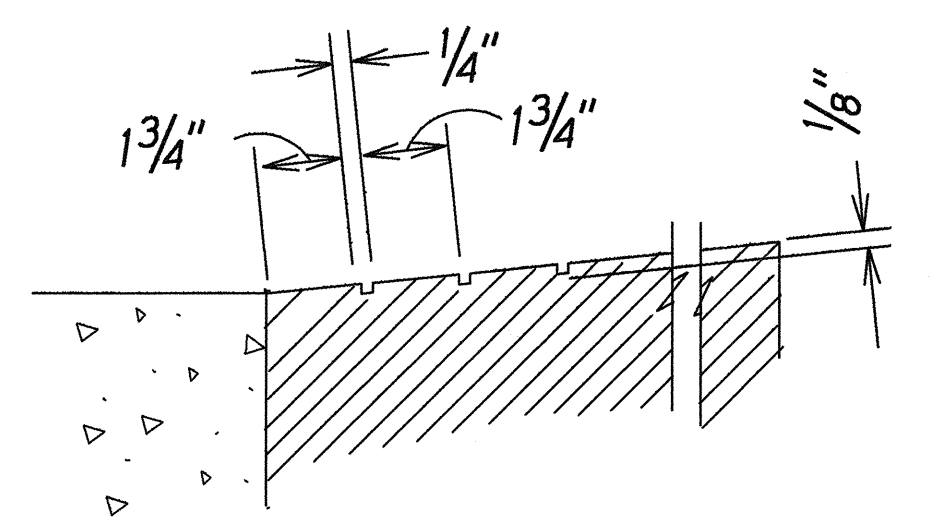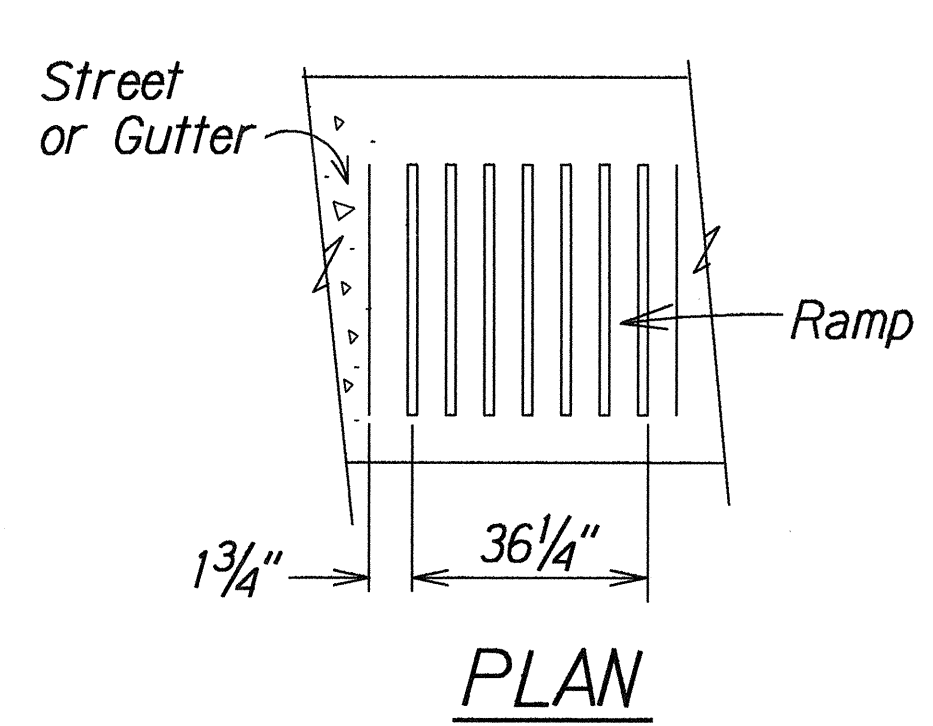

GROOVED TACTILE WARNING SIGNAL
FOR WHEELCHAIR RAMP
Not to Scale

SURVEY PLOTTED BY	DATE
DRAWN BY	
DESIGNED BY	
QUANTITIES BY	
CHECKED BY	

DEPARTMENT OF PUBLIC WORKS COUNTY OF KAUAI	
APPROVED: (For work within County R/W)	DATE
DEPUTY COUNTY ENGINEER	8/23/94
CHIEF OF ENGINEERING	DATE

STATE OF HAWAII DEPARTMENT OF TRANSPORTATION HIGHWAYS DIVISION	
MISCELLANEOUS DETAILS	
KUHIO HIGHWAY TRAFFIC SIGNALS AT POINCIANA STREET Project No. 56A-02-93	
Scale: As shown	Date: Oct. 1993
SHEET No. 1 OF 1 SHEETS	

8/16/94	Dept. of Public Works approval signatures added.
DATE	REVISION