

| FED. ROAD DIST. NO. | STATE | PROJ. NO. | FISCAL YEAR | SHEET NO. | TOTAL SHEETS |
|---------------------|-------|-----------|-------------|-----------|--------------|
| HAWAII              | HAW.  | 56A-02-93 | 1994        | 5         | 15           |


Elevations-Left side roadway (Poinciana Street)

| Sta.  | * SW   | * TC   | * G    | * EP   | * C    |
|-------|--------|--------|--------|--------|--------|
| 1+15± | 213.75 | 213.60 | 213.10 | 213.22 | 213.58 |
| 1+46± | 214.35 | 214.20 | 213.70 | 213.82 | 214.18 |
| 1+80± | 214.76 | 214.61 | 214.11 | 214.23 | 214.59 |
| 2+08± | 215.16 | 215.01 | 214.51 | 214.63 | 214.99 |


\*See Typical Sections

Sta.0+44 o/s 24' Lt.  
Construct: Type "D" CB  
(See County of Kauai Std. Det. D-11)  
Install: 18" RCP, Cl. III  
connect to exist. gdl  
(payment incidental to various contract items.  
Estimated Quantities  
Type "D" CB, 5.0' to 6.0' = 1 ea.  
Bed Course Material = 4 c.y.


Sta. 0+29, 29' O/S Lt.  
Construct New Wheel Chair Ramp  
(TypeA) as shown on Plan Sht. No. 8.

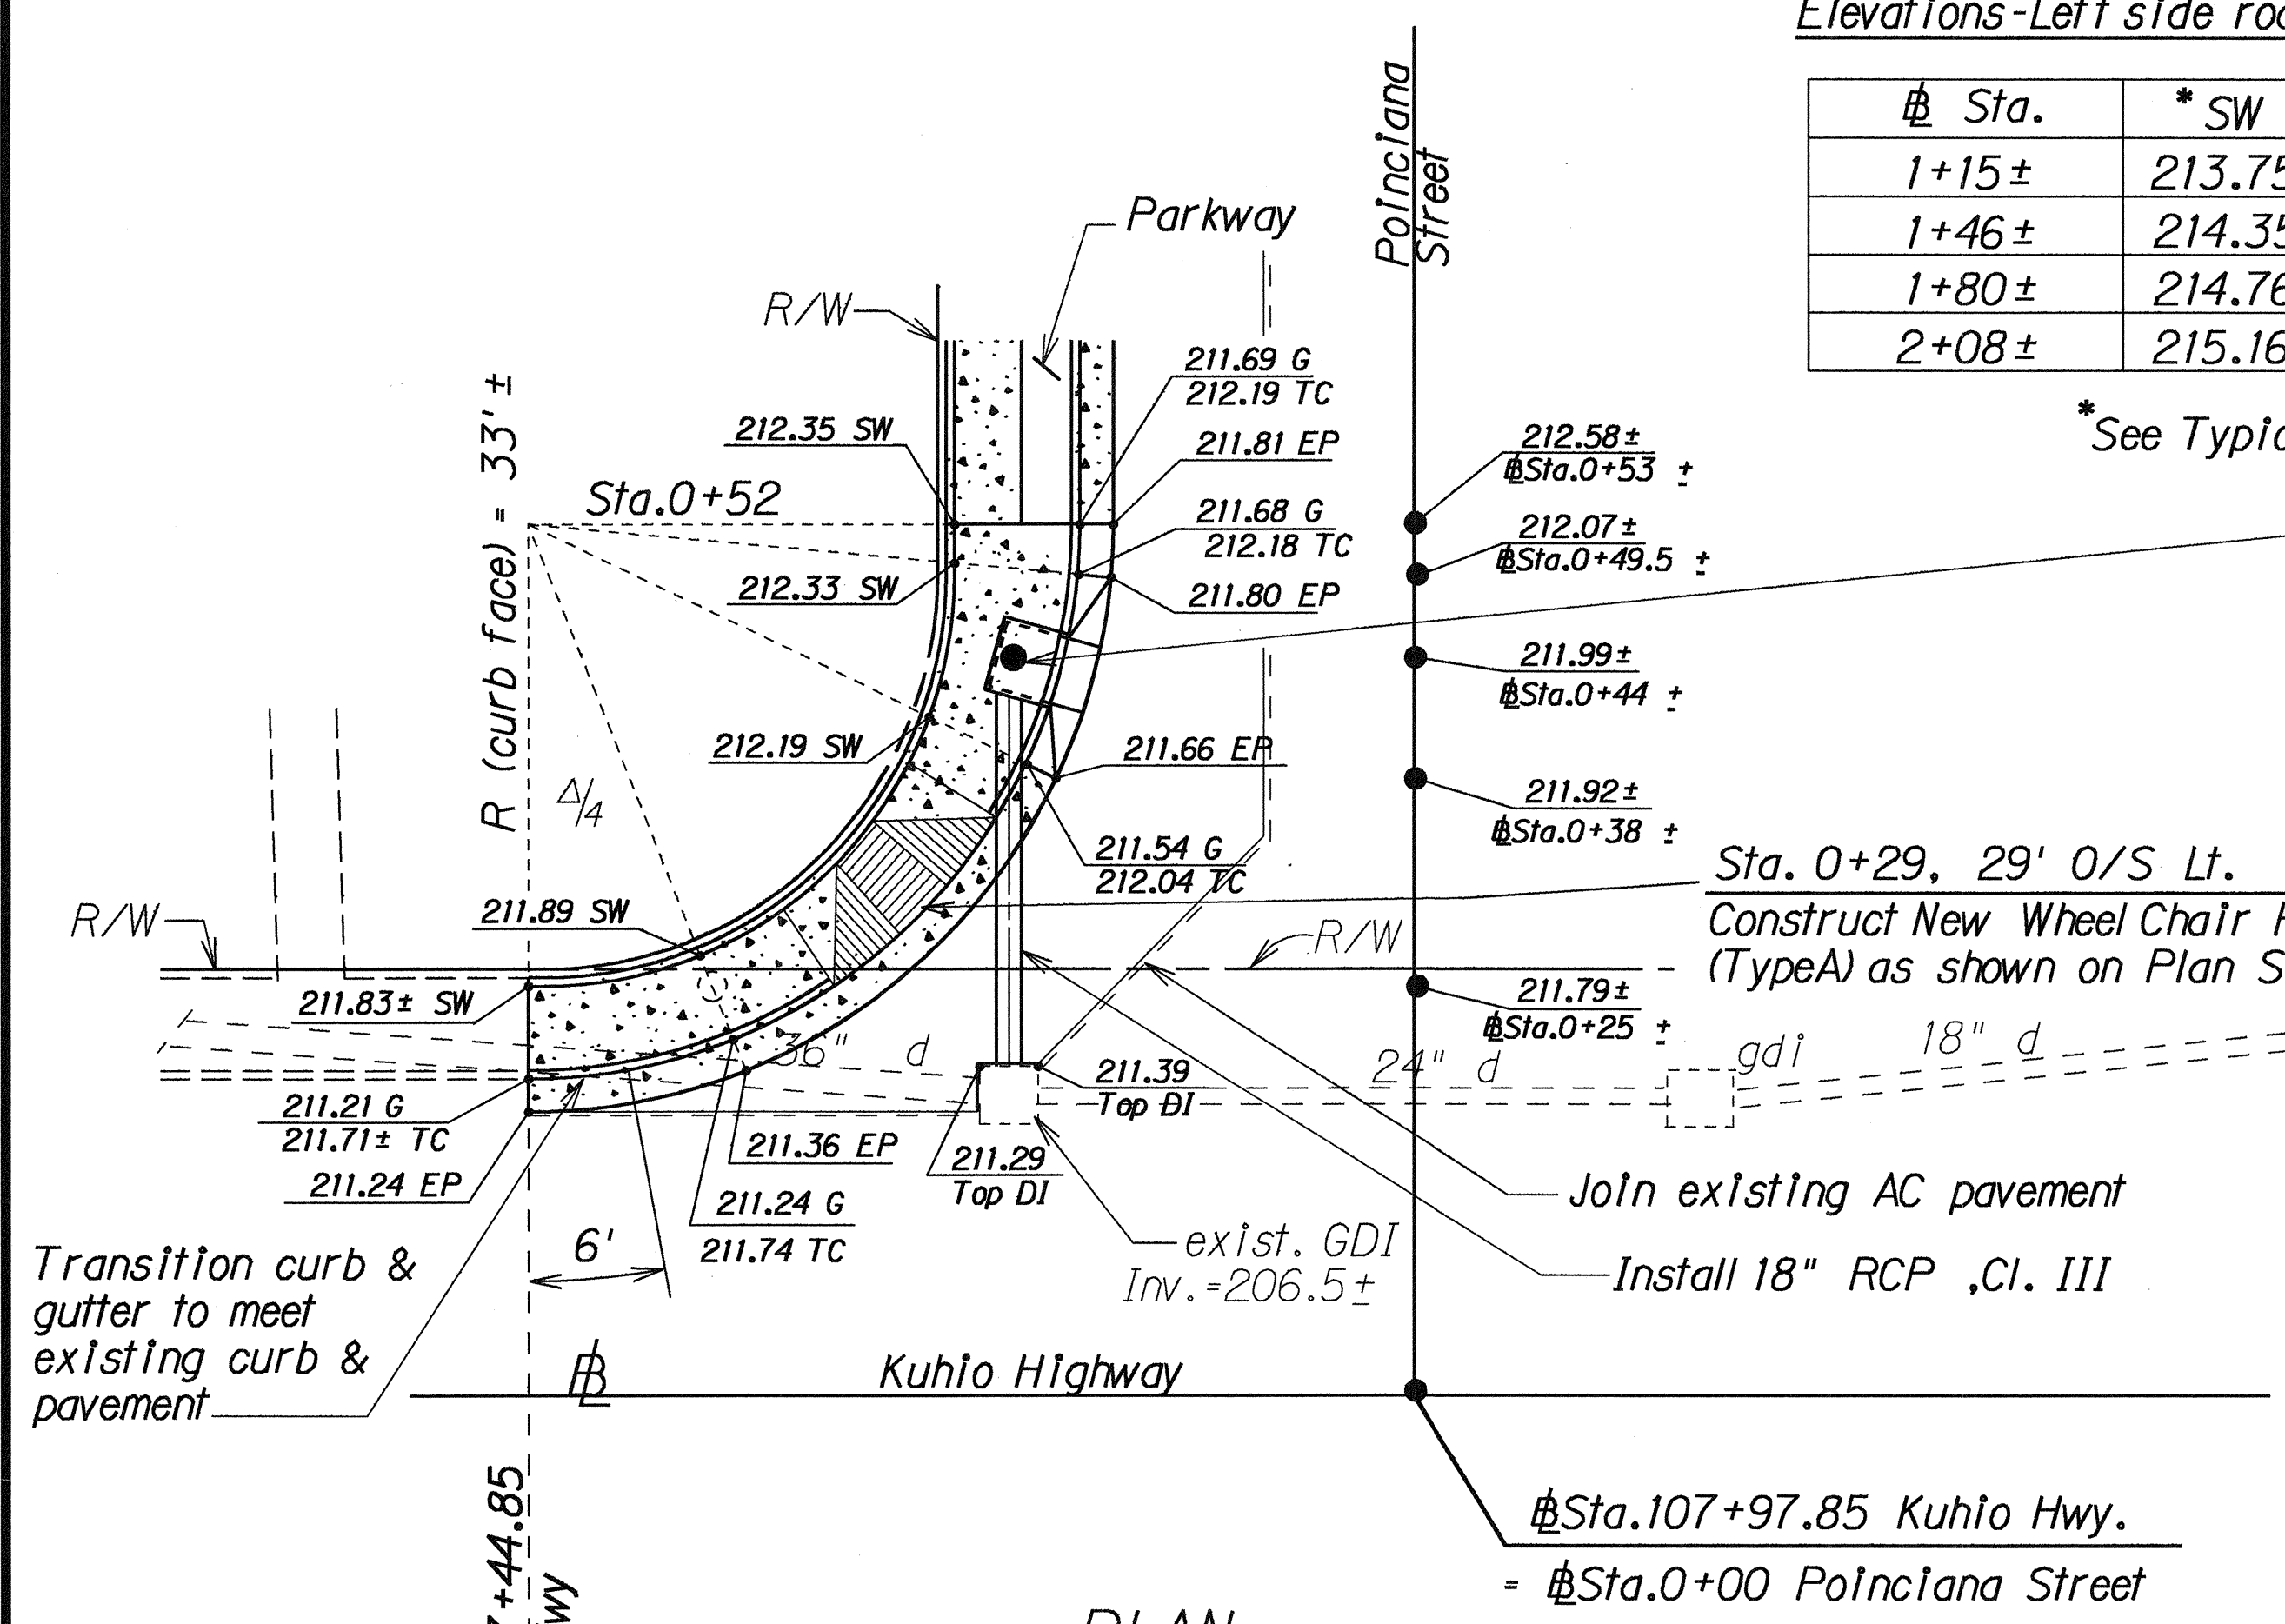


PLAN  
INSET "A"  
Scale: 1"=10'

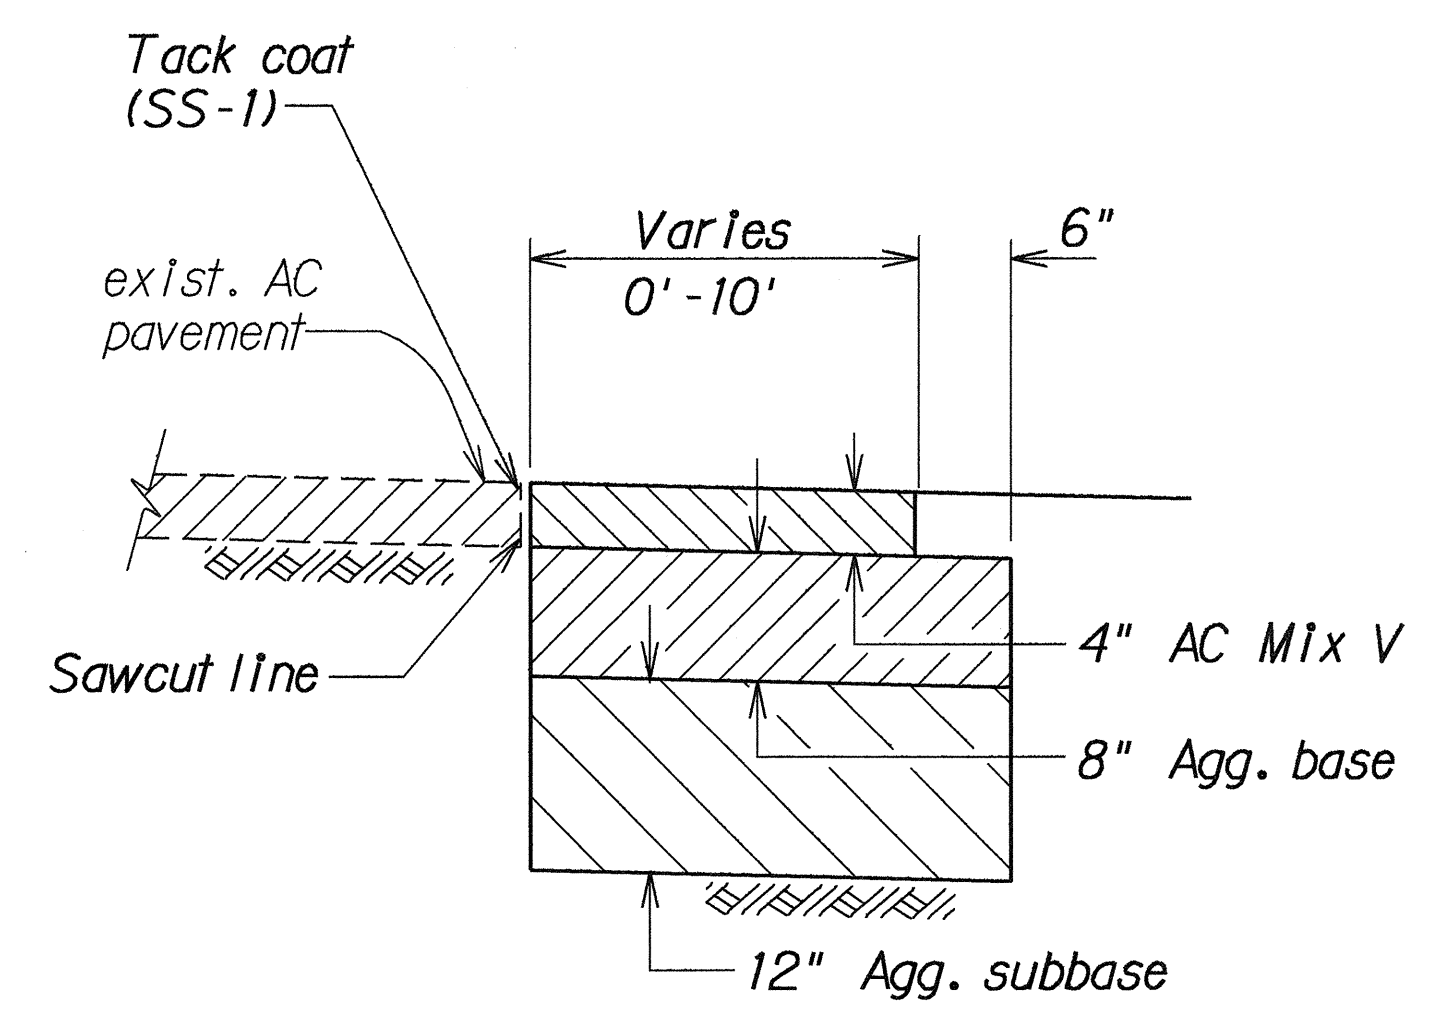


DETAIL  
A.C. Pavement  
(Pavement widening section)  
Sta.1+58 to Sta.2+20 Rt.  
Not To Scale

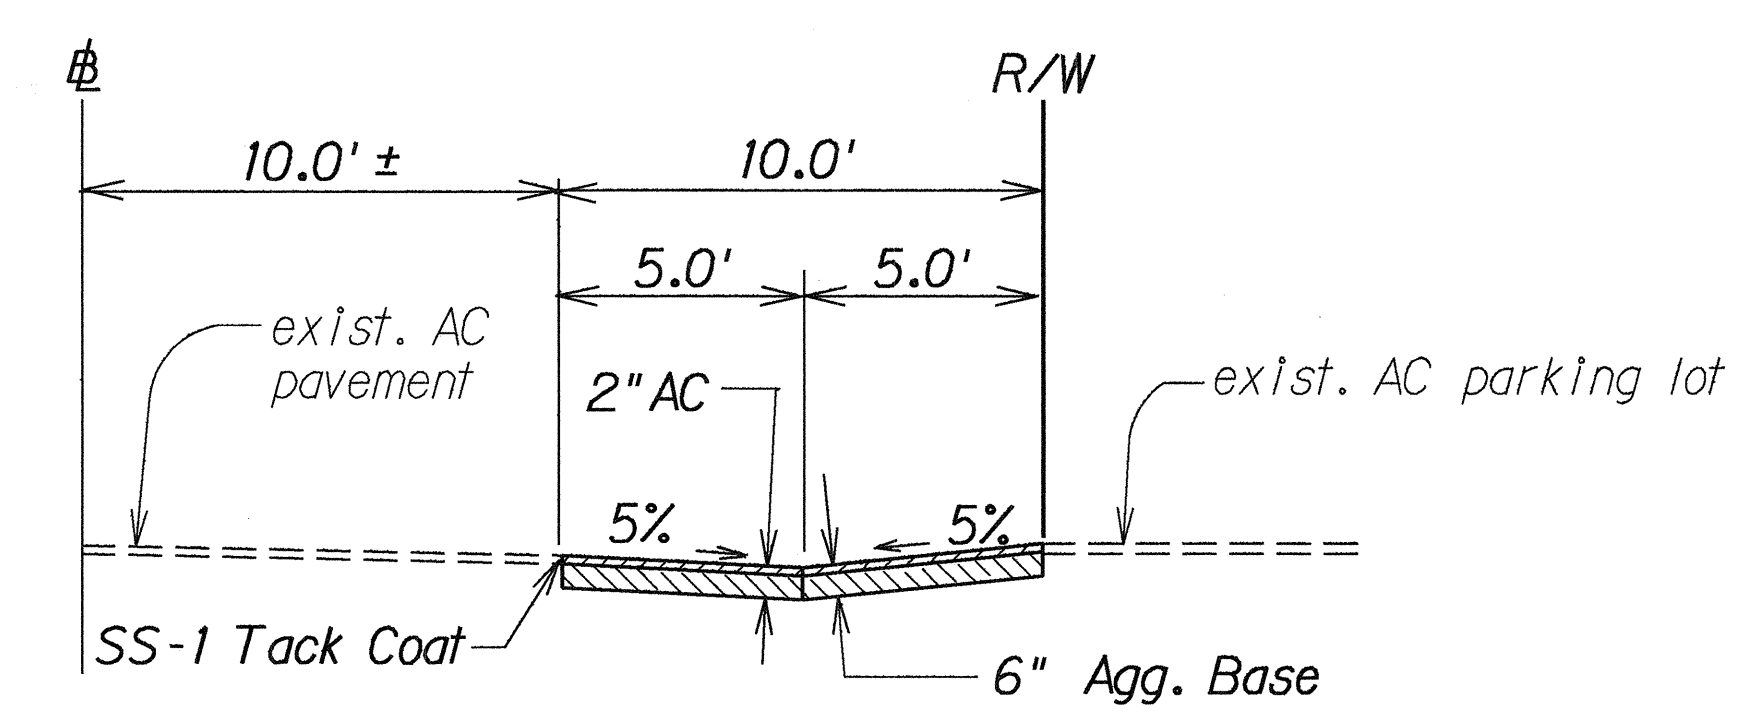


TYPICAL SECTION  
Sta.1+34 to Sta.1+58 Rt.  
Scale: 1/2"= 1'-0"

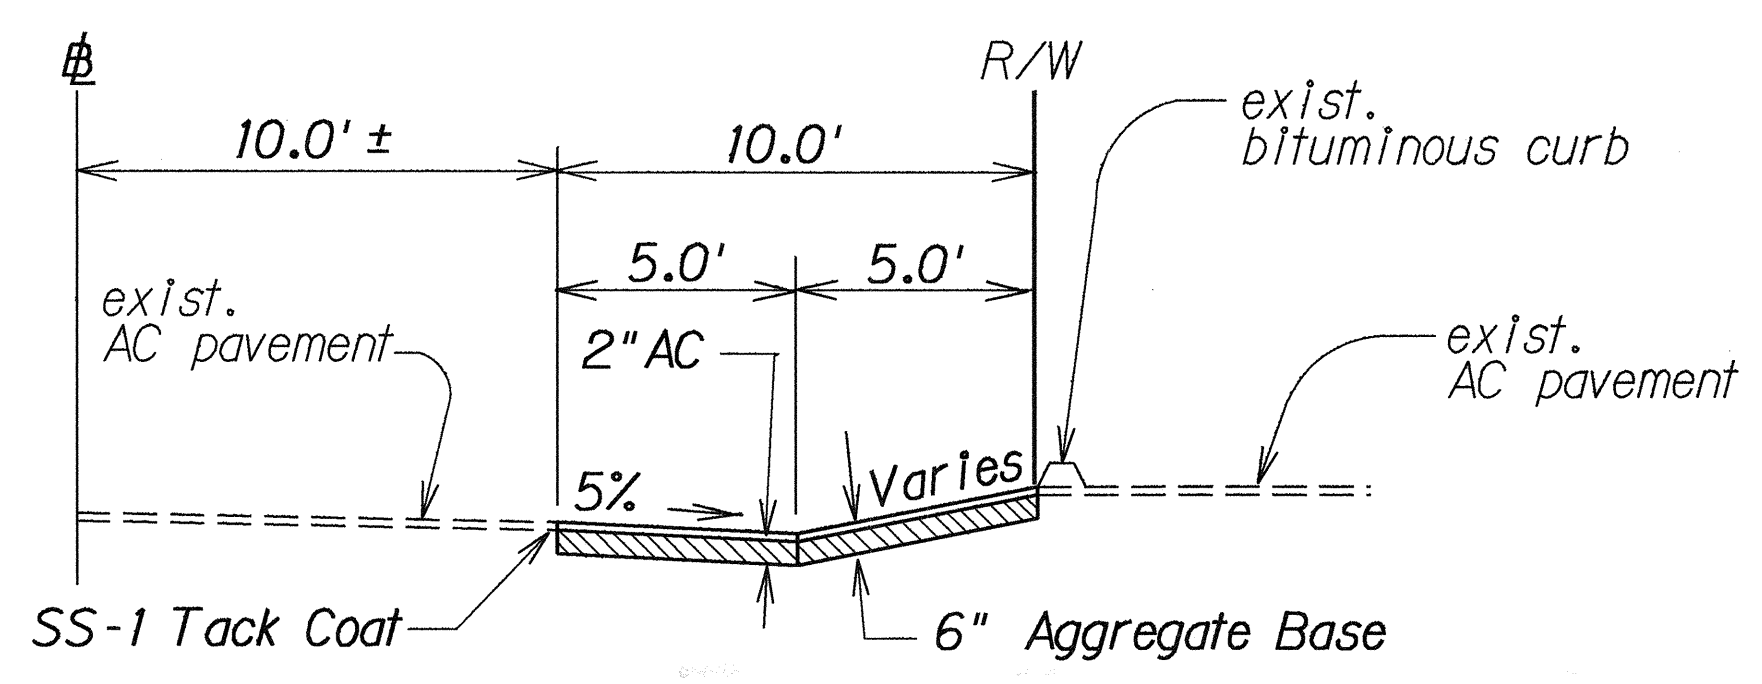


TYPICAL SECTION  
Sta.0+85 to Sta.1+34 Rt.  
Scale: 1/2"= 1'-0"

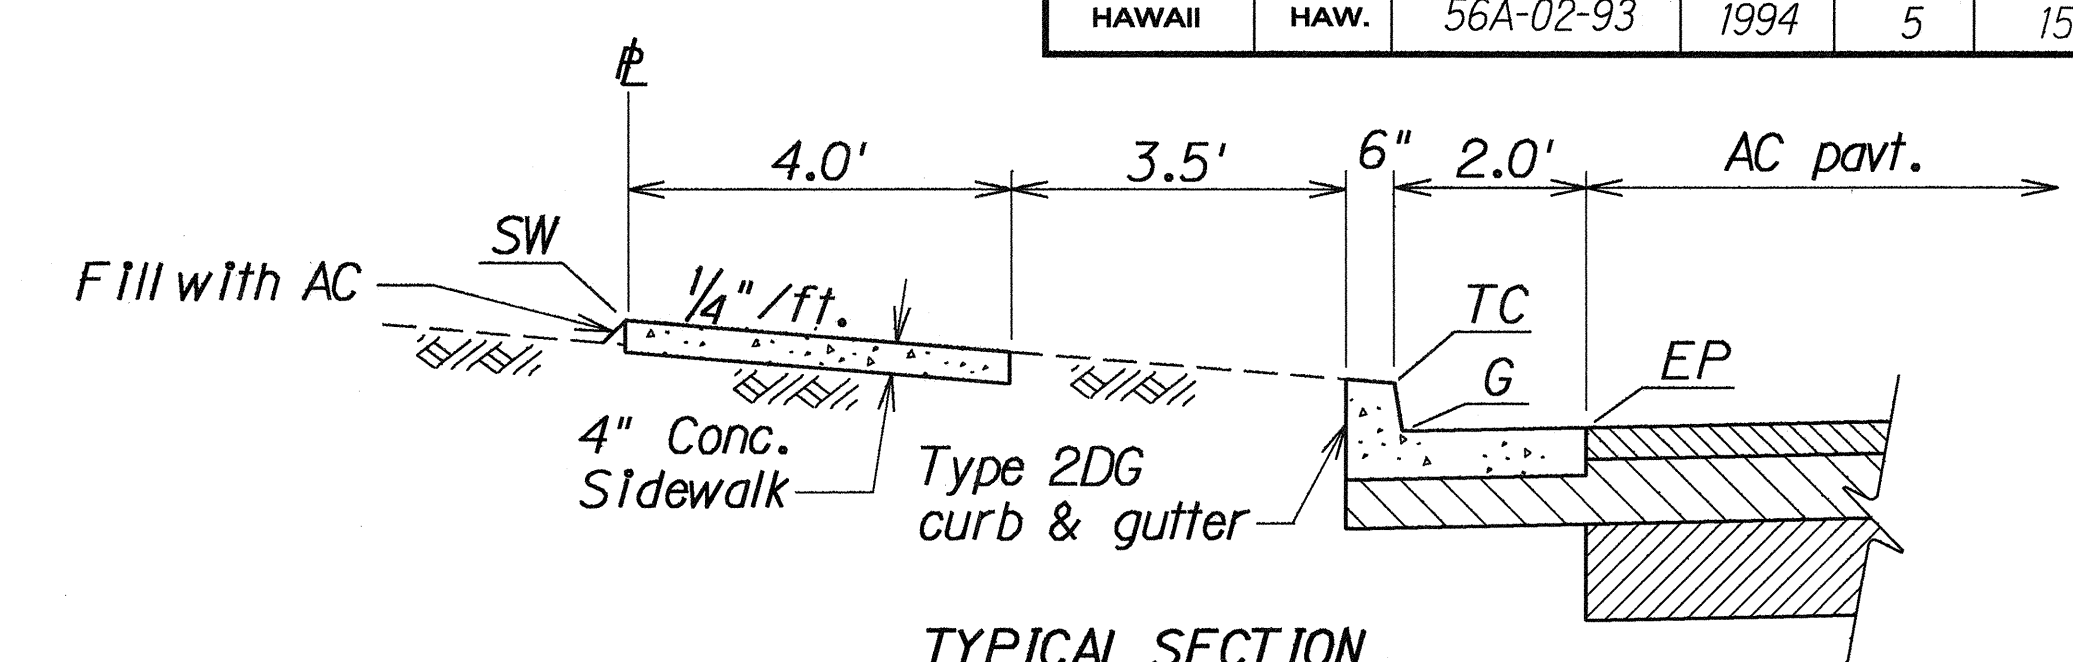

TYPICAL SECTION  
Sta.1+15 to Sta.2+36 Lt.,  
except @ driveways  
Scale: 1/2"= 1'-0"

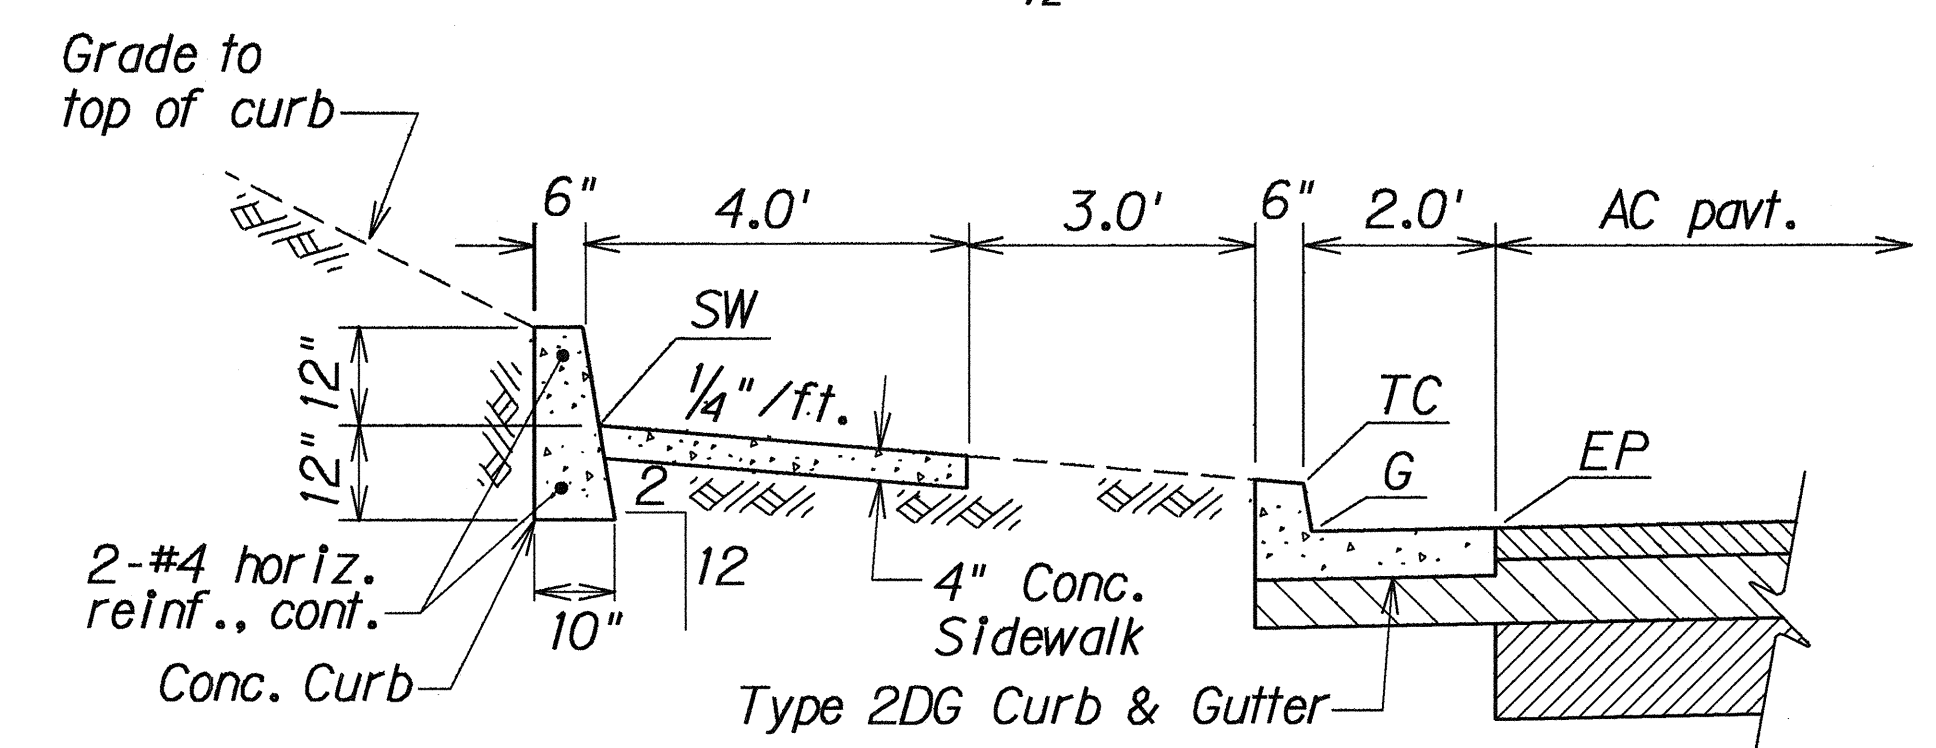

TYPICAL SECTION  
Sta.0+52 to Sta.1+15 Lt.  
Scale: 1/2"= 1'-0"

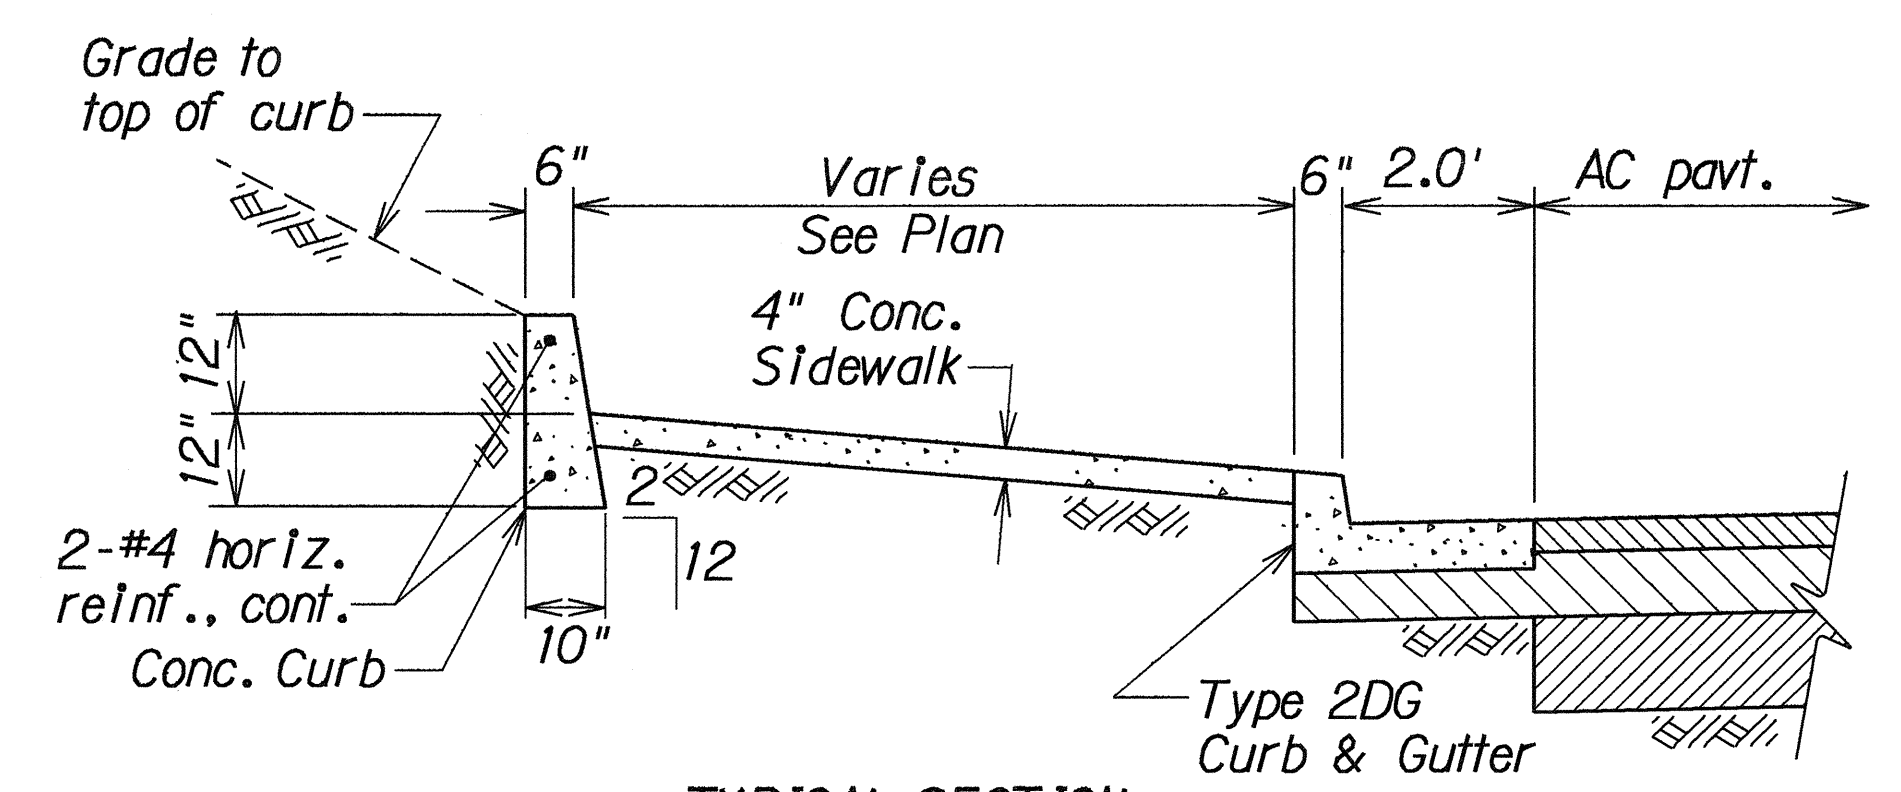

TYPICAL SECTION  
(Around curb return, Lt.)  
Scale: 1/2"= 1'-0"

|               |      |         |
|---------------|------|---------|
| ORIGINAL PLAN | DATE | 8/12/94 |
| DESIGNED BY   |      |         |
| CHECKED BY    |      |         |
| NOTED BY      |      |         |
| QUANTITIES BY |      |         |
| CHECKED BY    |      |         |

DEPARTMENT OF PUBLIC WORKS  
COUNTY OF KAUAI

APPROVED: (For work within County R/W)  
*[Signature]* 8/23/94  
DEPUTY COUNTY ENGINEER DATE

CHIEF OF ENGINEERING DATE

8/16/94 Dept. of Public Works approval signatures added.

DATE REVISION

STATE OF HAWAII  
DEPARTMENT OF TRANSPORTATION  
HIGHWAYS DIVISION

PLAN & TYPICAL SECTIONS

KUHIO HIGHWAY TRAFFIC SIGNALS  
AT POINCIANA STREET  
Project No. 56A-02-93

Scale: As shown Date: Oct. 1993

SHEET No. 1 OF 1 SHEETS