
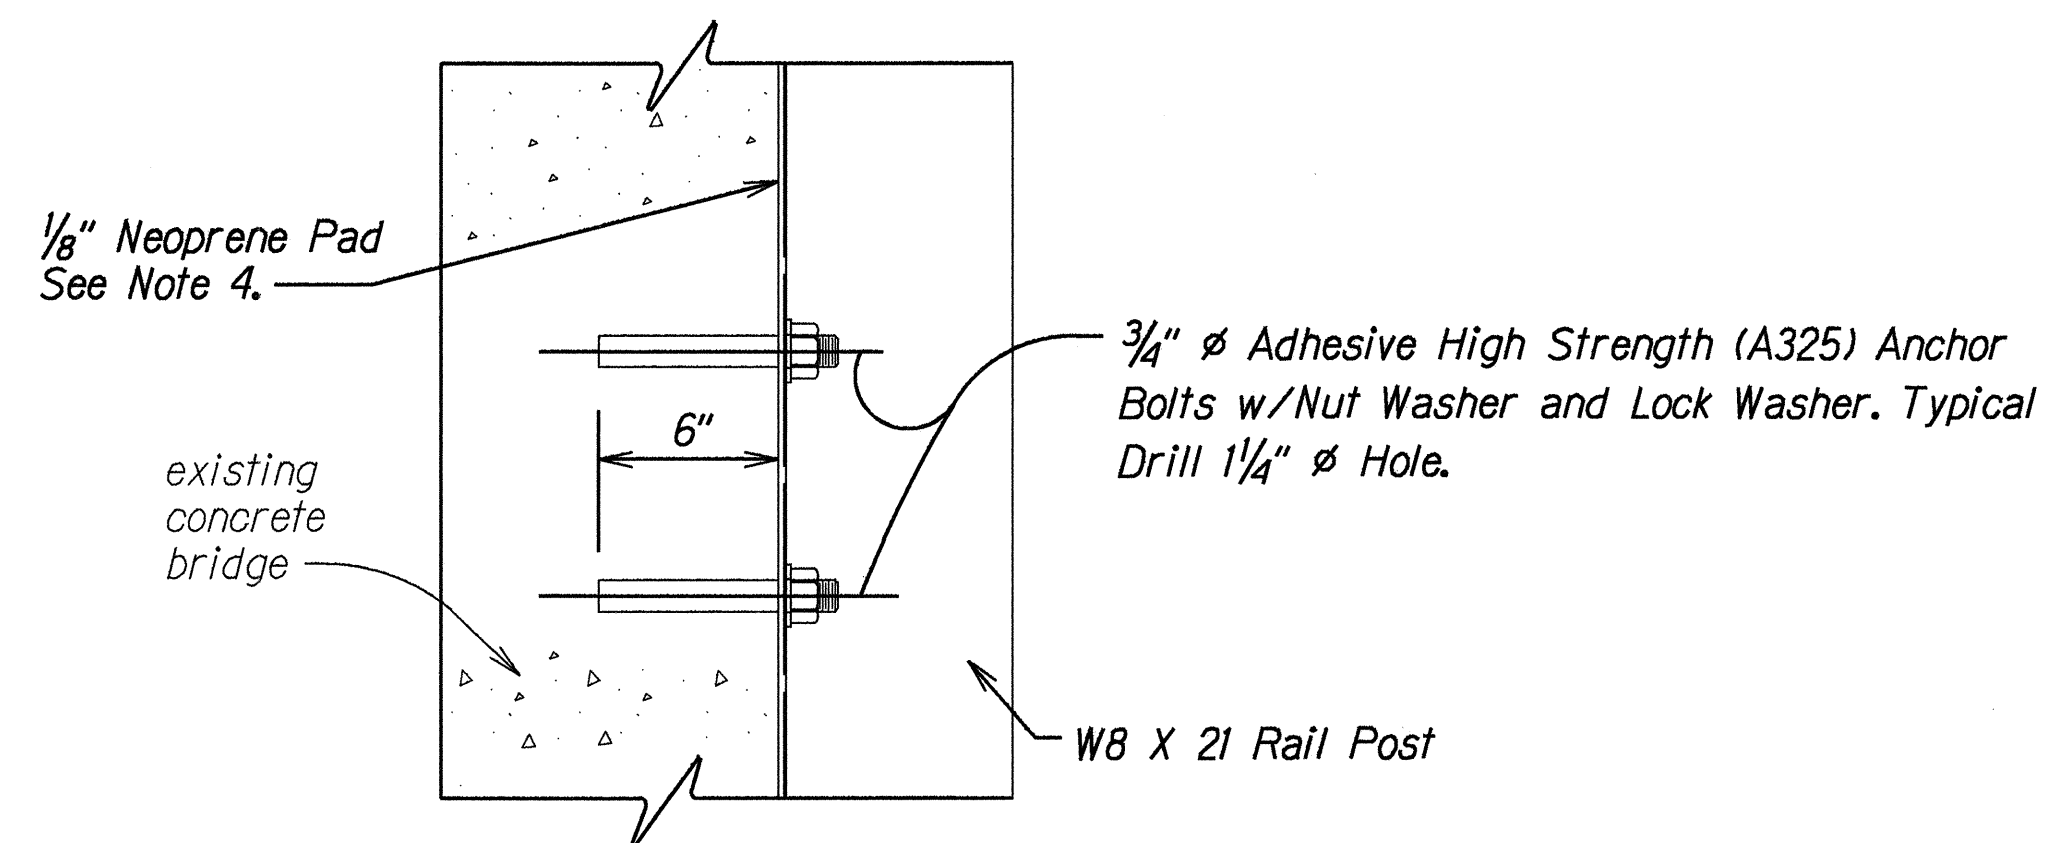
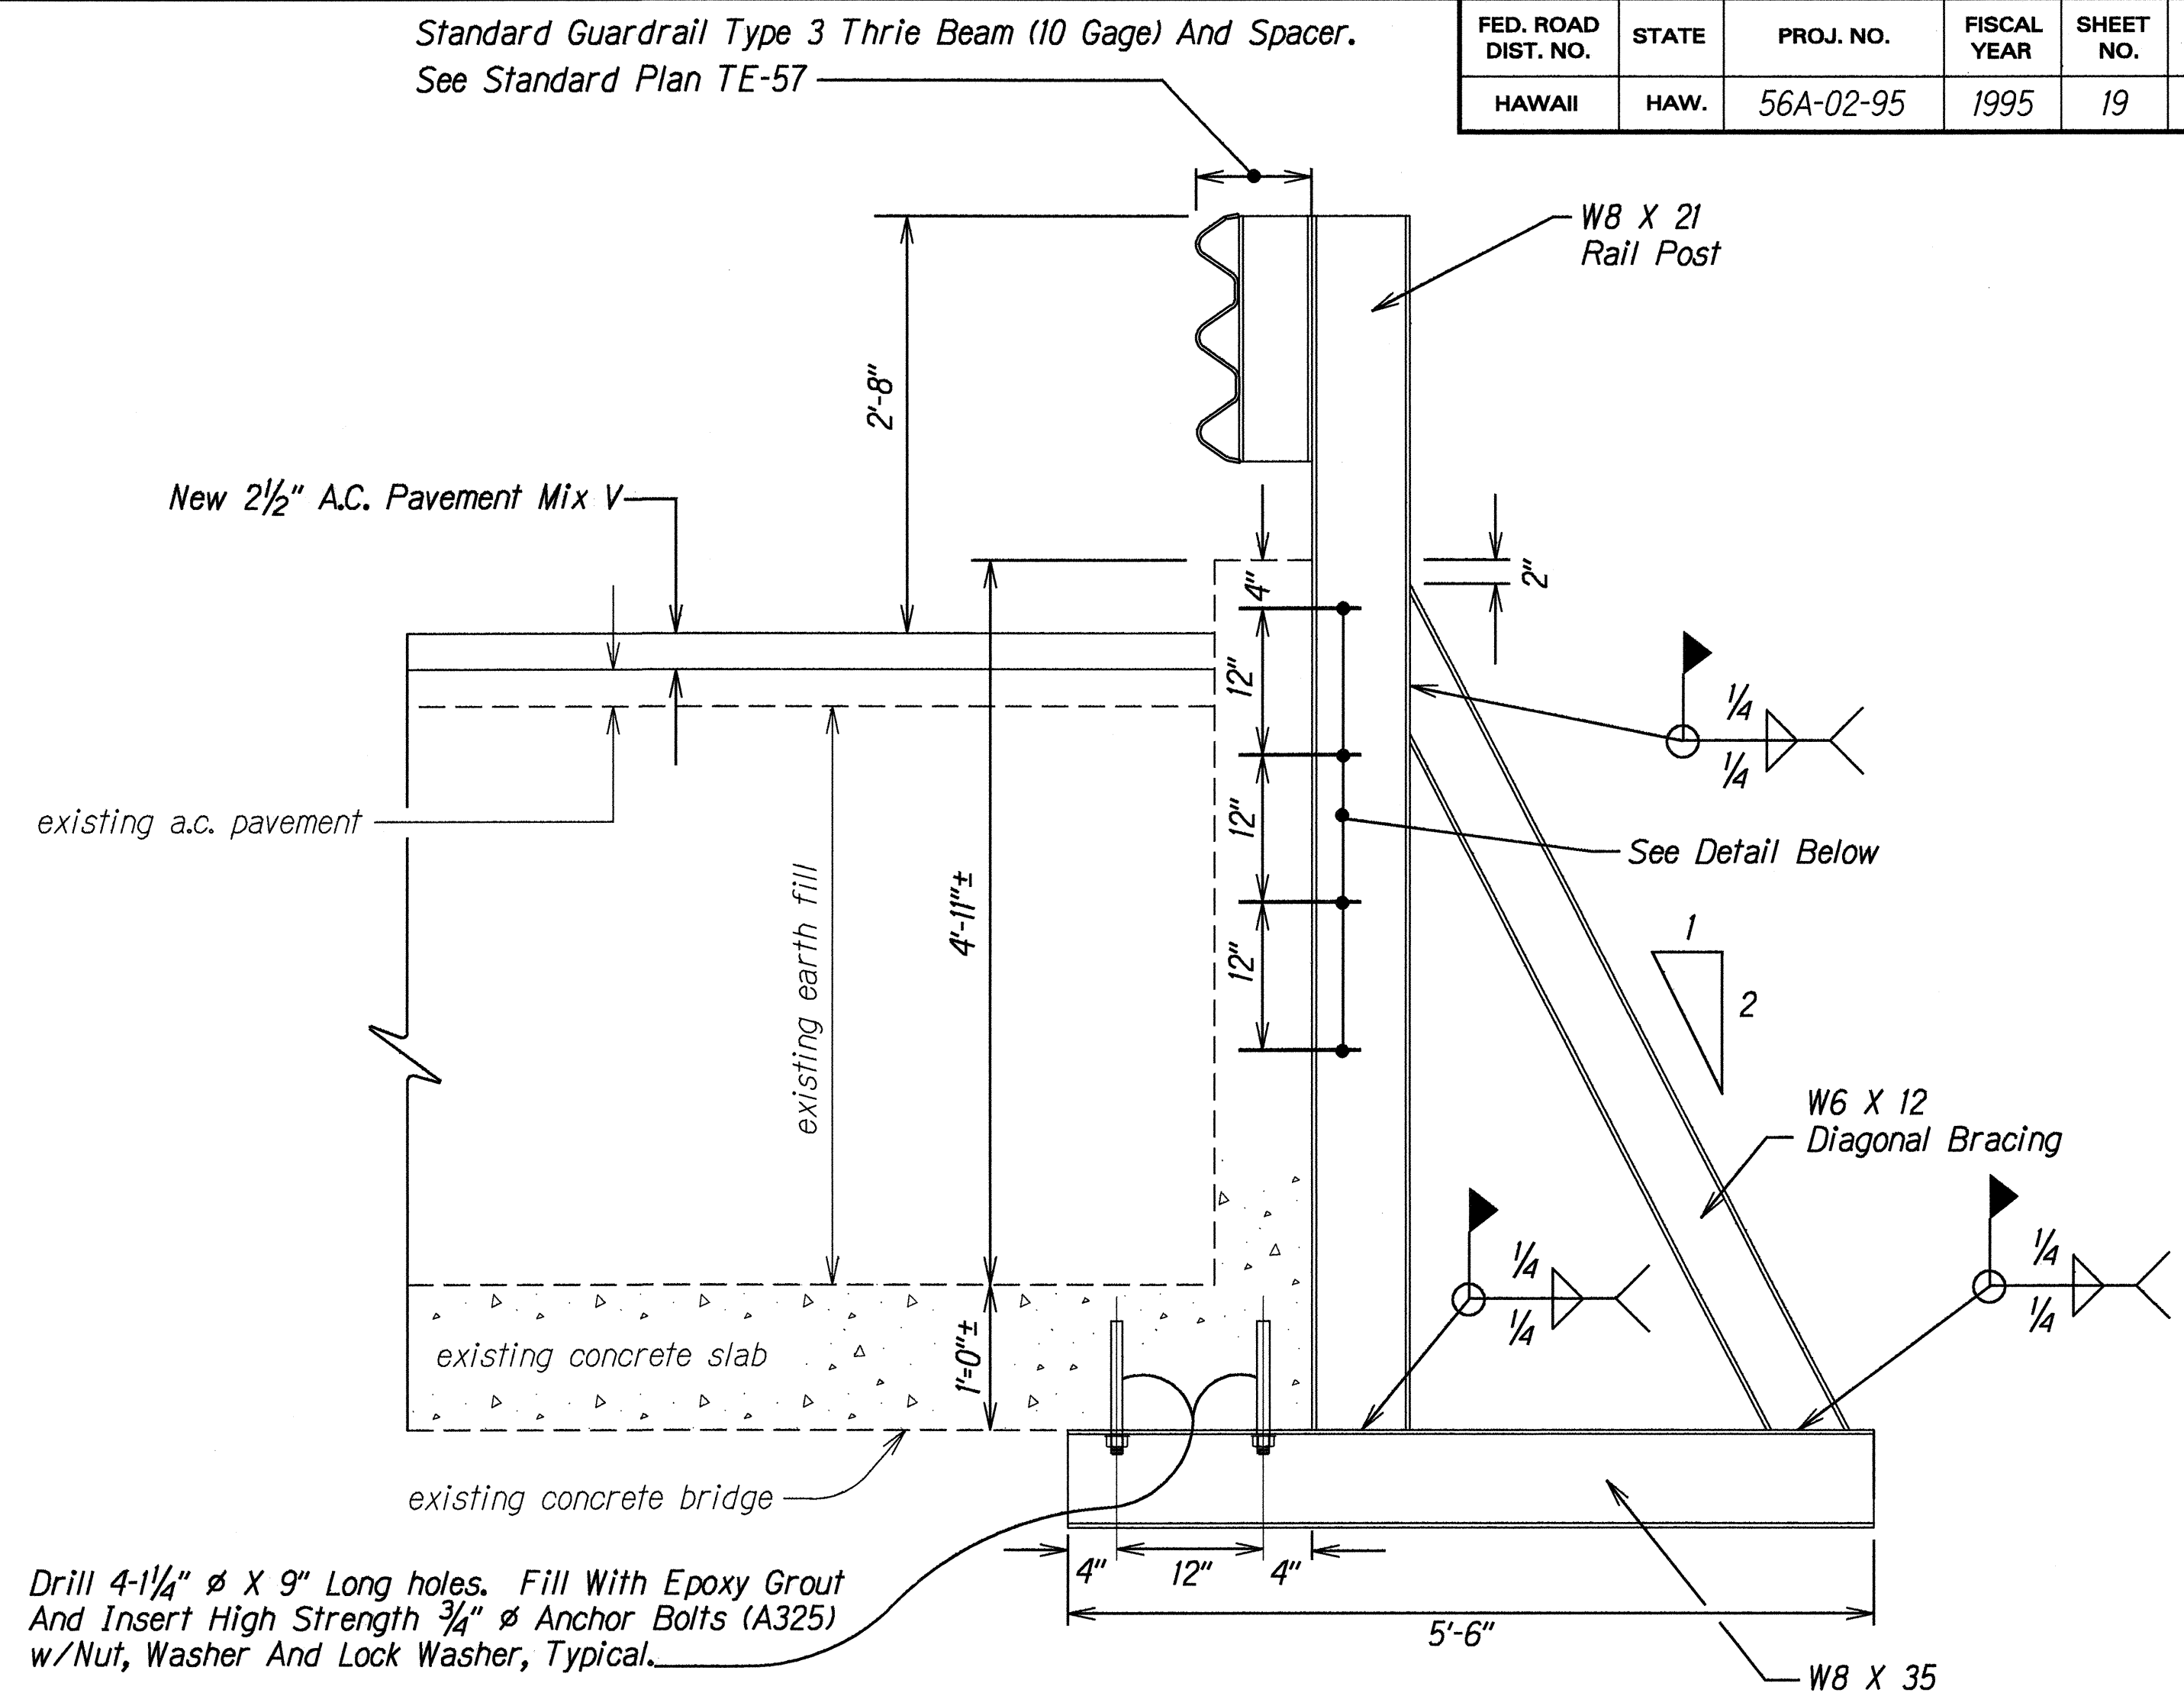


FED. ROAD DIST. NO.	STATE	PROJ. NO.	FISCAL YEAR	SHEET NO.	TOTAL SHEETS
HAWAII	HAW.	56A-02-95	1995	19	38

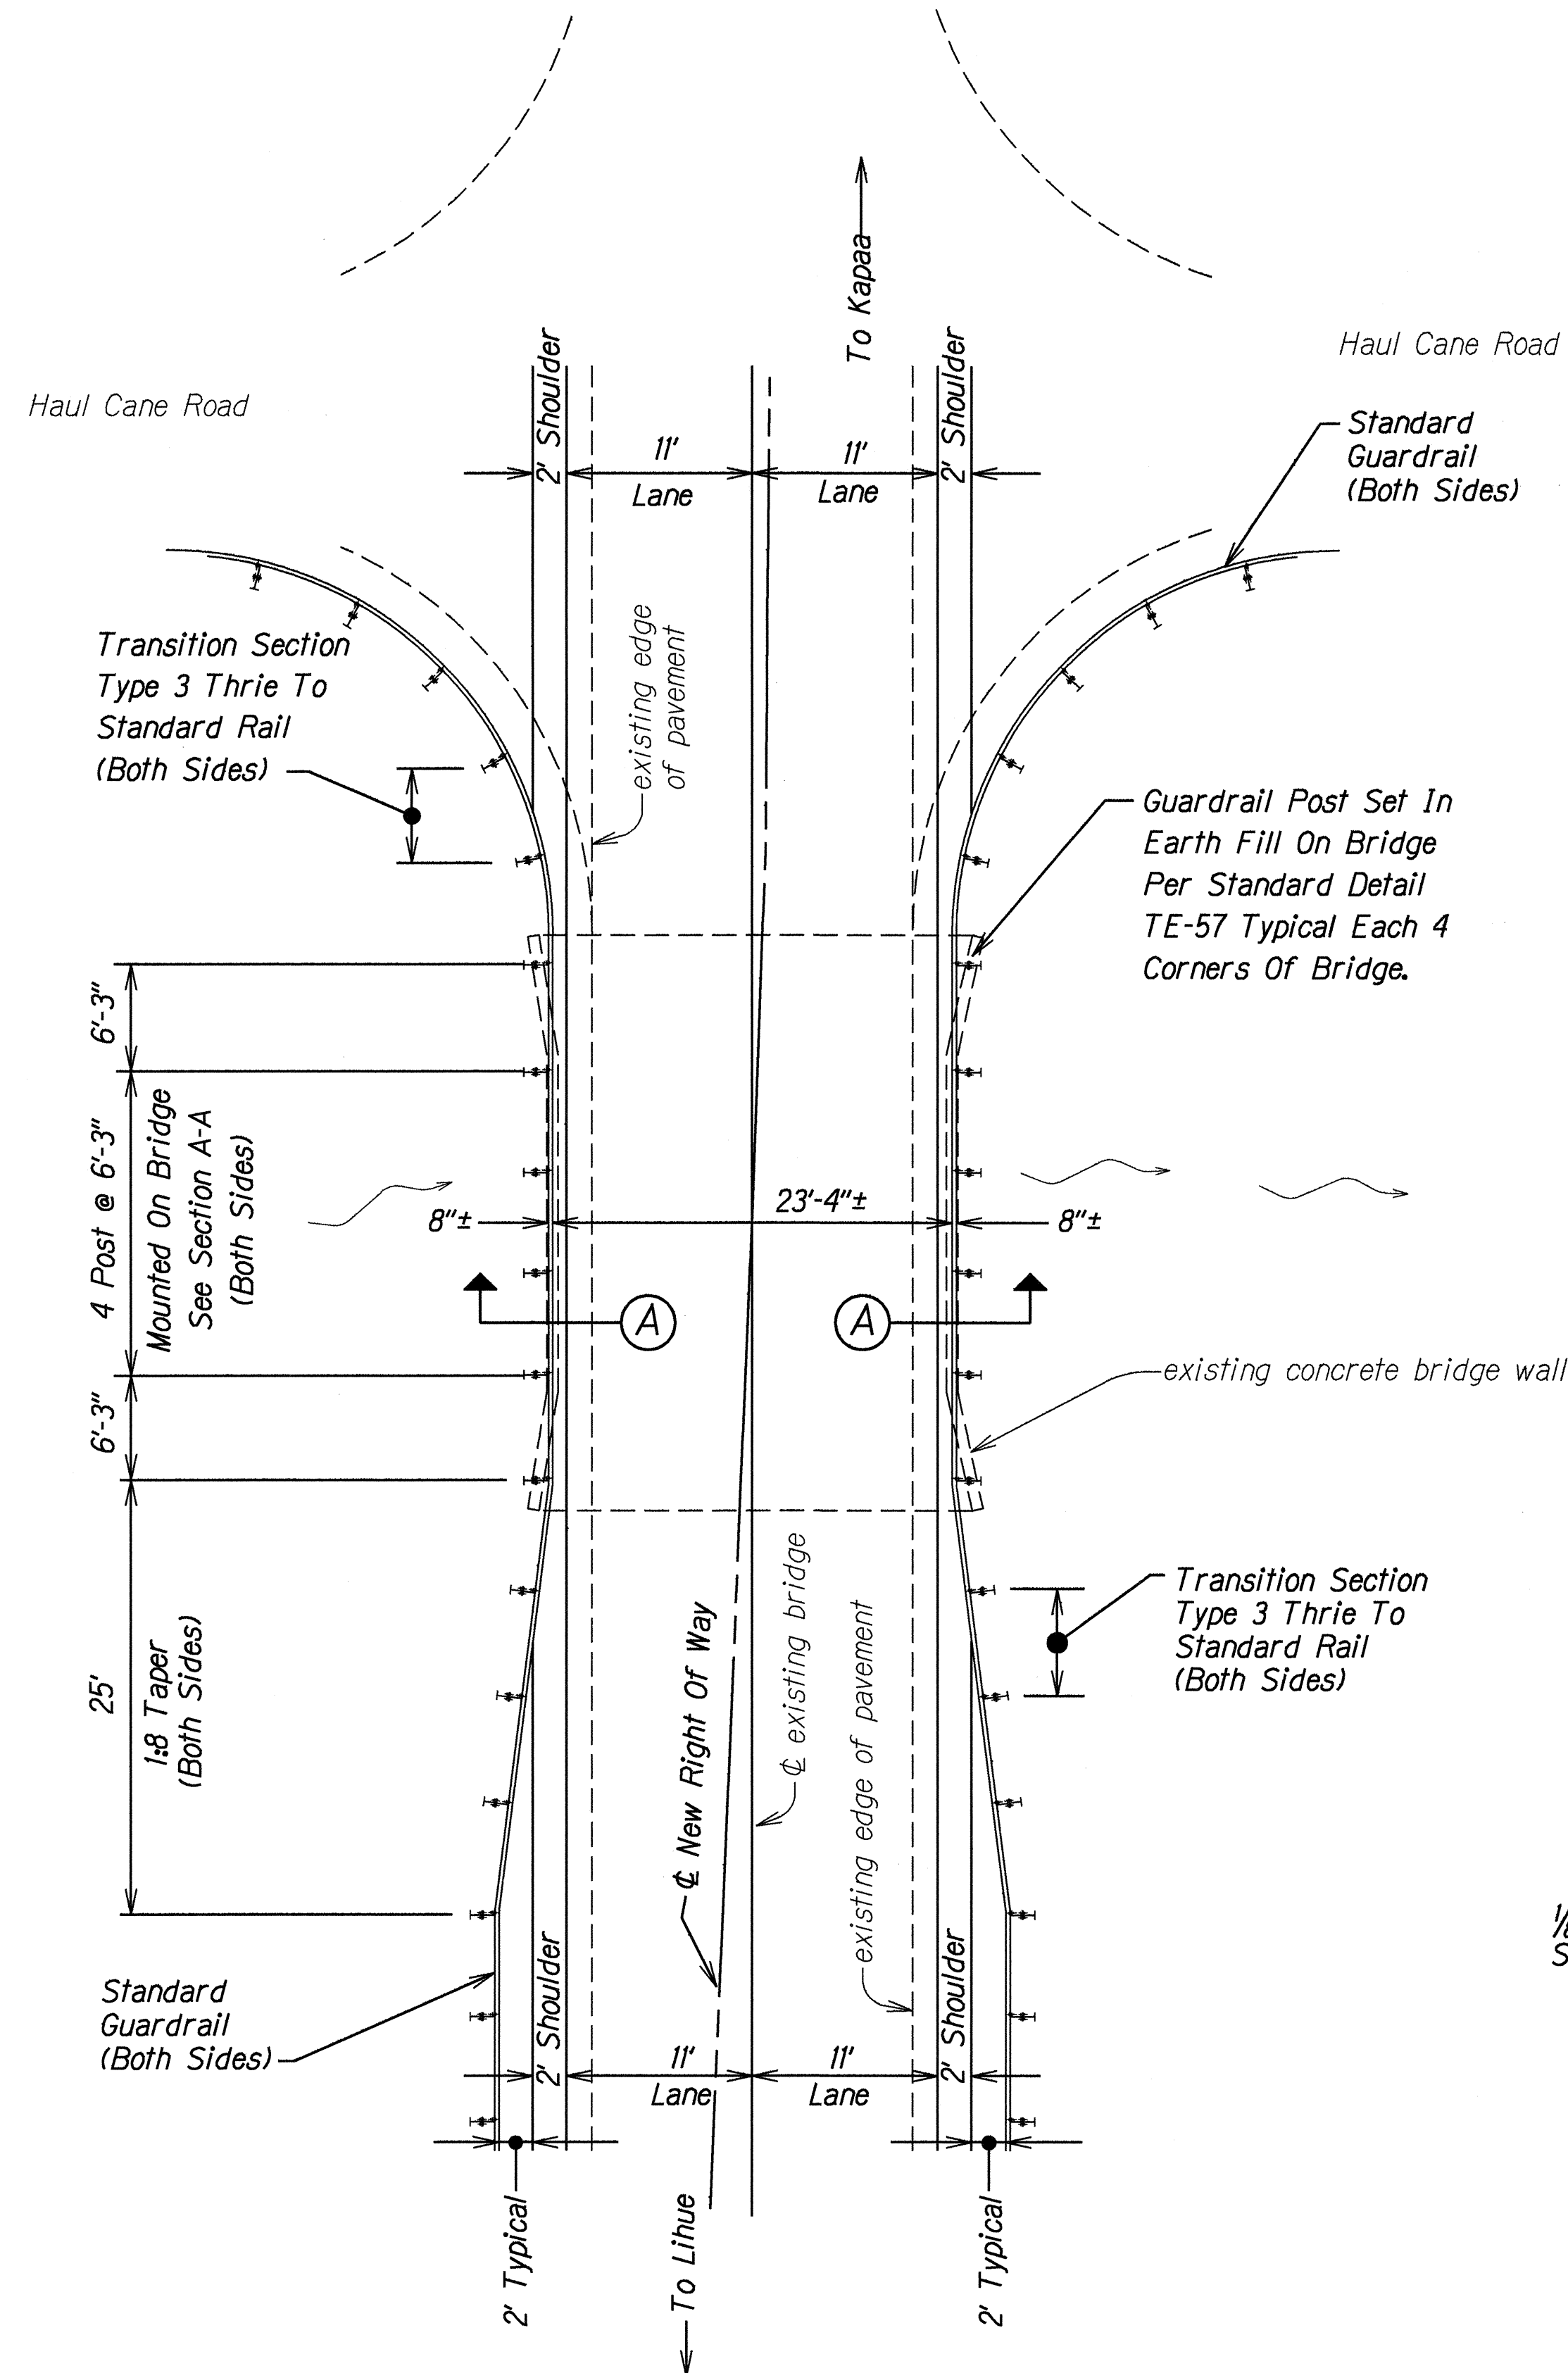

- NOTES:
1. All Metall shall be hot dip galvanized.
 2. Drilled bolt hole locations to be adjusted if existing rebar encountered. Repair hole with epoxy grout. Post may be relocated if required and with approval of Engineer.
 3. Contractor shall verify dimensions in field before fabrication.
 4. Attachment may require various thickness and bevel plate washers.

STATE OF HAWAII DEPARTMENT OF TRANSPORTATION HIGHWAYS DIVISION
BRIDGE STRUCTURES PLANS
TEMPORARY KAPAA BYPASS ROAD
Project No. 56A-02-95
Scale: As Shown Date: Jan., 1995
SHEET No. 1 OF 1 SHEETS