




FED. ROAD DIST. NO.	STATE	PROJ. NO.	FISCAL YEAR	SHEET NO.	TOTAL SHEETS
HAWAII	HAW.	56D-02-95M	1995	4	5

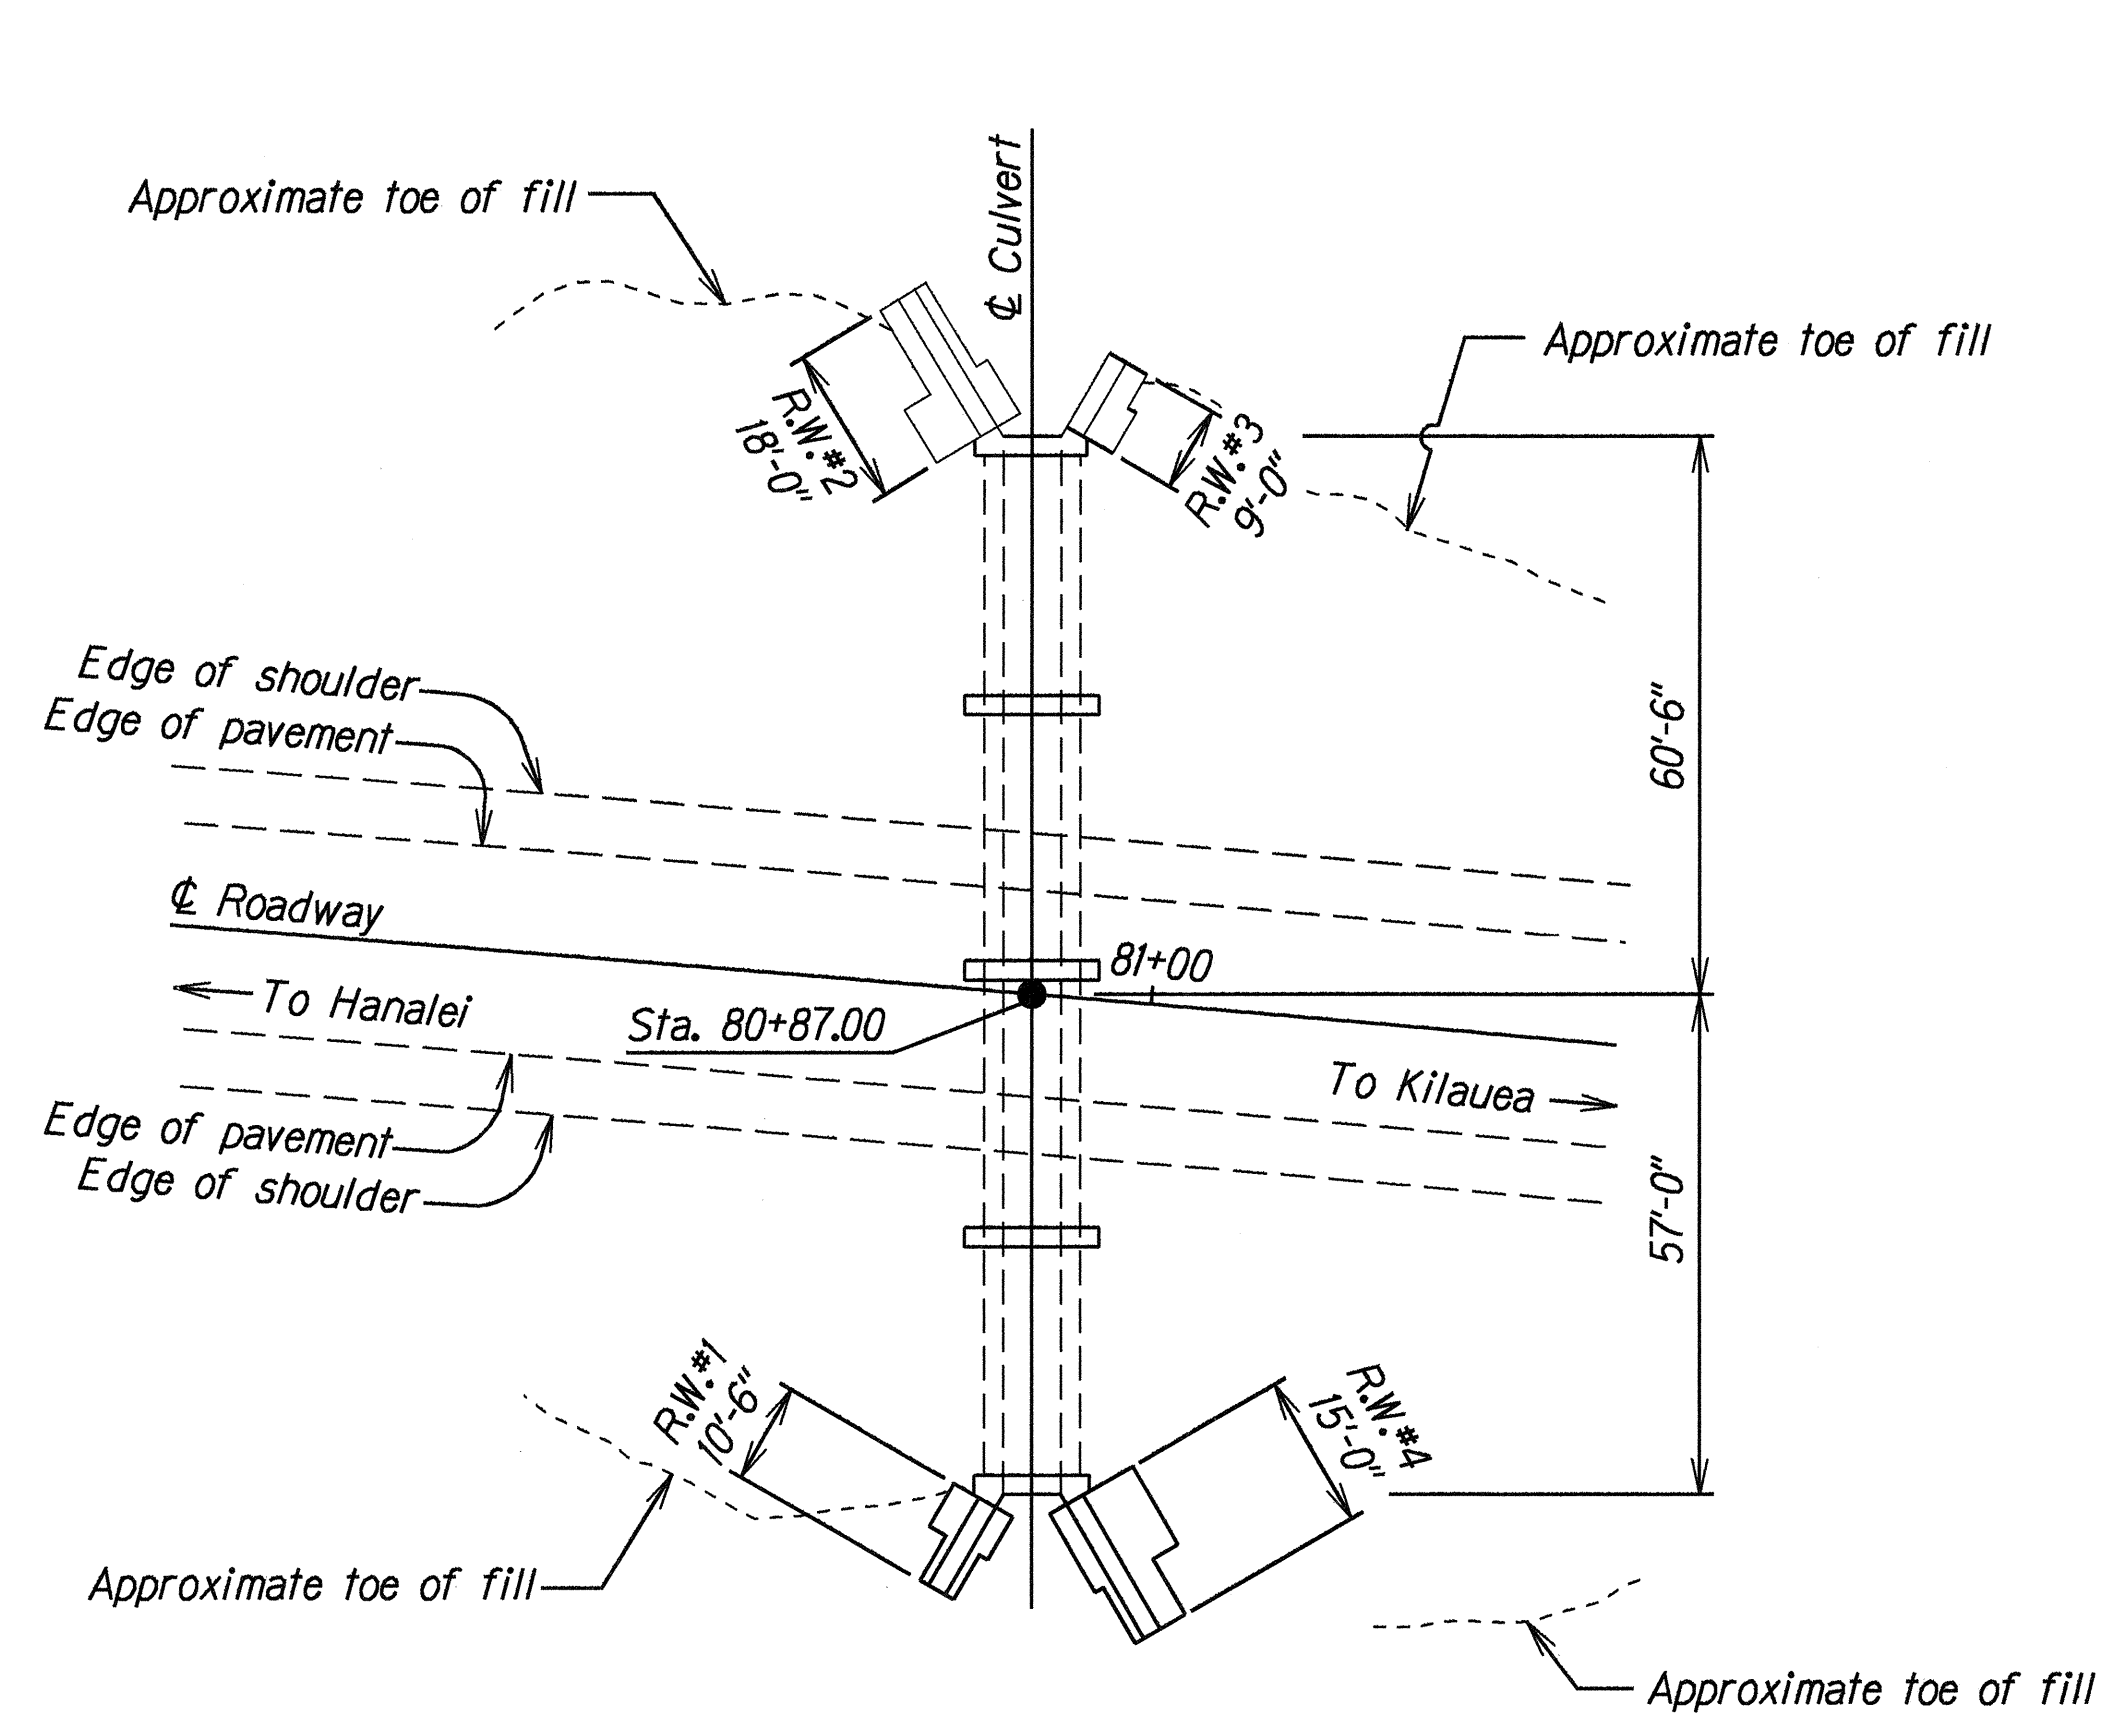


LAYOUT PLAN M.P. 24.20
Not To Scale

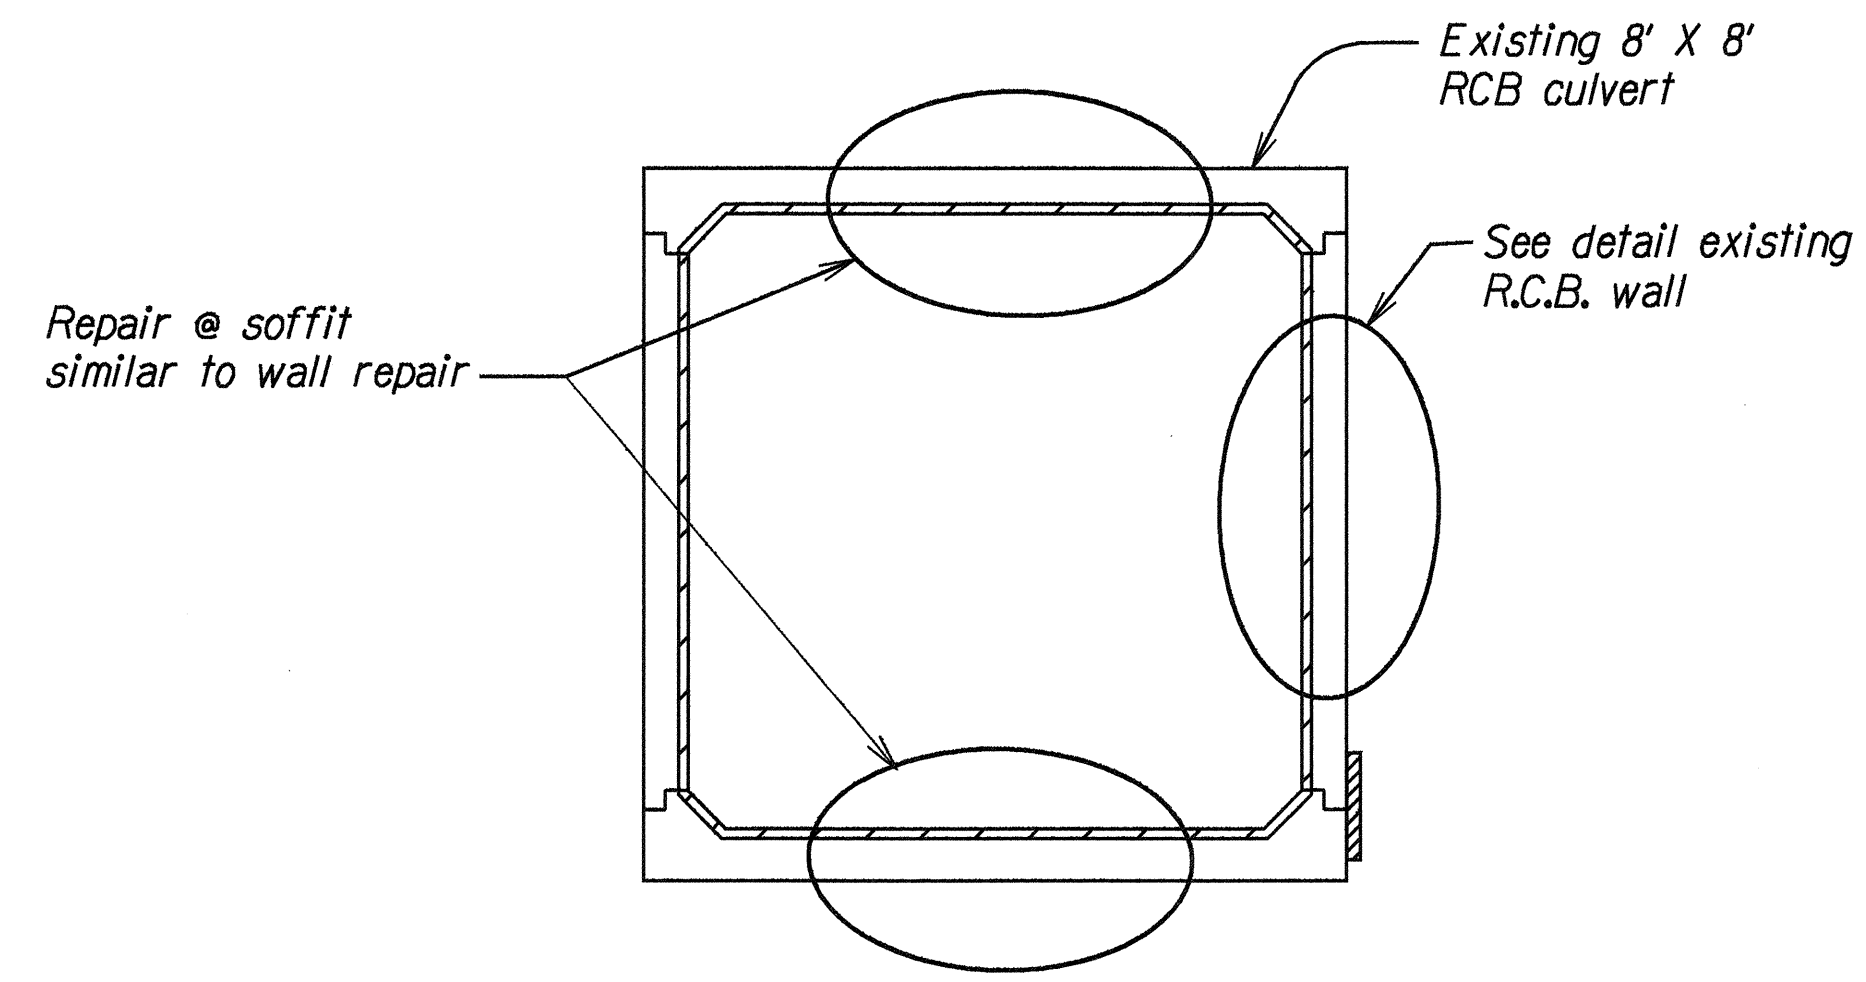


TYPICAL REPAIR AT JOINTS
Not To Scale

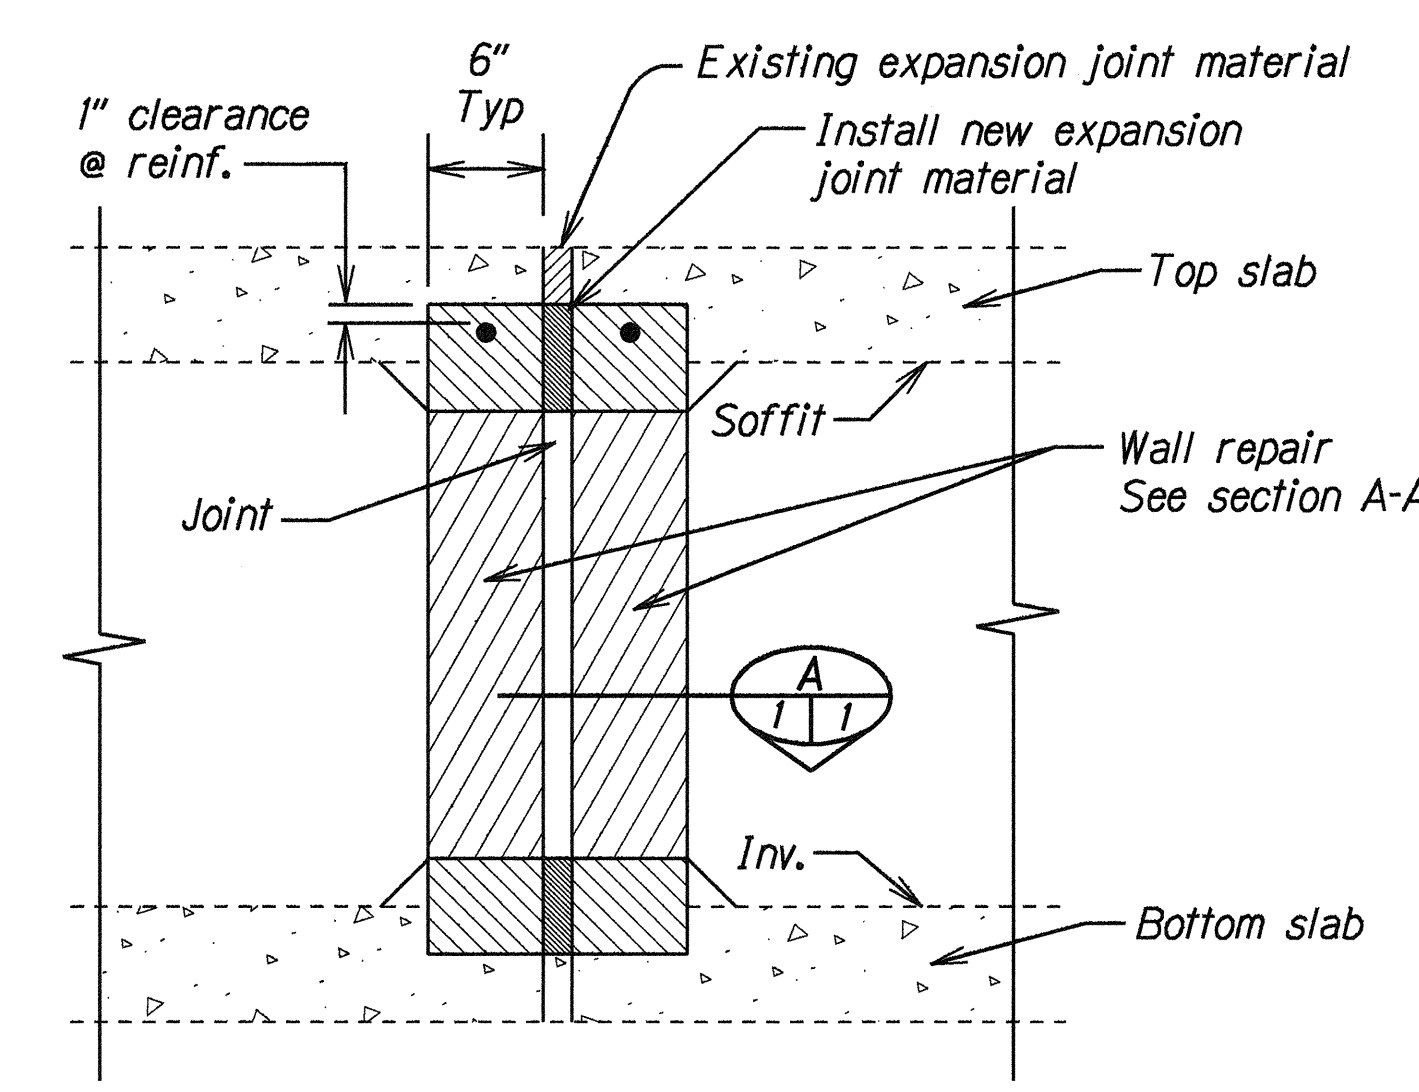


ELEVATION R.C.B. JOINT REPAIR
Not To Scale

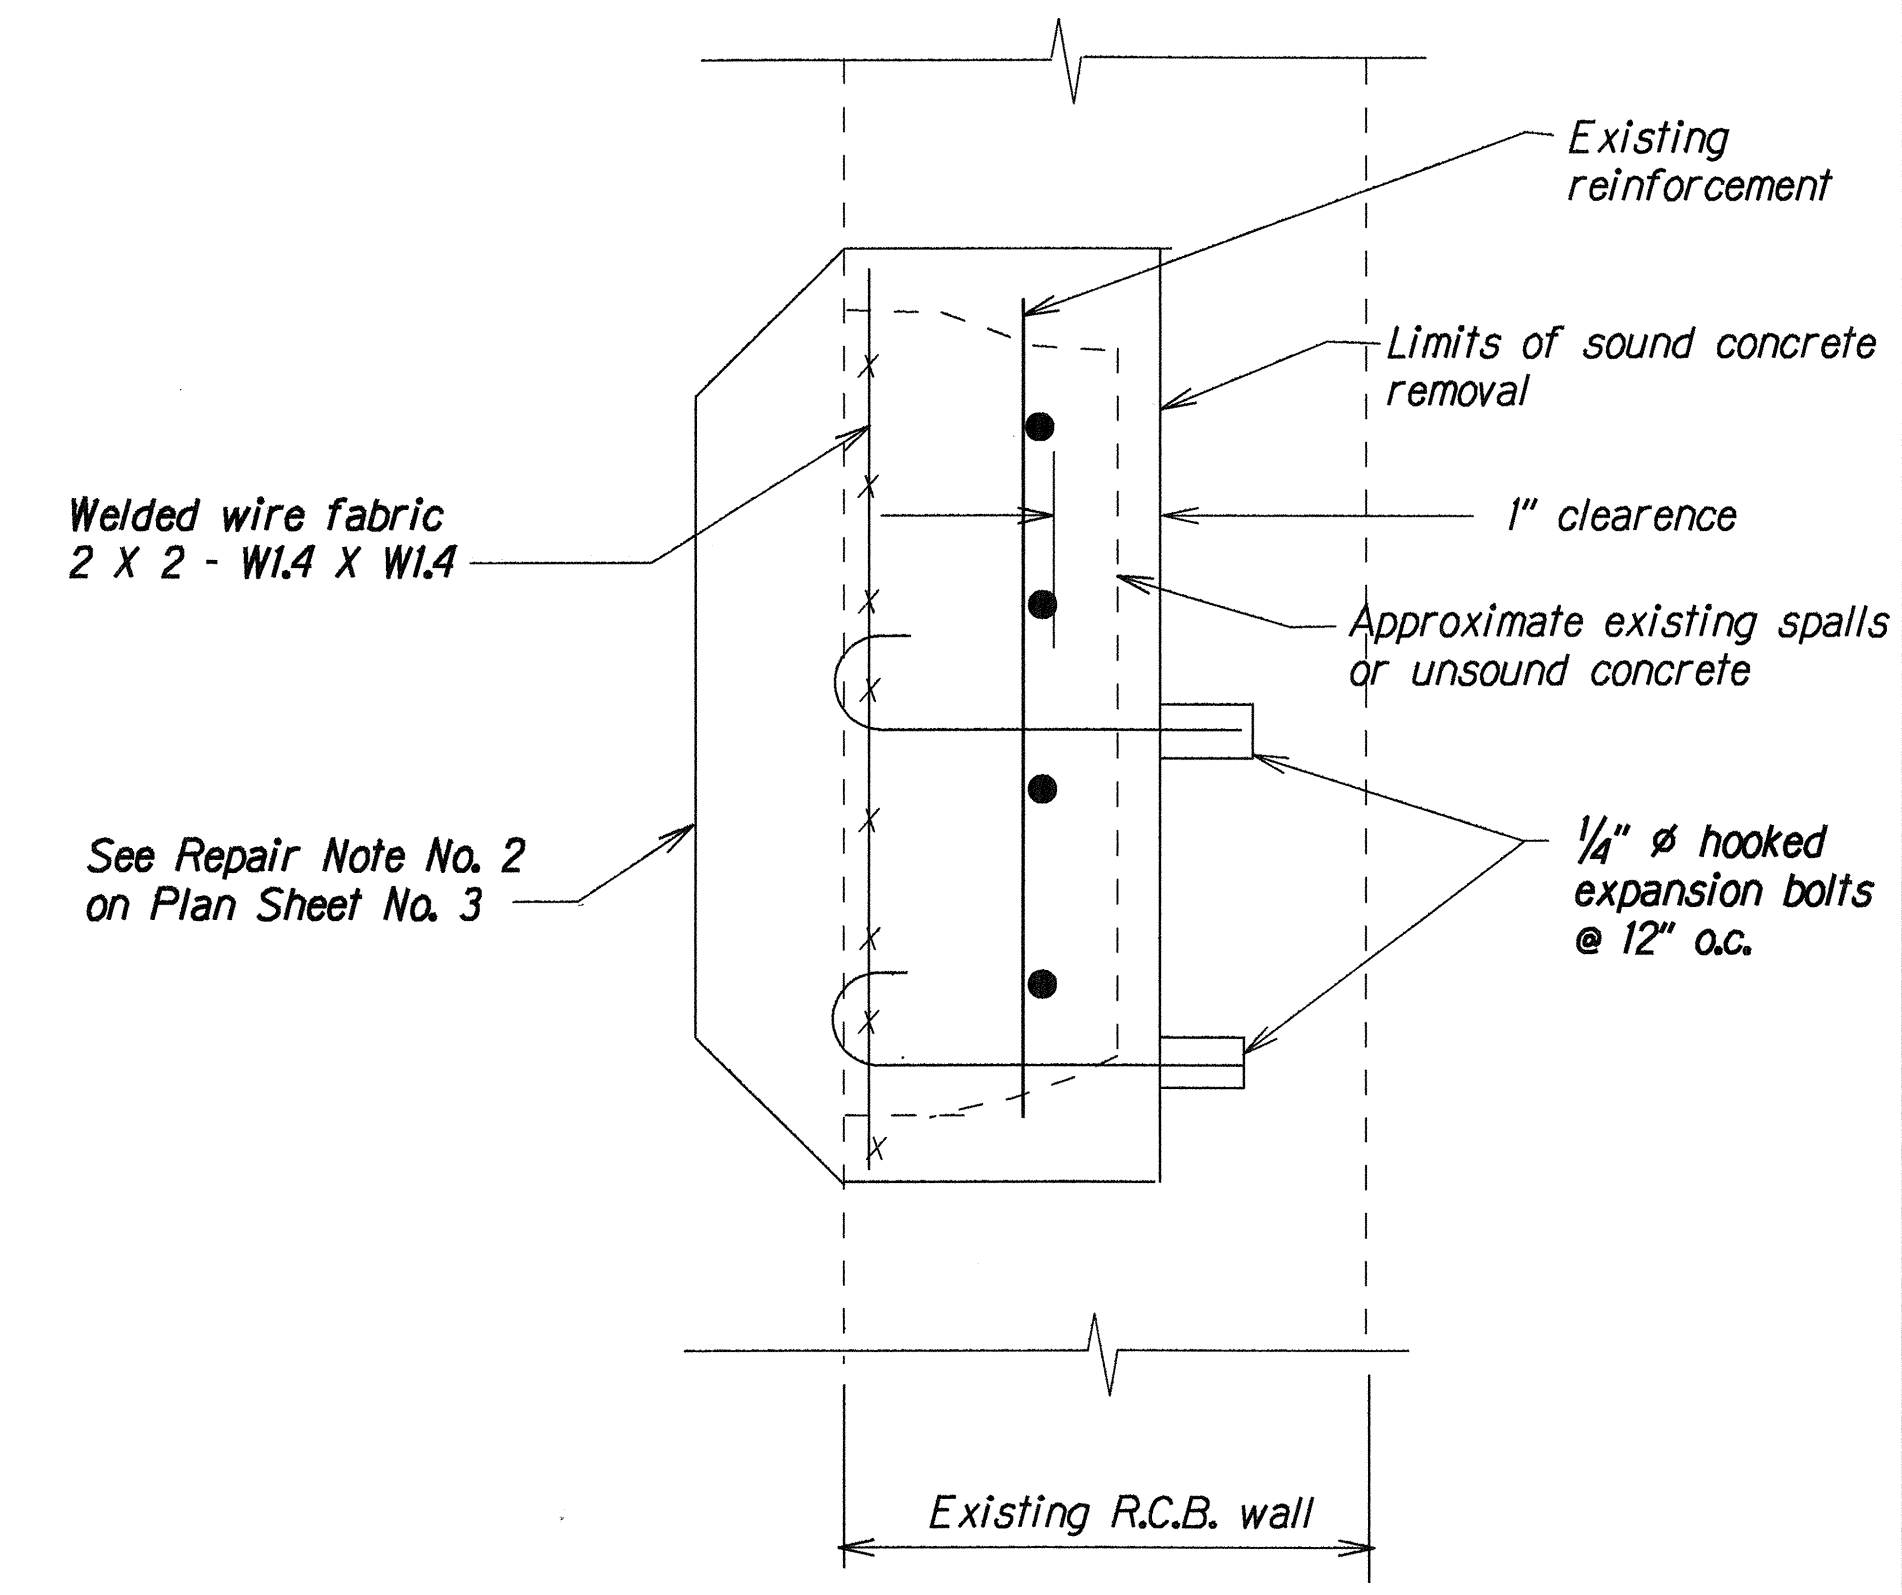


DETAIL R.C.B. WALL
Not To Scale

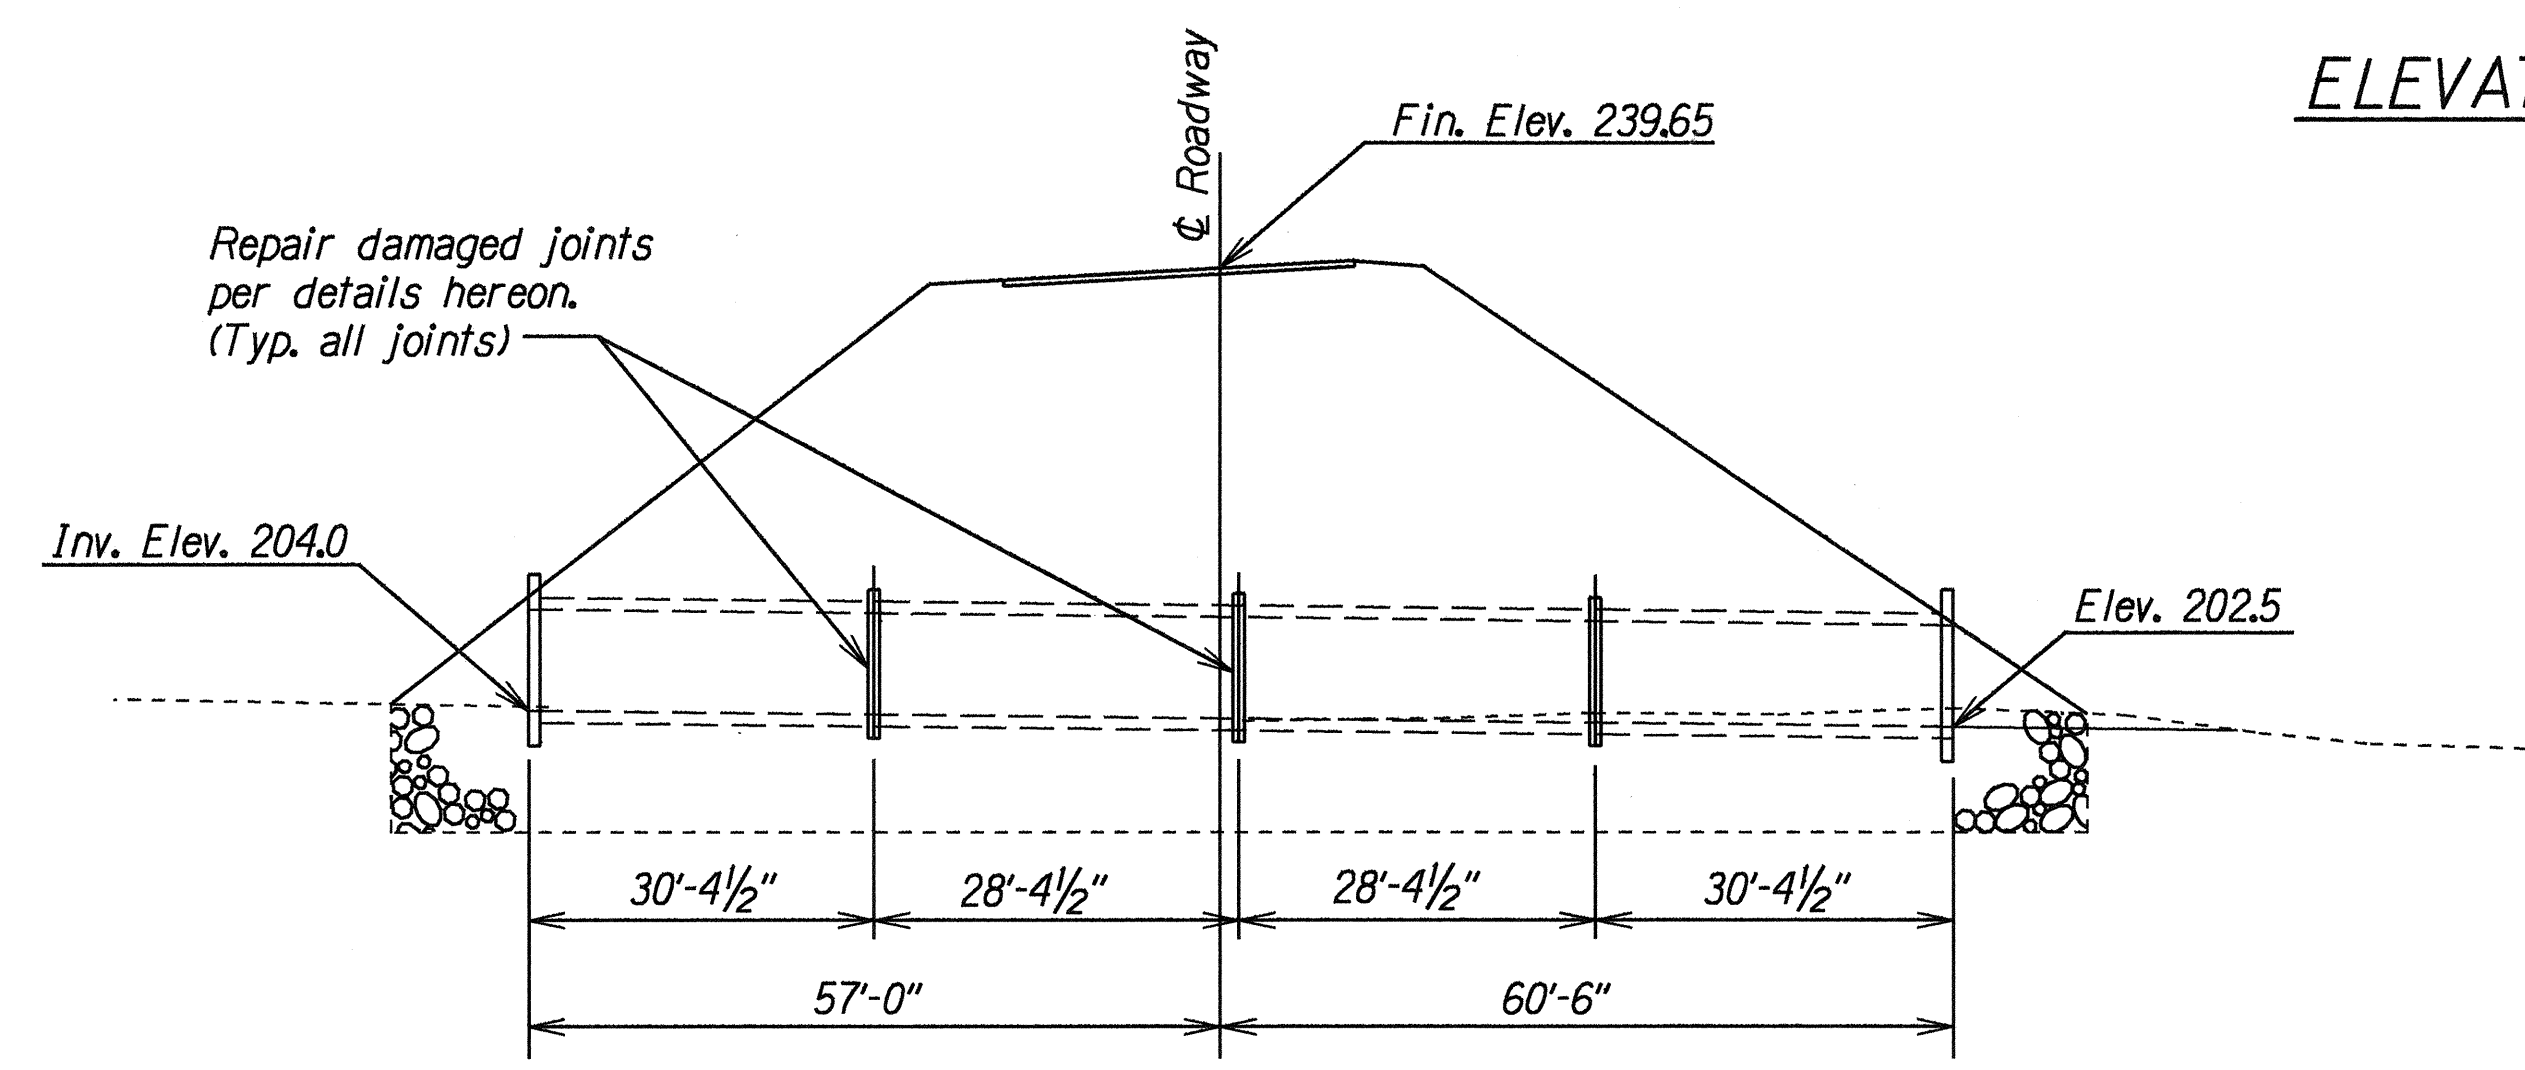

SECTION ALONG 8' X 8' BOX CULVERT
Not To Scale

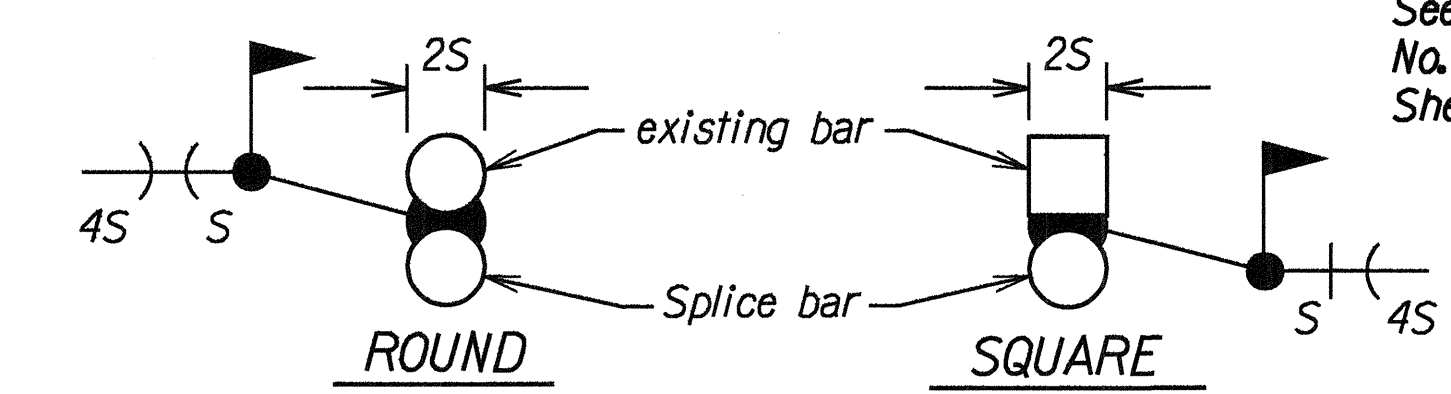

REINFORCING BAR
REPAIR SPLICE DETAIL
Not To Scale

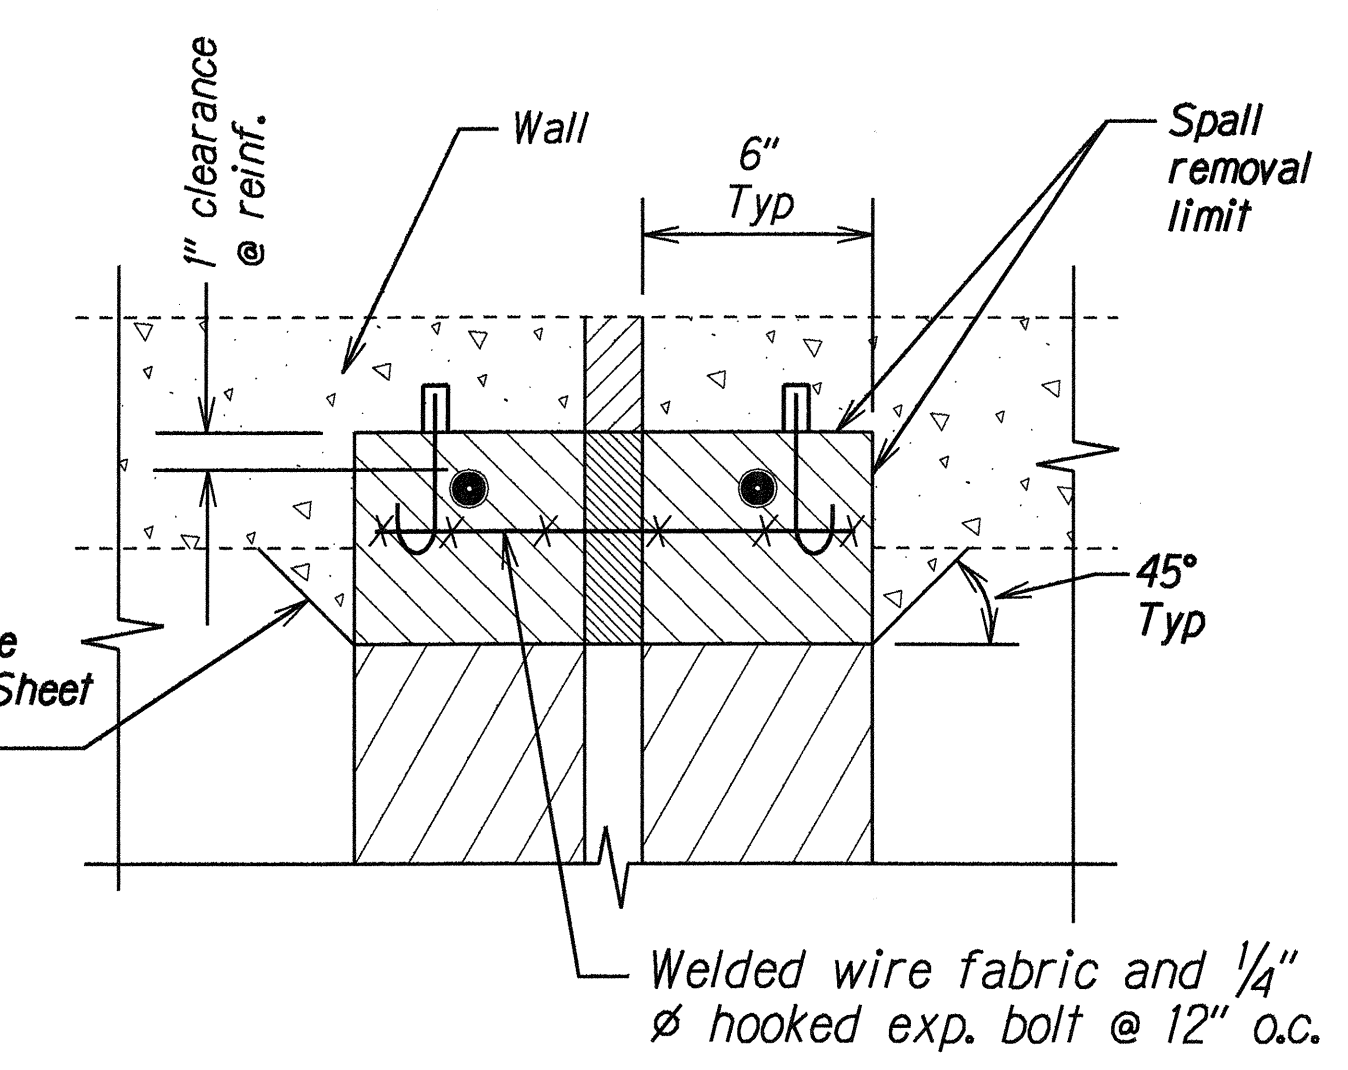

TYPICAL SECTION
Not To Scale

DATE: 6/94
SURVEY PLOTTED BY: [Signature]
DRAWN BY: [Signature]
DESIGNED BY: [Signature]
CHECKED BY: [Signature]

STATE OF HAWAII
DEPARTMENT OF TRANSPORTATION
HIGHWAYS DIVISION

PLAN AND DETAILS-CULVERT
REPAIRS AT M.P. 24.20
Kuhio Highway-Repairs Box Culverts
at M.P. 24.20 and M.P. 25.30
Proj. No. 56D-02-95M
Scale: As Shown Date: June, 1994

