




FED. ROAD DIST. NO.	STATE	PROJ. NO.	FISCAL YEAR	SHEET NO.	TOTAL SHEETS
HAWAII	HAW.	56A-01-95M	1995	4	10

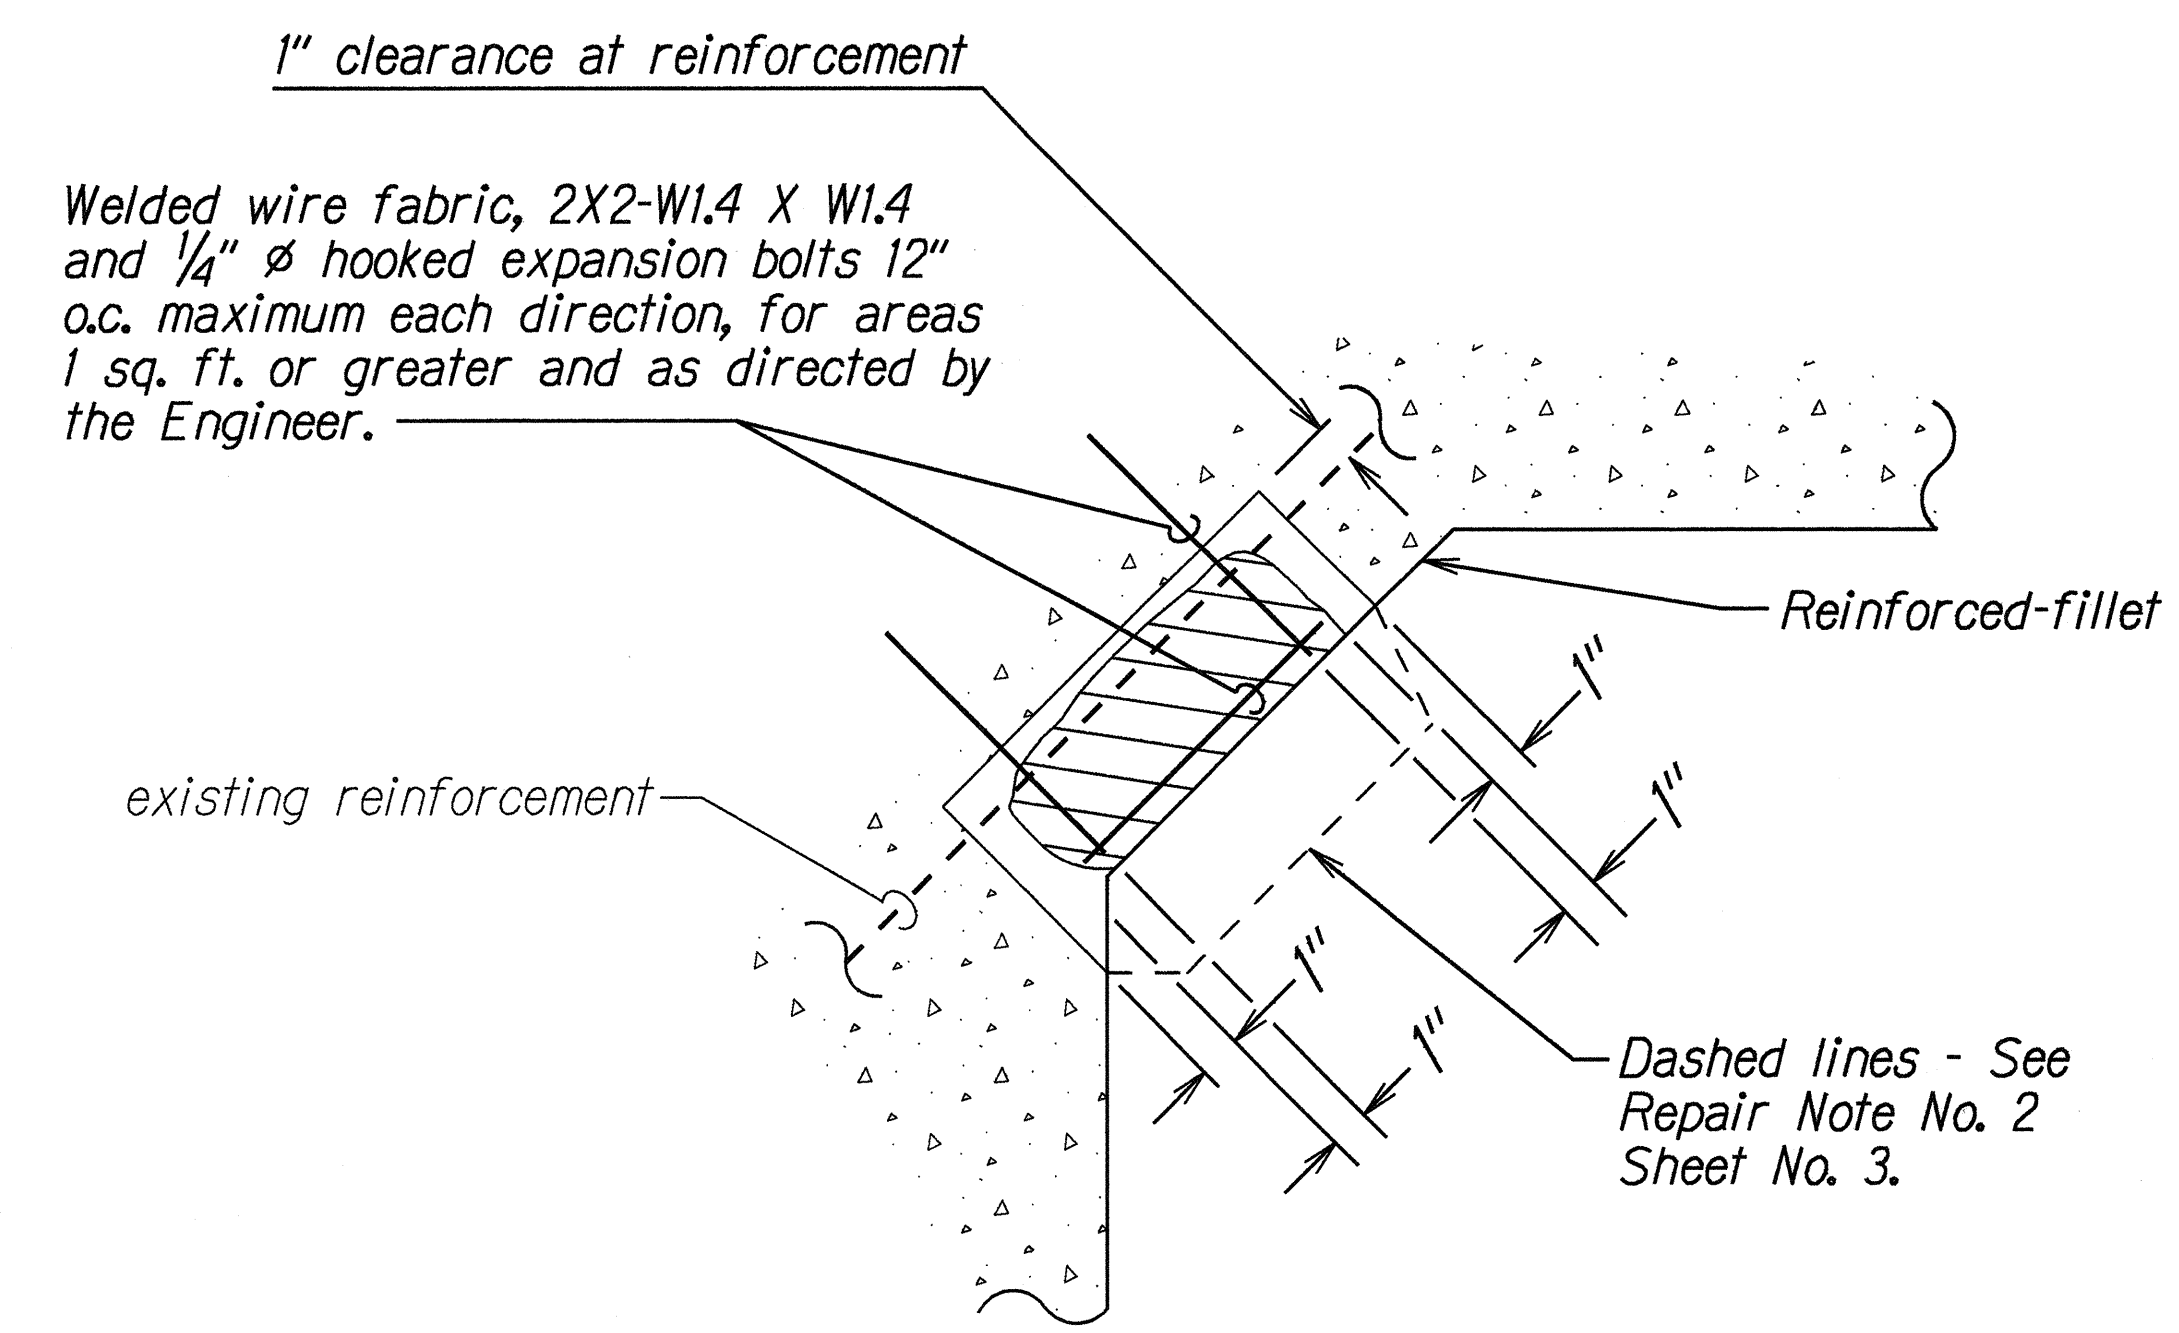

AT FILLET

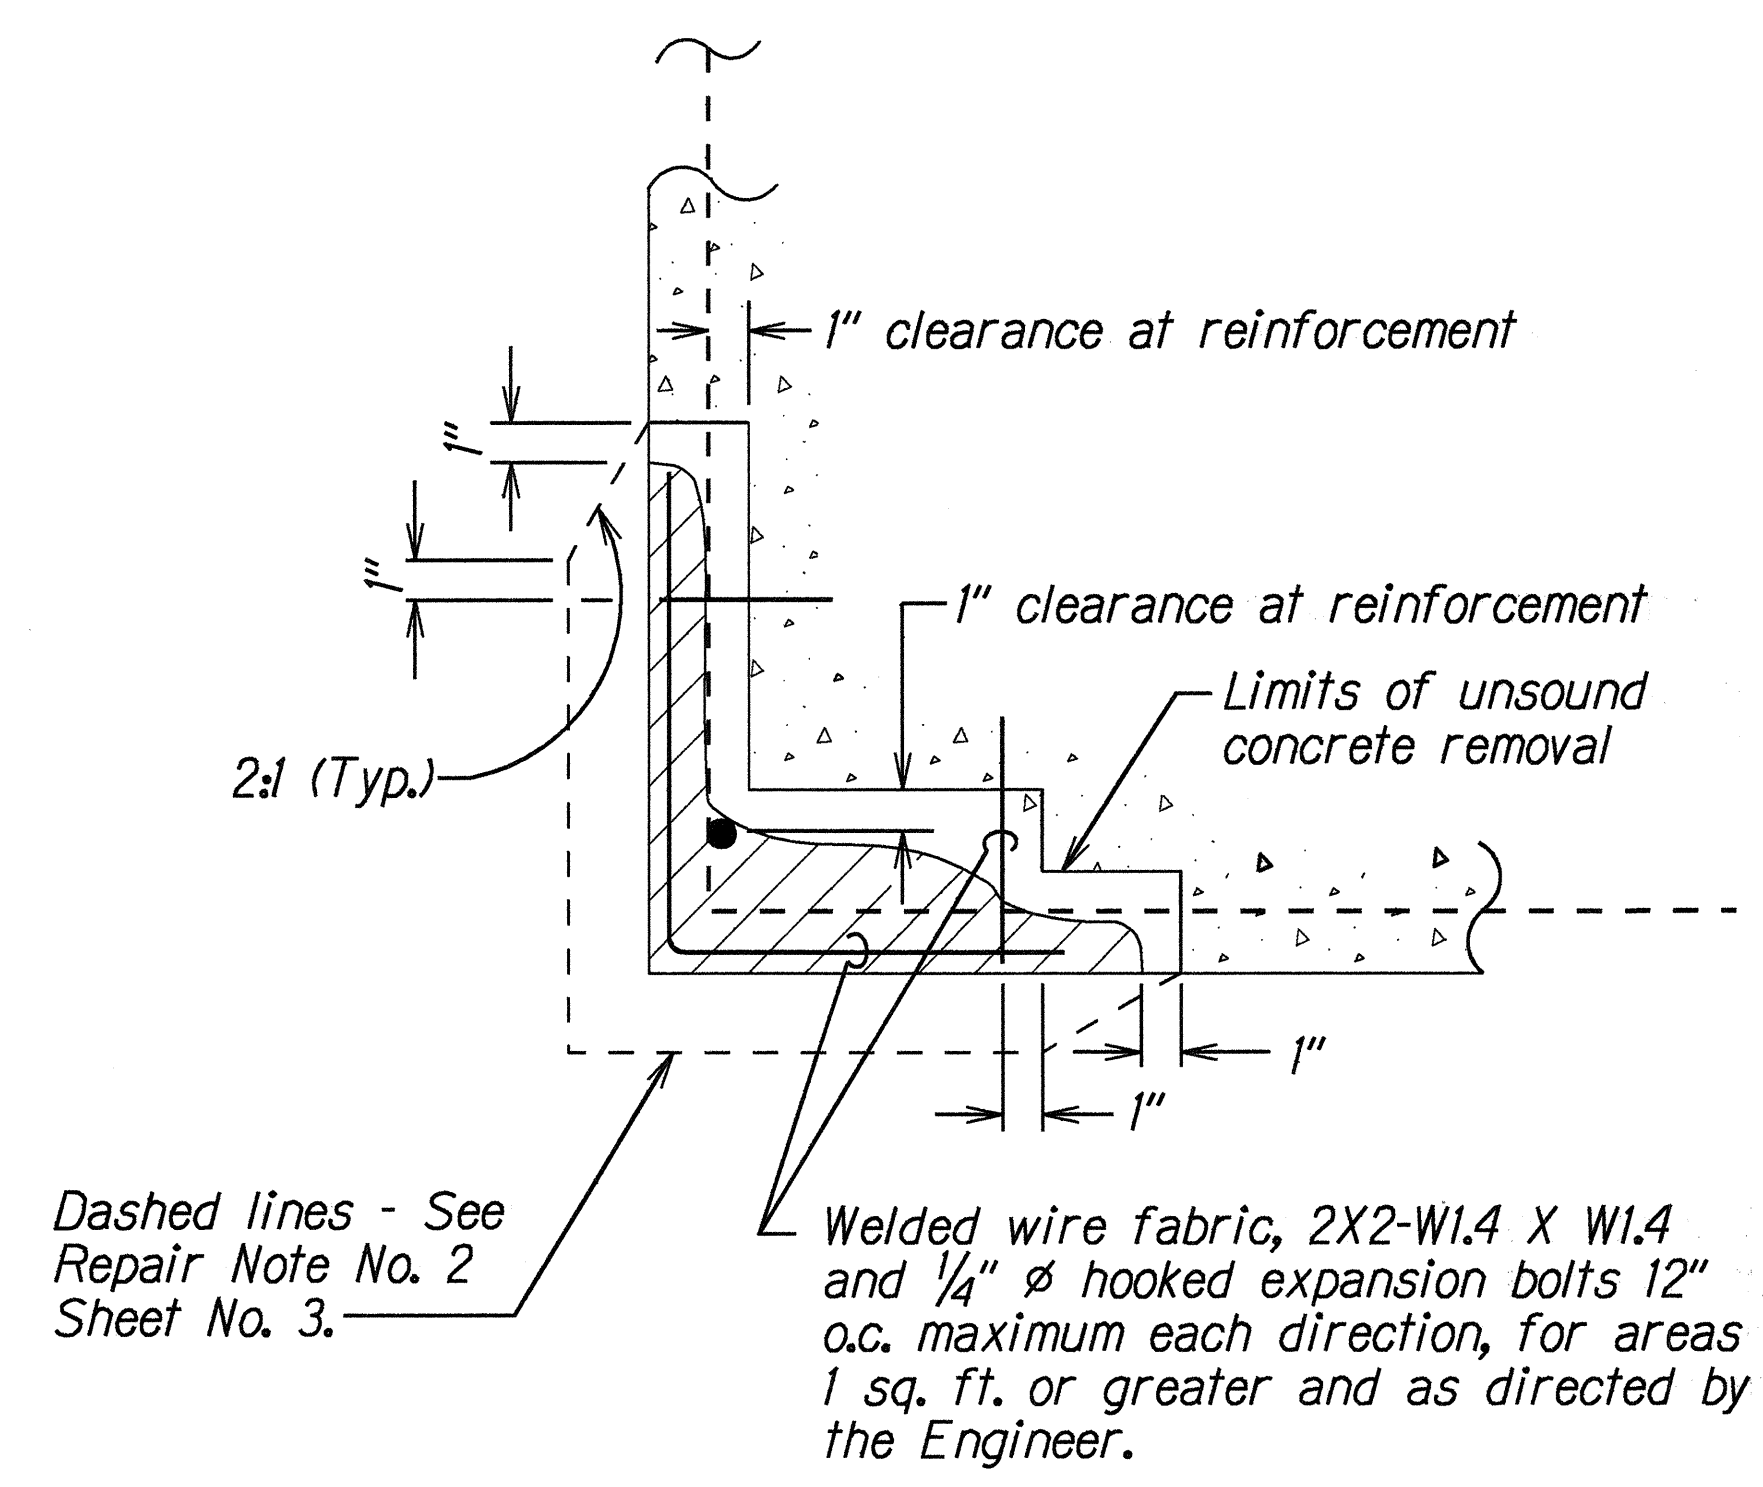


AT CORNER


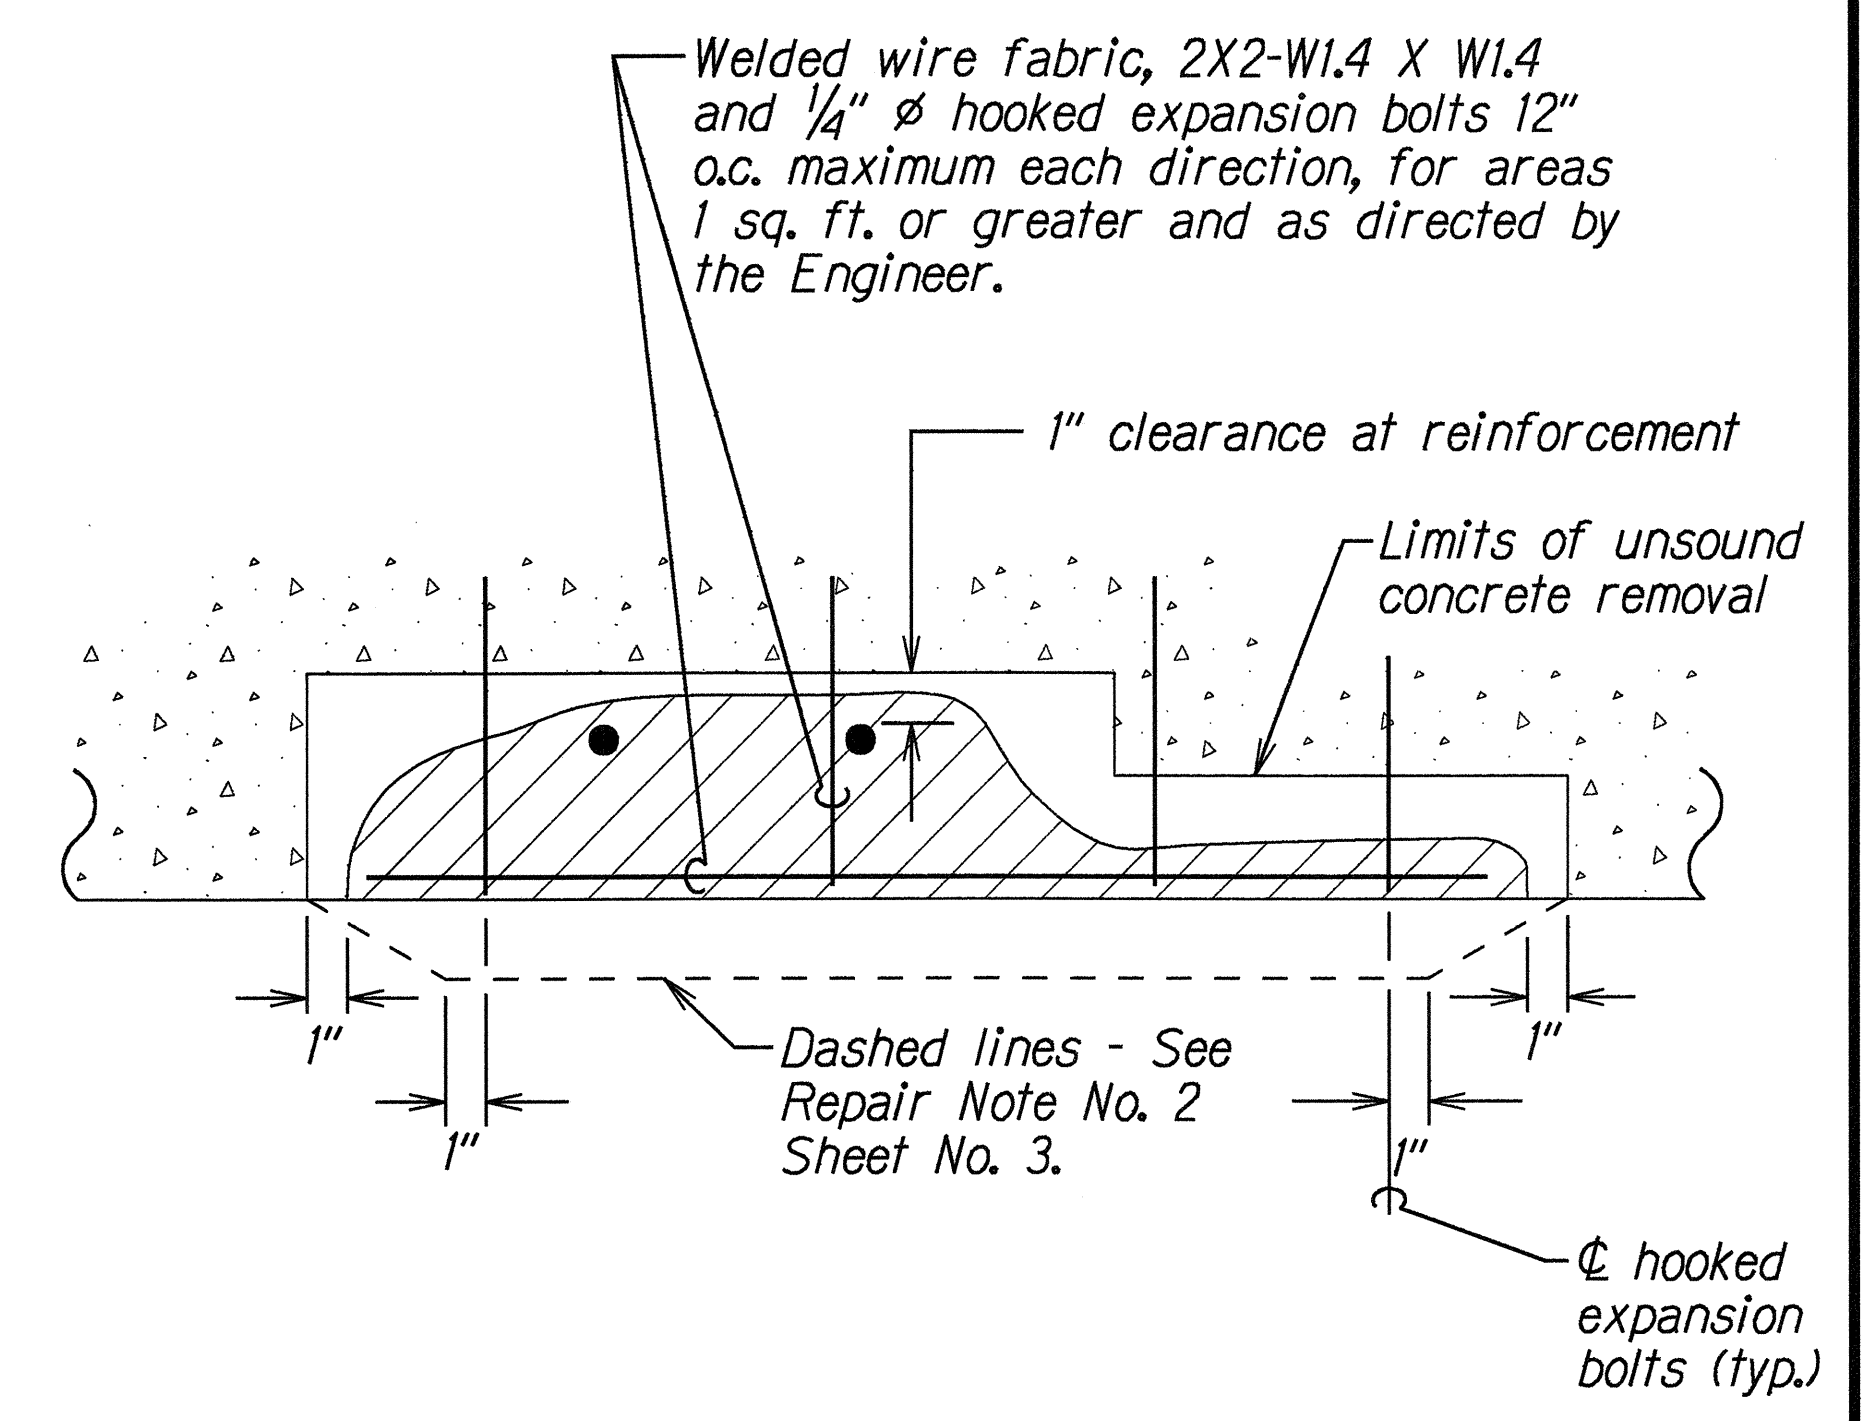


AT SURFACE

TYPICAL REPAIRS AT CONCRETE SPALLS
Not To Scale

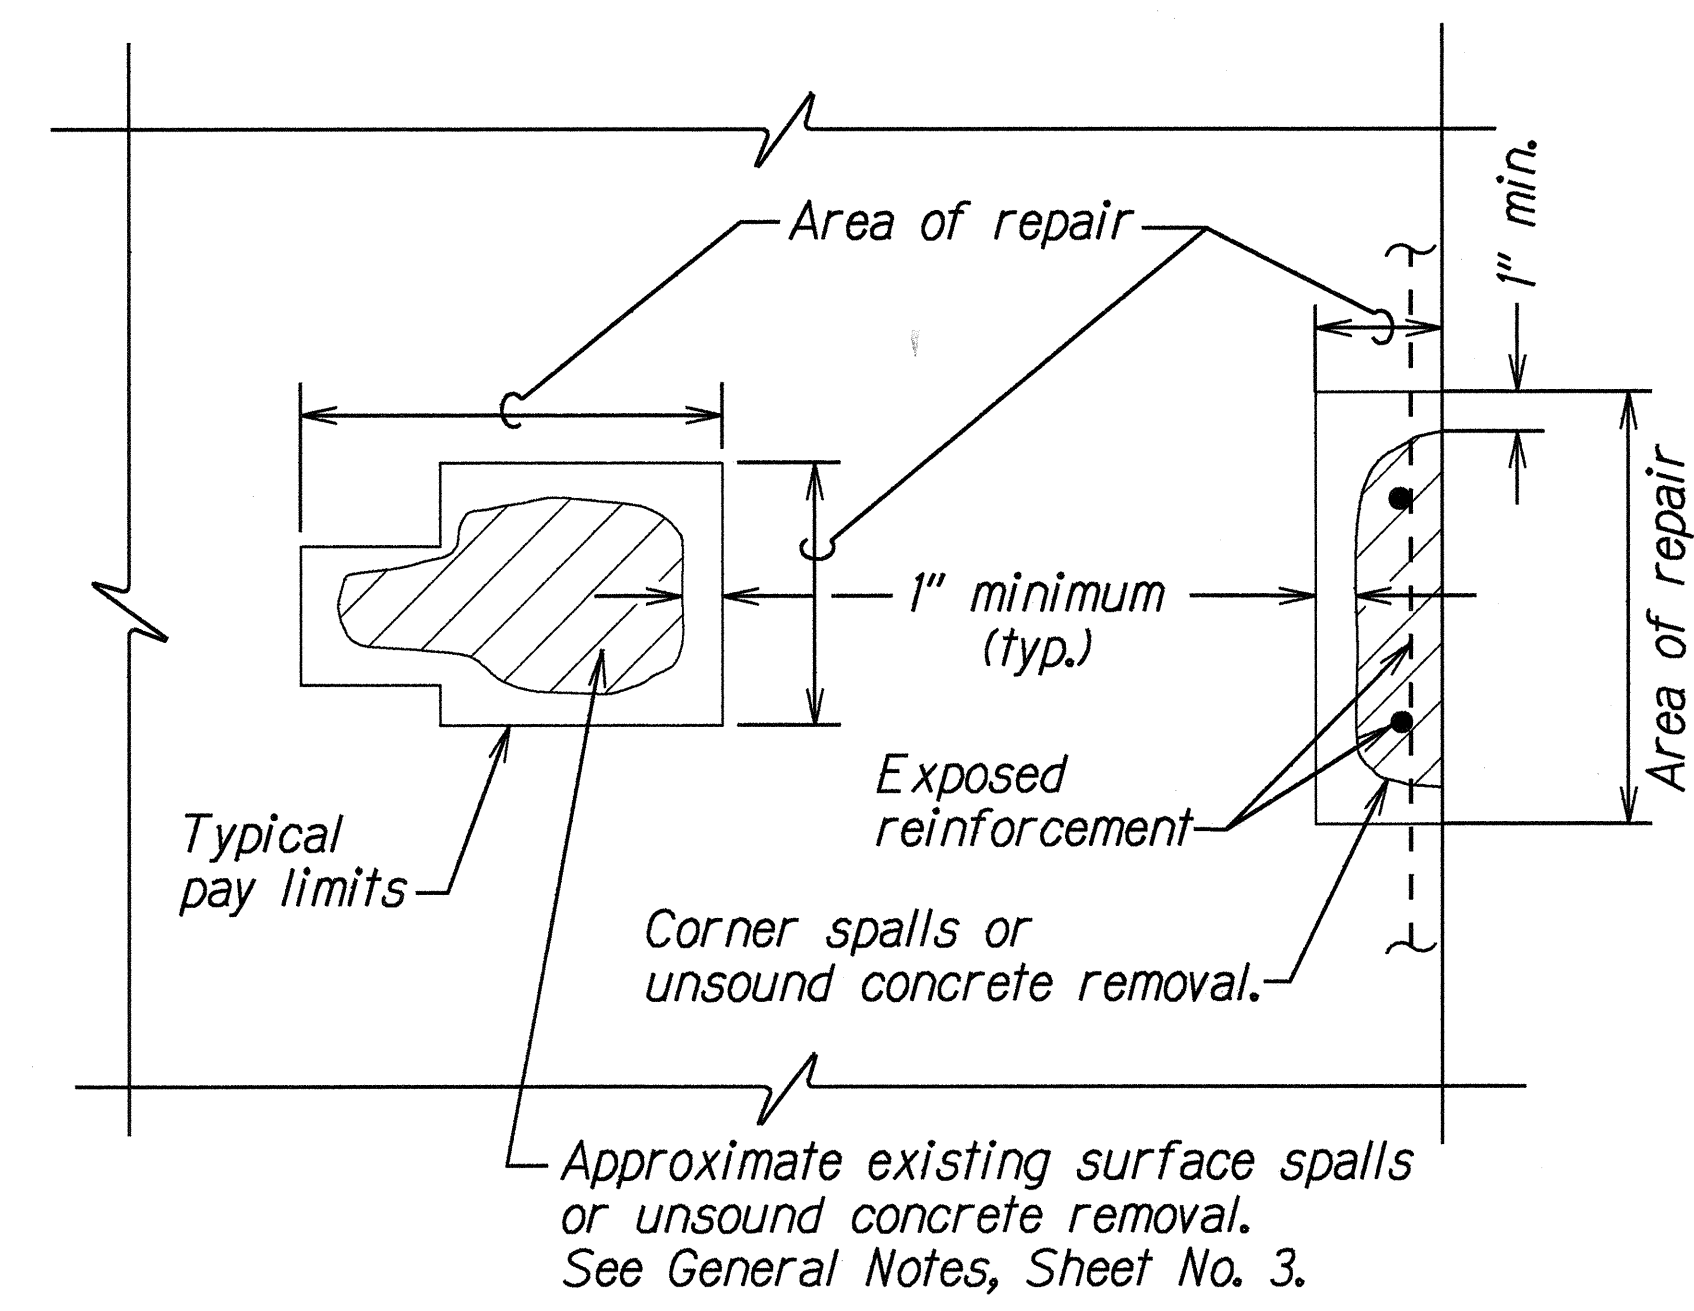

PLAN OR ELEVATION
Not To Scale

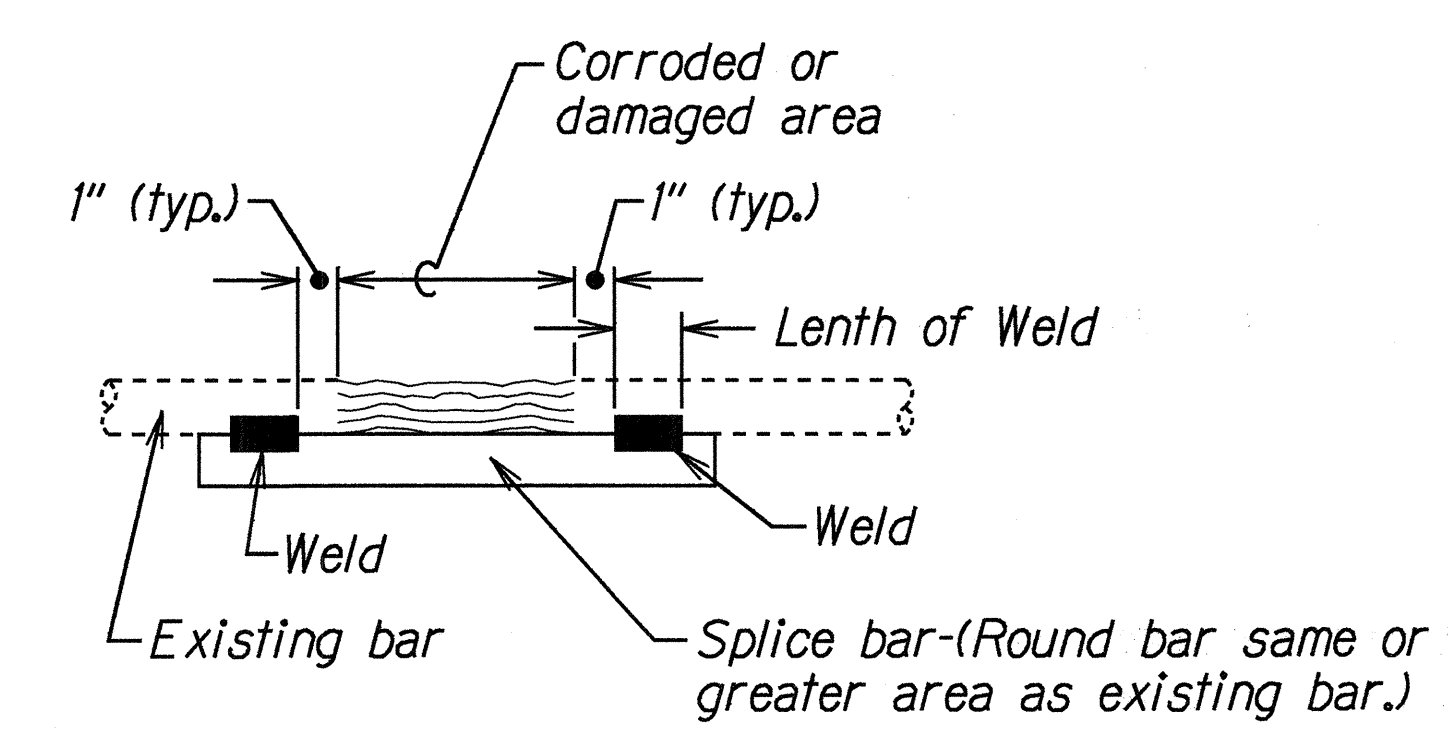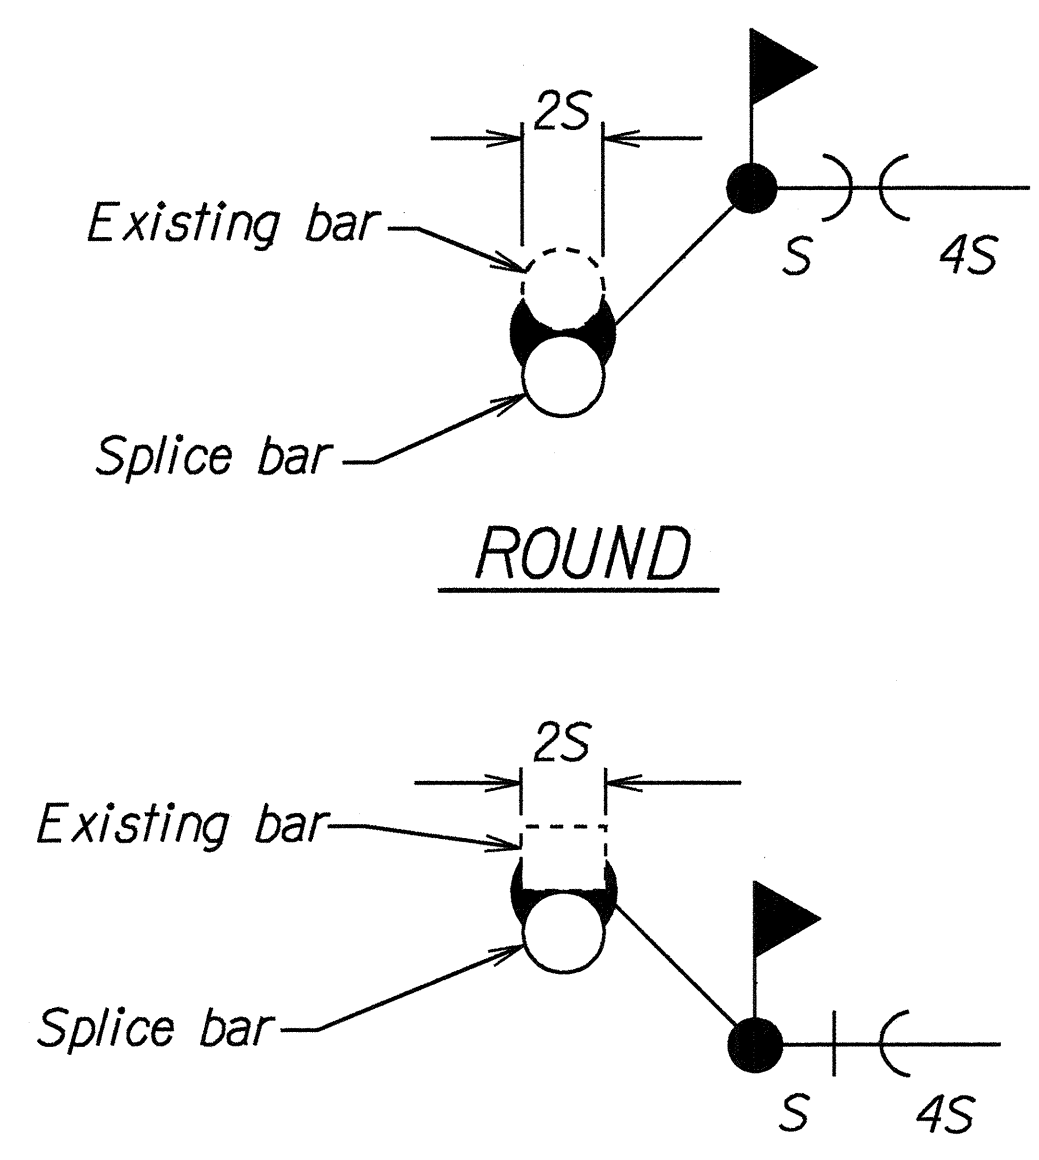

TYPICAL REINFORCING BAR
REPAIR SPLICE DETAIL
Not To Scale

DESIGNED BY	DATE
DRAWN BY	5/97
CHECKED BY	7/5/95
NOTED BY	
QUANTITIES BY	
ORIGINAL PLAN	

STATE OF HAWAII
DEPARTMENT OF TRANSPORTATION
HIGHWAYS DIVISION

DETAILS
KUHIO HIGHWAY, REPAIR SPALLS
ON WAILUA (PLANTATION) BRIDGE
Project No. 56A-01-95M
Scale: As Shown Date: Jan, 1995
SHEET No. 1 OF 1 SHEETS