




FED. ROAD DIST. NO.	STATE	PROJ. NO.	FISCAL YEAR	SHEET NO.	TOTAL SHEETS
HAWAII	HAW.	STP-056-1(38)	1996	26	26

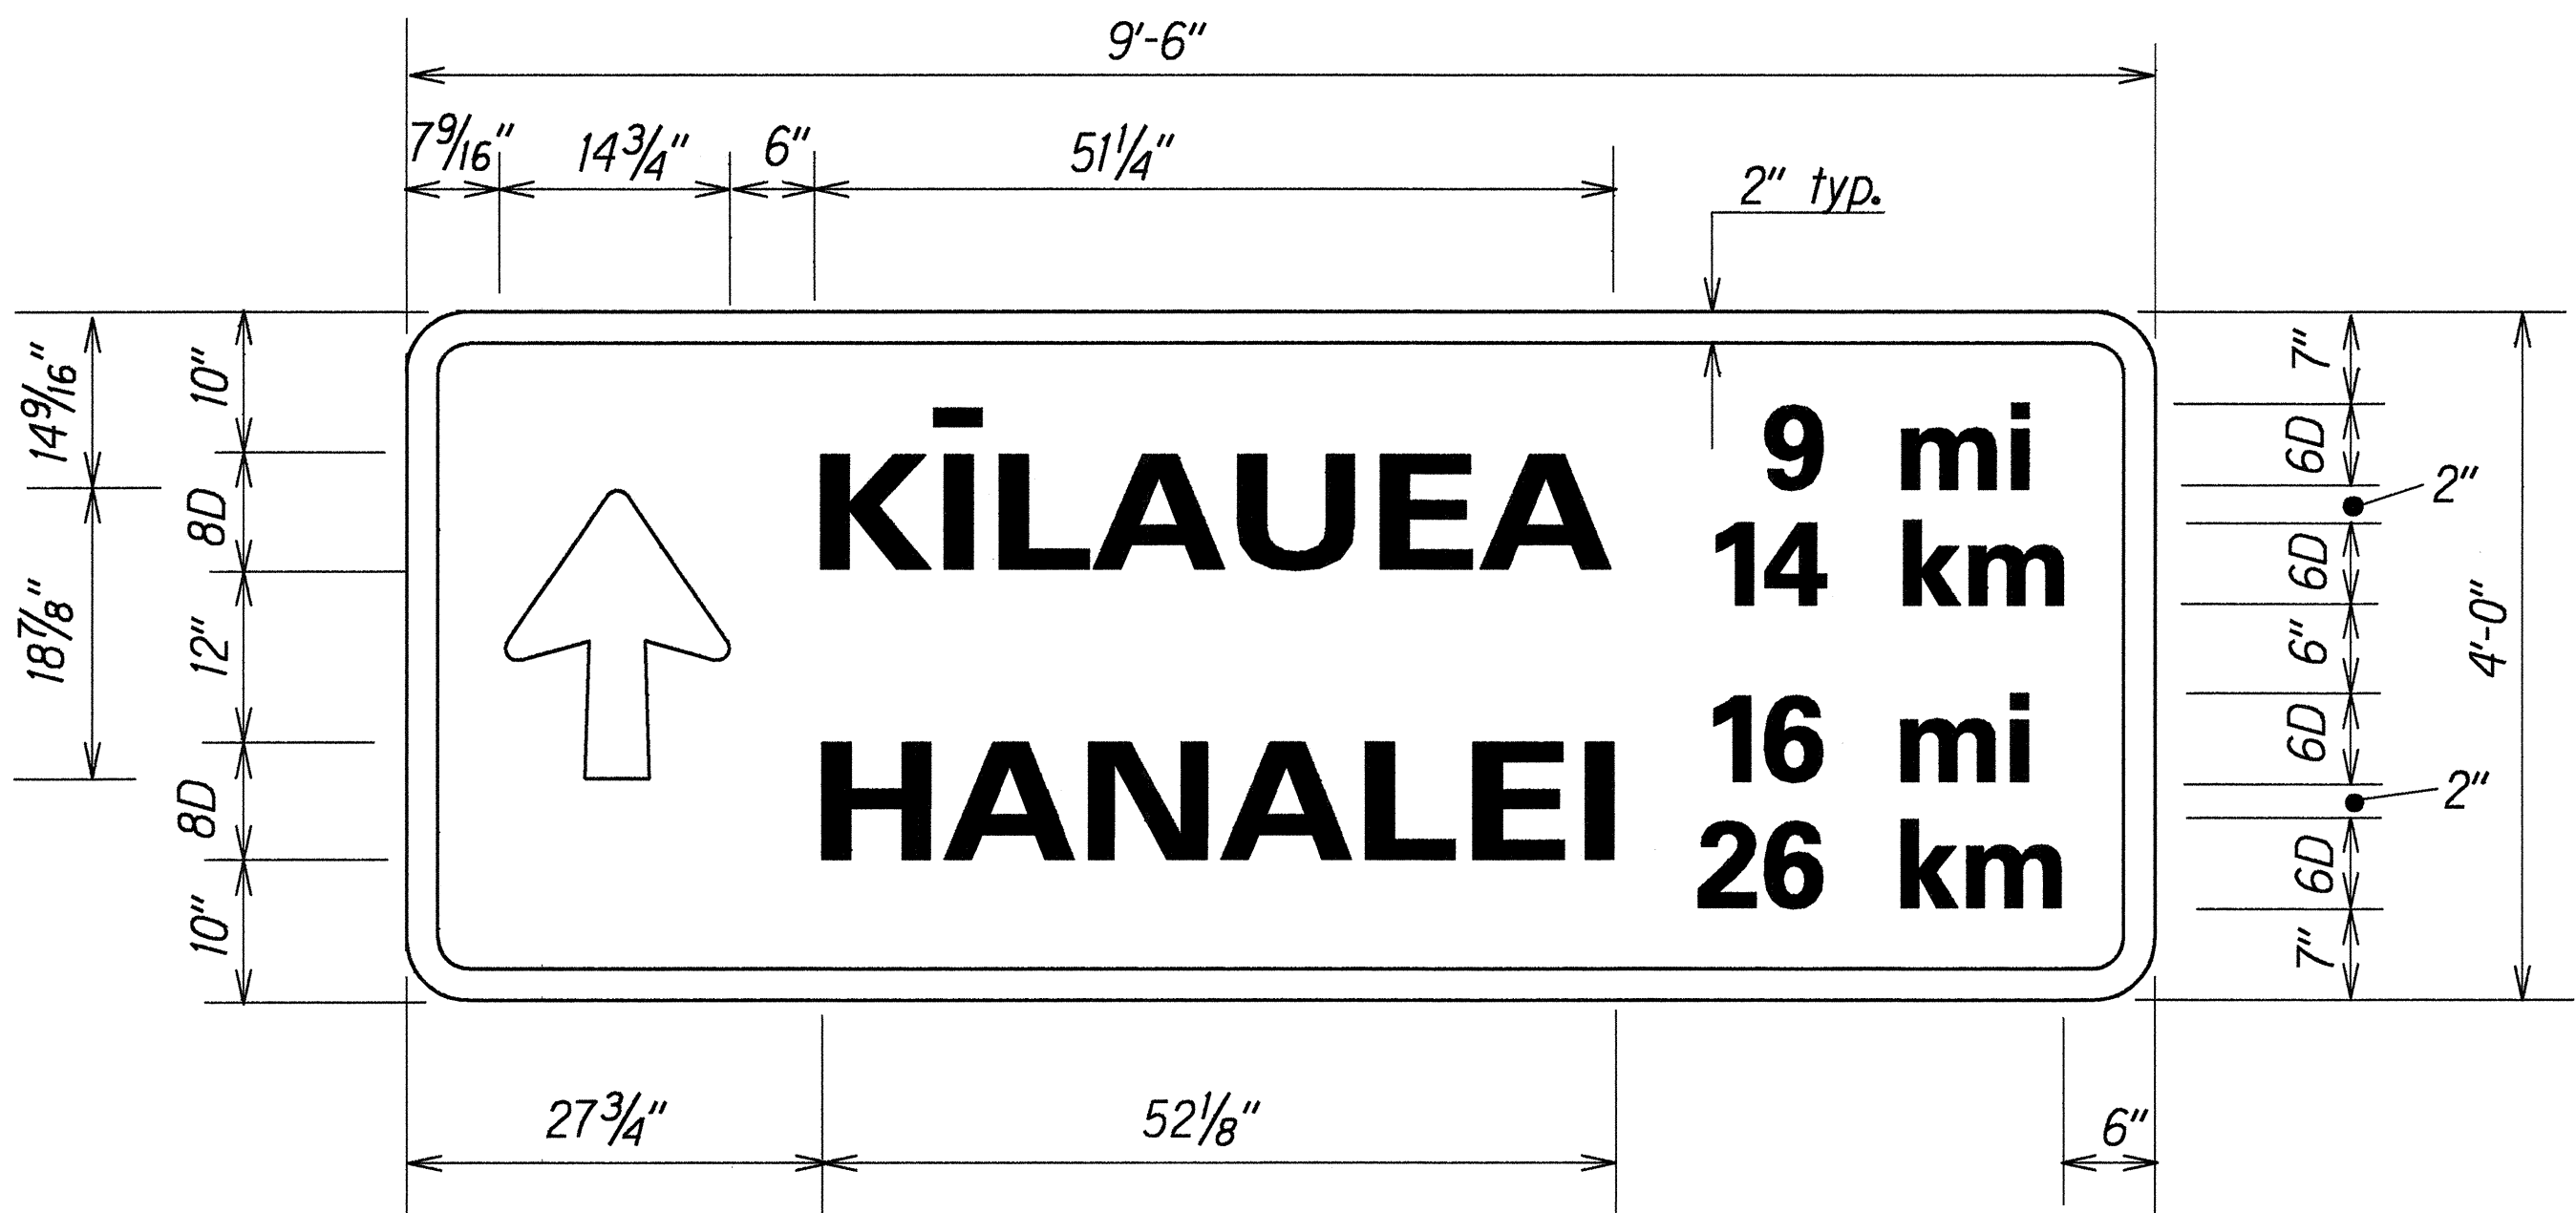


Sign Support: 3-Flanged Channel (4.00 lbs/ft)
D-1
Scale: 1"=1'-0"

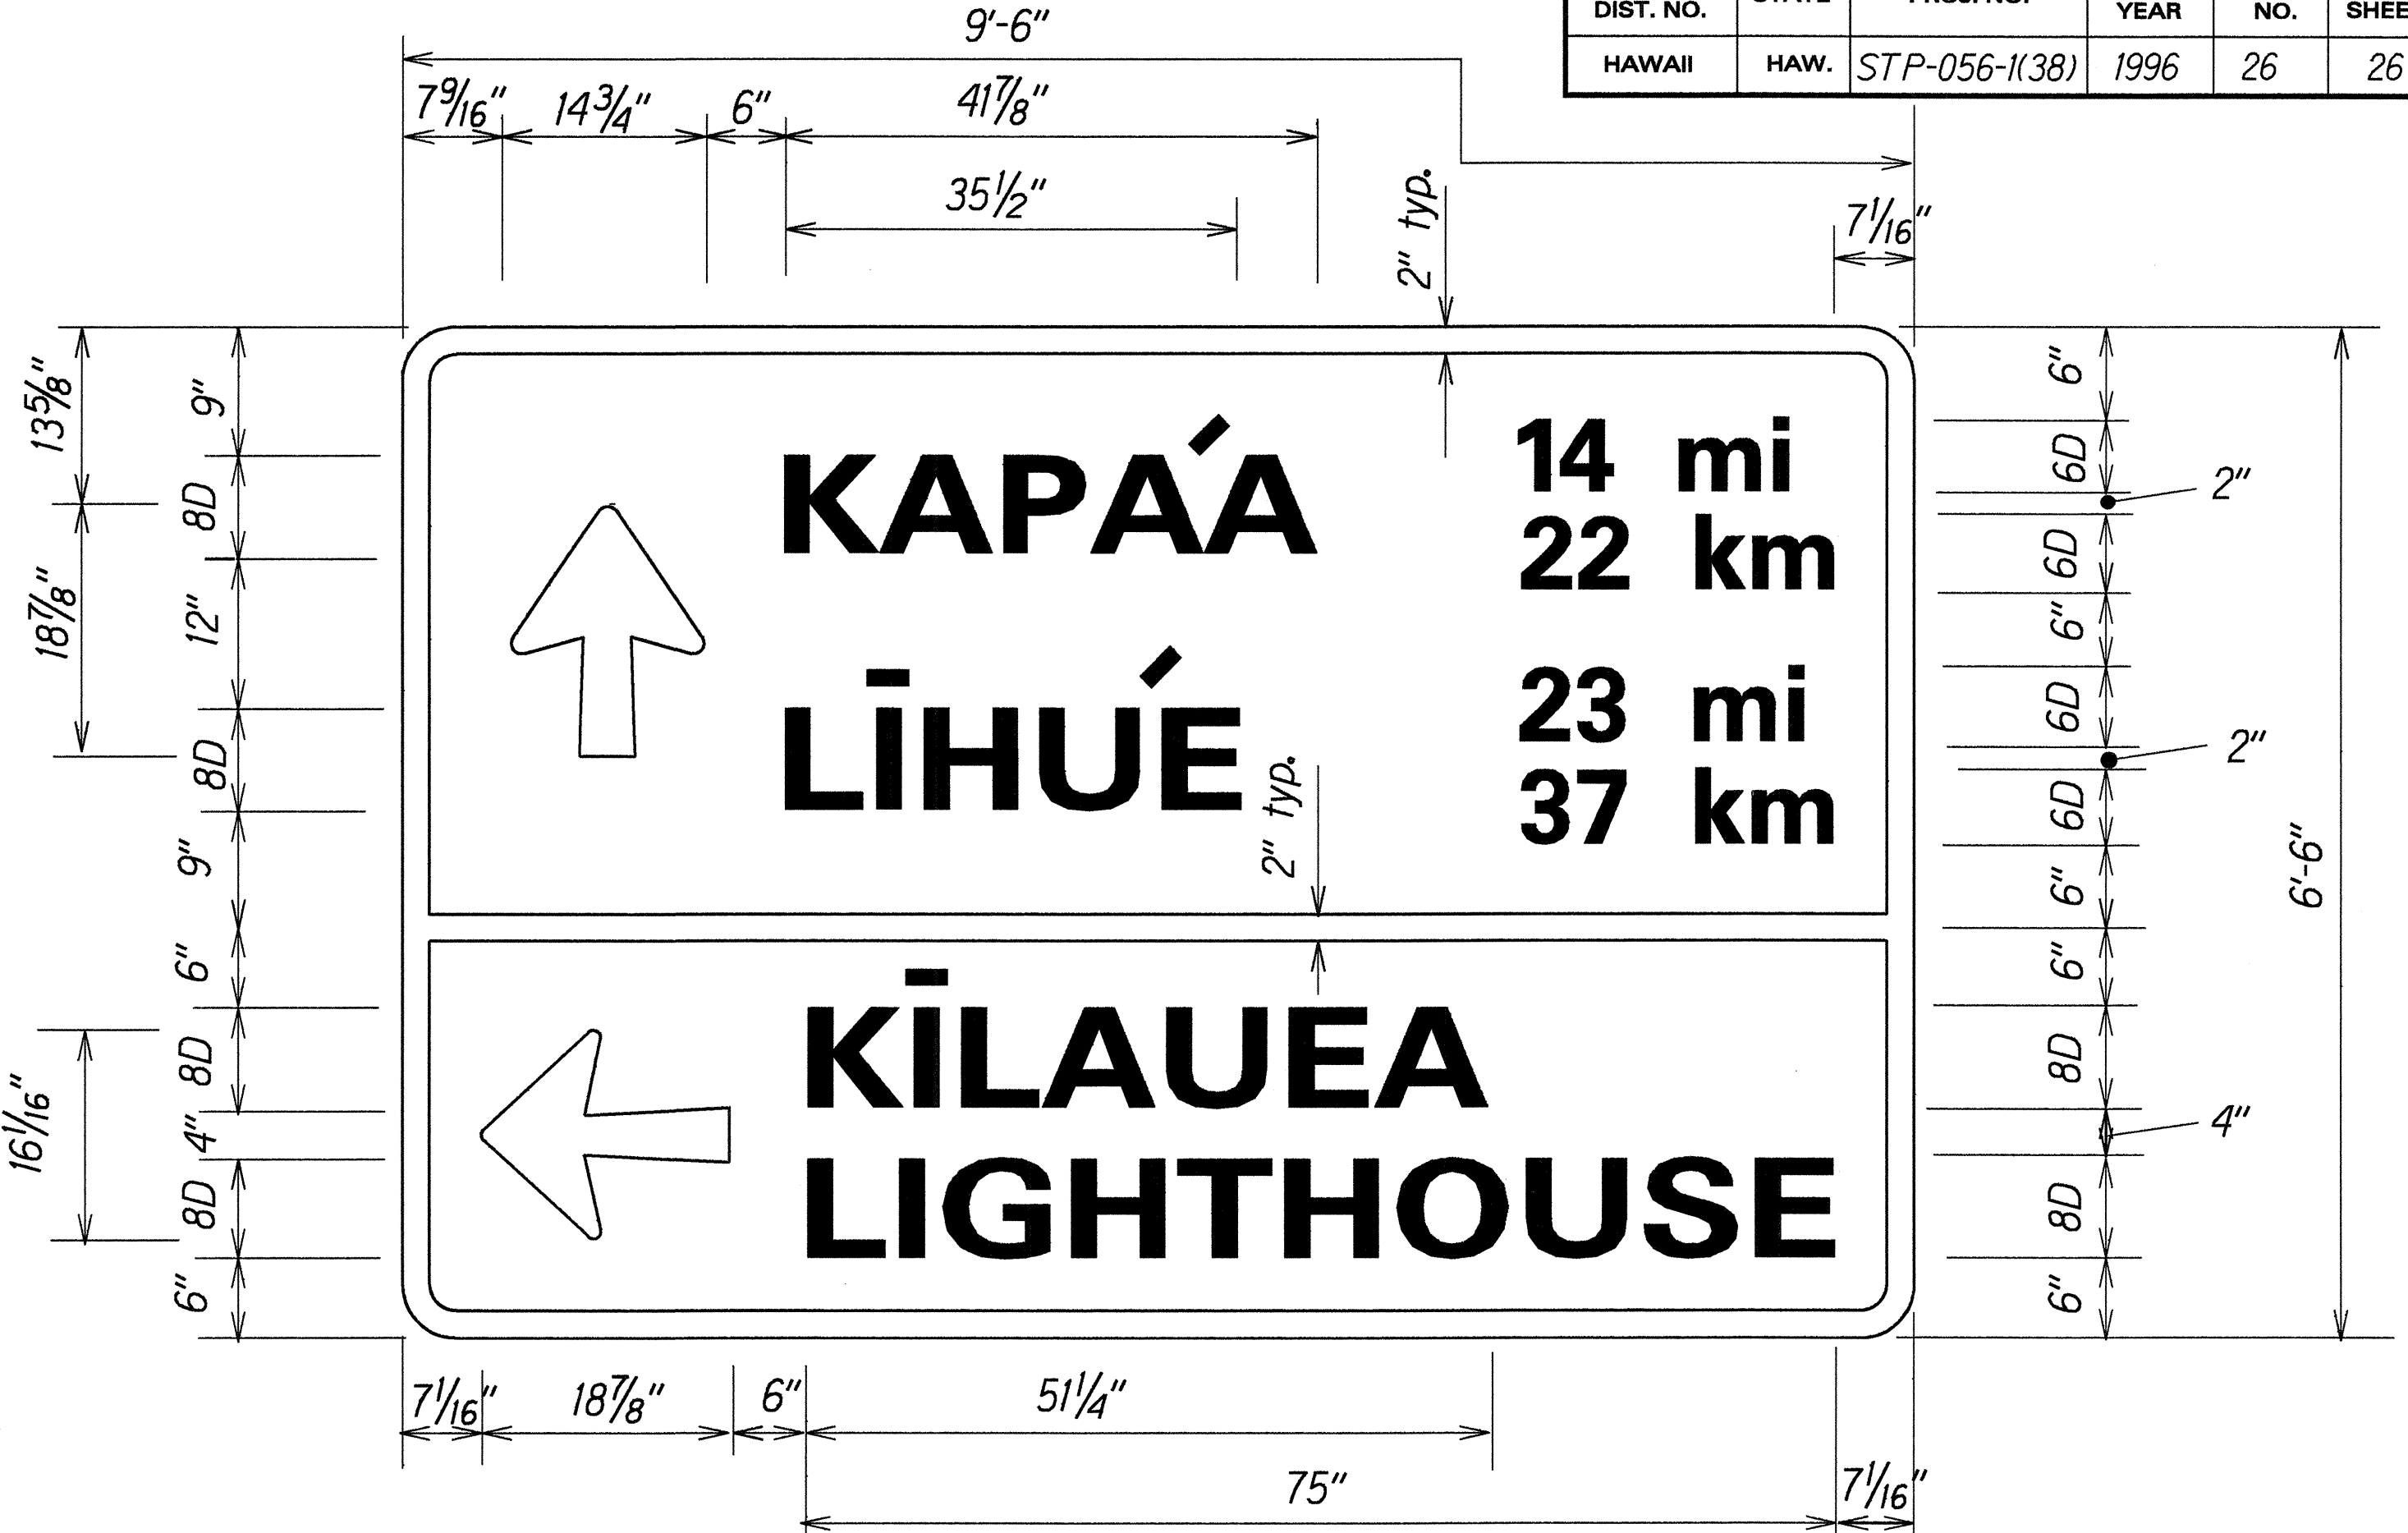


Sign Support: 2-W6 x 9, Breakaway Sign Support
D-3
Scale: 1"=1'-0"

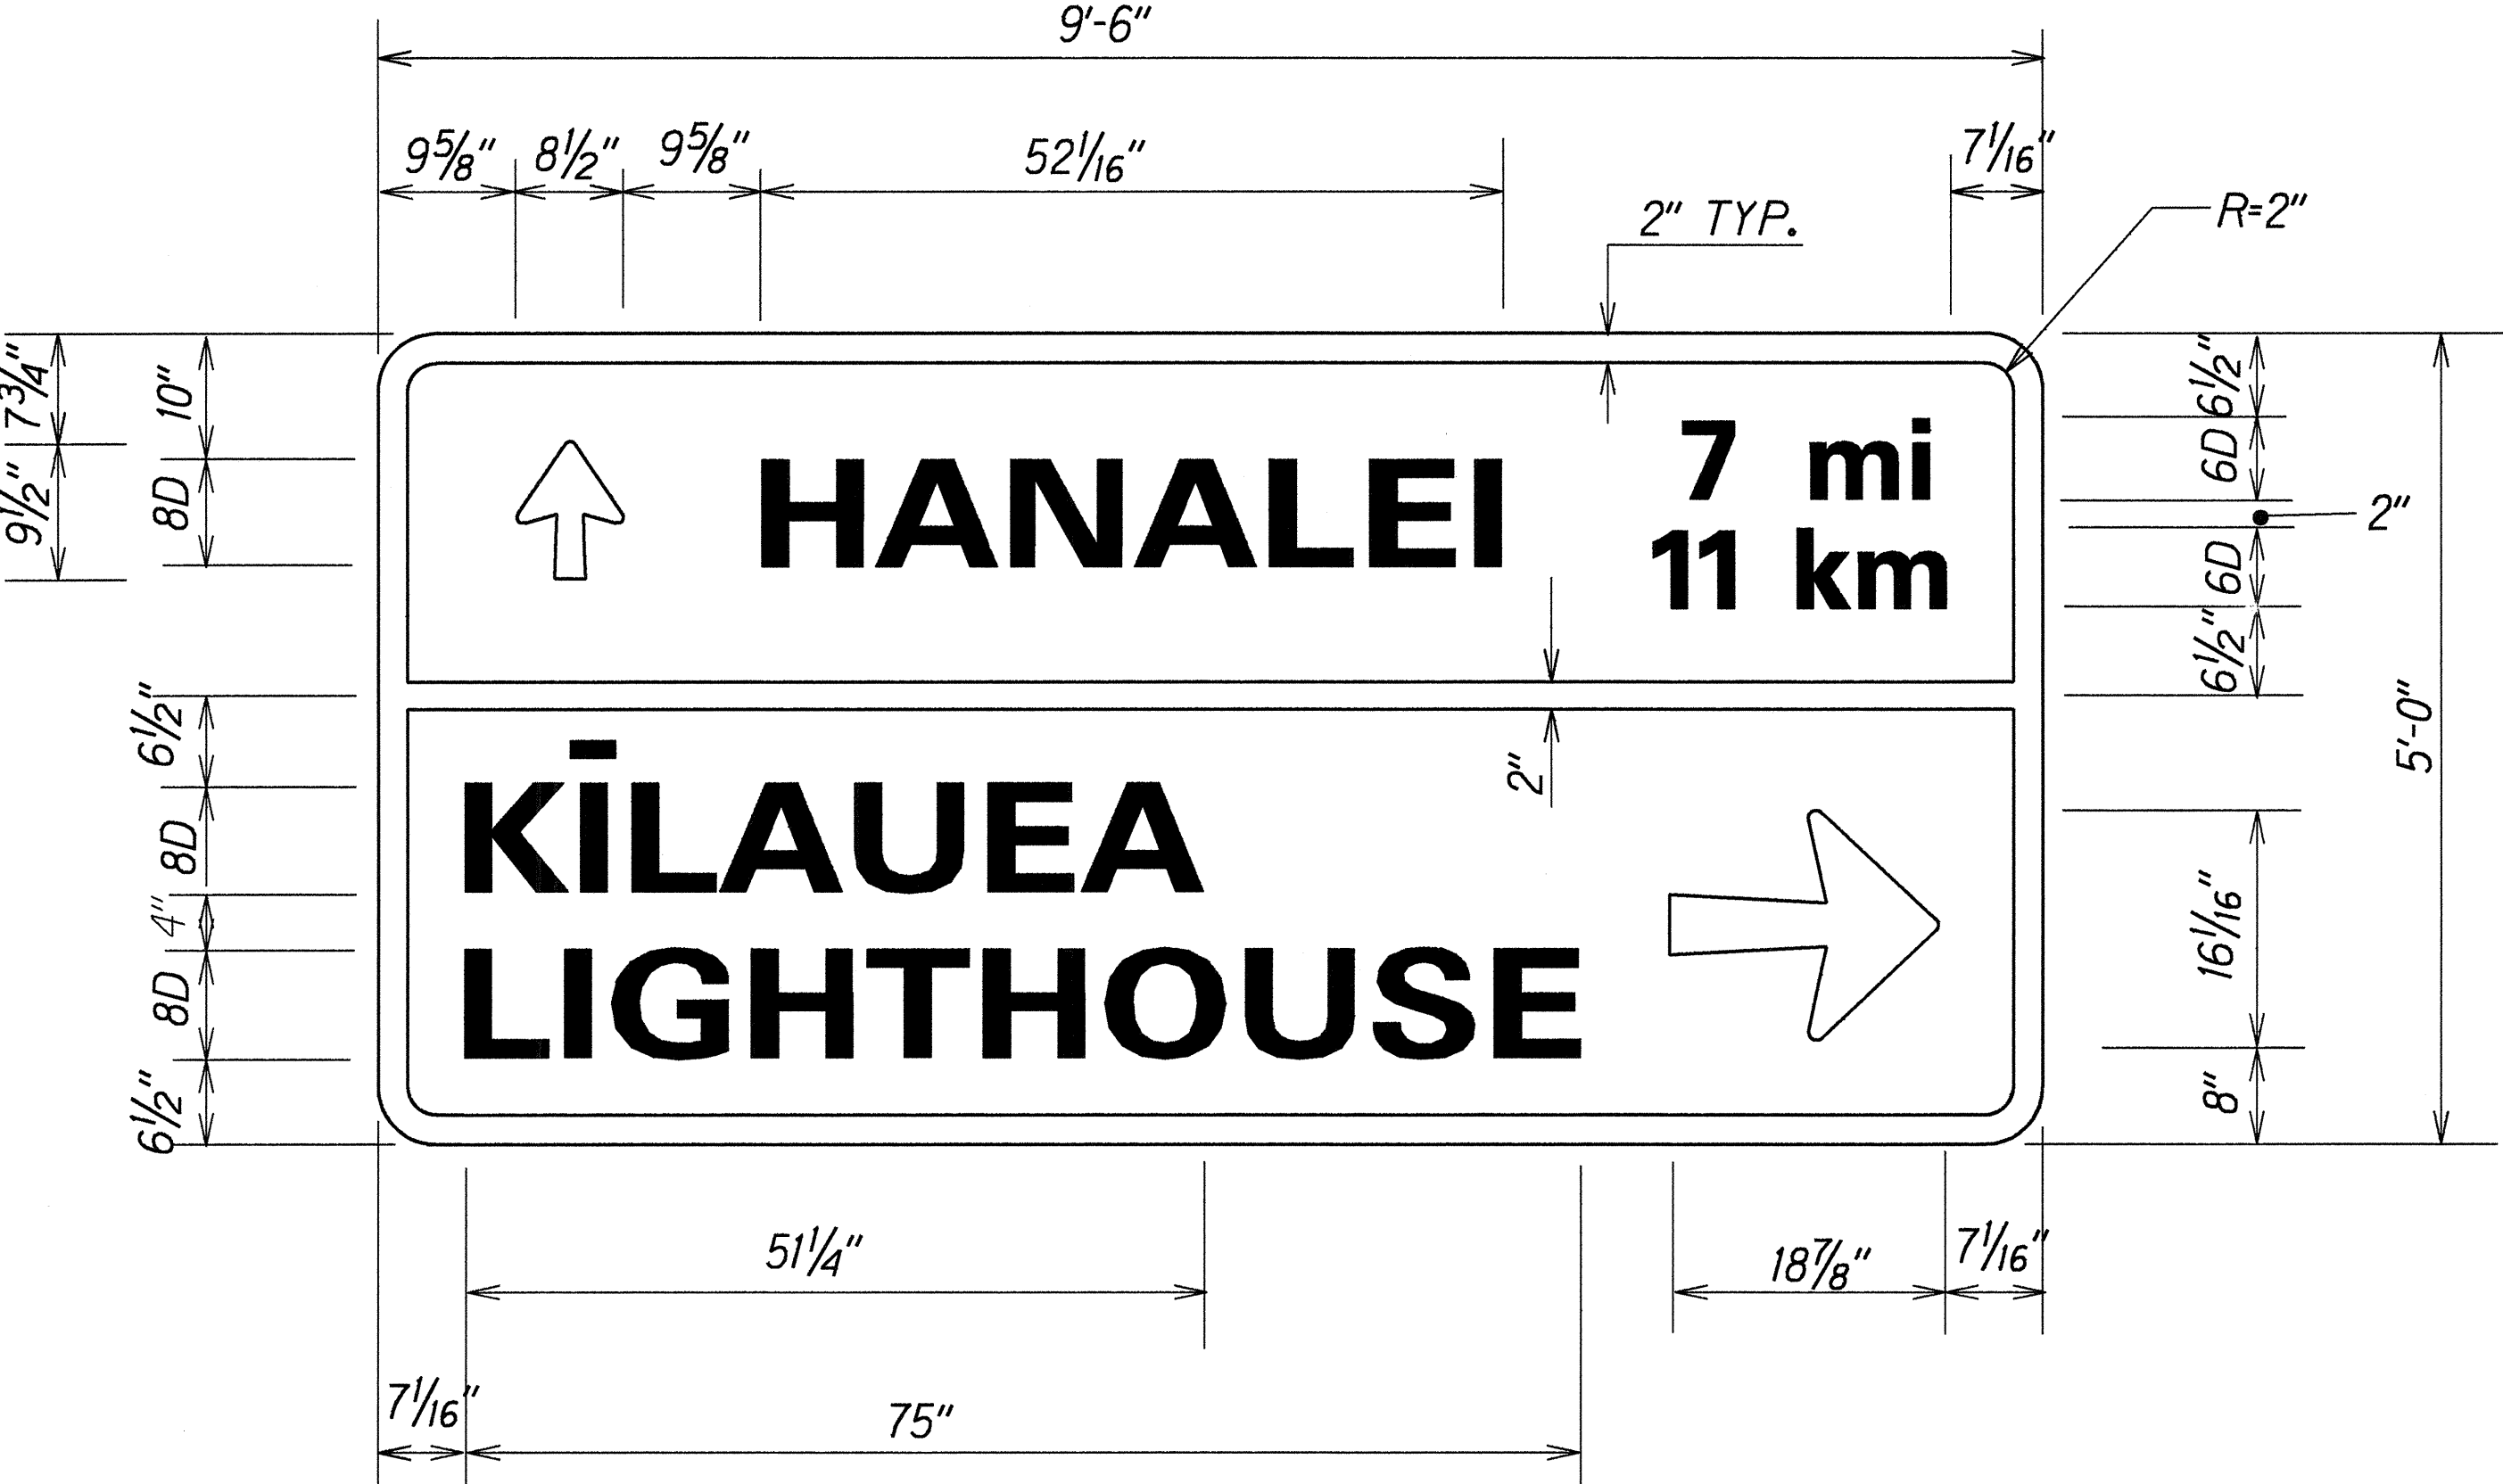

Sign Support: 2-W6 x 9, Breakaway Sign Support
D-2
Scale: 1"=1'-0"

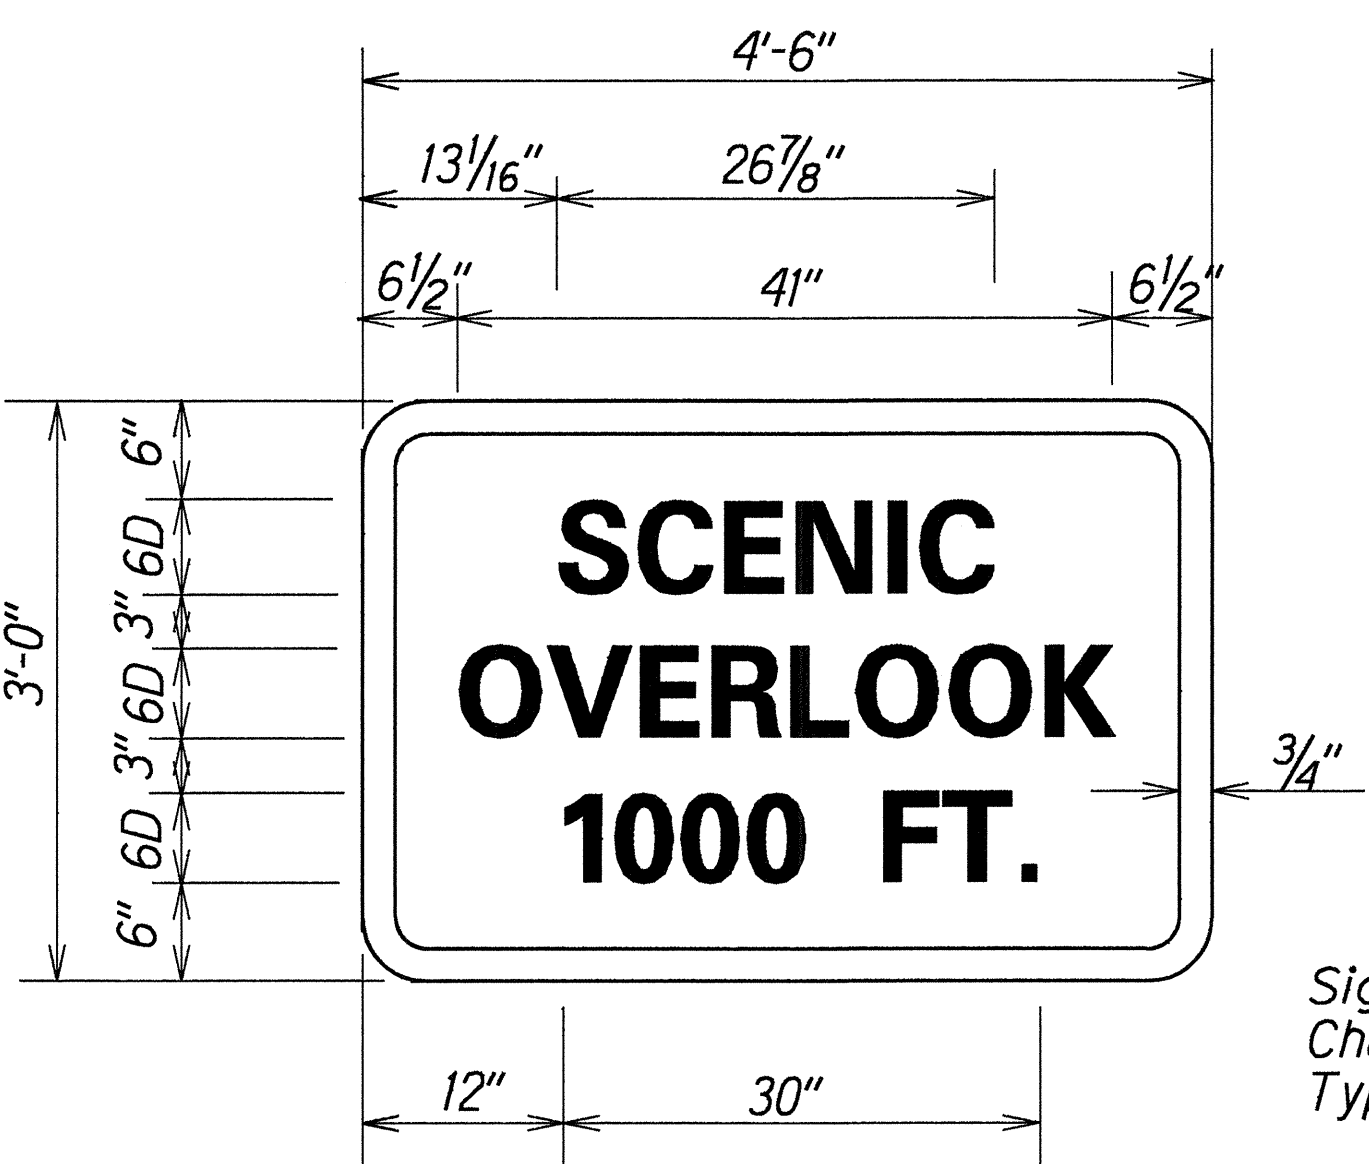

D-4
Scale: 1"=1'-0"

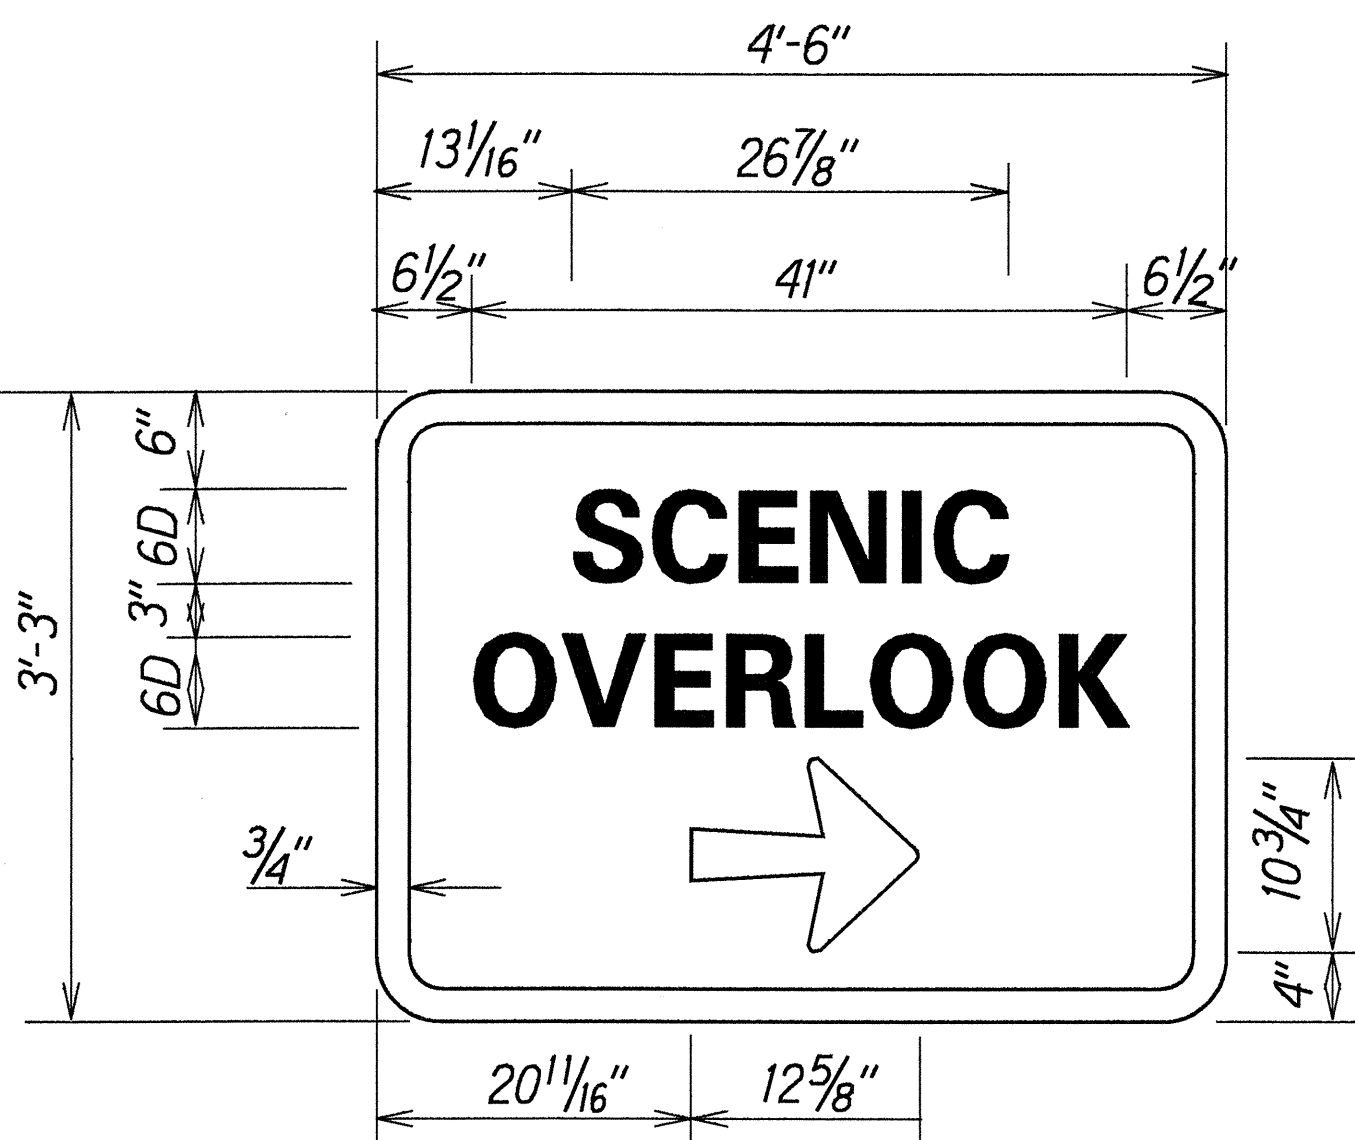

D-5
Scale: 1"=1'-0"

ORIGINAL PLAN	SURVEY PLOTTED BY	DATE
PLAN	DRAWN BY	
NOTE BOOK	DESIGNED BY	
DESIGNED BY	CHECKED BY	
CHECKED BY		

Color Legend:

1. D-1, D-2, D-3: White lettering on green background, white borders.
2. D-4, D-5: White lettering on blue background, white borders.

STATE OF HAWAII
DEPARTMENT OF TRANSPORTATION
HIGHWAYS DIVISION

SIGN DETAILS

KUHIO HIGHWAY RESURFACING
Kilauea to Aliomanu Drive
Federal Aid Project No. STP-056-1(38)

Scale: As Shown Date: March, 1995

SHEET No. 1 OF 1 SHEETS