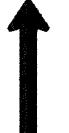



FED. ROAD DIST. NO.	STATE	FED. AID PROJ. NO.	FISCAL YEAR	SHEET NO.	TOTAL SHEETS
HAWAII	HAW.	STP-056-1(38)	1996	24	26

TRAFFIC SIGN SUMMARY					
SIGN NO.	MESSAGE	QUANTITY			
		10 SQ. FT. OR LESS		GREATER THAN 10 SQ. FT.	
		W/POST	W/O POST	W/POSTS	W/O POSTS
RI-1	STOP	10			
RI-2	YIELD	6			
R2-1 (35)	SPEED LIMIT 35			4	
R2-1 (40)	SPEED LIMIT 40			2	
R2-1 (50)	SPEED LIMIT 50			2	
R2-5b (35)	REDUCED SPEED 35			1	
R2-5b (40)	REDUCED SPEED 40			2	
W2-1		2			
W2-2L		2			
W2-2R		3			
SI-1		2			
S2-1		2			
TOTAL		27		11	

MILEPOST MARKER SUMMARY (BI-DIRECTIONAL)				
LOCATION	SIGN NO. AND MESSAGE		QUANTITY	
			W/POST	W/O POST
# STA. 34+20± Aliomanu Bridge to Aliomanu Drive	D10-2 15 D10-7 56		1	---
# STA. 39+20± Kilauea to Kahili	D10- 23 D10-7 56		1	---

DESTINATION SIGN SUMMARY				
SIGN NO.	MESSAGE	SIZE	NEW PANEL AREA (SQ. FT.)	
			W/O POSTS	W/POSTS
D-1	 KILAUEA 9mi 14km HANAIEI 16mi 26km	9.5' x 4.0'		38
D-2	 KAPAA 14mi 22km LIHUE 23mi 37km  KILAUEA LIGHTHOUSE	9.5' x 5.0'		47.5
D-3	HANAIEI 7mi 11km KILAUEA LIGHTHOUSE 	9.5' X 6.5'		61.75
D-4	SCENIC OVERLOOK 1000 FT	4.5' X 3.0'		13.5
D-5	SCENIC OVERLOOK 	4.5' X 3.25'		14.63
		TOTAL		175.38

CONSTRUCTION SIGN SUMMARY			
SIGN NO.	MESSAGE	W/POSTS	W/O POST
CW20-1d	ROAD CONSTRUCTION AHEAD	4	
CG20-2	END CONSTRUCTION	4	
	TOTAL	8	

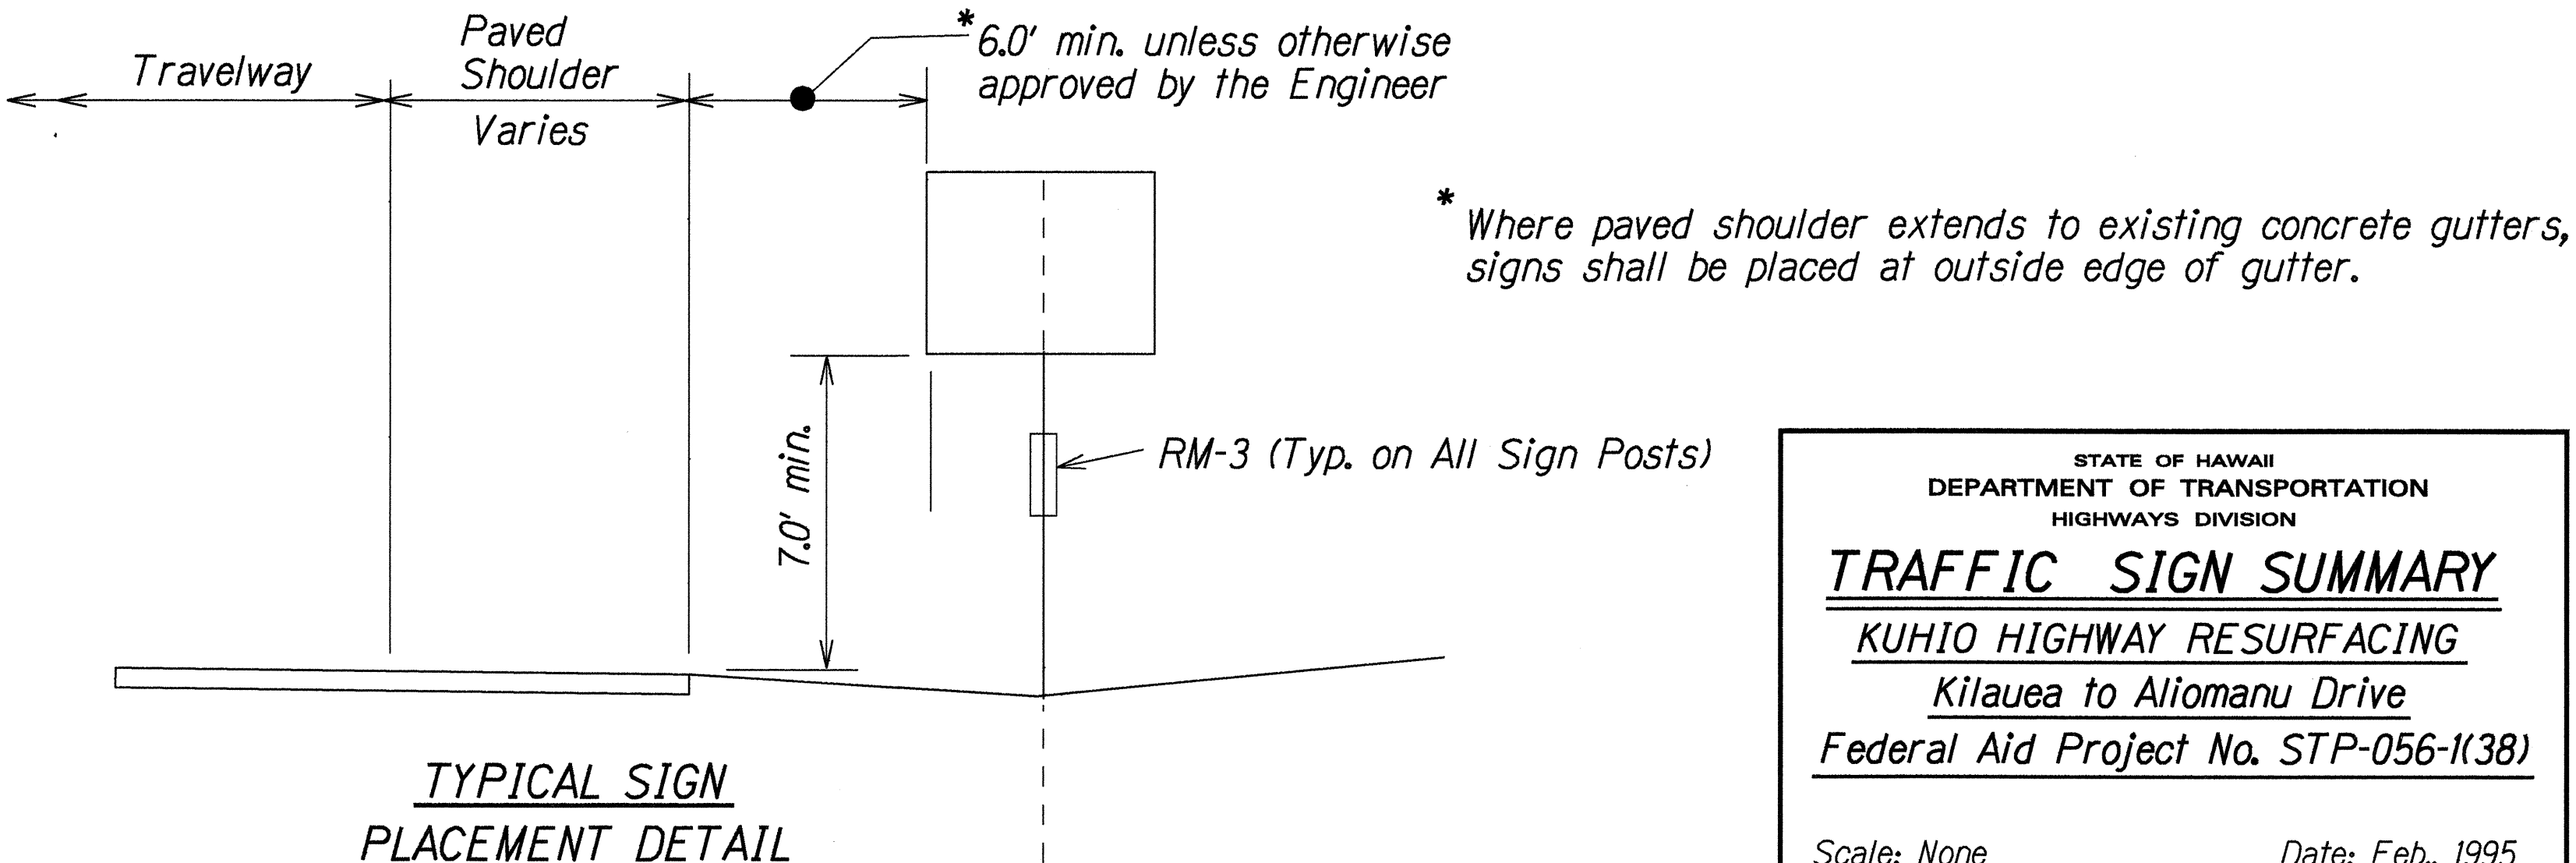

STATE OF HAWAII
DEPARTMENT OF TRANSPORTATION
HIGHWAYS DIVISION

TRAFFIC SIGN SUMMARY
KUHI0 HIGHWAY RESURFACING
Kilauea to Aliomanu Drive
Federal Aid Project No. STP-056-1(38)

Scale: None Date: Feb., 1995

SHEET No. 1 OF 1 SHEETS

SURVEY PLOTTED BY: DATE: X

DRAWN BY: M. L. L.

TRACED BY: M. L. L.

CHECKED BY: M. L. L.

ORIGINAL PLAN

NOTE BOOK

ke-1 Steve

kuhio