



FED. ROAD DIST. NO.	STATE	FED. AID PROJ. NO.	FISCAL YEAR	SHEET NO.	TOTAL SHEETS
HAWAII	HAW.	STP-056-1(38)	1996	4	26

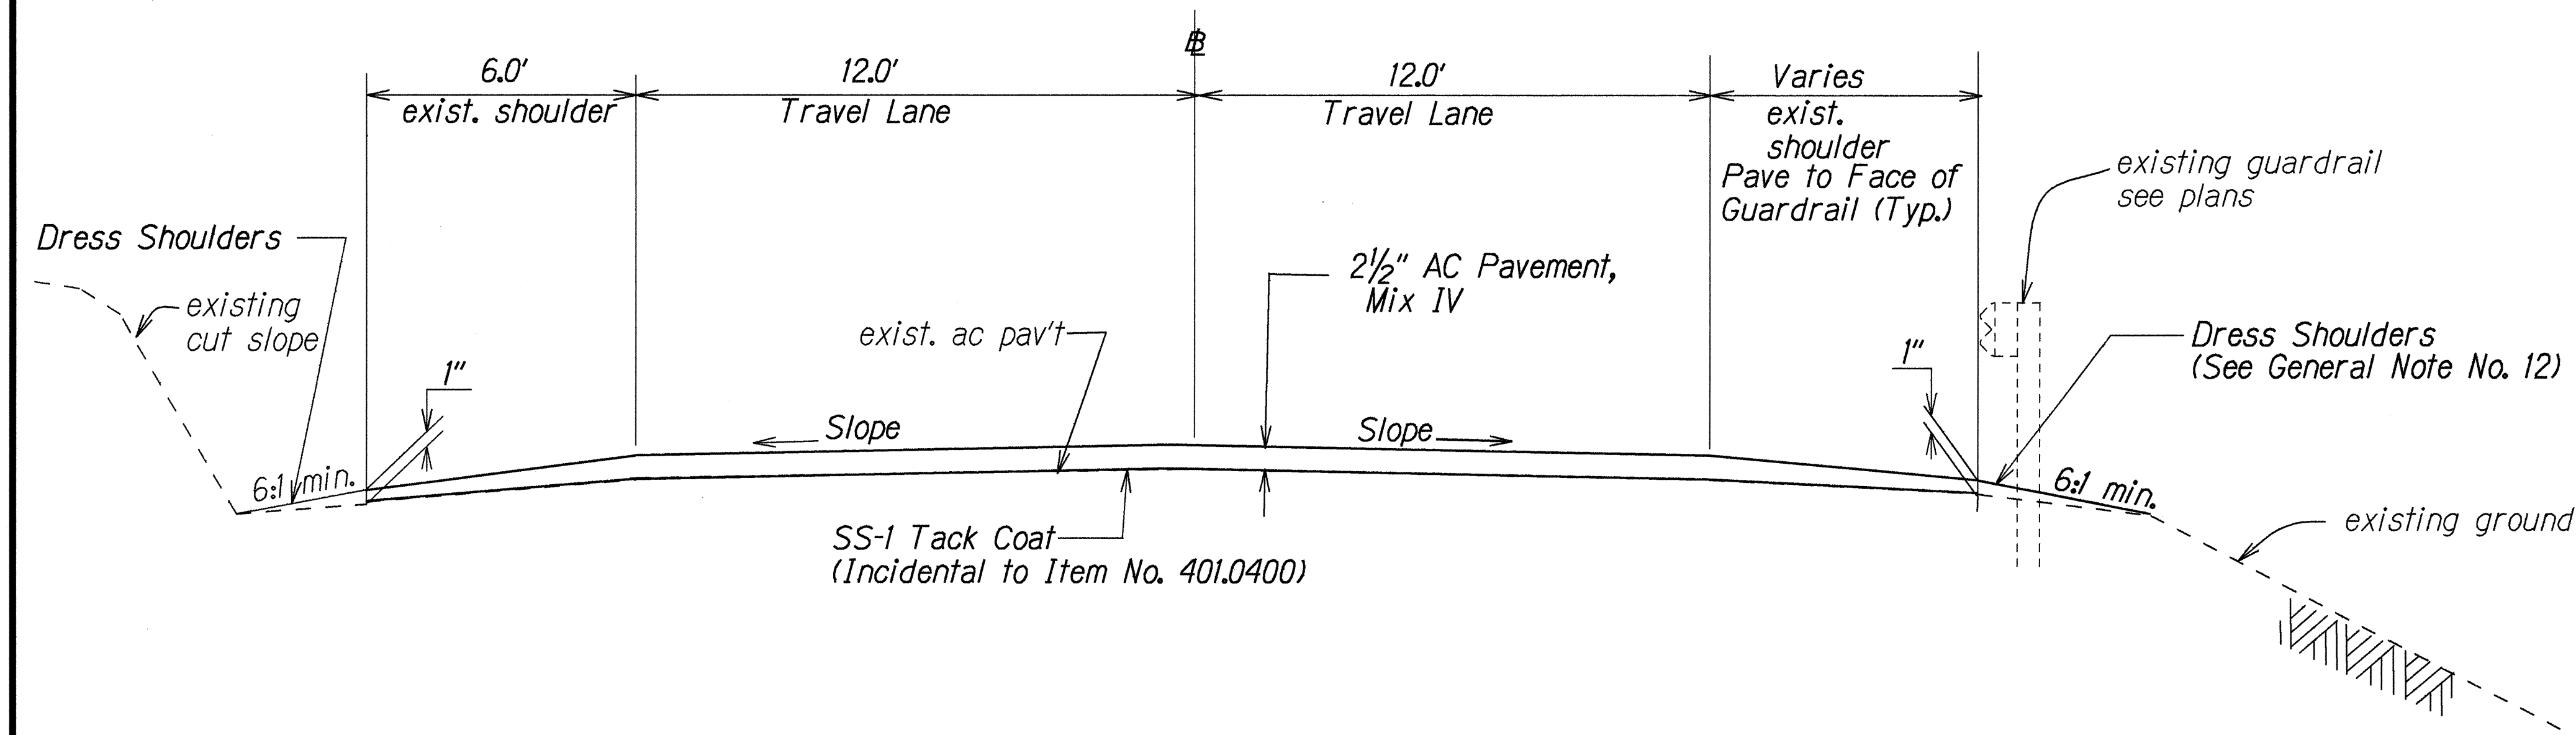


Note: For paving at existing concrete gutter sections, see Detail at right hereon

TANGENT
Scale: $\frac{3}{8}$ " = 1'-0"

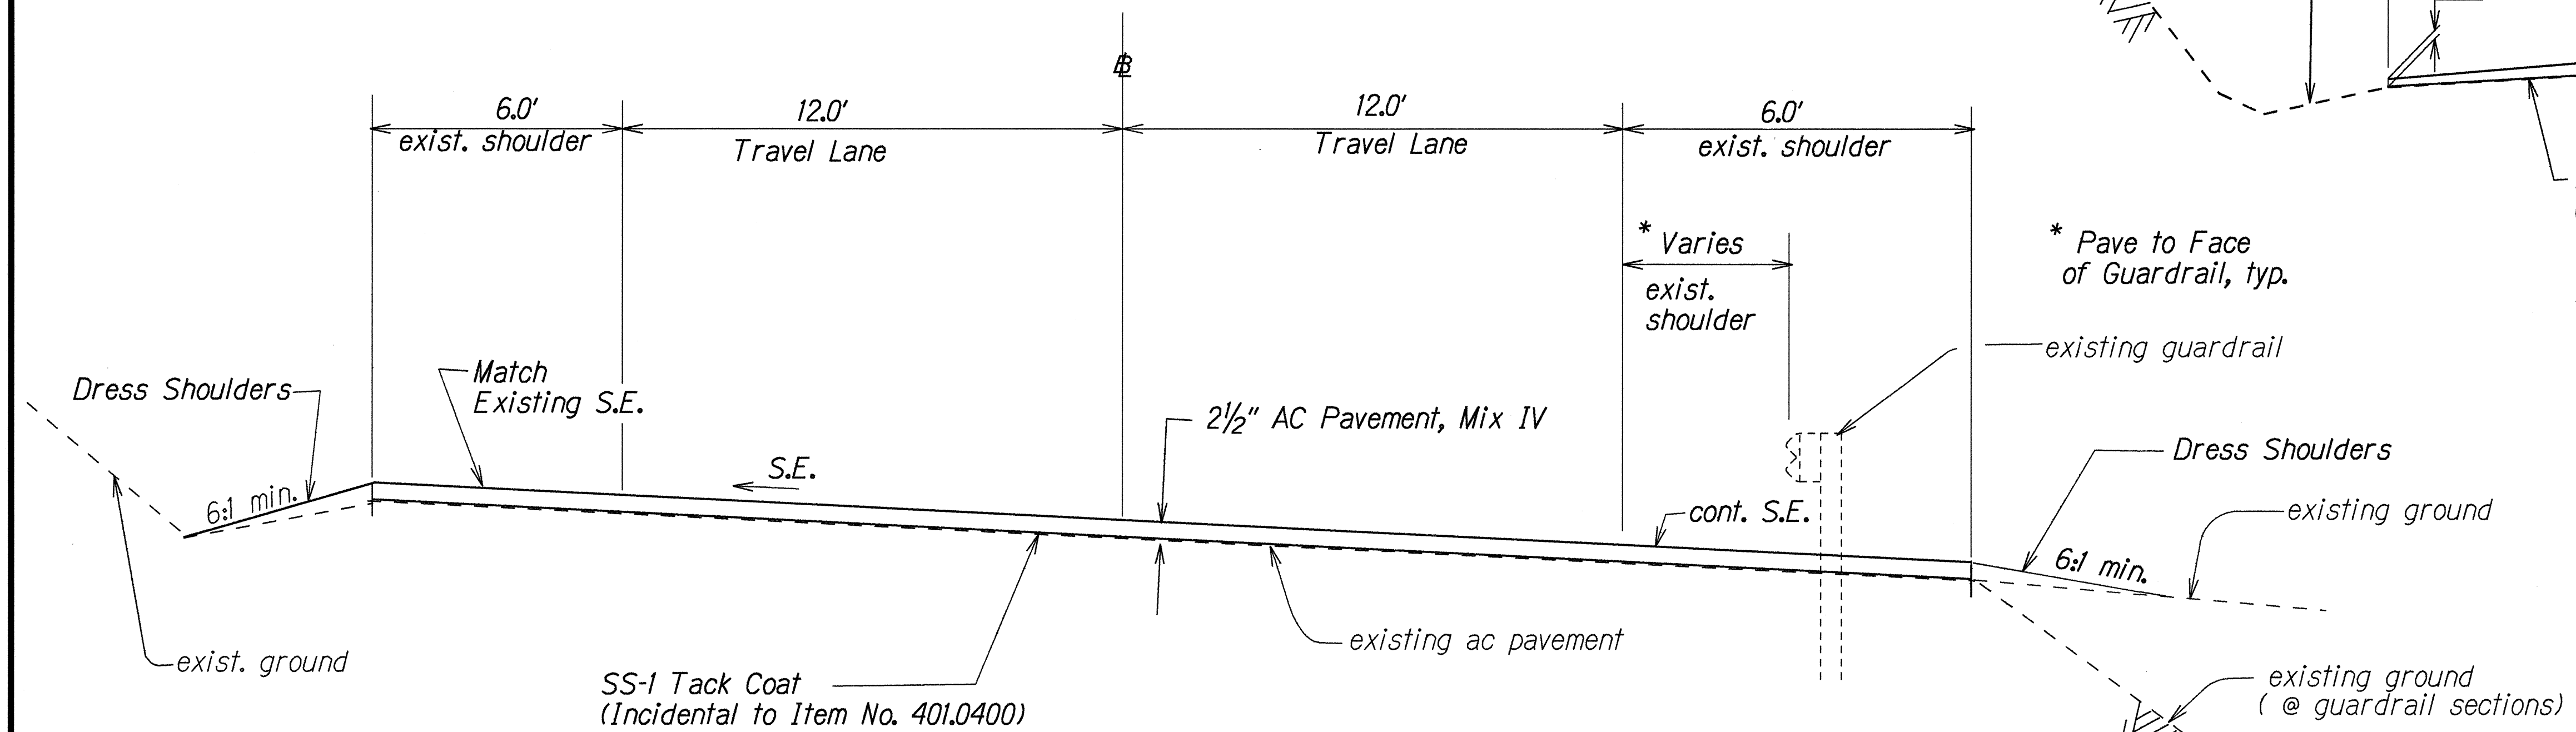

SUPERELEVATION
Scale: $\frac{3}{8}$ " = 1'-0"

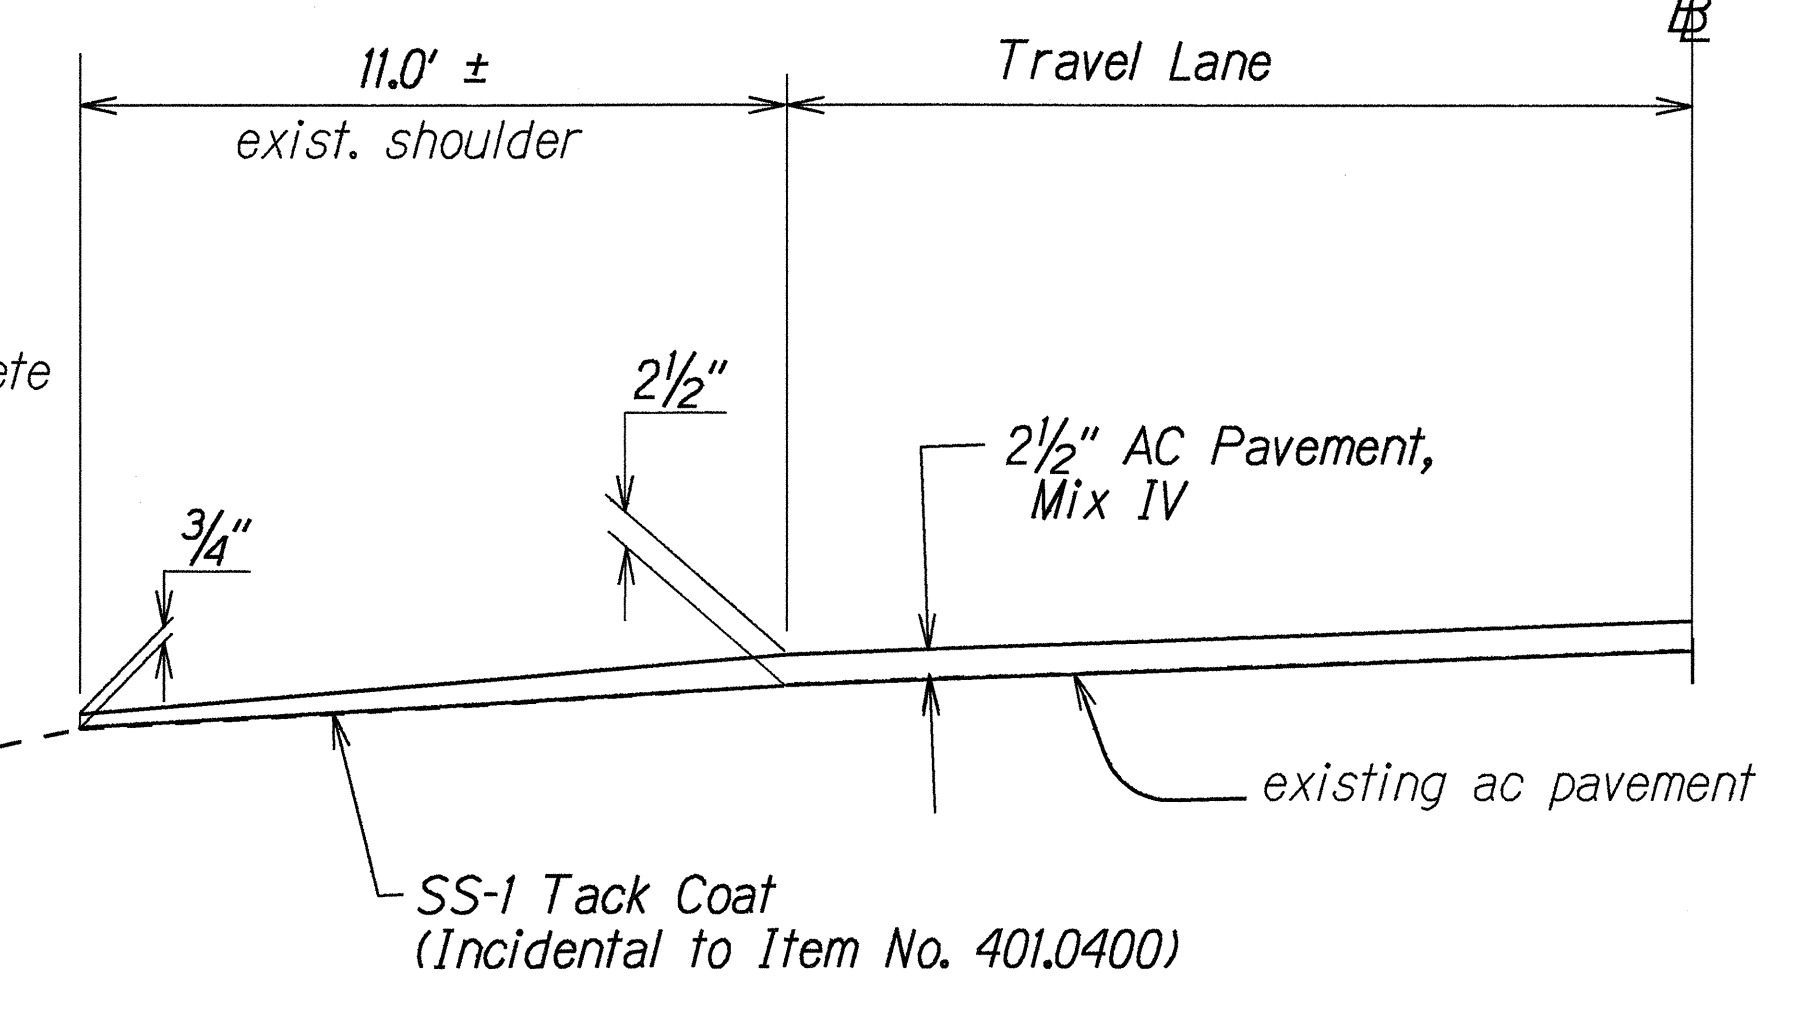

EXISTING CONCRETE GUTTER
Not to Scale

ORIGINAL PLAN	SURVEY PLOTTED BY	DATE
NOTE BOOK	DRAWN BY	
Ke-1 slope	QUANTITIES BY	
SS-1 Tack Coat	CHECKED BY	

ALIOMANU BRIDGE TO ALIOMANU DRIVE
Sta. 32+80 to Sta. 84+75

STATE OF HAWAII
DEPARTMENT OF TRANSPORTATION
HIGHWAYS DIVISION


TYPICAL SECTIONS

KUHIO HIGHWAY RESURFACING
Kilauea to Aliomanu Drive
Fed. Aid Proj. No. STP-056-1(38)


Scale: As Shown Date: March, 1995

SHEET No. 1 OF 3 SHEETS


FED. ROAD DIST. NO.	STATE	FED. AID PROJ. NO.	FISCAL YEAR	SHEET NO.	TOTAL SHEETS
HAWAII	HAW.	STP-056-1(38)	1996	5	26

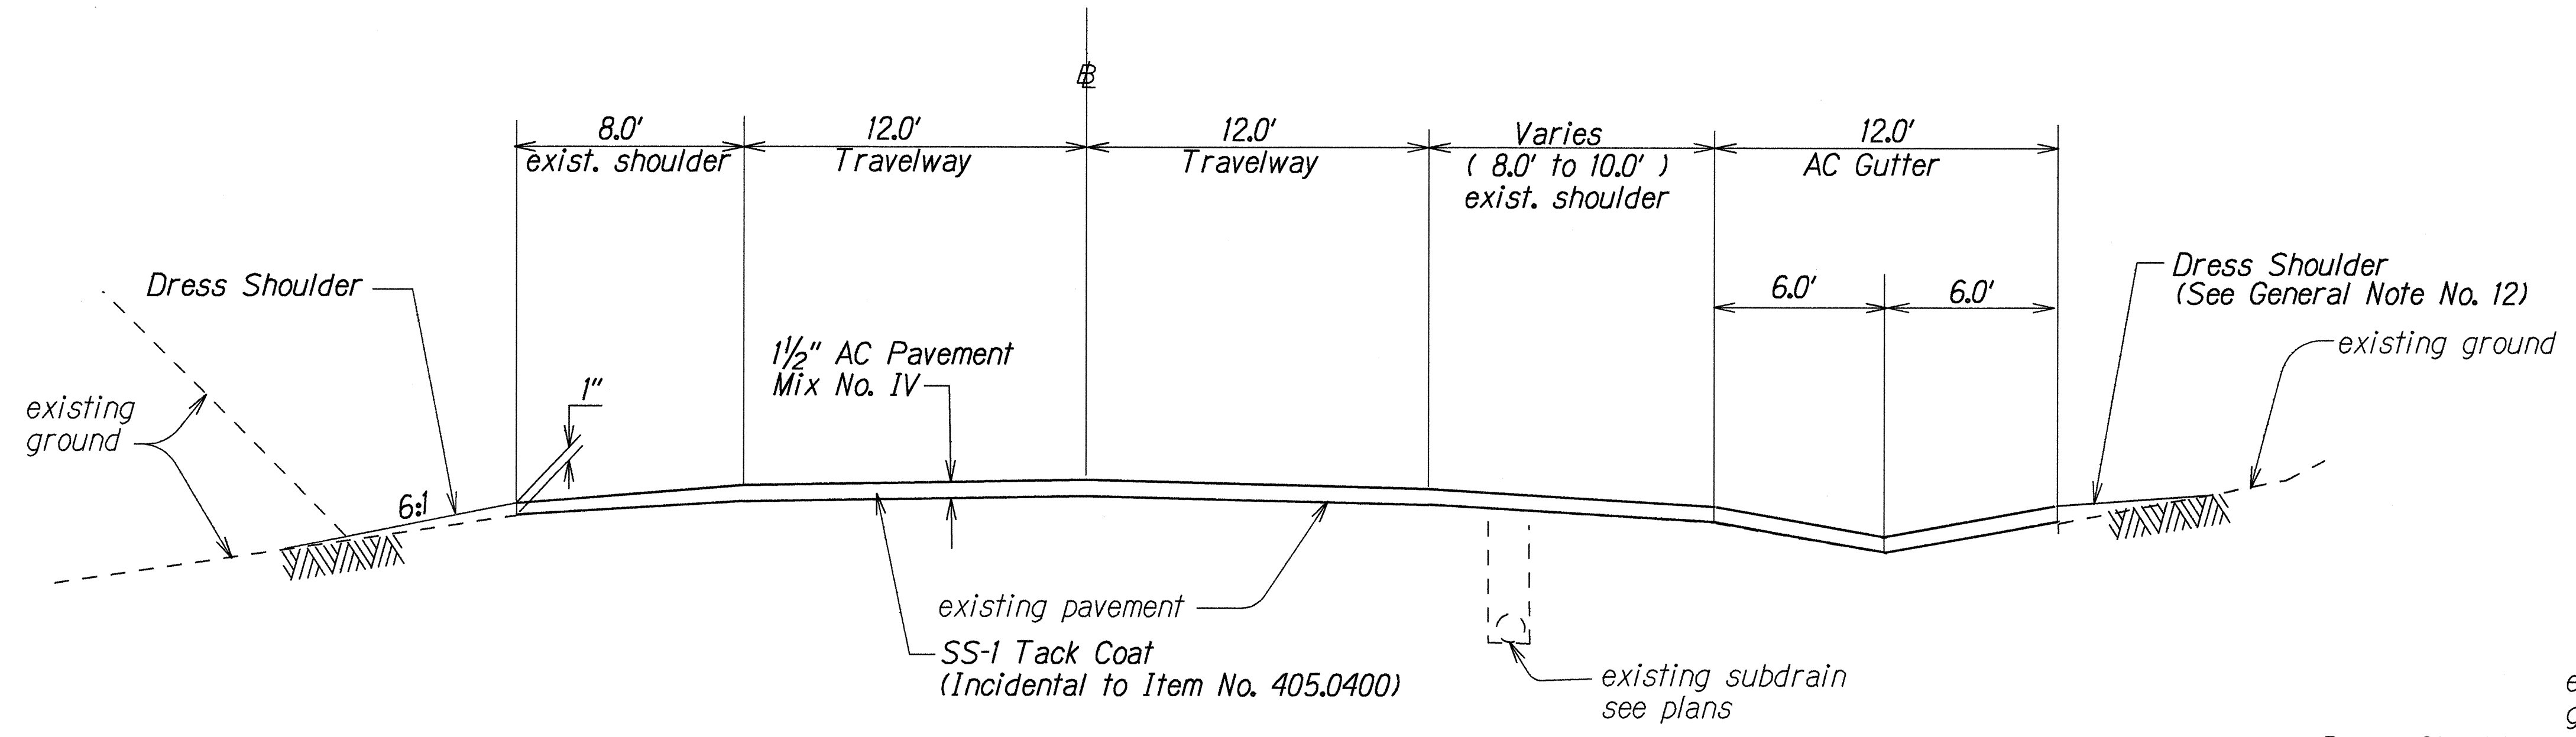

TANGENT SECTION
Scale: 1/4"=1'-0"

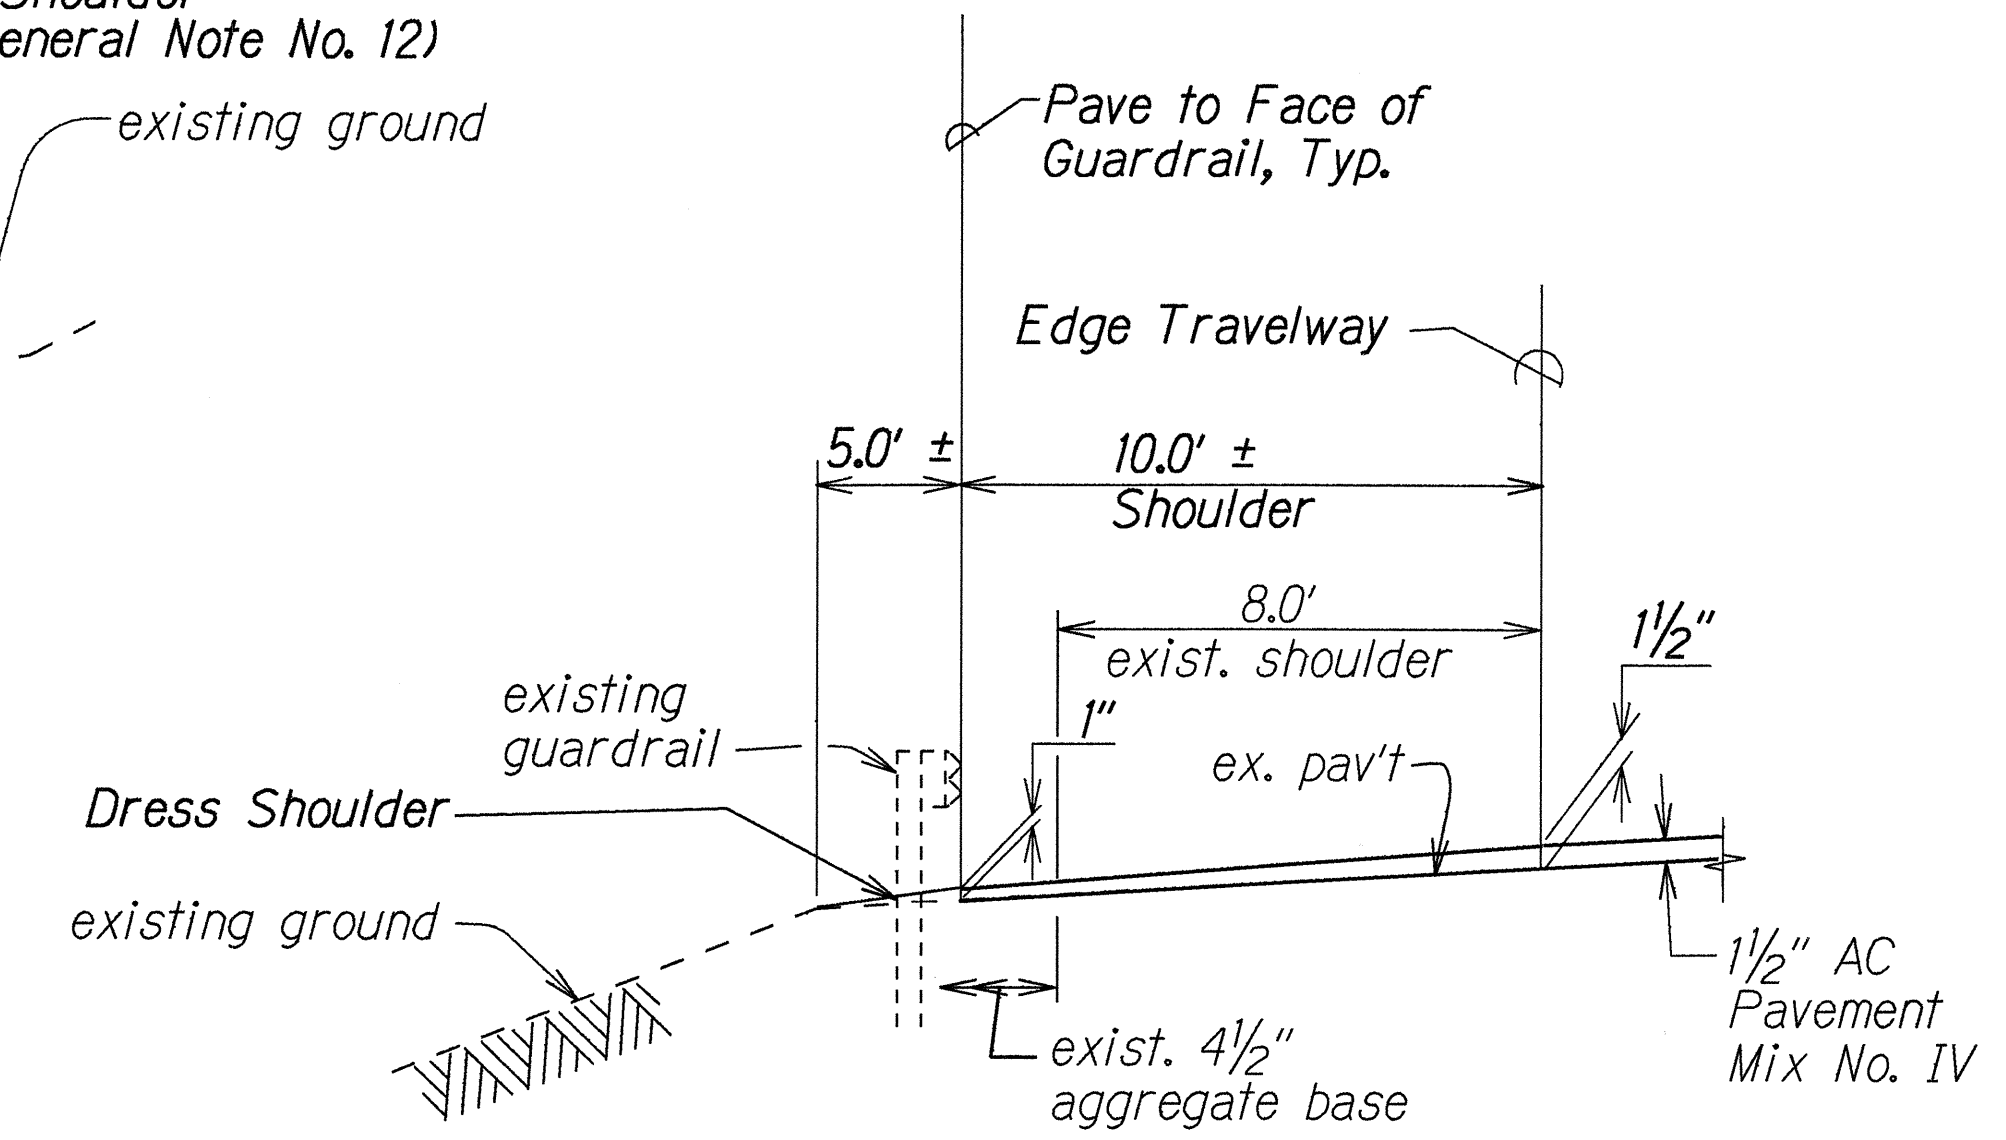

GUARDRAIL SECTION
Scale: 1/4"=1'-0"

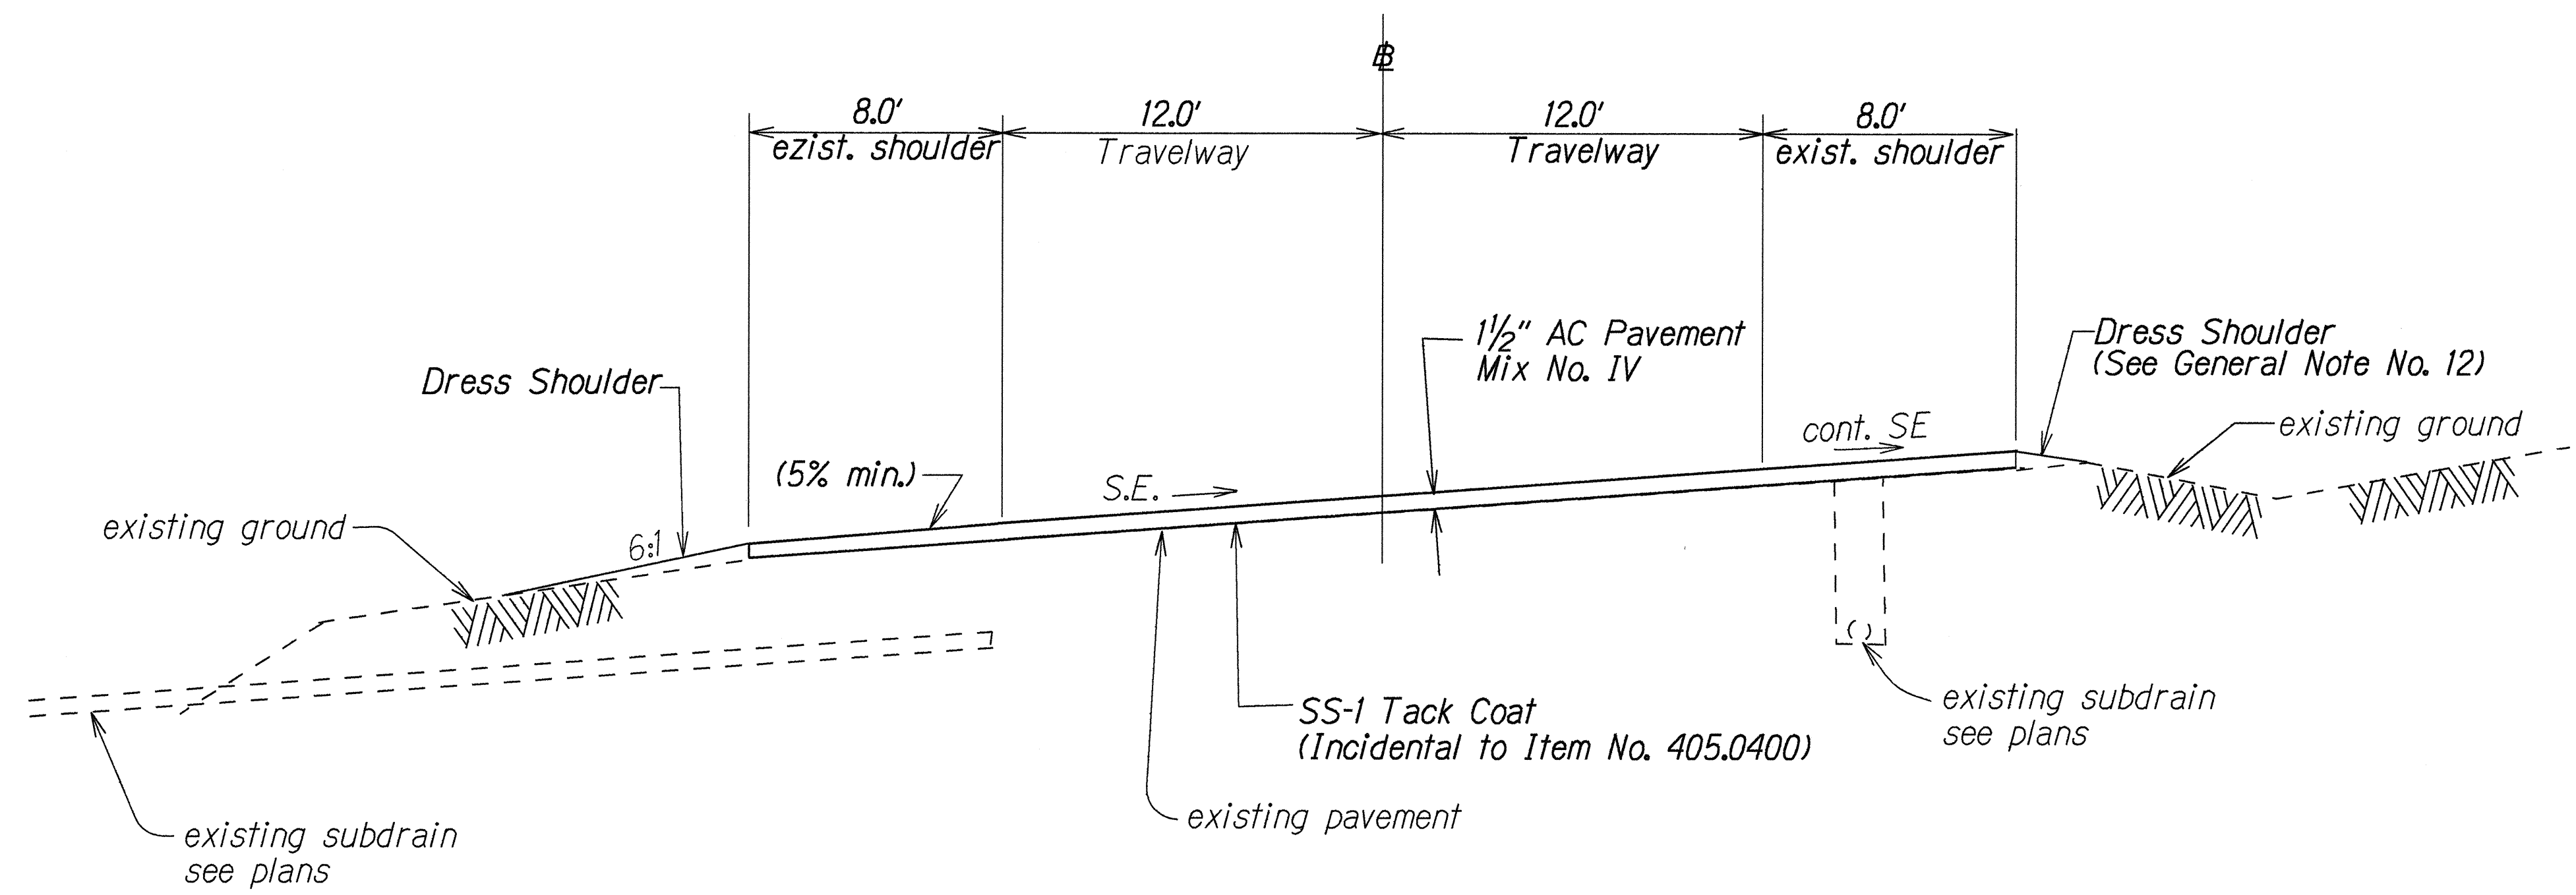

SUPERELEVATION
Scale: 1/4"=1'-0"

KILAUEA TO KAHILI
Sta. 0+00 to Sta. 80+84.96

ORIGINAL PLAN	SURVEY PLATTED BY	DATE
NOTED	DRAWN BY	
DESIGNED BY	DESIGNED BY	
QUANTITIES BY	QUANTITIES BY	
CHECKED BY	CHECKED BY	


STATE OF HAWAII
DEPARTMENT OF TRANSPORTATION
HIGHWAYS DIVISION

TYPICAL SECTIONS
KUHIO HIGHWAY RESURFACING
Kilauea to Aliomanu Drive
Federal Aid Project No. STP-056-1(38)

Scale: As Shown
Date: Feb, 1995


SHEET No. 2 OF 3 SHEETS

FED. ROAD DIST. NO.	STATE	FED. AID PROJ. NO.	FISCAL YEAR	SHEET NO.	TOTAL SHEETS
HAWAII	HAW.	STP-056-1(38)	1996	6	26

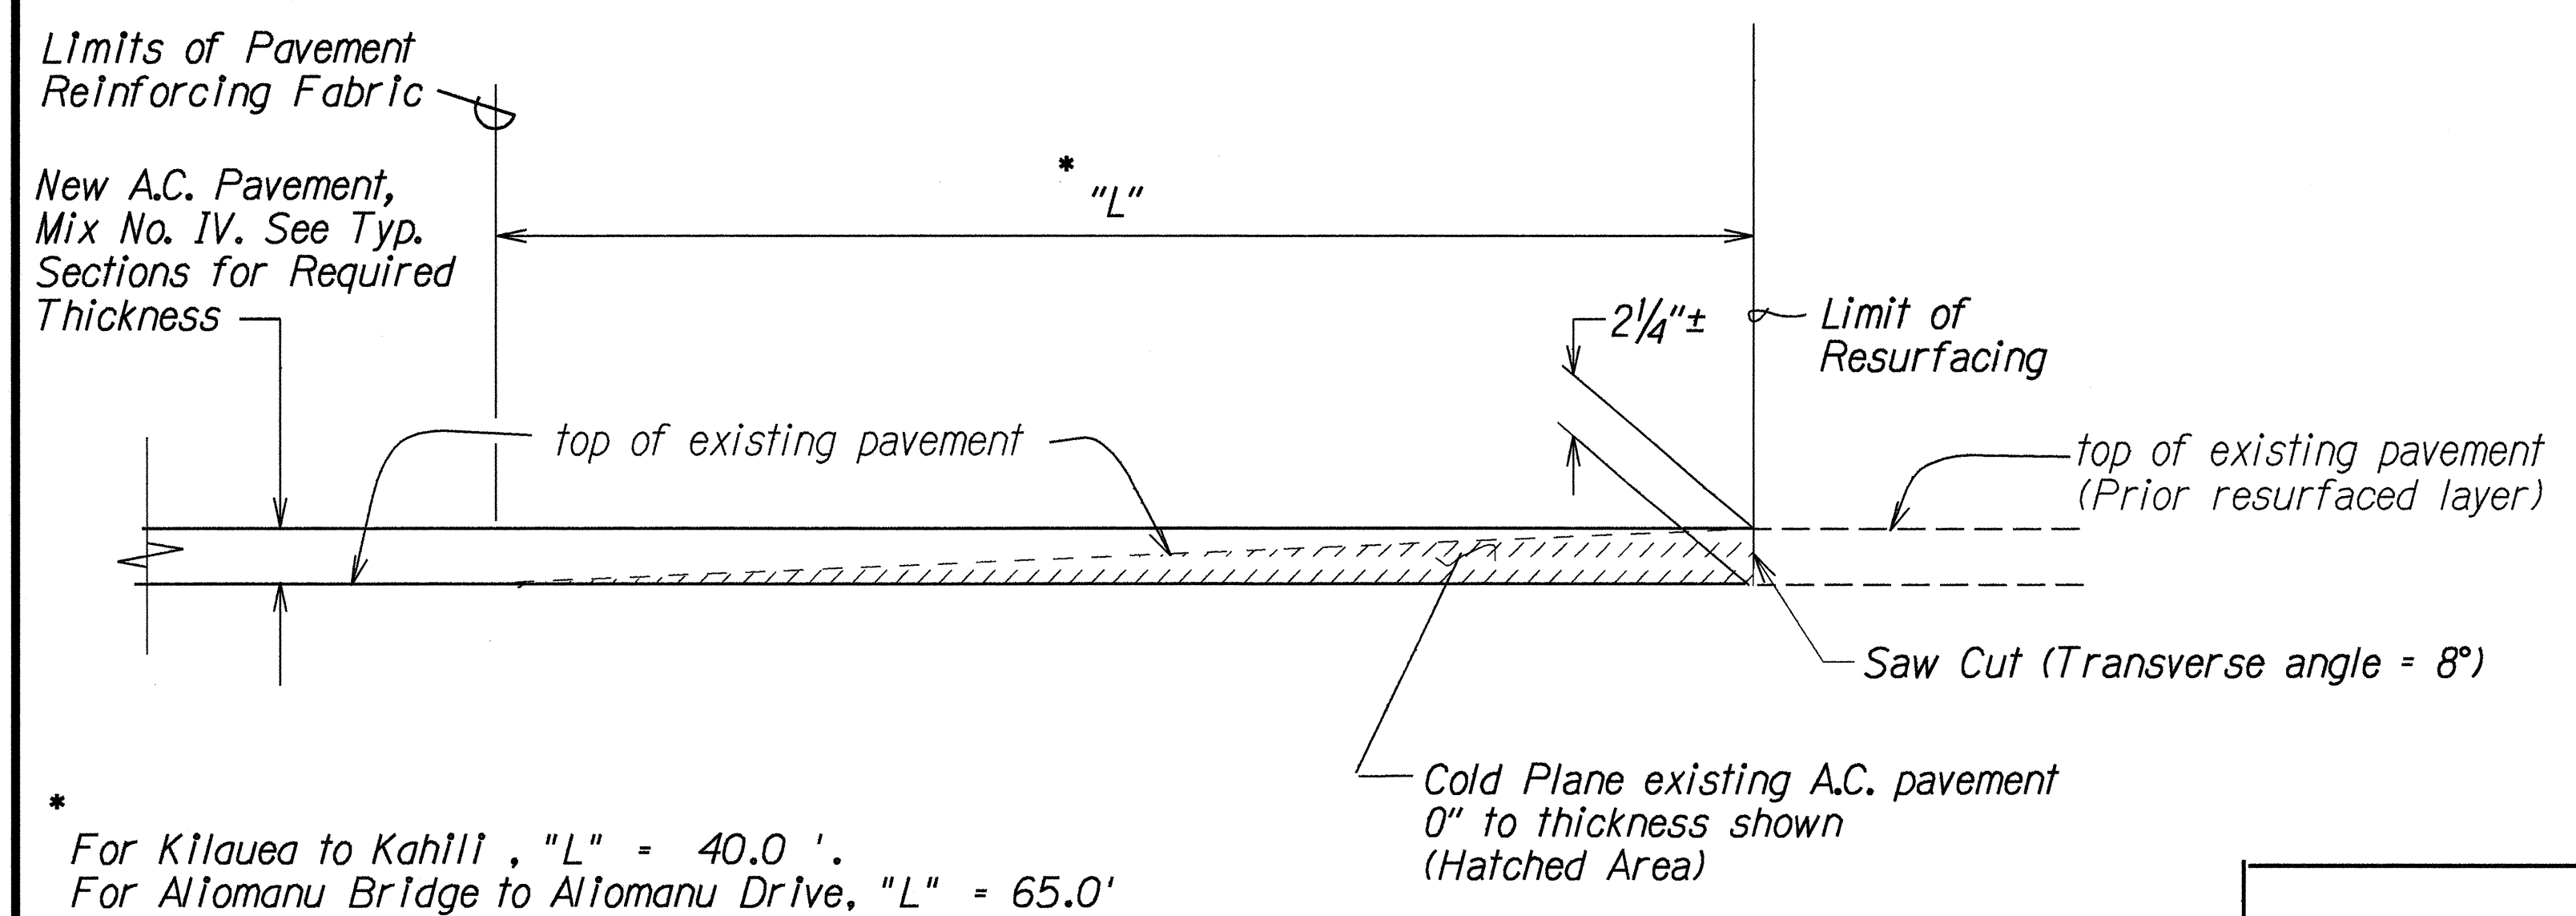


* For Kilauea to Kahili, "L" = 40.0'.
For Aliomanu Bridge to Aliomanu Drive, "L" = 65.0'

COLD PLANED TRANSITION
EXISTING A.C. PAVEMENT
Not To Scale


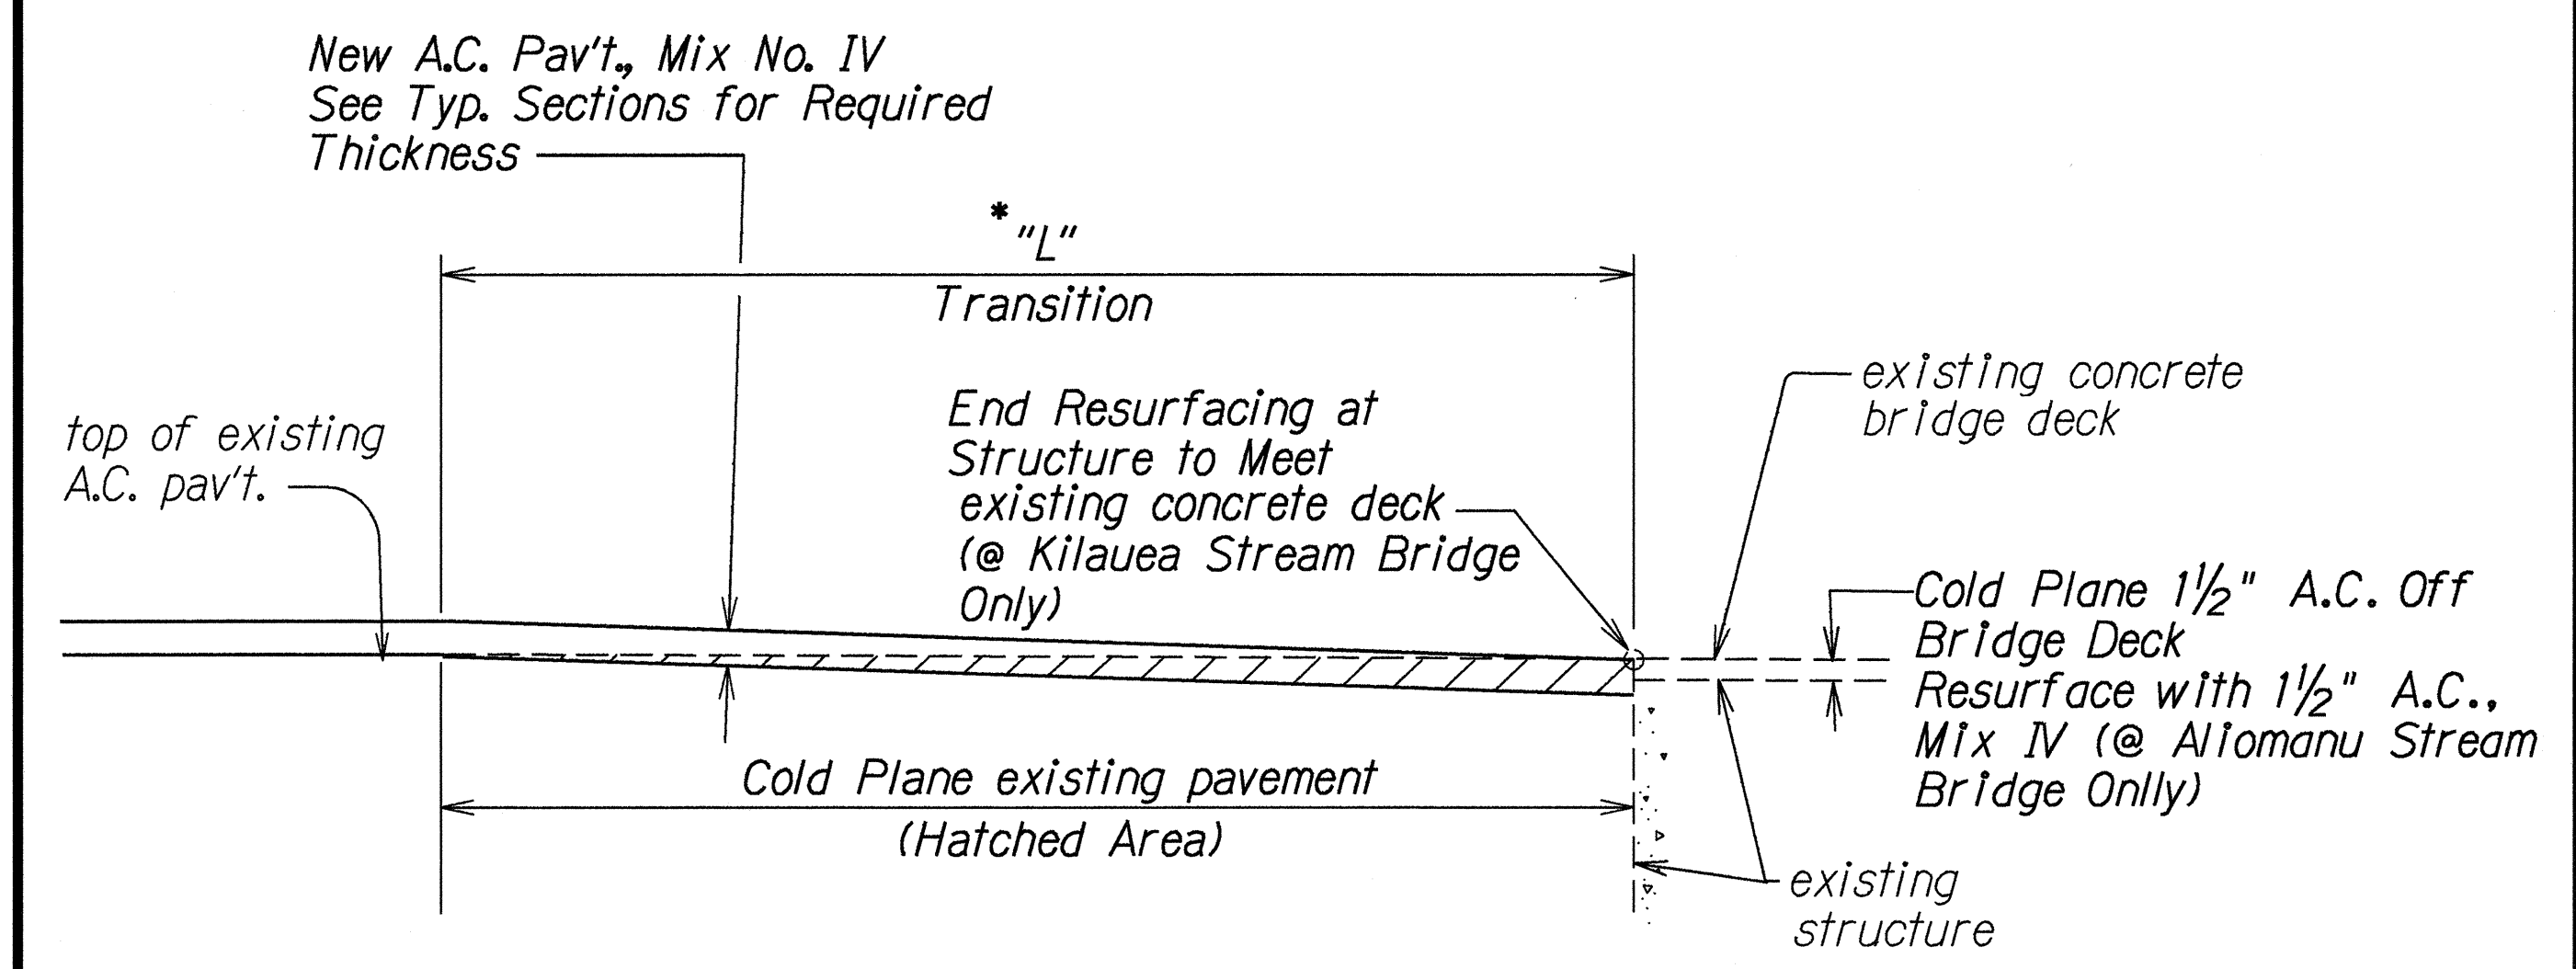


COLD PLANED TRANSITION AT STRUCTURE
Not to Scale

* For Kilauea to Kahili, "L" = 40.0'.
For Aliomanu Bridge to Aliomanu Drive, "L" = 65.0'

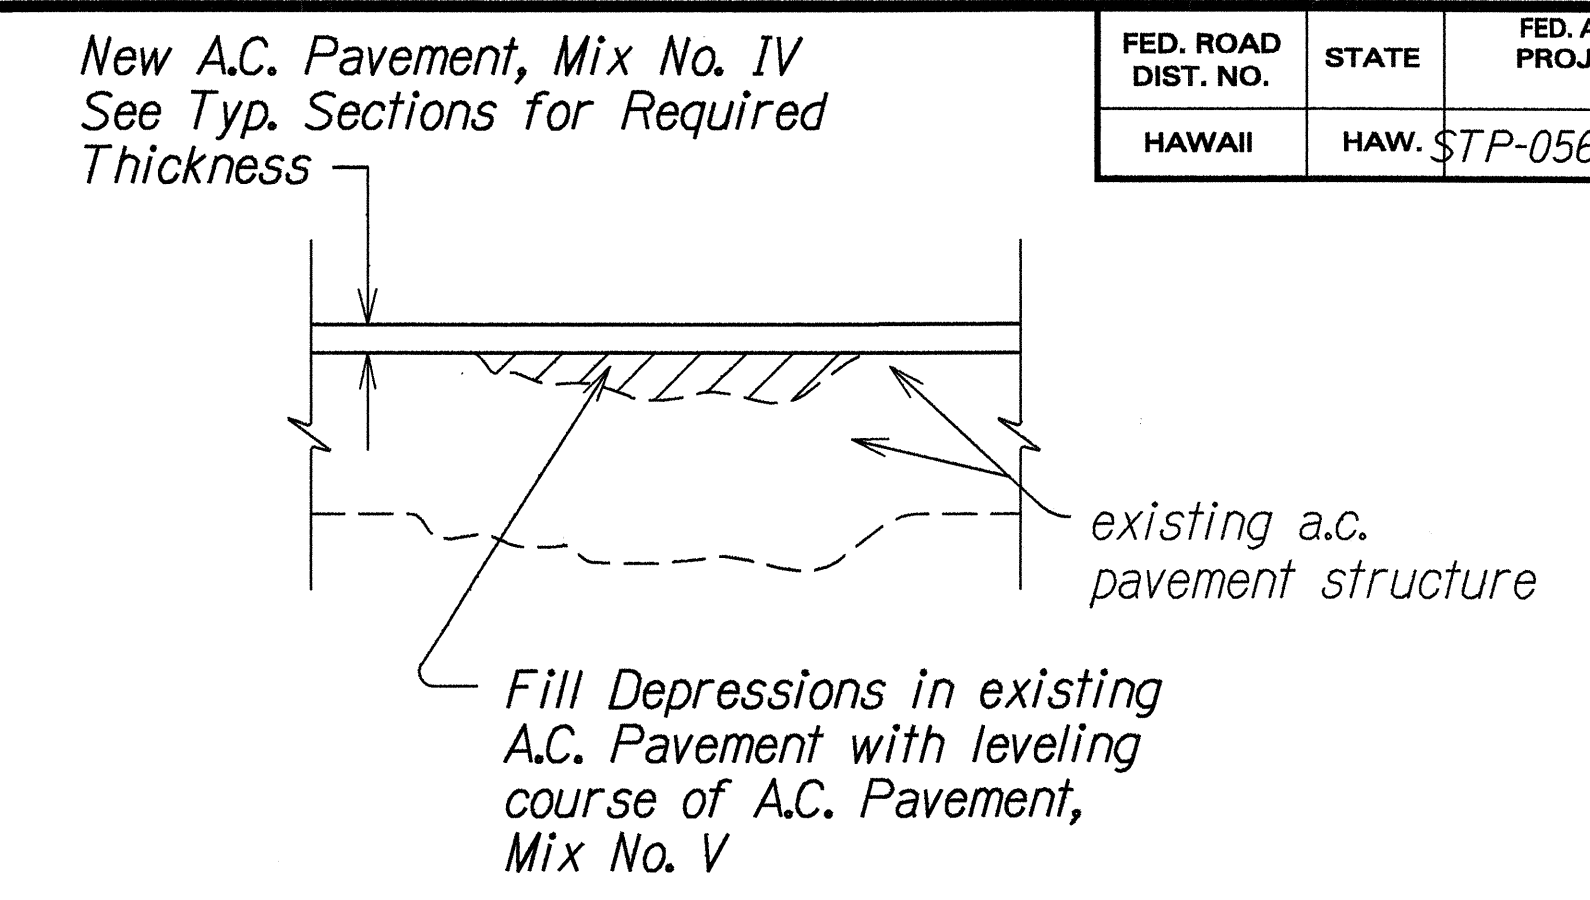

LEVELING COURSE DETAIL
Not To Scale

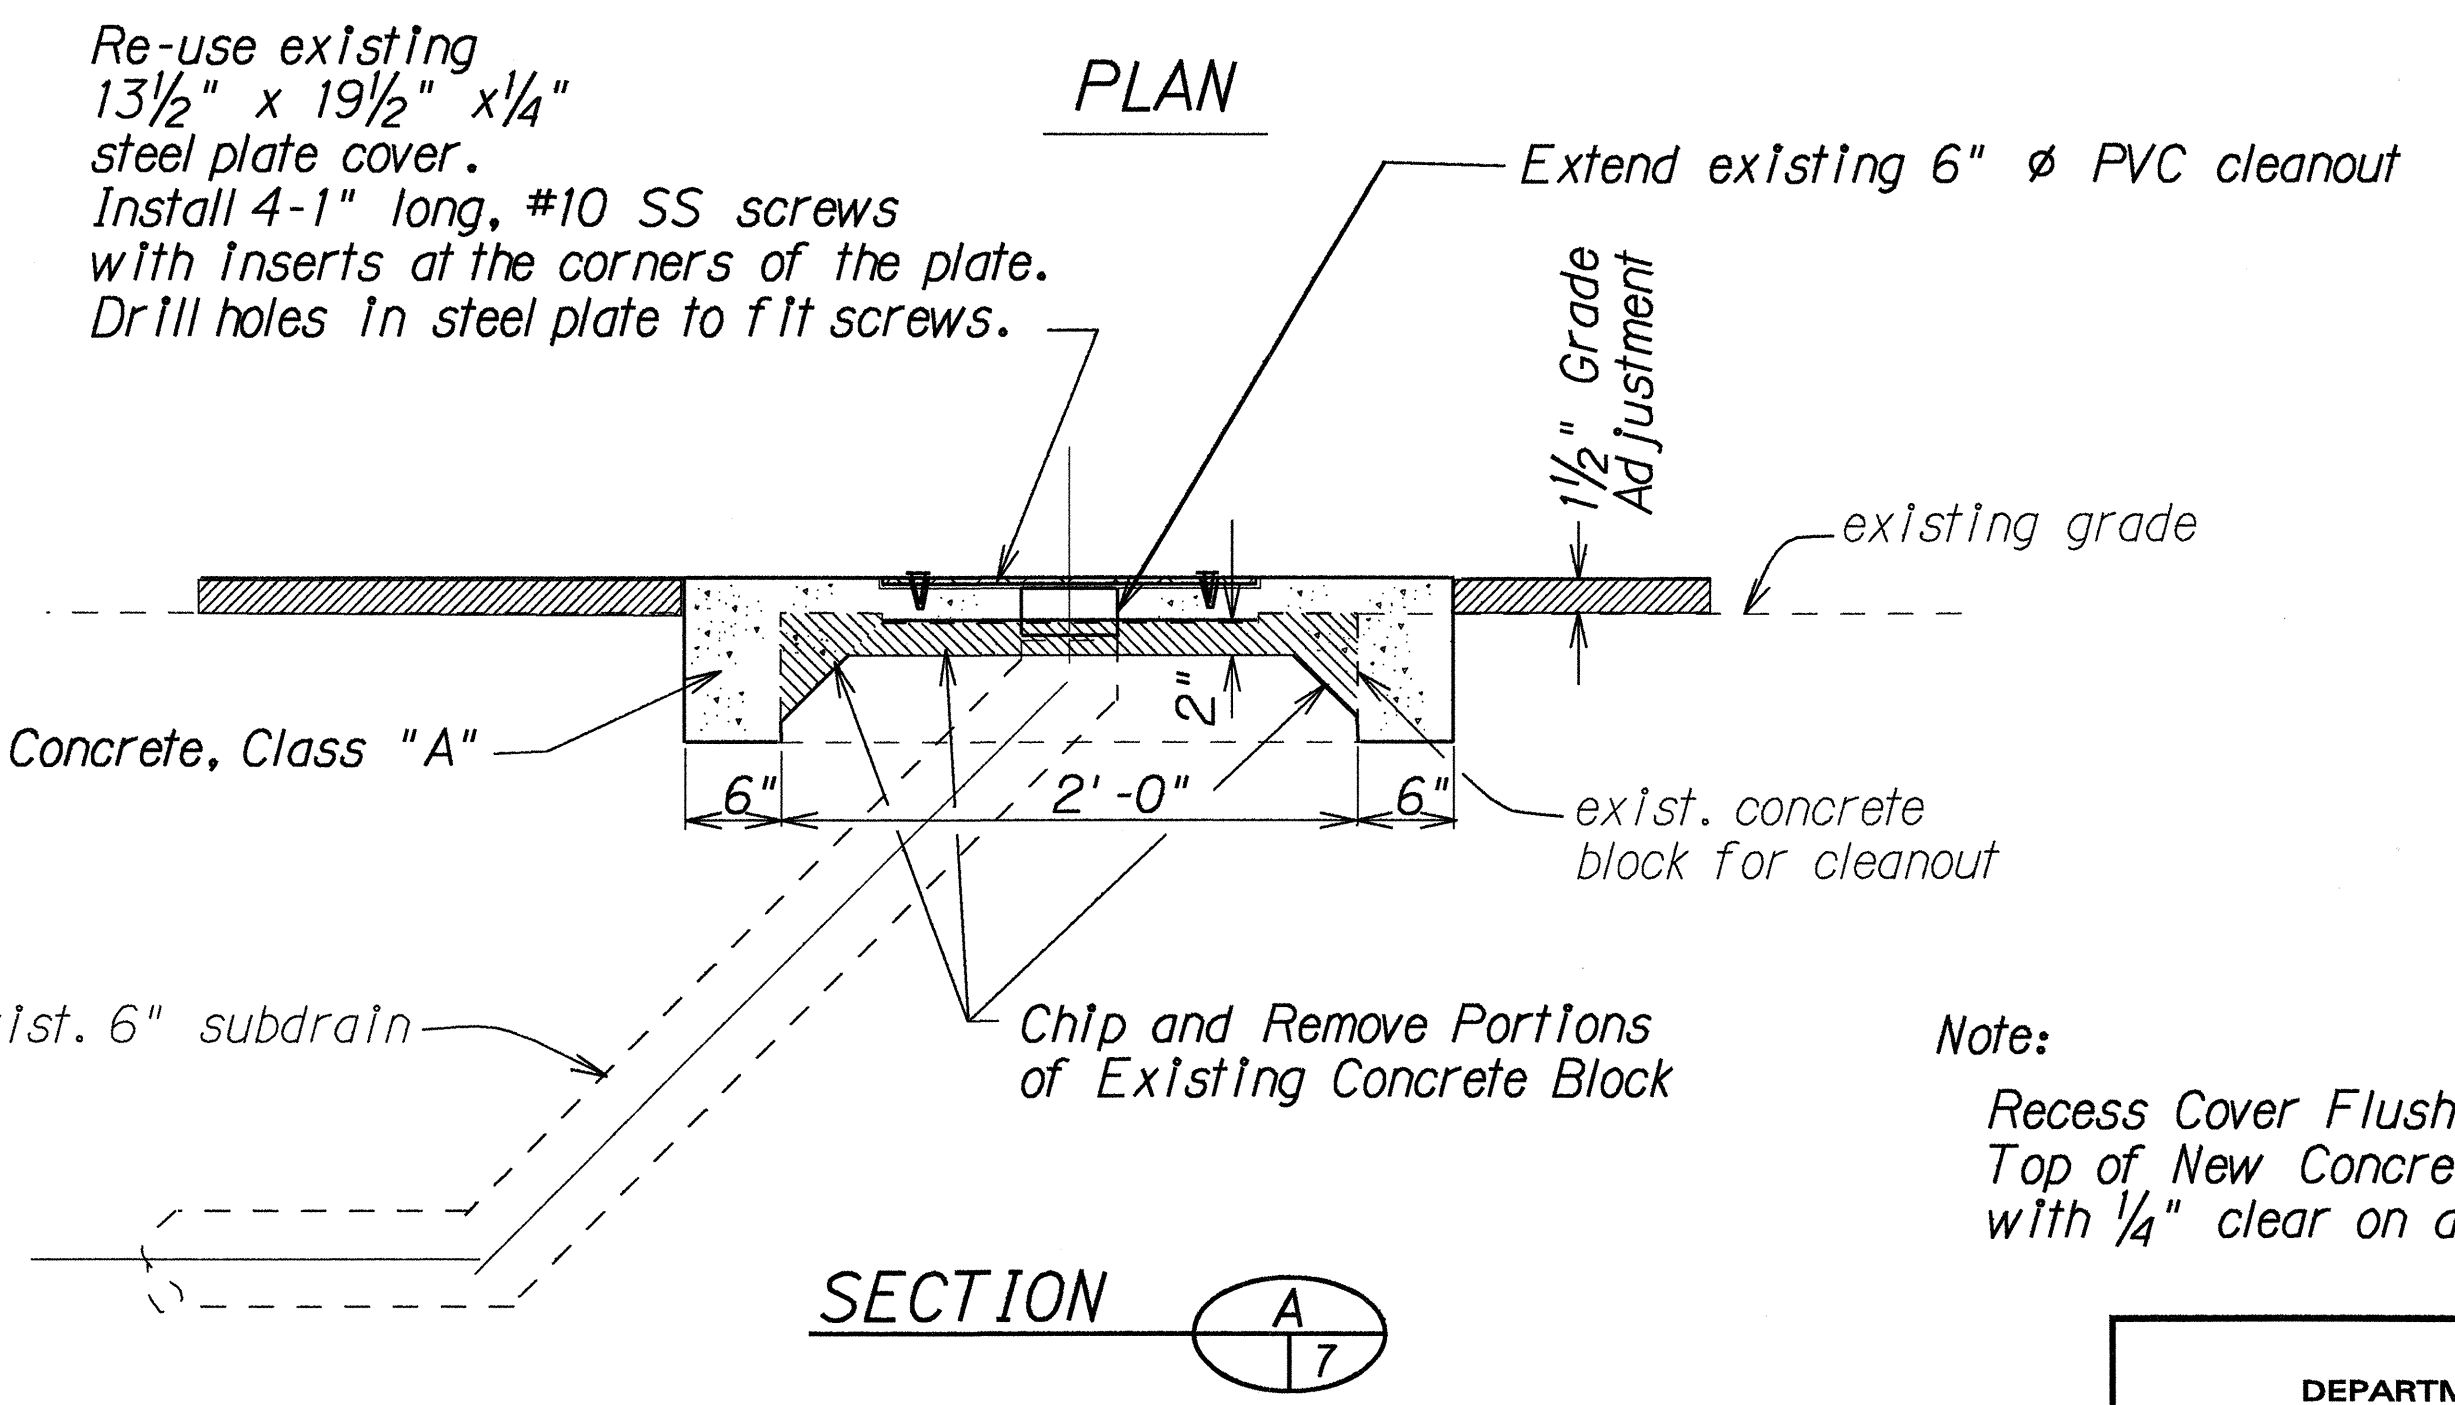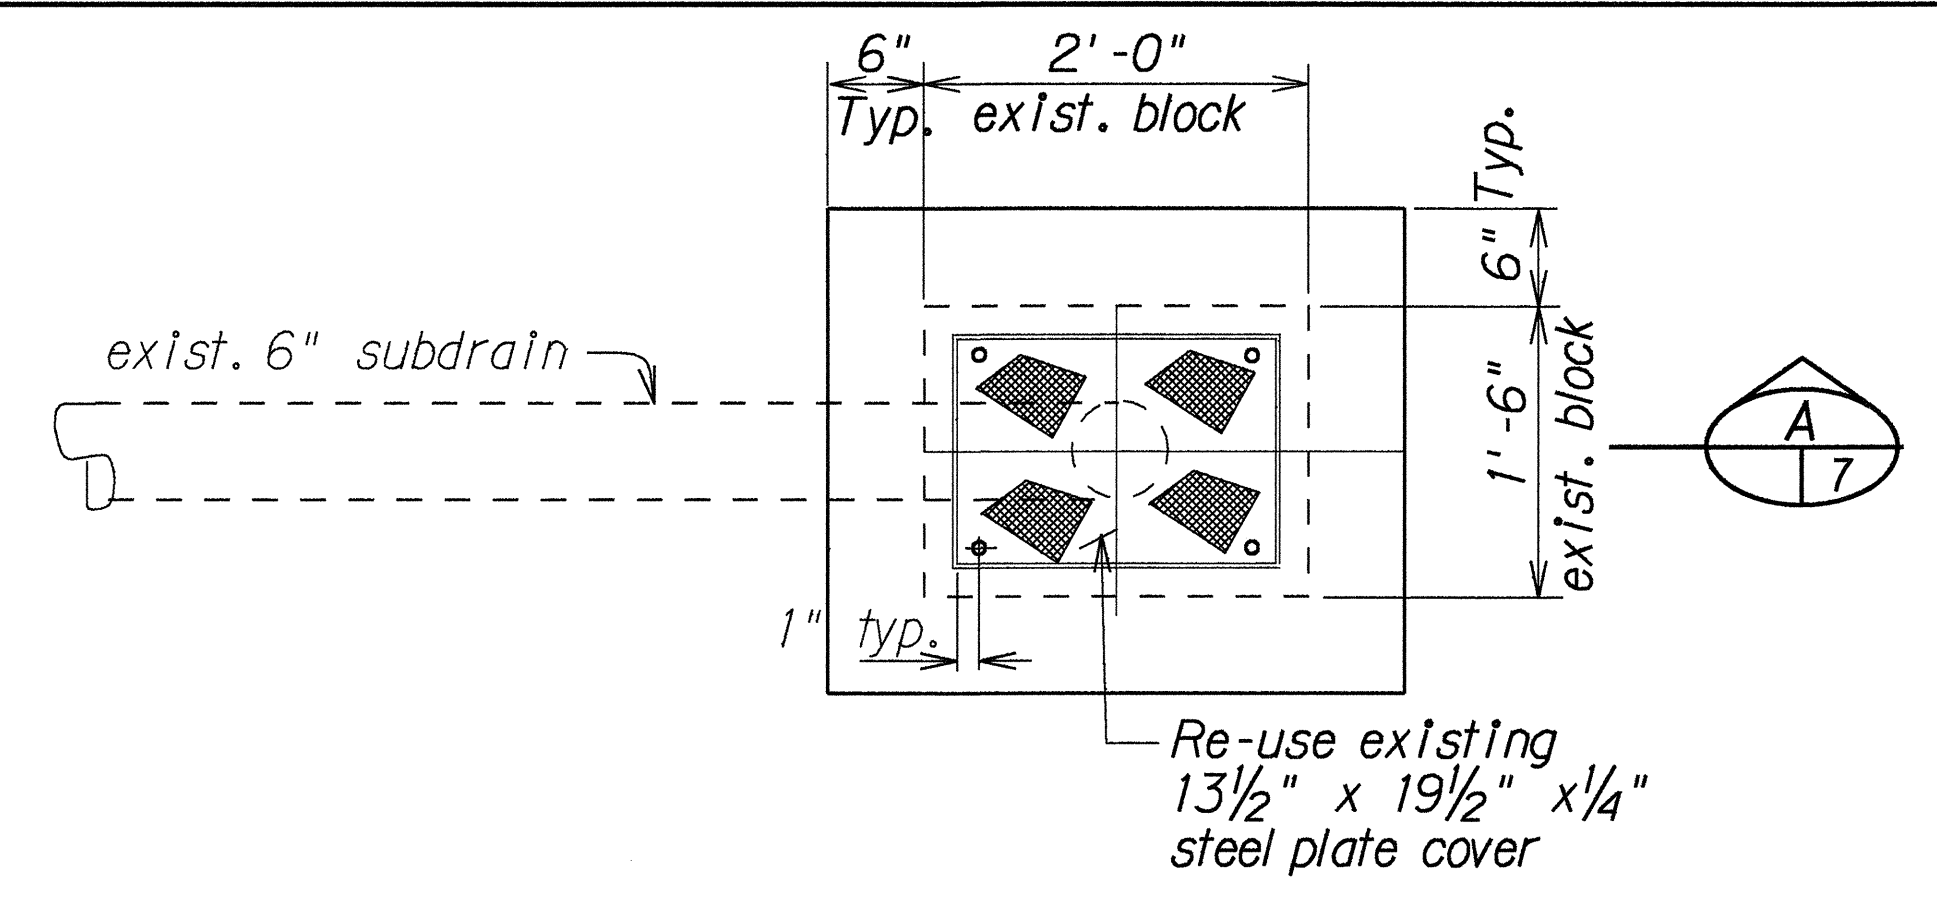

Note:
Recess Cover Flush into Top of New Concrete Block with 1/4" clear on all sides of plate

GRADE ADJUSTMENT FOR
SUBDRAIN CLEANOUT

Scale: 1"=1'-0"

STATE OF HAWAII
DEPARTMENT OF TRANSPORTATION
HIGHWAYS DIVISION

TYPICAL SECTIONS
KUHIO HIGHWAY RESURFACING
Kilauea to Aliomanu Drive
Fed. Aid Proj. No. STP-056-1(38)

Scale: As Shown
Date: Feb., 1995

SHEET No. 3 OF 3 SHEETS

ORIGINAL PLAN	DATE	BY
NOTES	DATE	BY
QUANTITIES	DATE	BY
CHECKED BY	DATE	BY