
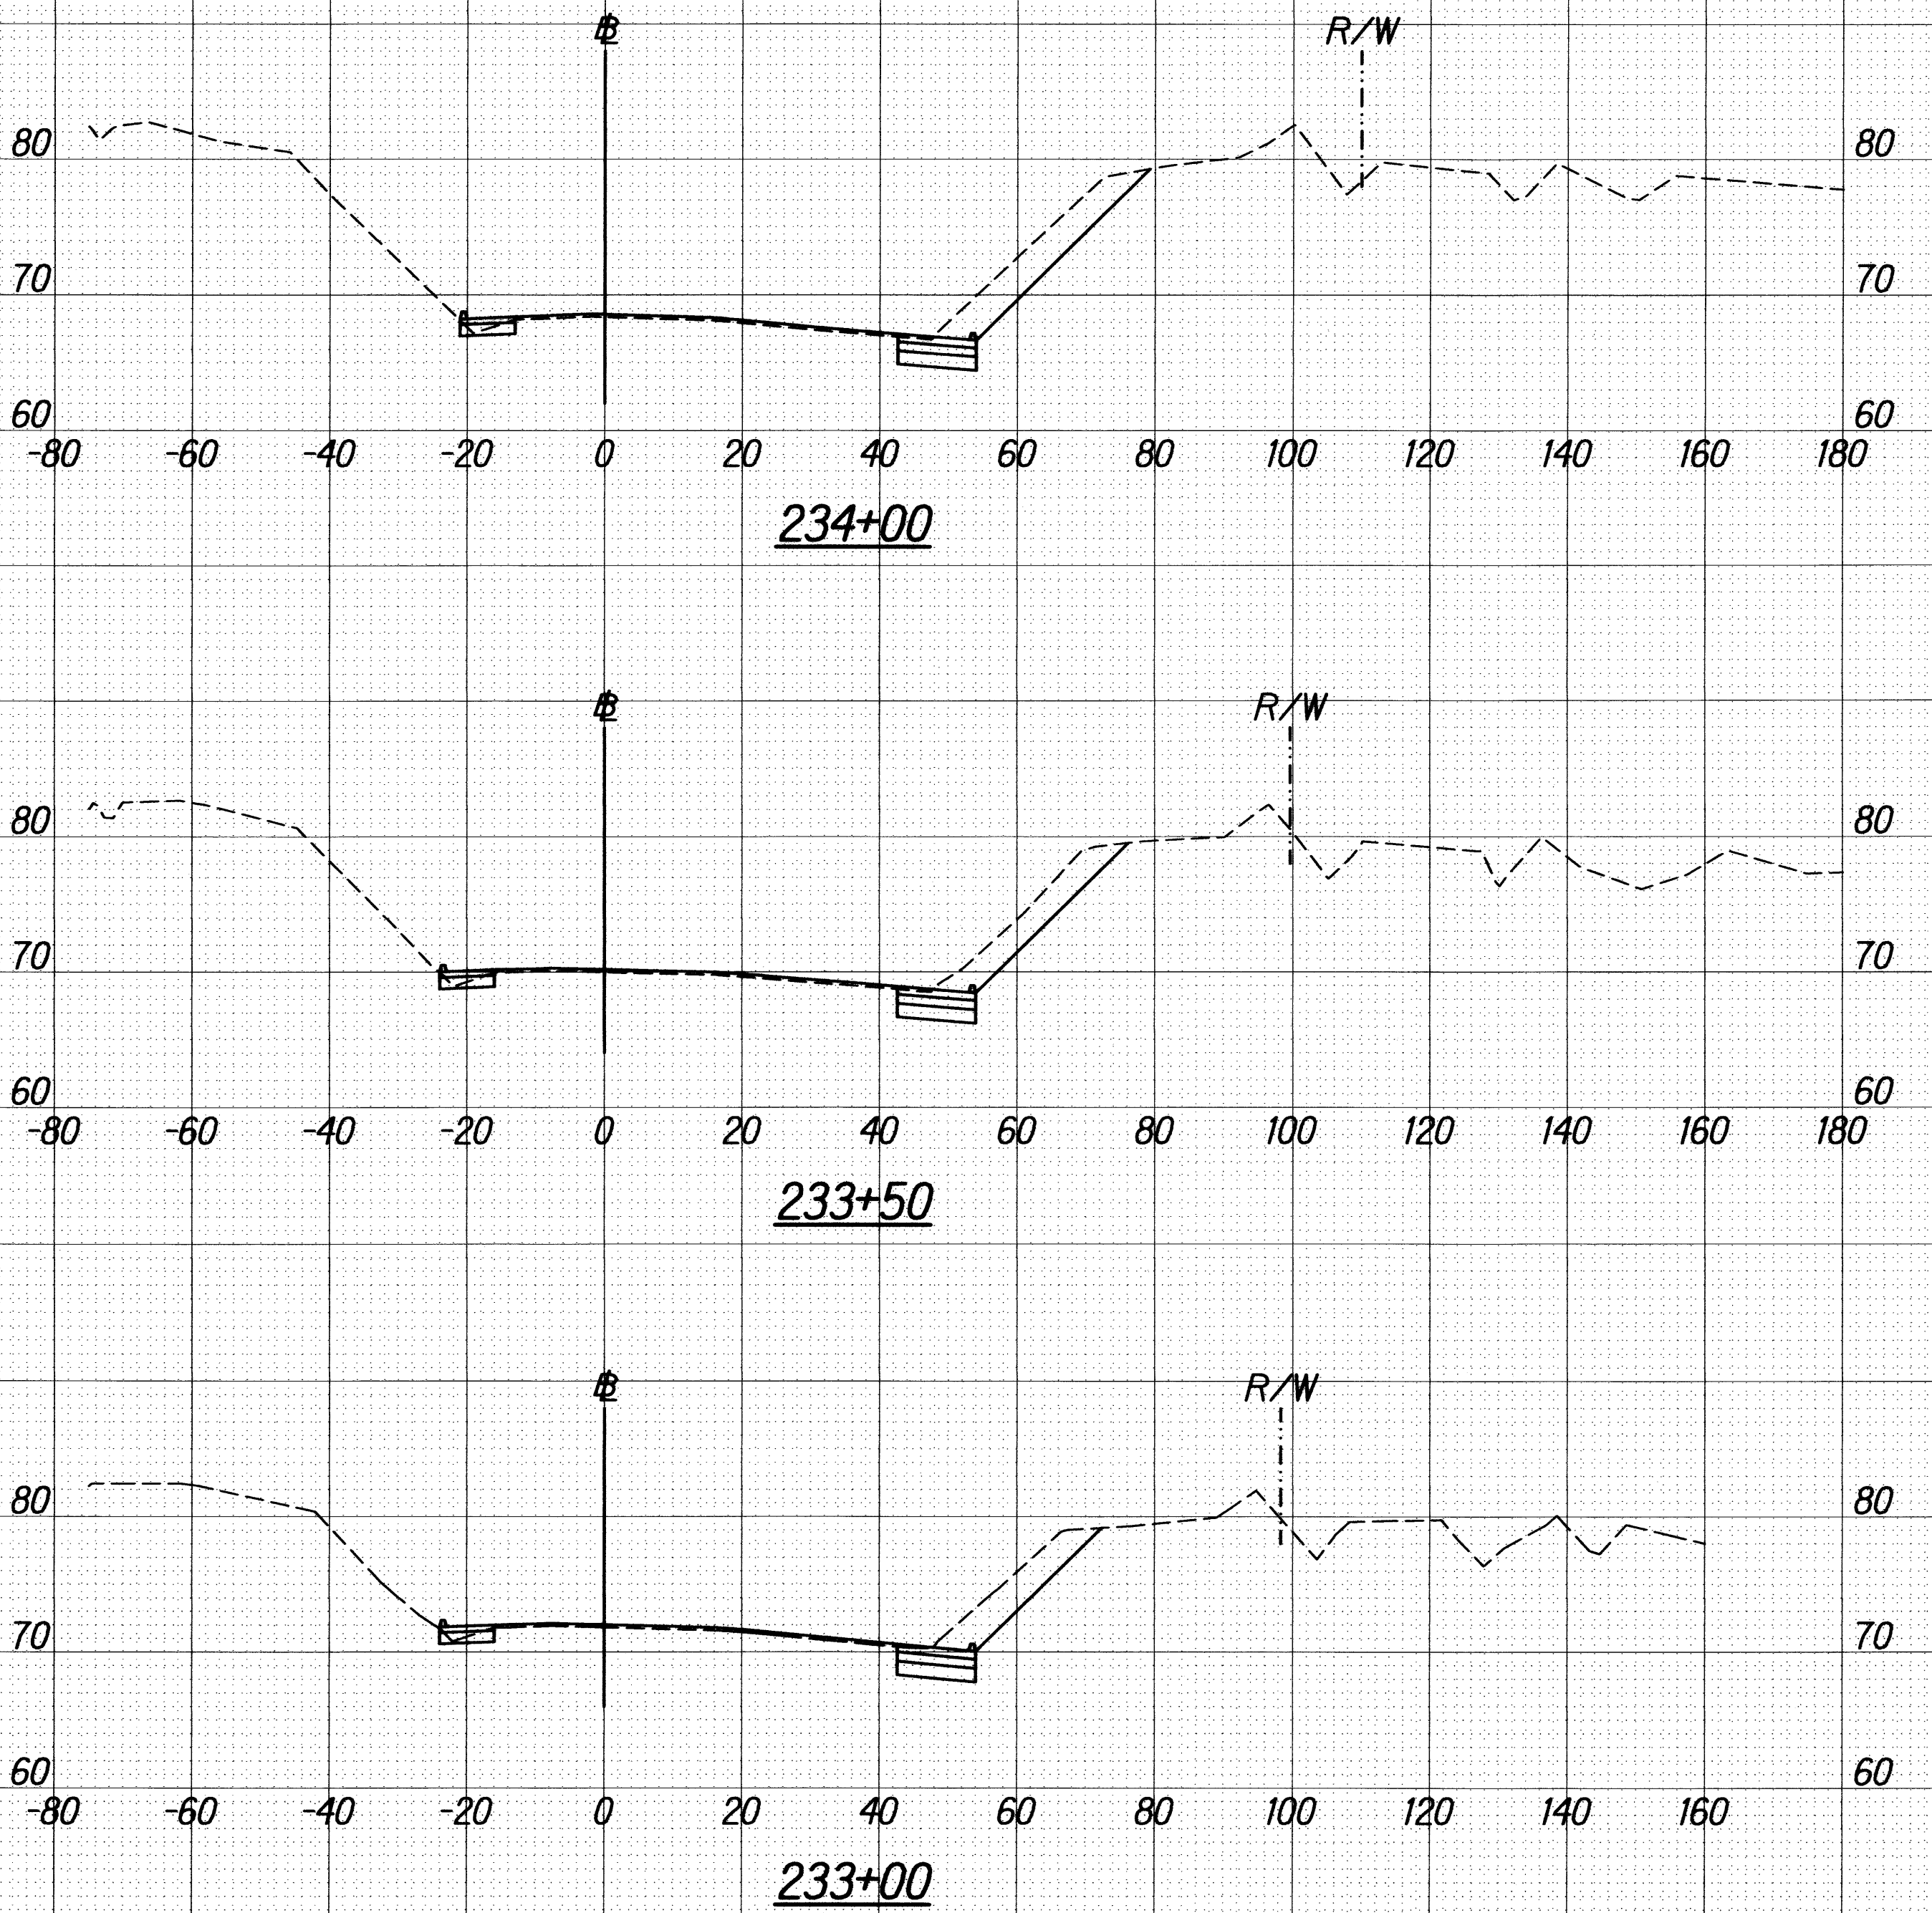


FED. ROAD DIST. NO.	STATE	FED. AID PROJ. NO.	FISCAL YEAR	SHEET NO.	TOTAL SHEETS
HAWAII	HAW.	HSIP-056-1(54)	2010	42	48


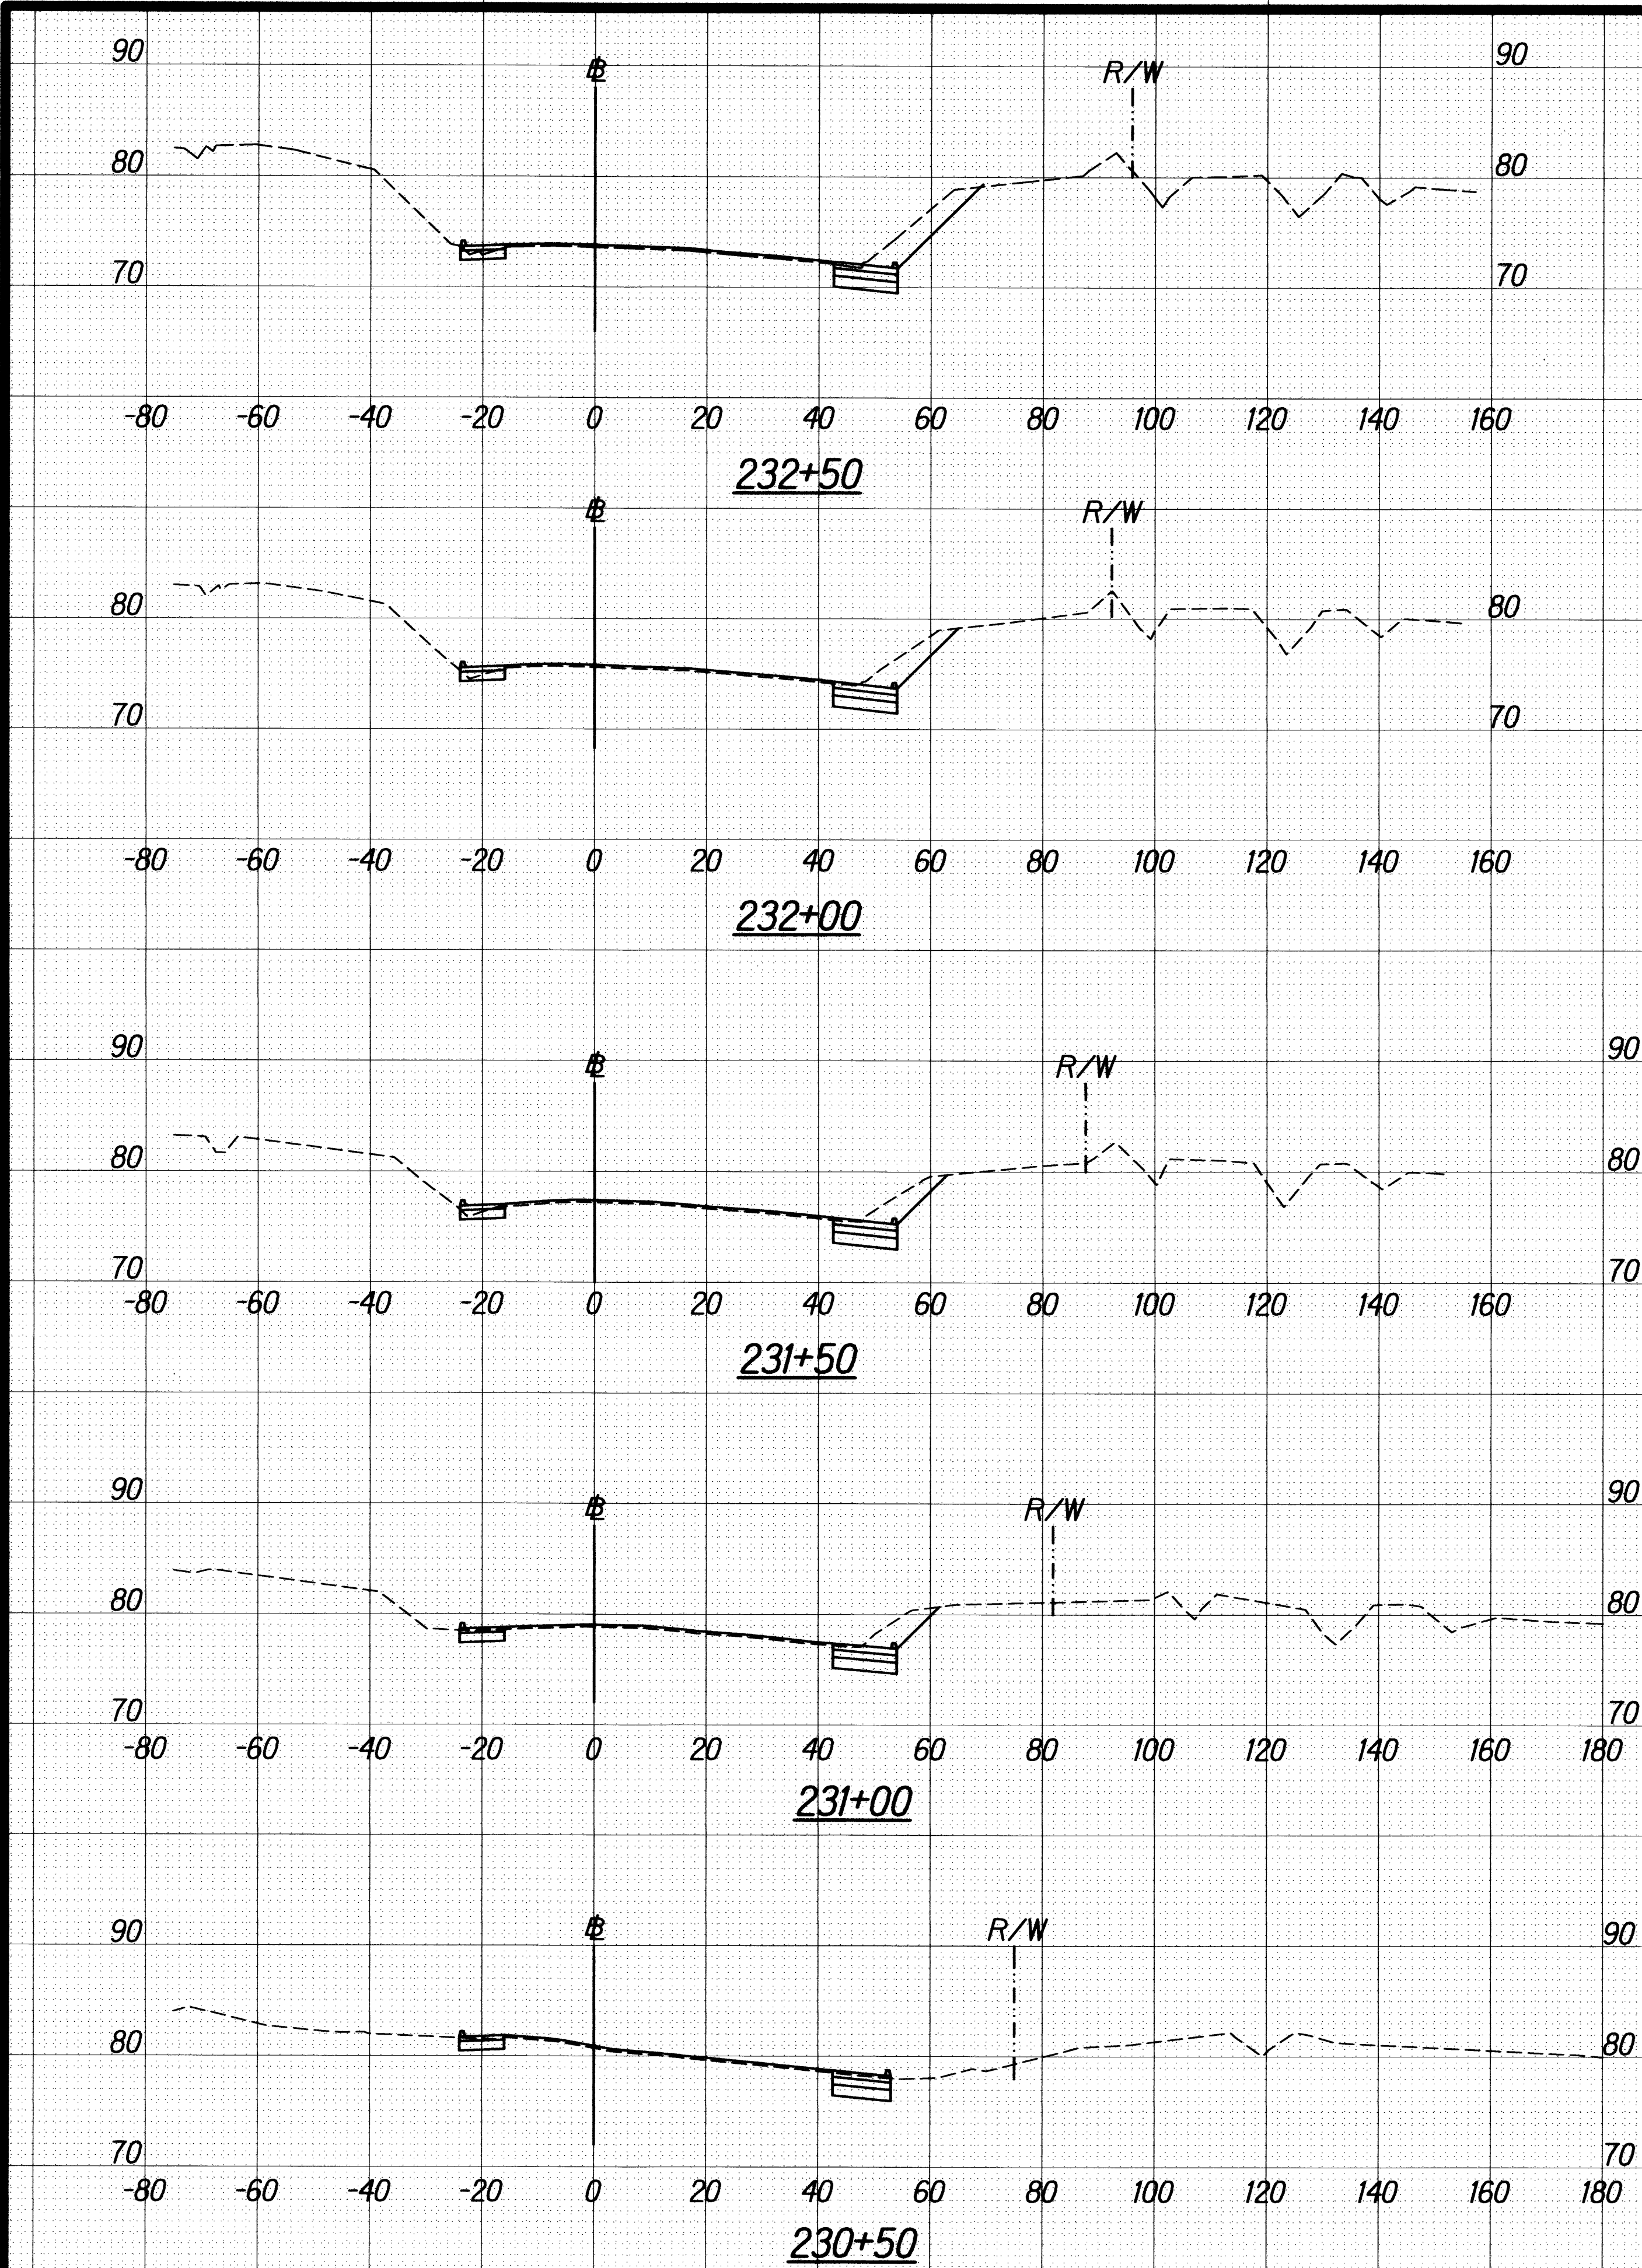


CROSS SECTIONS

Scales: Horiz: 1"=20'
Vert: 1"=10'

DATE: _____
SURVEY PLOTTED BY: _____
DRAWN BY: _____
CHECKED BY: _____
ORIGINAL PLAN: _____
NOTE BOOK: _____
No. _____

FED. ROAD DIST. NO.	STATE	FED. AID PROJ. NO.	FISCAL YEAR	SHEET NO.	TOTAL SHEETS
HAWAII	HAW.	HSIP-056-1154	2010	43	48




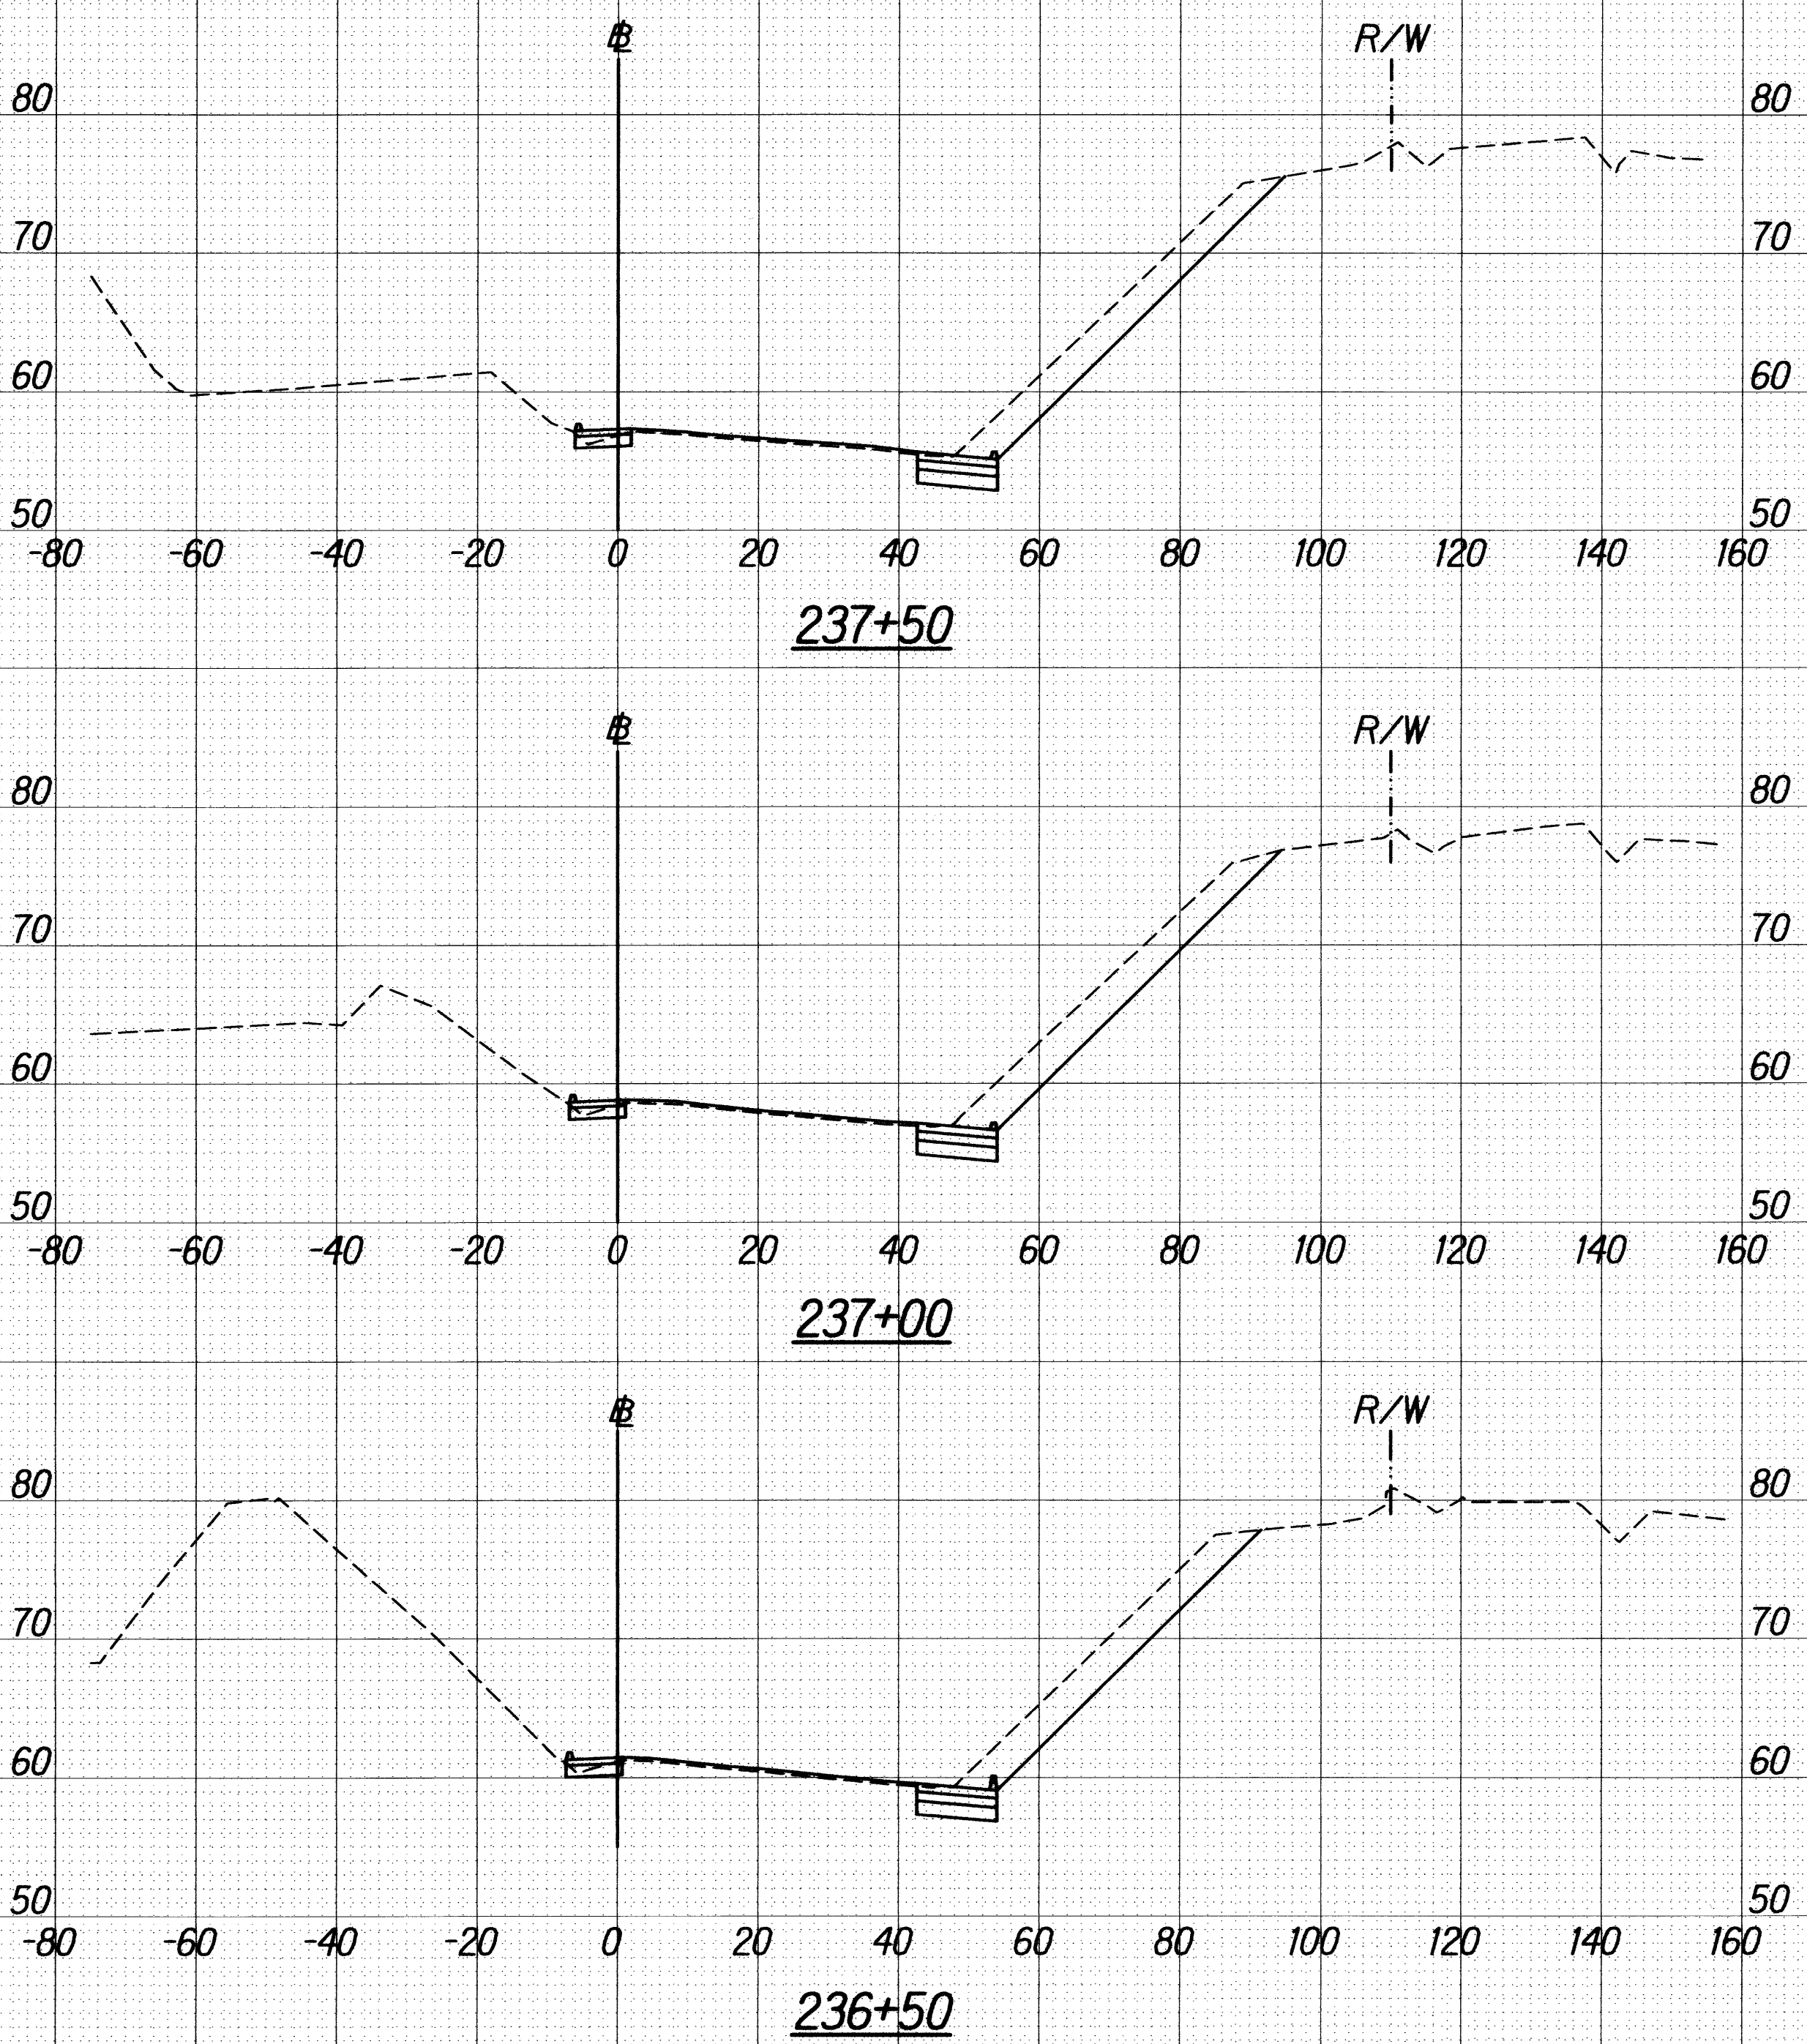
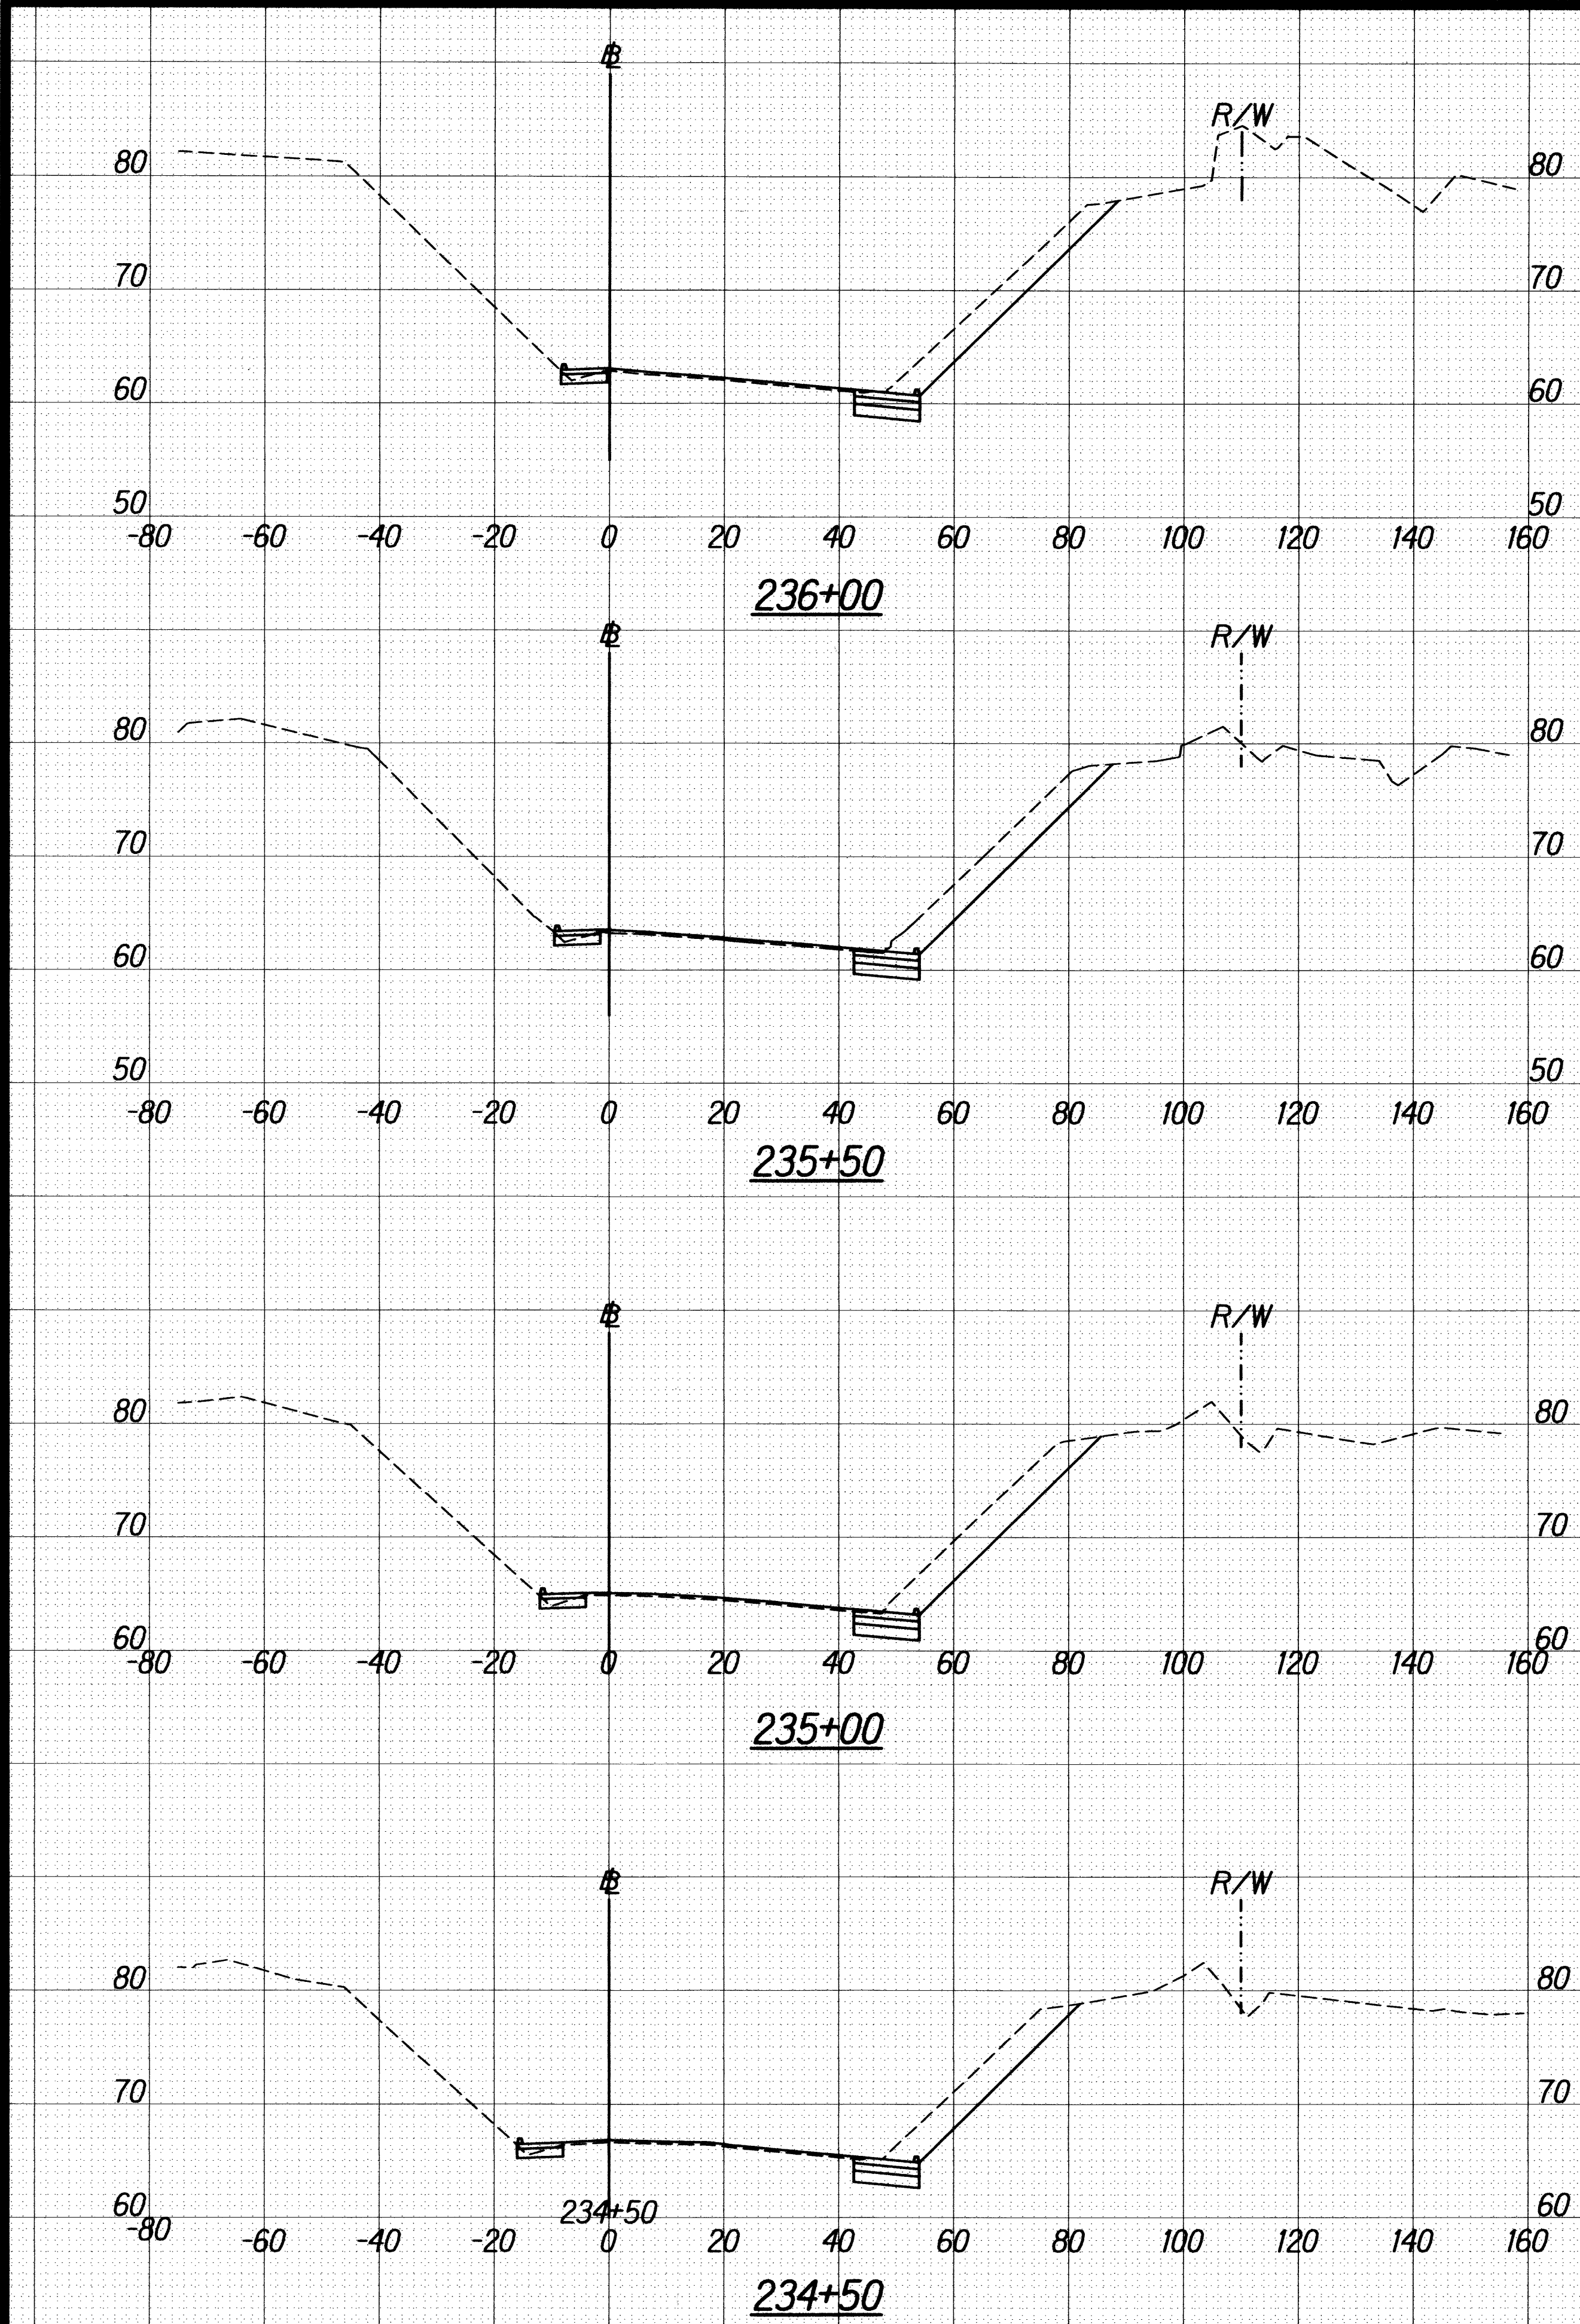


CROSS SECTIONS
 Scales: Horiz: 1"=20'
 Vert: 1"=10'

ORIGINAL PLAN
 NOTE BOOK
 No. _____

SURVEY PLOTTED BY: _____
 DATE: _____
 DRAWN BY: _____
 CHECKED BY: _____
 DESIGNED BY: _____
 QUANTITY BY: _____
 ESTIMATED BY: _____




FED. ROAD DIST. NO.	STATE	FED. AID PROJ. NO.	FISCAL YEAR	SHEET NO.	TOTAL SHEETS
HAWAII	HAW.	HSIP-056-1(54)	2010	44	48

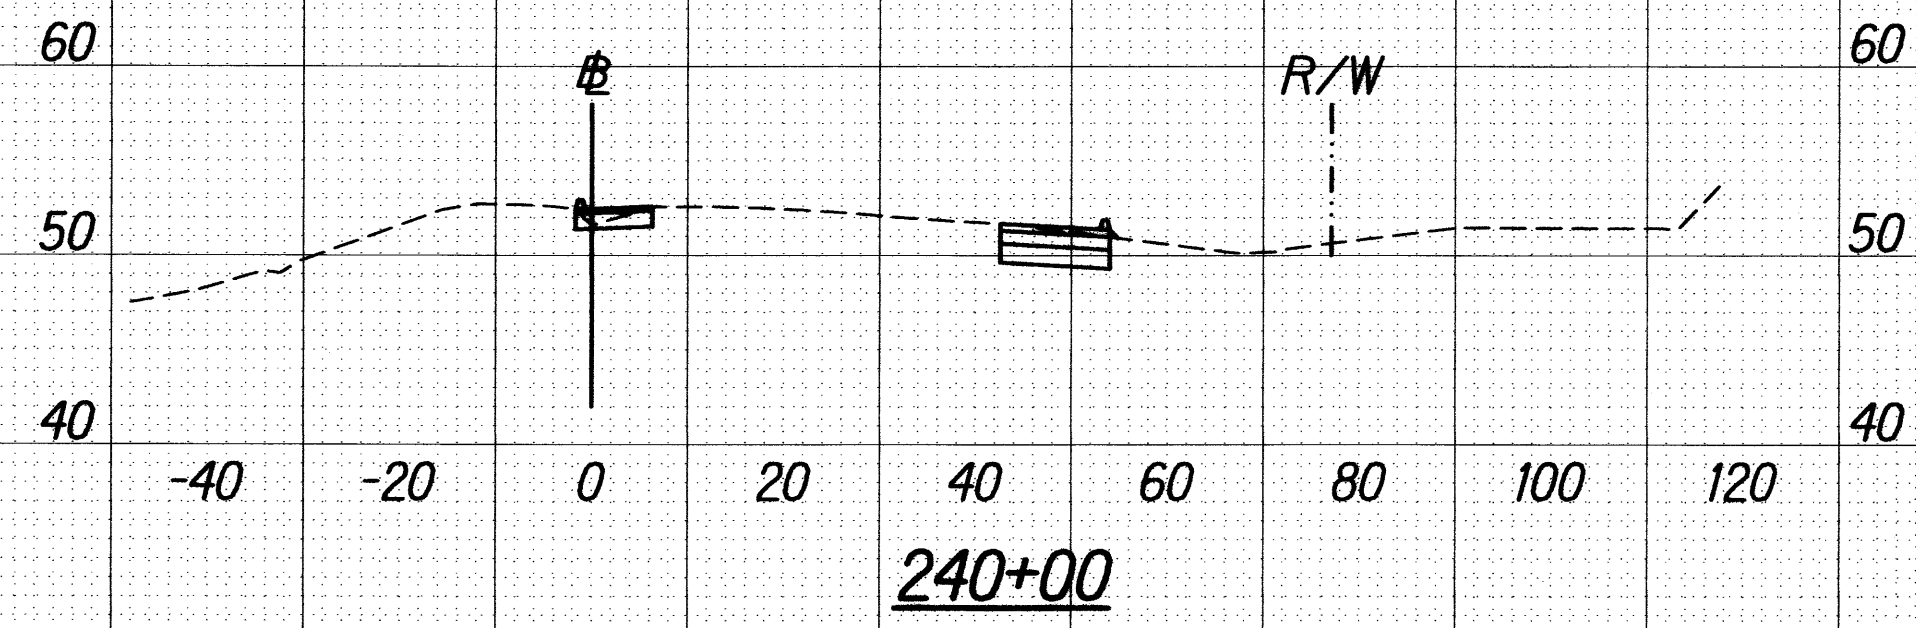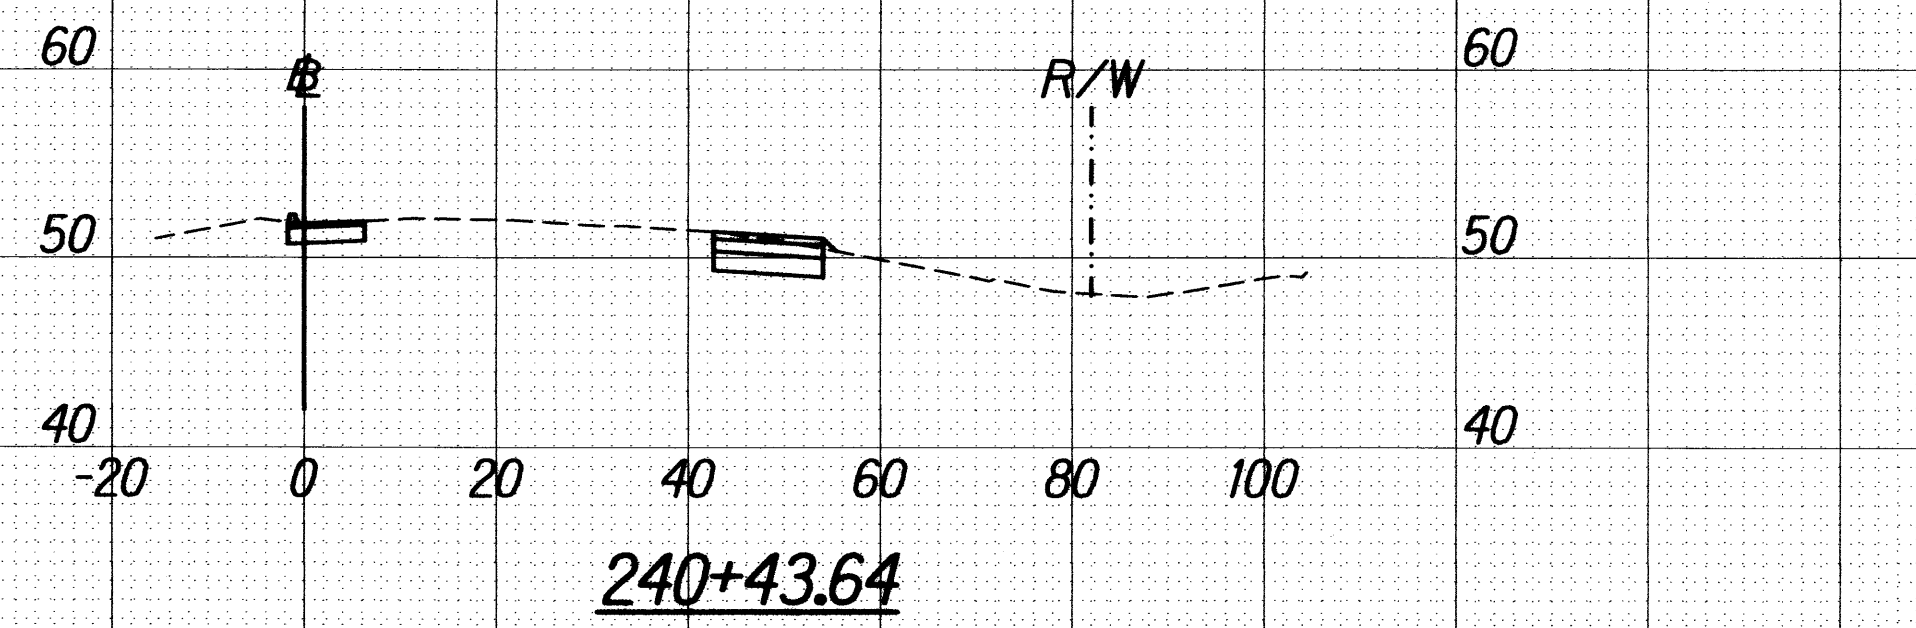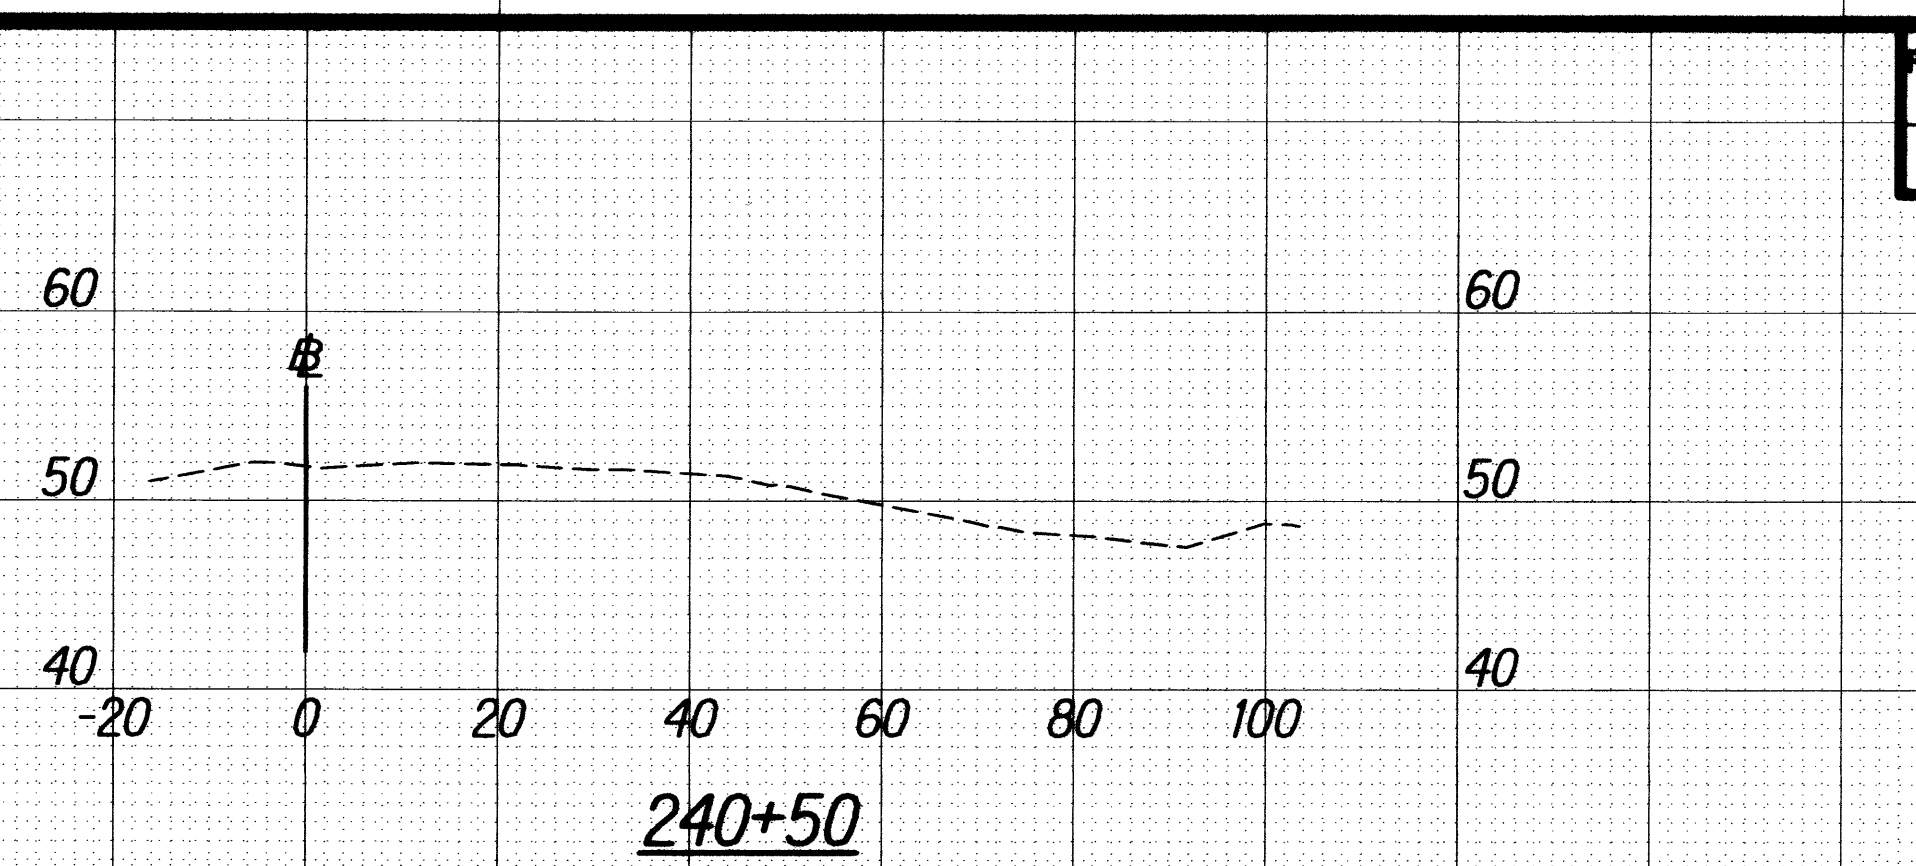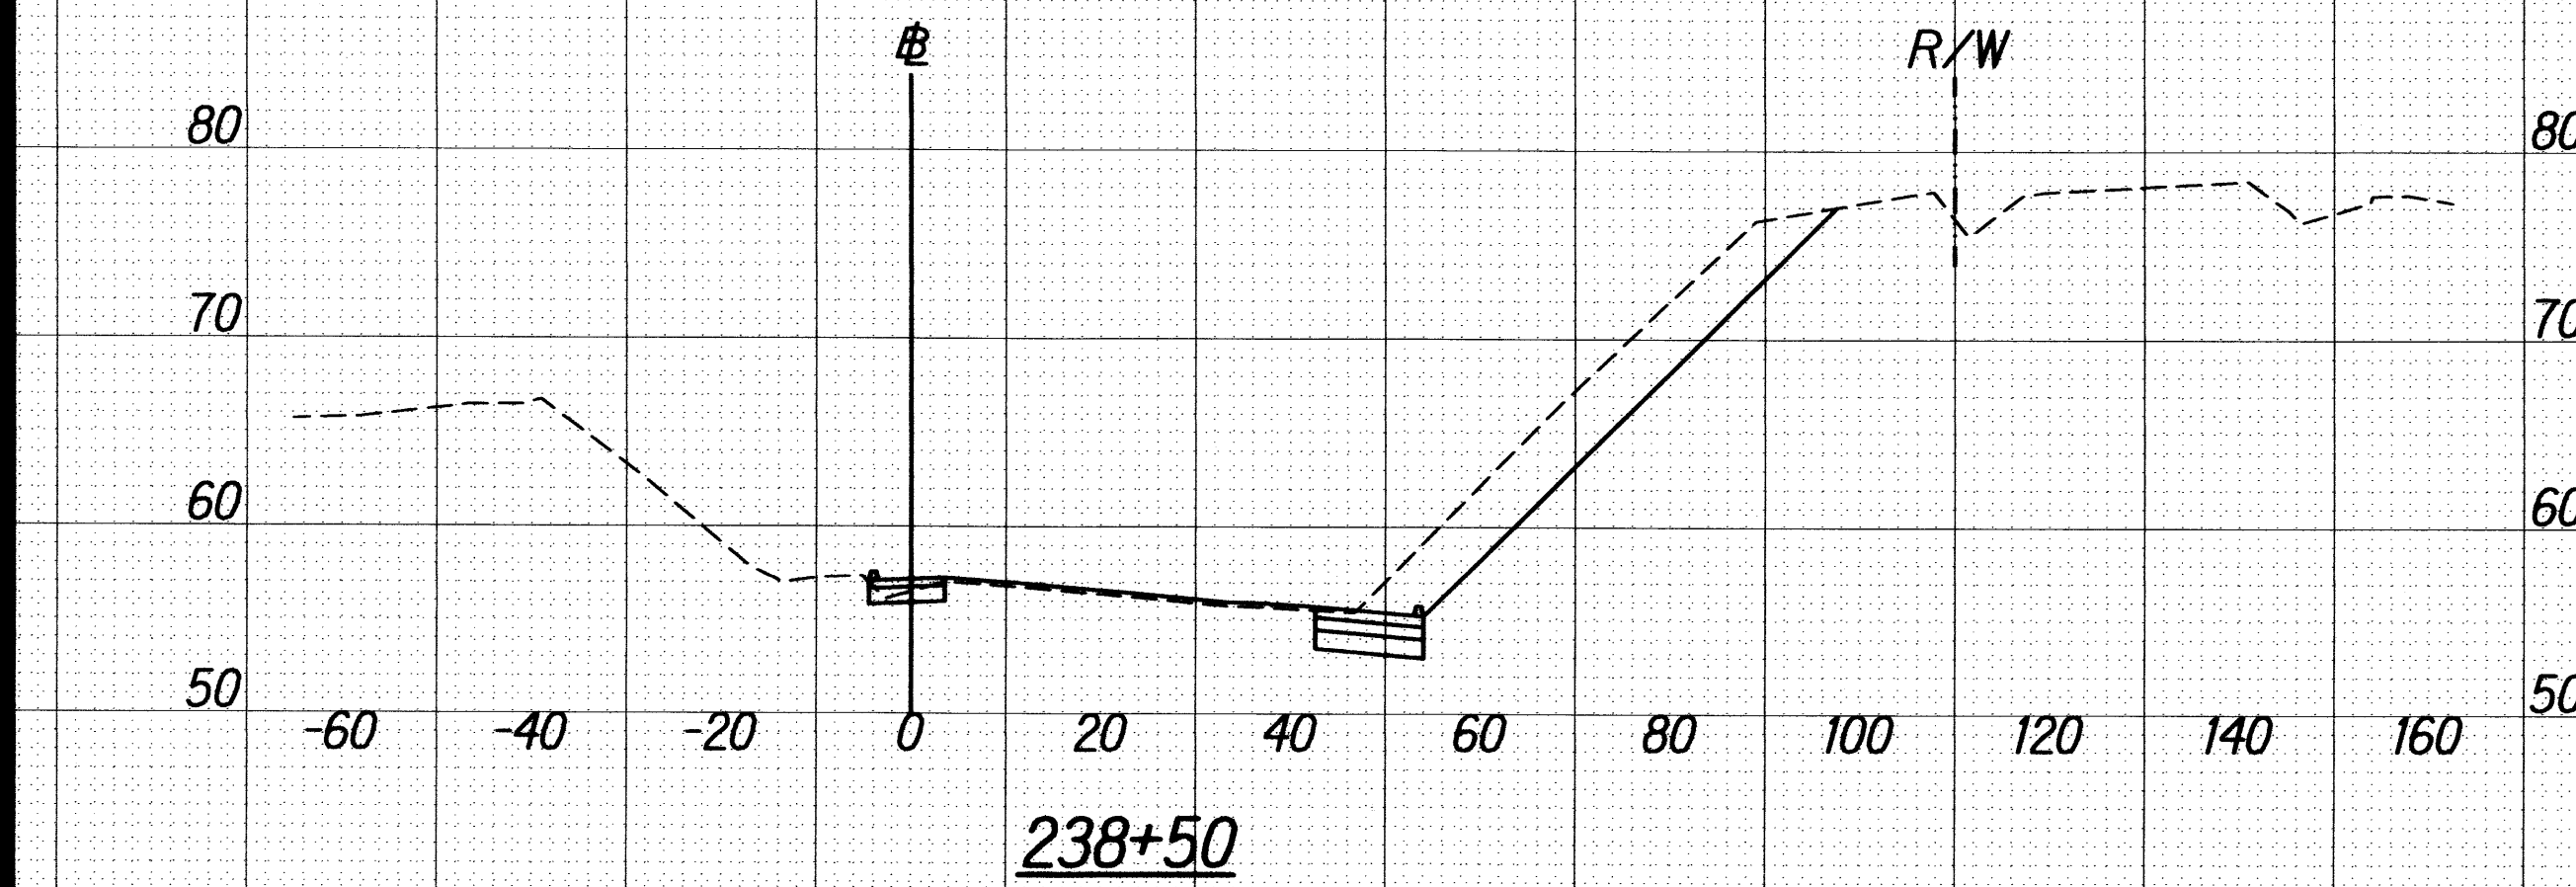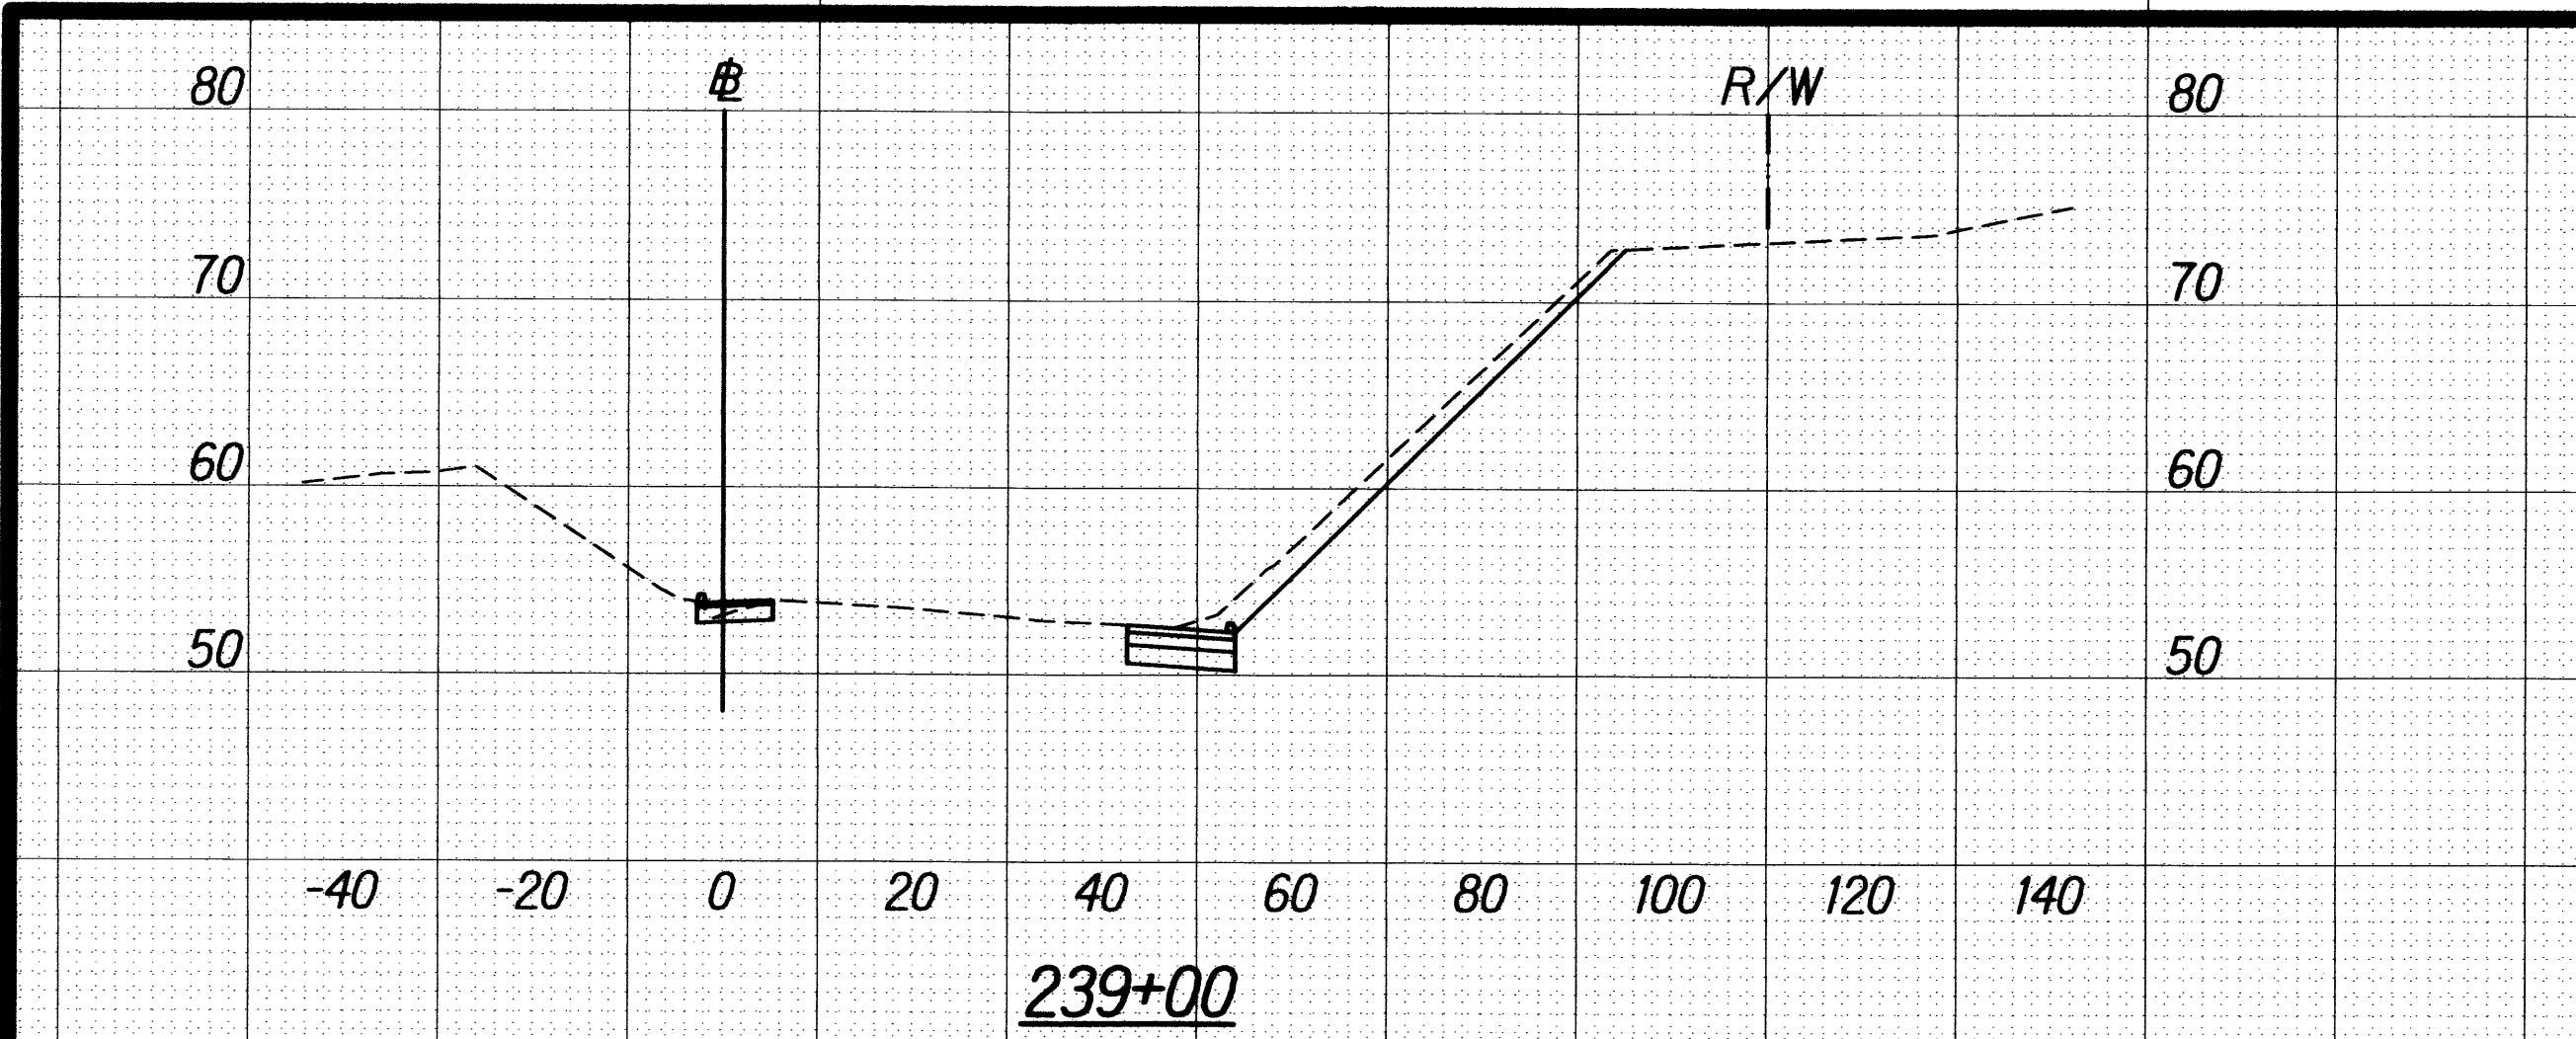

CROSS SECTIONS
 Scales: Horiz: 1"=20'
 Vert: 1"=10'

ORIGINAL PLAN	DATE
NOTE BOOK	
No.	

FED. ROAD DIST. NO.	STATE	FED. AID PROJ. NO.	FISCAL YEAR	SHEET NO.	TOTAL SHEETS
HAWAII	HAW.	HSIP-056-1(54)	2010	45	48

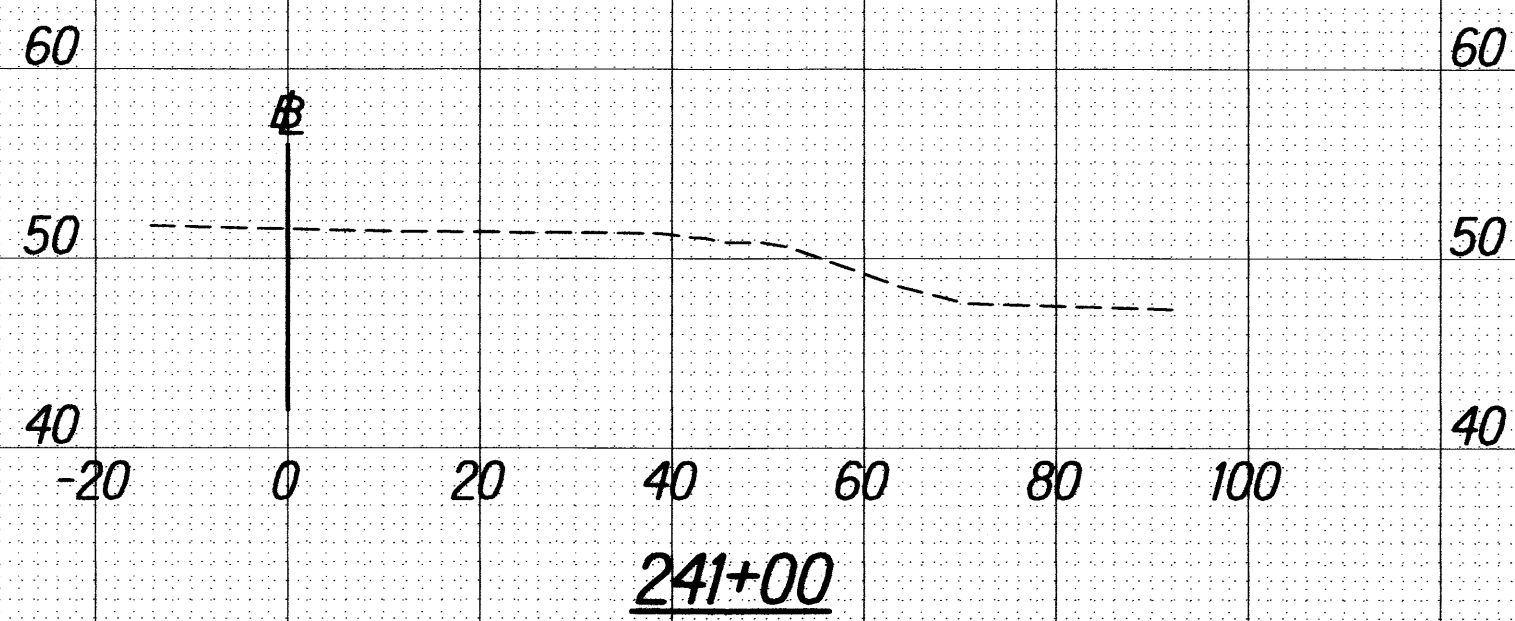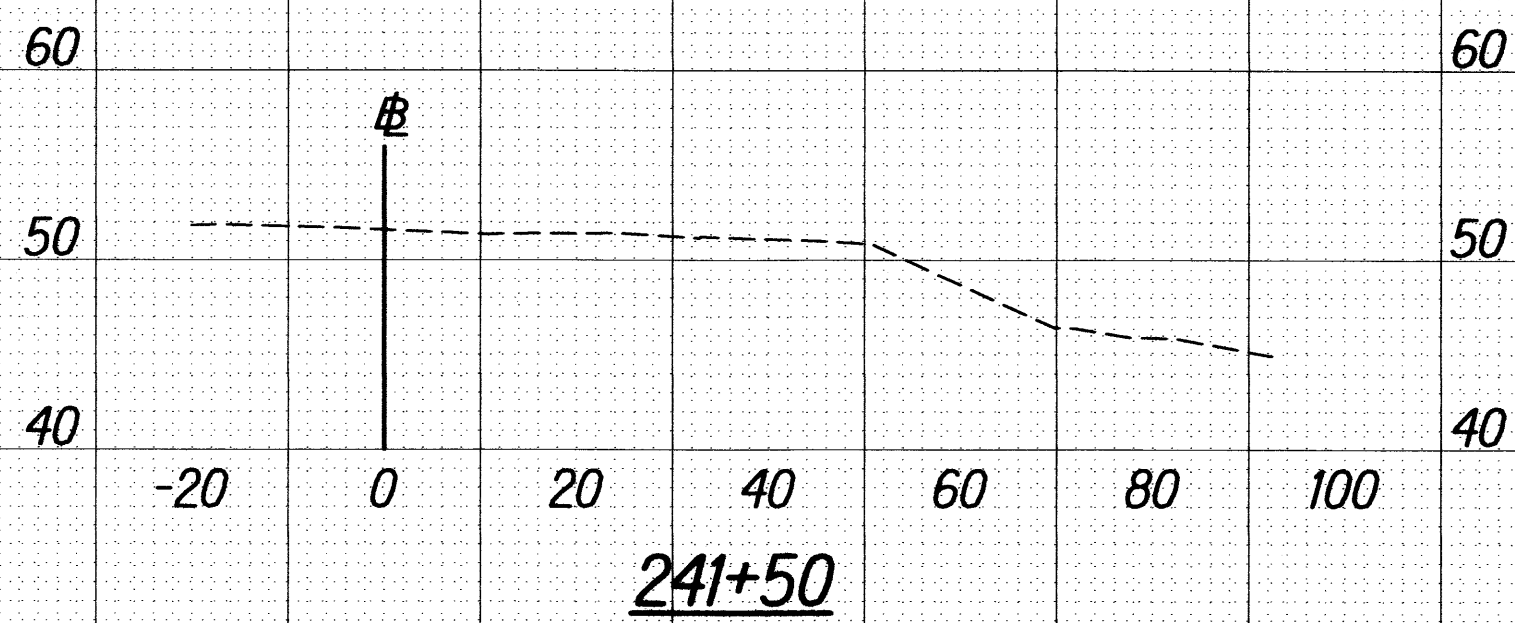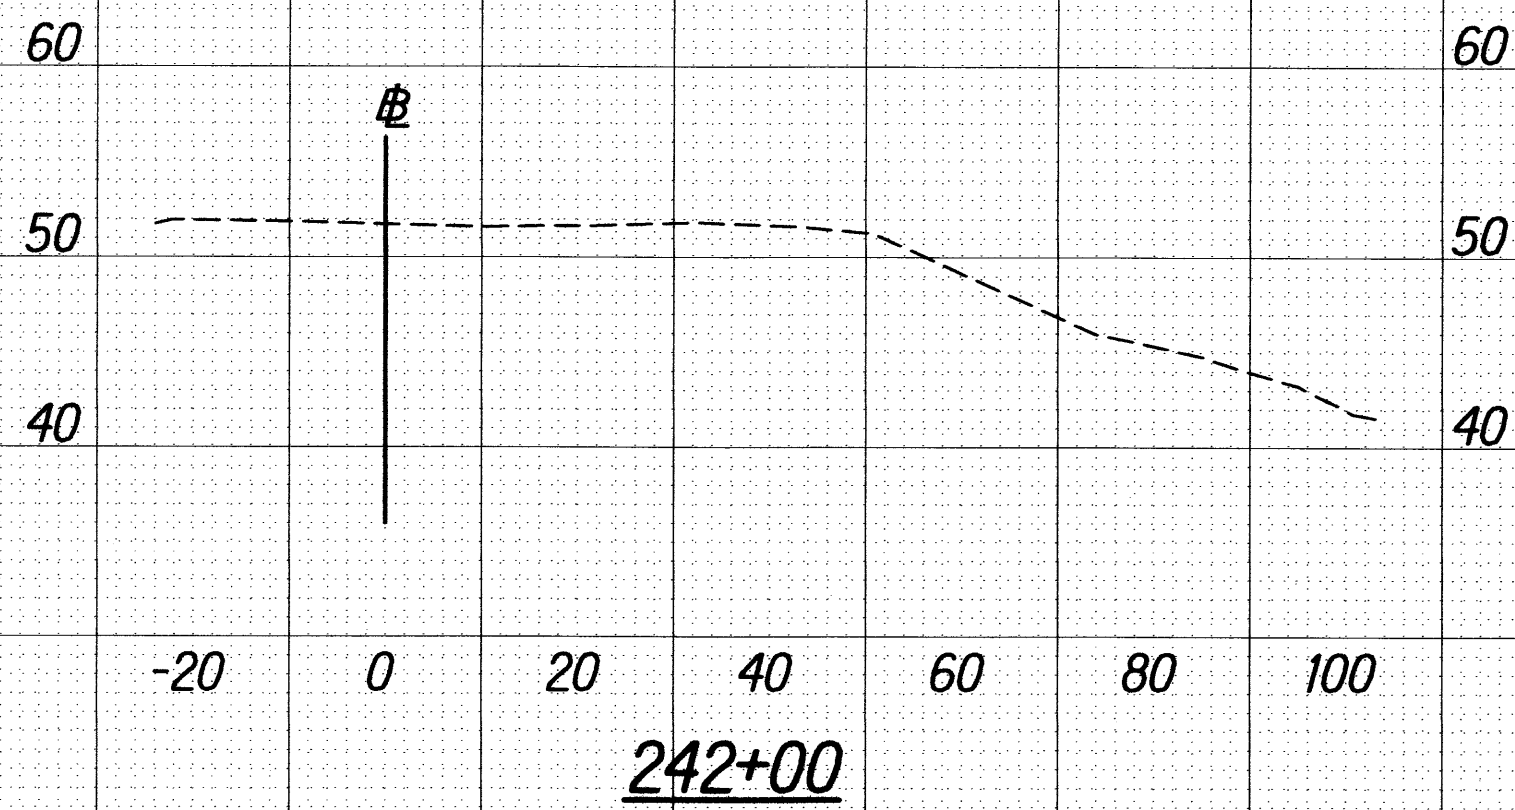

CROSS SECTIONS

Scales: Horiz: 1"=20'
Vert: 1"=10'

ORIGINAL PLAN	SURVEY PLOTTED BY	DATE
NOTE BOOK	DRAWN BY	
No.	CHECKED BY	
	DESIGNED BY	
	REVIEWED BY	
	APPROVED BY	
	DATE	