



FED. ROAD DIST. NO.	STATE	FED. AID PROJ. NO.	FISCAL YEAR	SHEET NO.	TOTAL SHEETS
HAWAII	HAW.	HSIP-056-1(54)	2010	31	48

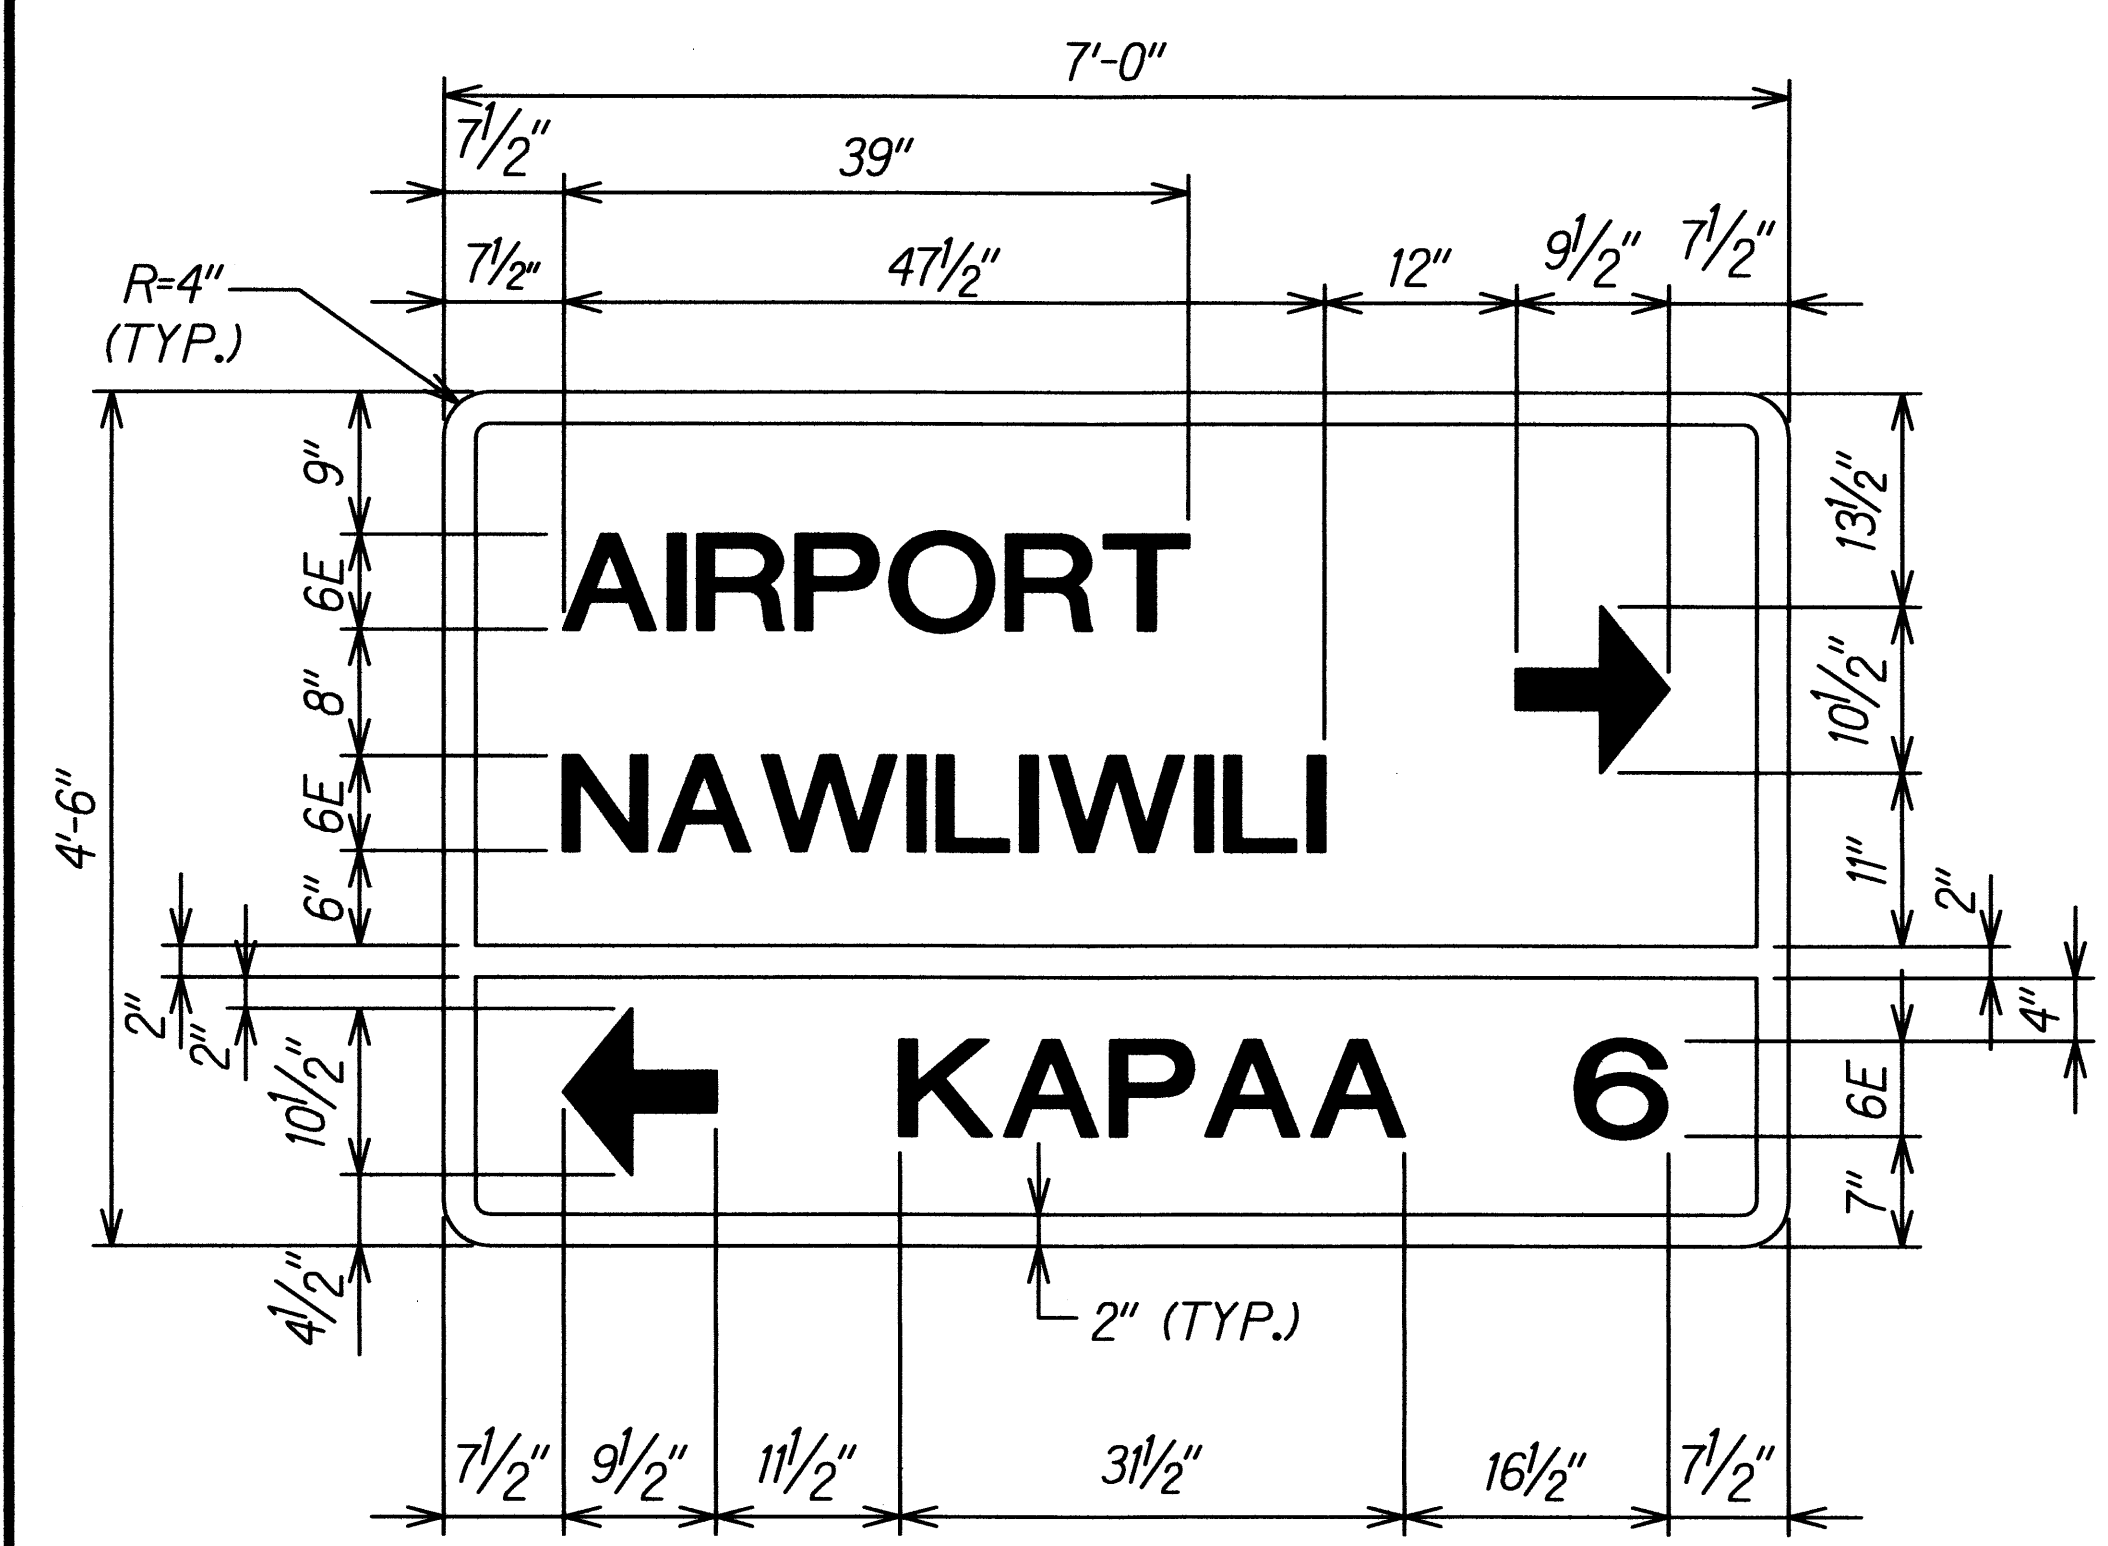


NOTE: WHITE LEGEND ON GREEN BACKGROUND

D-1
SCALE: 1"=1'-0"

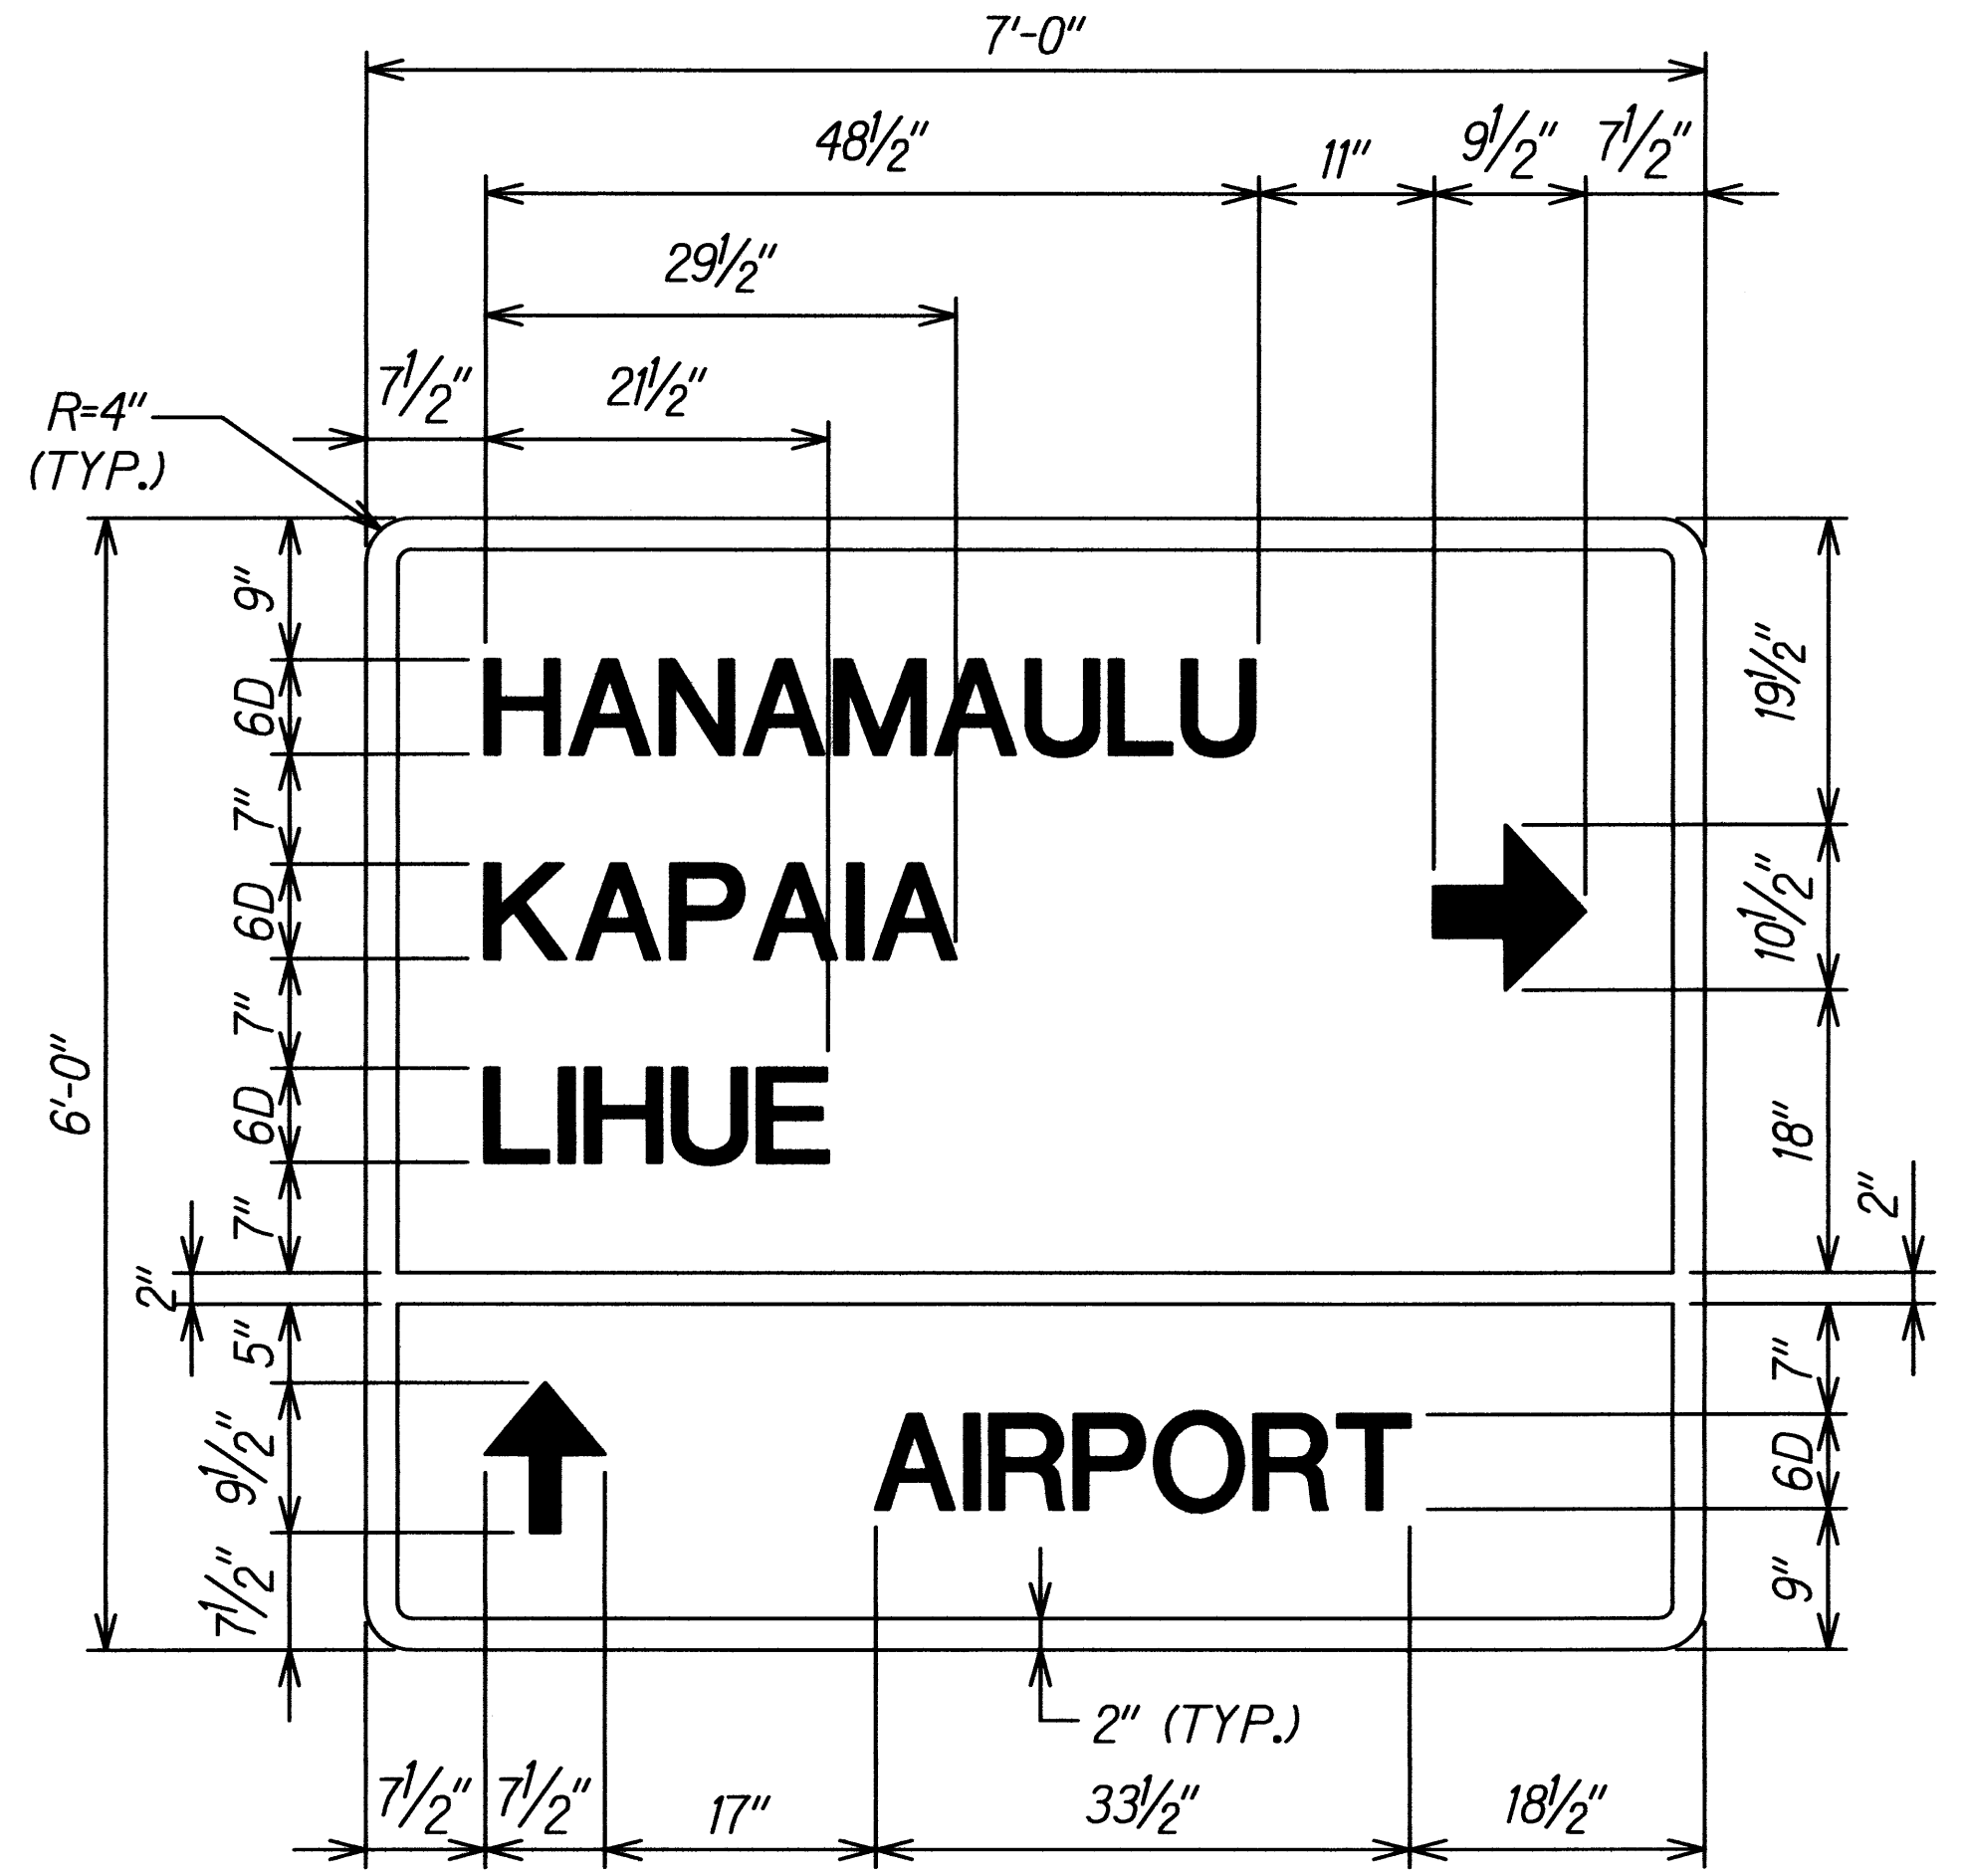


NOTE: WHITE LEGEND ON GREEN BACKGROUND

D-2
SCALE: 1"=1'-0"

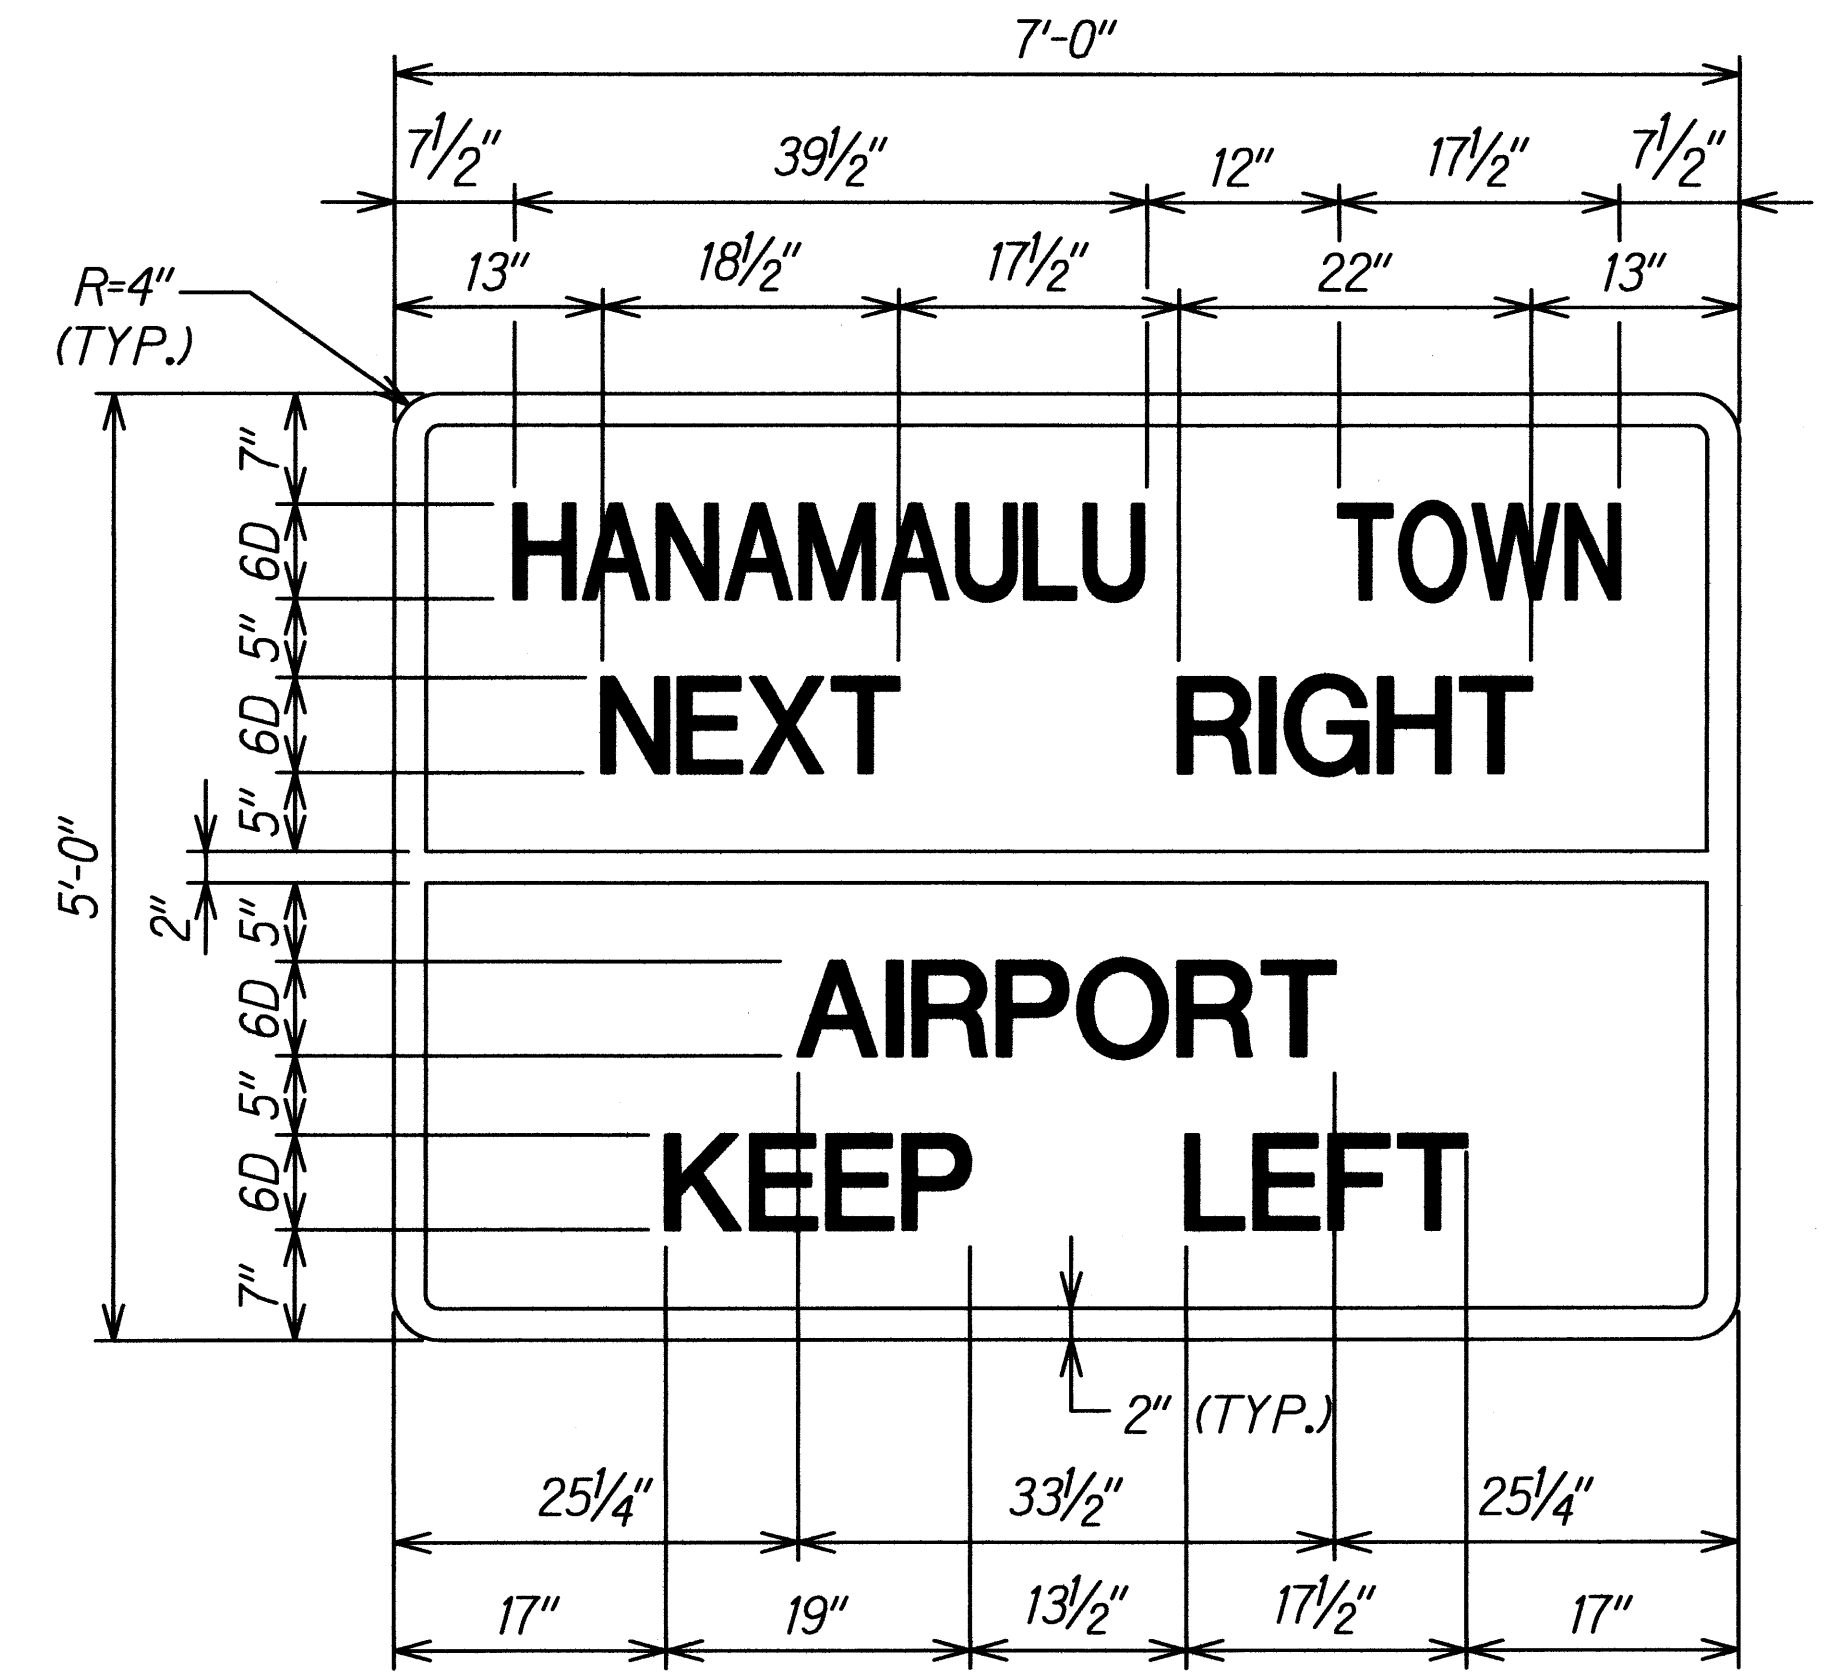

NOTE: WHITE LEGEND ON GREEN BACKGROUND

D-3
SCALE: 1"=1'-0"

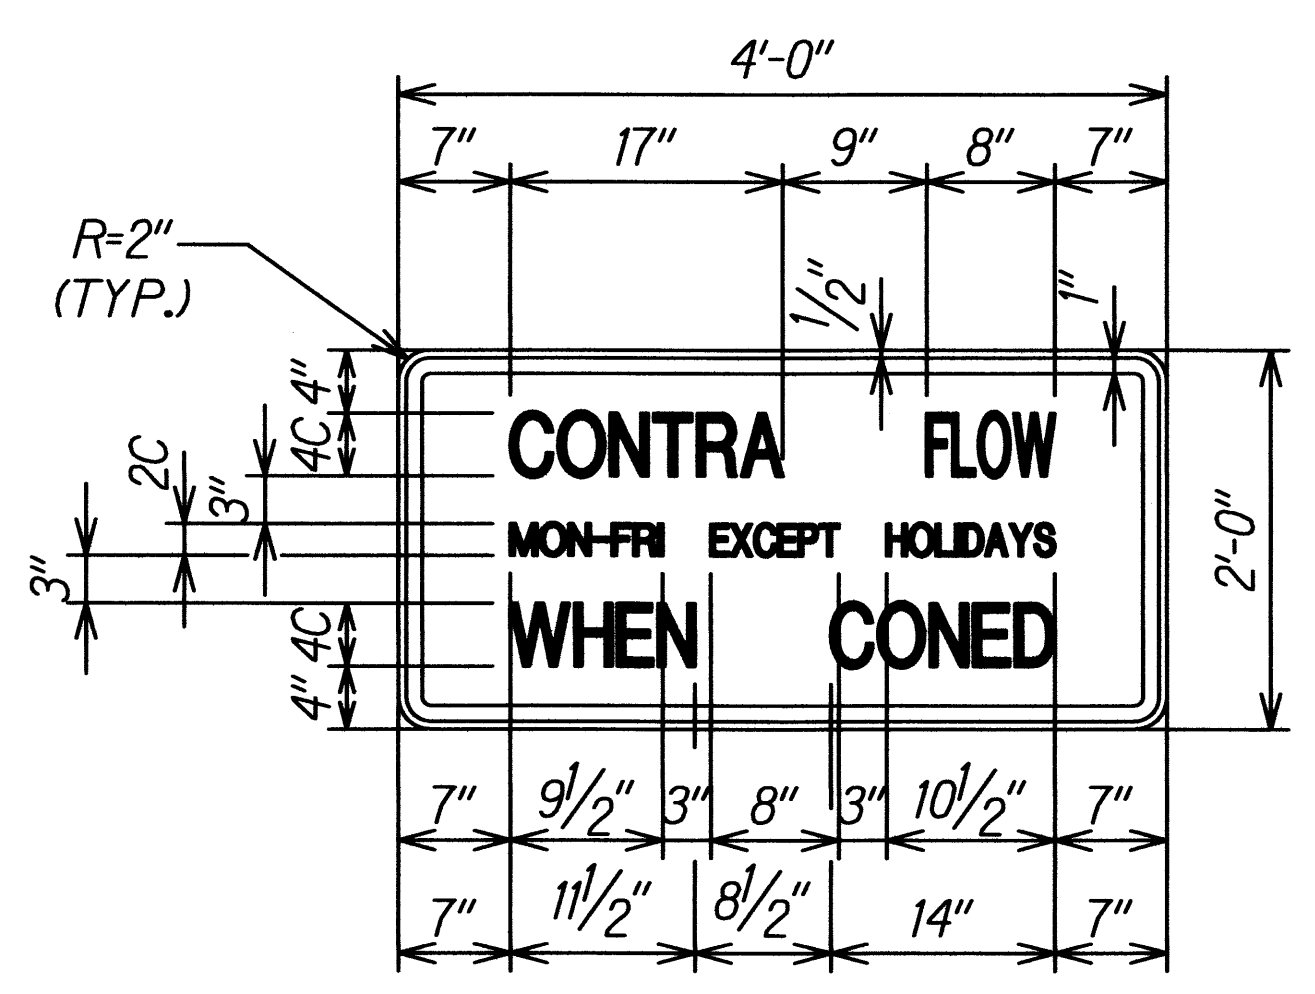

NOTE: BLACK LEGEND ON WHITE BACKGROUND

CONTRA FLOW SIGN
SCALE: 1"=1'-0"

- NOTES:**
- All Signs Shall Conform To Section 621 Of The Special Provisions And The Latest Edition Amendments Of The following FHWA publication.
 - "Manual On Uniform Traffic Control For Streets And Highways" (MUTCD)
 - "Standard Highway Signs"
 - "Standard Alphabets For Highway Signs"
 - Borders, Messages, Arrows, Symbols And Shield Conform To Details As Shown On The Plans And As Specified In The MUTCD.
 - Sign Messages Shall Be As Indicated On The Plans.
 - All Panels Shall Be Reflectorized I Accordance With Section 712.20 of The Standard Specifications.
 - The Height And Lateral Location Of Signs Shall Conform To Details As Shown In Std. Plan TE-01.
 - Posts Shall Be 2 1/2"x 2 1/2" Square tube.

ORIGINAL PLAN	SURVEY PLOTTED BY	DATE
NOTE BOOK	DRAWN BY	
DESIGNED BY	DESIGNED BY	
CHECKED BY	CHECKED BY	

SIGN DETAILS

KUHIO HIGHWAY
Intersection Improvements
at Kapule Highway
Federal Aid Project No. HSIP-056-1(54)

Scale: Not to Scale Date: August 2010

SHEET No. 1 OF 1 SHEETS