



FED. ROAD DIST. NO.	STATE	FED. AID PROJ. NO.	FISCAL YEAR	SHEET NO.	TOTAL SHEETS
HAWAII	HAW.	HSIP-056-1(54)	2010	7	48

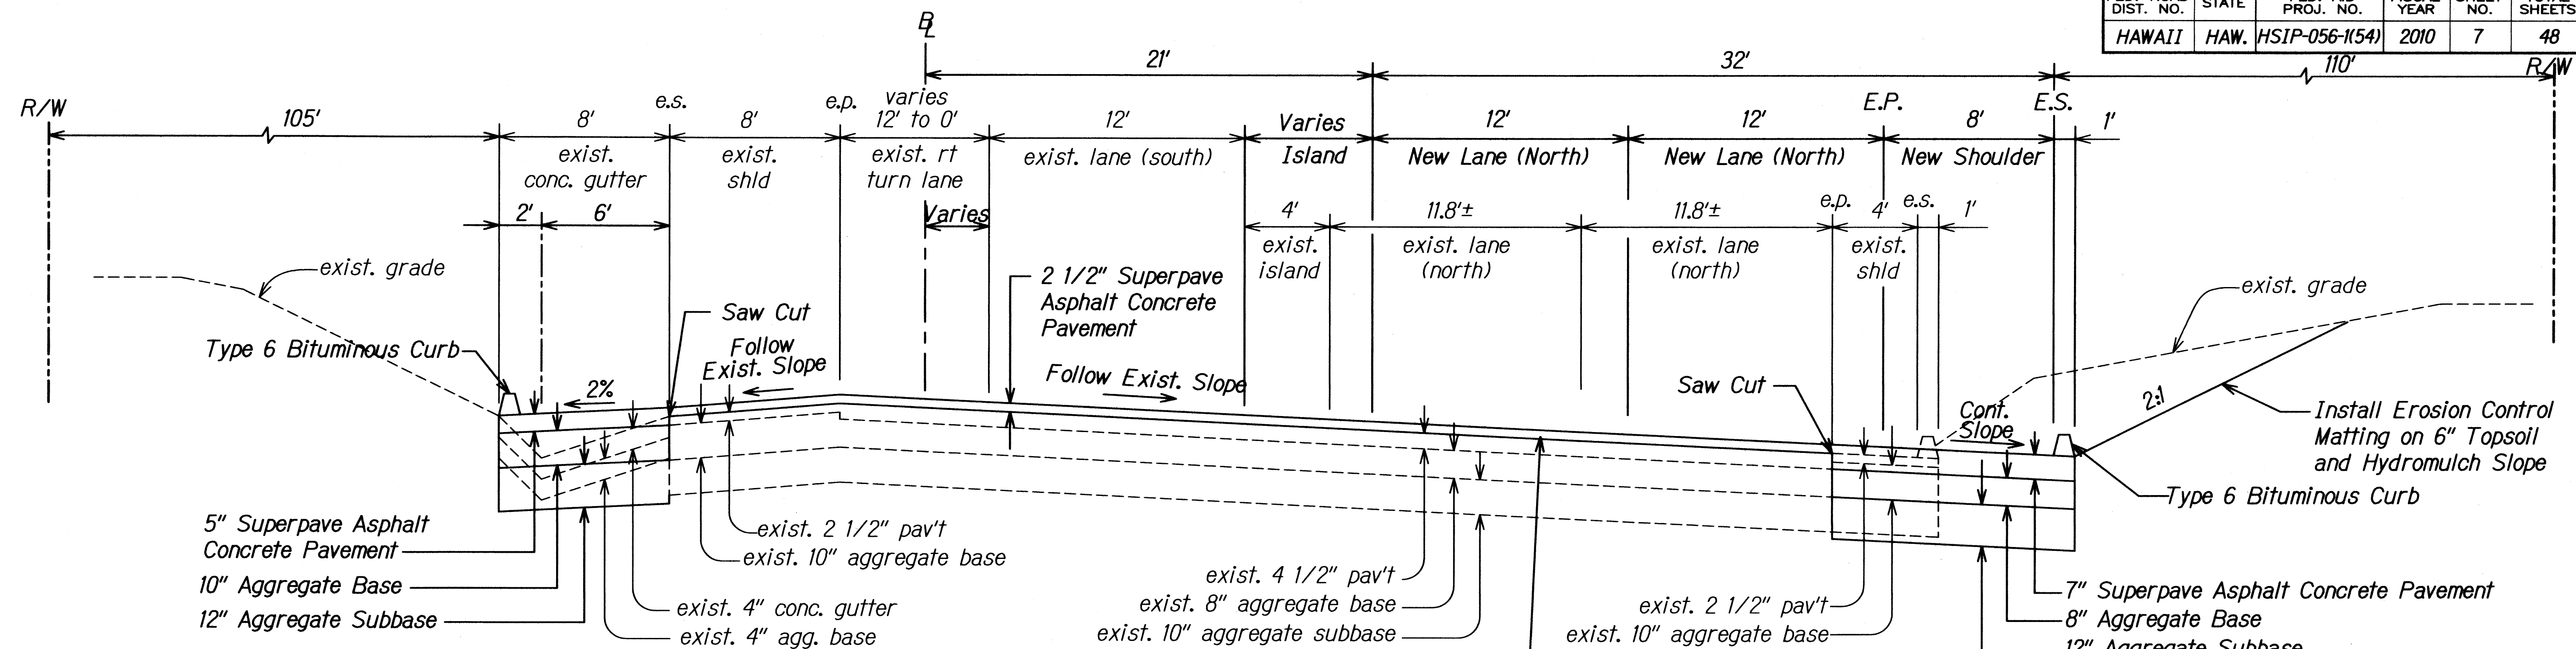


TYPICAL SECTION
@ Sta. 233+85.62 to 235+35.62
 Not to Scale

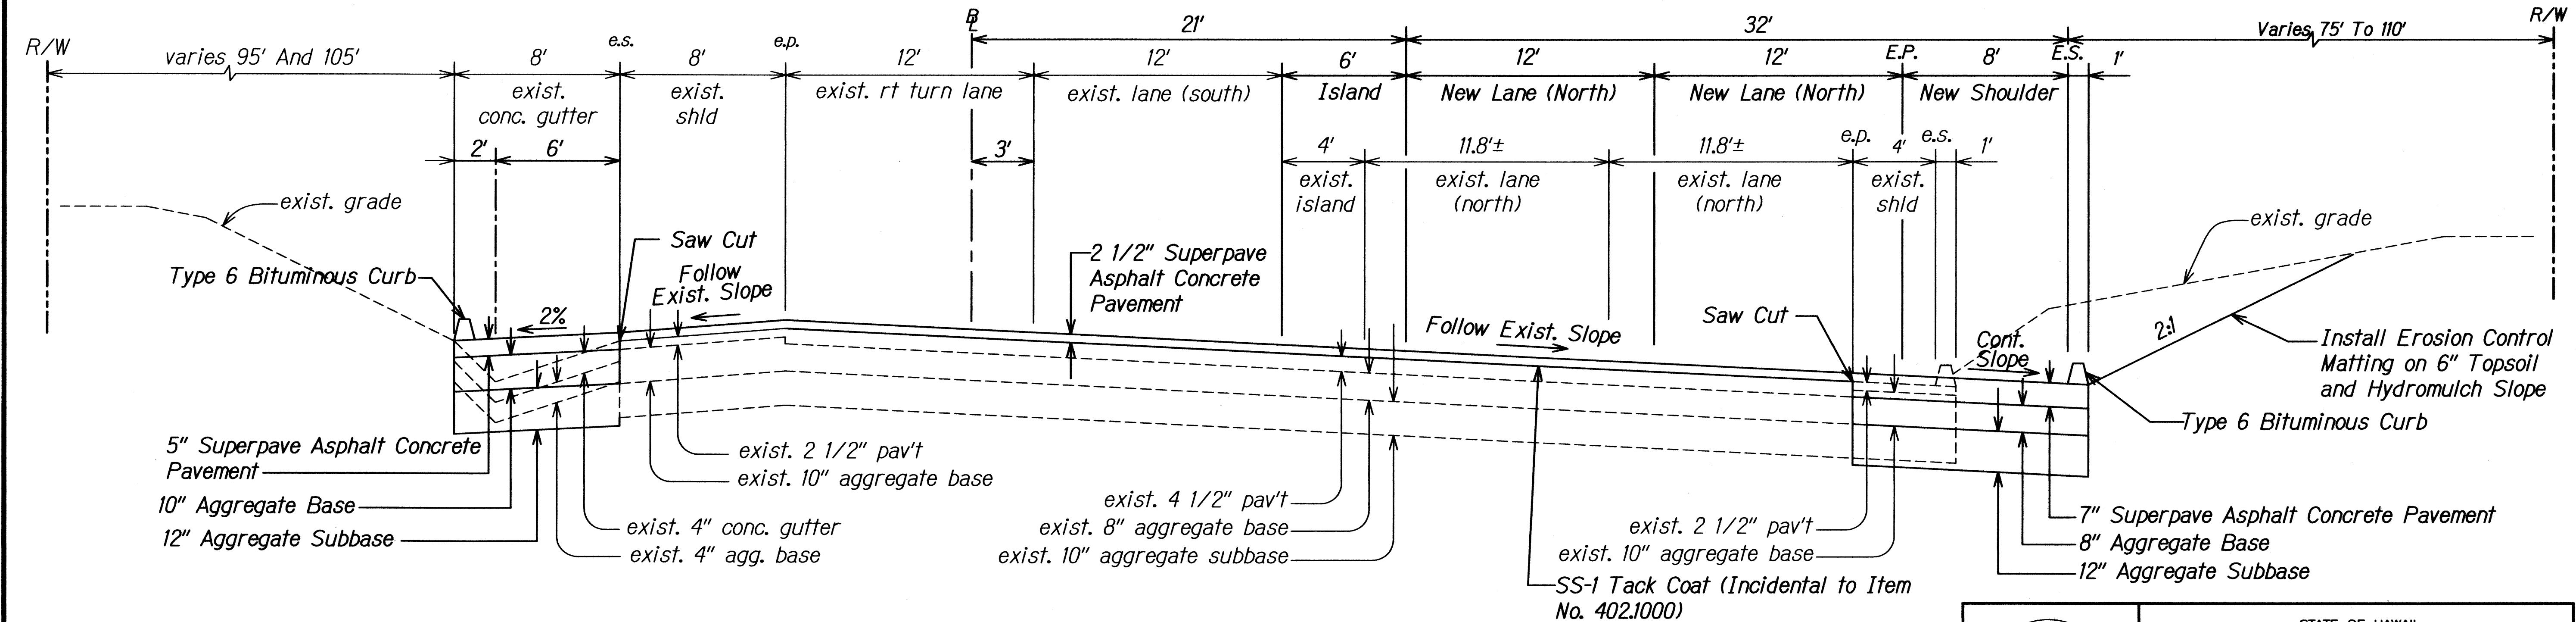

TYPICAL SECTION
@ Sta. 230+10 to 233+85.62
 Not to Scale

DATE	_____
SURVEY PLOTTED BY	_____
DRAWN BY	_____
DESIGNED BY	_____
CHECKED BY	_____
ORIGINAL PLAN	_____
NOTE BOOK	_____
No.	_____

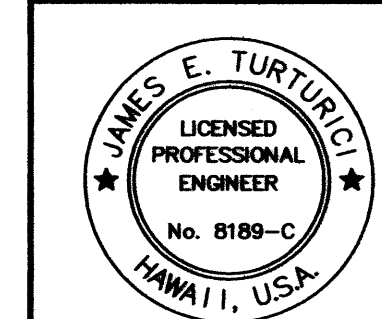

STATE OF HAWAII
 DEPARTMENT OF TRANSPORTATION
 HIGHWAYS DIVISION


TYPICAL SECTIONS

KUHIO HIGHWAY
Intersection Improvements
at Kapole Highway
Federal Aid Project No. HSIP-056-1(54)


SCALE: As Noted Date: August 2010

SHEET No. 1 OF 5 SHEETS

FED. ROAD DIST. NO.	STATE	FED. AID PROJ. NO.	FISCAL YEAR	SHEET NO.	TOTAL SHEETS
HAWAII	HAW.	HSIP-056-1(54)	2010	8	48

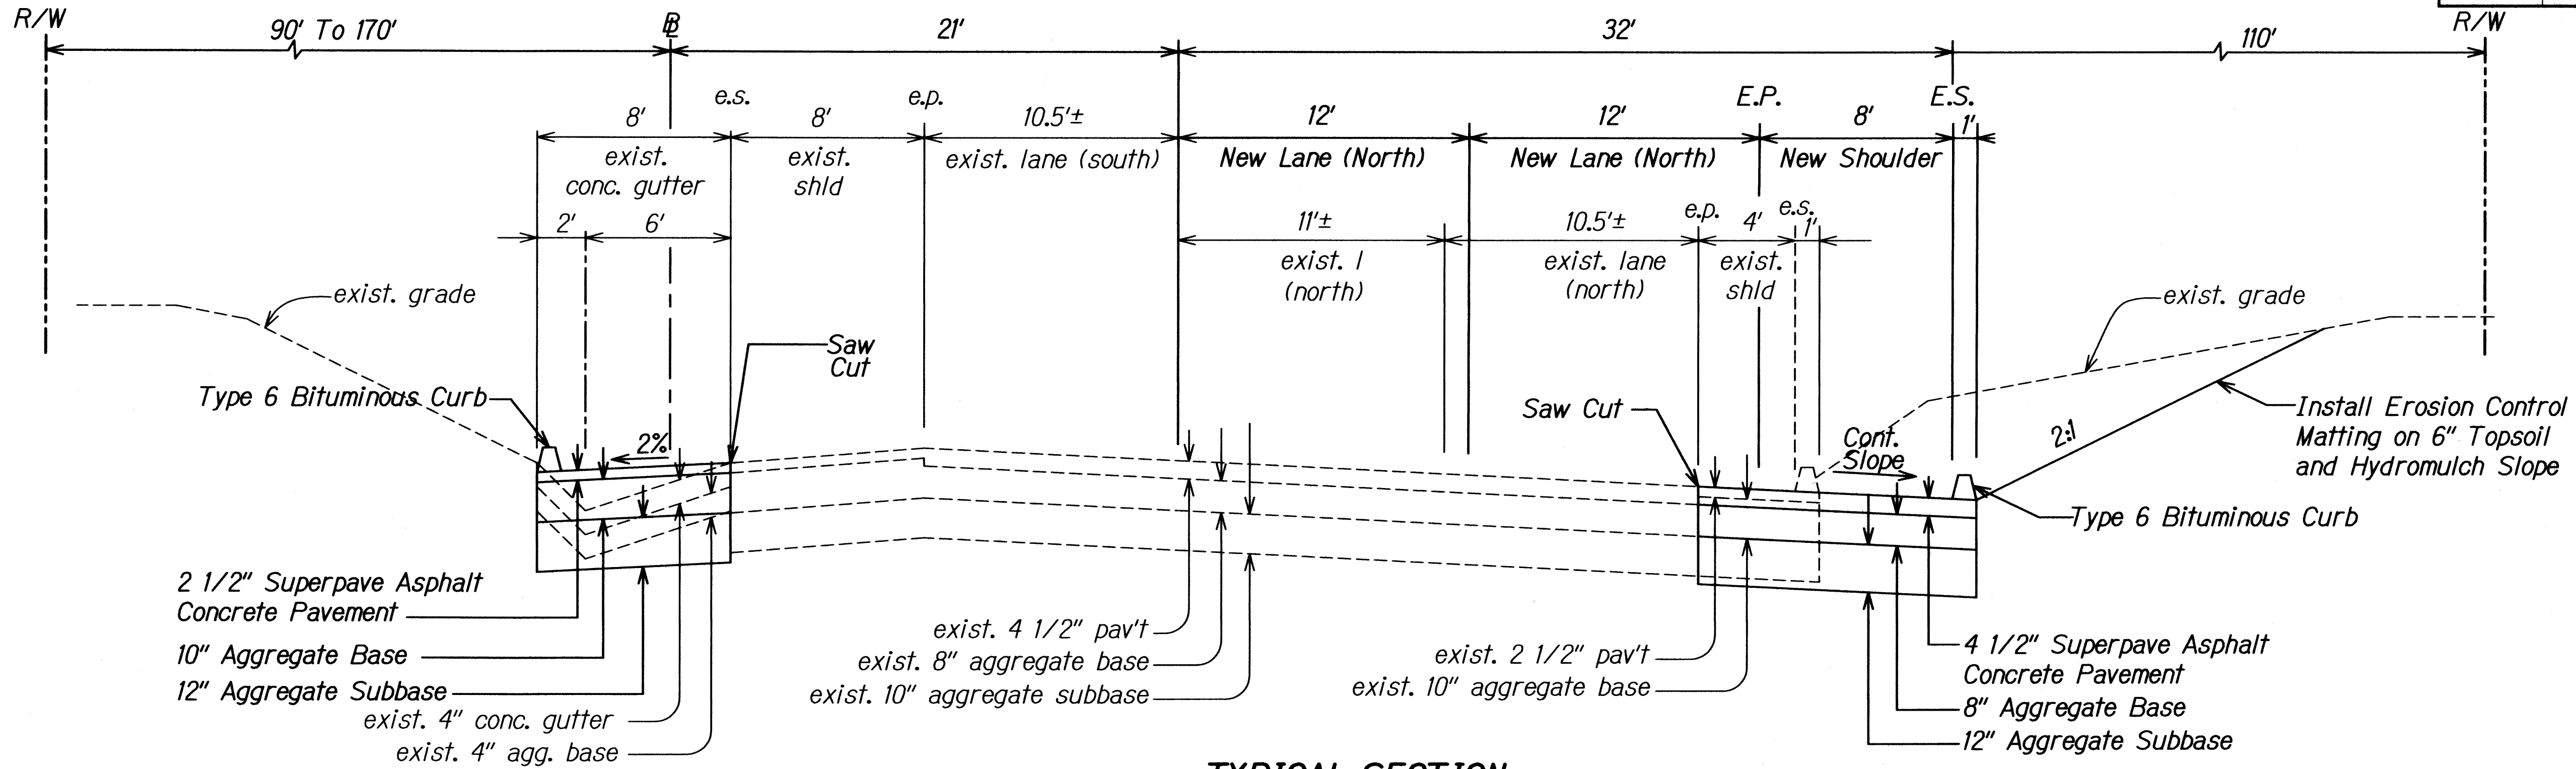

TYPICAL SECTION
B Sta. 238+65 to 240+44±
Not to Scale

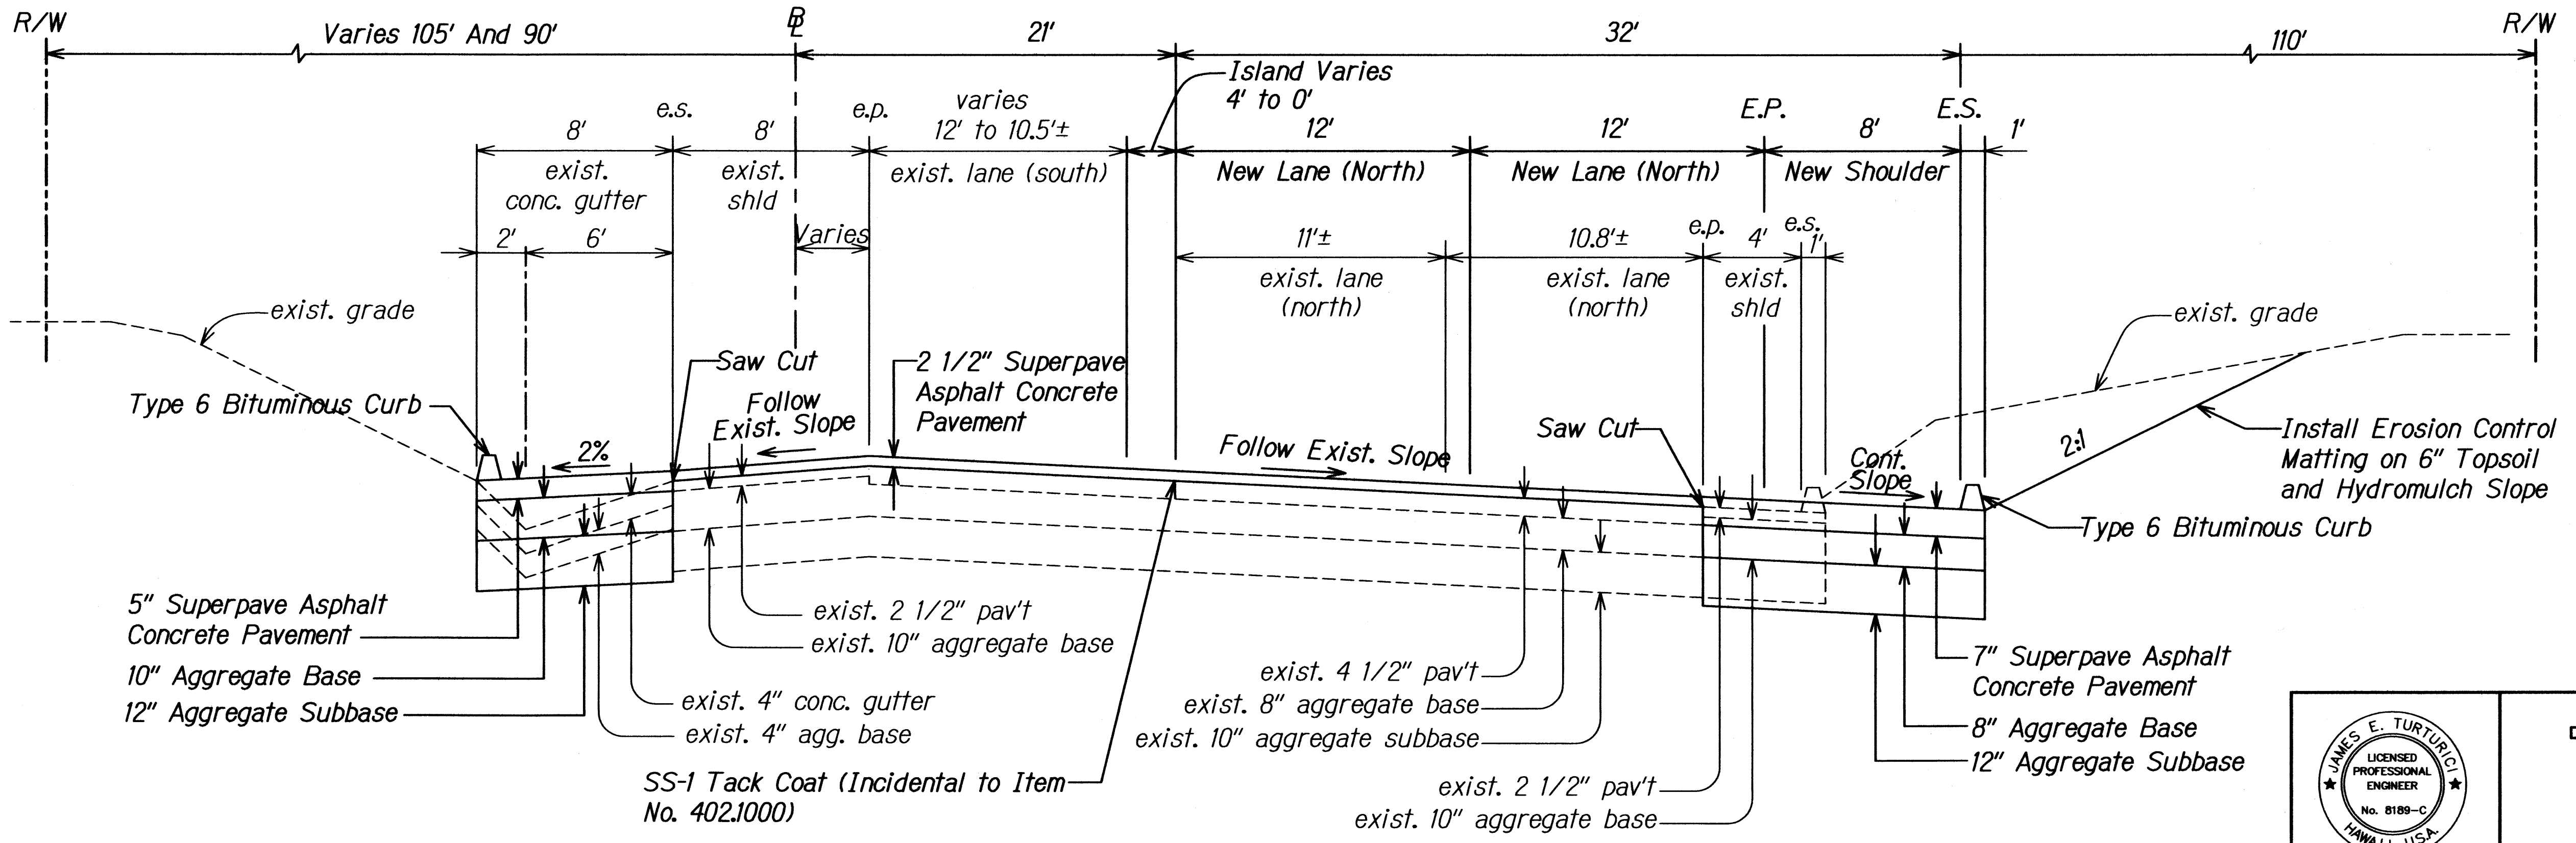

TYPICAL SECTION
B Sta. 235+35.62 to 238+65
Not to Scale

SURVEY PLOTTED BY	DATE
DRAWN BY	
DESIGNED BY	
CHECKED BY	
APPROVED BY	
NOTED BY	
ORIGINAL PLAN	
NOTE BOOK	
No.	

JAMES E. TURTURICI
LICENSED PROFESSIONAL ENGINEER
No. 8189-C
HAWAII, U.S.A.

STATE OF HAWAII
DEPARTMENT OF TRANSPORTATION
HIGHWAYS DIVISION


TYPICAL SECTIONS

KUHIO HIGHWAY
Intersection Improvements
at Kapule Highway
Federal Aid Project No. HSIP-056-1(54)


SCALE: As Noted Date: August 2010

SHEET No. 2 OF 5 SHEETS

FED. ROAD DIST. NO.	STATE	FED. AID PROJ. NO.	FISCAL YEAR	SHEET NO.	TOTAL SHEETS
HAWAII	HAW.	HSIP-056-1(54)	2010	9	48

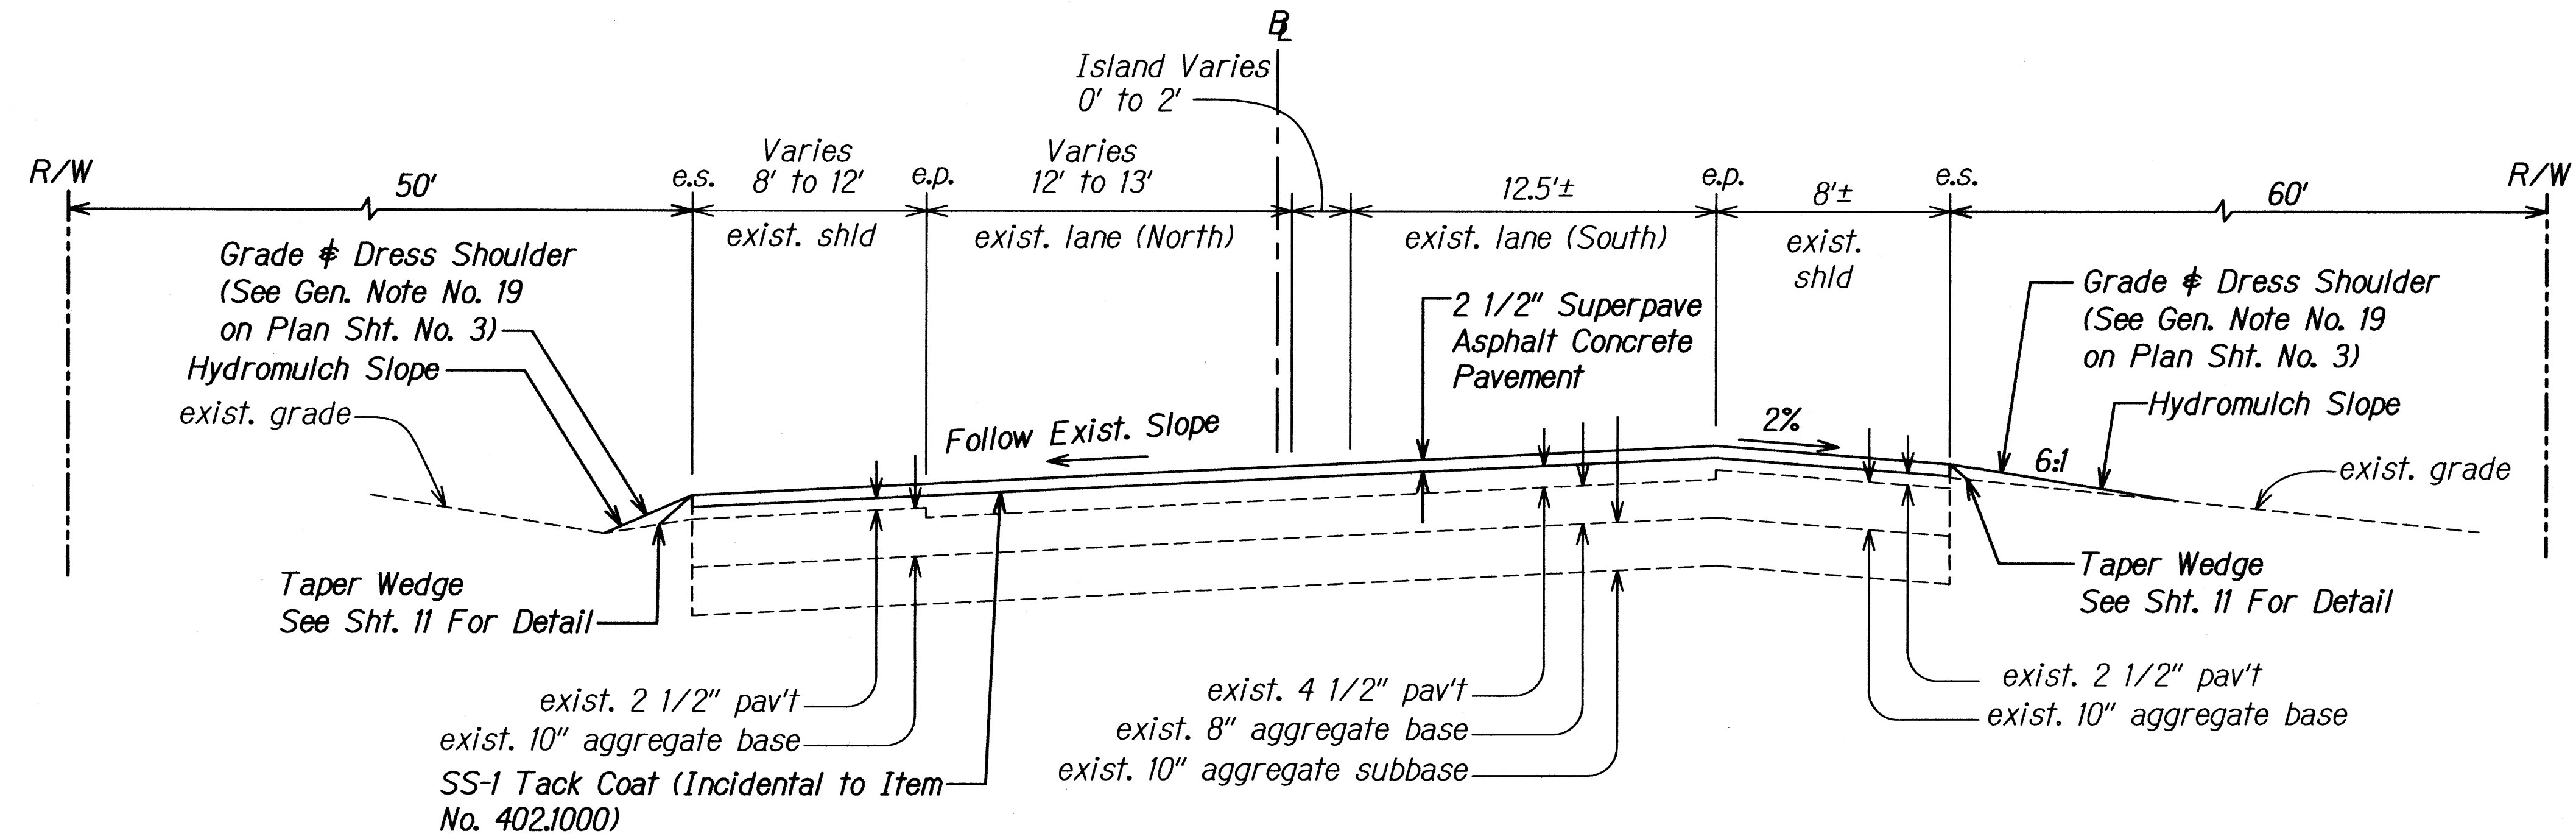


TYPICAL SECTION
B Sta. 5+25 to 9+40
 Not to Scale

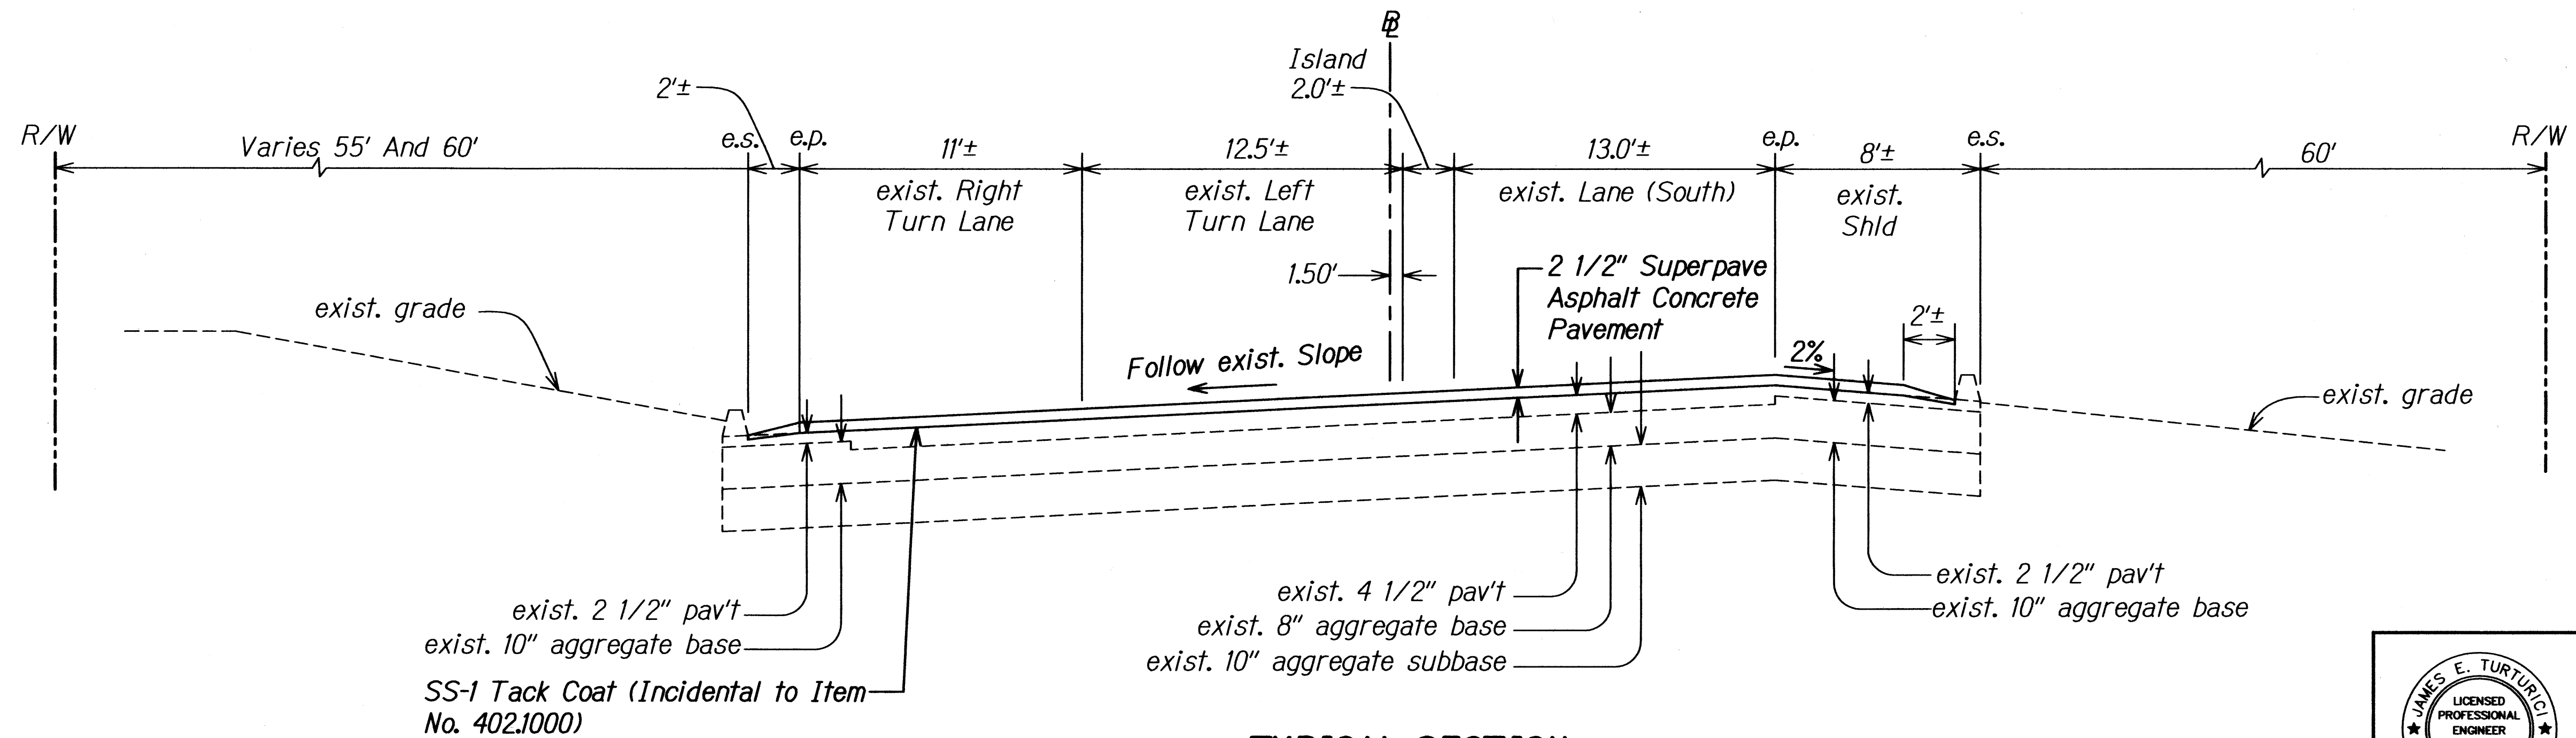


TYPICAL SECTION
B Sta. 0+00 to 5+25
 Not to Scale

SURVEY PLOTTED BY	DATE
DRAWN BY	
DESIGNED BY	
CHECKED BY	
ORIGINAL PLAN	
NOTE BOOK	
No.	

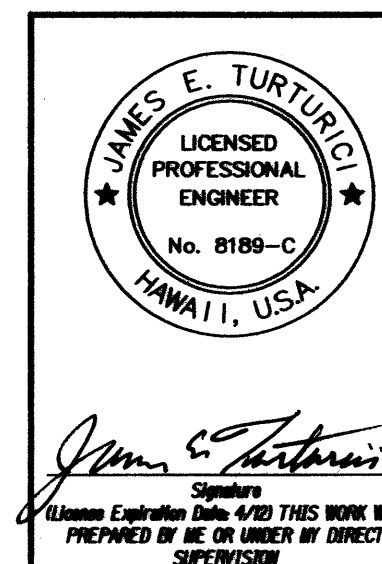


STATE OF HAWAII
 DEPARTMENT OF TRANSPORTATION
 HIGHWAYS DIVISION
TYPICAL SECTIONS
KUHIO HIGHWAY
Intersection Improvements
at Kapule Highway
Federal Aid Project No. HSIP-056-1(54)
 SCALE: As Noted Date: August 2010


FED. ROAD DIST. NO.	STATE	FED. AID PROJ. NO.	FISCAL YEAR	SHEET NO.	TOTAL SHEETS
HAWAII	HAW.	HSIP-056-1(54)	2010	10	48

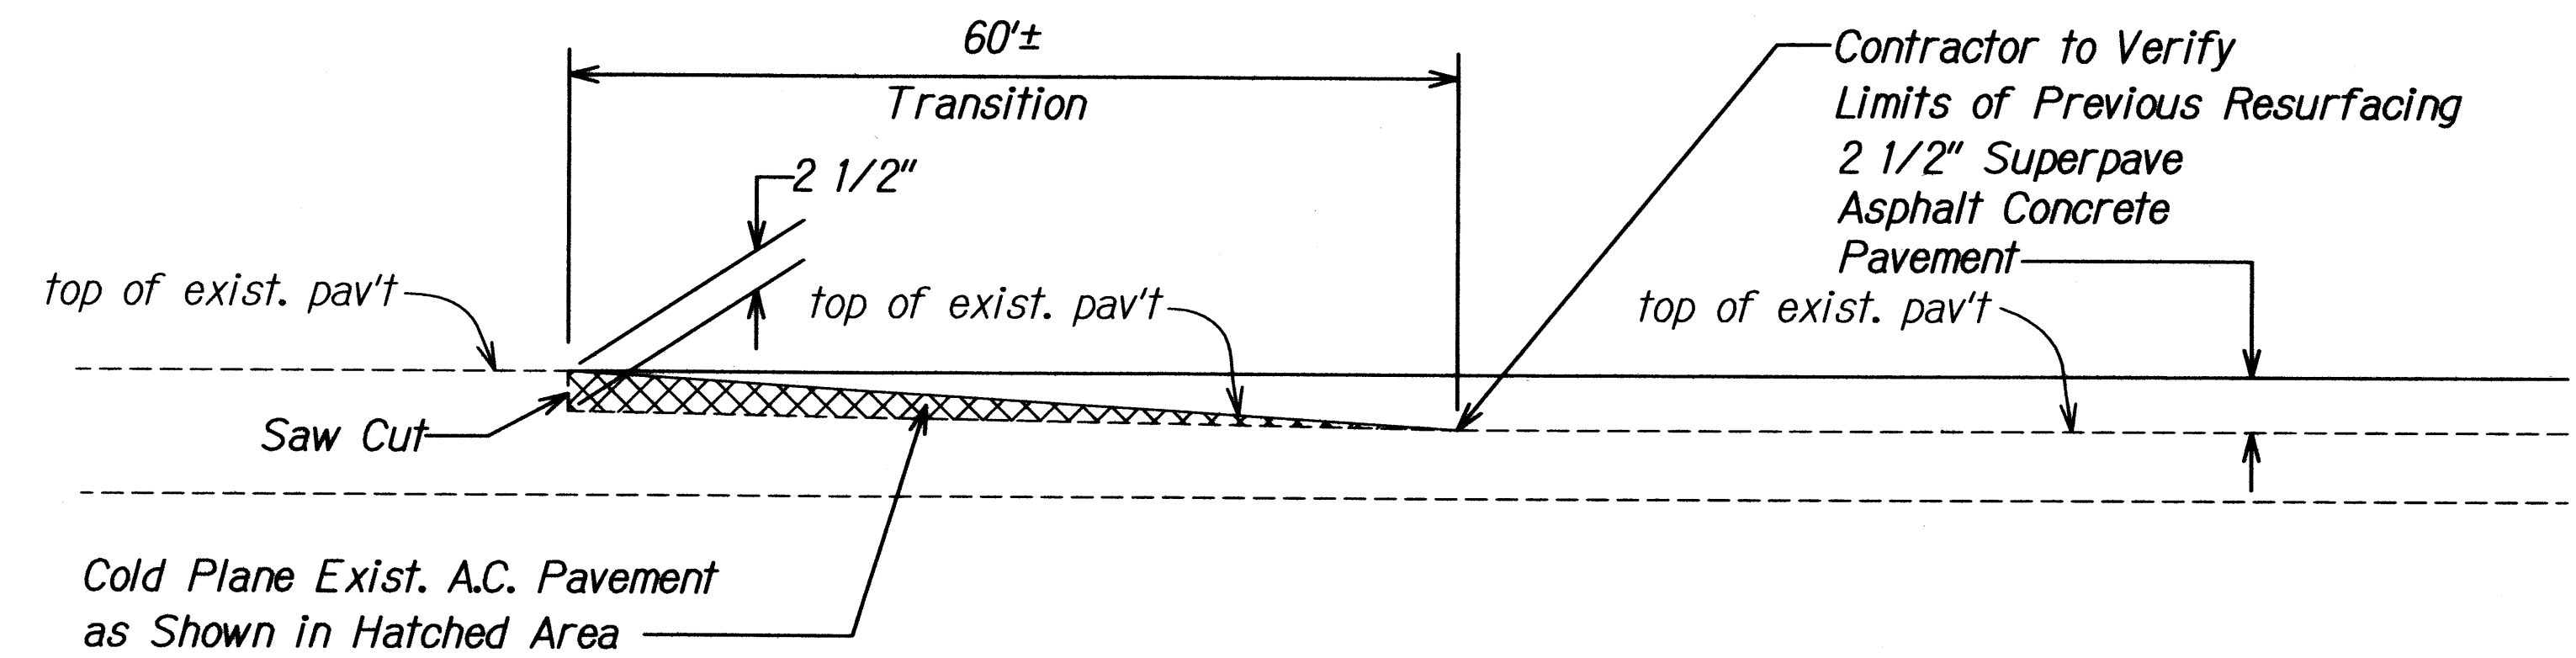


COLD PLANED TRANSITION TO EXISTING A.C. PAVEMENT
KUHIO HWY. @ Sta. 9+40.11 AND 238+00
 Not to Scale

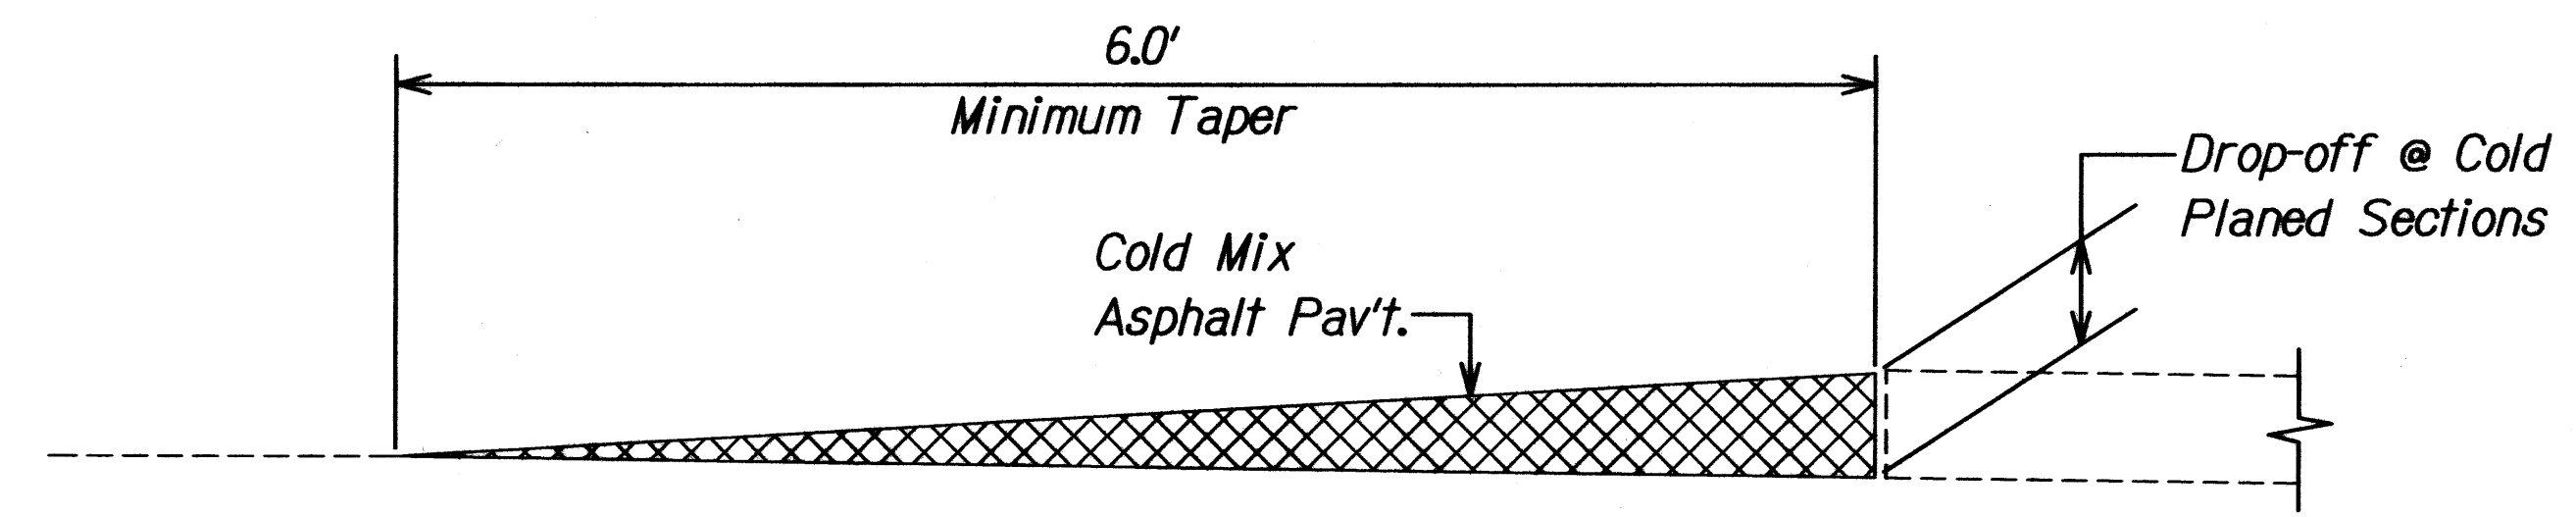

TEMPORARY TRANSITION AT COLD PLANED AREAS
 Not to Scale

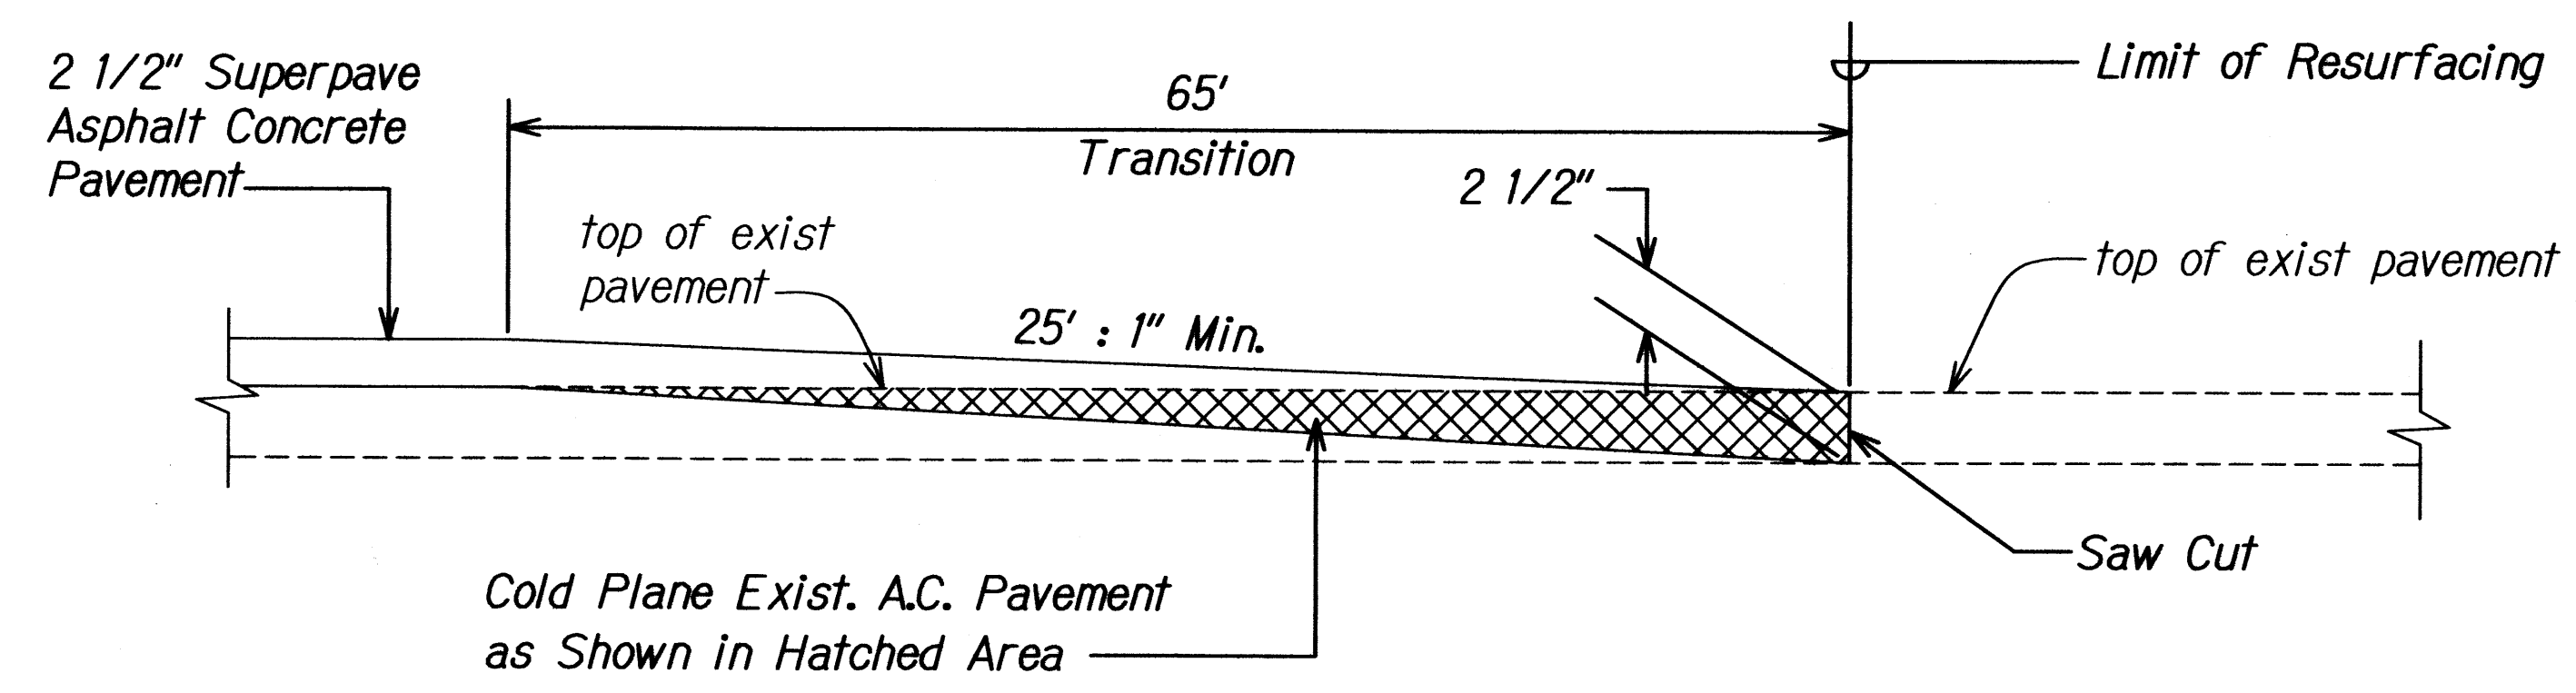

COLD PLANED TRANSITION TO EXISTING A.C. PAVEMENT
KAPULE HWY. @ Sta. 134+75
 Not to Scale

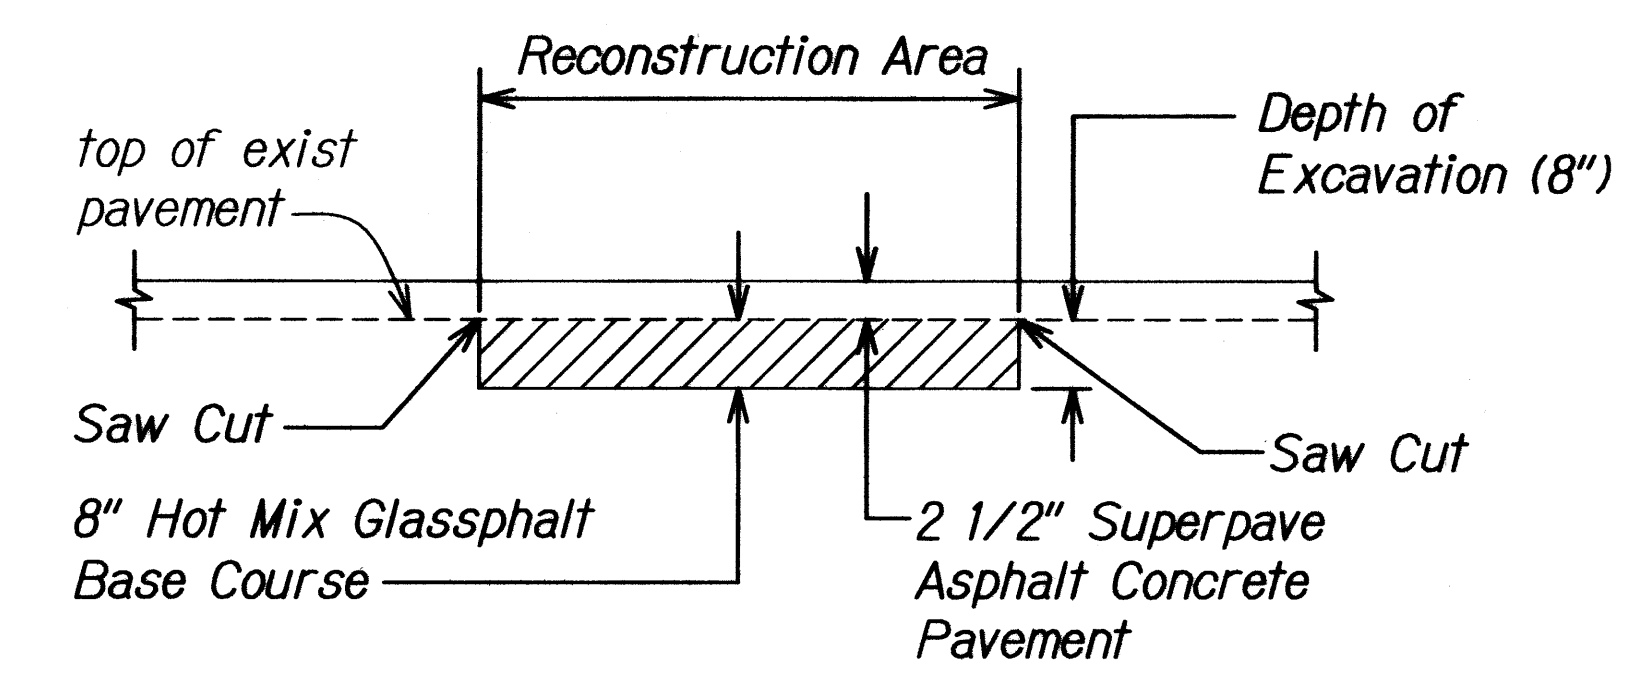

A.C. PAVEMENT RECONSTRUCTION DETAIL
 Not to Scale

ORIGINAL PLAN	NO. 1
SURVEY PLOTTED BY	DATE
DRAWN BY	
DESIGNED BY	
CHECKED BY	

STATE OF HAWAII
 DEPARTMENT OF TRANSPORTATION
 HIGHWAYS DIVISION
TYPICAL SECTIONS AND DETAILS
KUHIO HIGHWAY
Intersection Improvements
at Kapule Highway
Federal Aid Project No. HSIP-056-1(54)
 SCALE: As Noted Date: August 2010
 SHEET No. 4 OF 5 SHEETS

