




FED. ROAD DIST. NO.	STATE	PROJ. NO.	FISCAL YEAR	SHEET NO.	TOTAL SHEETS
HAWAII	HAW.	56A-01-91	1992	4	17

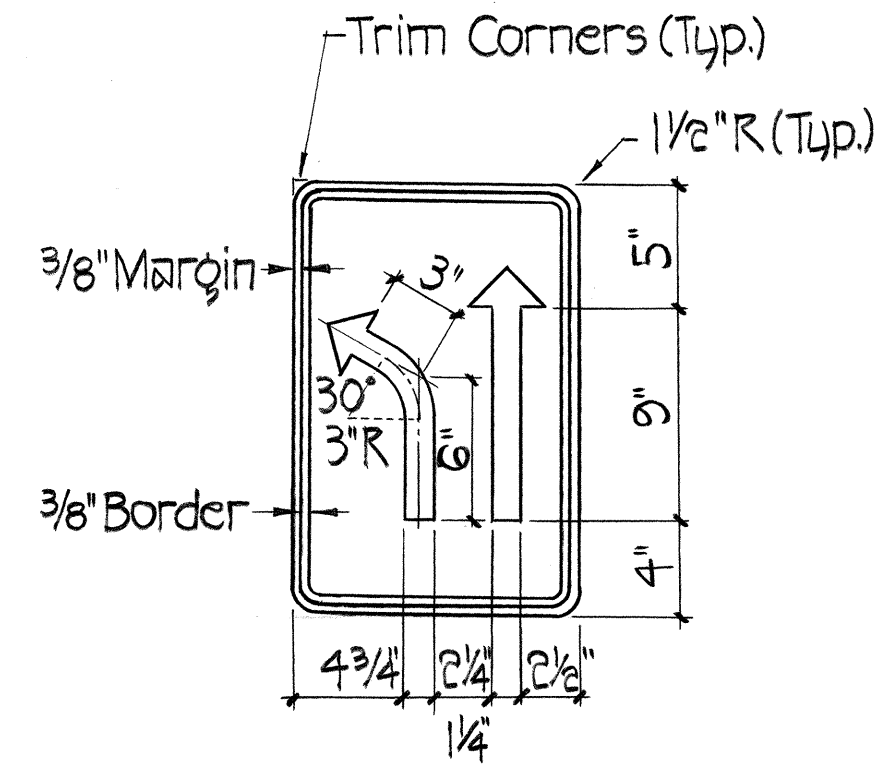


R3-21(L) (12'x18')
Not to Scale

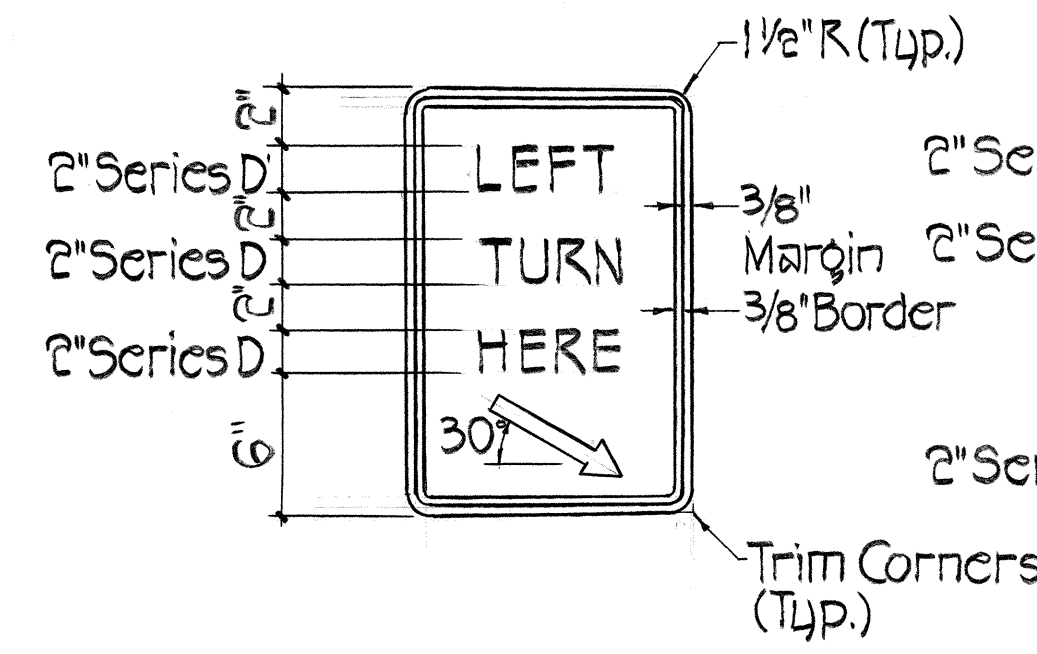


R10-13 (12'x18')
Not to Scale

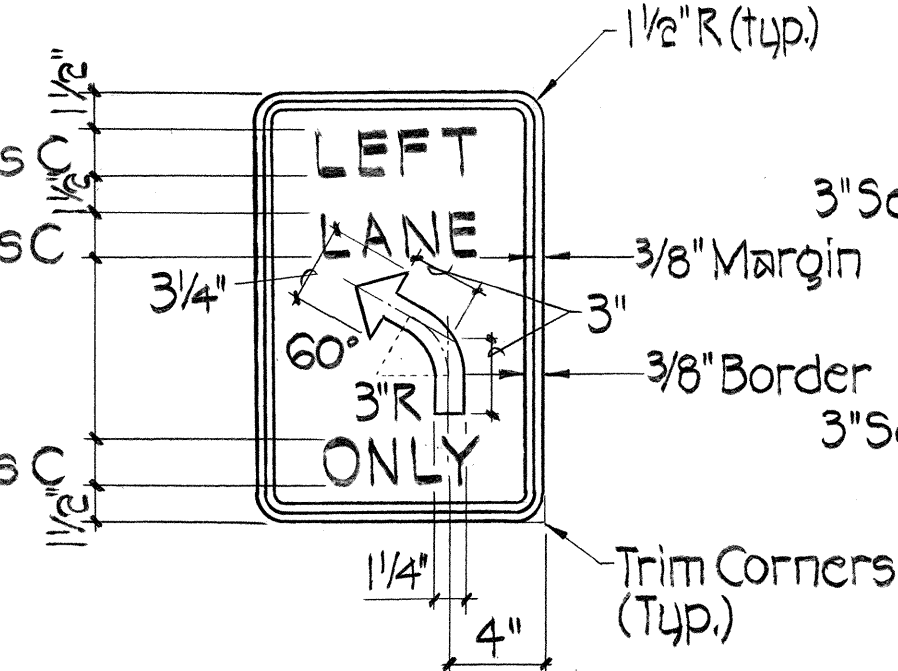


R3-22(L) (12'x18')
Not to Scale

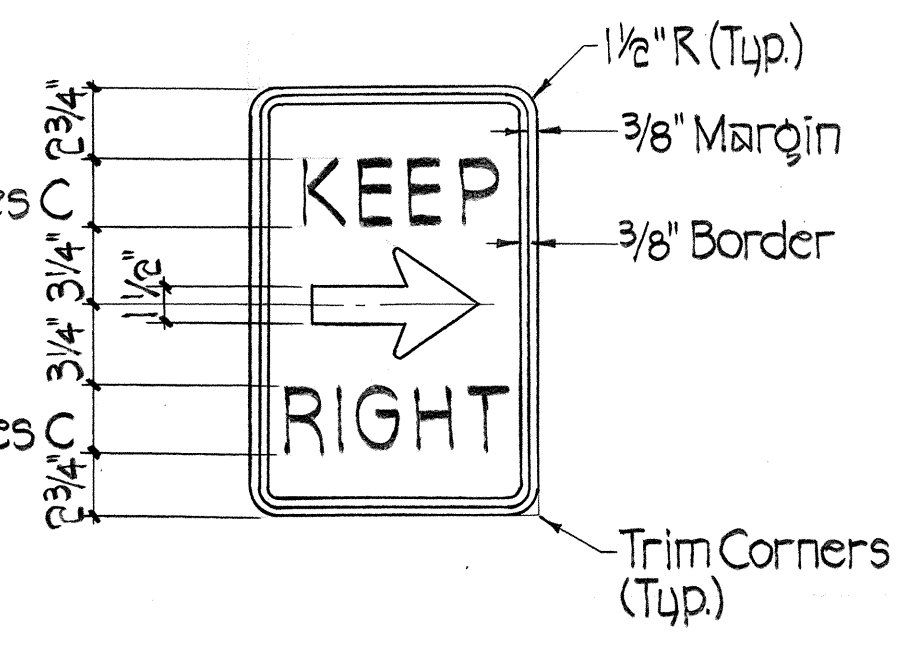

R4-7a(R) (12'x18')
Not to Scale

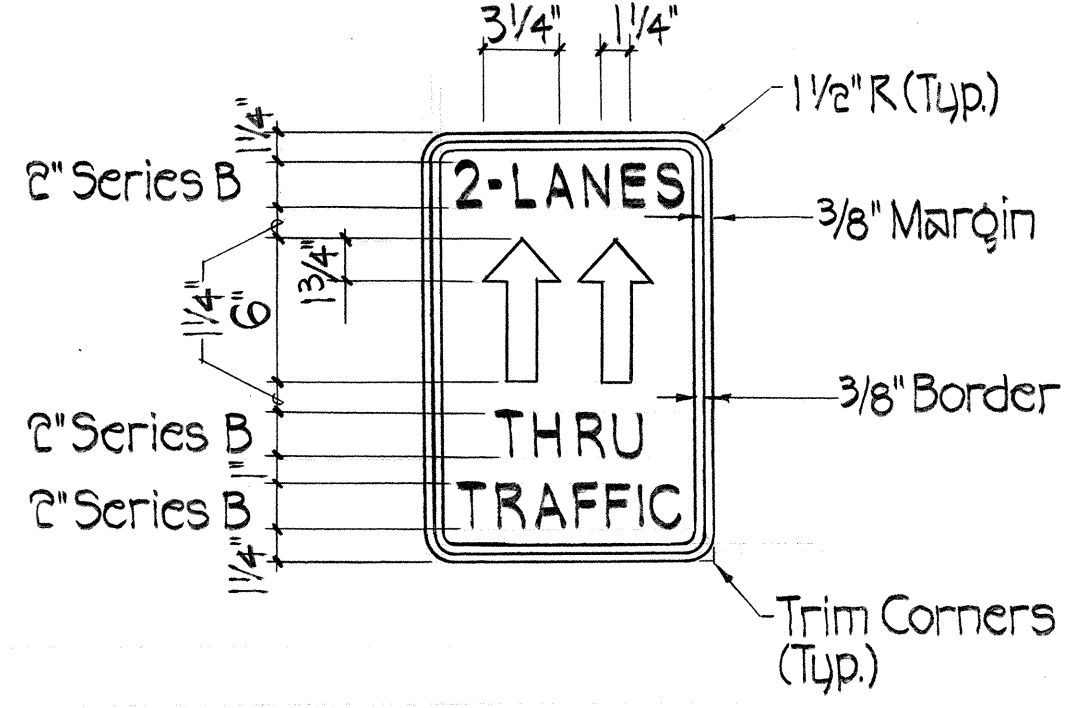


R3-20 (12'x18')
Not to Scale

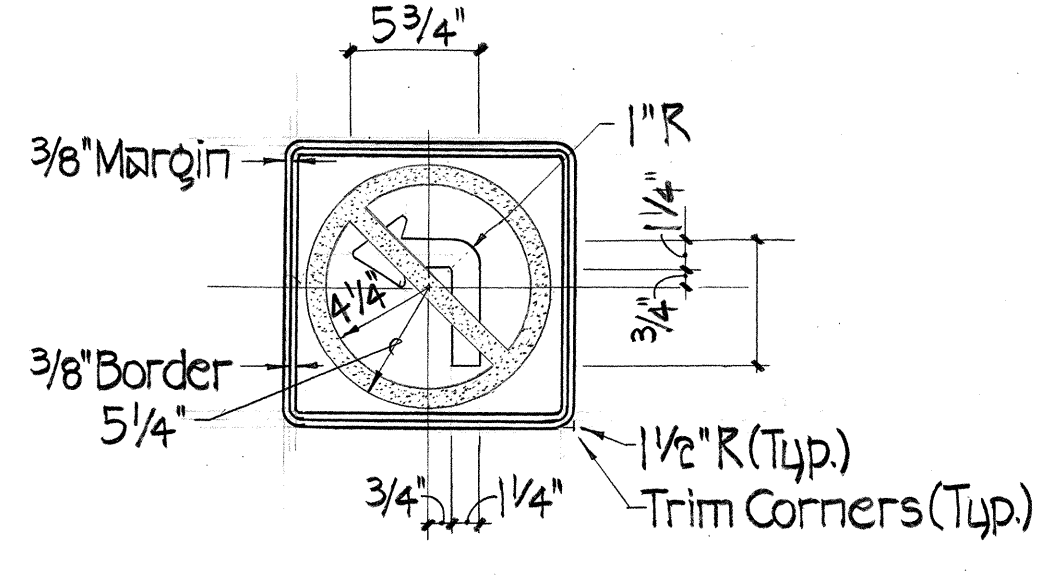


R3-2b (12'x12')
Not to Scale

- NOTES:**
- Sleeves for Portable Signs/Posts shall be incidental to Proposal Item 821.8000 - Portable Signs with Posts.
 - Contractor shall provide the following Portable Single and Double Faced Signs and Posts with appropriate message as tabulated below.



MESSAGE (S)	NO. REQUIRED
R4-7a(R) & R3-20	4
R4-7a(R) & R10-13	1
R3-20 & R10-13	3
R3-20 & Blank	1
R3-21(L) & R3-22(L)	1
R3-21(L) & Blank	2
R3-2b & Blank	1

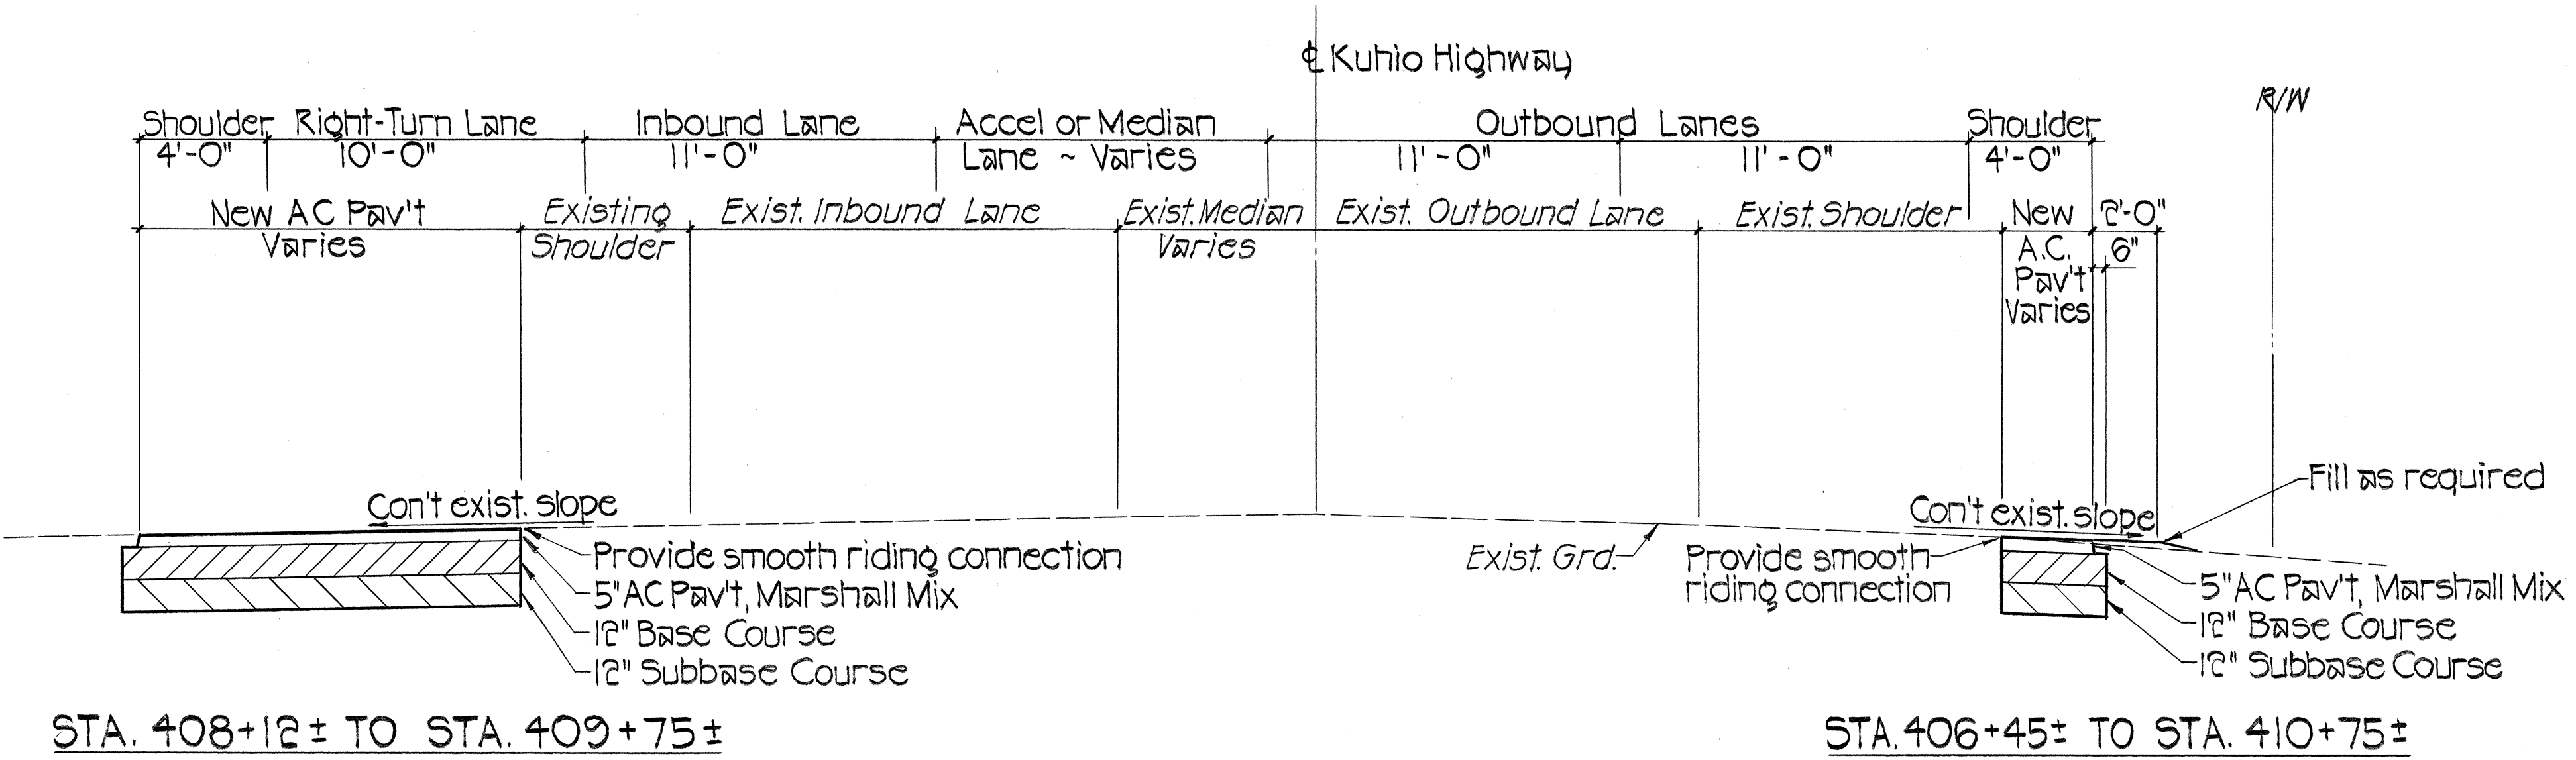


TYPICAL SECTION
Scale: 1/4" = 1'-0"

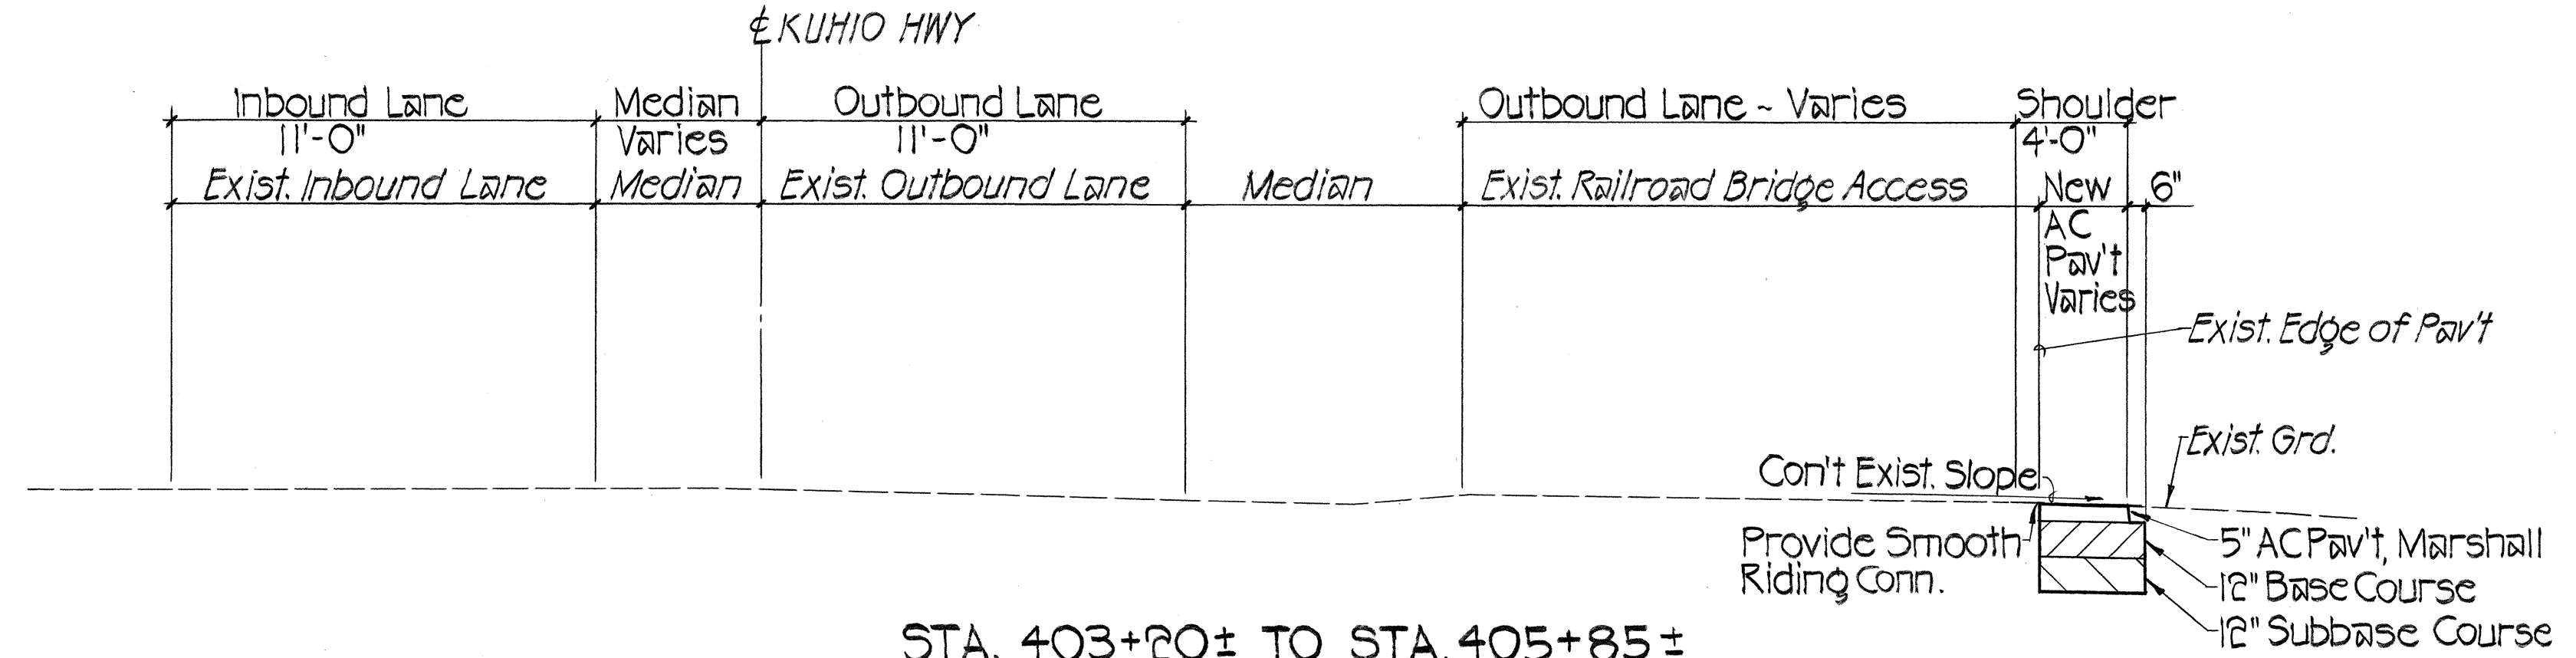

TYPICAL SECTION
Scale: 1/4" = 1'-0"

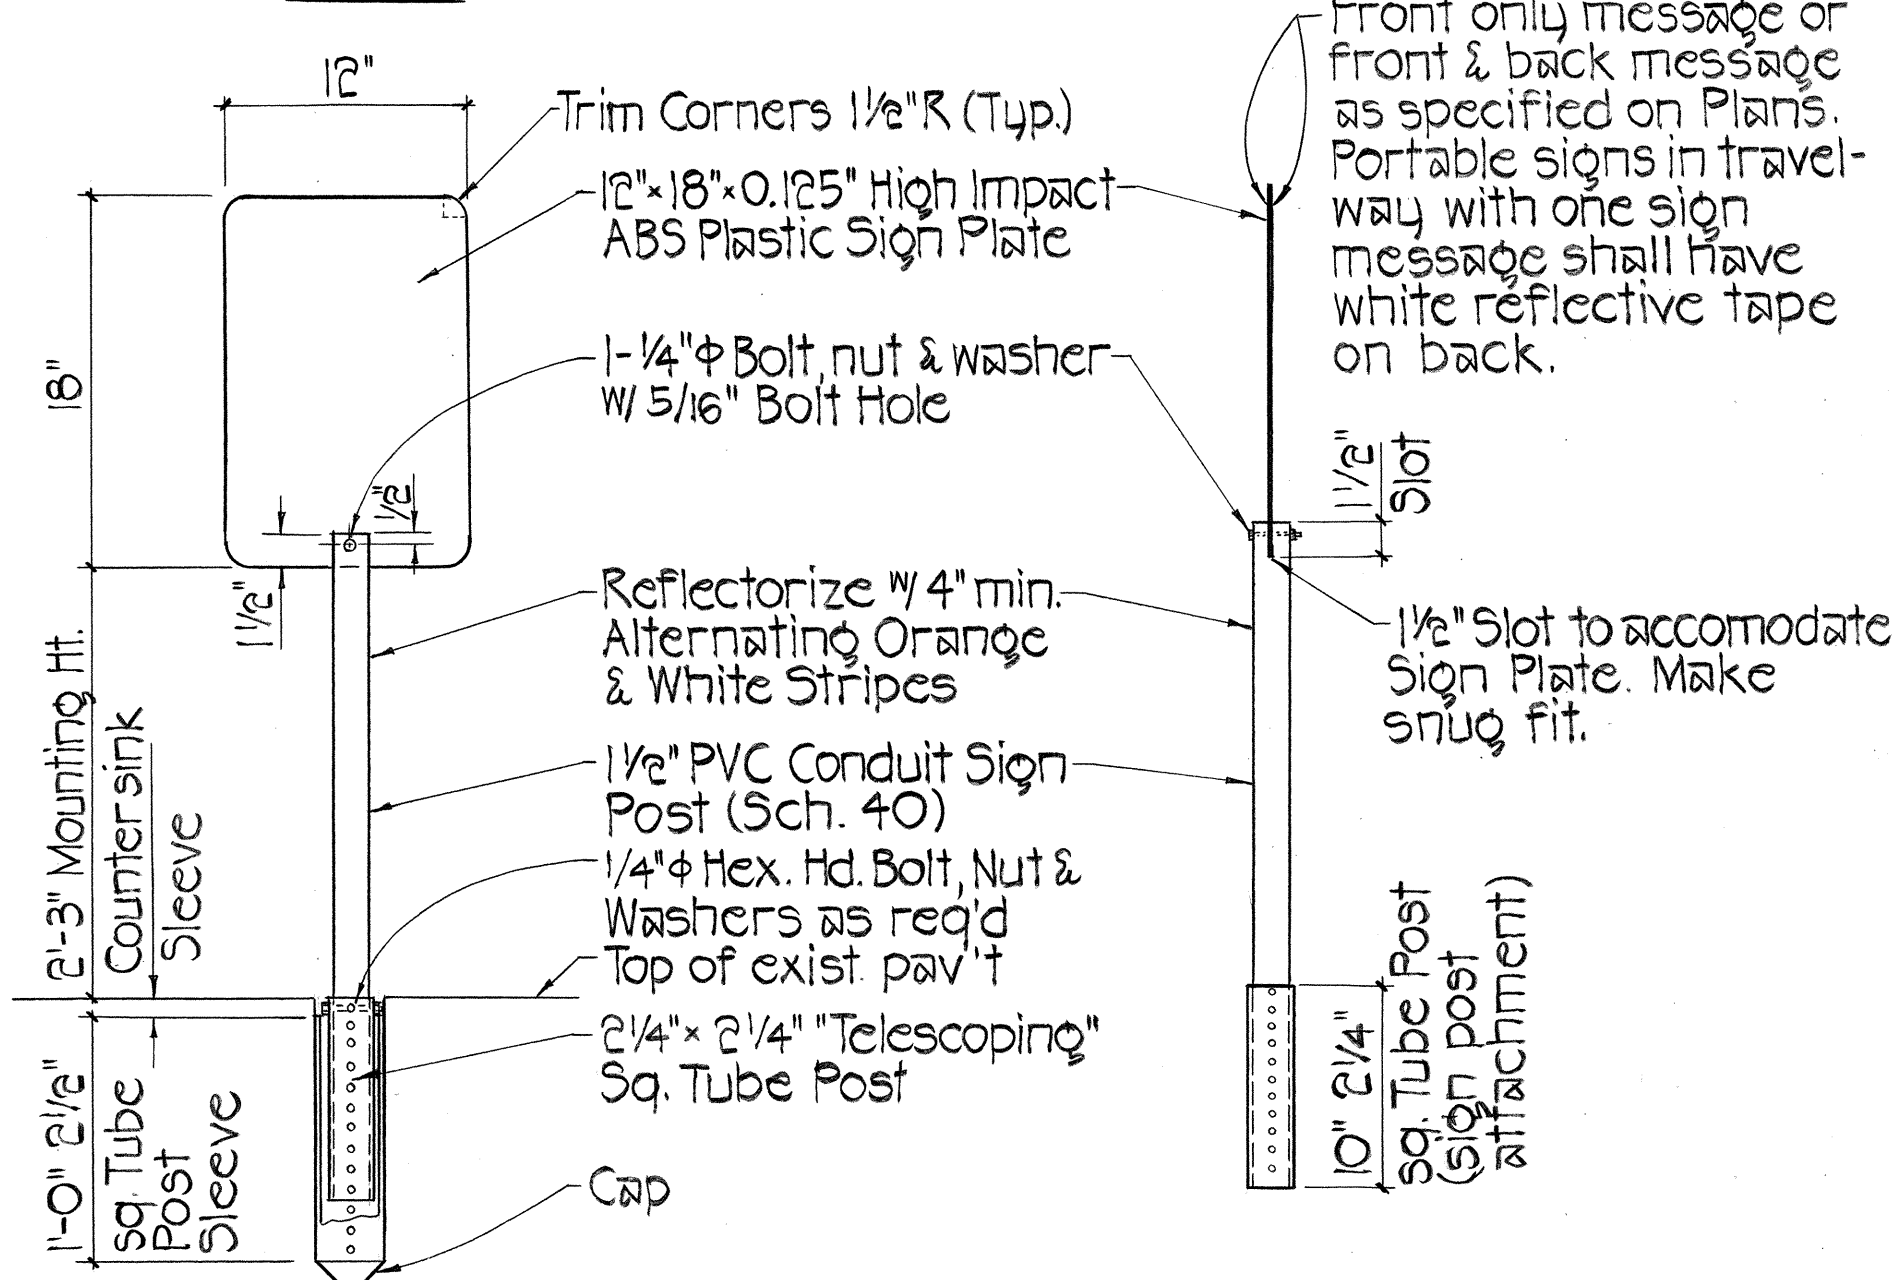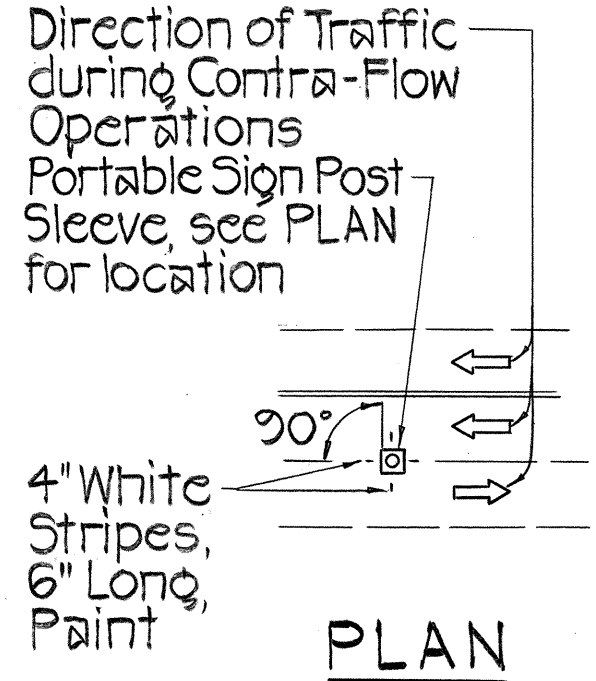

PORTABLE SIGN DETAIL
Not to Scale

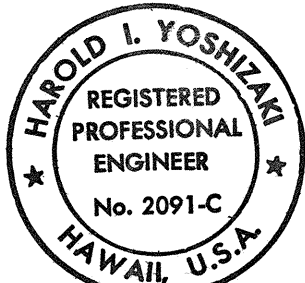

THIS WORK WAS PREPARED BY ME OR UNDER MY SUPERVISION.
Harold L. Yoshizaki
SHIMABUNRO, ENGO & YOSHIKAWA, INC.
1125 12th Avenue
Honolulu, Hawaii 96816

STATE OF HAWAII
DEPARTMENT OF TRANSPORTATION
HIGHWAYS DIVISION
TYPICAL SECTIONS & PORTABLE SIGN & POST DETAILS
KUHIO HIGHWAY IMPROVEMENTS
LEHO DRIVE TO HALEILIO ROAD
PROJECT NO. 56A-01-91

SCALE: AS NOTED DATE: AUG. 6, 1991
SHEET NO. 2 OF 2 SHEETS

DATE	_____
SURVEY PLOTTED BY	_____
DRAWN BY	_____
CHECKED BY	_____
NOTE BOOK	_____
QUANTITIES BY	_____
CHECKED BY	_____
No.	_____