



FED. ROAD DIST. NO.	STATE	PROJ. NO.	FISCAL YEAR	SHEET NO.	TOTAL SHEETS
HAWAII	HAW.	56A-01-05M	2005	10	25

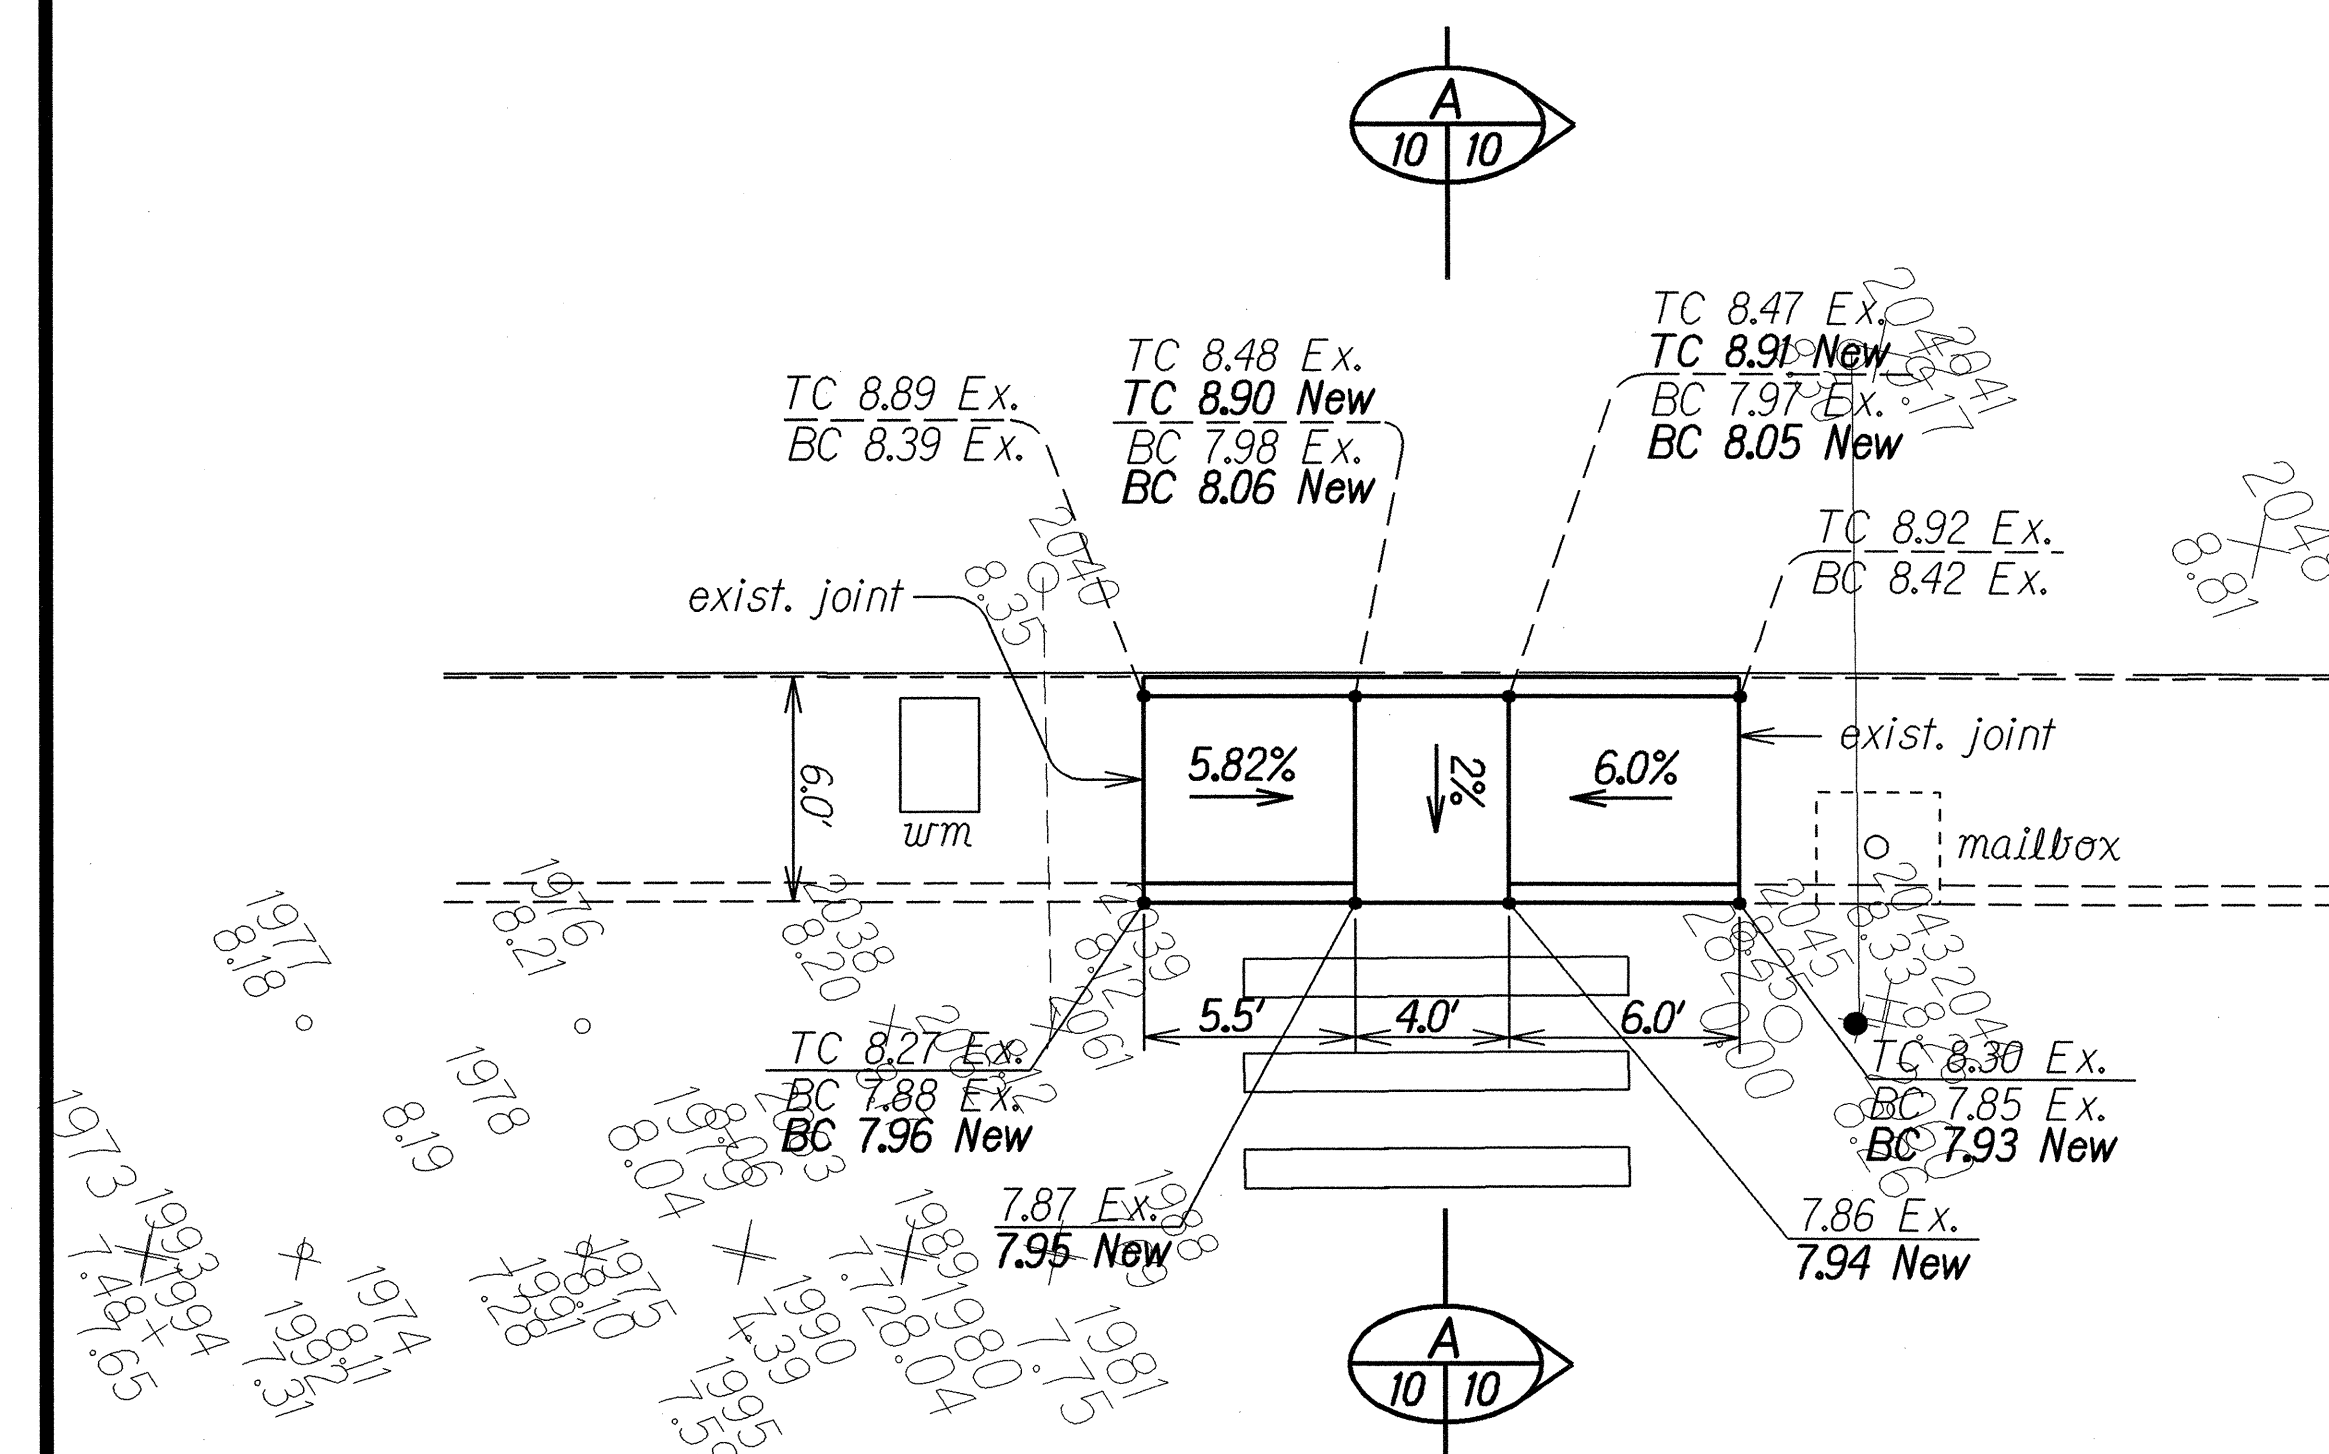


**PLAN - CURB RAMP NO. 1 RECONSTRUCTION
AT VICINITY OF STA. 35+00 O/S LT.**
Scale: 1"=5'

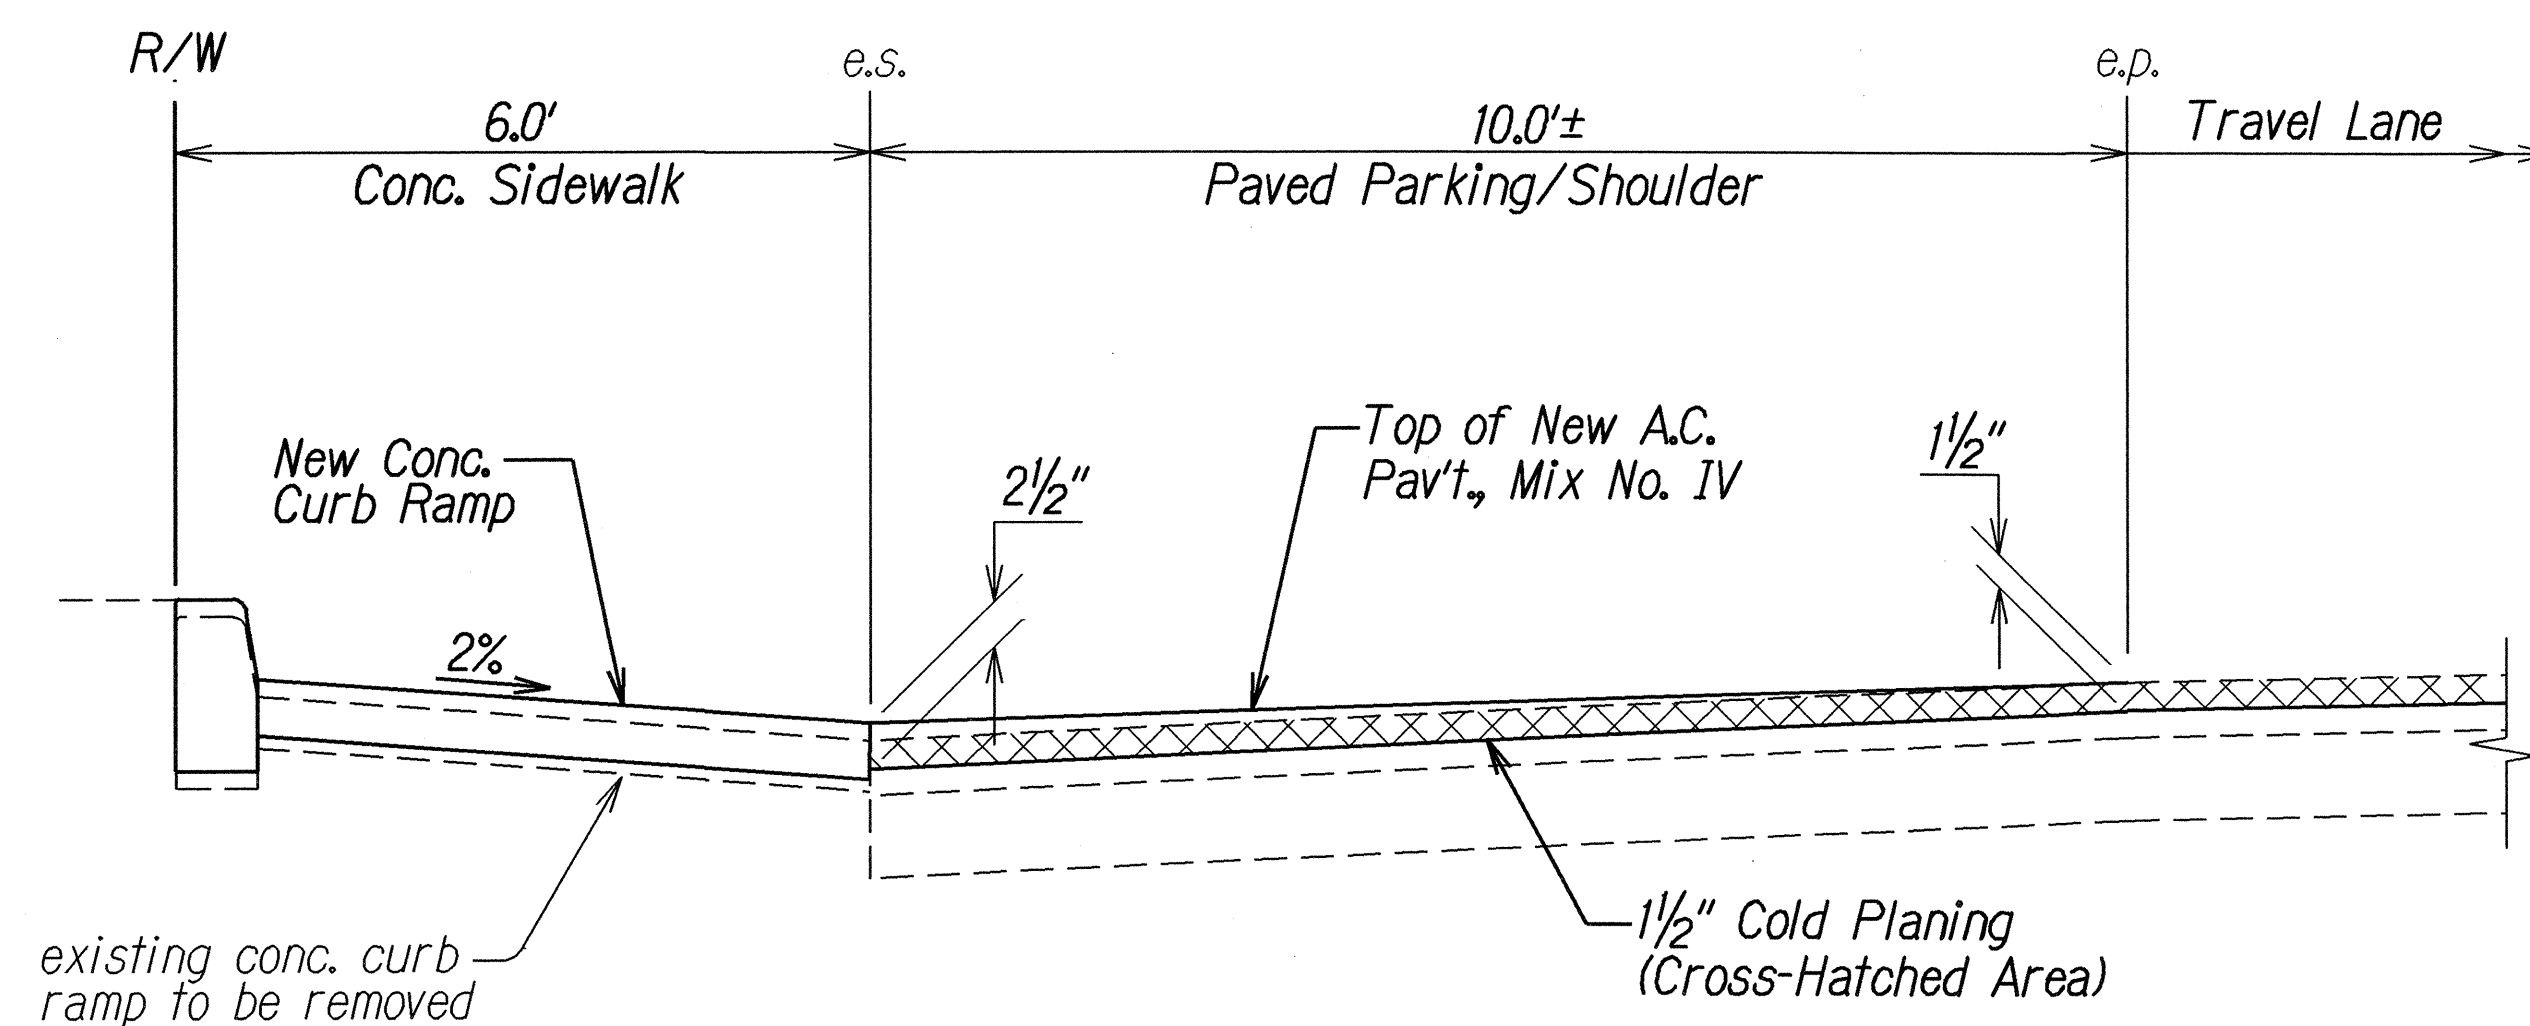


SECTION A
Not to Scale


NOTE: Reconstruction of existing curb ramp shall be paid for under contract Item No. 650.0701 - Curb Ramp No. 1. The cost shall include the removal and disposal of the existing concrete curb ramp.

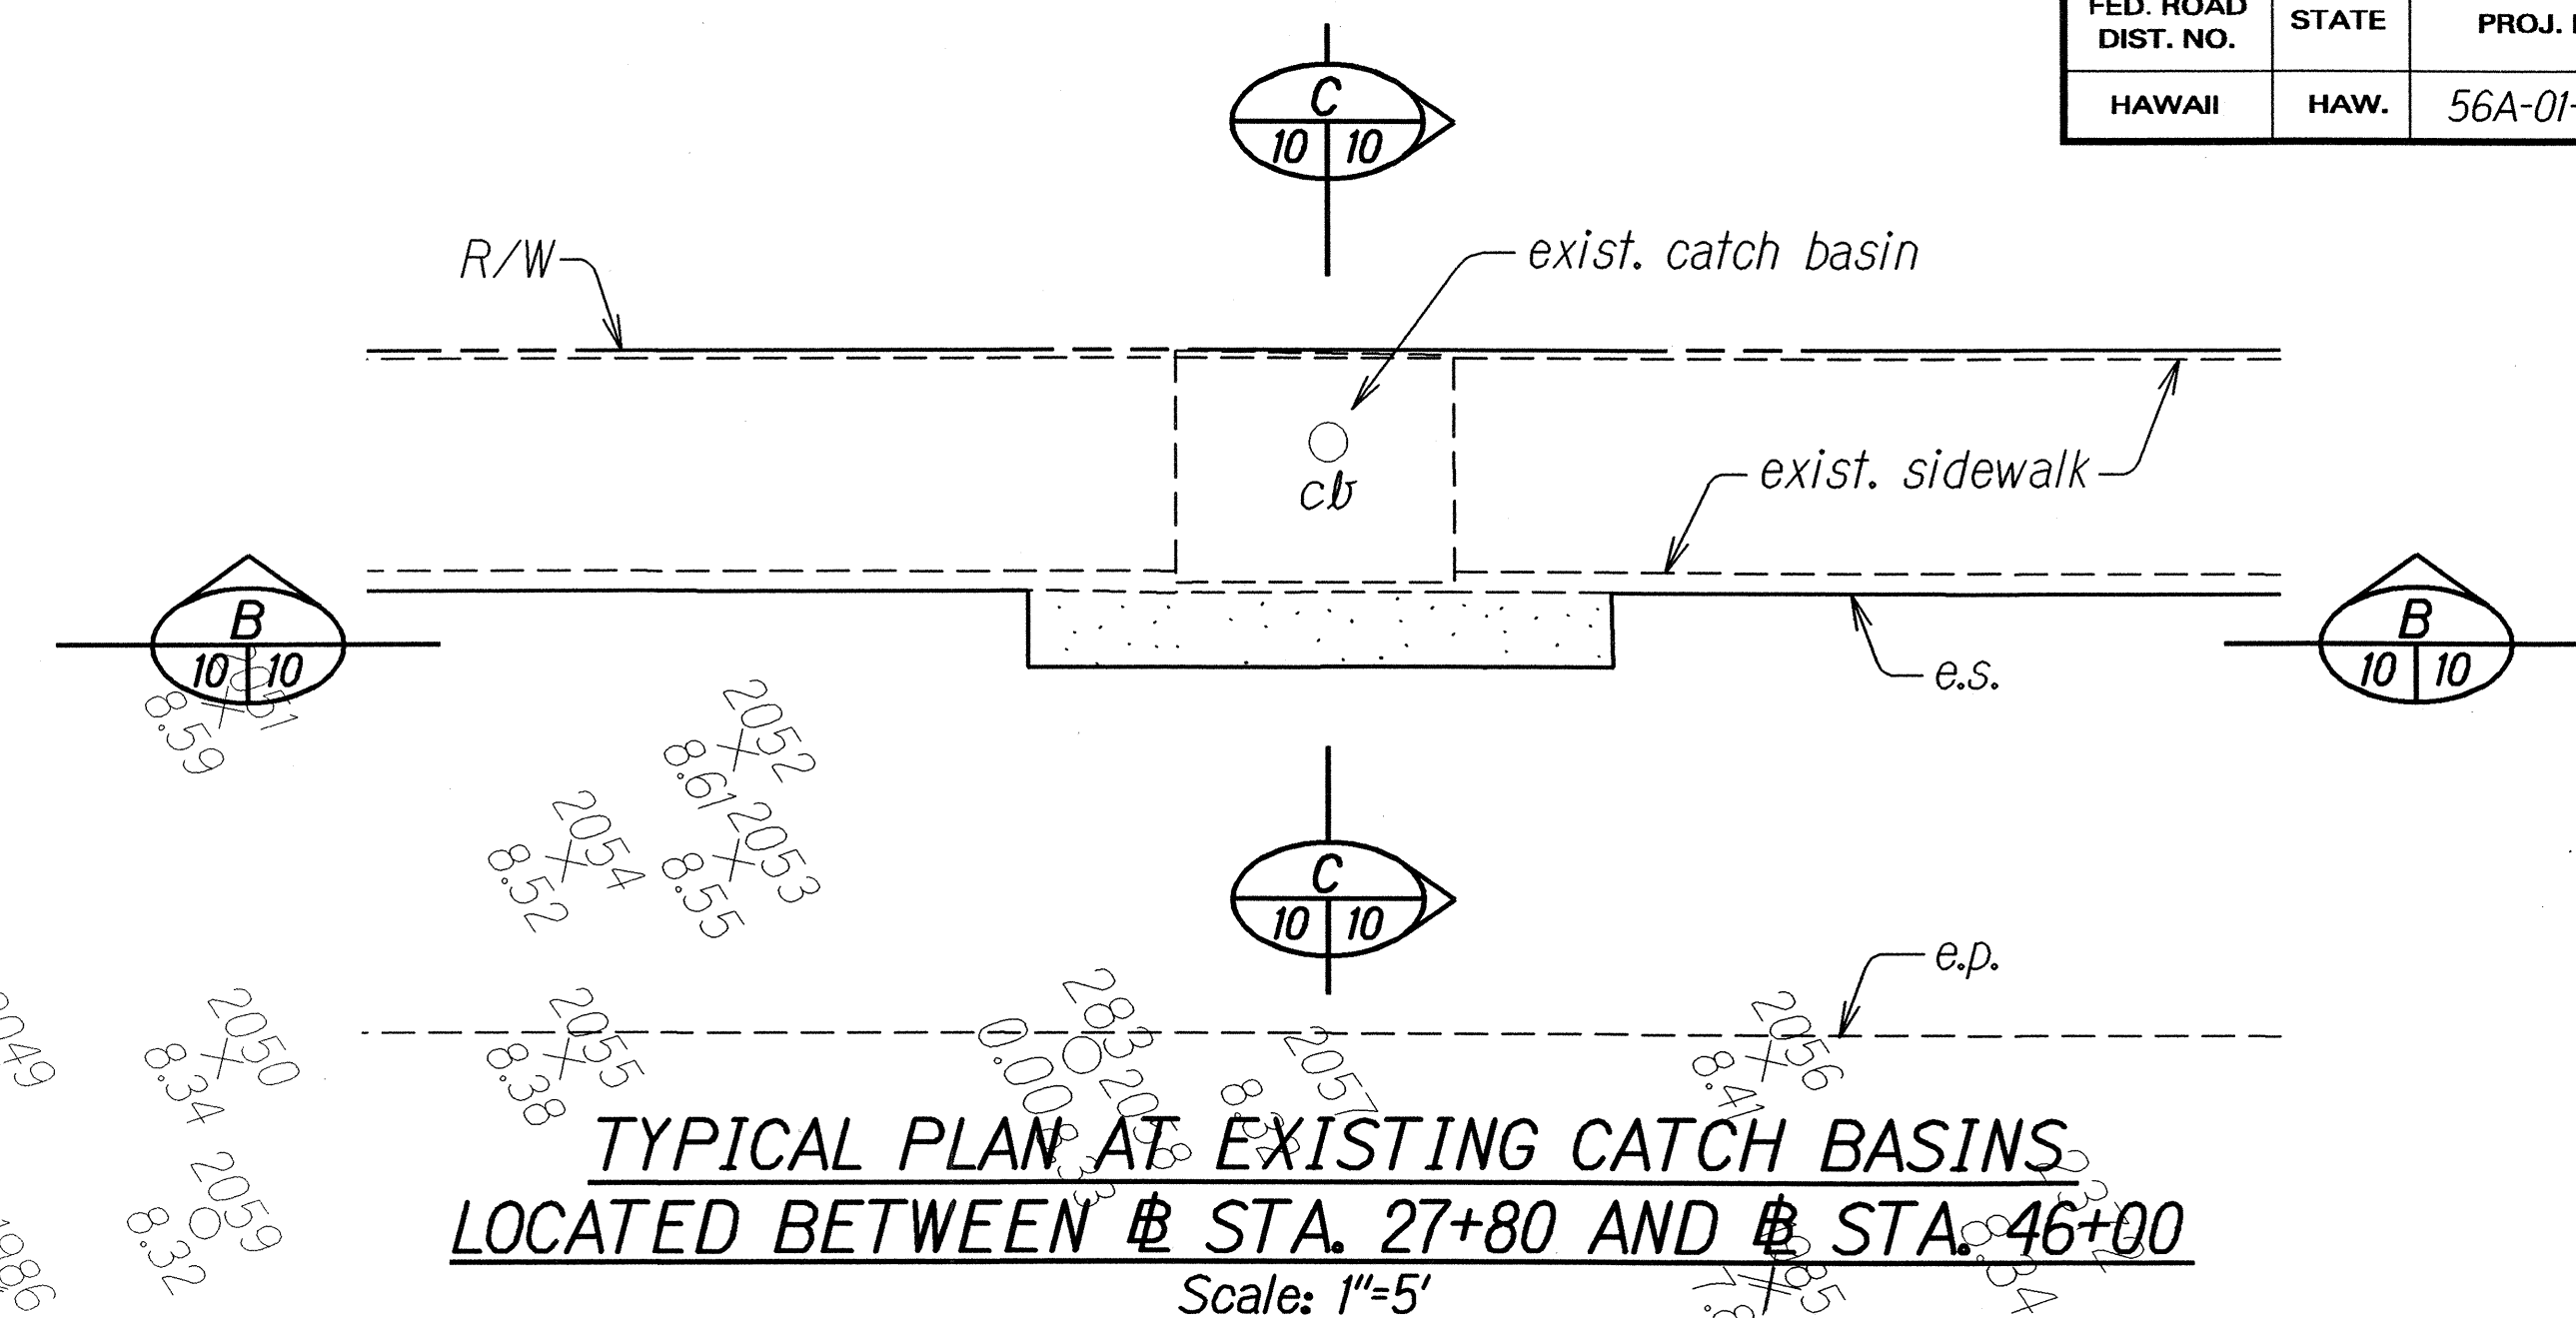

**TYPICAL PLAN AT EXISTING CATCH BASINS
LOCATED BETWEEN STA. 27+80 AND STA. 46+00**
Scale: 1"=5'

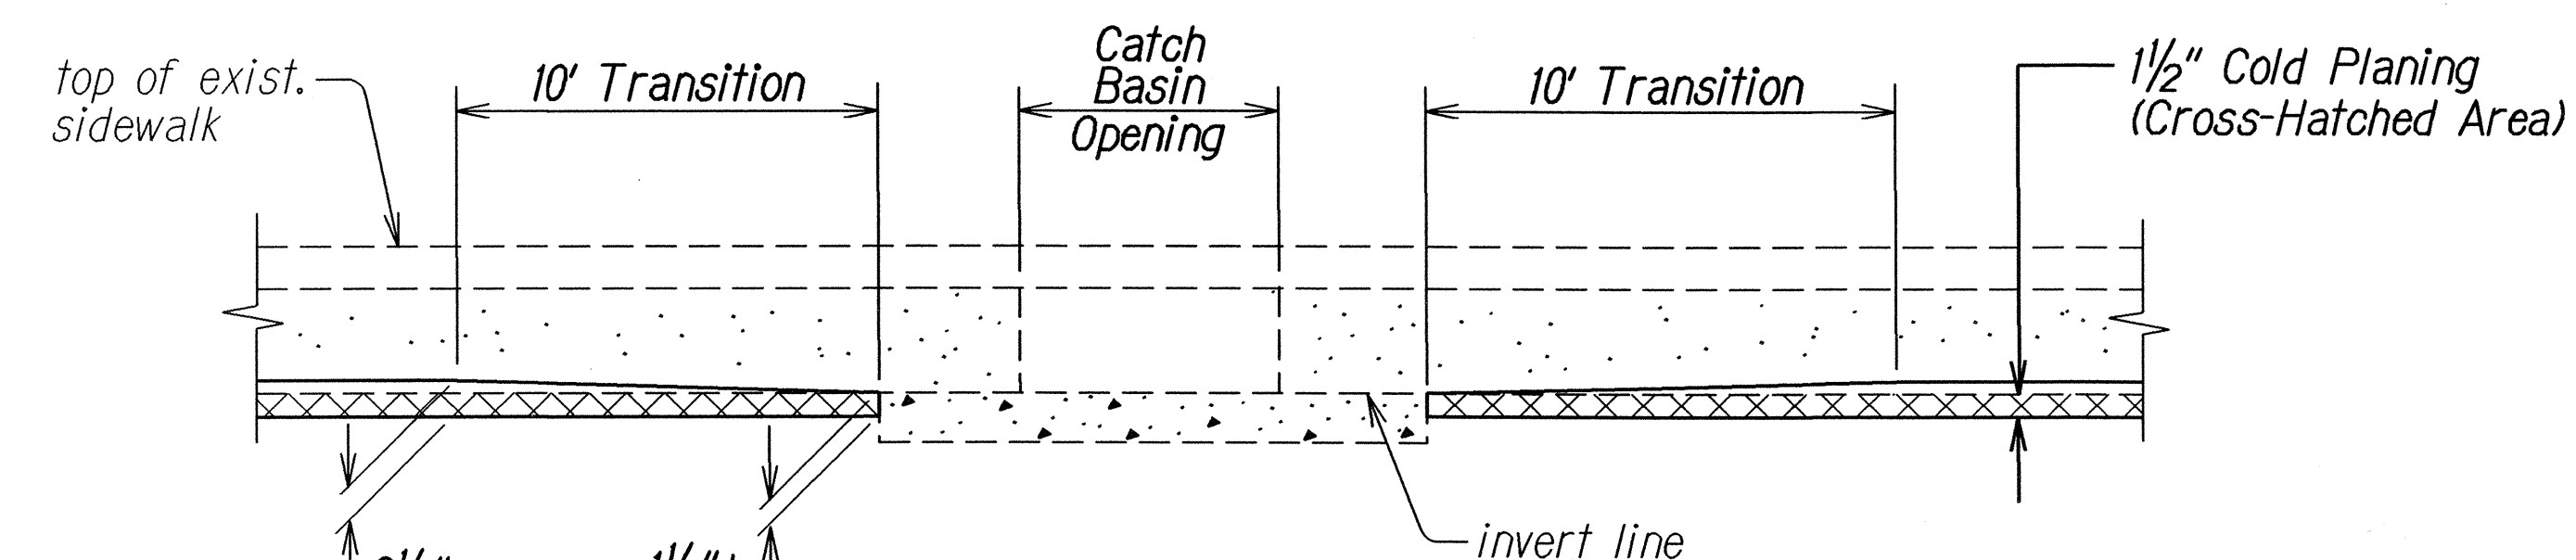

SECTION B
Not to Scale

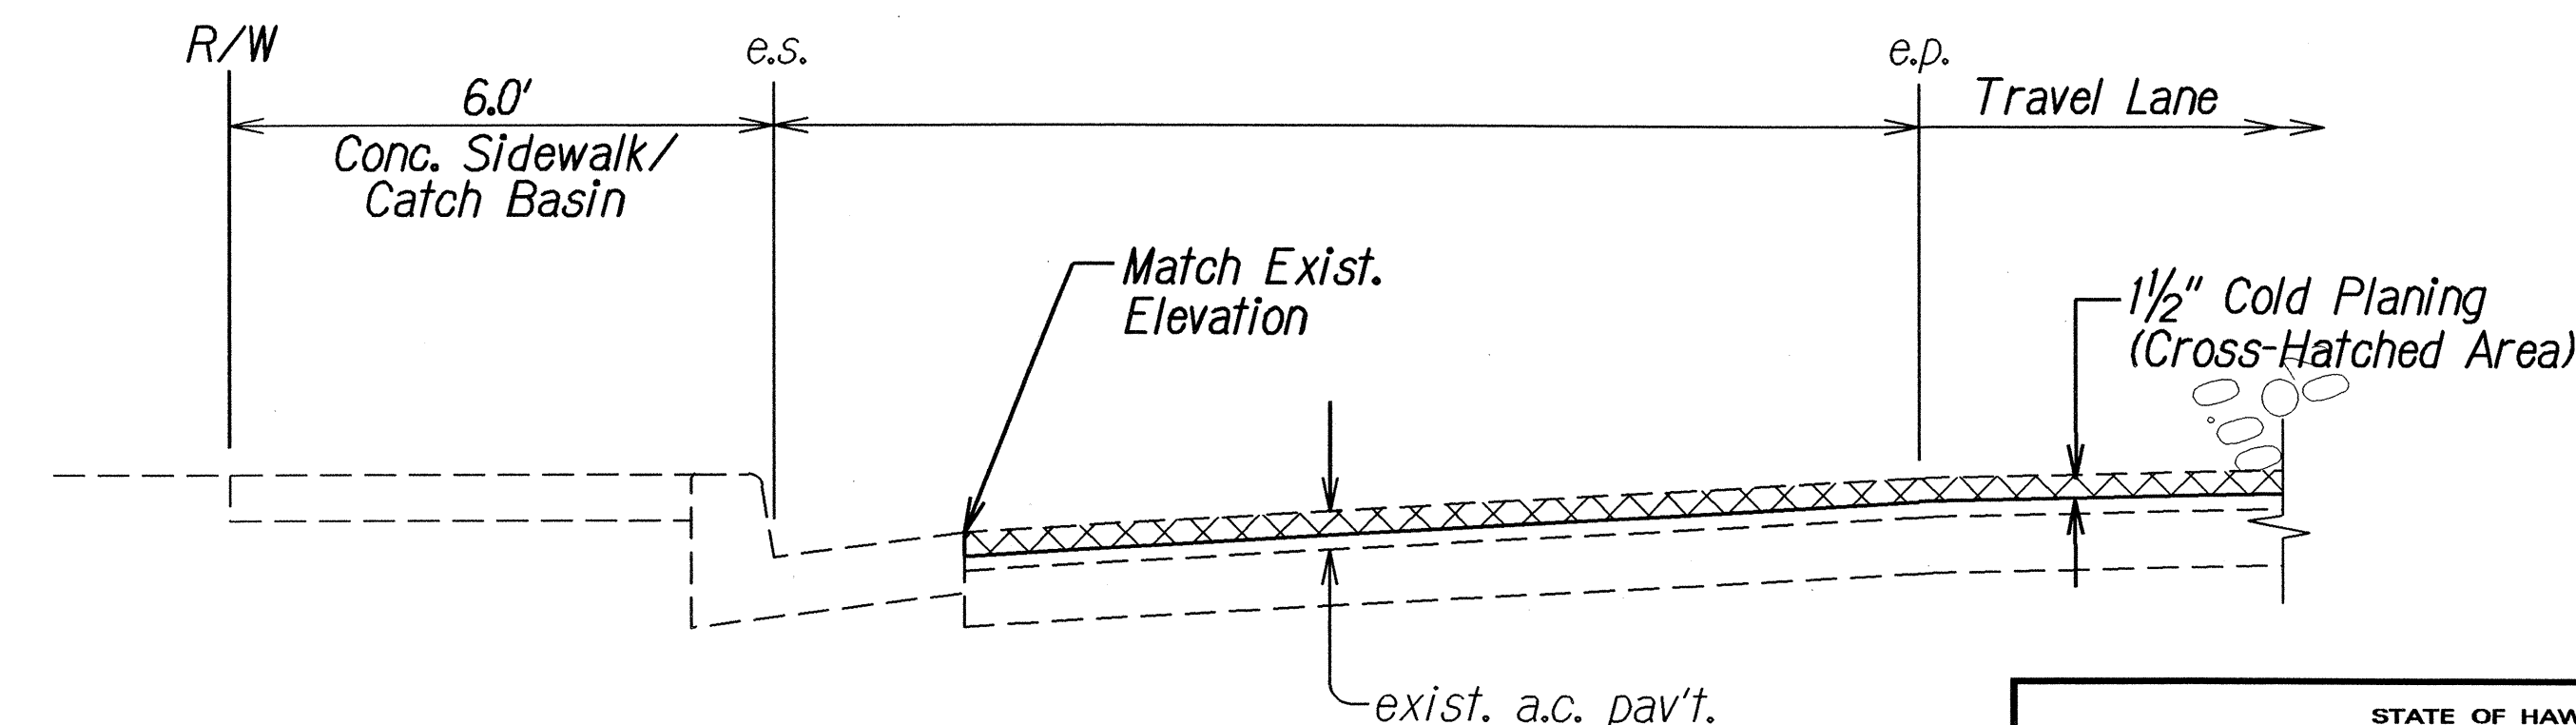

SECTION C
Not to Scale

STATE OF HAWAII
DEPARTMENT OF TRANSPORTATION
HIGHWAYS DIVISION
MISCELLANEOUS DETAILS
KUHIOW HIGHWAY RESURFACING
Inia Street to Kawaihau Road
Project No. 56A-01-05M
Scale: 1" = 5' Date: April 2005
SHEET No. 1 OF 1 SHEETS