




FED. ROAD DIST. NO.	STATE	PROJ. NO.	FISCAL YEAR	SHEET NO.	TOTAL SHEETS
HAWAII	HAW.	56A-01-05M	2005	21	25

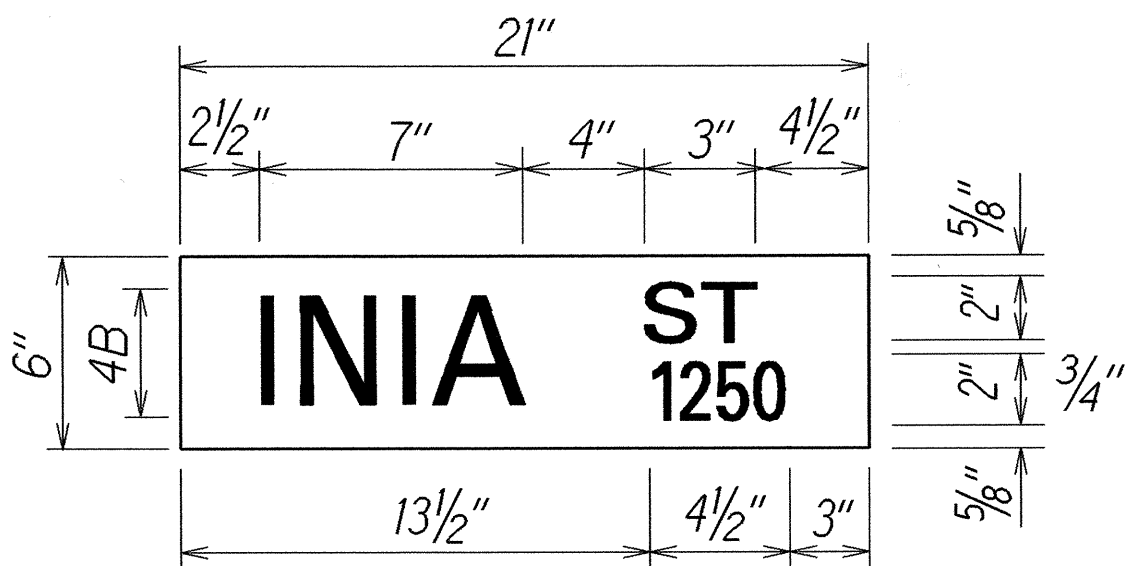


D3-1-1
Not to Scale

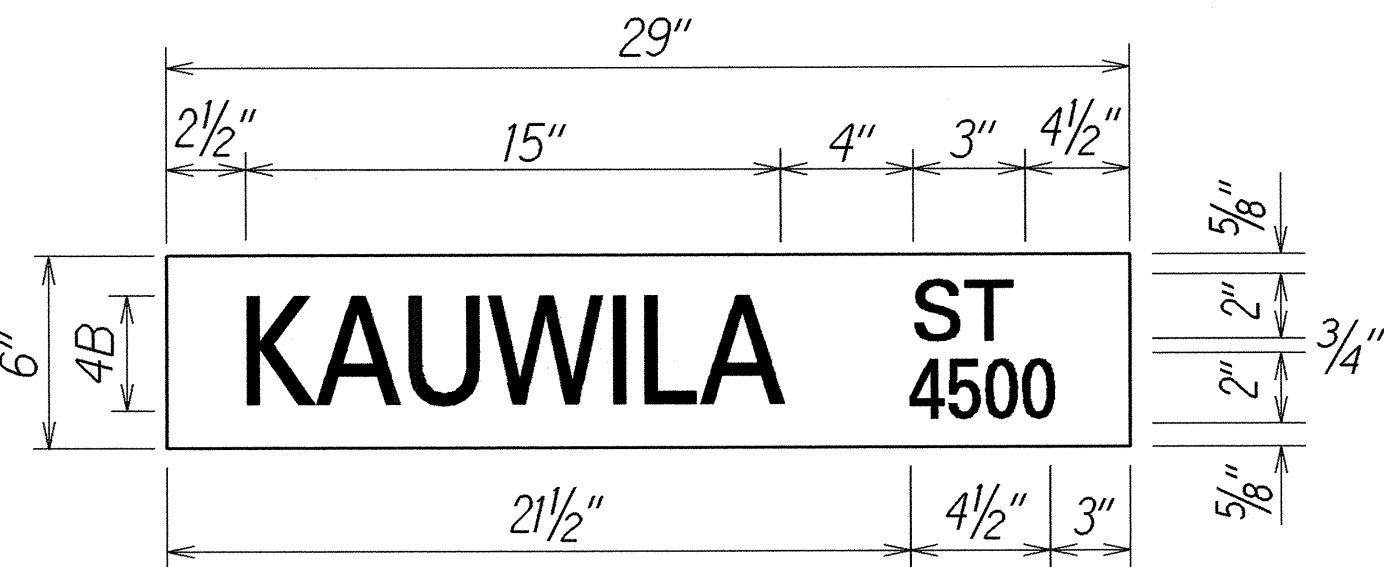


D3-1-2
Not to Scale

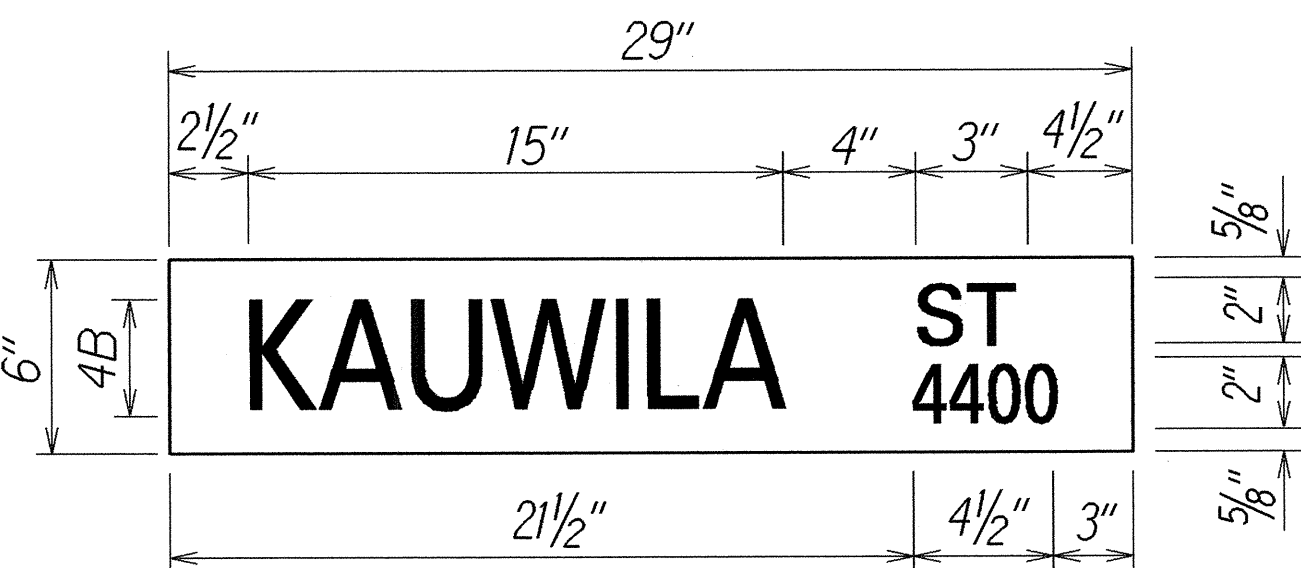


D3-1-3
Not to Scale

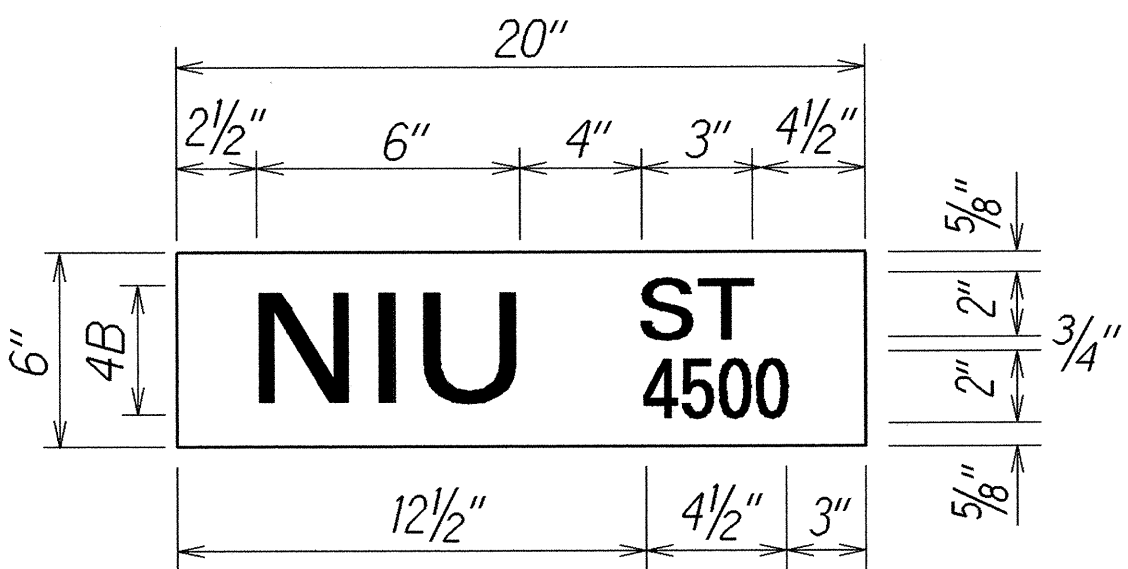


D3-1-4
Not to Scale

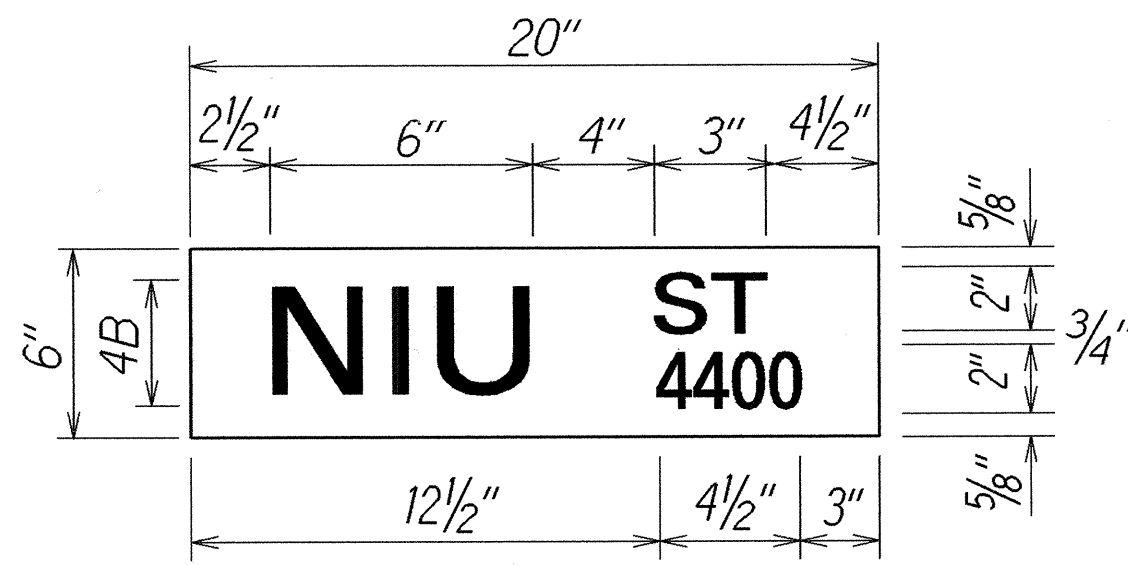


D3-1-5
Not to Scale

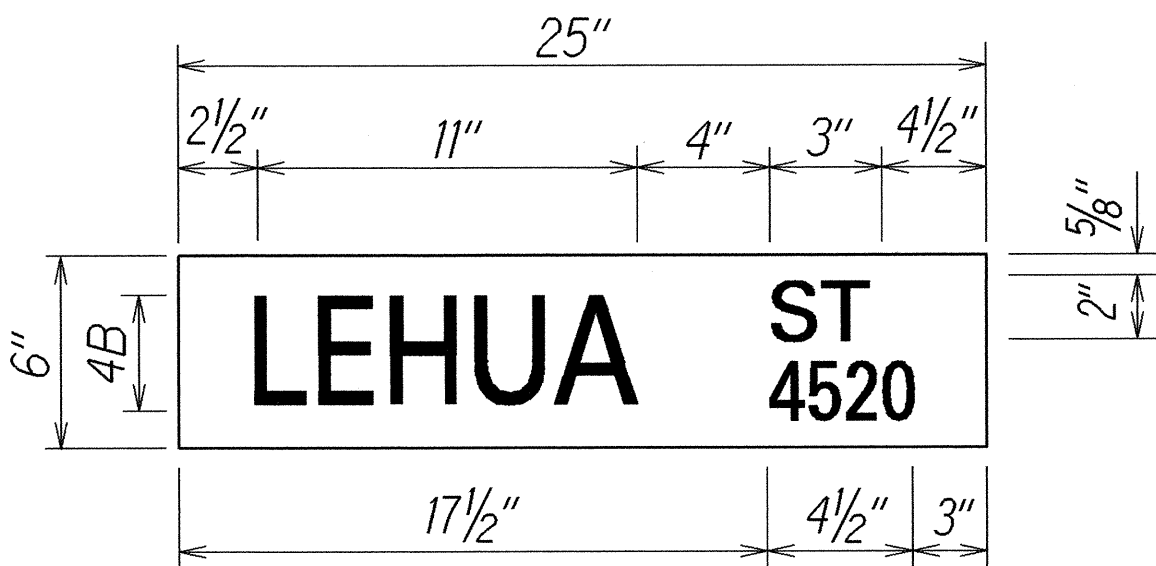


D3-1-6
Not to Scale

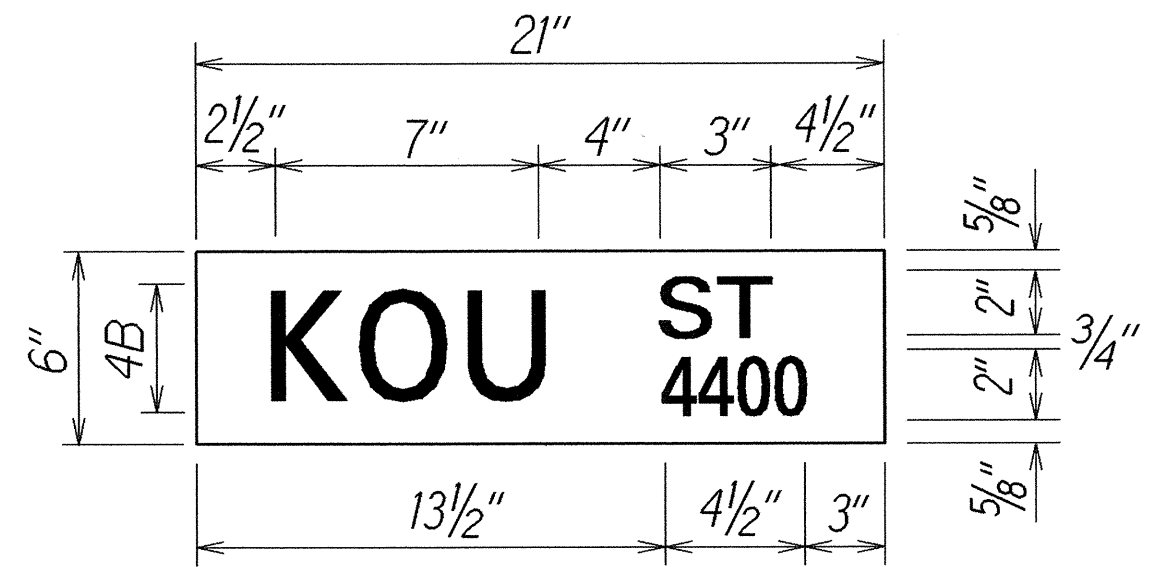

D3-1-7
Not to Scale

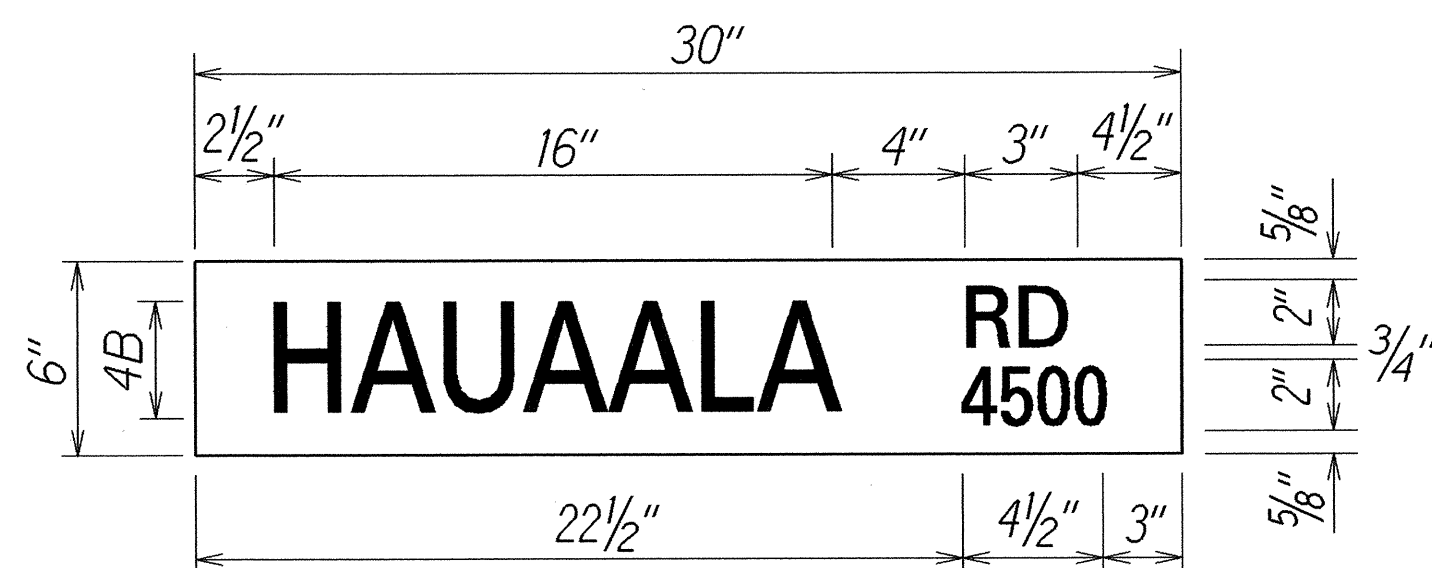


D3-1-8
Not to Scale

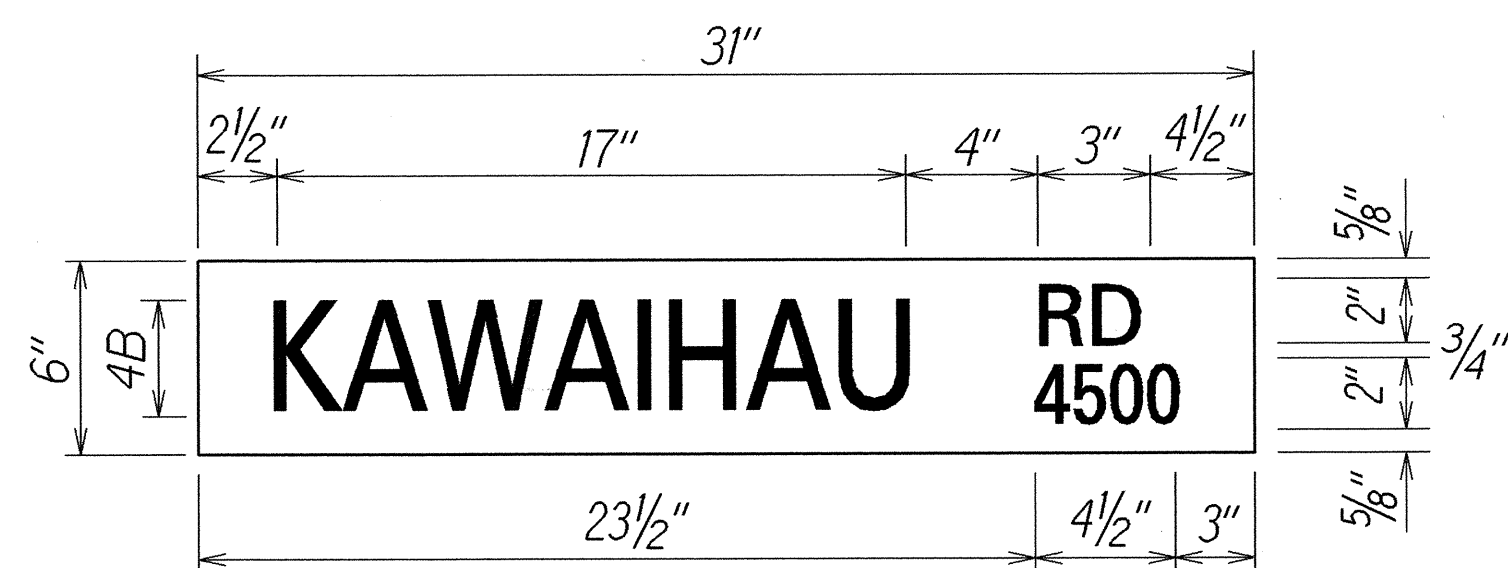


D3-1-9
Not to Scale


Note: Street Name Sign shall be installed on regulatory sign (stop sign) and shall conform to Standard Detail Plan T-11 of the "Standard Details for Public Works Construction". Street name plate shall be Scotchlite Reflective Sheeting No. 3277, green, wide angle, flat top or approved equal. Letters shall be 4" Silver Scotchlite No. 3270, or approved equal. Street name sign shall be made on both faces of the plate.

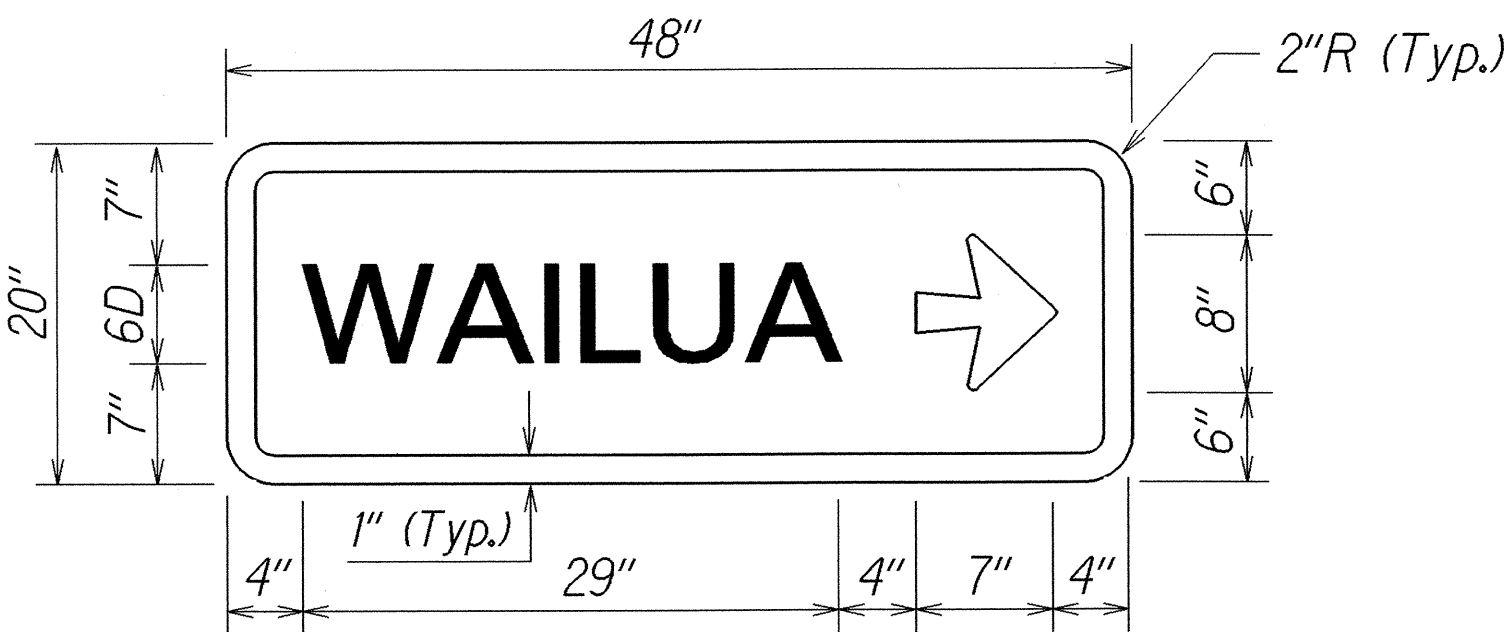

D1-1d-1
Not to Scale

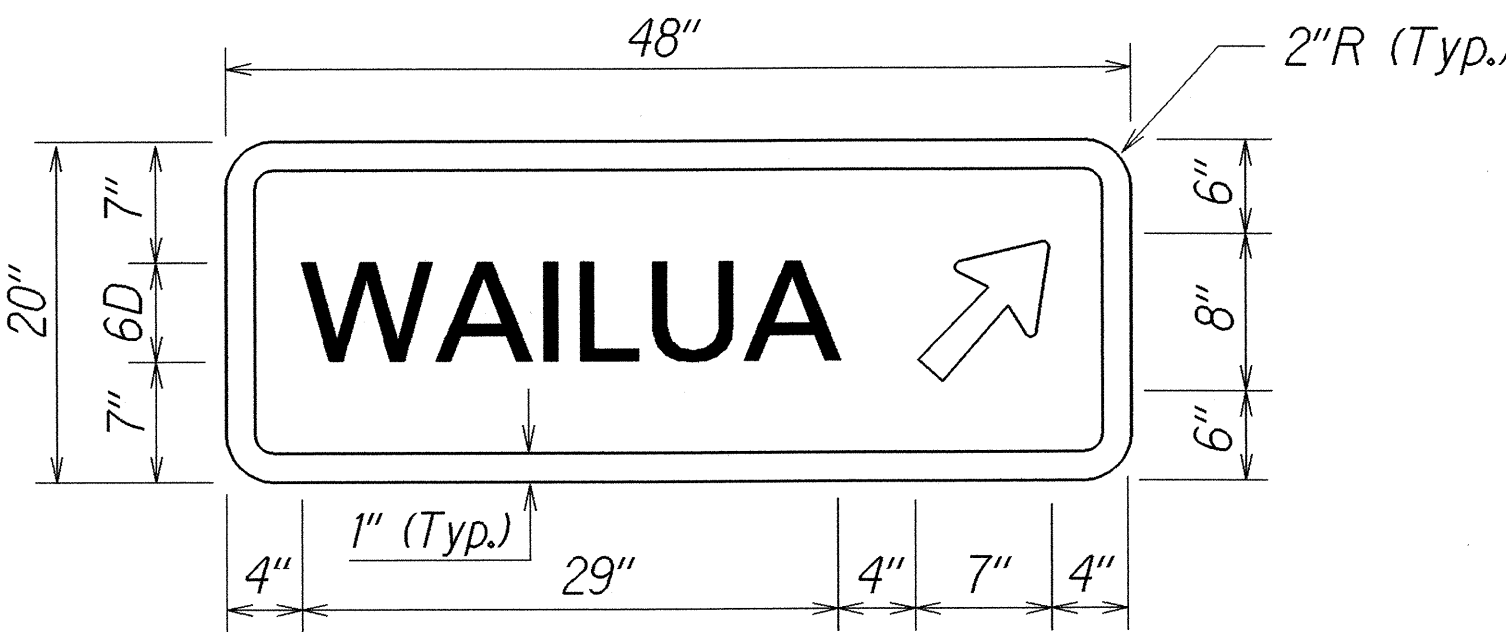

D1-1d-2
Not to Scale

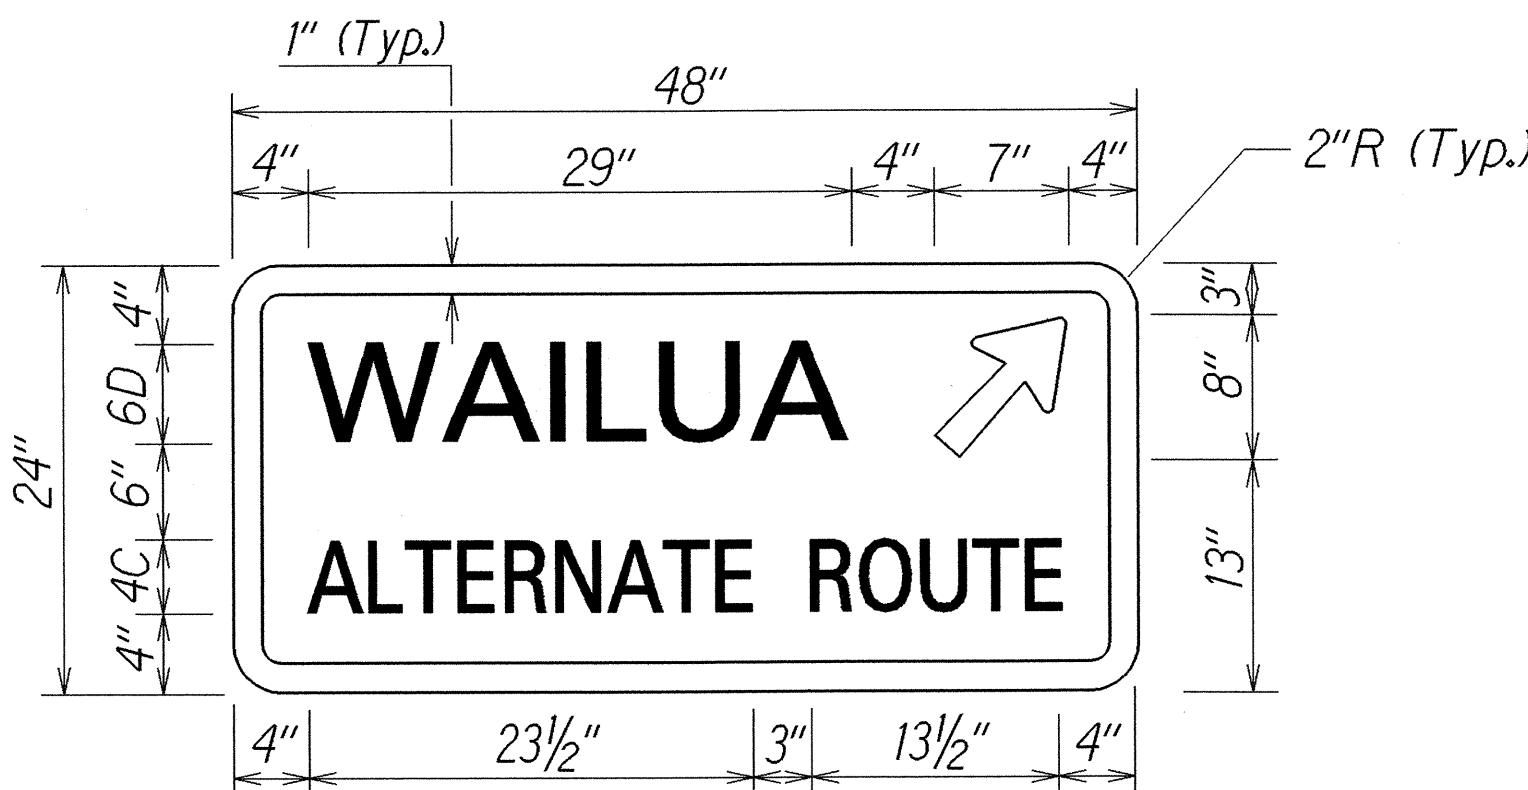

D1-1d-3
Not to Scale

LEGEND (For D1-1d-1, D1-1d-2 and D1-1d-3):

- Background - Green
- Lettering - White
- Border - White
- Arrow - White

APPROVED: (For Work Within County Right-of-Way Only)

[Signature]
County Engineer

4-28-05
Date


STATE OF HAWAII
DEPARTMENT OF TRANSPORTATION
HIGHWAYS DIVISION

SIGN DETAILS

KUHIU HIGHWAY RESURFACING
Inia Street to Kawaihau Road
Project No. 56A-01-05M

Scale: As Shown
Date: April 2005

FED. ROAD DIST. NO.	STATE	PROJ. NO.	FISCAL YEAR	SHEET NO.	TOTAL SHEETS
HAWAII	HAW.	56A-01-05M	2005	22	25

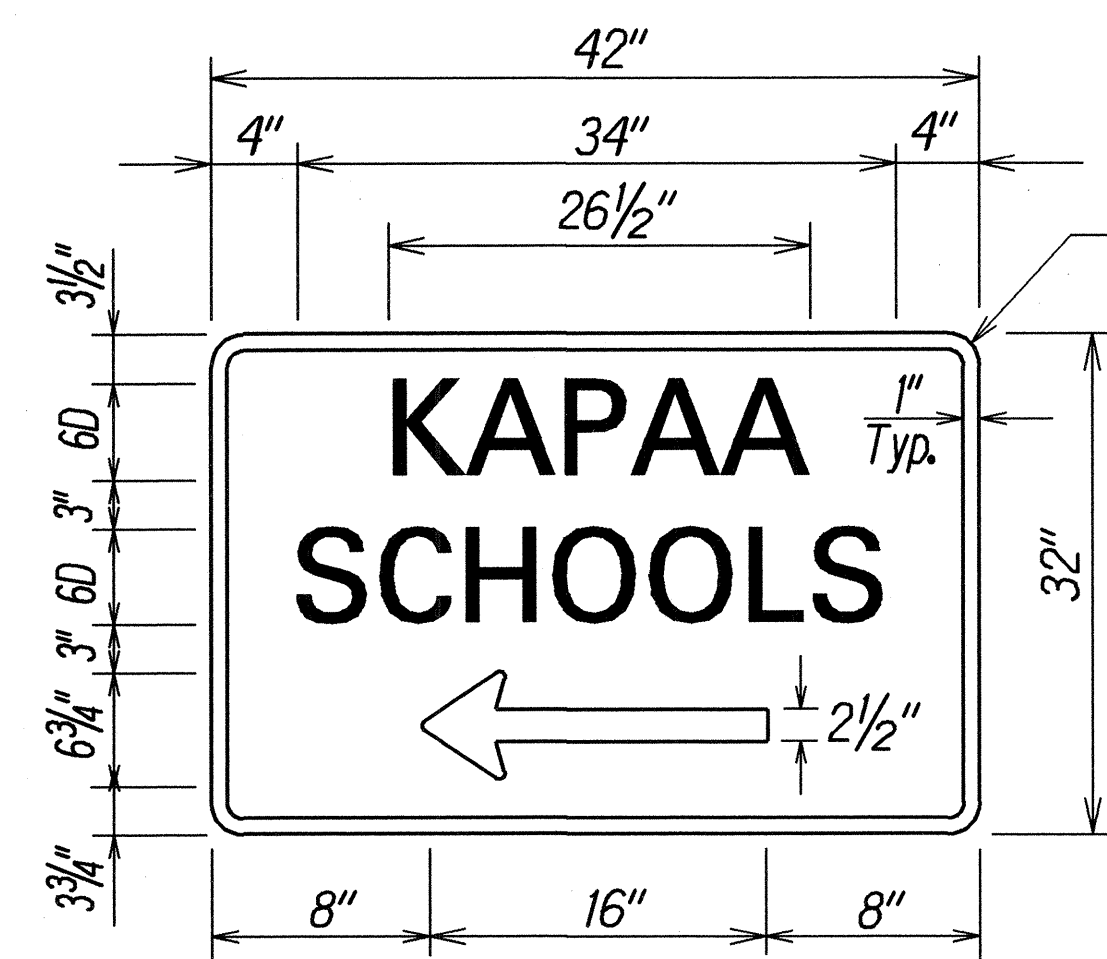


R-2" LEGEND (For DI-2a):

Arrow - White
Border - White
Lettering - White
Background - Green

Note:
See Page 6-2 of the Standard Highway Signs 2002 Edition for arrow details.

DI-2a
Not to Scale

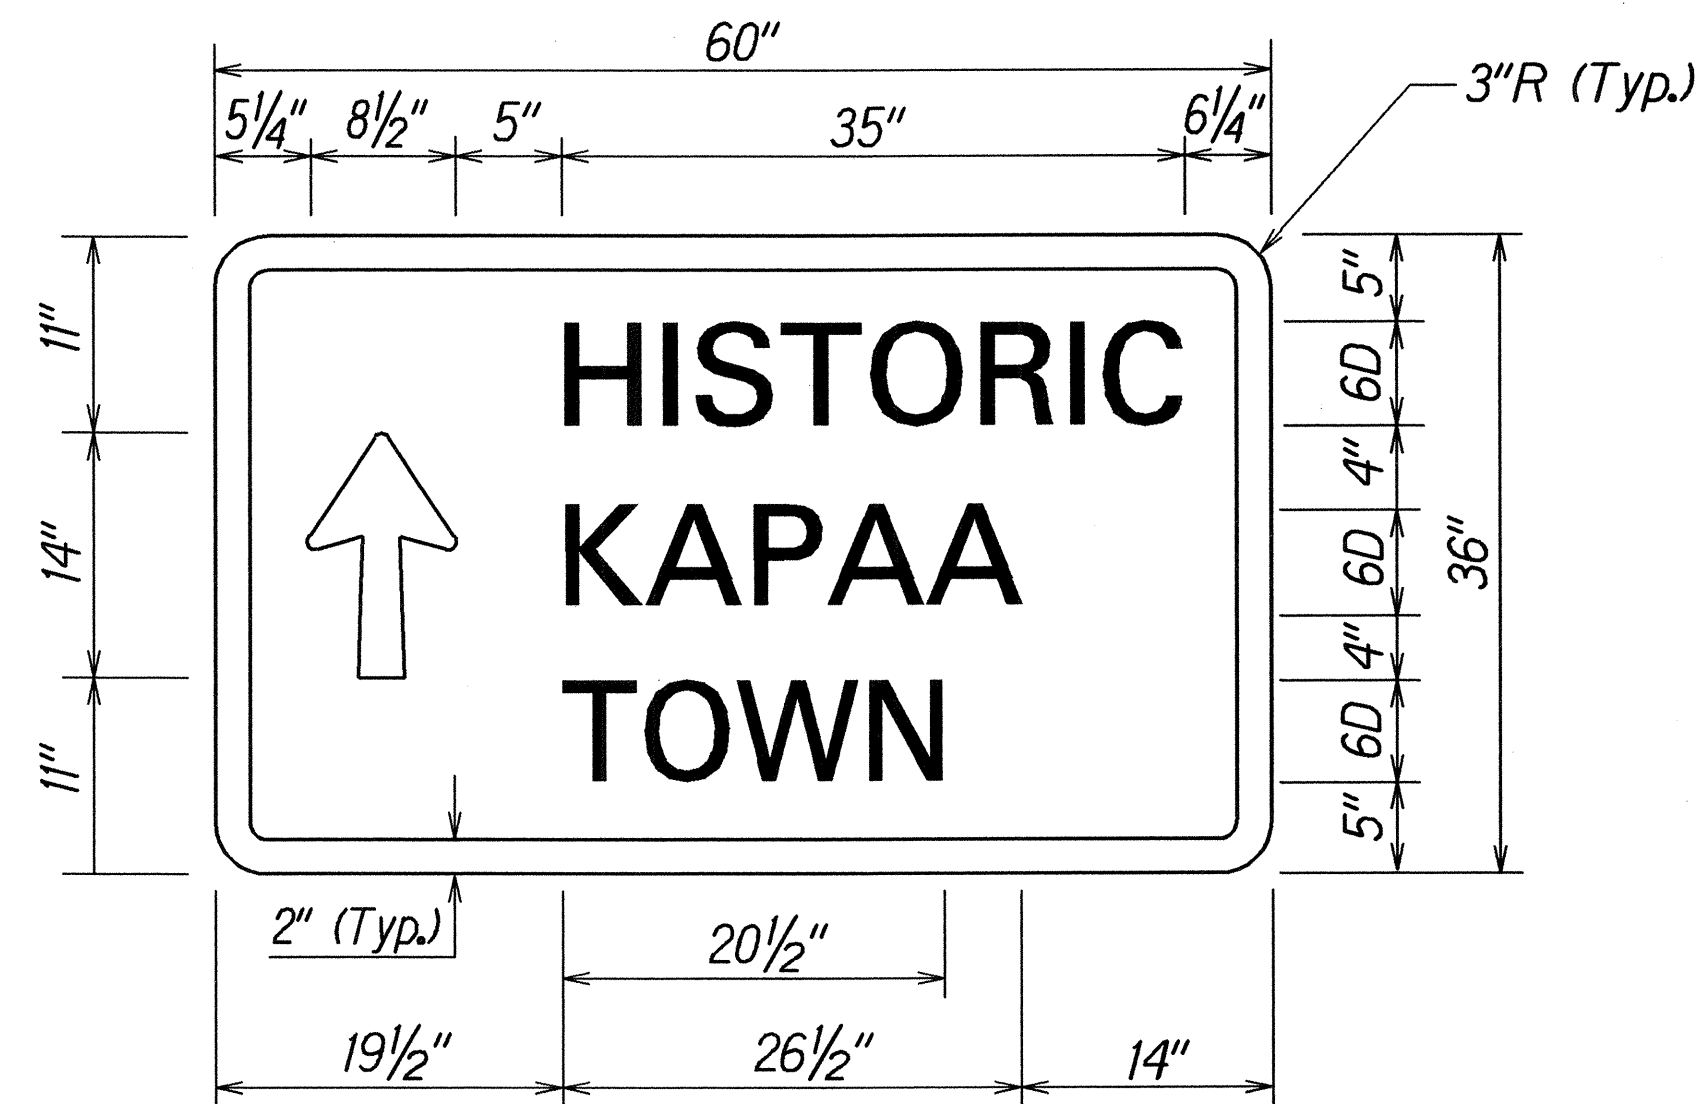


RG-301
(with 3 - 4.0 Lbs./Ft. Flanged Channel Posts)
Not to Scale

LEGEND (For RG-301):


Background - Brown
Lettering - White
Border - White
Arrow - White

NOTE: Flanged channel posts for RG-301 shall not be paid for separately but shall be considered incidental to contract Item No. 621.0110 - Panel for Directional Sign.

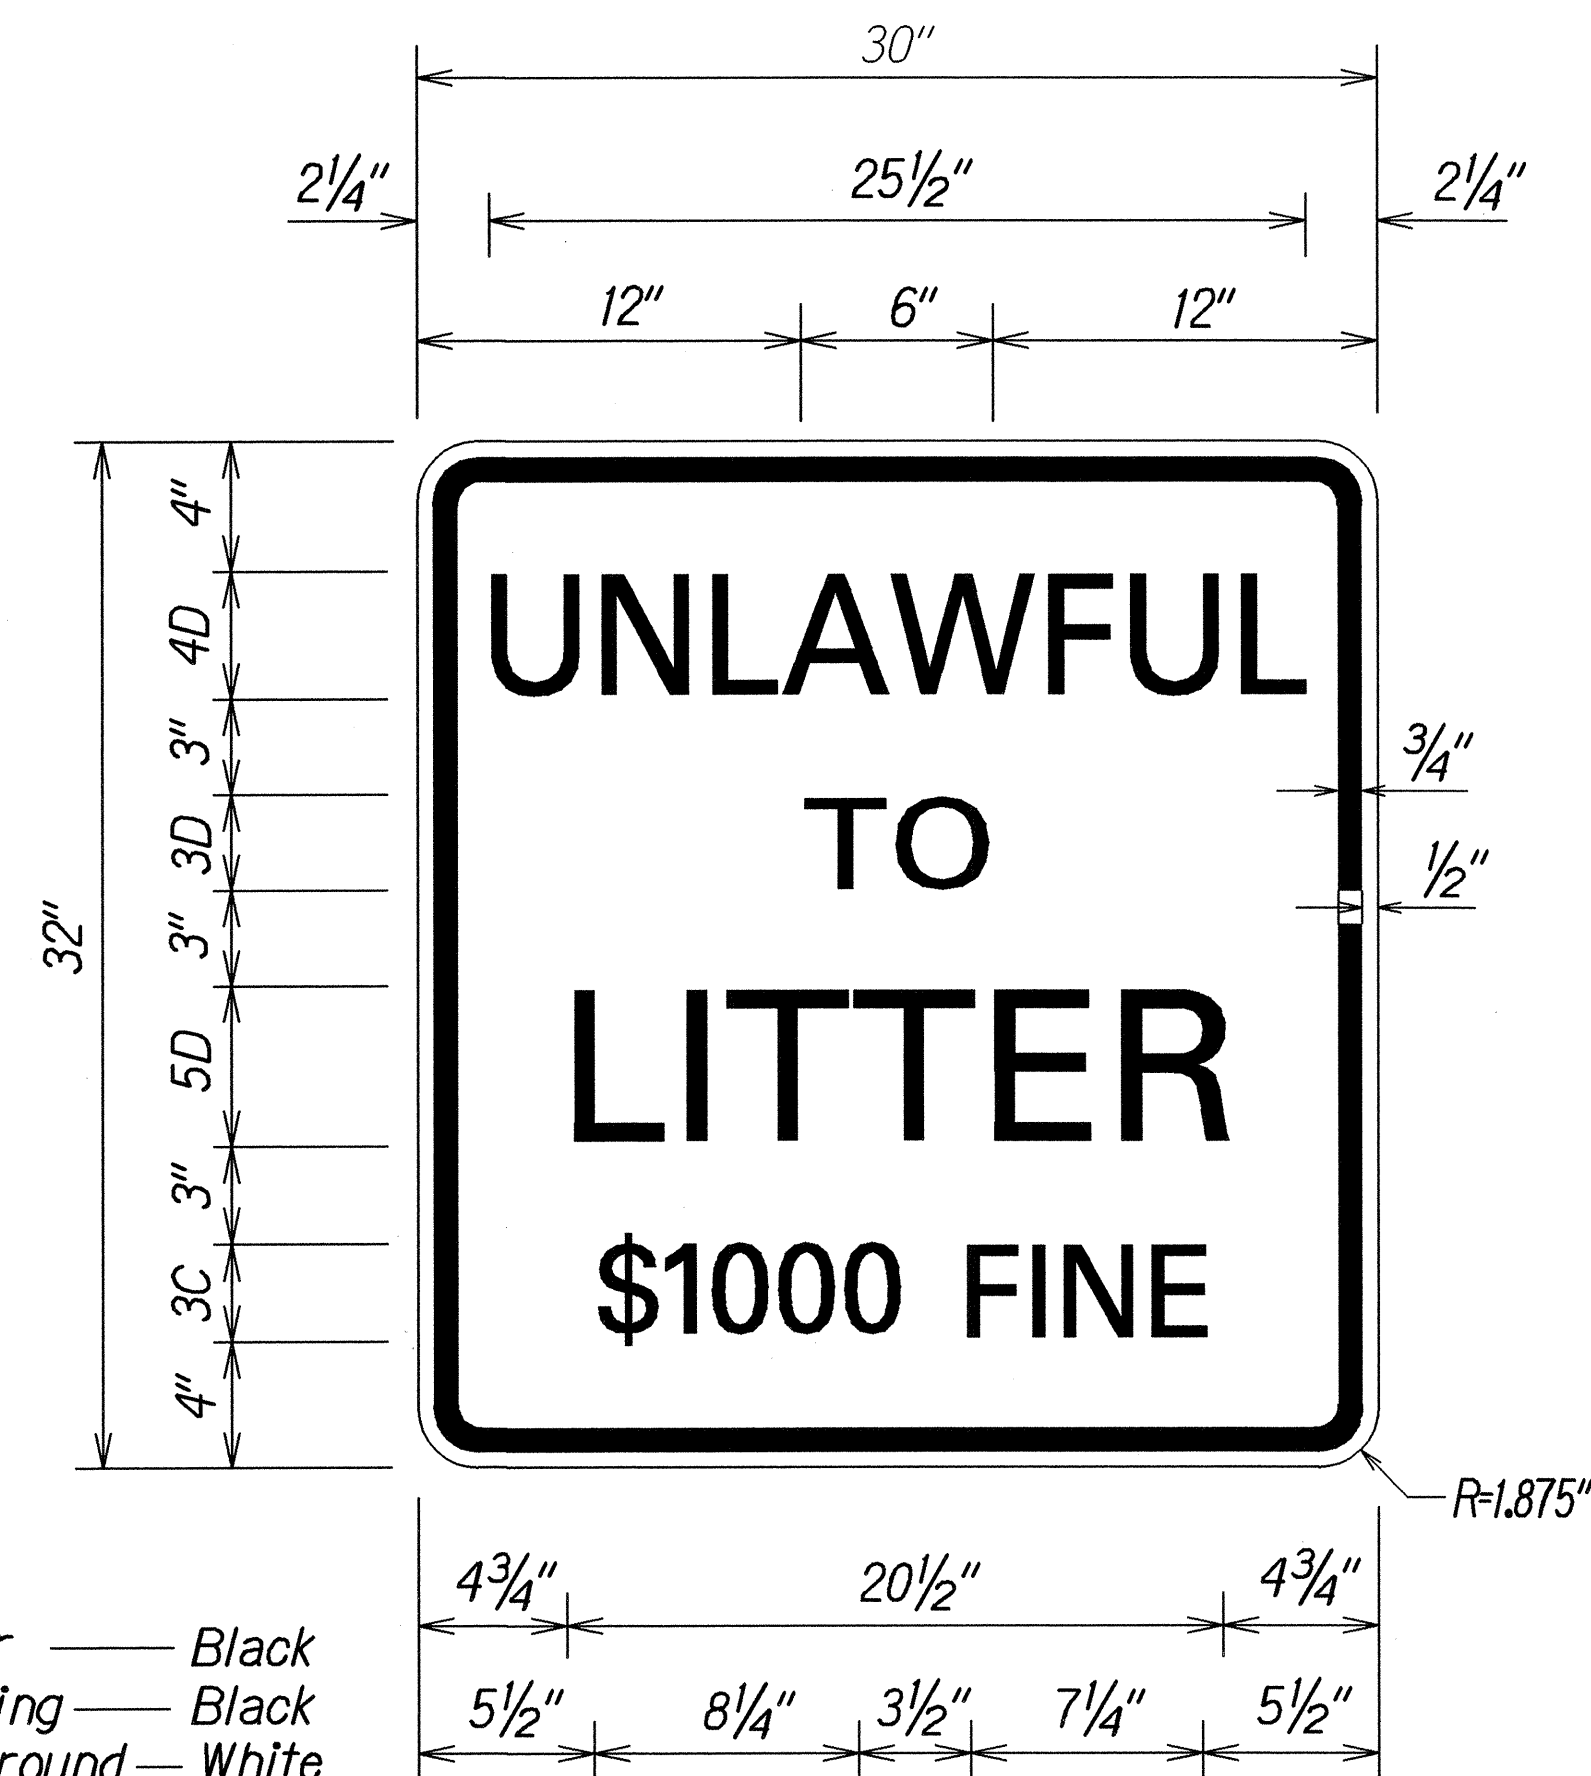

Border — Black
Lettering — Black
Background — White


R15-1
Scale: 2" = 1'

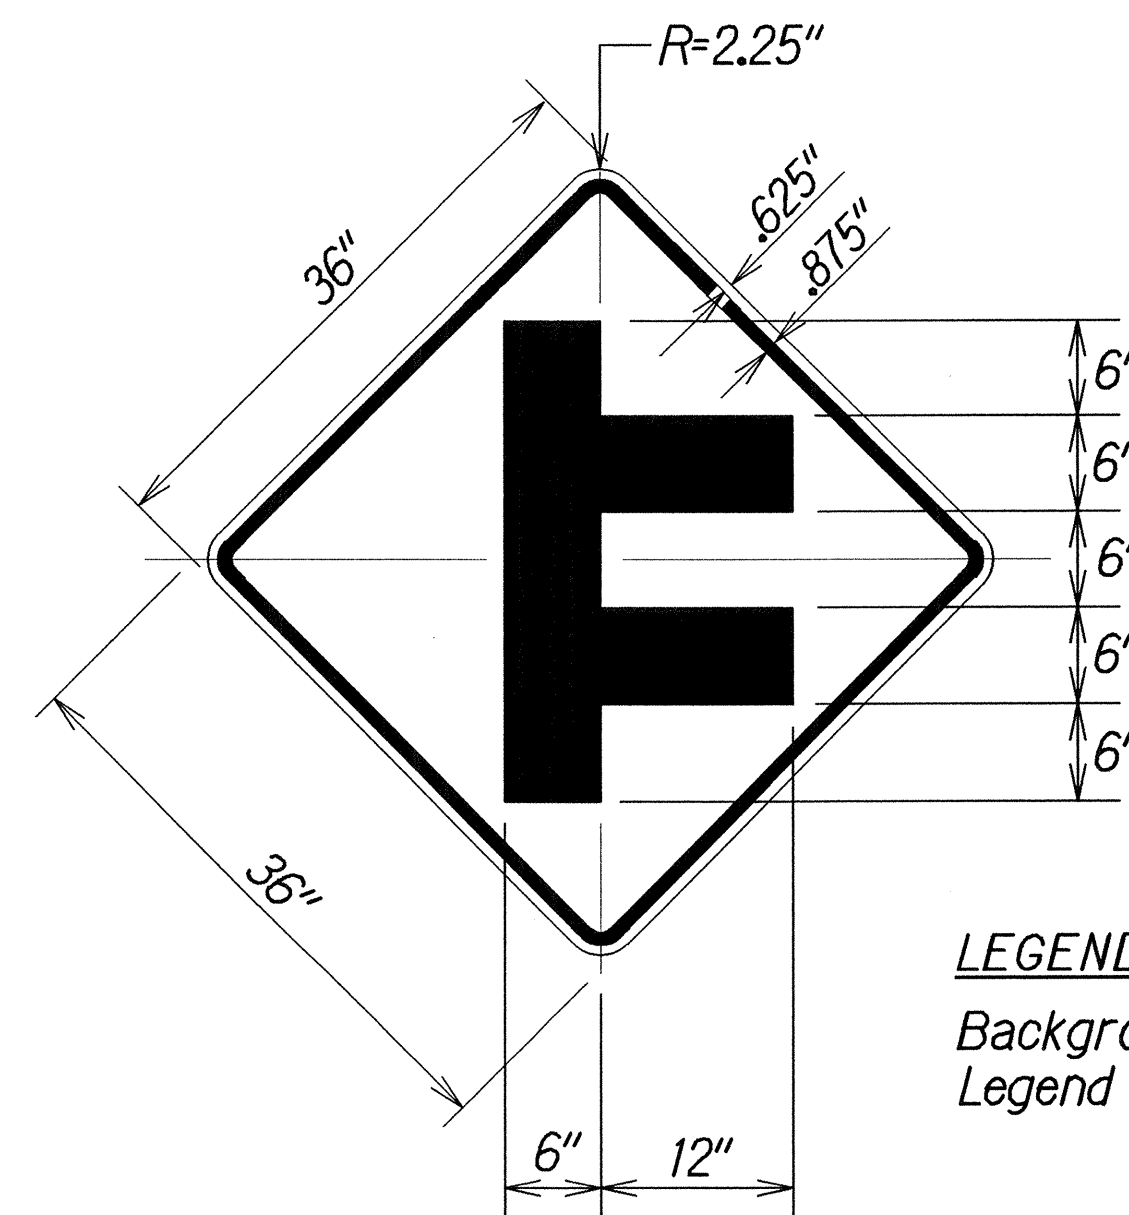


LEGEND (For W2-2a(R)):

Background - Yellow (Retroreflective)
Legend - Black

W2-2a(R)
Not to Scale

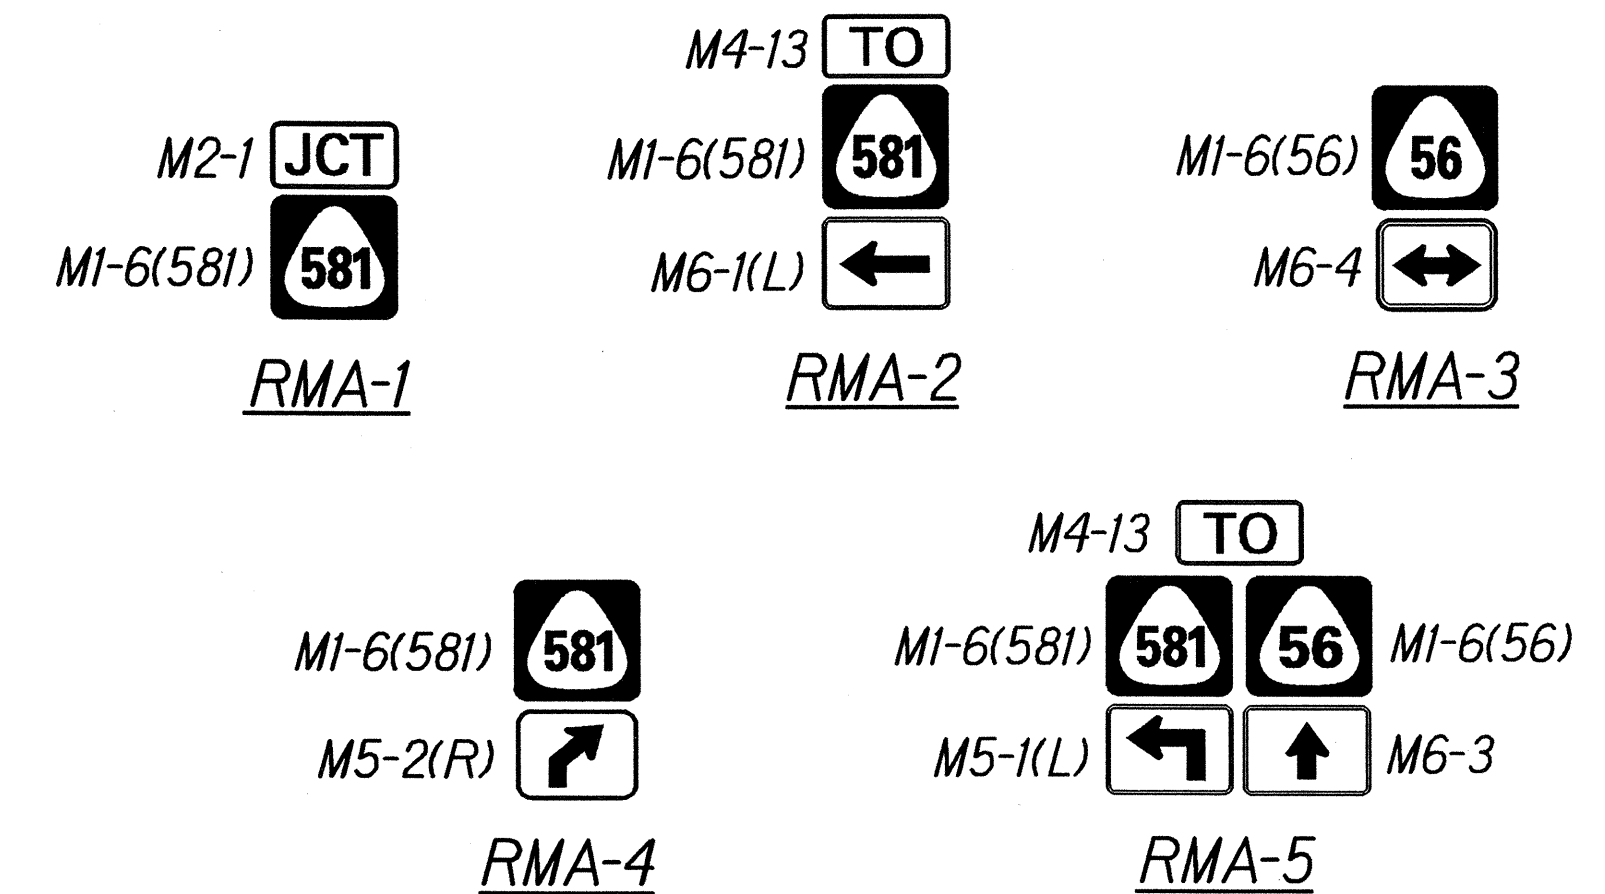


ROUTE MARKER ASSEMBLIES
Not to Scale

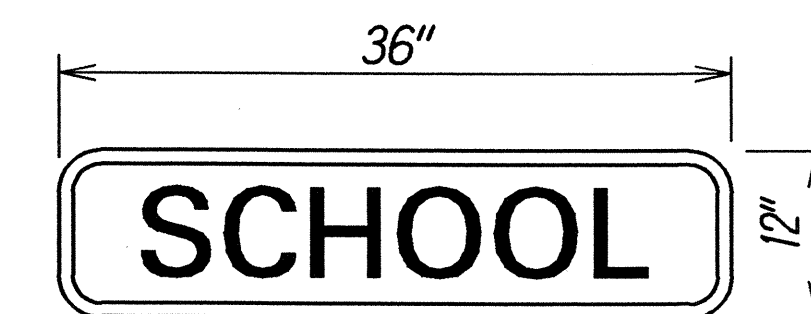

S4-3
Not to Scale

See Page 5-5 of the Standard Highway Signs 2002 Edition for S4-3 Sign details.

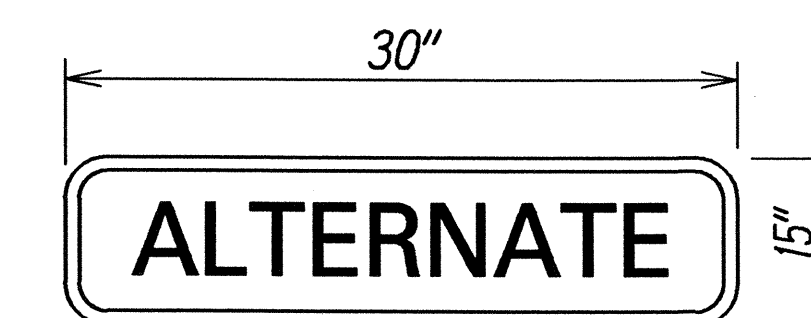

M4-1
Not to Scale

See Page 3-15 of the Standard Highway Signs 2002 Edition for M4-1 Sign details.

SURVEY PLOTTED BY	DATE
DESIGNED BY	11/04
TRACED BY	
NOTED BY	
QUANTITIES BY	
CHECKED BY	

STATE OF HAWAII DEPARTMENT OF TRANSPORTATION HIGHWAYS DIVISION	
<u>SIGN DETAILS</u>	
<u>KUHIO HIGHWAY RESURFACING</u>	
<u>Inia Street to Kawaihau Road</u>	
<u>Project No. 56A-01-05M</u>	
Scale: As Shown	Date: April 2005
SHEET No. 2 OF 2 SHEETS	