

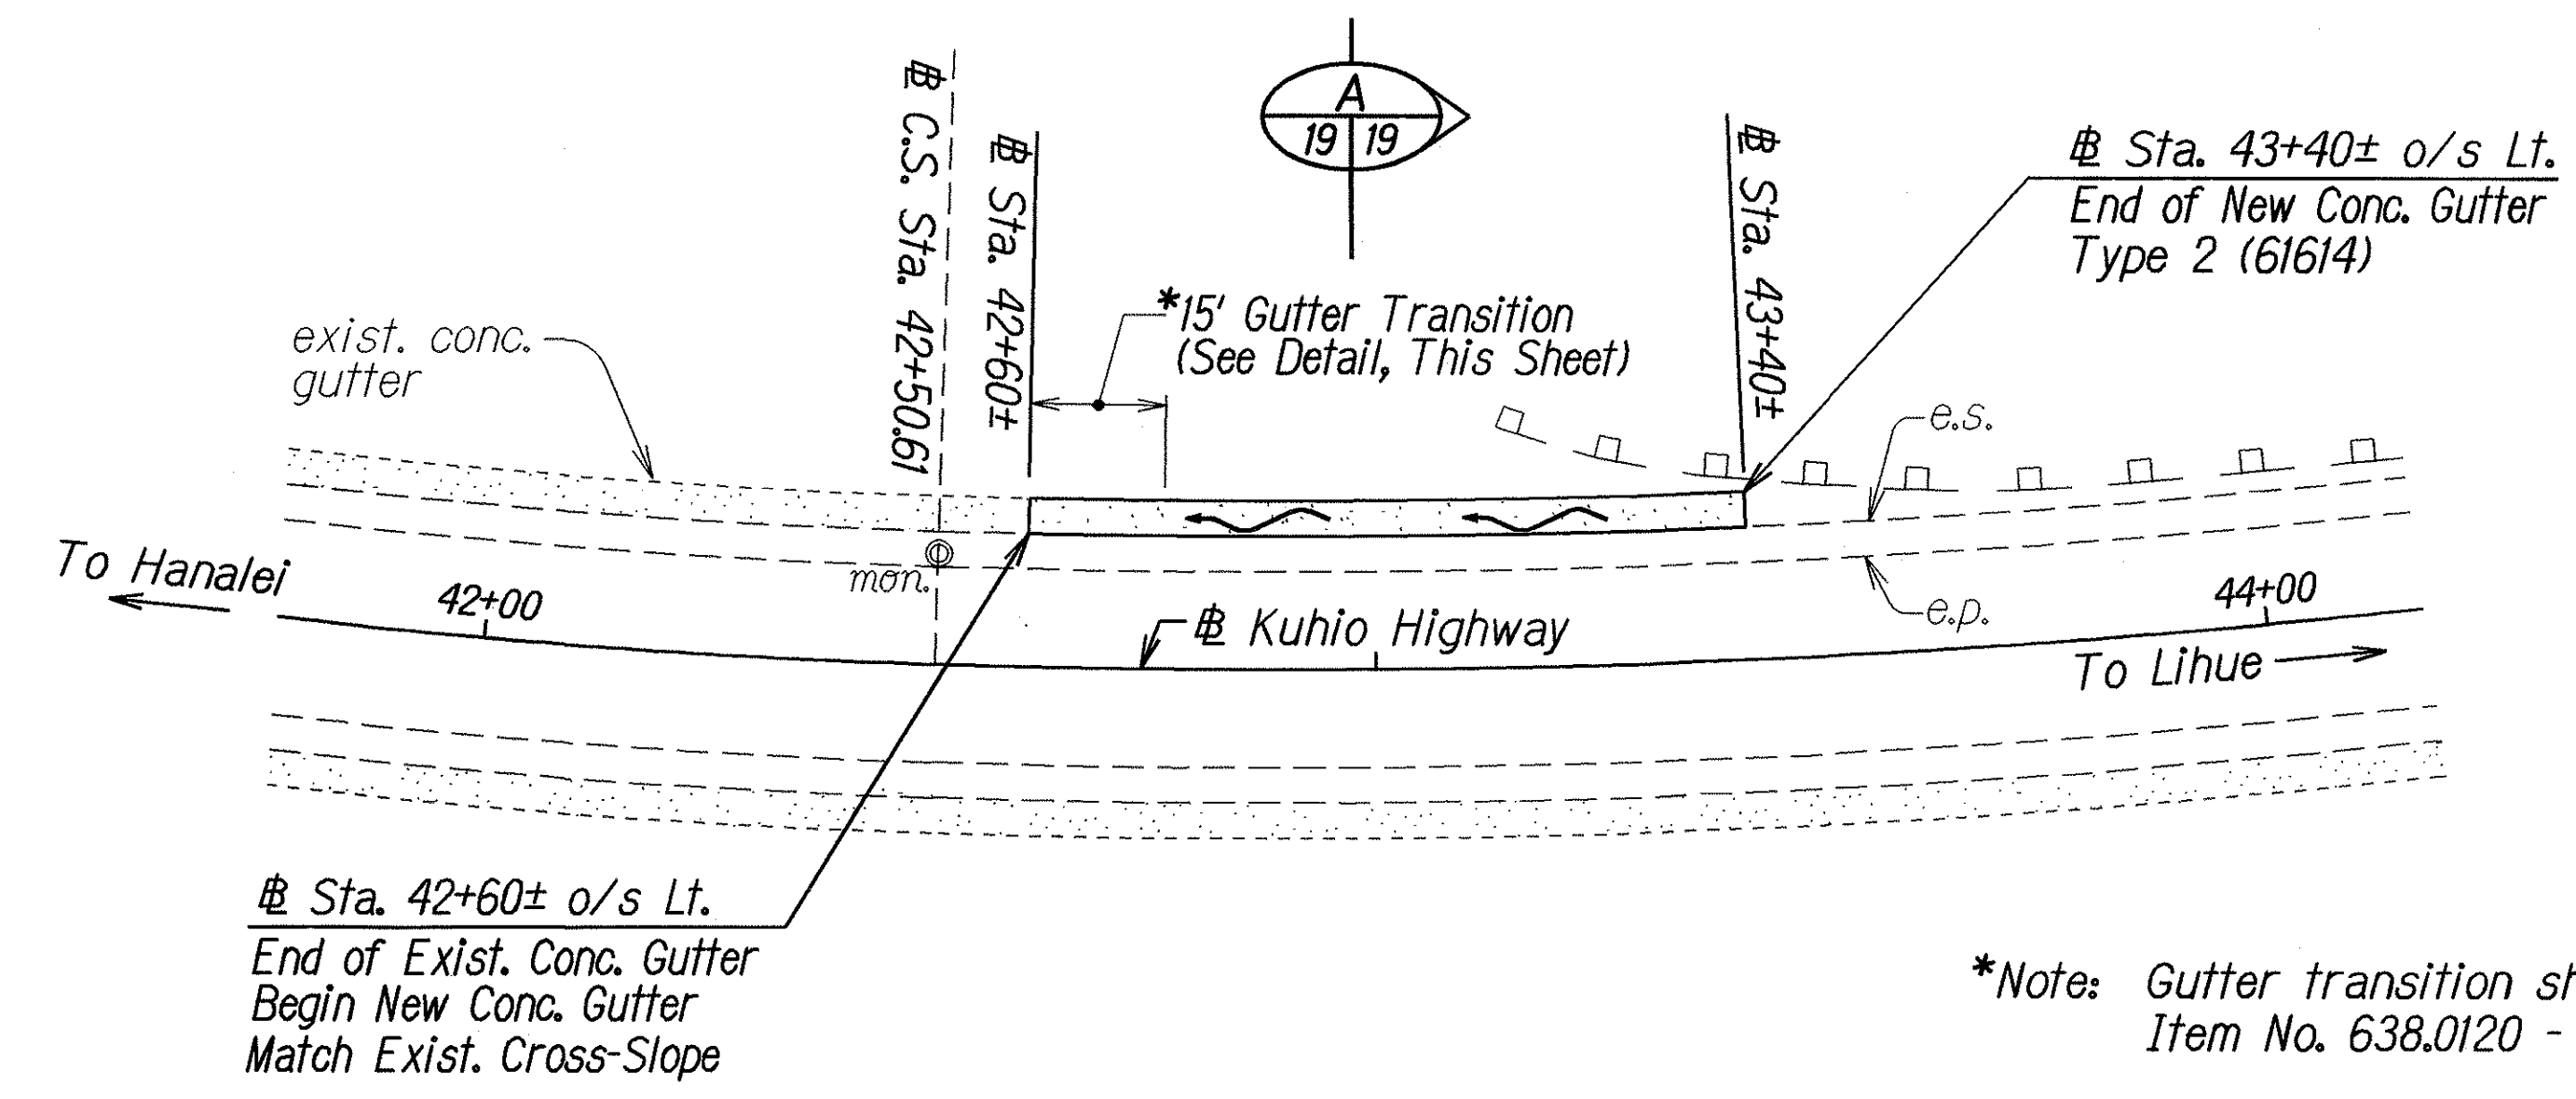




FED. ROAD DIST. NO.	STATE	PROJ. NO.	FISCAL YEAR	SHEET NO.	TOTAL SHEETS
HAWAII	HAW.	56D-01-07M	2007	19	22

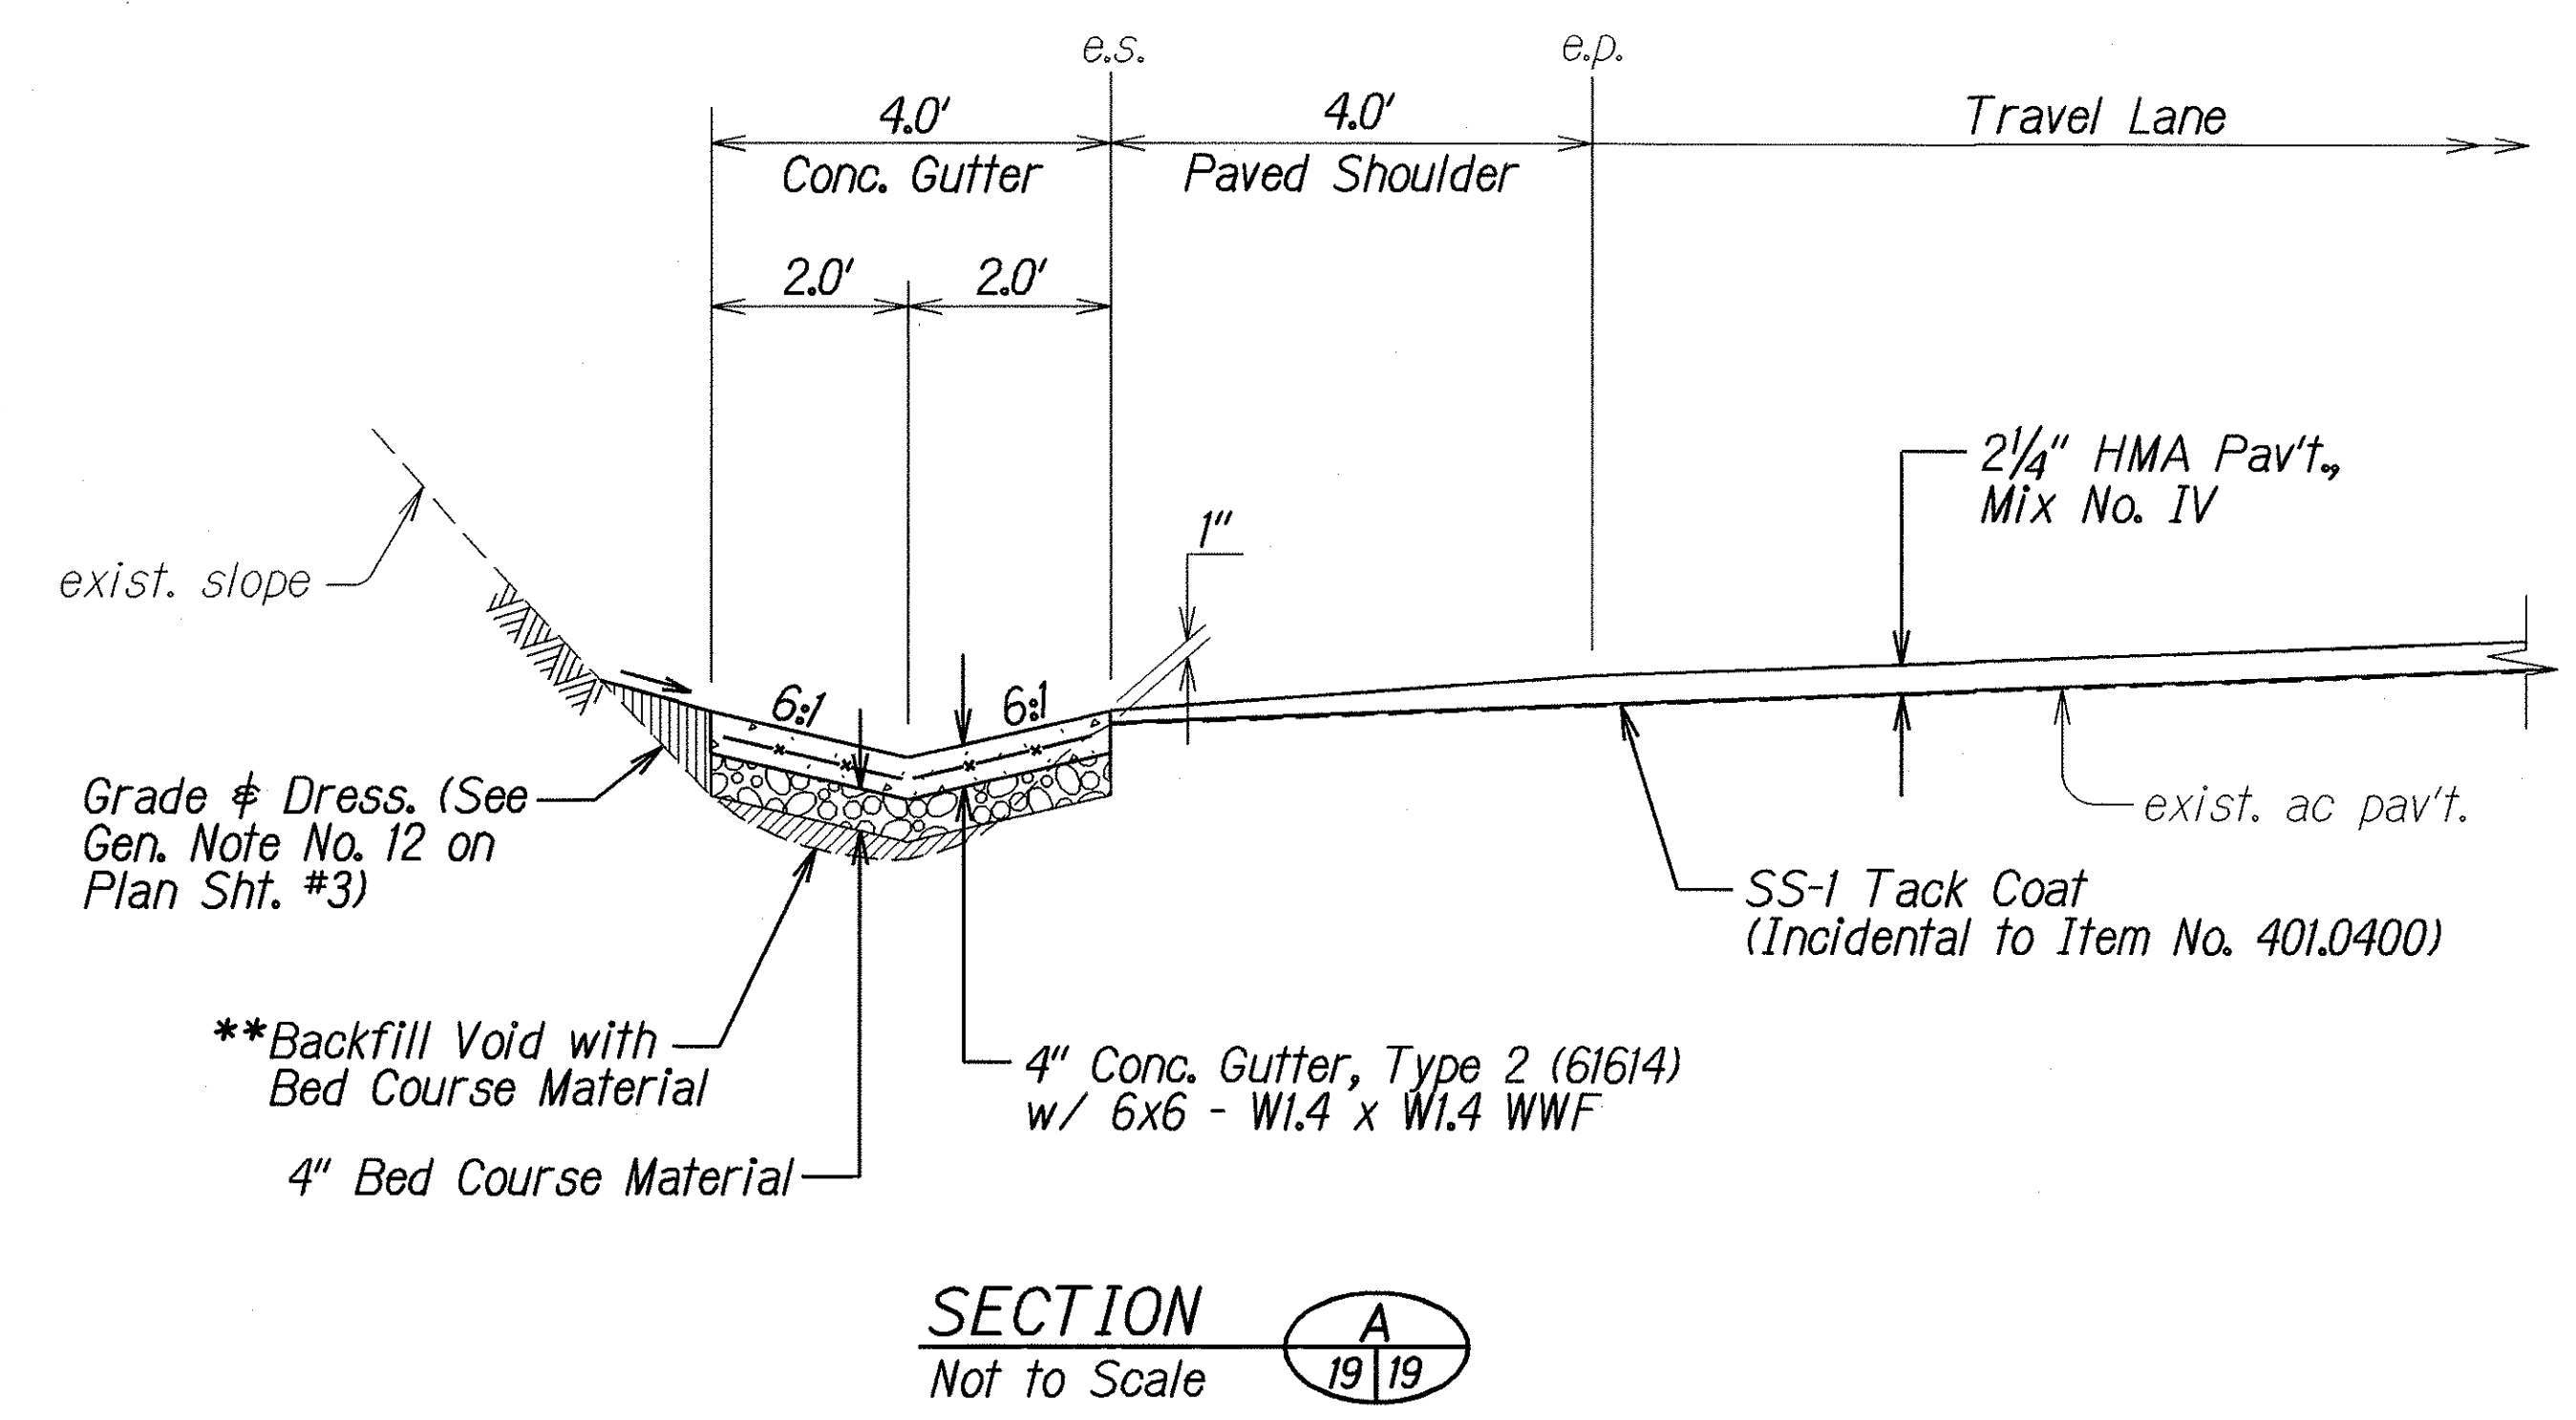

*Note: Gutter transition shall be paid for under contract Item No. 638.0120 - Gutter, Type 2 (61614).

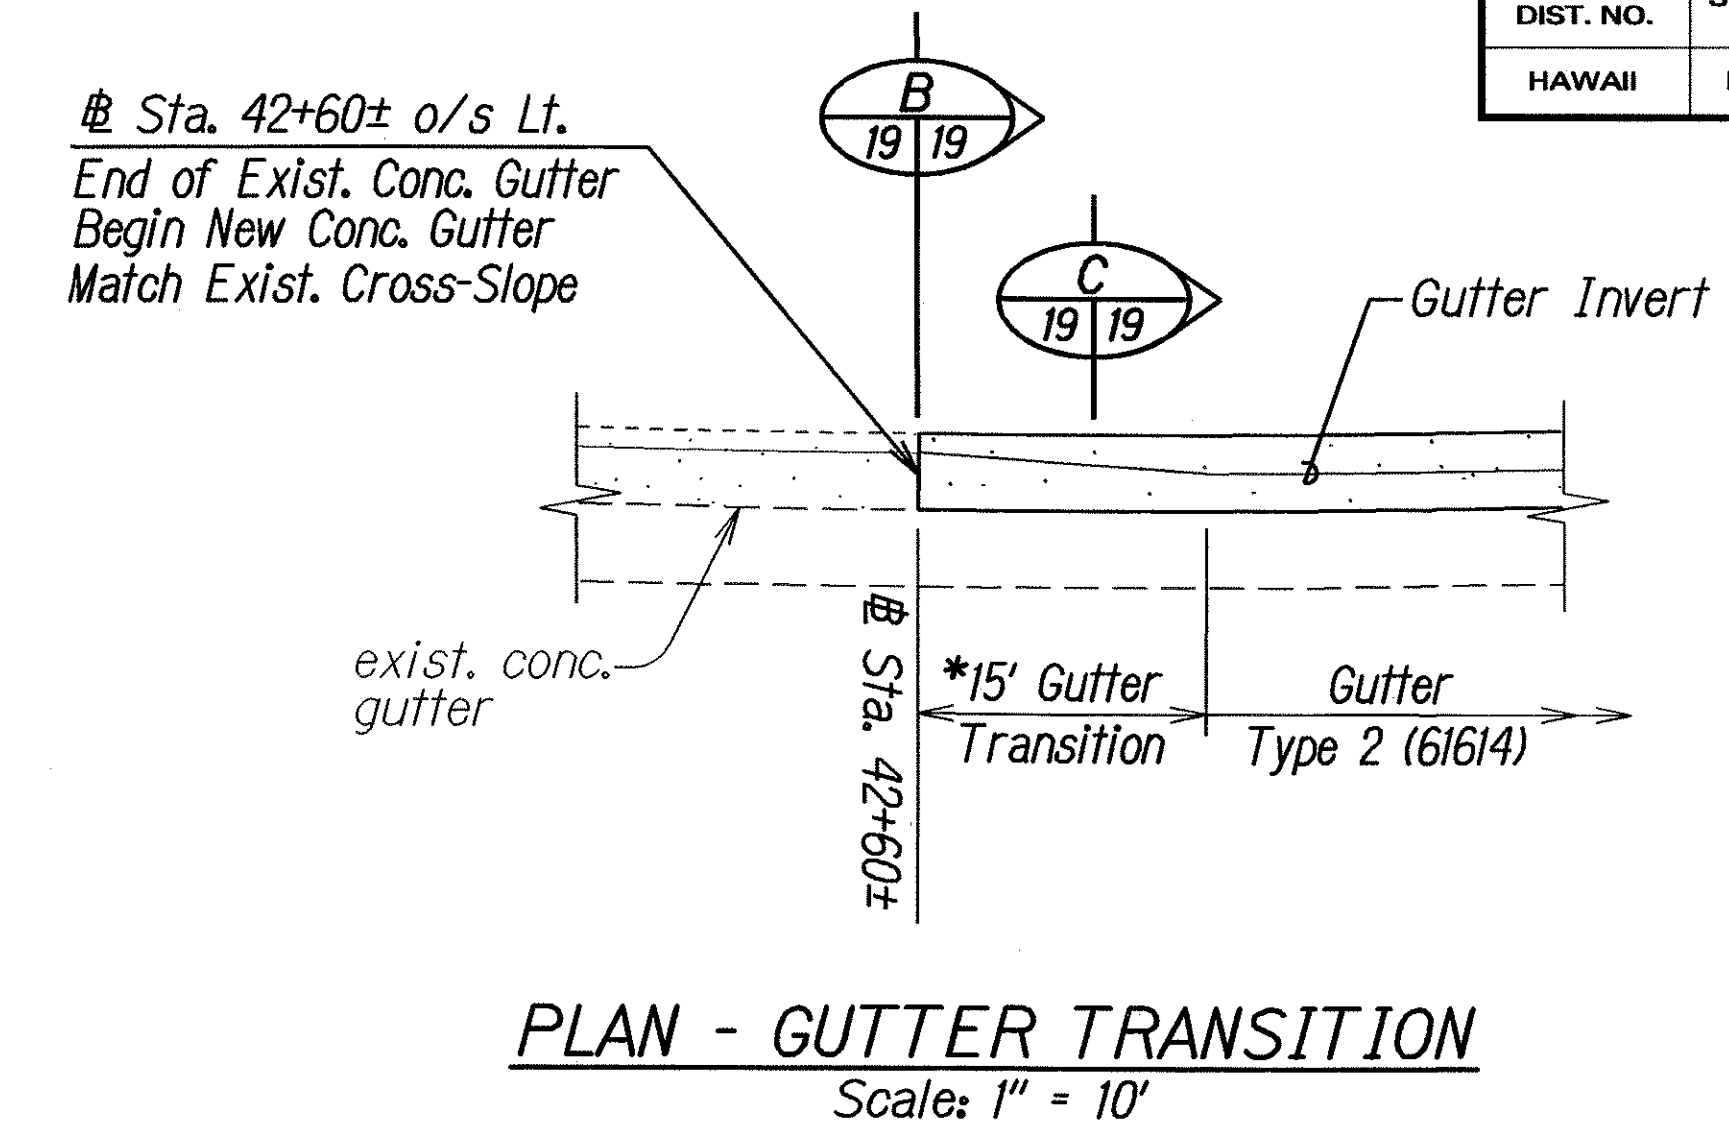

**Note: Bed course material shall not be paid for separately, but shall be considered incidental to contract Item No. 638.0120 - Gutter, Type 2 (61614).

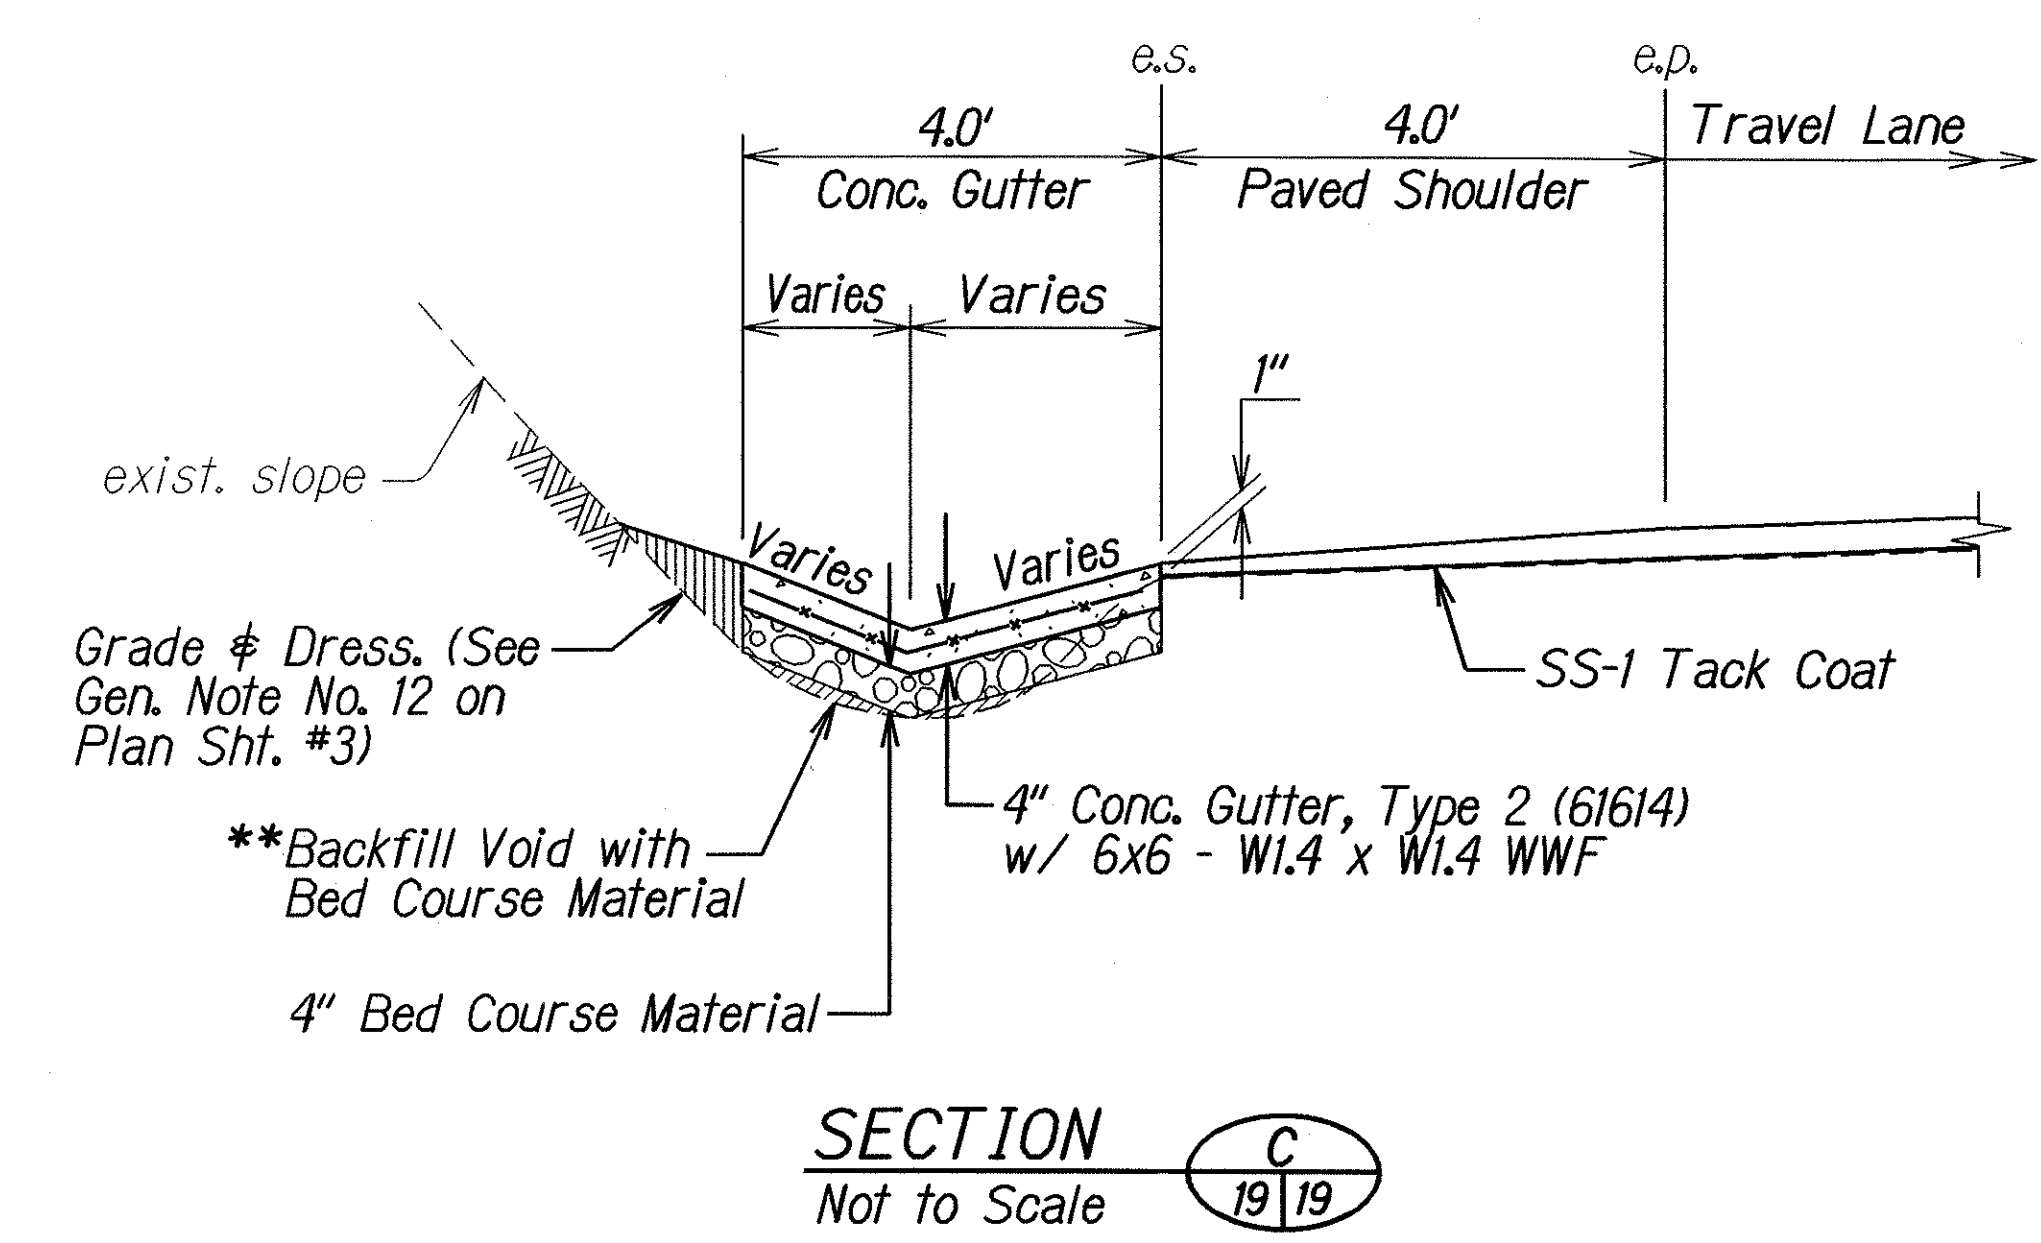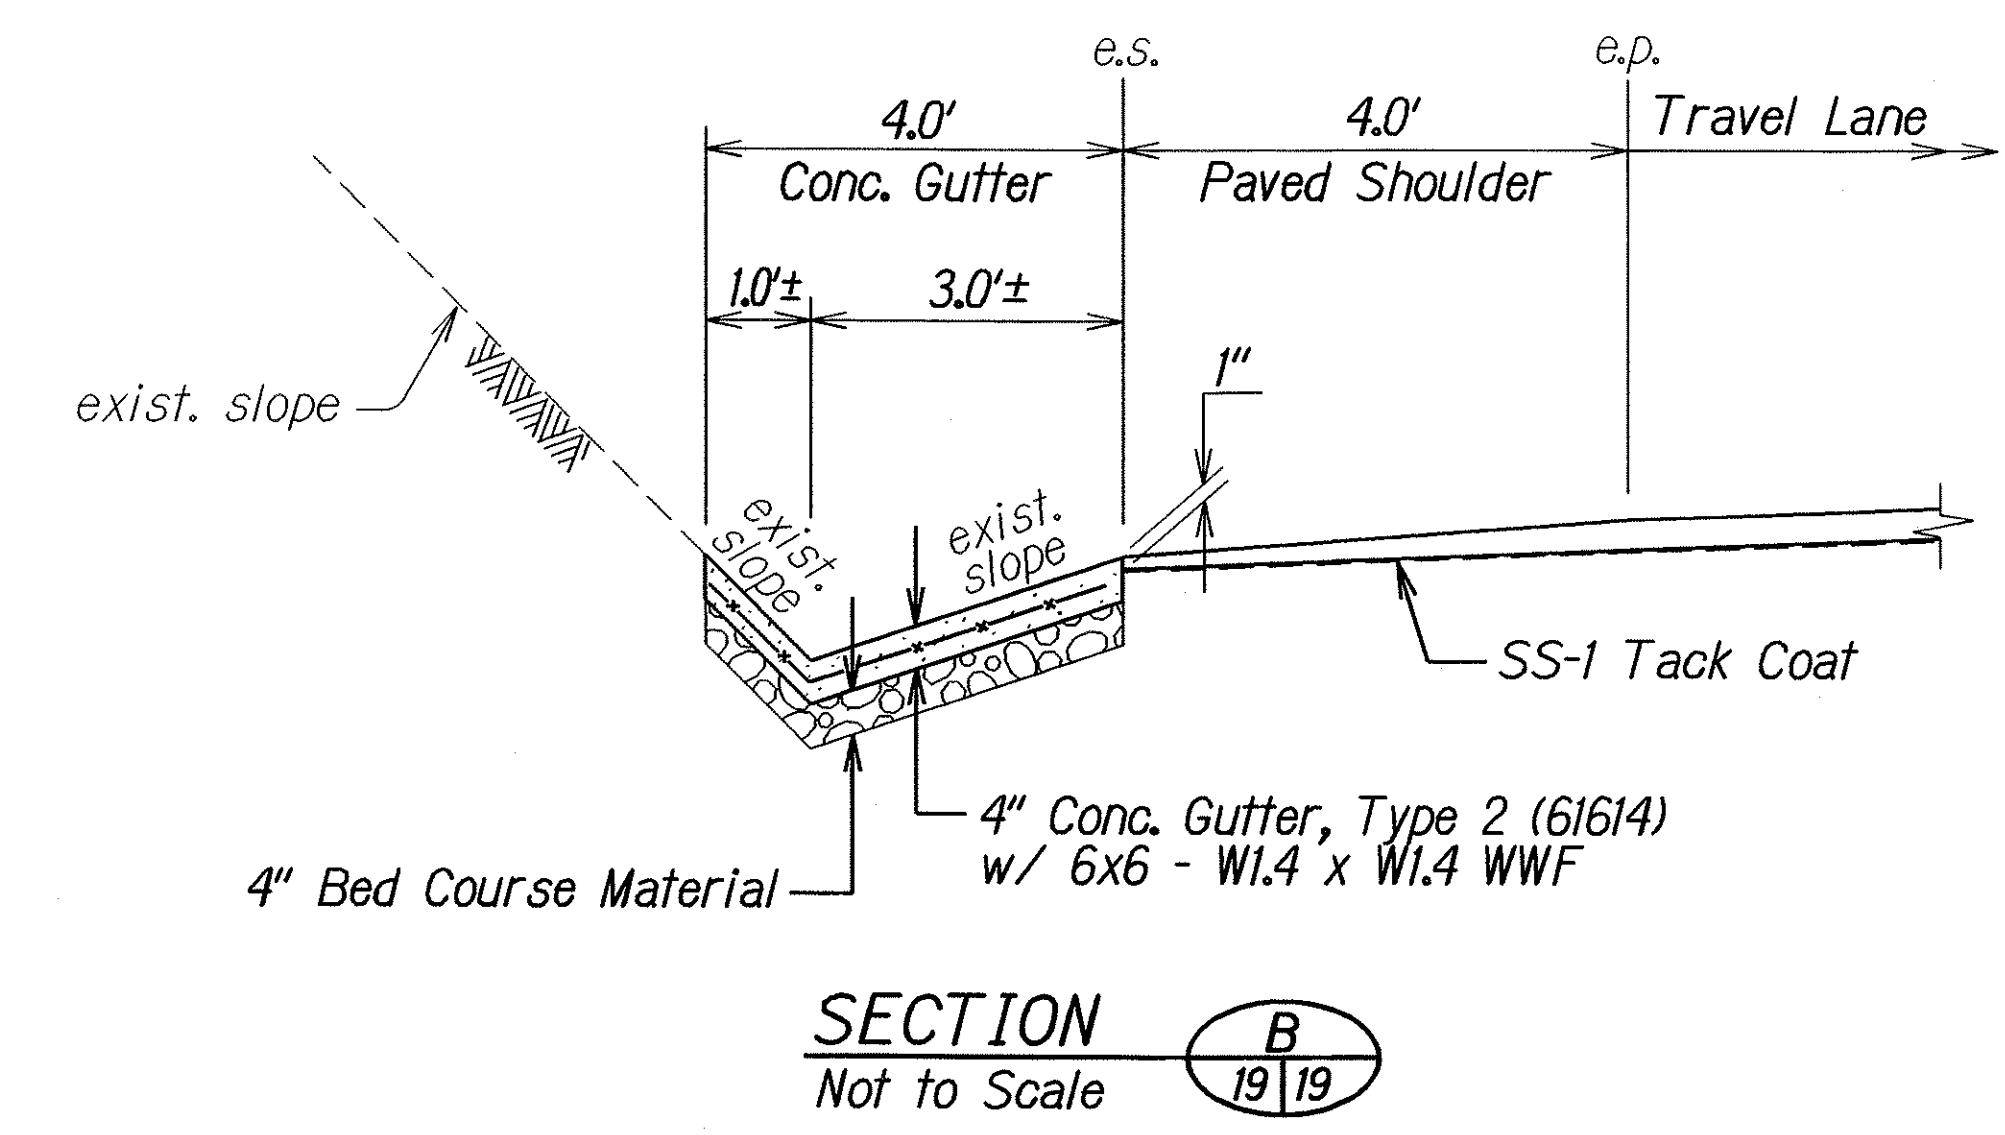

STATE OF HAWAII
DEPARTMENT OF TRANSPORTATION
HIGHWAYS DIVISION

DRAINAGE DETAILS

KUHIO HIGHWAY RESURFACING
Kalihiwai Road to Kahiliholo Road
Project No. 56D-01-07M

Scale: As Shown Date: Jan. 2007

SHEET No. 1 OF 1 SHEETS

DATE	10/06
SURVEY PLOTTED BY	
DRAWN BY	
DESIGNED BY	
CHECKED BY	
NOTED BY	
REVISION	
CHECKED BY	