



FED. ROAD DIST. NO.	STATE	PROJ. NO.	FISCAL YEAR	SHEET NO.	TOTAL SHEETS
HAWAII	HAW.	56D-01-07M	2007	20	22

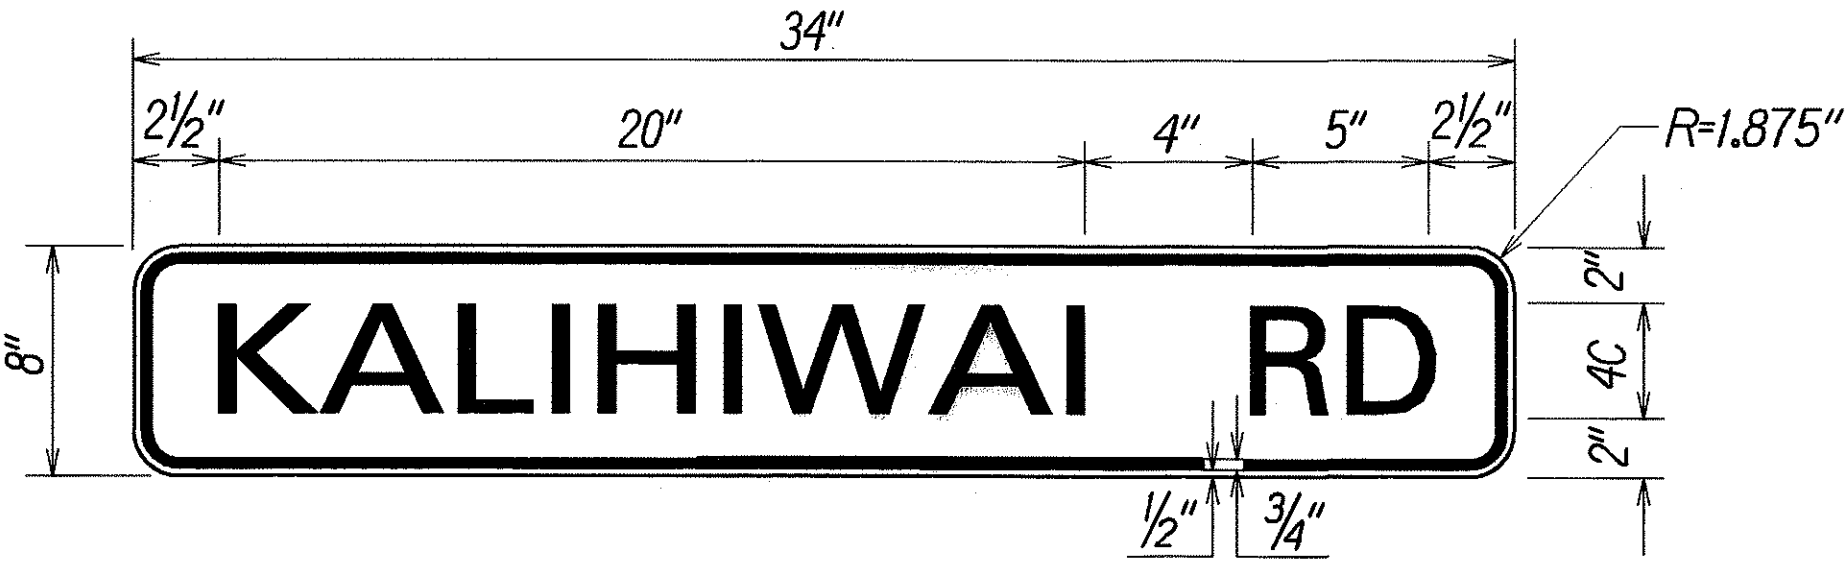


W16-8-1
Not to Scale

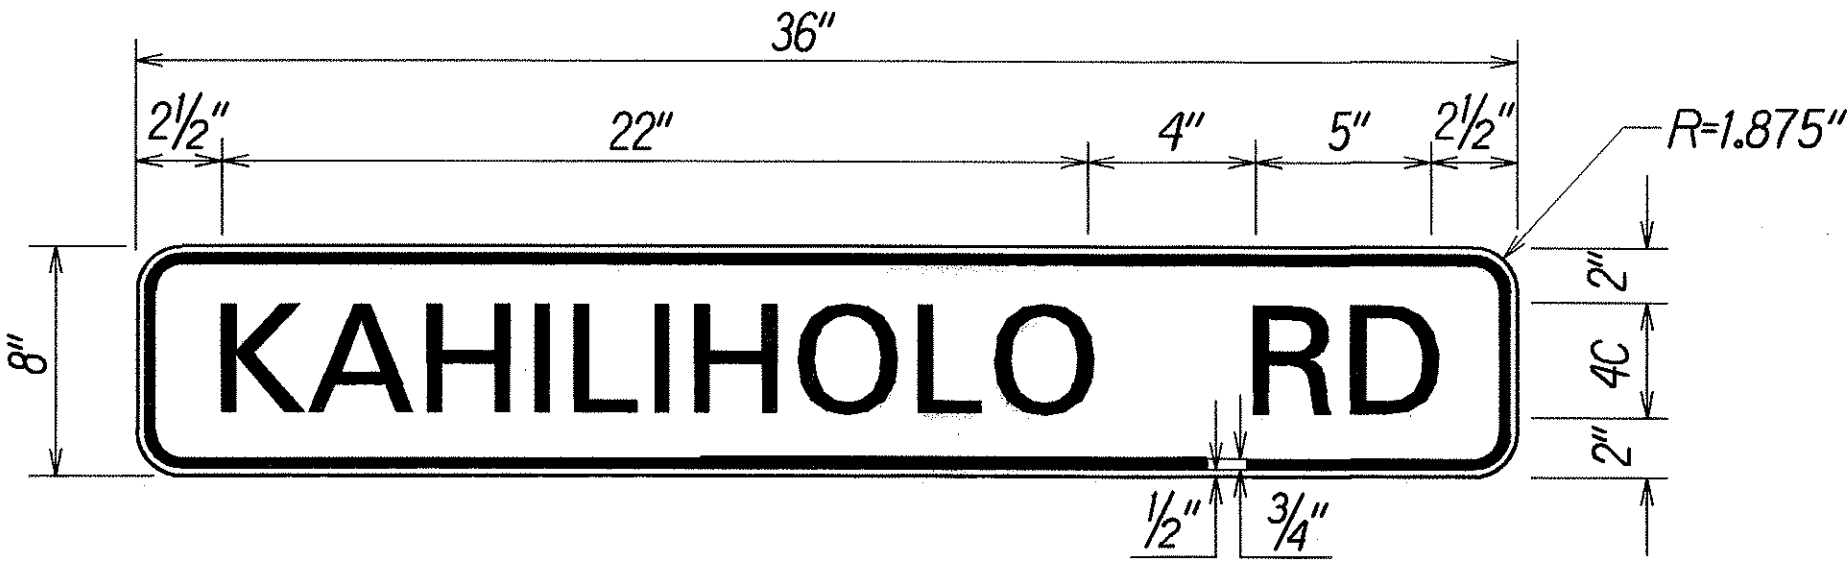

W16-8-2
Not to Scale

Note: Advance Street Name Sign (W16-8-1 & W16-8-2) shall be installed on intersection warning sign and shall have black letterings and borders on a yellow background.

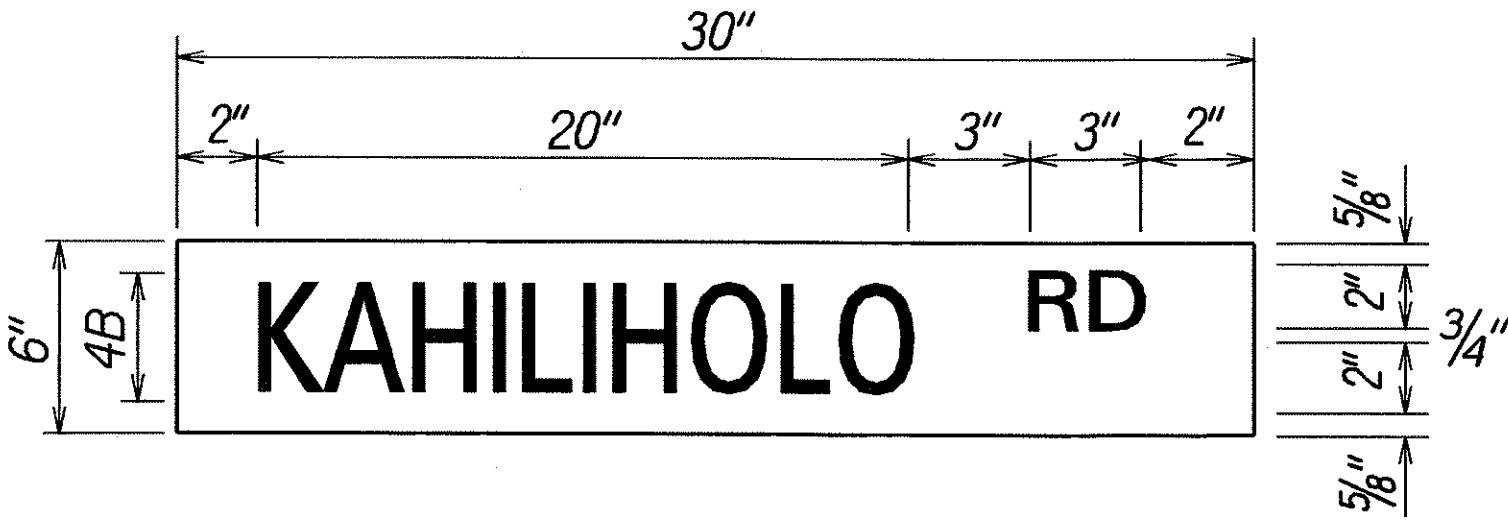

D3-1-1
Not to Scale

Note: Street Name Sign shall be installed on regulatory sign (stop sign) and shall conform to Standard Detail Plan T-11 of the "Standard Details for Public Works Construction". Street name plate shall be Scotchlite Reflective Sheeting No. 3277, green, wide angle, flat top or approved equal. Letters shall be 4" Silver Scotchlite No. 3270, or approved equal. Street name sign shall be made on both faces of the plate.

DESIGNED BY	DATE
DRAWN BY	10/06
CHECKED BY	
NOTED BY	
QUANTITIES BY	
REVISIONS	

STATE OF HAWAII
DEPARTMENT OF TRANSPORTATION
HIGHWAYS DIVISION

SIGN DETAILS

KUHIO HIGHWAY RESURFACING
Kalihiwai Road to Kahiliholo Road
Project No. 56D-01-07M

Scale: As Shown Date: Jan. 2007

SHEET No. 1 OF 1 SHEETS