



| FED. ROAD DIST. NO. | STATE | PROJ. NO. | FISCAL YEAR | SHEET NO. | TOTAL SHEETS |
|---------------------|-------|------------|-------------|-----------|--------------|
| HAWAII | HAW. | 56D-01-07M | 2007 | 7 | 22 |

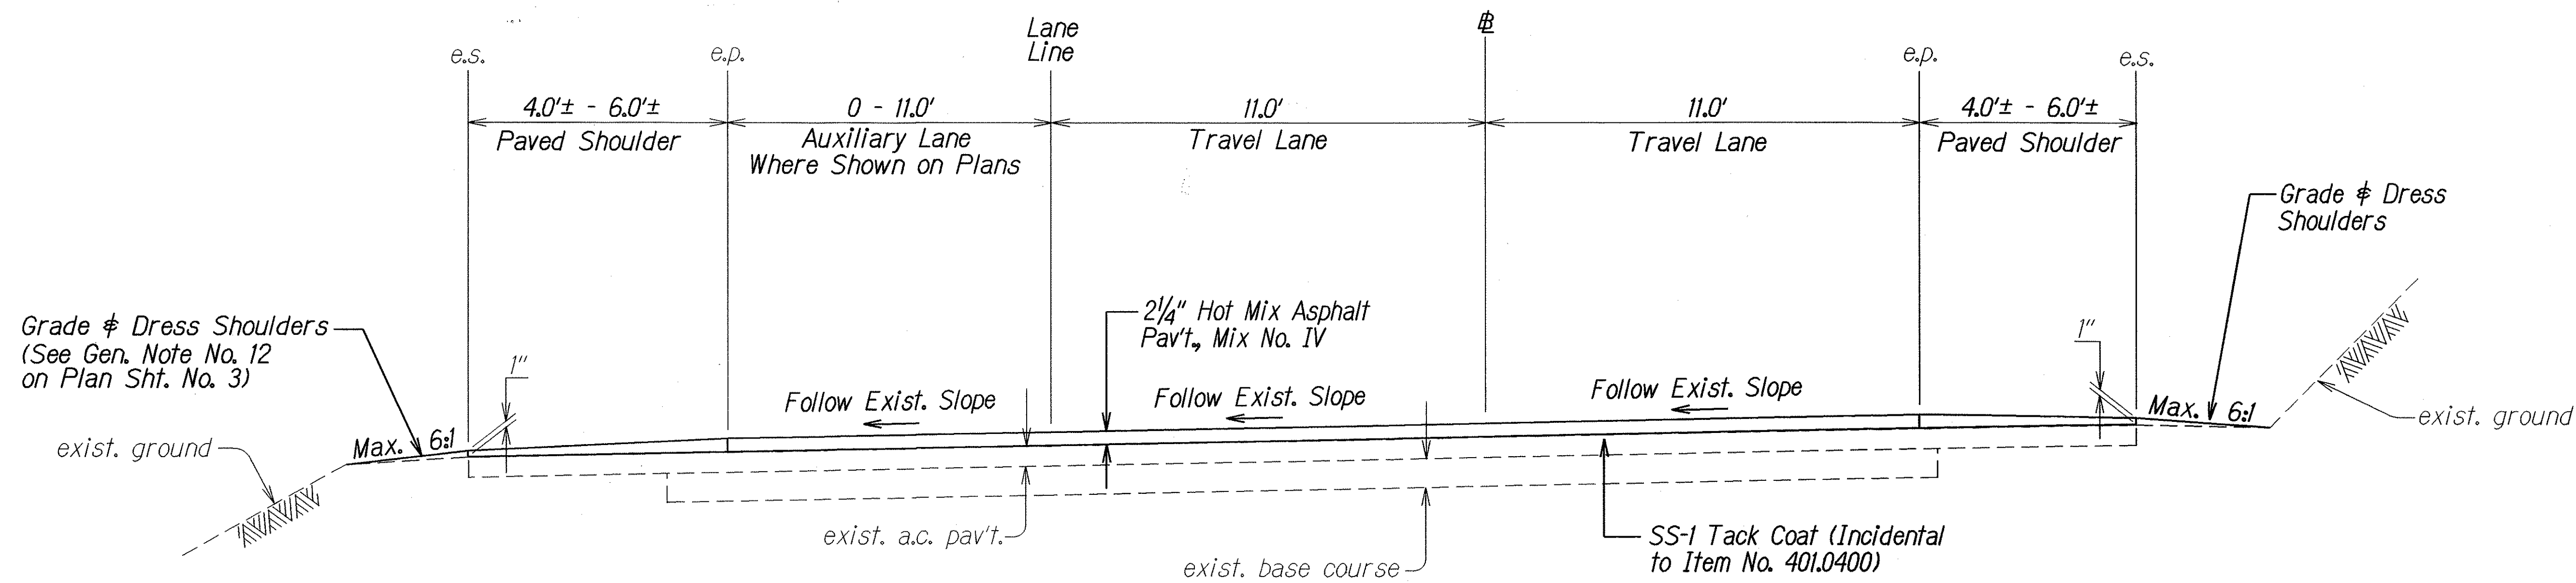

TYPICAL SUPERELEVATION SECTION
Scale: 3/8" = 1'-0"

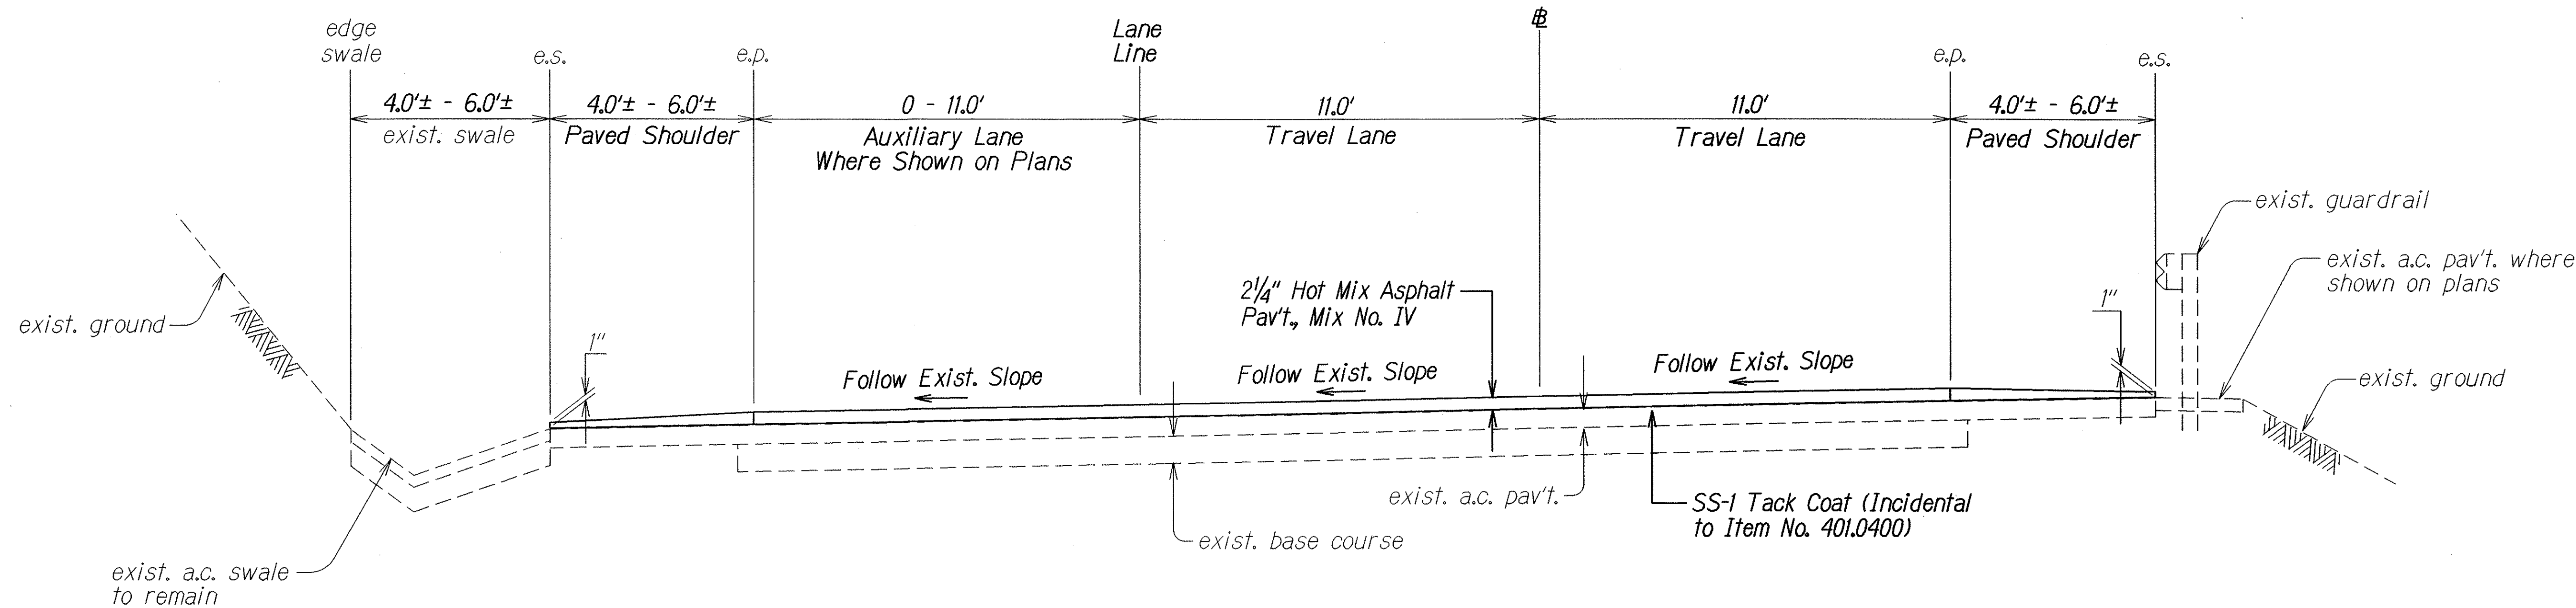

**TYPICAL SUPERELEVATION SECTION
AT GUTTER AND/OR GUARDRAIL LOCATIONS**
Scale: 3/8" = 1'-0"

| | |
|-------------------|------|
| ORIGINAL PLAN | DATE |
| SURVEY PLOTTED BY | 9/06 |
| DRAWN BY | |
| DESIGNED BY | |
| CHECKED BY | |
| APPROVED BY | |

STATE OF HAWAII
DEPARTMENT OF TRANSPORTATION
HIGHWAYS DIVISION


TYPICAL SECTIONS

KUHIO HIGHWAY RESURFACING
Kalihiwai Road to Kahiliholo Road
Project No. 56D-01-07M


Scale: As Shown Date: Jan. 2007

SHEET No. 2 OF 4 SHEETS


| FED. ROAD DIST. NO. | STATE | PROJ. NO. | FISCAL YEAR | SHEET NO. | TOTAL SHEETS |
|---------------------|-------|------------|-------------|-----------|--------------|
| HAWAII | HAW. | 56D-01-07M | 2007 | ADD.8 | 22 |

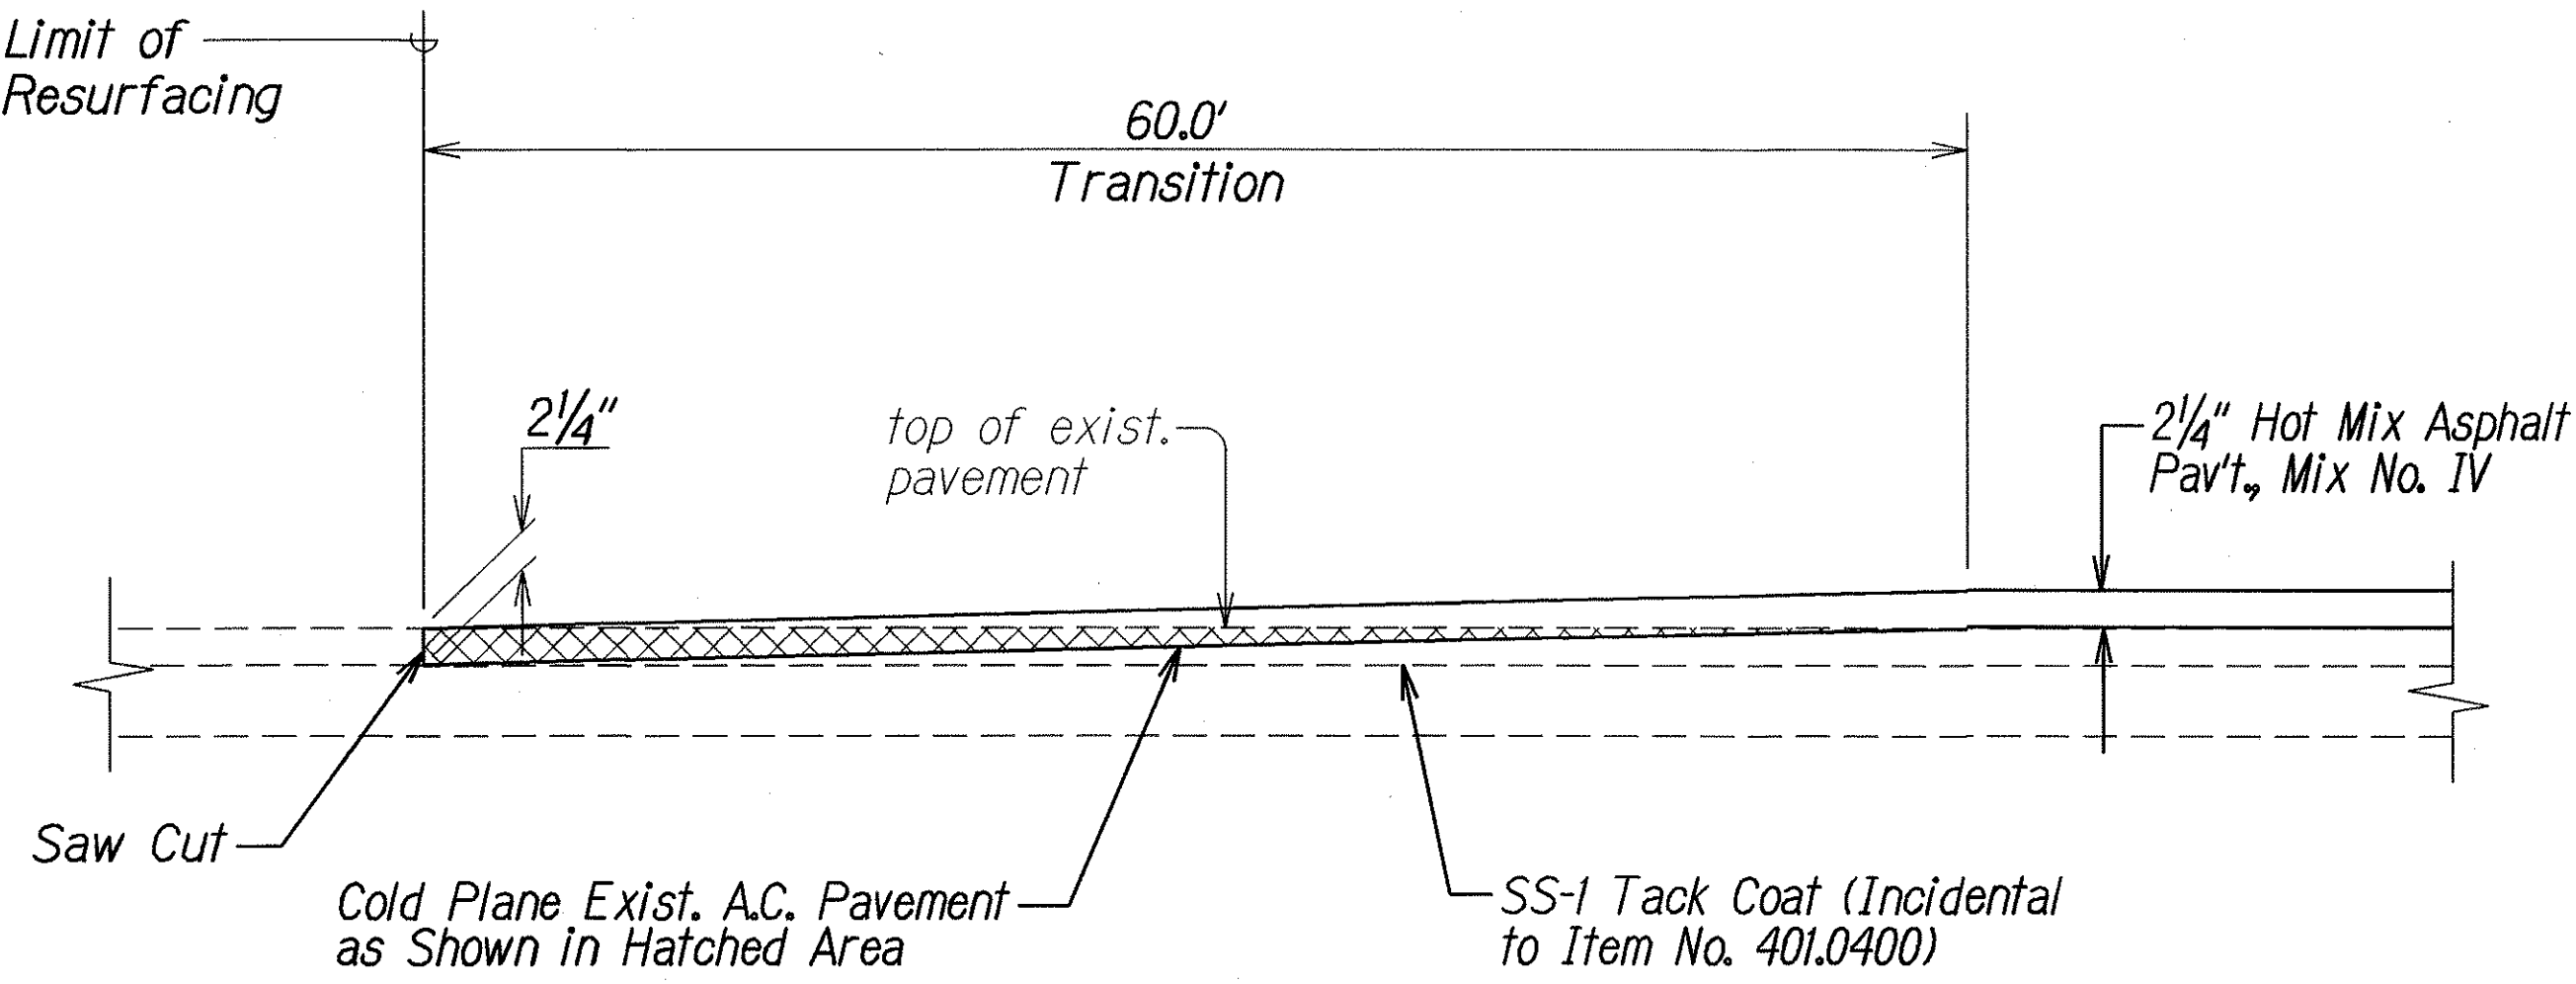


**COLD PLANED TRANSITION TO EXISTING A.C. PAVEMENT
AT BEGINNING AND END OF PROJECT**
Not to Scale

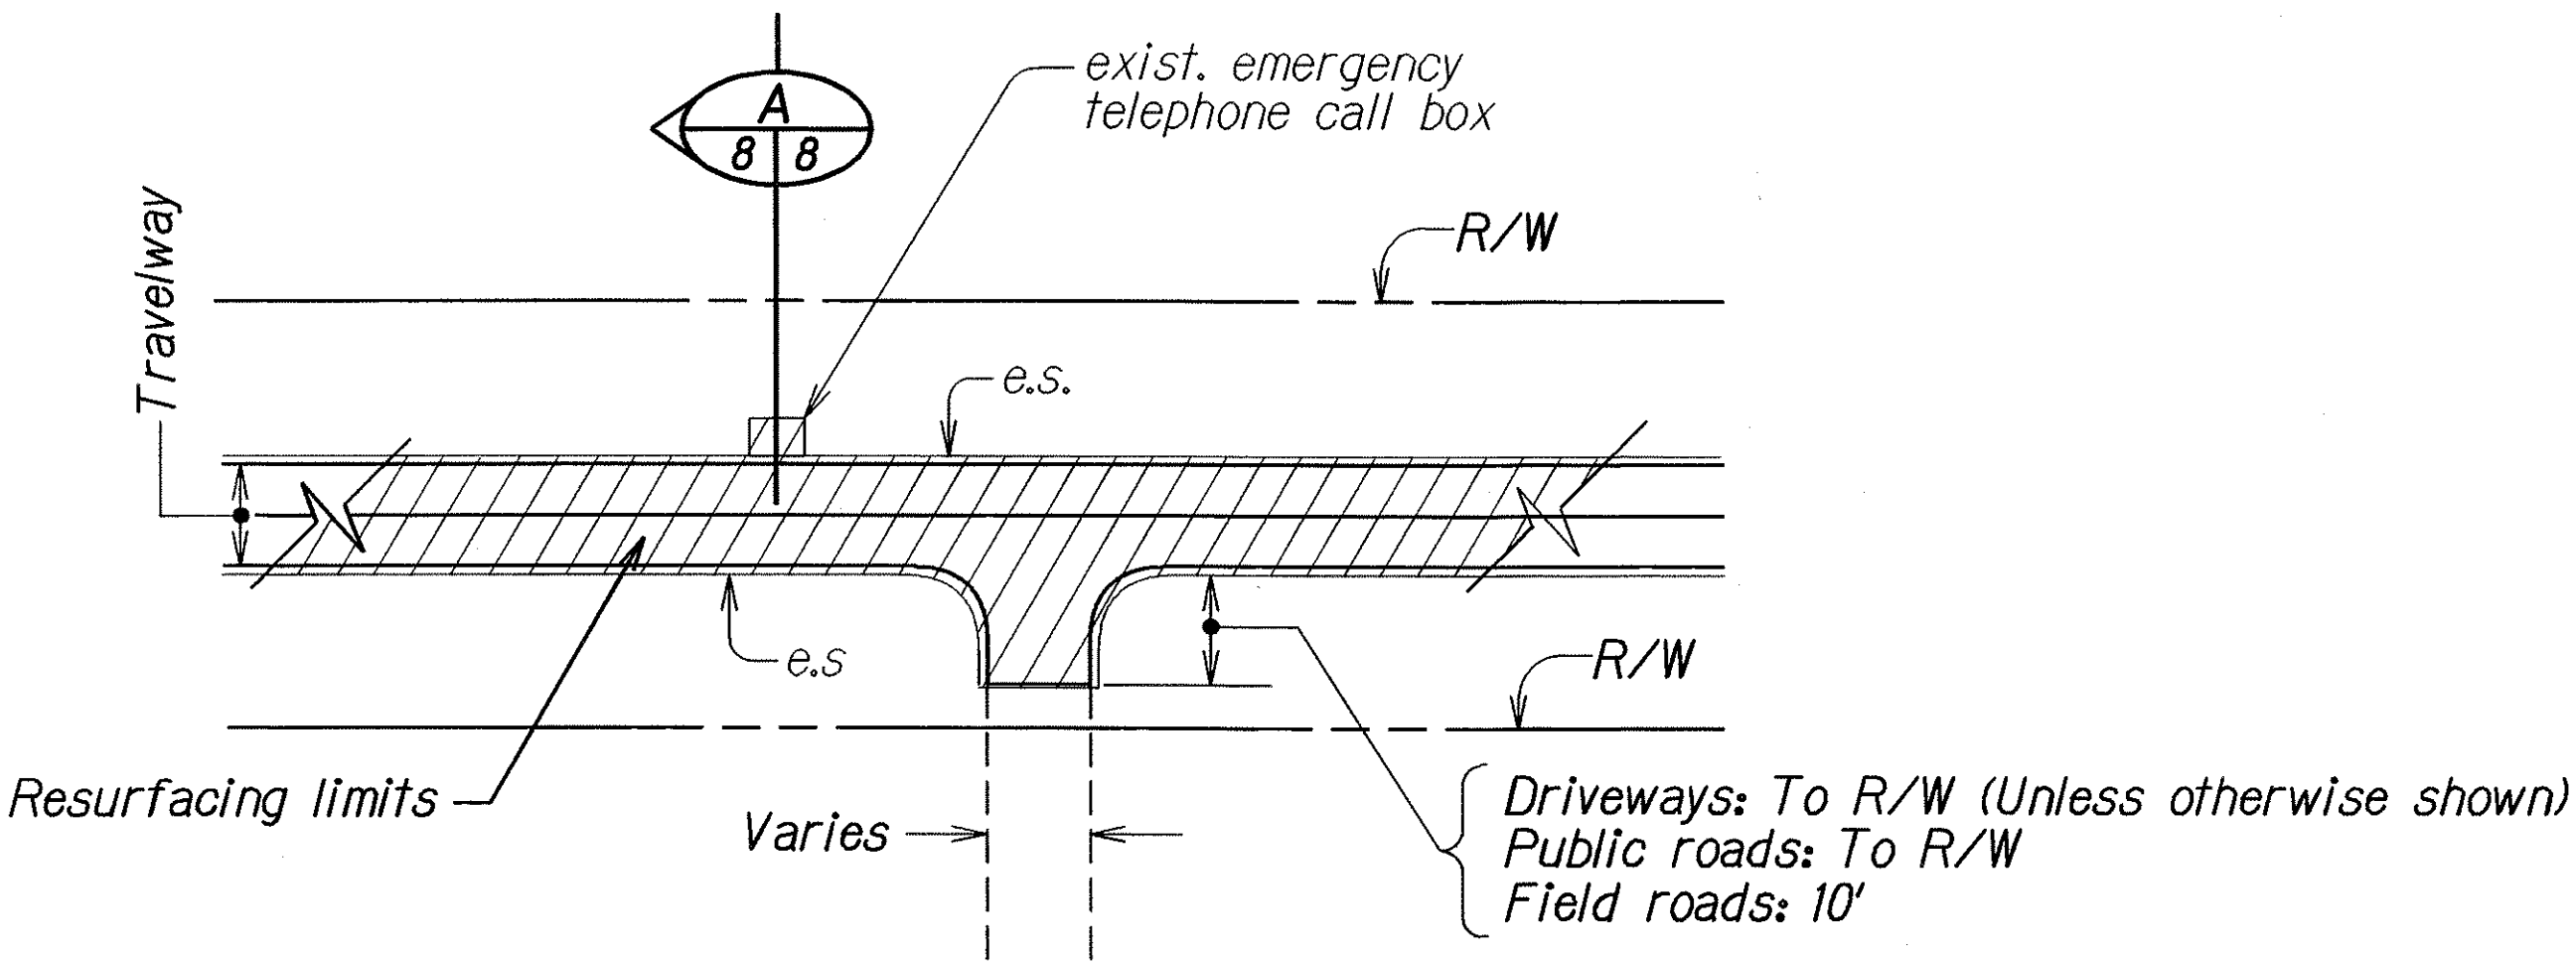


PLAN
TYPICAL RESURFACING LIMITS
Not to Scale

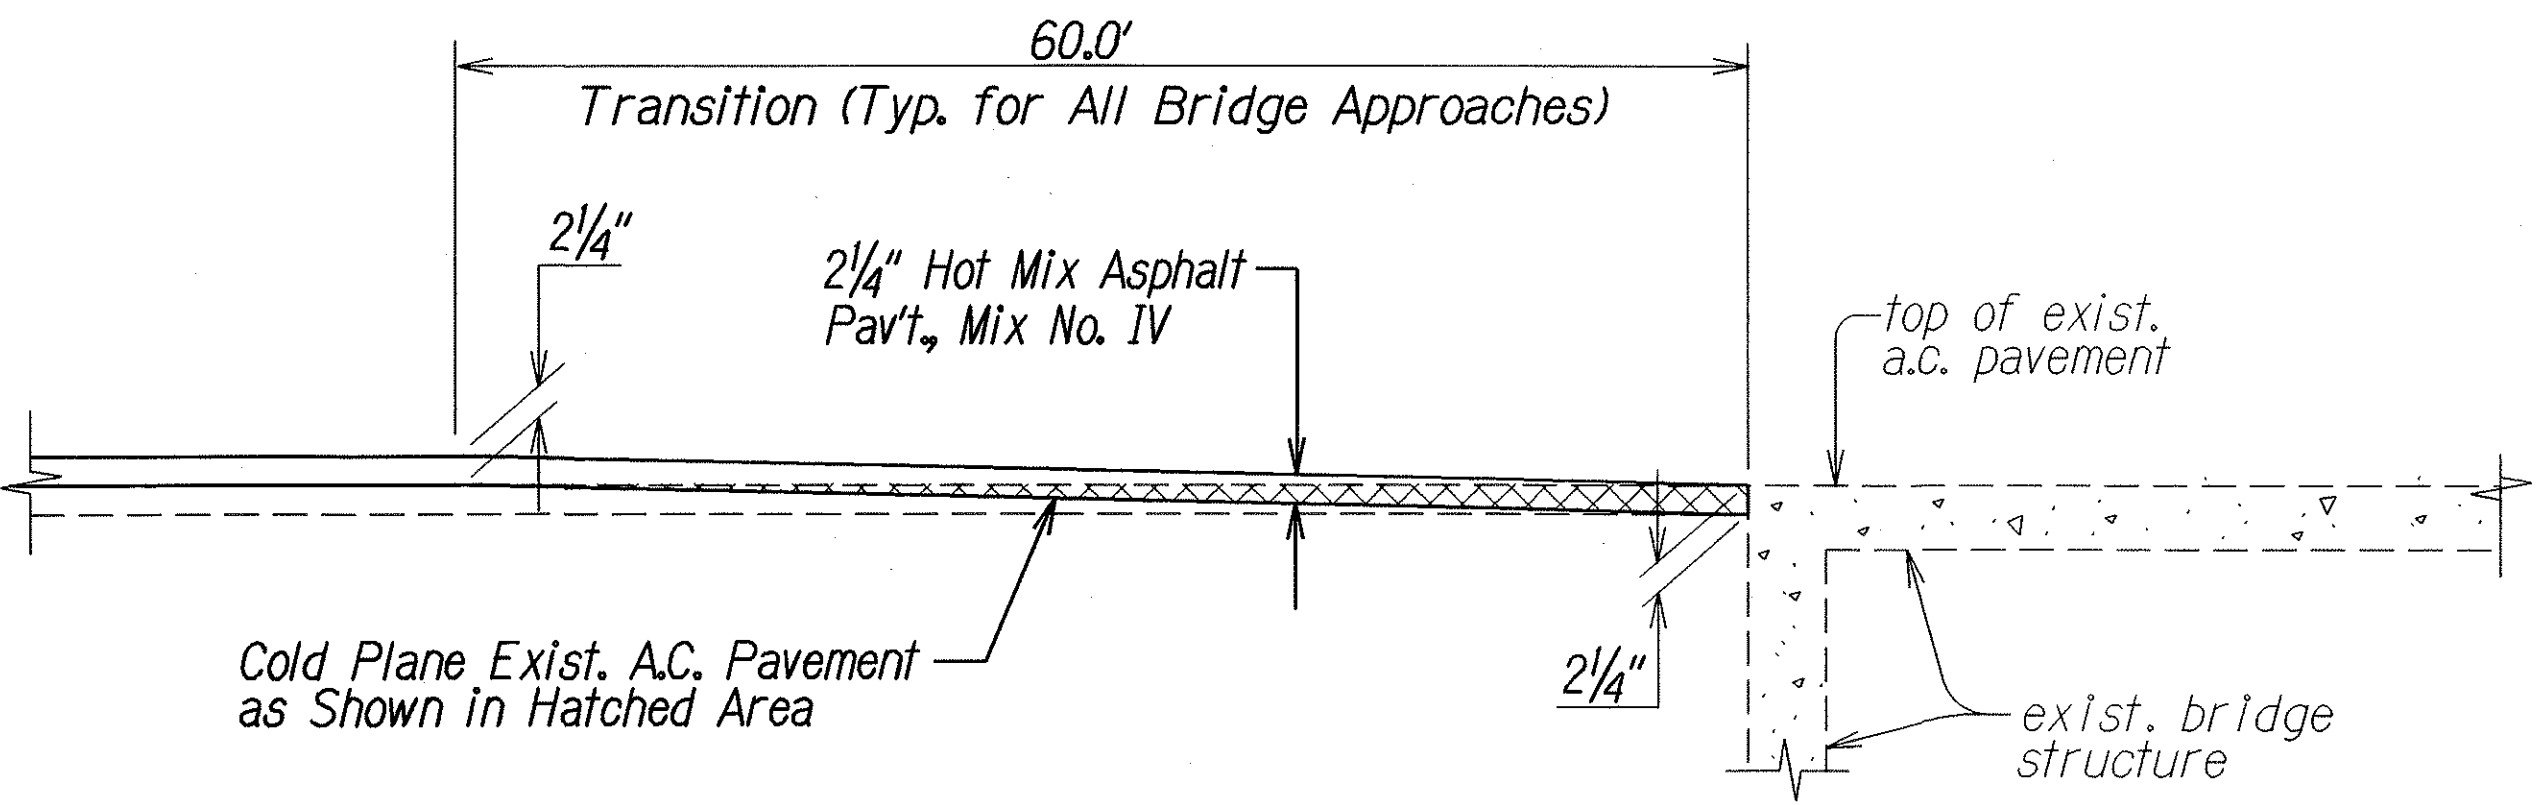


TRANSITION AT KALIHIAI BRIDGE
Not to Scale

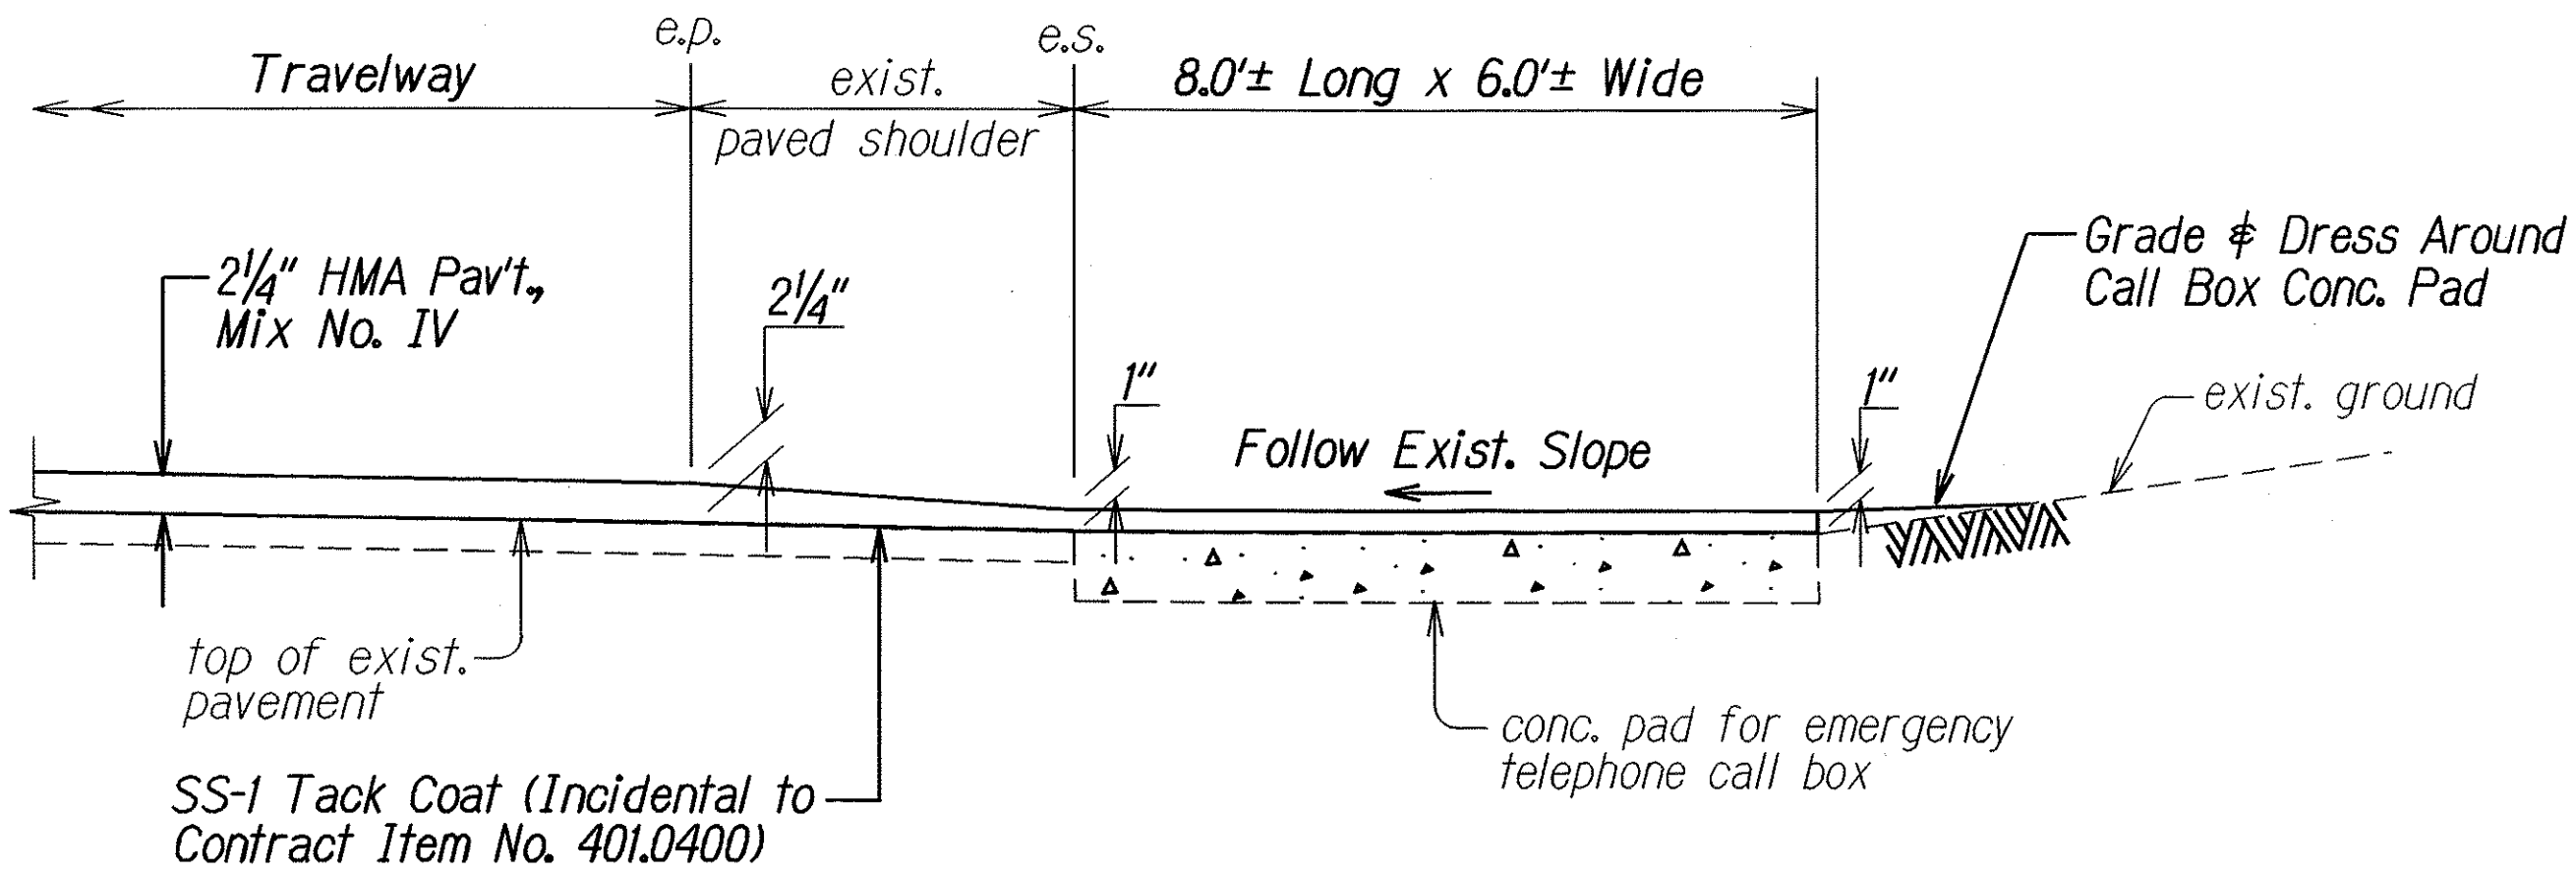

SECTION
Not to Scale

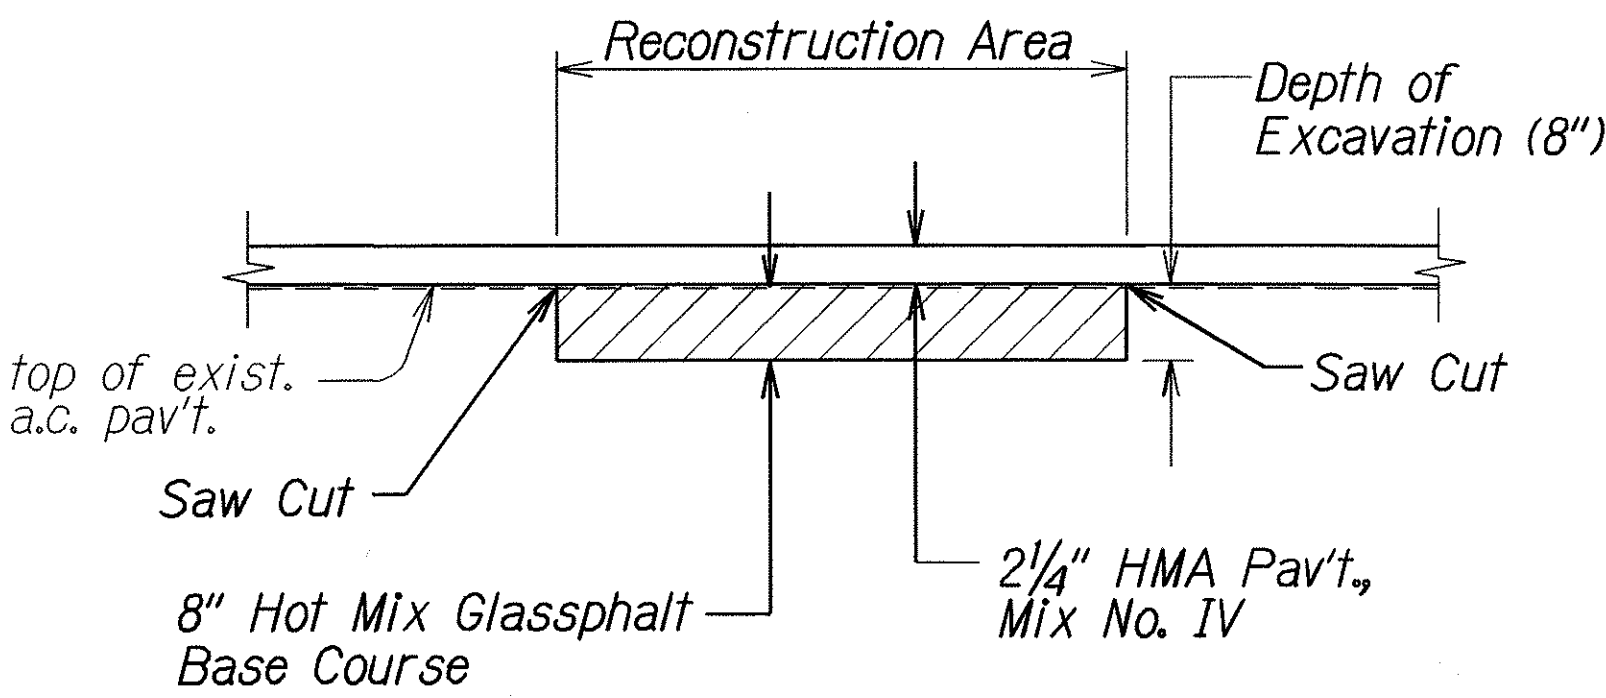

A.C. PAVEMENT RECONSTRUCTION DETAIL
Not to Scale

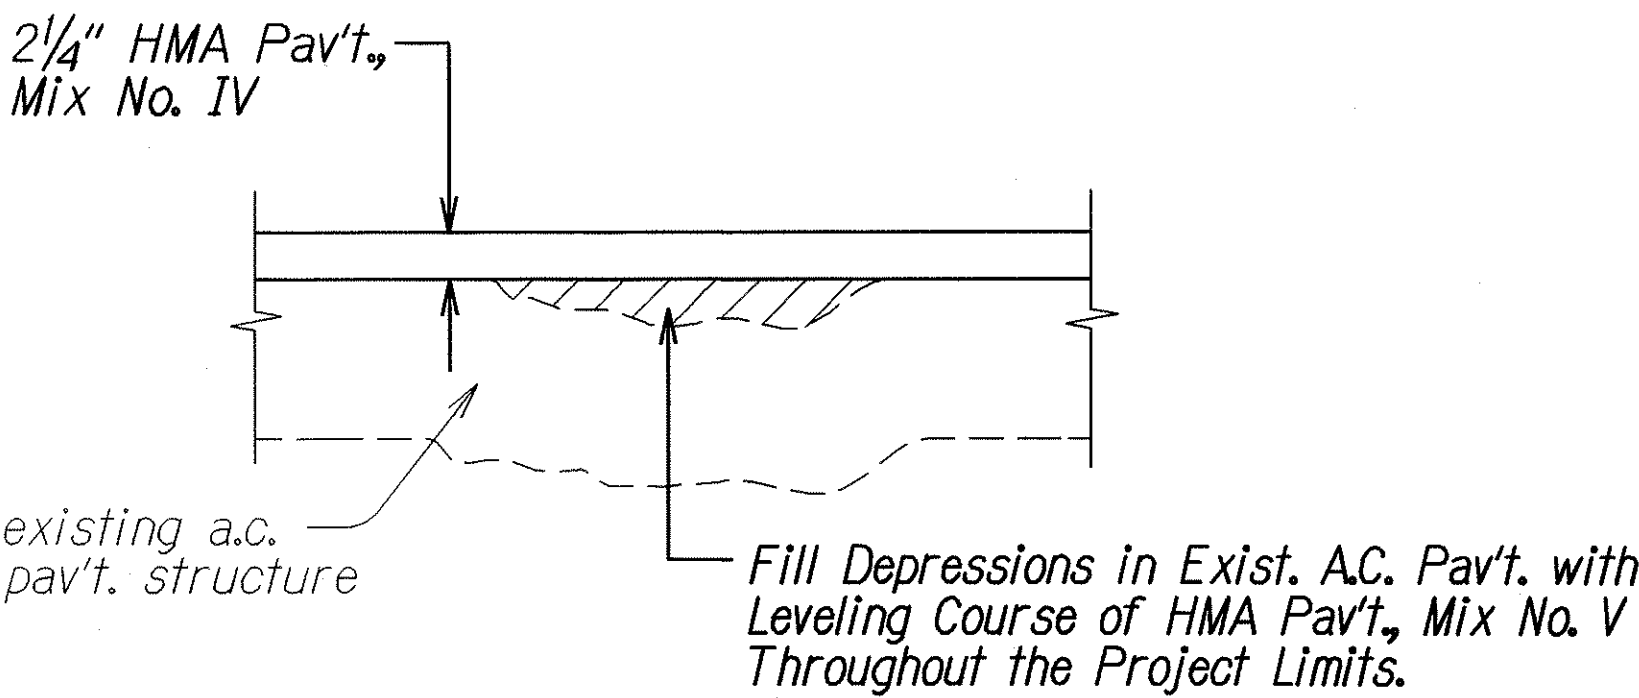


LEVELING COURSE DETAIL
Not to Scale

| | |
|---------|----------------------------------|
| 3/28/07 | Added Section "A" |
| | Added Plan - Typ. Resurf. Limits |
| DATE | REVISION |


| |
|--|
| STATE OF HAWAII DEPARTMENT OF TRANSPORTATION HIGHWAYS DIVISION |
| TYPICAL SECTIONS |
| KUHIO HIGHWAY RESURFACING |
| Kalihiwai Road to Kahilihoho Road |
| Project No. 56D-01-07M |
| Scale: As Shown Date: Jan. 2007 |
| SHEET No. 3 OF 4 SHEETS |

| FED. ROAD DIST. NO. | STATE | PROJ. NO. | FISCAL YEAR | SHEET NO. | TOTAL SHEETS |
|---------------------|-------|------------|-------------|-----------|--------------|
| HAWAII | HAW. | 56D-01-07M | 2007 | 9 | 22 |

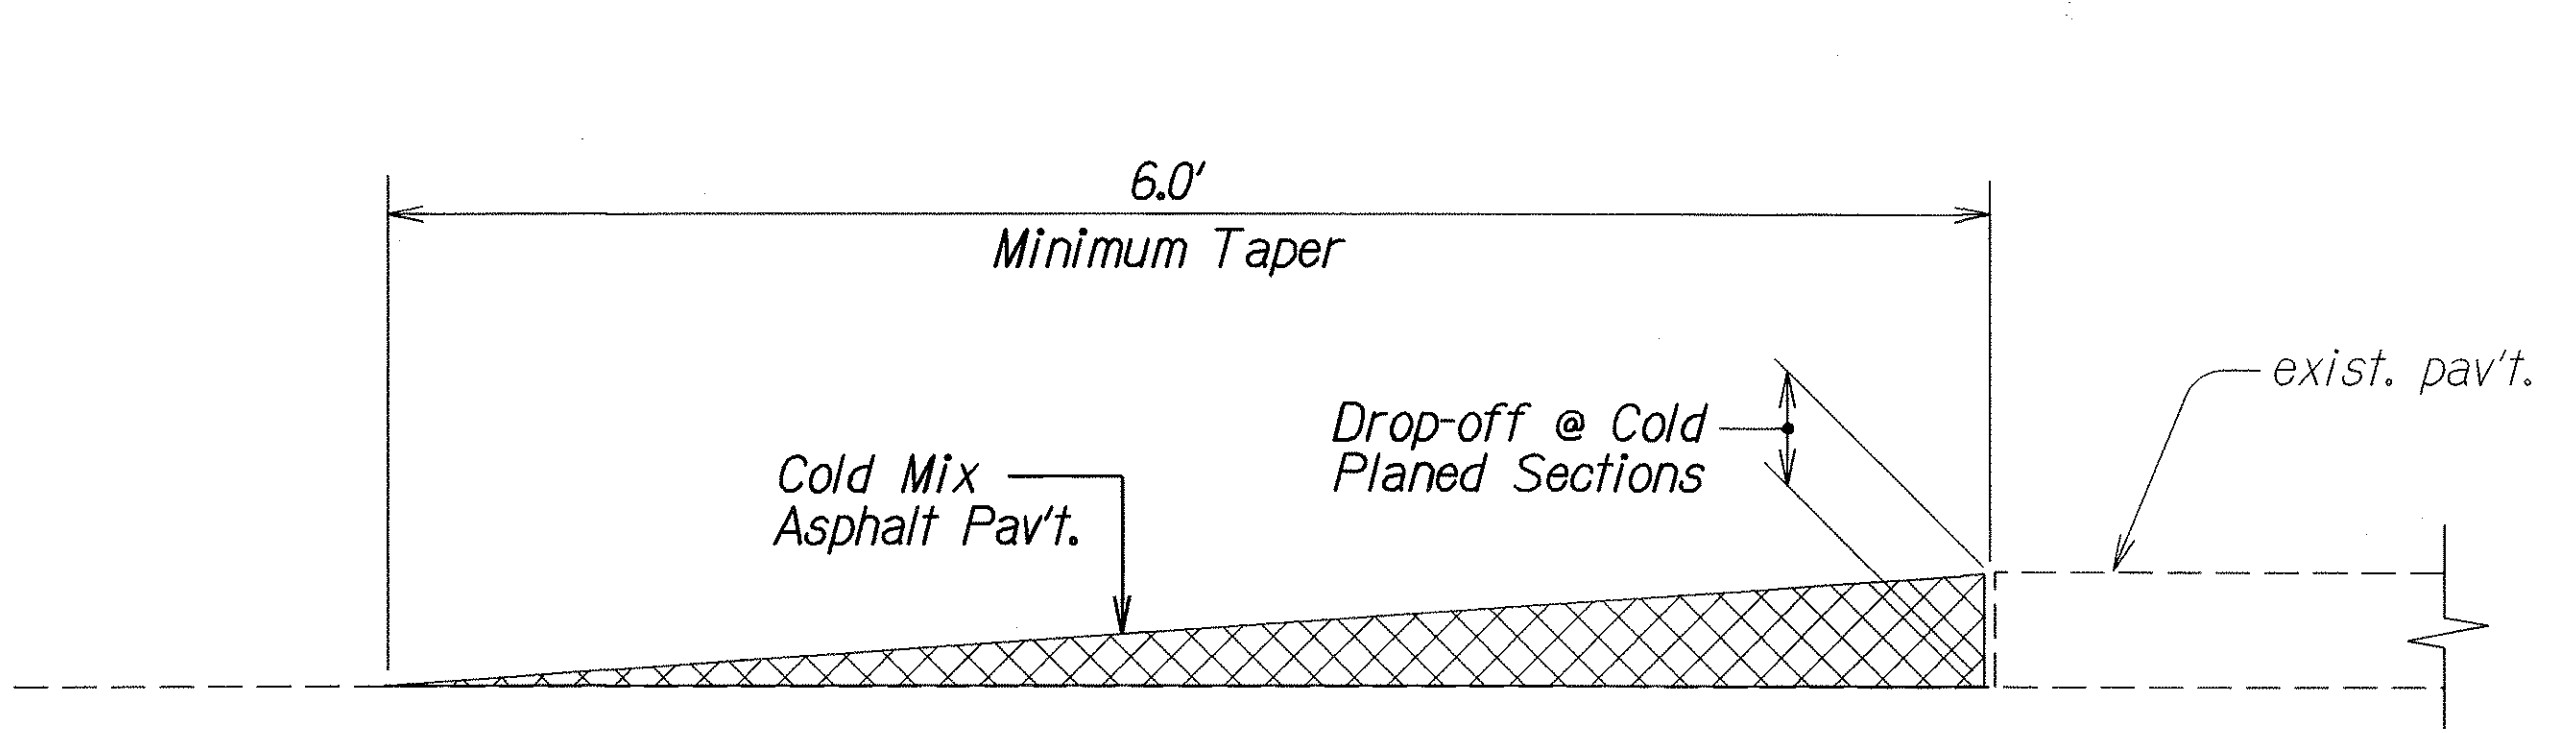


TEMPORARY TRANSITION AT COLD PLANED AREAS
Not to Scale


Note: Contractor shall construct temporary pavement taper to prevent sharp pavement drop-offs at all cold planed sections. Prior to final Hot Mix Asphalt Pavement, Mix No. IV placement, temporary pavement taper shall be removed.

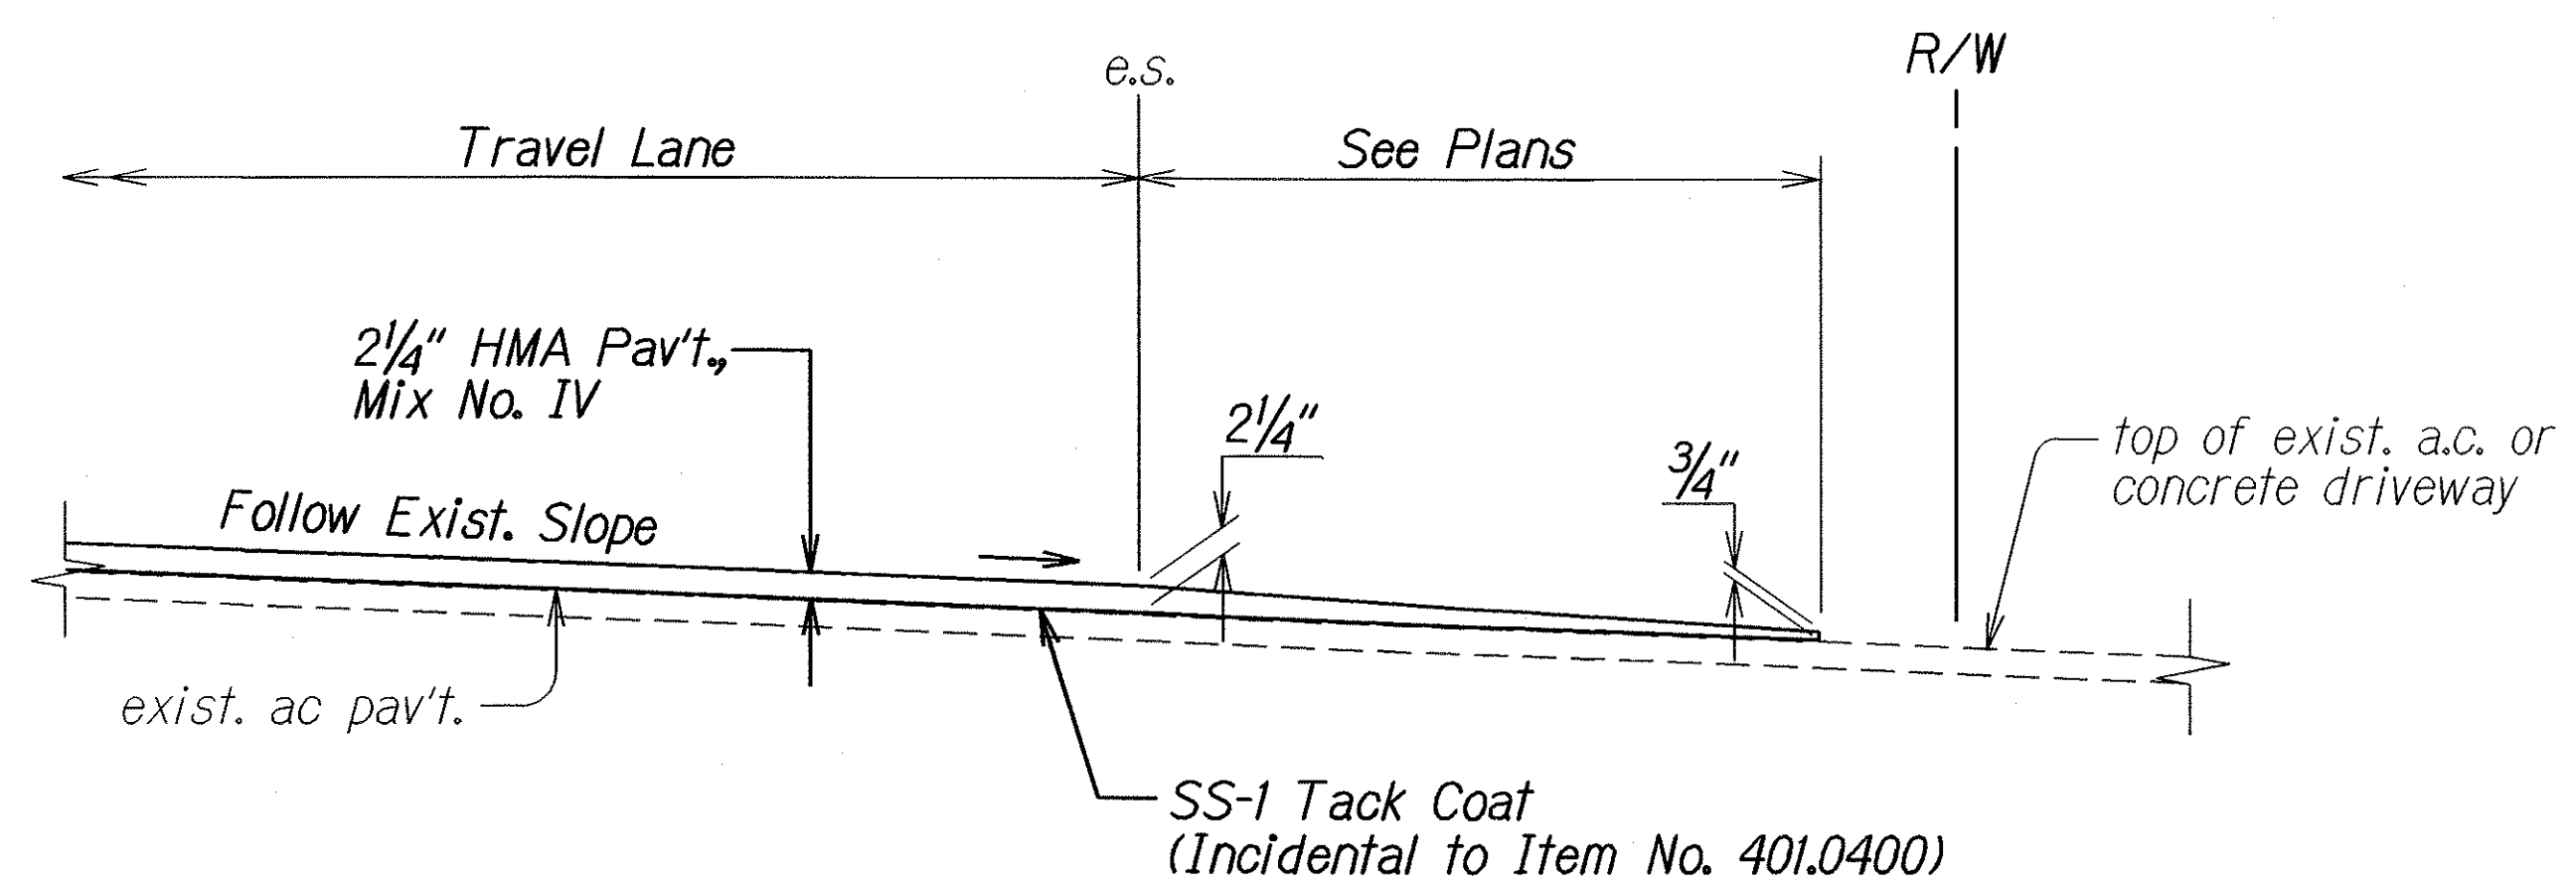

RESURFACING AT PAVED DRIVEWAYS
Not to Scale

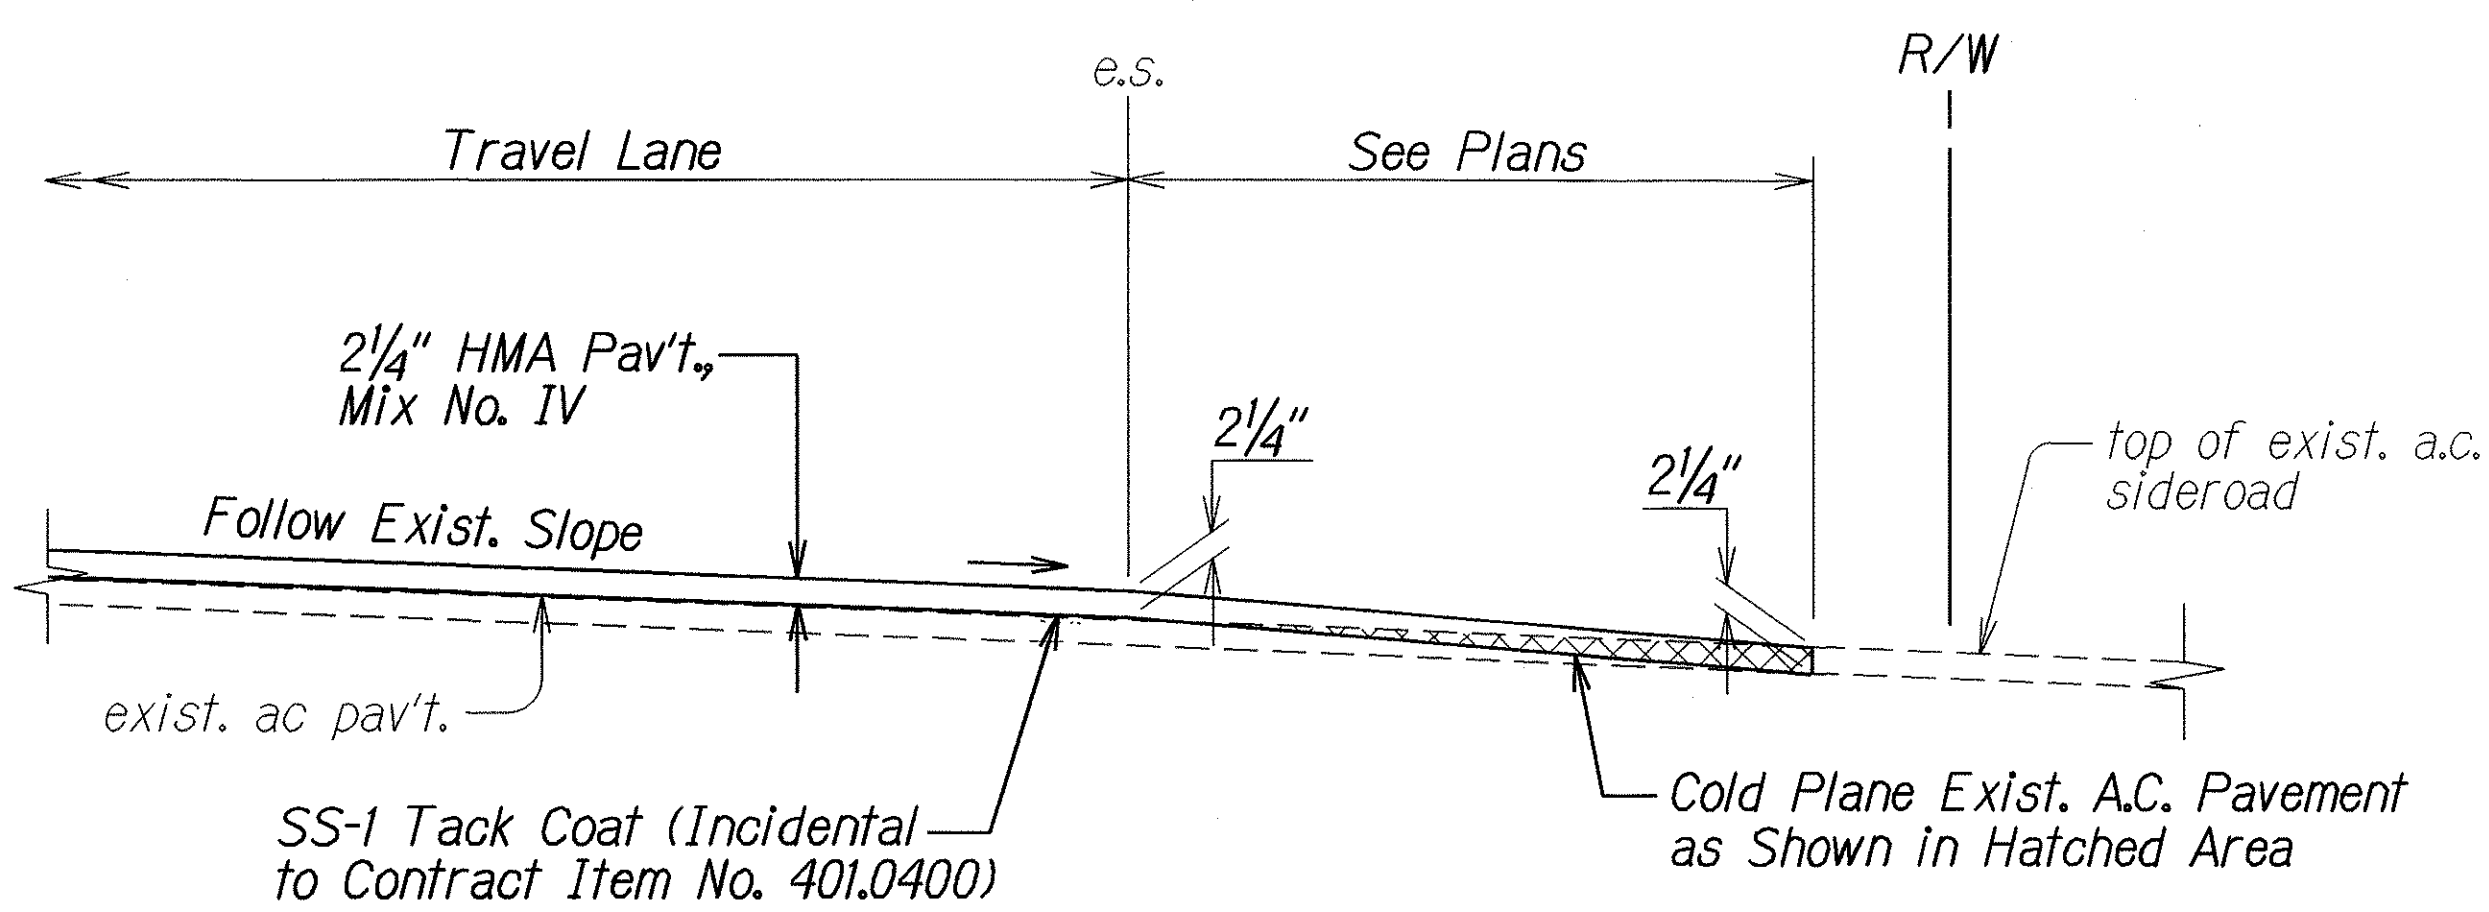

RESURFACING AT PAVED SIDEROADS
Not to Scale

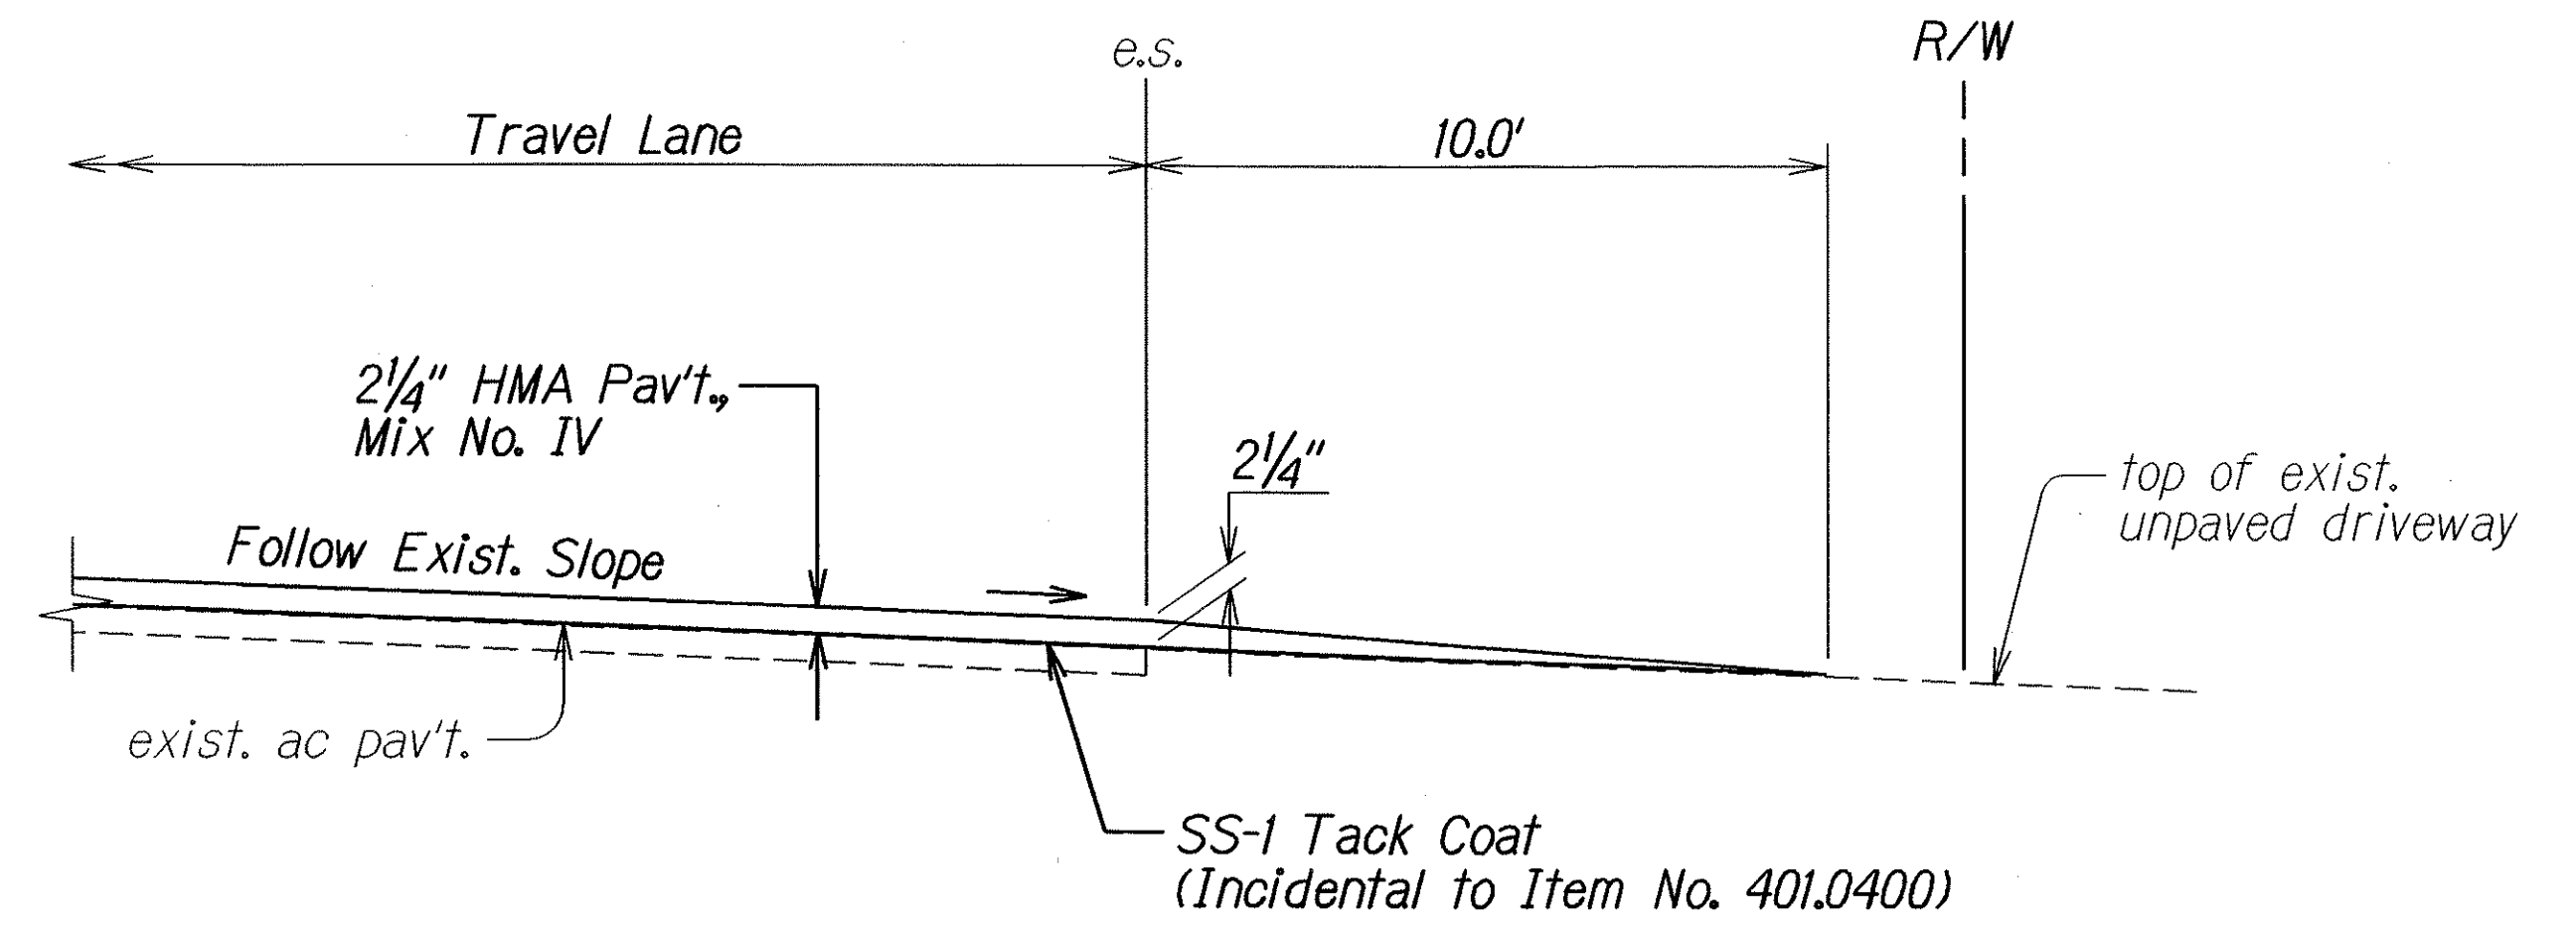

RESURFACING AT UNPAVED DRIVEWAYS
Not to Scale

| | | |
|-------------------|------|------|
| ORIGINAL PLAN | DATE | 9/06 |
| SURVEY PLOTTED BY | | |
| DRAWN BY | | |
| DESIGNED BY | | |
| CHECKED BY | | |
| APPROVED BY | | |

STATE OF HAWAII
DEPARTMENT OF TRANSPORTATION
HIGHWAYS DIVISION

TYPICAL SECTIONS
KUHIO HIGHWAY RESURFACING
Kalihiwai Road to Kahilihola Road
Project No. 56D-01-07M
Scale: As Shown Date: Jan. 2007