


M:\WOA\7169-12 Kūhiō Hwy - Planning\Permits 2012-2013 Resubmittals\Section 7 Materials\Graphics\Ex 3 Project Improvements.ai

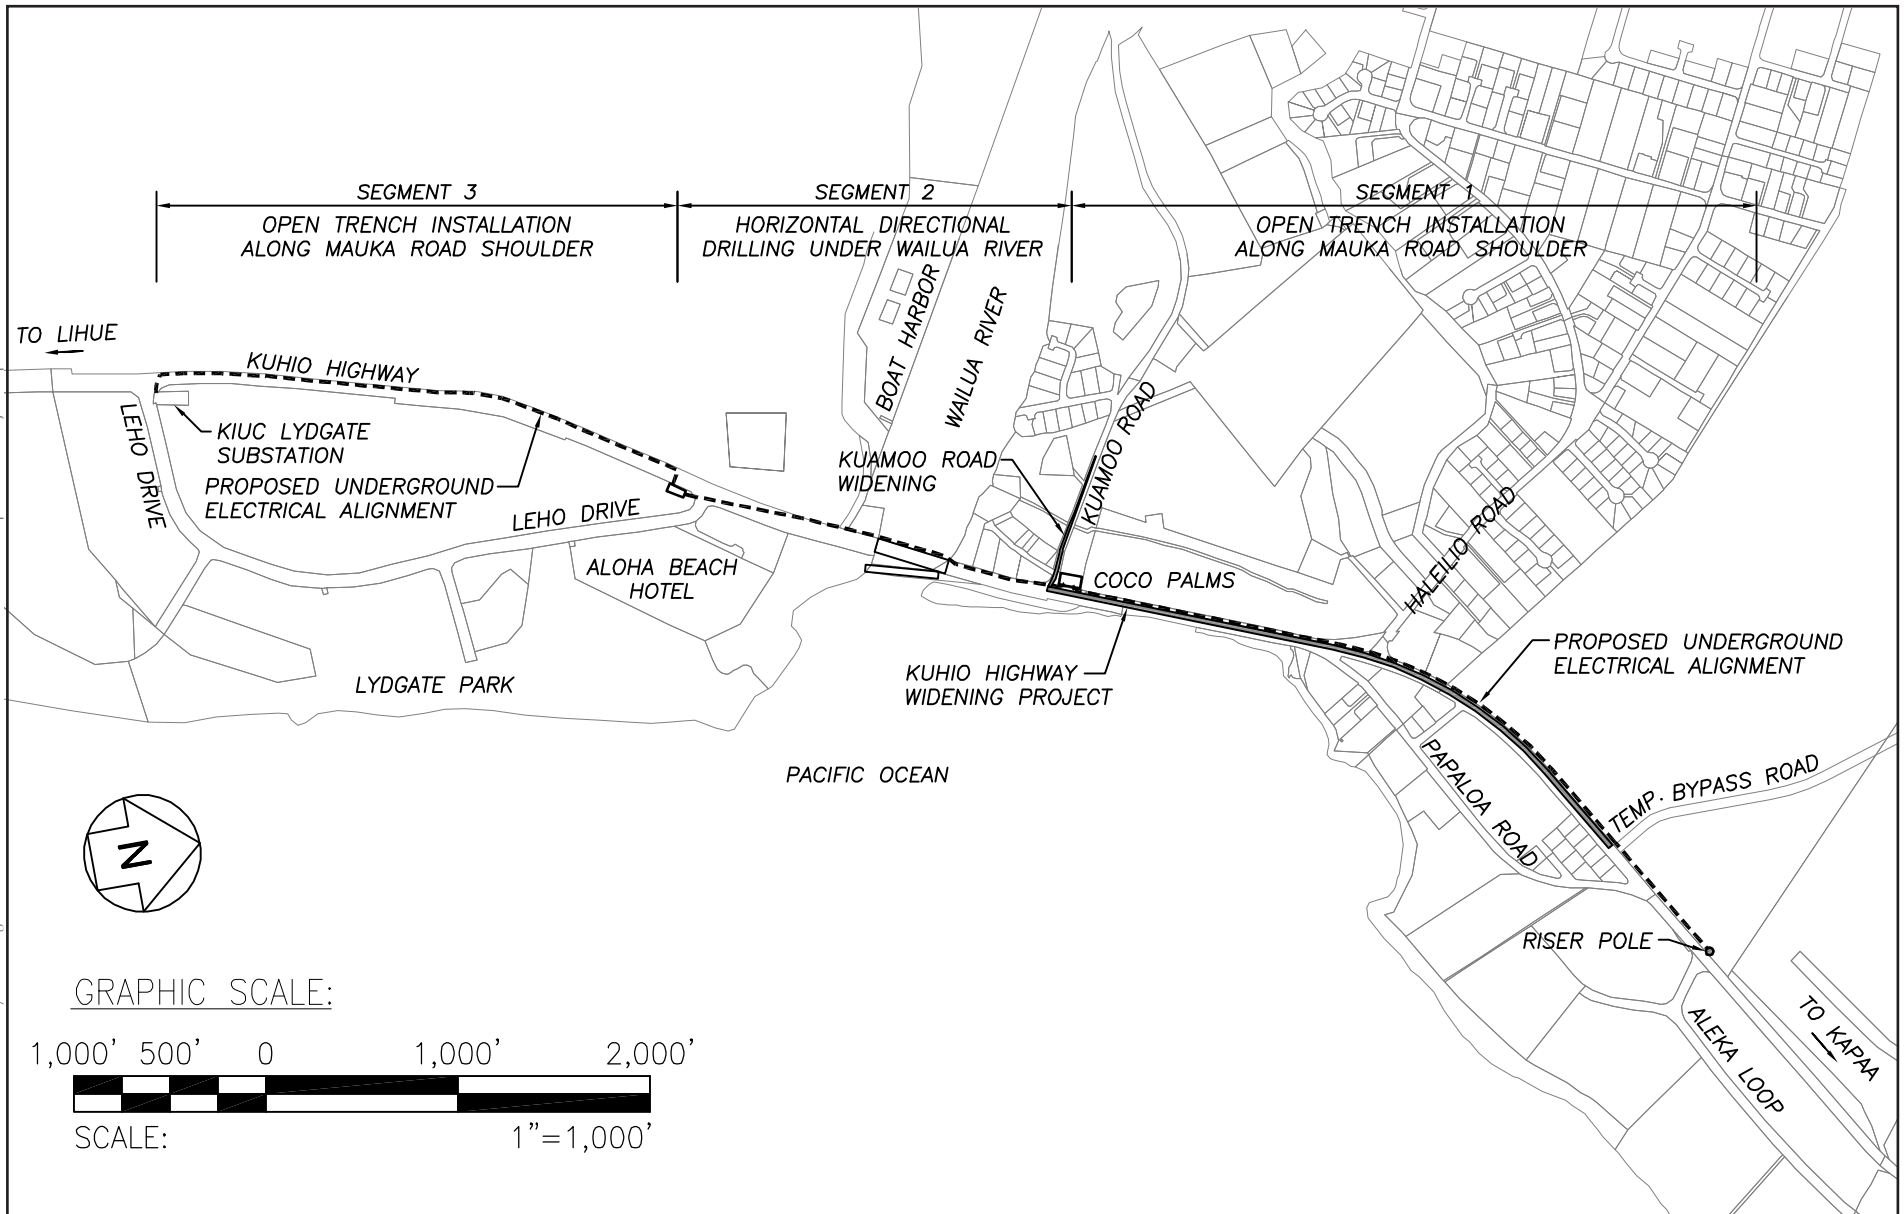

ATTACHMENT B - EXHIBIT 3 PROPOSED UTILITY LINE UNDERGROUNDING

KŪHIŌ HIGHWAY SHORT-TERM IMPROVEMENTS
KUAMO'O ROAD TO KAPA'A BYPASS ROAD