



| FED. ROAD DIST. NO. | STATE | FED. AID PROJ. NO. | FISCAL YEAR | SHEET NO. | TOTAL SHEETS |
|---------------------|-------|--------------------|-------------|-----------|--------------|
| KAUAI               | HAW.  | NH-056-1(50)       | 2019        | 13        | 242          |

True North  
Scale: 1"=100'

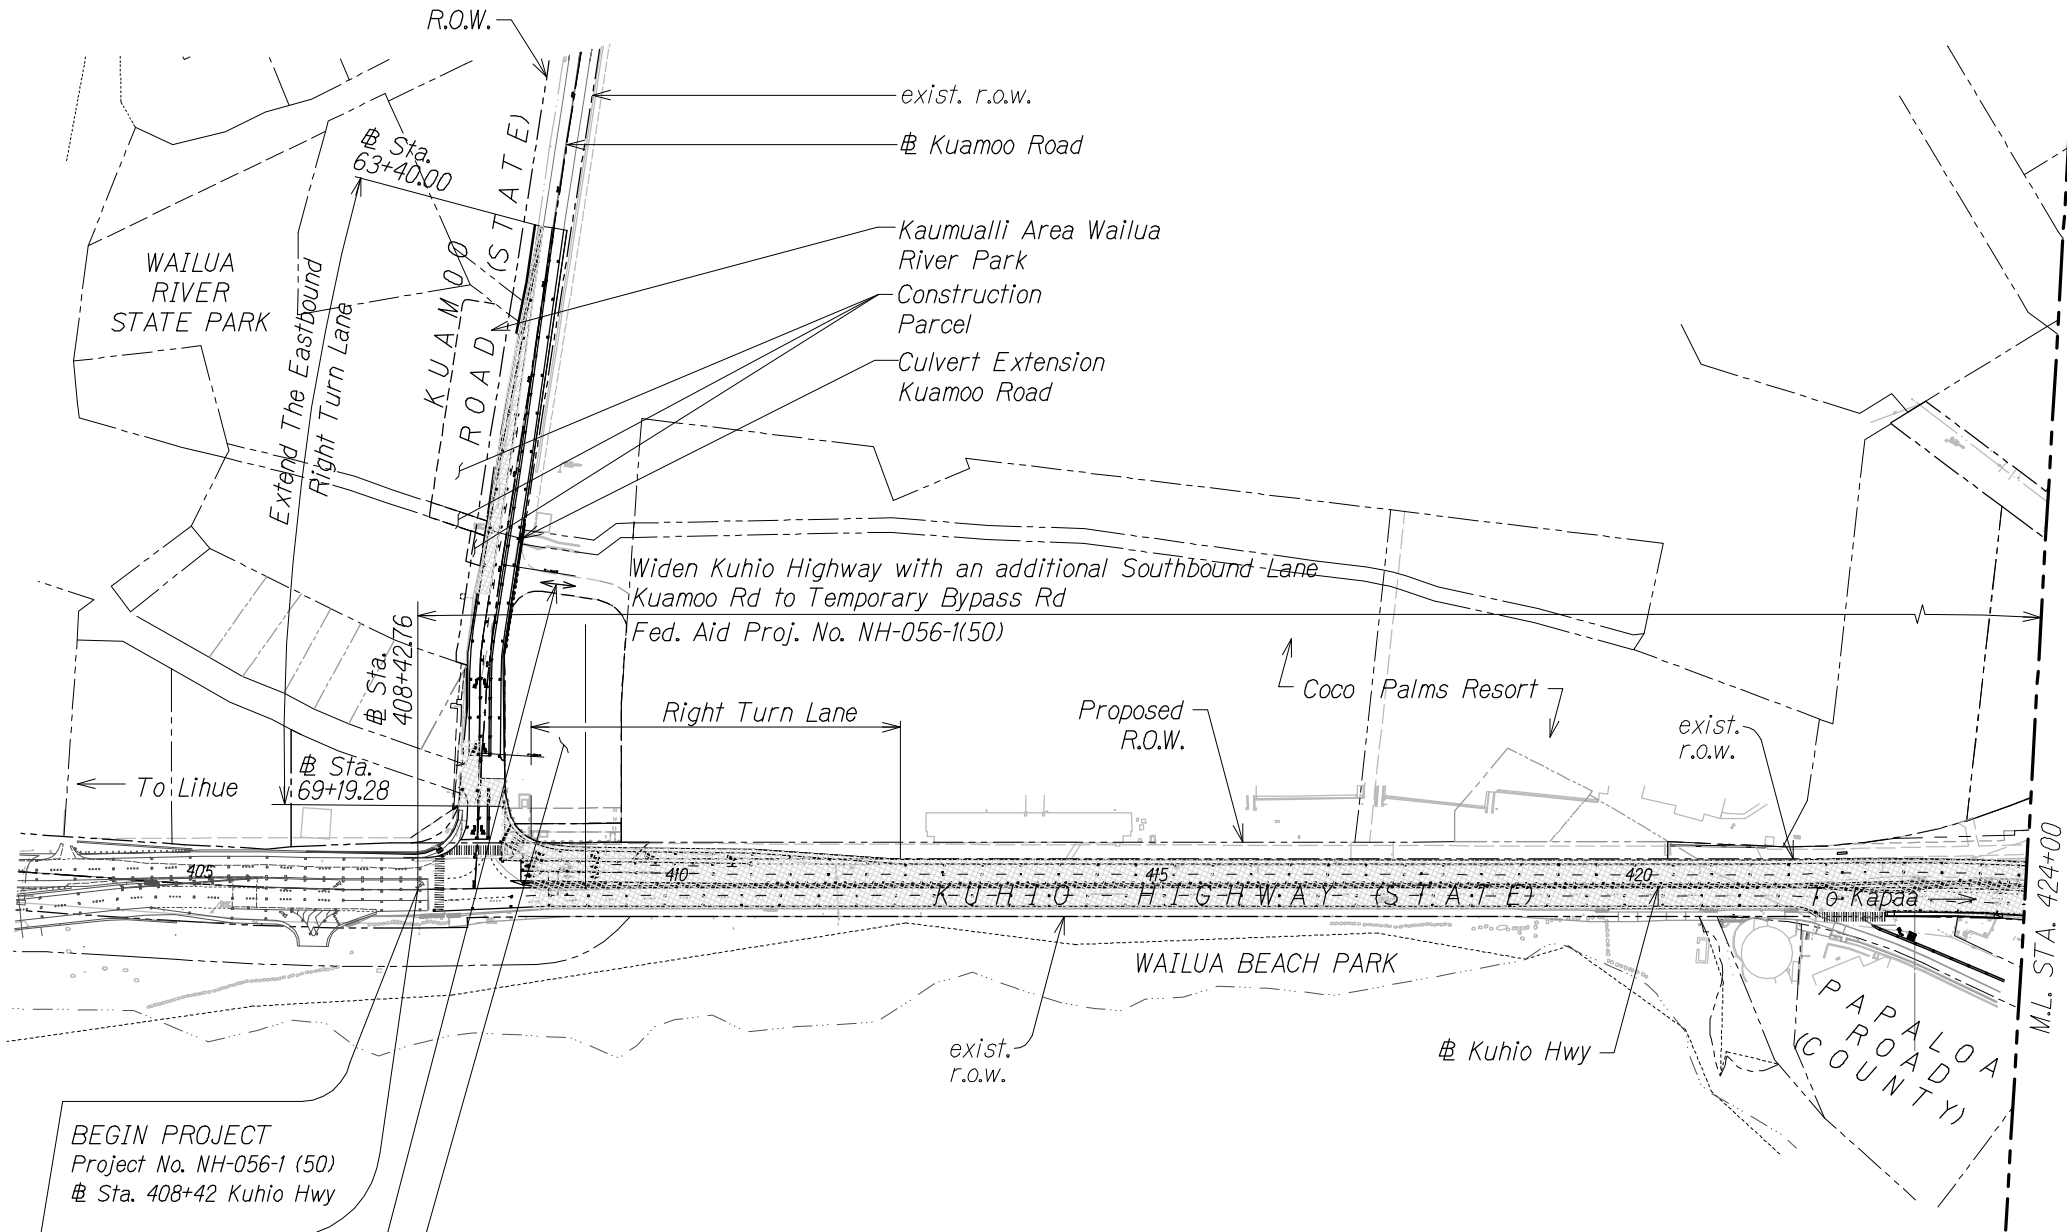

| ORIGINAL PLAN     | DATE |
|-------------------|------|
| SURVEY PLOTTED BY |      |
| DRAWN BY          |      |
| TRACED BY         |      |
| DESIGNED BY       |      |
| QUANTITIES BY     |      |
| CHECKED BY        |      |
| No.               |      |

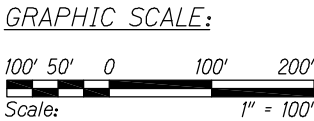

BEGIN PROJECT  
Project No. NH-056-1 (50)  
Sta. 408+42 Kuhio Hwy


Access to Coco Palms, Via  
Kuamoo Rd, Shall Remain  
Open at All Times During  
Construction

Construction Parcel

**APPROVED**

County Engineer  
County of Kaua'i  
(For Work Within the County Right-of-Way)

Date

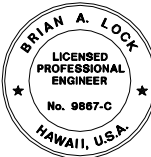


THIS WORK WAS PREPARED BY ME  
OR UNDER MY SUPERVISION.  
*[Signature]*  
WILSON OKAMOTO CORPORATION LIC. EXP. DATE APRIL 30, 2020

STATE OF HAWAII  
DEPARTMENT OF TRANSPORTATION  
HIGHWAYS DIVISION  
**GENERAL PLAN**  
**KUHIO HIGHWAY SHORT-TERM  
IMPROVEMENTS KUAMOO ROAD  
TO TEMPORARY KAPAA BYPASS ROAD**  
Fed. Aid Proj. No. NH-056-1(50)  
Scale: 1" = 100' Date: April 2019  
SHEET No. 13 OF 242 SHEETS

| FED. ROAD DIST. NO. | STATE | FED. AID PROJ. NO. | FISCAL YEAR | SHEET NO. | TOTAL SHEETS |
|---------------------|-------|--------------------|-------------|-----------|--------------|
| KAUAI               | HAW.  | NH-056-1(50)       | 2019        | 14        | 242          |

|               |                   |      |
|---------------|-------------------|------|
| ORIGINAL PLAN | SURVEY PLOTTED BY | DATE |
| NOTE BOOK     | DRAWN BY          |      |
| No.           | DESIGNED BY       |      |
|               | QUANTITIES BY     |      |
|               | CHECKED BY        |      |

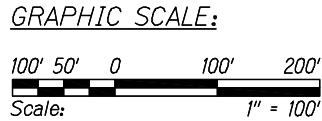

APPROVED

County Engineer  
County of Kaua'i  
(For Work Within the County Right-of-Way)

Date

STATE OF HAWAII  
DEPARTMENT OF TRANSPORTATION  
HIGHWAYS DIVISION

GENERAL PLAN

KUHIO HIGHWAY SHORT-TERM  
IMPROVEMENTS KUAMOO ROAD  
TO TEMPORARY KAPAA BYPASS ROAD

Fed. Aid Proj. No. NH-056-1(50)

Scale: 1" = 100' Date: April 2019

SHEET No. C2 OF 2 SHEETS