



FED. ROAD DIST. NO.	STATE	PROJ. NO.	FISCAL YEAR	SHEET NO.	TOTAL SHEETS
HAWAII	HAW.	56A-01-16M	2017	8	17

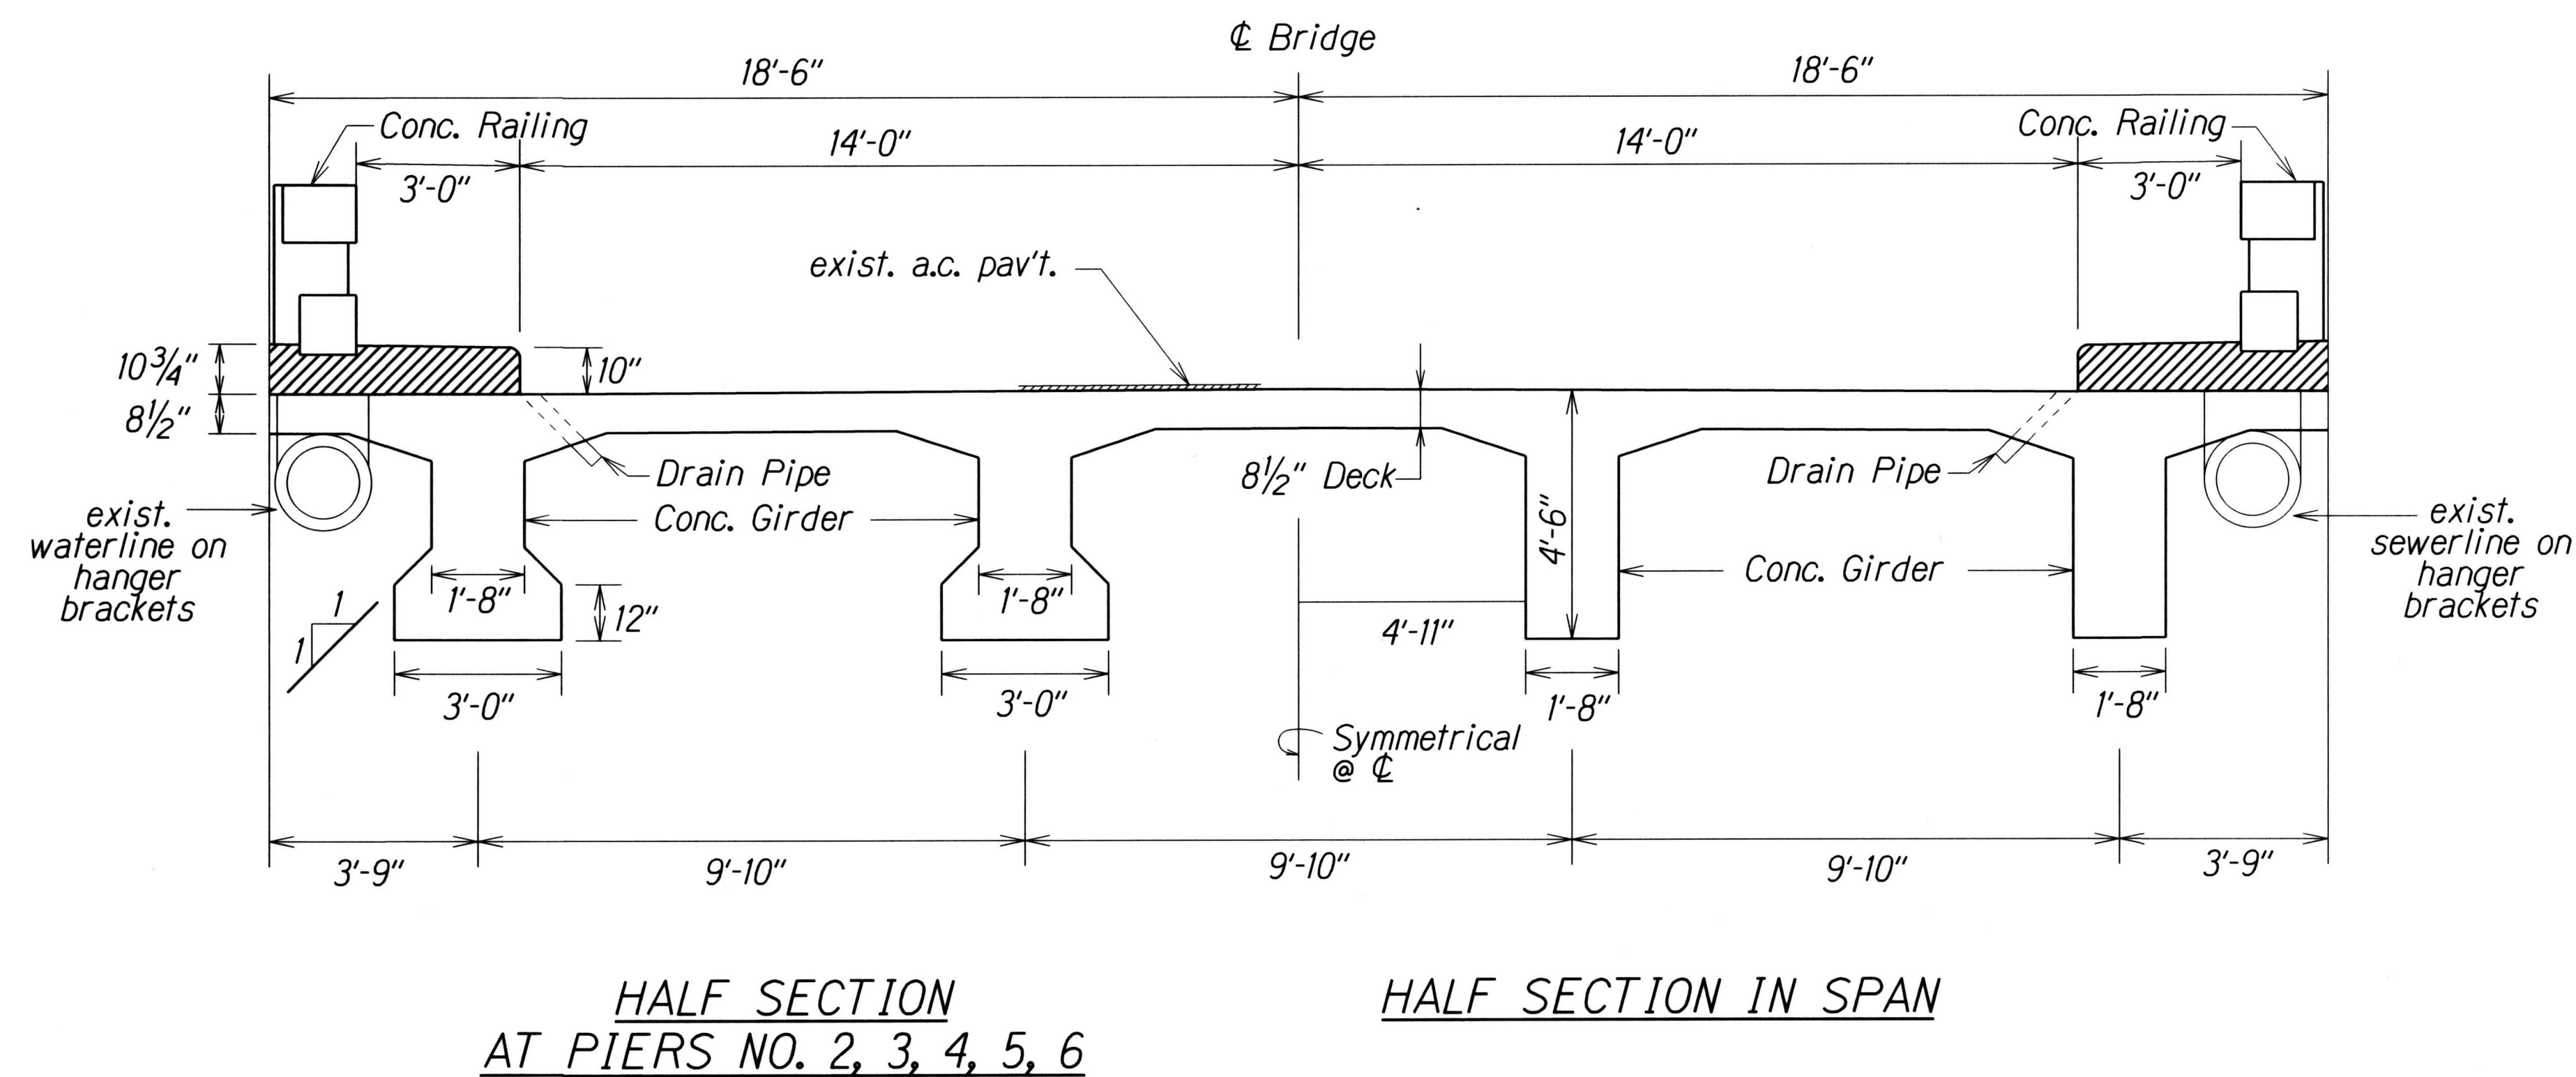

SECTION
Scale: 1/2" = 1"

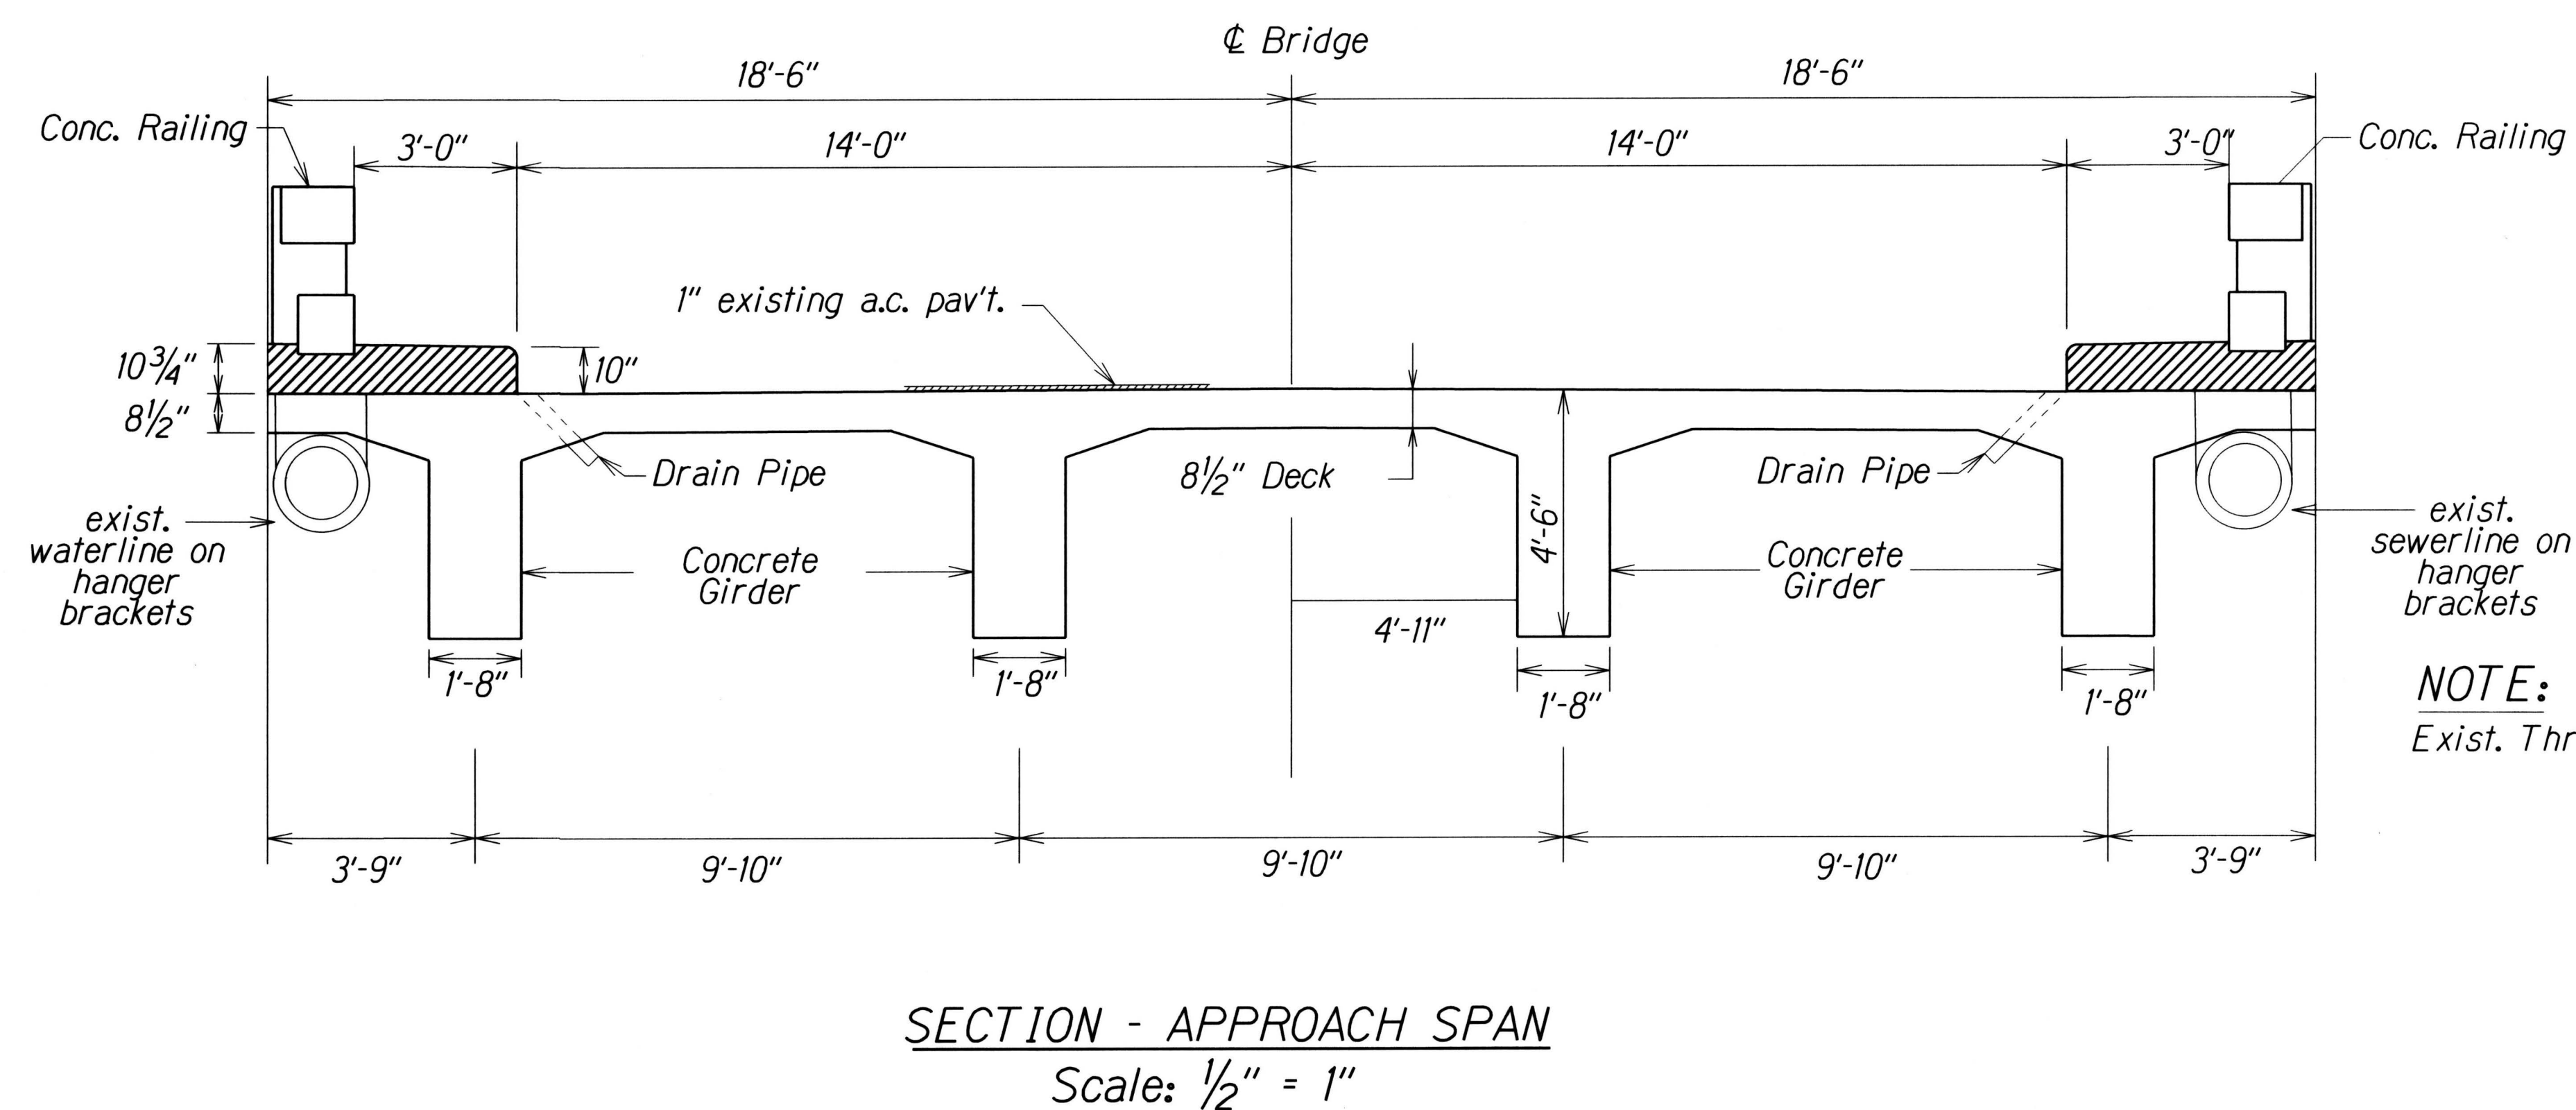

NOTE:
Exist. Thrie Beam Railing is not shown.

ORIGINAL PLAN	SURVEY PLOTTED BY	DATE
TRACED BY		
NOTE BOOK		
QUANTITIES BY		
CHECKED BY		

STATE OF HAWAII
DEPARTMENT OF TRANSPORTATION
HIGHWAYS DIVISION

BRIDGE SECTION

Kuhio Highway
Bearing Repairs
At Wailua River Bridge (Pier 1)
Project No. 56A-01-16M
Scale: 1/2" = 1' Date: March 2017

SHEET No. 7 OF 17 SHEETS