
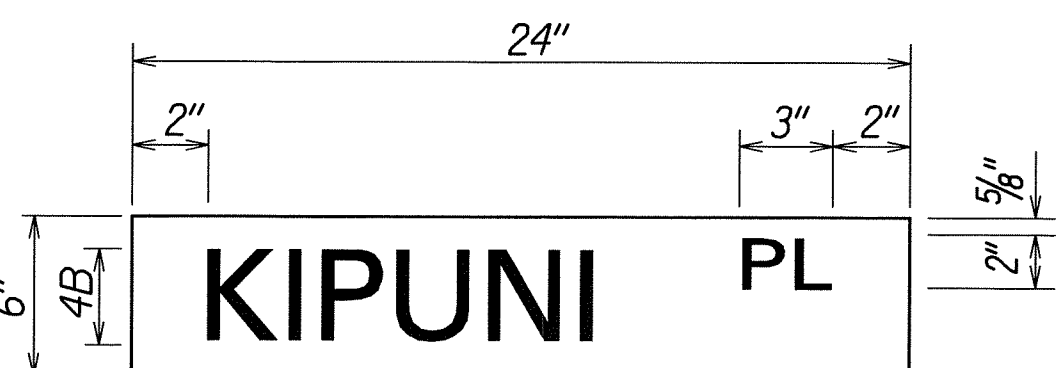
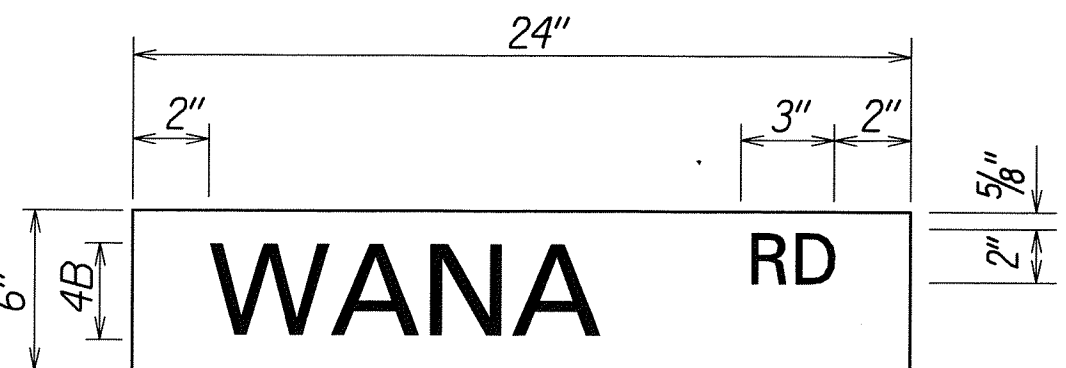
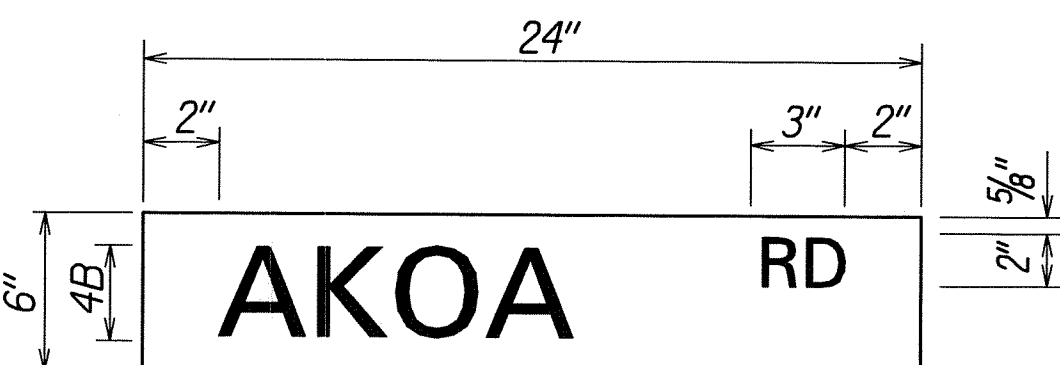
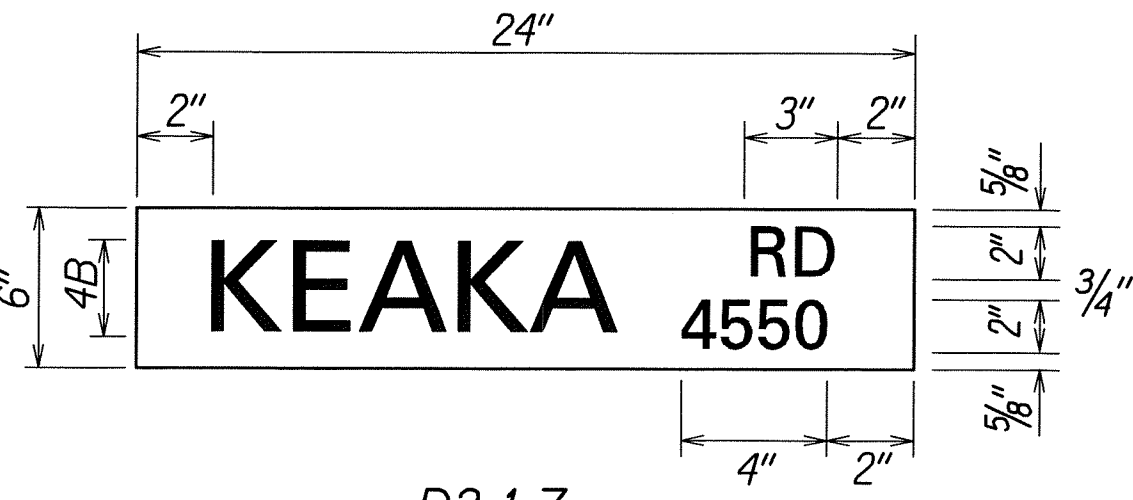
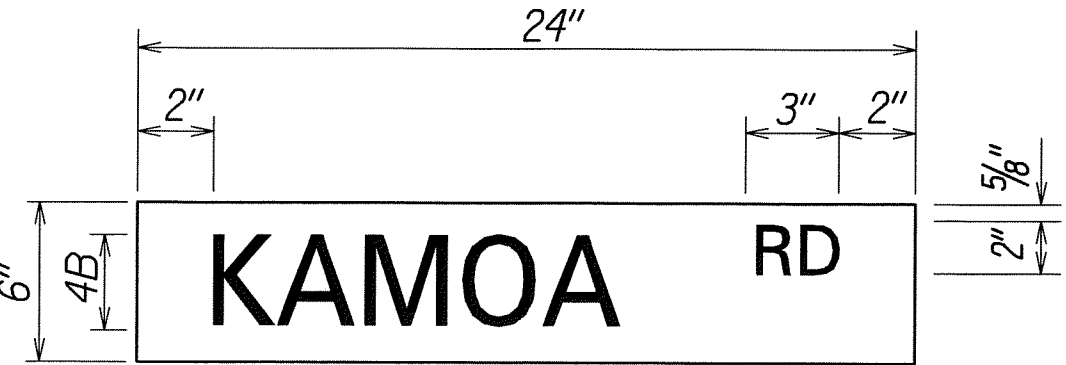
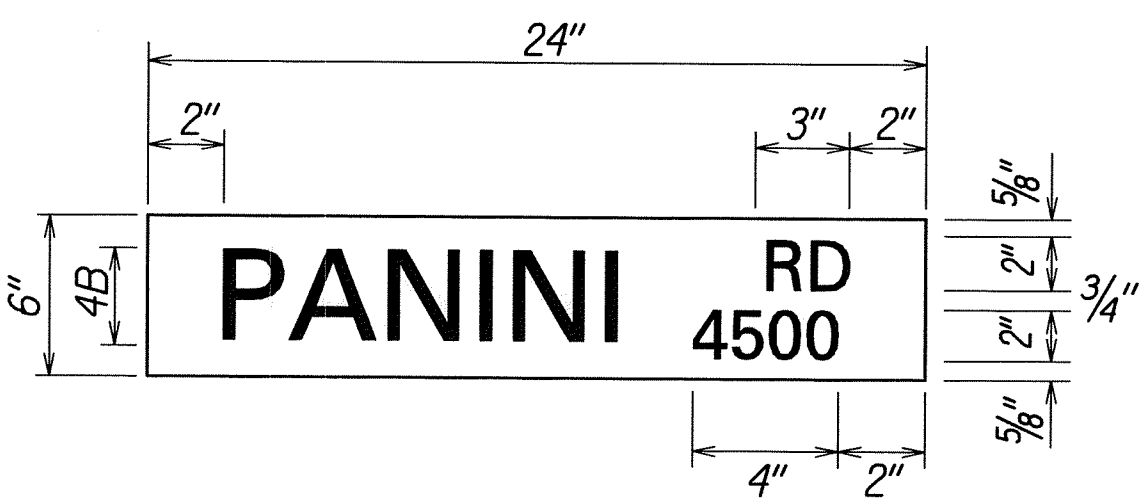
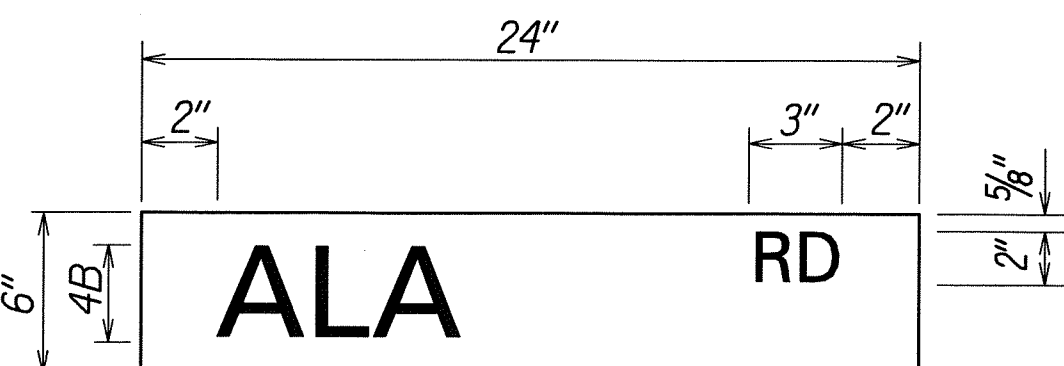
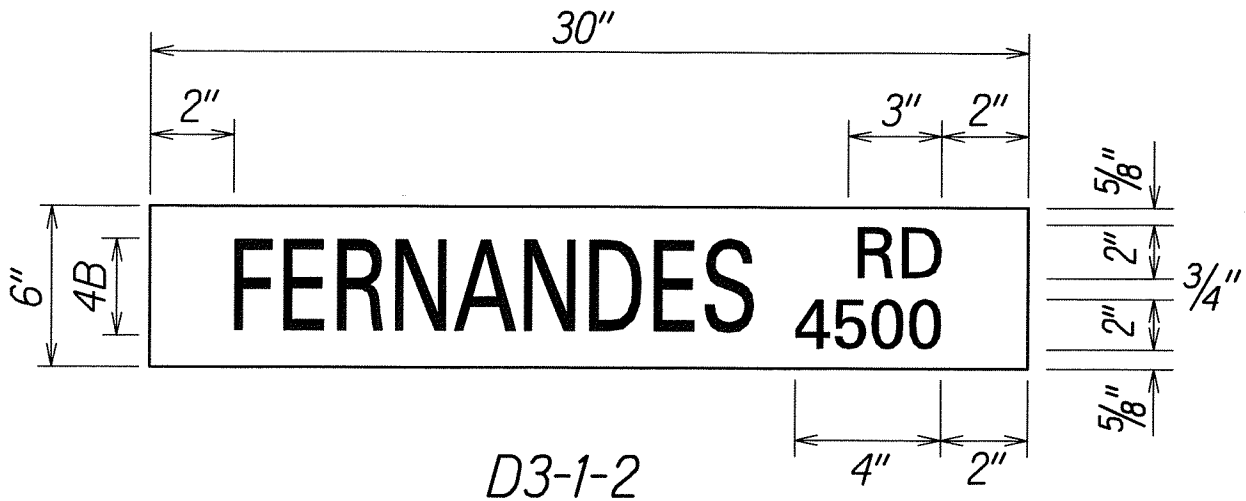
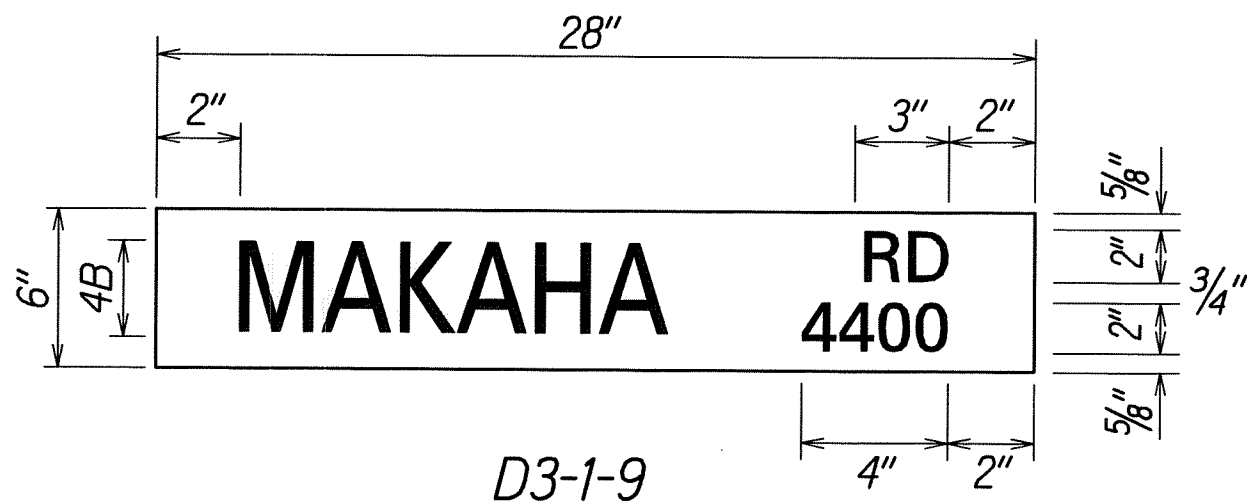
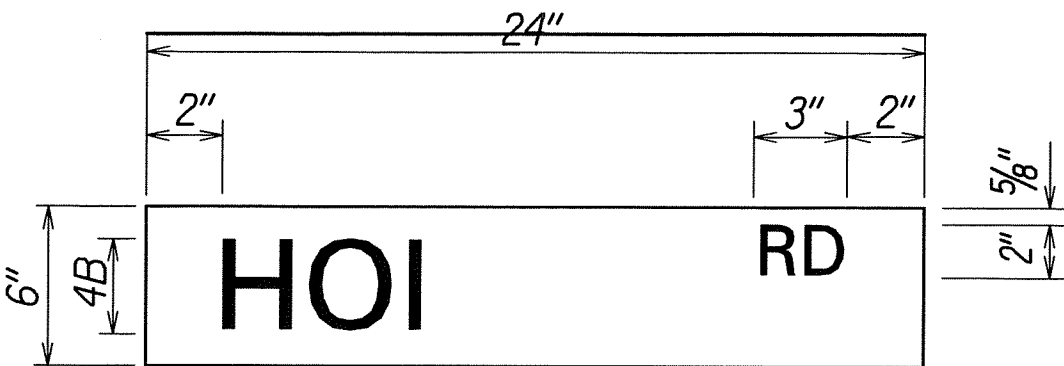


FED. ROAD DIST. NO.	STATE	PROJ. NO.	FISCAL YEAR	SHEET NO.	TOTAL SHEETS
HAWAII	HAW.	56A-01-12M	2012	18	22

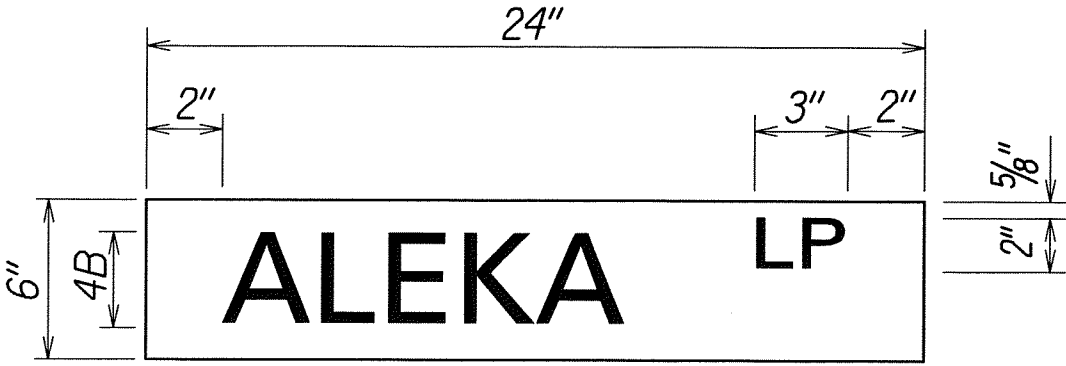

ORIGINAL PLAN	SURVEY PLOTTED BY	DATE
NOTE BOOK	DRAWN BY	
DESIGNED BY	CHECKED BY	
QUANTITIES BY		
NO.		

STATE OF HAWAII
DEPARTMENT OF TRANSPORTATION
HIGHWAYS DIVISION

SIGN DETAILS

KUHIO HIGHWAY RESURFACING
Temporary Kapaa Bypass Rd. to Waikaea Br.
Project No. 56A-01-12M

Scale: As Noted Date: May 2012

SHEET No. 76 OF 6 SHEETS