



FED. ROAD DIST. NO.	STATE	PROJ. NO.	FISCAL YEAR	SHEET NO.	TOTAL SHEETS
HAWAII	HAW.	56A-01-12M	2012	6	22

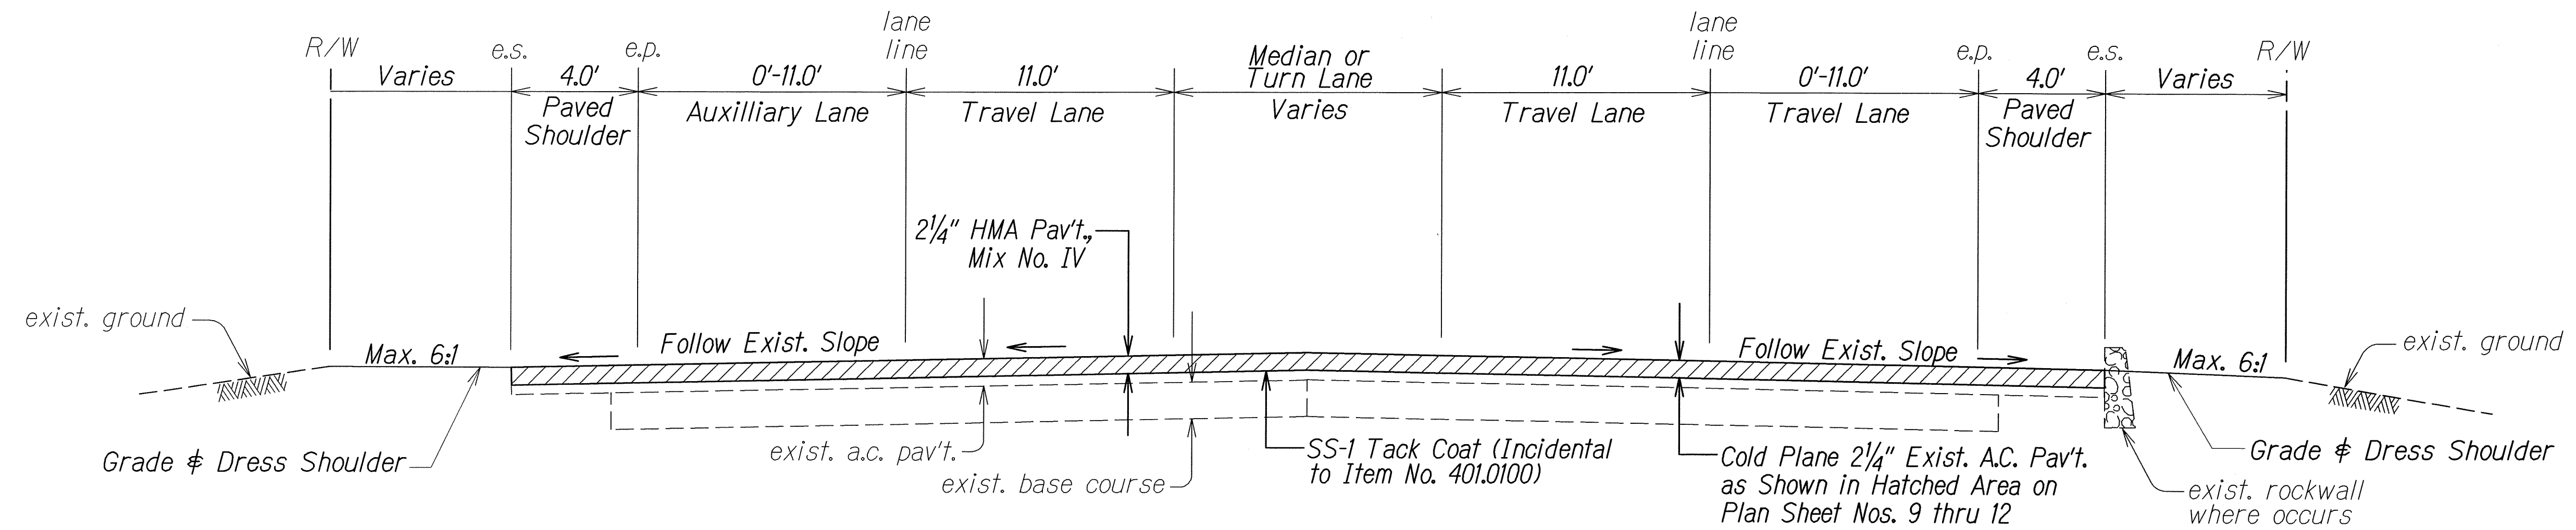

TYPICAL SECTION FROM $\pm$ STA. 441+00± TO $\pm$ STA. 471+85±

Scale: $\frac{3}{8}" = 1'-0"$

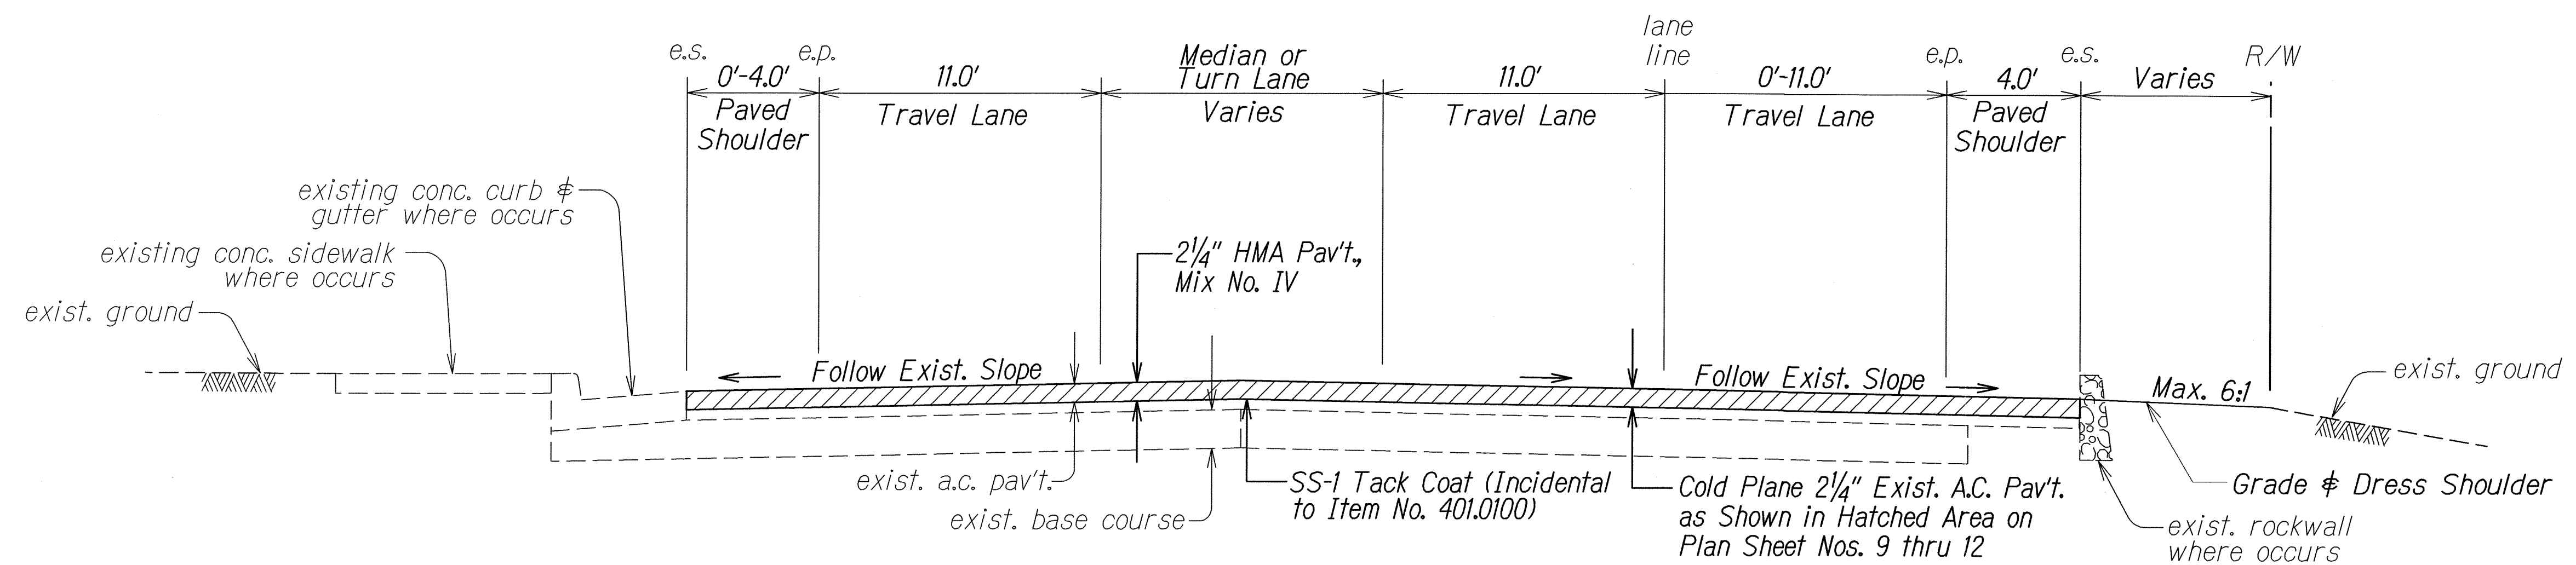

TYPICAL SECTION FROM $\pm$ STA. 471+85± TO $\pm$ STA. 475+75±

Scale: $\frac{3}{8}" = 1'-0"$


exist. ground

ORIGINAL PLAN	SURVEY PLOTTED BY	DATE
NOTE BOOK	DRAWN BY	
RELIEF MAP	DESIGNED BY	
QUANTITIES BY	CHECKED BY	
NOTED BY		


STATE OF HAWAII
DEPARTMENT OF TRANSPORTATION
HIGHWAYS DIVISION

TYPICAL SECTIONS
KUHIO HIGHWAY RESURFACING
Temporary Kapaa Bypass Rd. to Waikaea Br.
Project No. 56A-01-12M
Scale: $\frac{3}{8}" = 1'$ Date: May 2012
SHEET No. 1 OF 3 SHEETS

FED. ROAD DIST. NO.	STATE	PROJ. NO.	FISCAL YEAR	SHEET NO.	TOTAL SHEETS
HAWAII	HAW.	56A-01-12M	2012	7	22

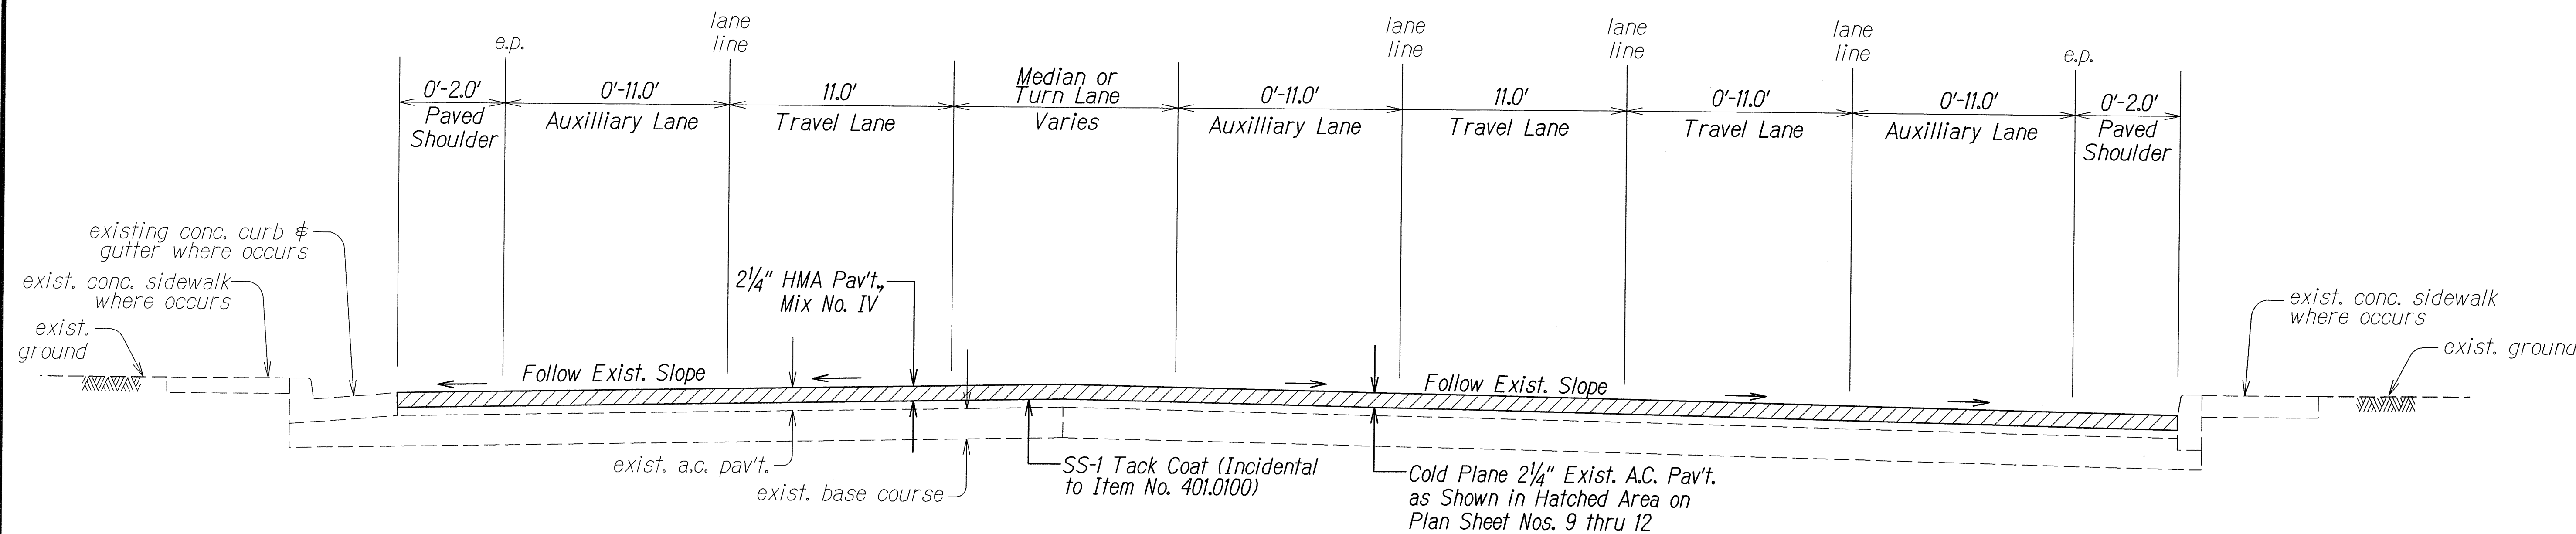

TYPICAL SECTION FROM $\pm$ STA. 475+75 $\pm$ TO $\pm$ STA. 484+48 $\pm$
 Scale: $\frac{3}{8}$ " = 1'-0"

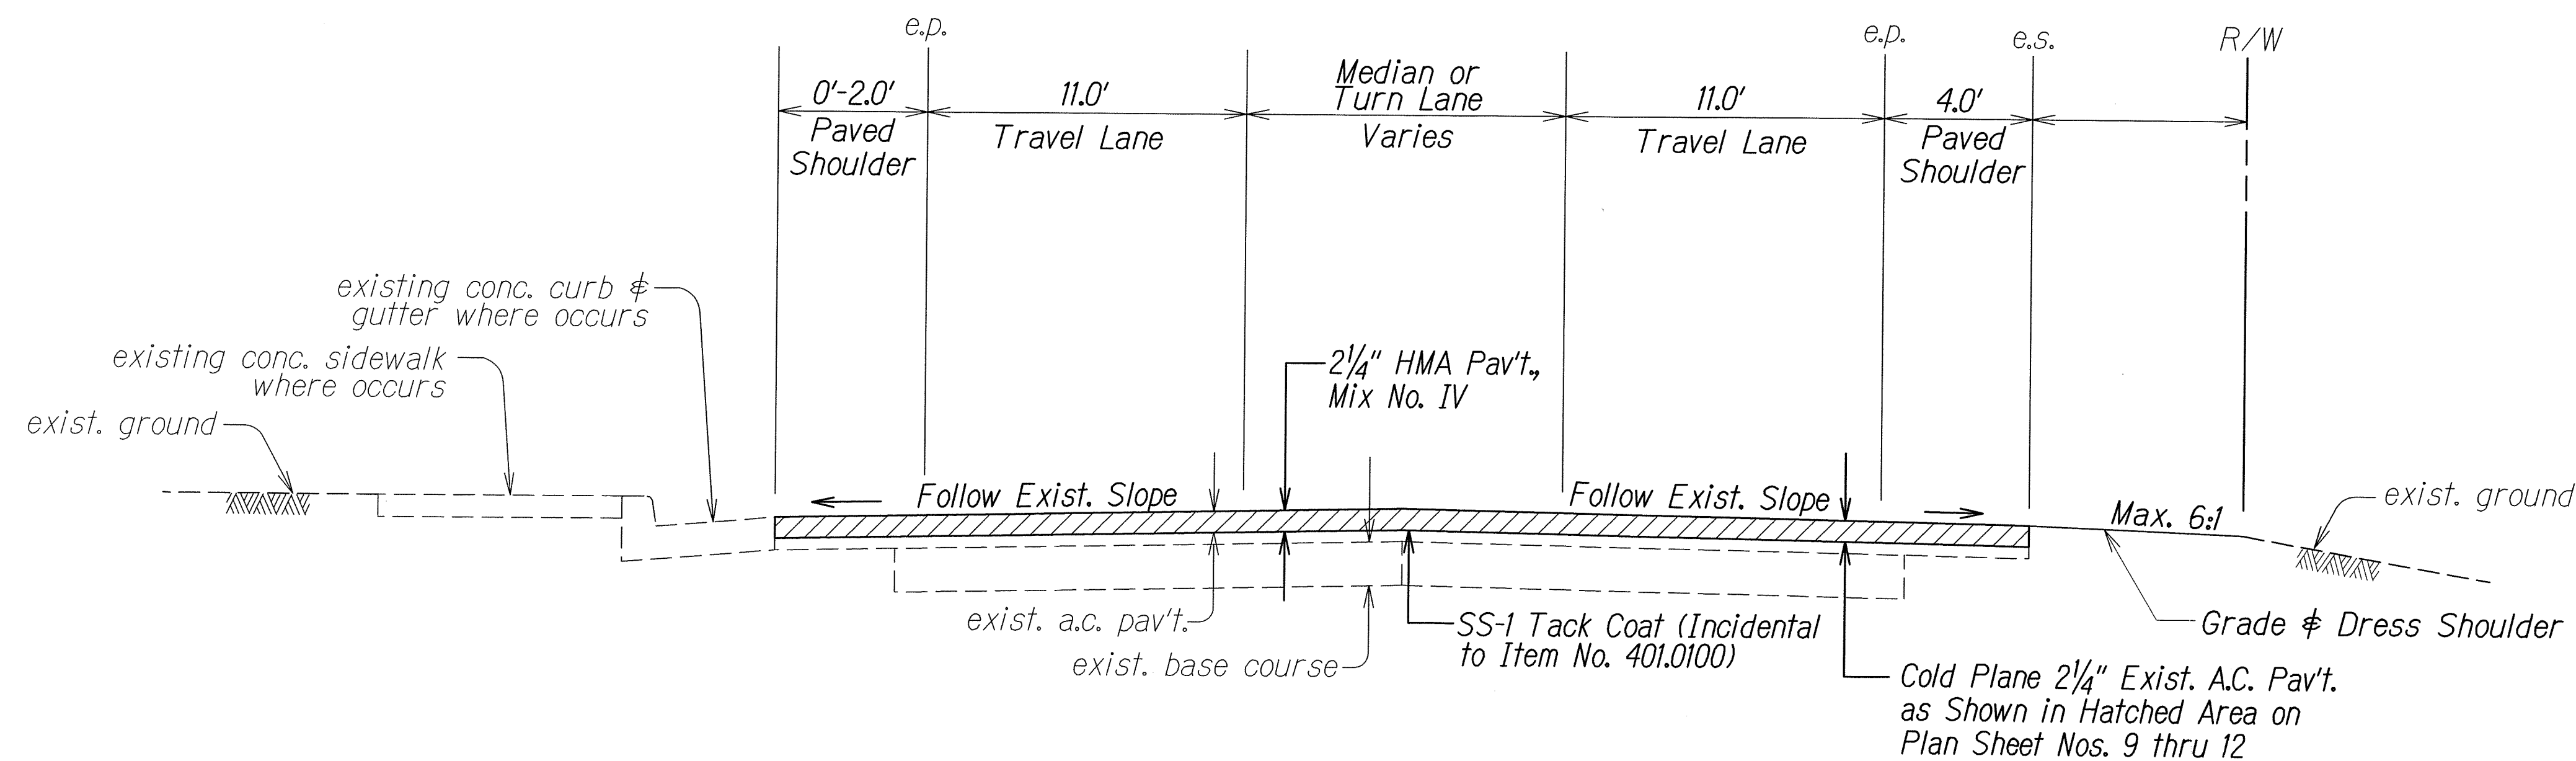

TYPICAL SECTION FROM $\pm$ STA. 484+48 $\pm$ TO $\pm$ STA. 517+36 $\pm$
 Scale: $\frac{3}{8}$ " = 1'-0"

ORIGINAL PLAN	SURVEY PLOTTED BY	DATE
NOTE BOOK	DESIGNED BY	
QUANTITIES BY	CHECKED BY	

STATE OF HAWAII
 DEPARTMENT OF TRANSPORTATION
 HIGHWAYS DIVISION


TYPICAL SECTIONS

KUHIO HIGHWAY RESURFACING
 Temporary Kapaa Bypass Rd. to Waikaeae Br.
 Project No. 56A-01-12M


Scale: $\frac{3}{8}$ " = 1' Date: May 2012

SHEET No. 2 OF 3 SHEETS



FED. ROAD DIST. NO.	STATE	PROJ. NO.	FISCAL YEAR	SHEET NO.	TOTAL SHEETS
HAWAII	HAW.	56A-01-12M	2012	8	22

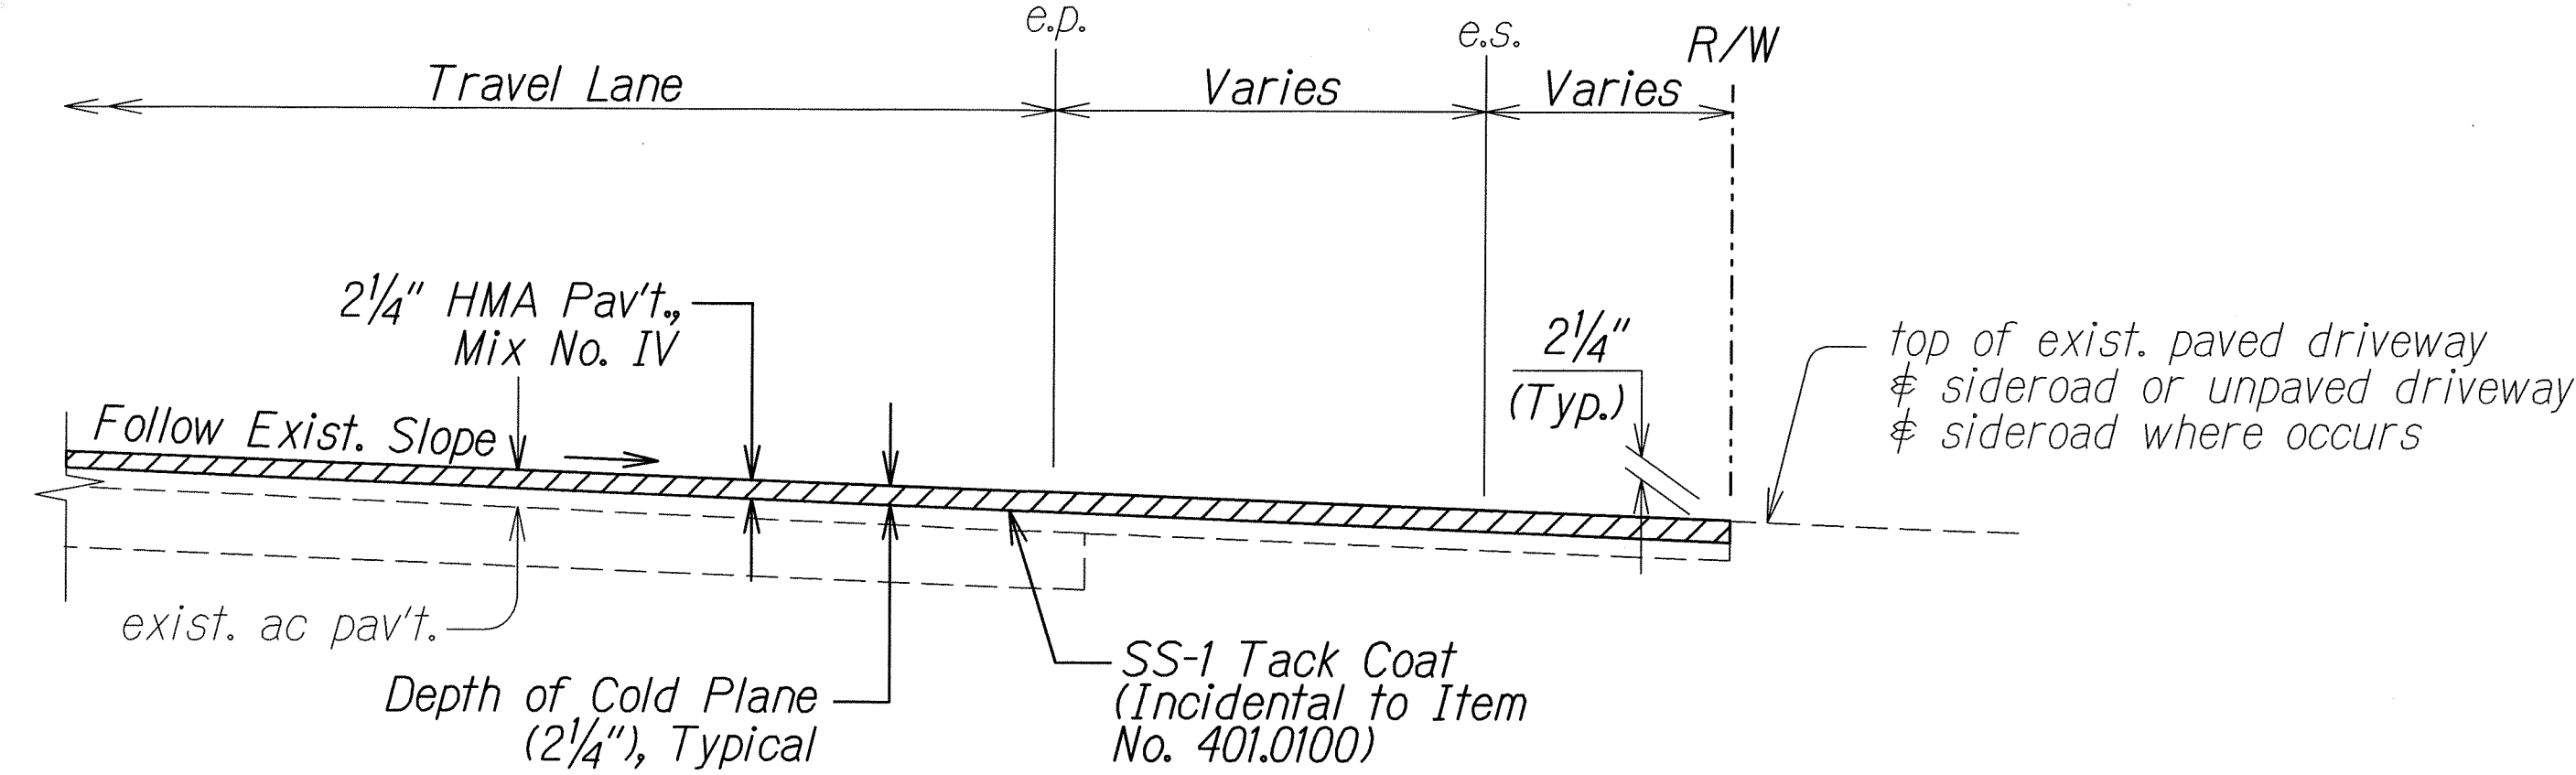


RESURFACING AT PAVED AND UNPAVED SIDEROADS/DRIVEWAYS
Not to Scale

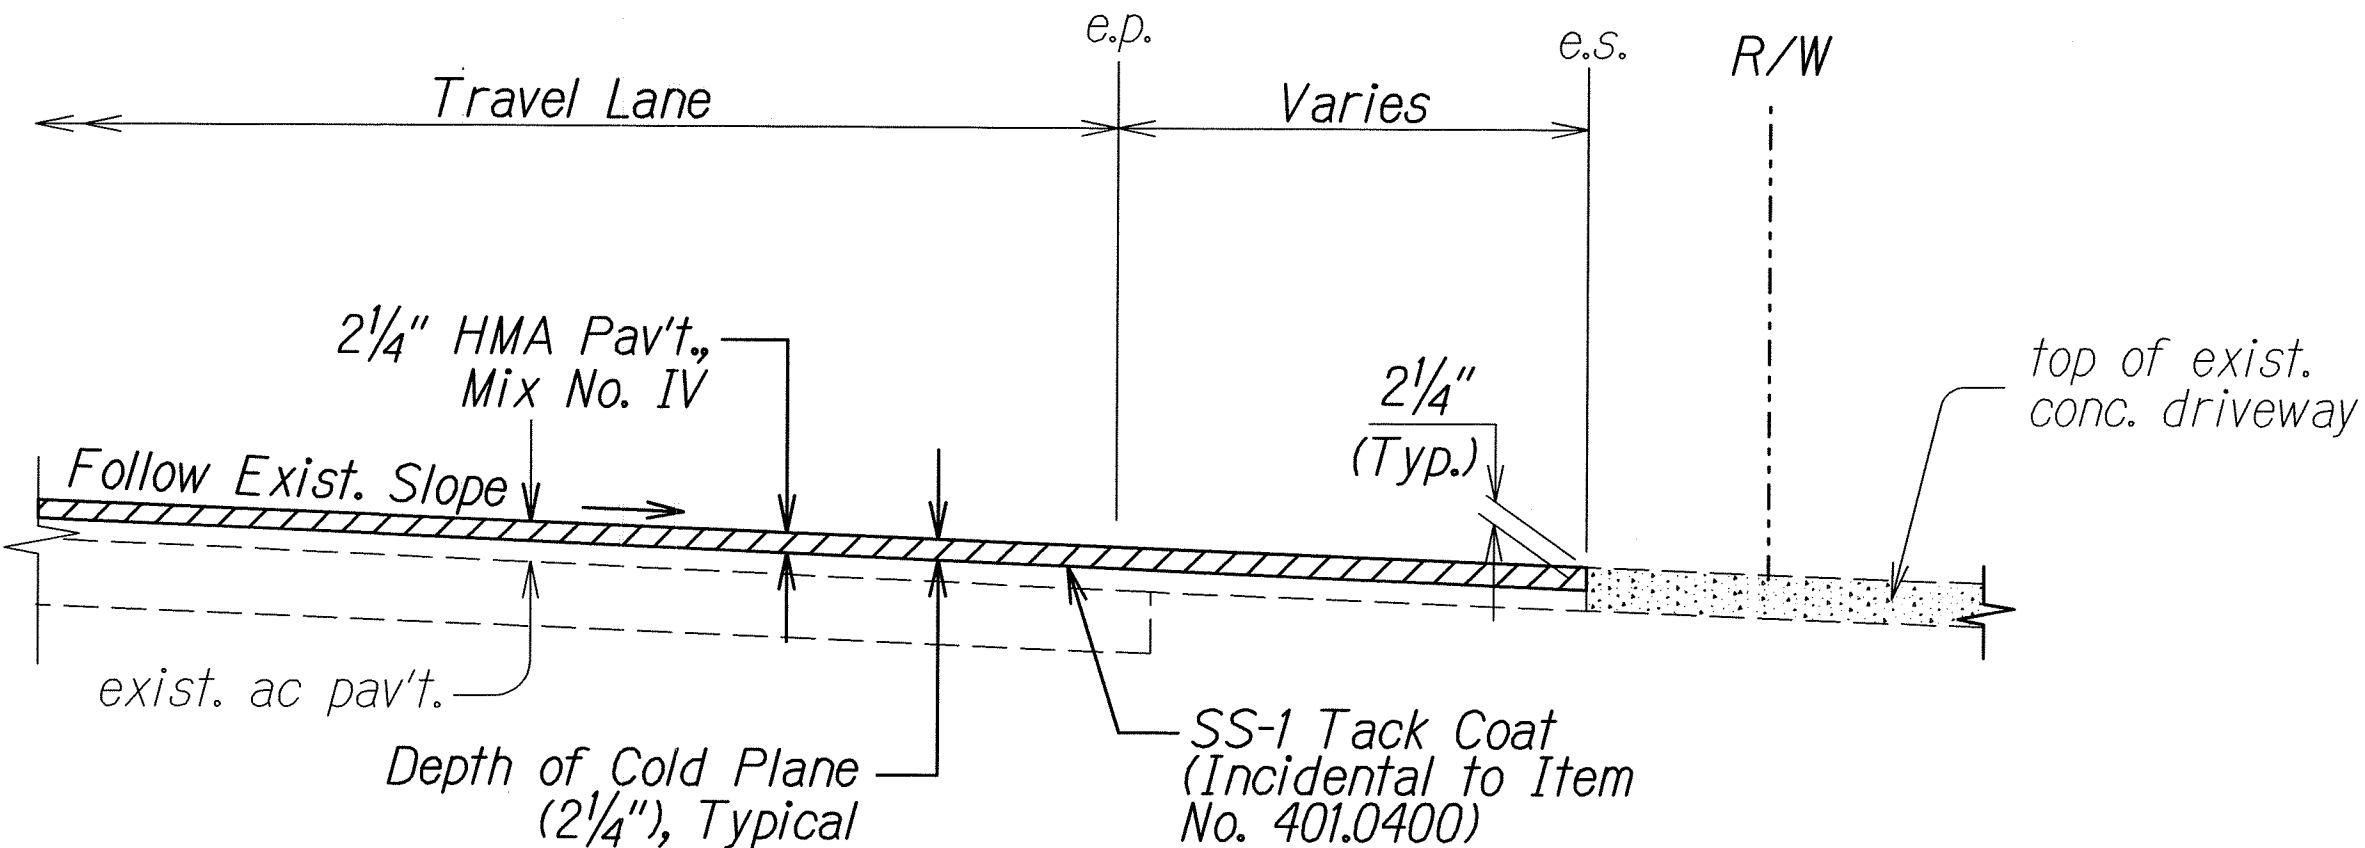


RESURFACING AT CONCRETE DRIVEWAYS
Not to Scale

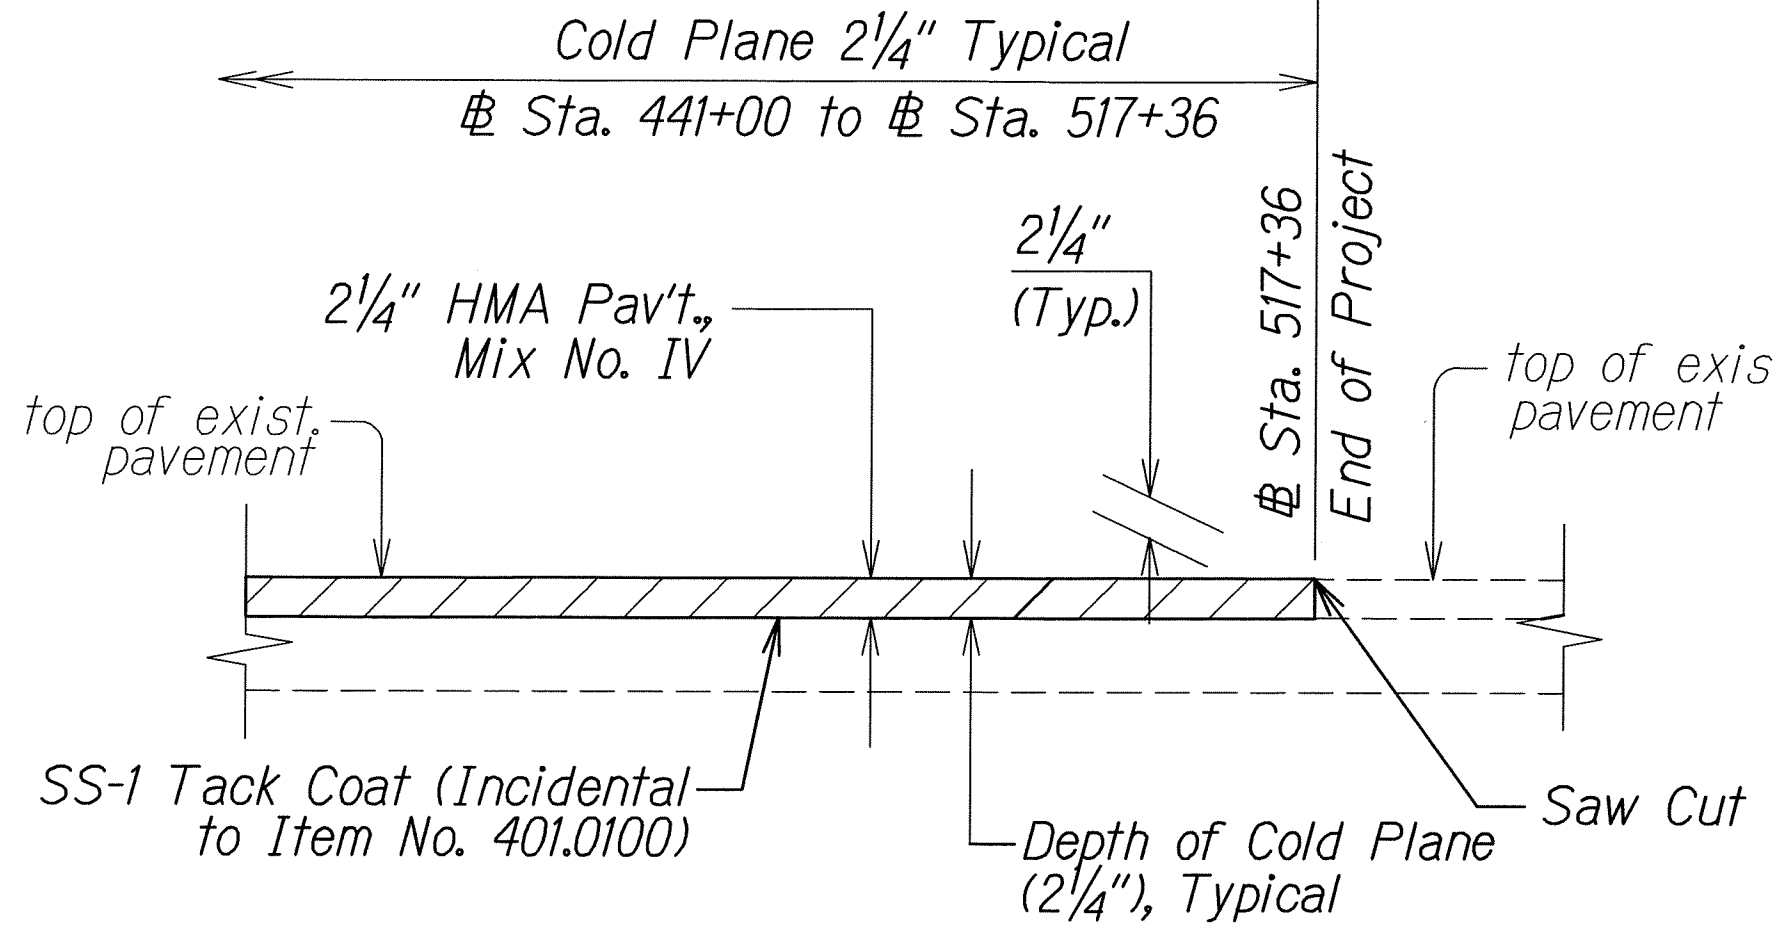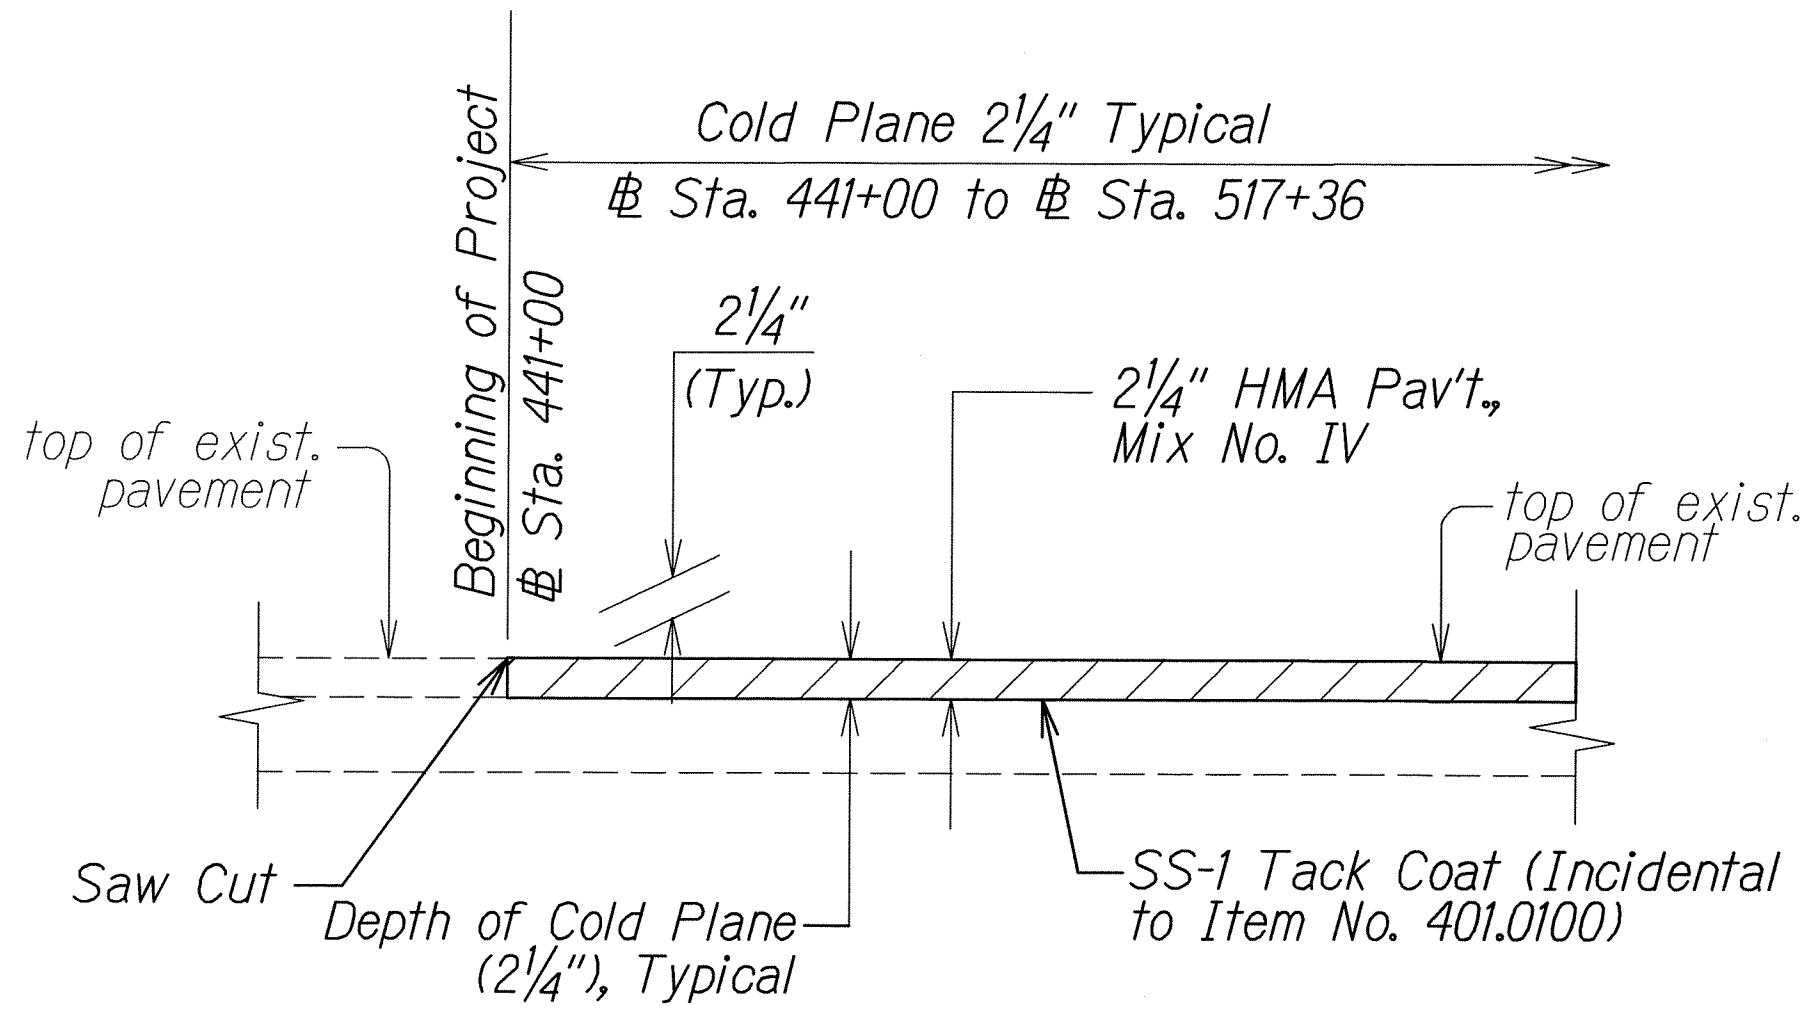


COLD PLANED TRANSITION TO EXISTING A.C. PAVEMENT AT THE BEGINNING AND END OF PROJECT
Not to Scale

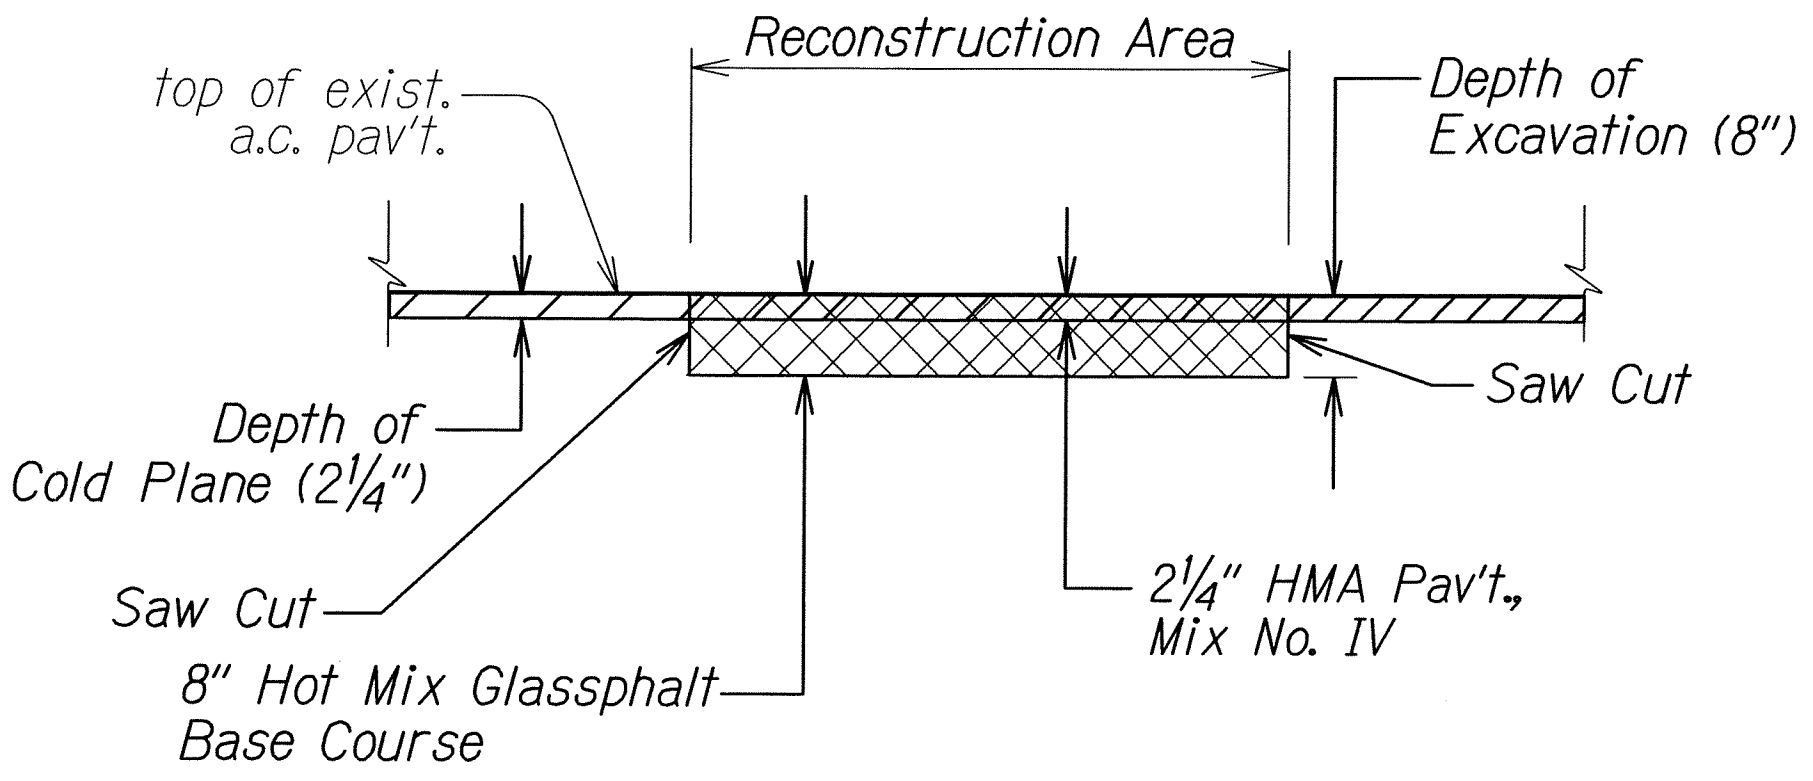

A.C. PAVEMENT RECONSTRUCTION DETAIL
@ COLD PLANED AREAS
Not to Scale
Note: Reconstruct weakened pavement areas prior to cold plane.

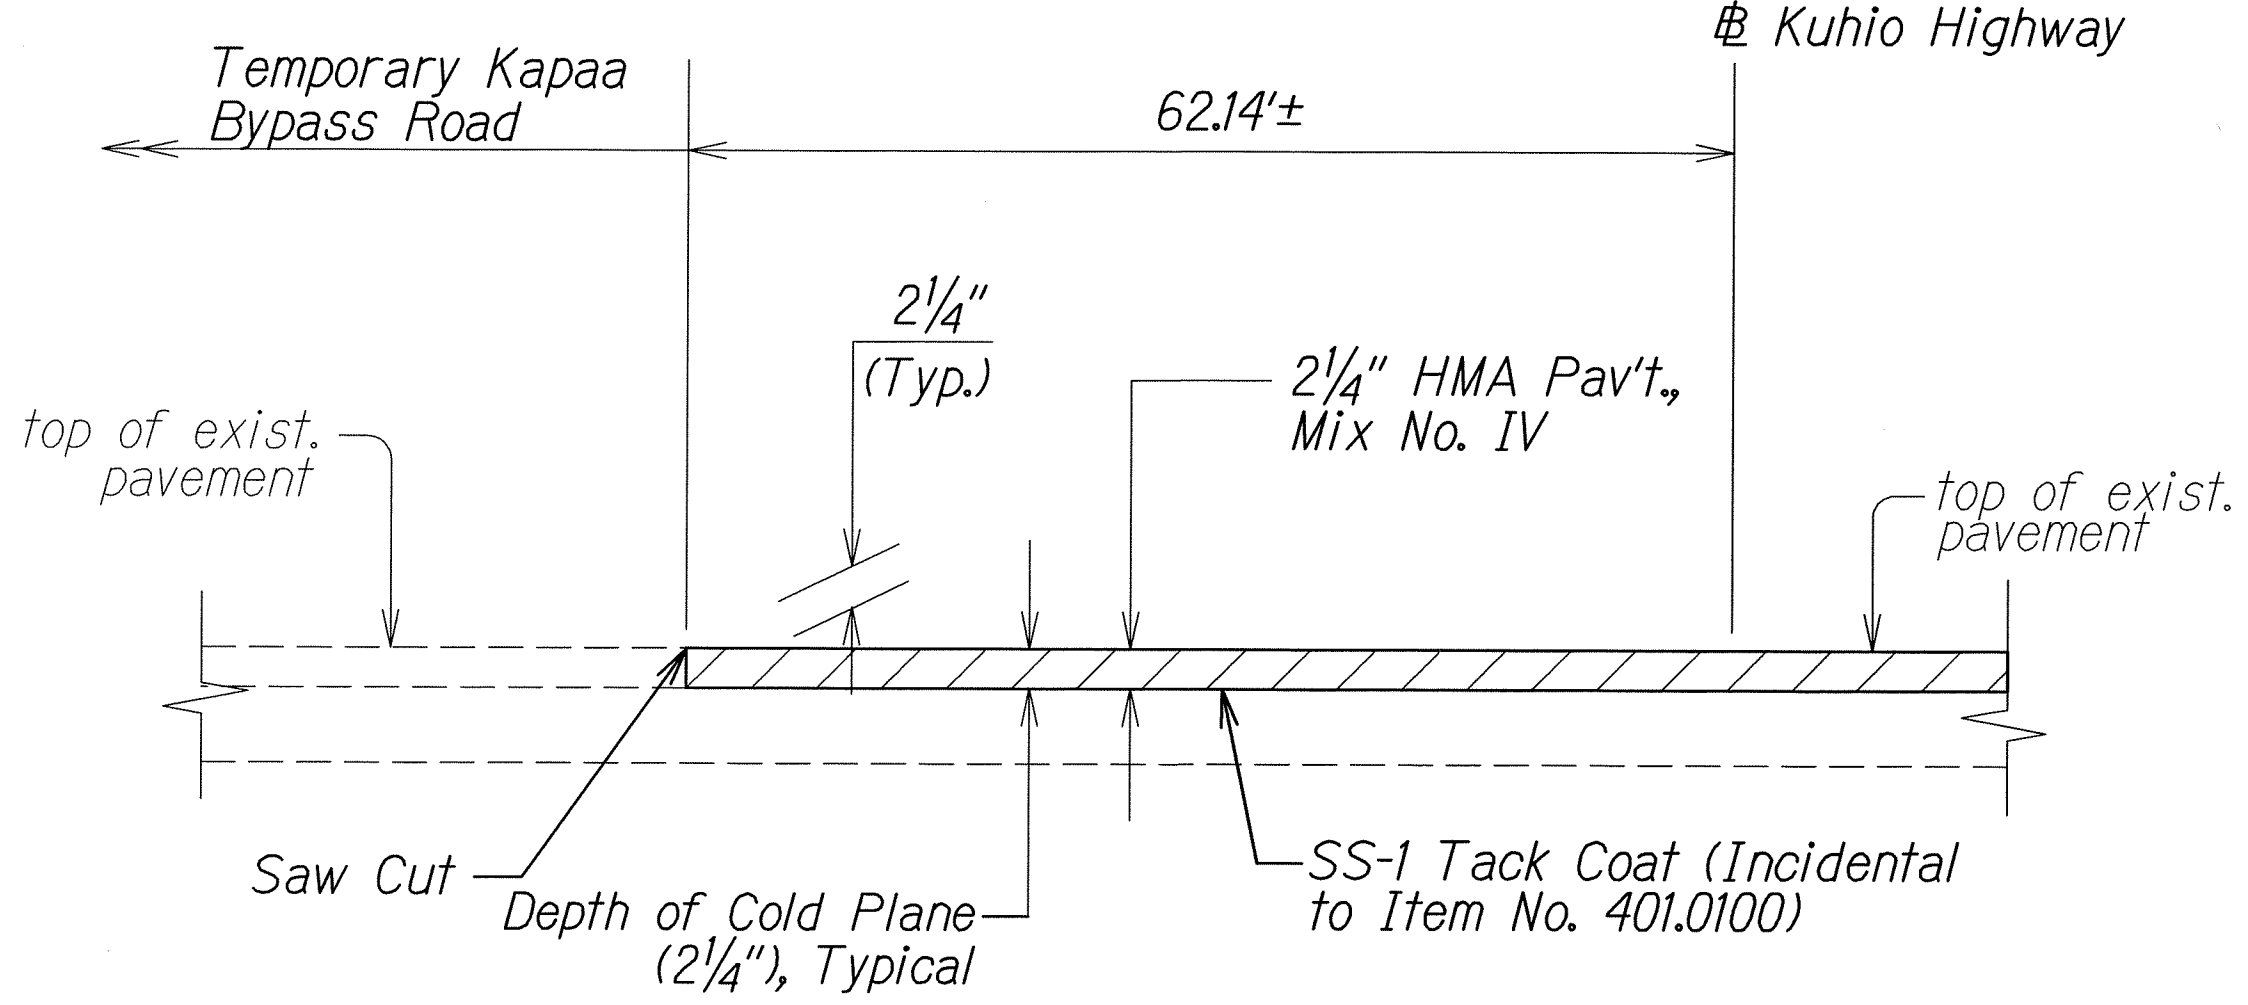

COLD PLANED TRQANSITION TO EXISITNG A.C. PAVEMENT
AT TEMPORARY KAPAA BYPASS ROAD
Not to Scale

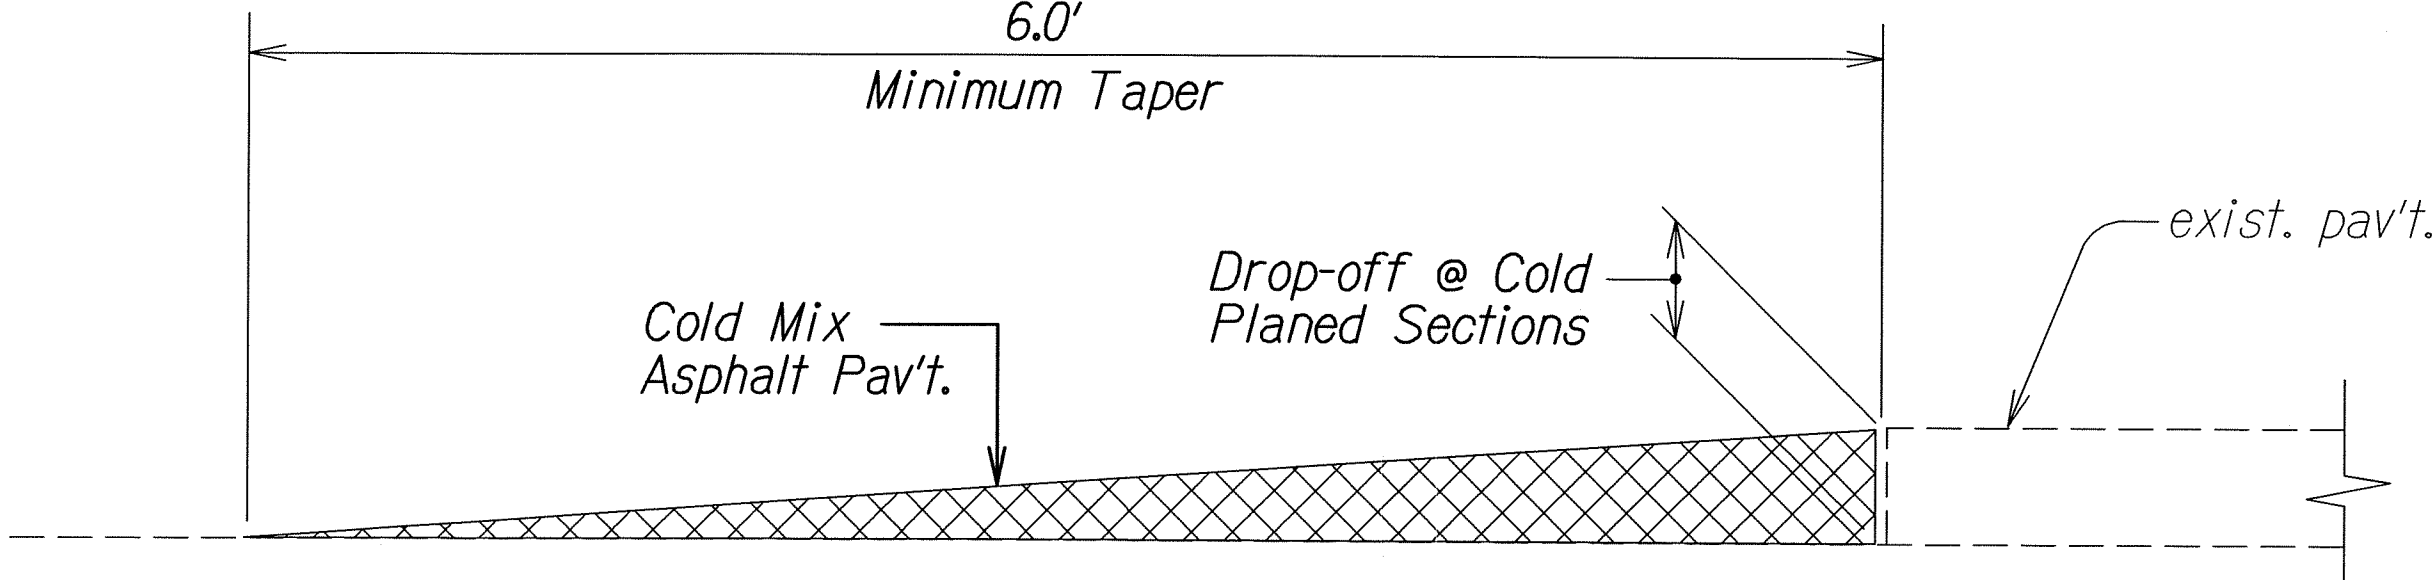

TEMPORARY TRANSITION AT
COLD PLANED AREAS
Not to Scale

Note: Contractor shall construct temporary pavement taper to prevent sharp pavement drop-offs at all cold planed sections. Prior to final Hot Mix Asphalt Pavement, Mix No. IV placement, temporary pavement taper shall be removed.

STATE OF HAWAII
DEPARTMENT OF TRANSPORTATION
HIGHWAYS DIVISION

TYPICAL SECTIONS

KUHIO HIGHWAY RESURFACING
Temporary Kapaa Bypass Rd. to Waikaeae Br.
Project No. 56A-01-12M
Not to Scale
Date: May 2012

SHEET No. 3 OF 3 SHEETS

ORIGINAL PLAN	DATE
SURVEY PLOTTED BY	
DESIGNED BY	
QUANTITIES BY	
CHECKED BY	