



FED. ROAD DIST. NO.	STATE	FEDERAL AID PROJ. NO.	FISCAL YEAR	SHEET NO.	TOTAL SHEETS
HAWAII	HAW.	ER-16(003)	2020	24	48

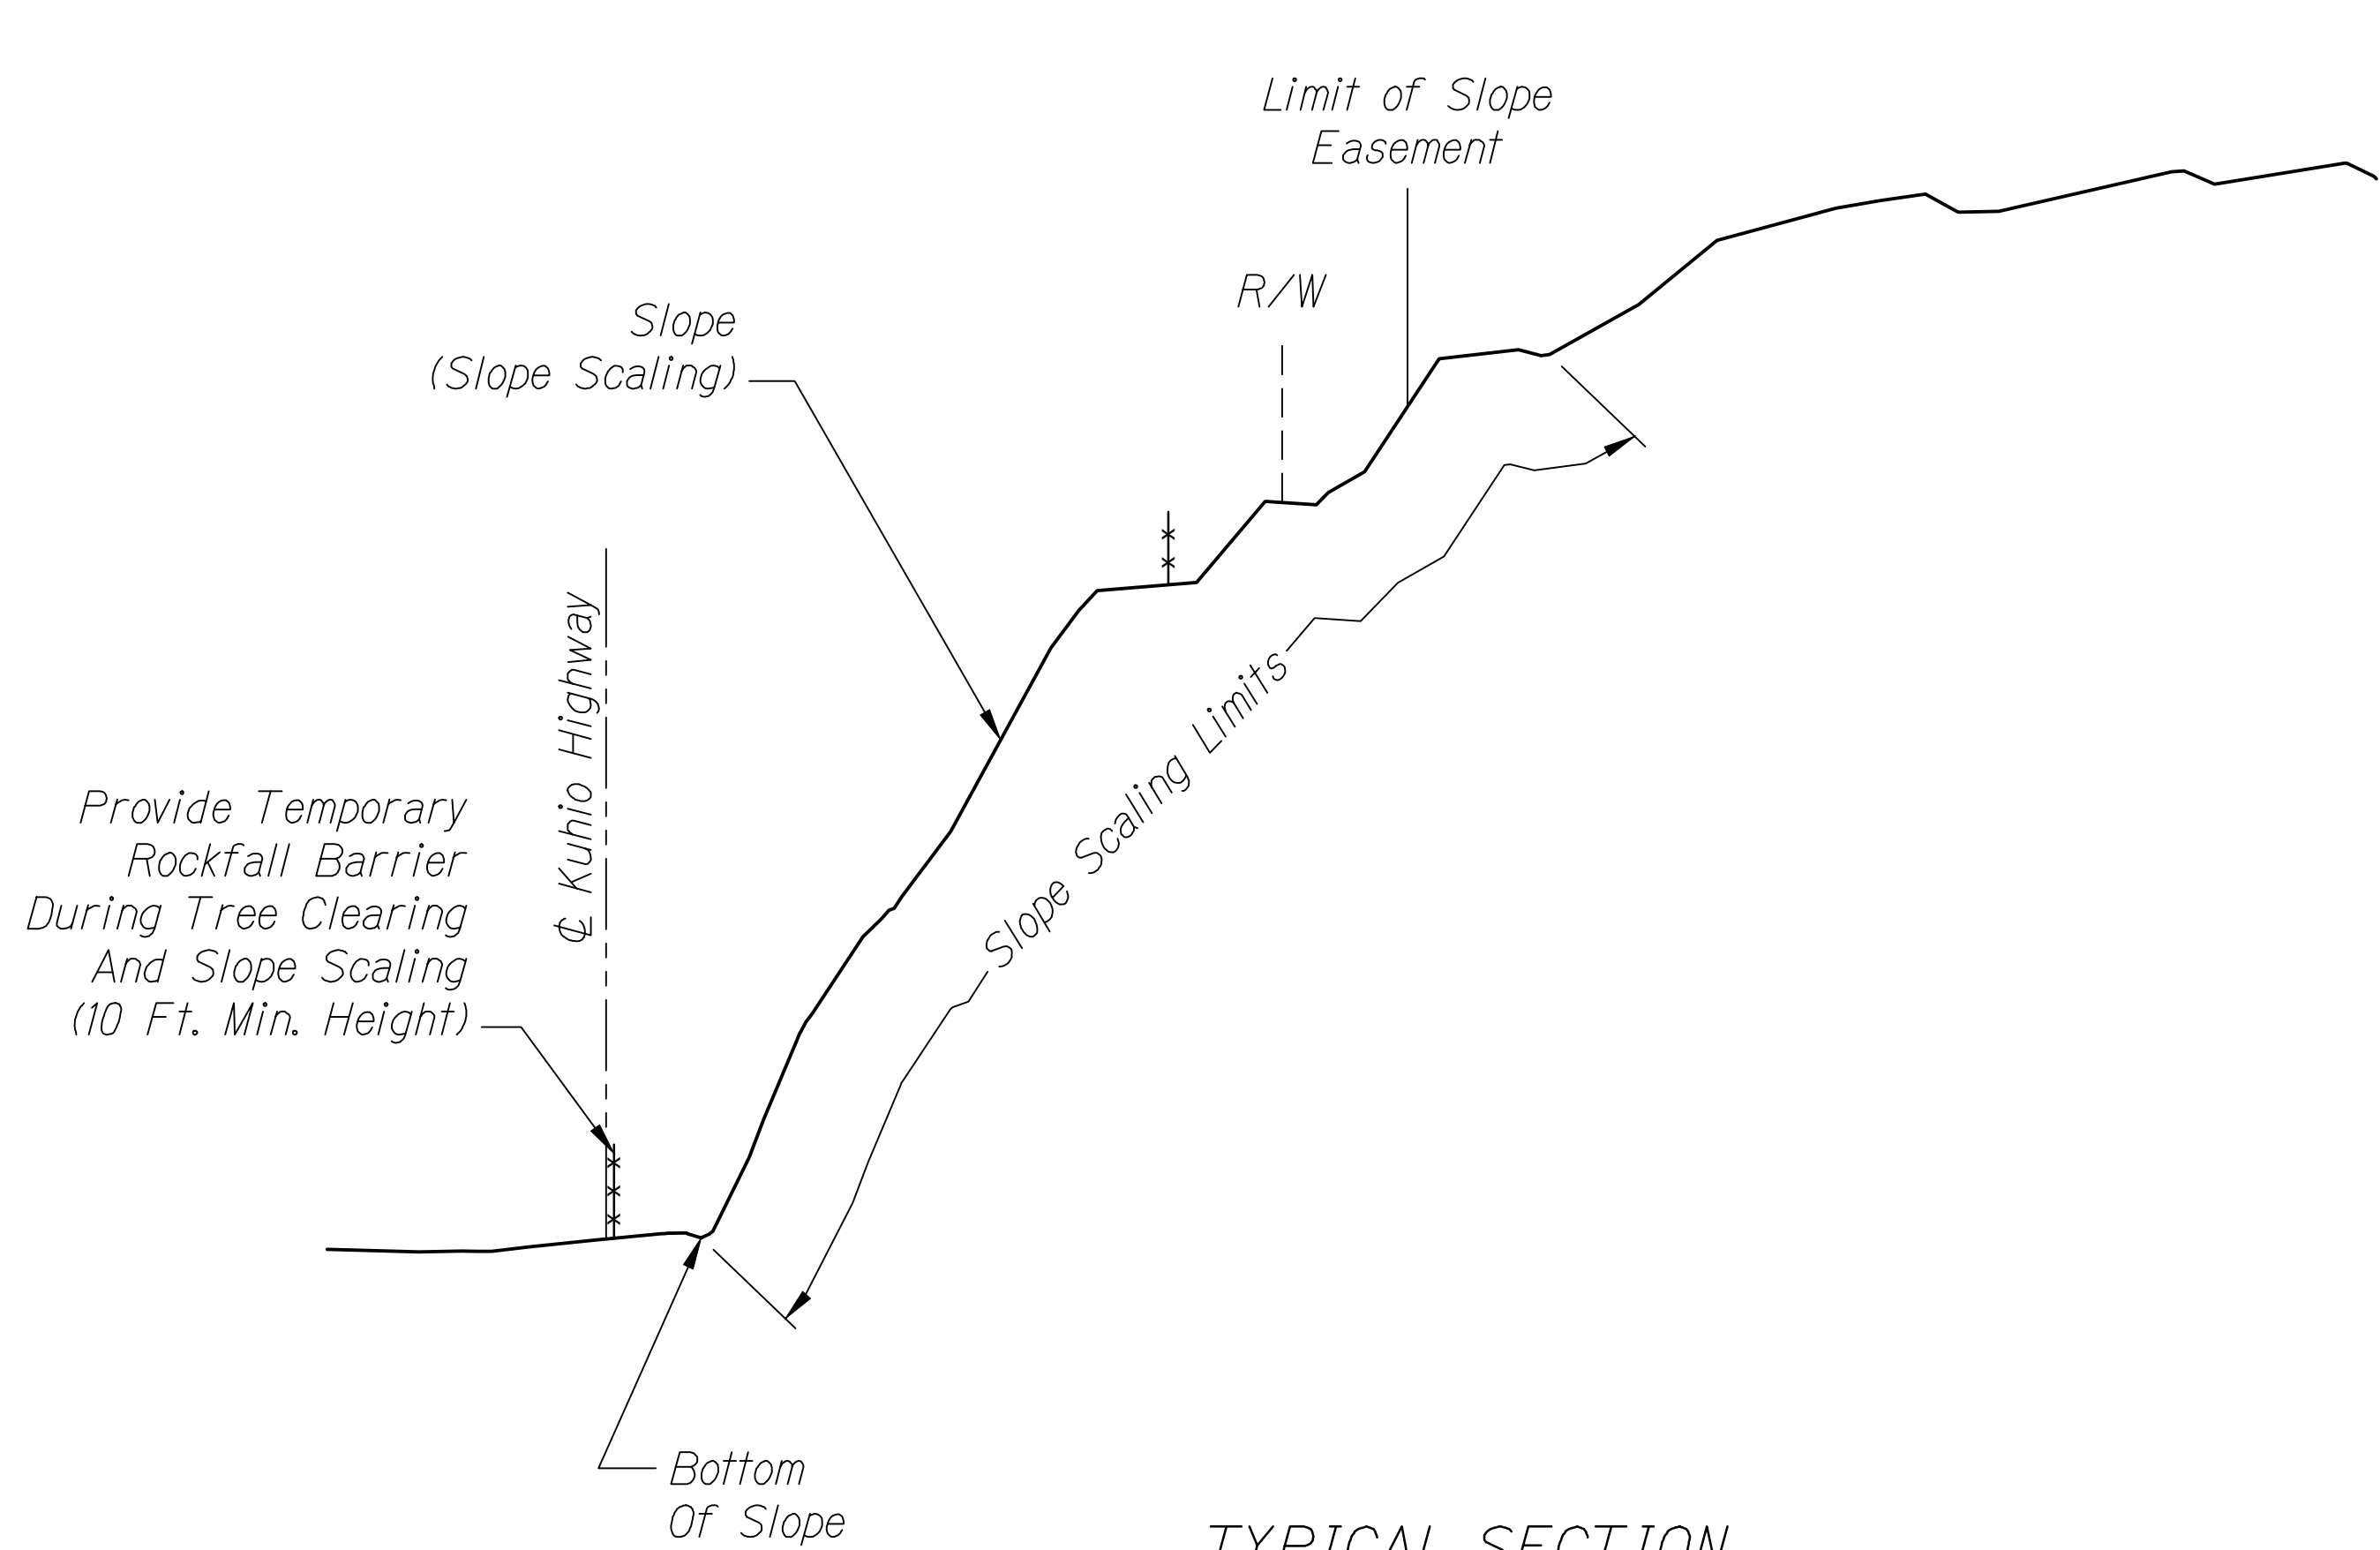

TYPICAL SECTION
SLOPE SCALING
Not To Scale
Sta. 35+30 To 37+40

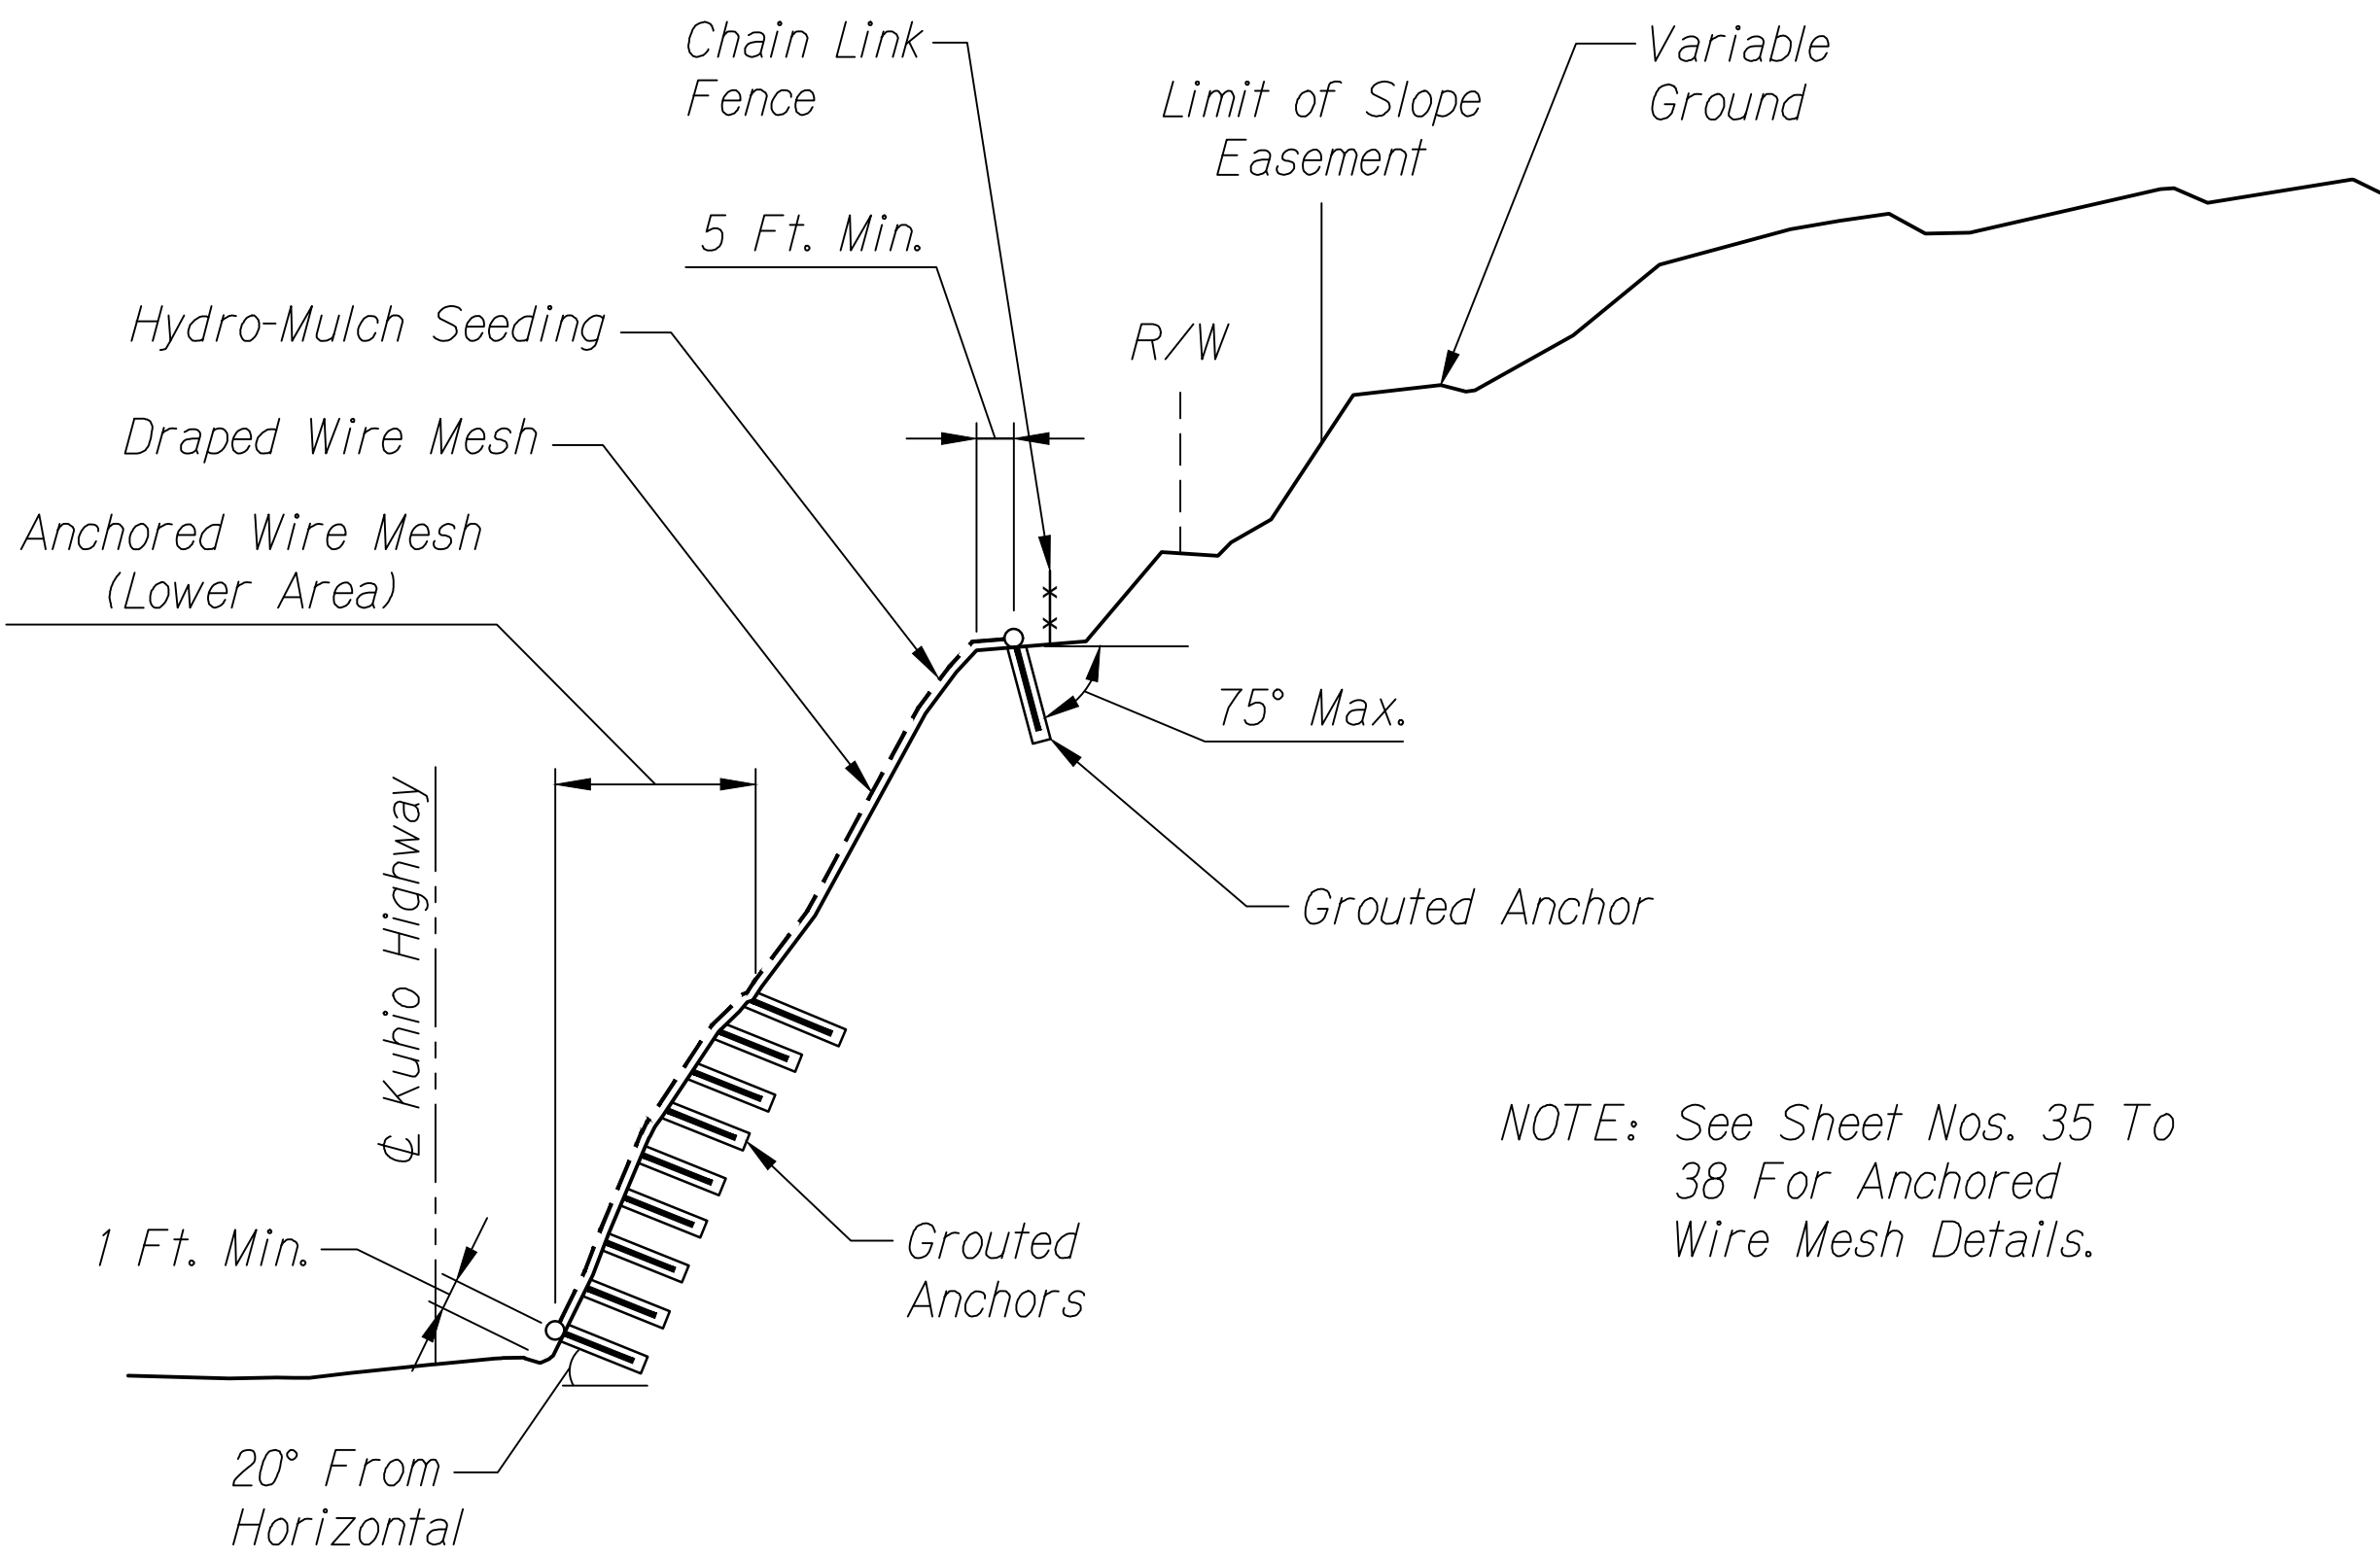

ANCHORED WIRE MESH
Not To Scale
Sta. 35+30 To 37+40

DESIGNED BY	DATE
TRACED BY	
DESIGNED BY	
QUANTITIES BY	
CHECKED BY	

DRAWING NAME: T:\DRAWING\COMPLETED\716731-00\KALIHIWAI BRIDGE\SLOPE\ER-16(003)\TYPICAL SECTIONS.DWG PLOT TIME: 07-08-19, 9:59 AM



THIS WORK WAS PREPARED BY ME OR UNDER MY SUPERVISION AND CONSTRUCTION OF THIS PROJECT WILL BE UNDER MY OBSERVATION.
Gerald Y. Sen
GEOLABS, INC.
LICENSE EXPIRES 4-30-20

STATE OF HAWAII
DEPARTMENT OF TRANSPORTATION
HIGHWAYS DIVISION

TYPICAL SECTIONS

KUHIO HIGHWAY
Emergency Slope Stabilization
in the Vicinity of Kalihiwai Bridge
Federal-Aid Project No. ER-16(003)

Scale: As Noted Date: July 2019

SHEET No. G-2.1 OF 2 SHEETS

