

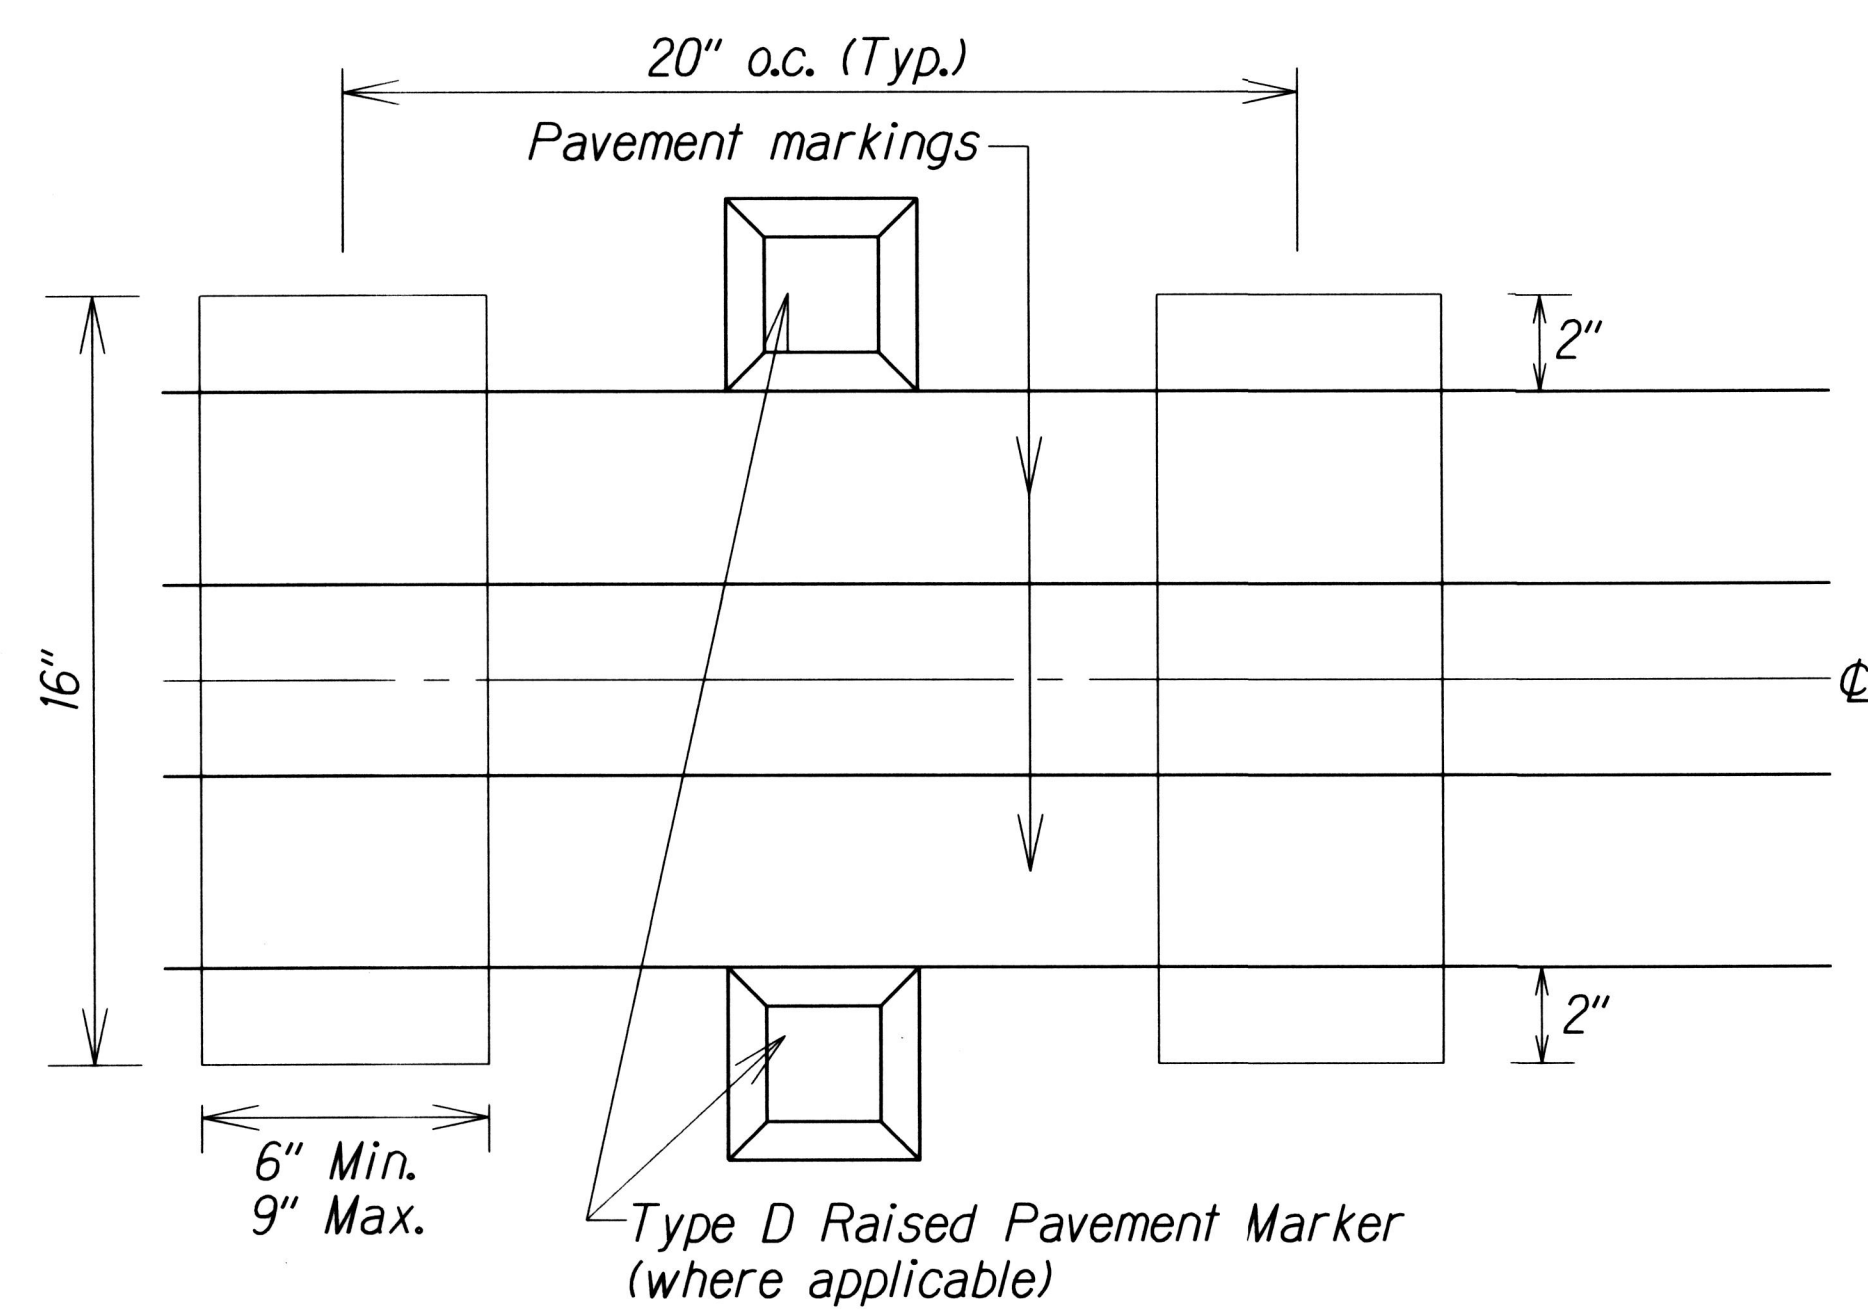


FED. ROAD DIST. NO.	STATE	FED-AID PROJ. NO.	FISCAL YEAR	SHEET NO.	TOTAL SHEETS
HAWAII	HAW.	NH--056-1(058)	2017	19	30

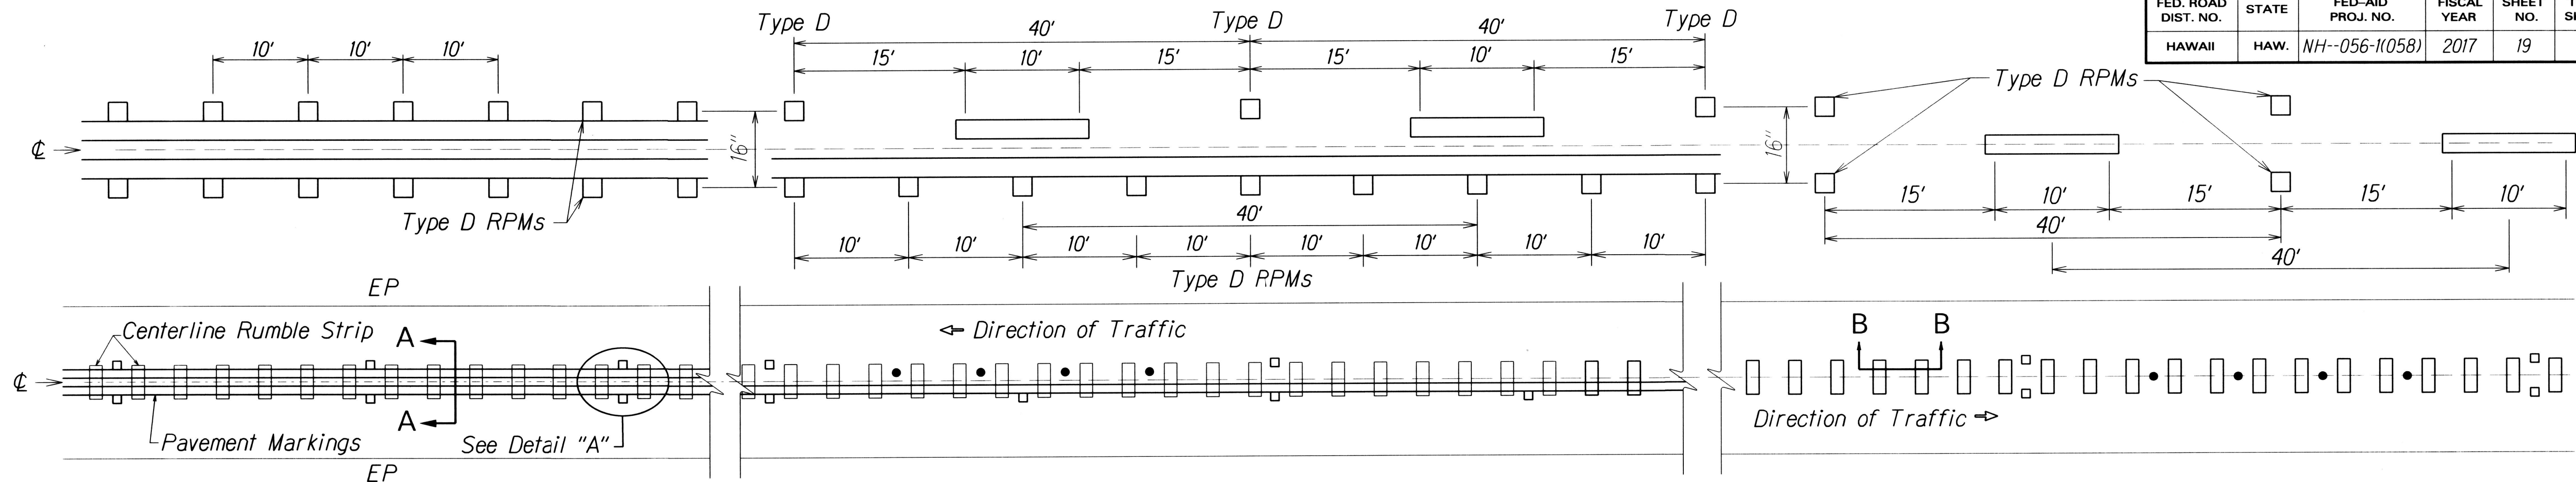


DETAIL "A"
Not to Scale


PLAN - CENTERLINE MILLED RUMBLE STRIP
Not to Scale

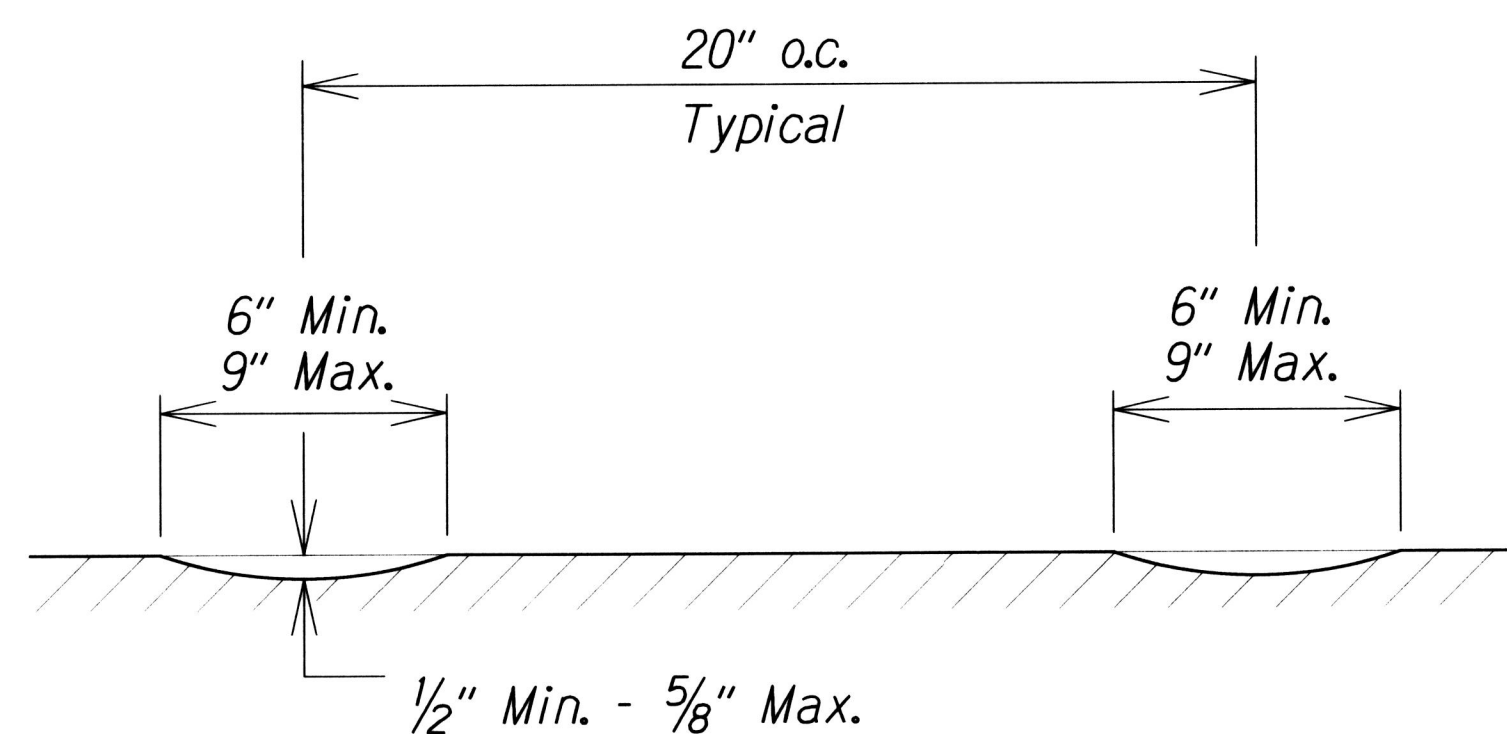


SECTION B-B - CENTERLINE
MILLED RUMBLE STRIP
Not to Scale

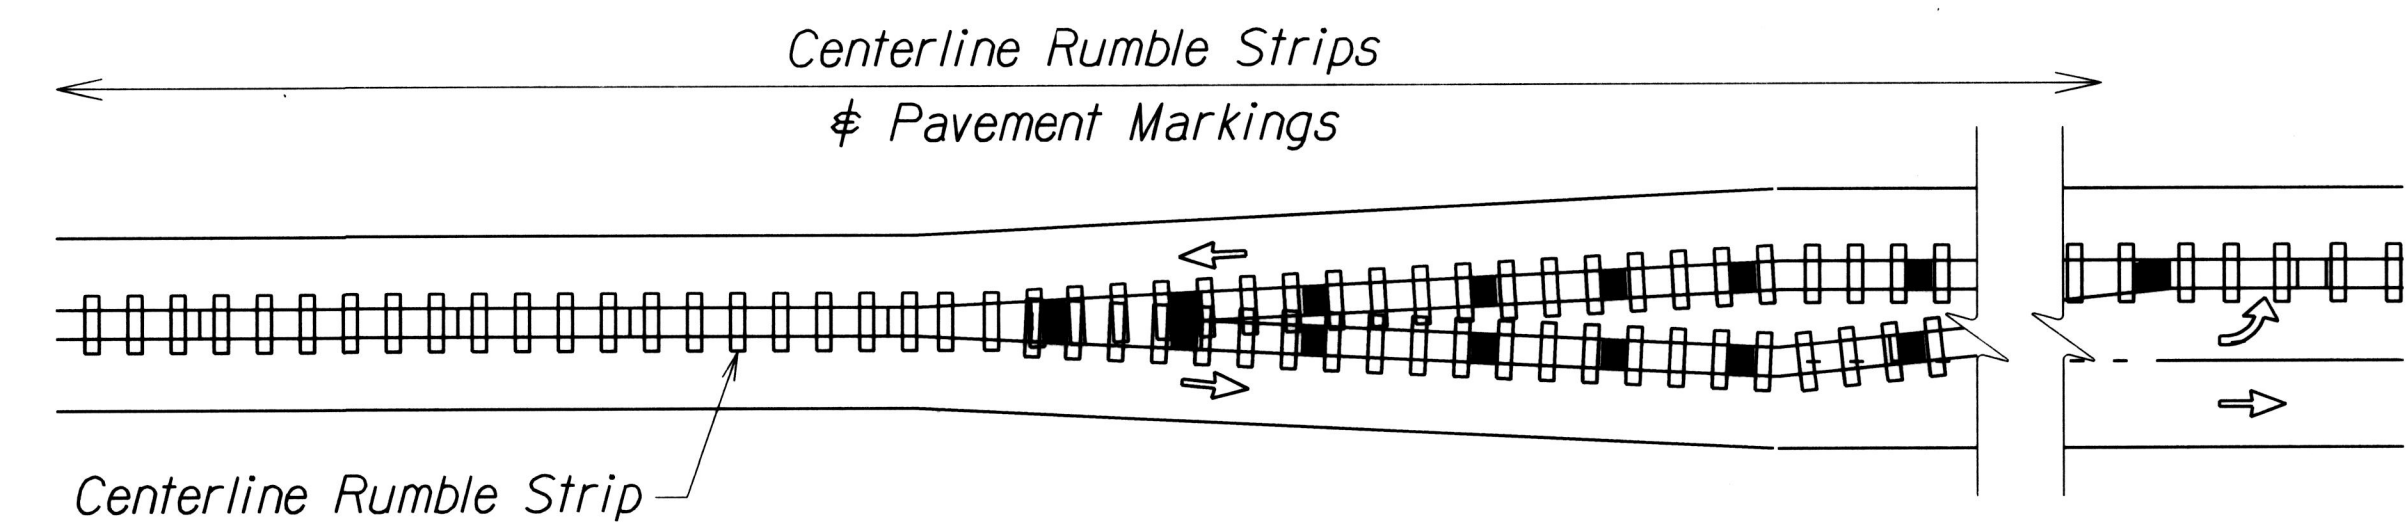

CENTERLINE MILLED RUMBLE STRIP
AT TRANSVERSE MEDIAN MARKING
Not to Scale

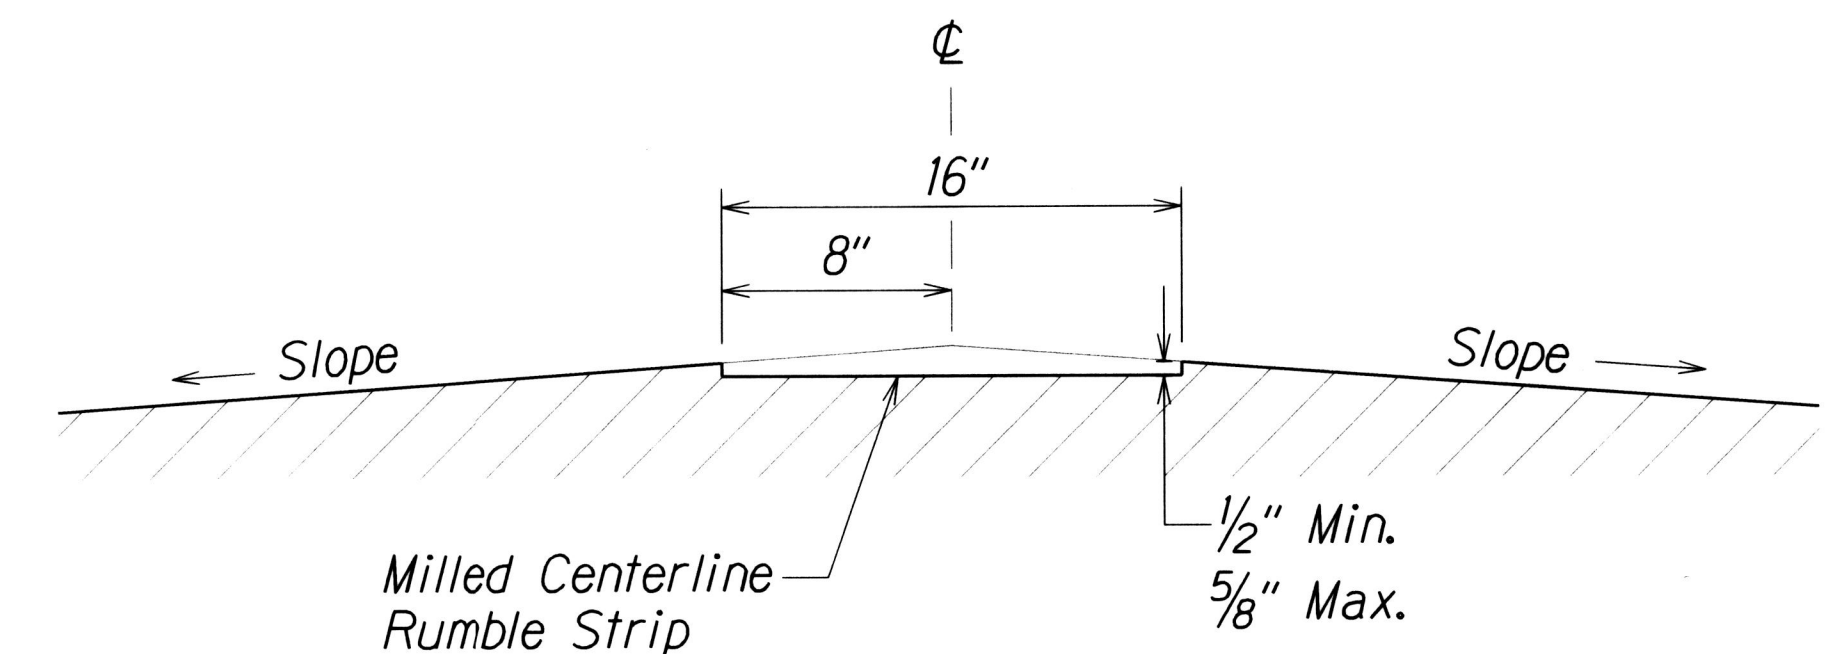

SECTION A-A - CENTERLINE MILLED RUMBLE STRIP
Not to Scale

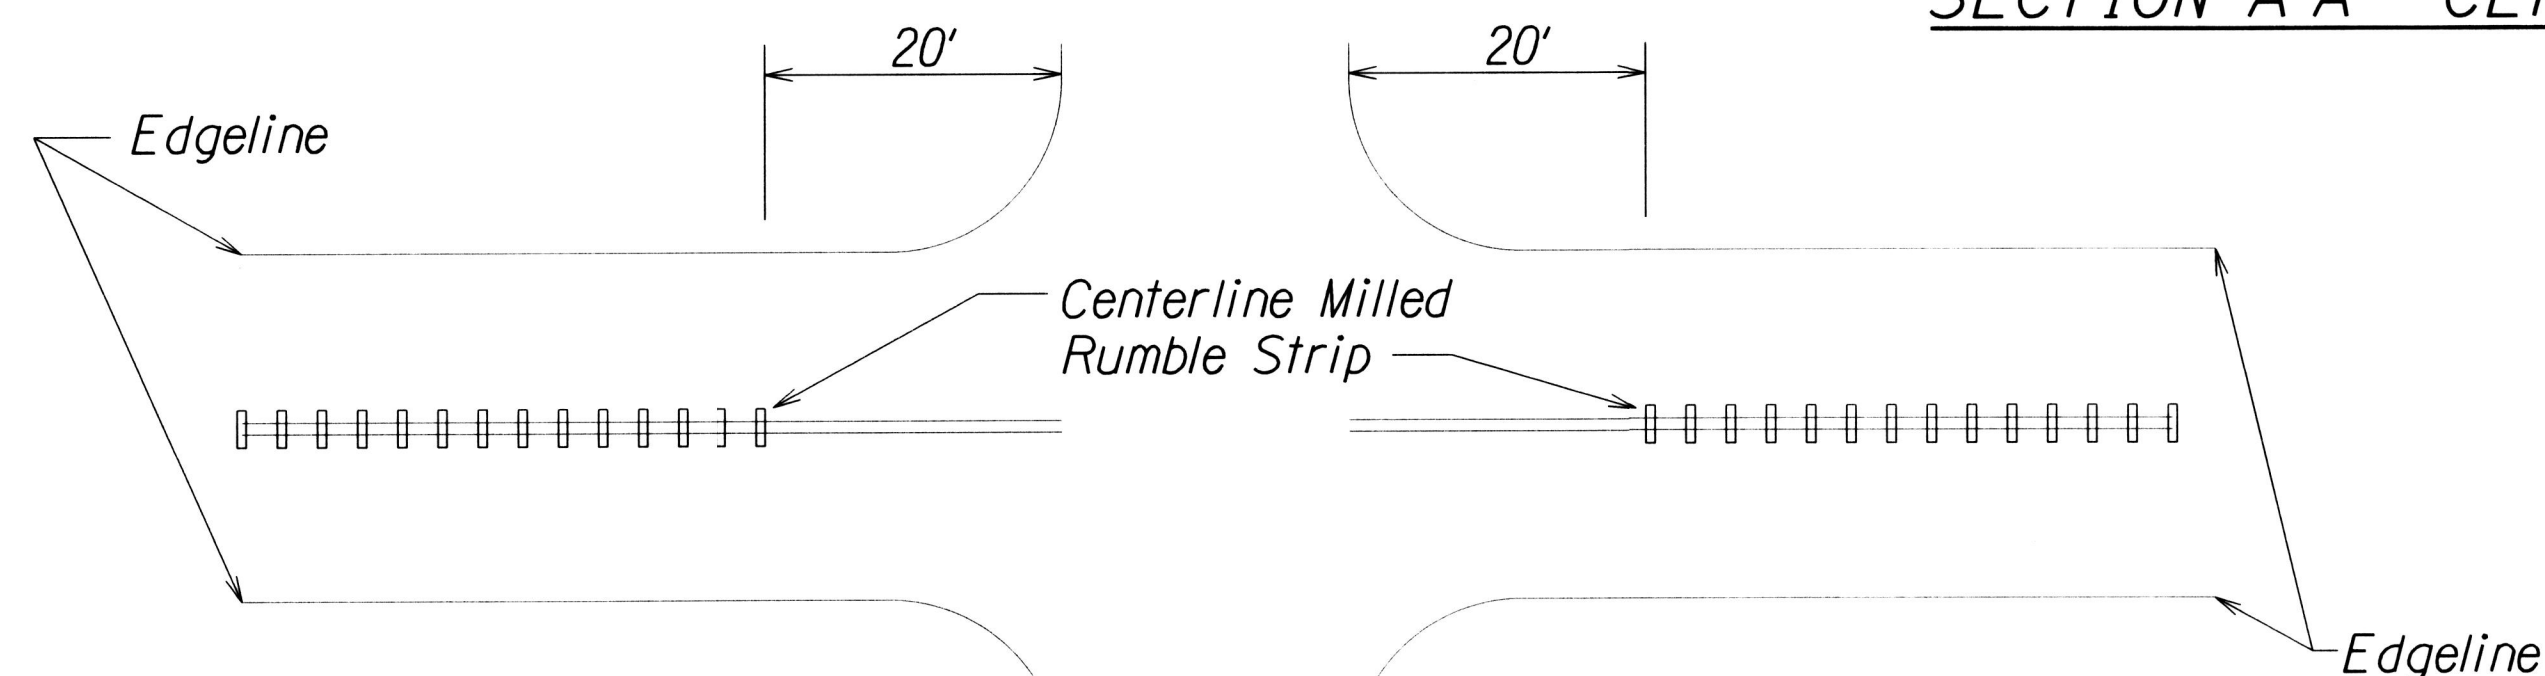

MILLED RUMBLE STRIP INSTALLATION LIMITS
Not to Scale

NOTES:

1. The method of constructing the centerline milled rumble strip shall be submitted to the Engineer for acceptance prior to the actual work.
2. Dimensions shown are approximate. Adjust rumble strip spacing to coordinate with pavement markings prior to installation.
3. Raised pavement markers shall be installed on level surface between the rumble strips. Do not install raised pavement markers inside the milled area.
4. The construction of the centerline milled rumble strip shall be paid for under Item No. 615.0100 - 16-Inch Milled Rumble Strip, Centerline.
5. The milling apparatus and removal of existing pavement markings will not be paid for separately and shall be considered incidental to Item 615.0100 - 16-Inch Milled Rumble Strip, Centerline.
6. Do not install centerline rumble strips on bridge decks.
7. Where at-grade bridges are present, rumble strips shall end/begin 20 L.F. beyond the existing bridge deck joints/concrete approach slab.
8. Hot spray thermoplastic shall be used for solid line markings within the milled centerline rumble strip area.

ORIGINAL PLAN	DATE	10/10/16
DRAWN BY	DATE	10/10/16
CHECKED BY	DATE	10/10/16
NOTED BY	DATE	10/10/16
QUANTITIES BY	DATE	10/10/16
CHECKED BY	DATE	10/10/16

STATE OF HAWAII
DEPARTMENT OF TRANSPORTATION
HIGHWAYS DIVISION

**CENTERLINE MILLED
RUMBLE STRIP DETAIL**
KUHIO HIGHWAY RESURFACING
Kapule Highway to North Leho Drive
Fed-Aid Project No. NH-056-1(058)
Scale: As Shown Date: Oct. 2016
SHEET No. T2 OF 10 SHEETS