
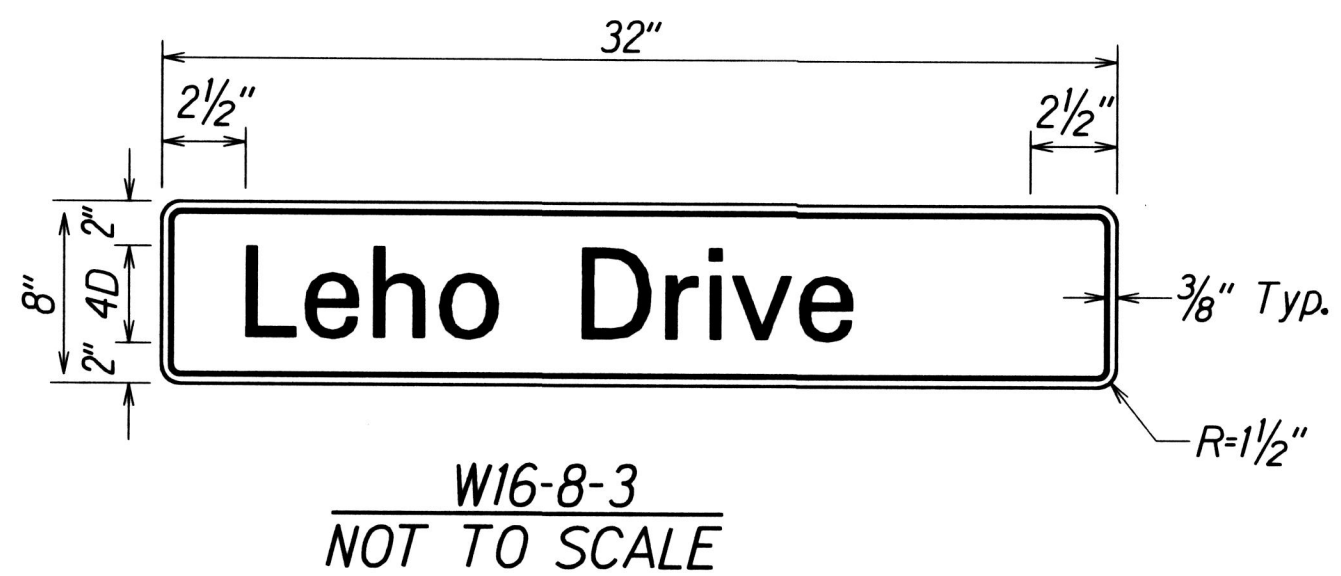
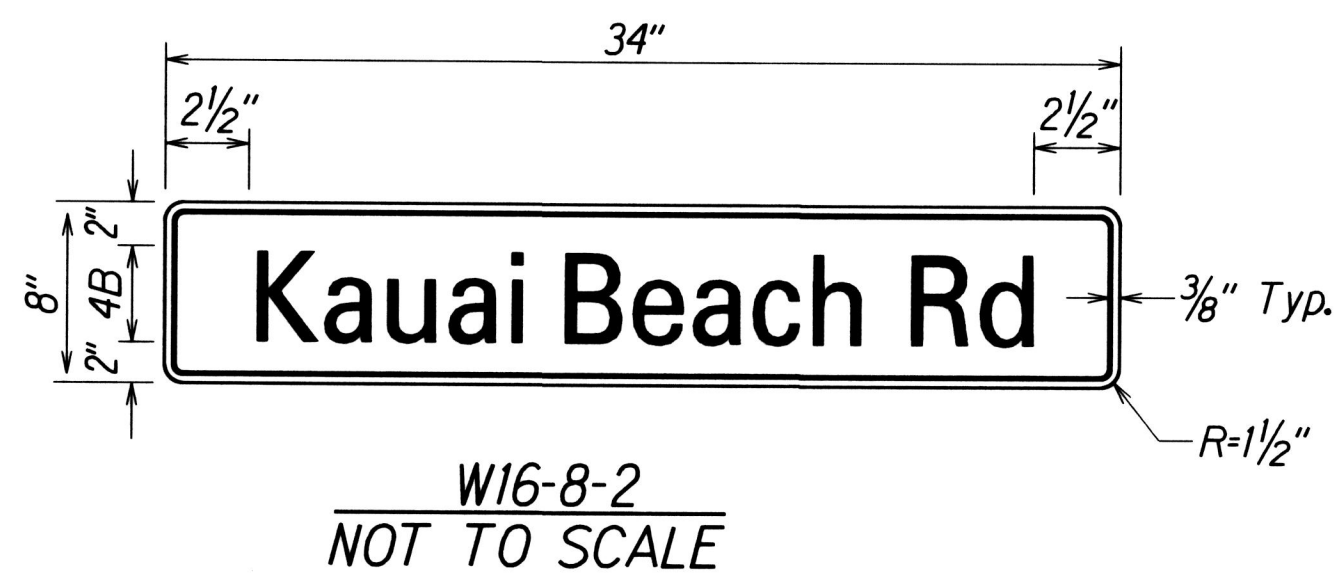


FED. ROAD DIST. NO.	STATE	FED-AID PROJ. NO.	FISCAL YEAR	SHEET NO.	TOTAL SHEETS
HAWAII	HAW.	NH-056-1(058)	2017	28	30

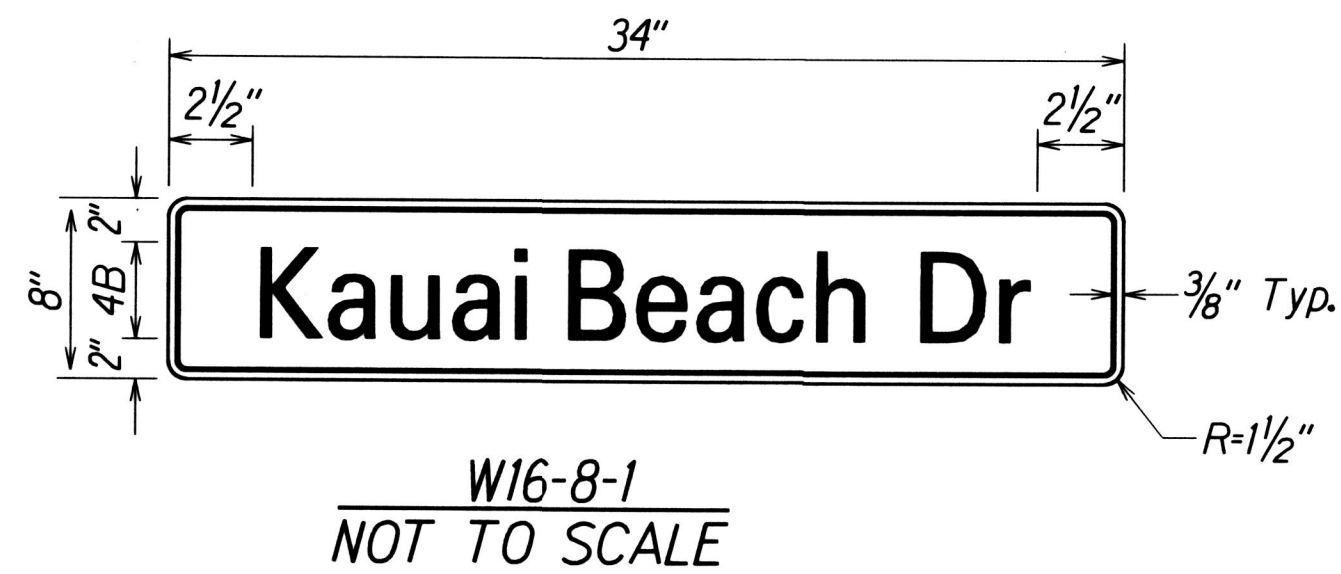

Note: Advance Street Name Sign (W16-8) shall be installed on intersection warning sign (W2-2) and shall have black lettering and borders on a yellow background. Width of borders shall be 3/8".

ORIGINAL PLAN	SURVEY PLOTTED BY	DATE
NOTED	DRAWN BY	
NOTED	DESIGNED BY	
NOTED	QUANTITIES BY	
NOTED	CHECKED BY	

STATE OF HAWAII
DEPARTMENT OF TRANSPORTATION
HIGHWAYS DIVISION

SUPPLEMENTAL PLATE DETAIL

KUHIO HIGHWAY RESURFACING
Kapule Highway to North Leho Drive
Fed-Aid Project No. NH-056-1(058)

Scale: As Noted Date: Oct. 2016

SHEET No. 1 OF 1 SHEETS