




FED. ROAD DIST. NO.	STATE	FED-AID PROJ. NO.	FISCAL YEAR	SHEET NO.	TOTAL SHEETS
HAWAII	HAW.	HSIP-056-1(060)	2017	28	29

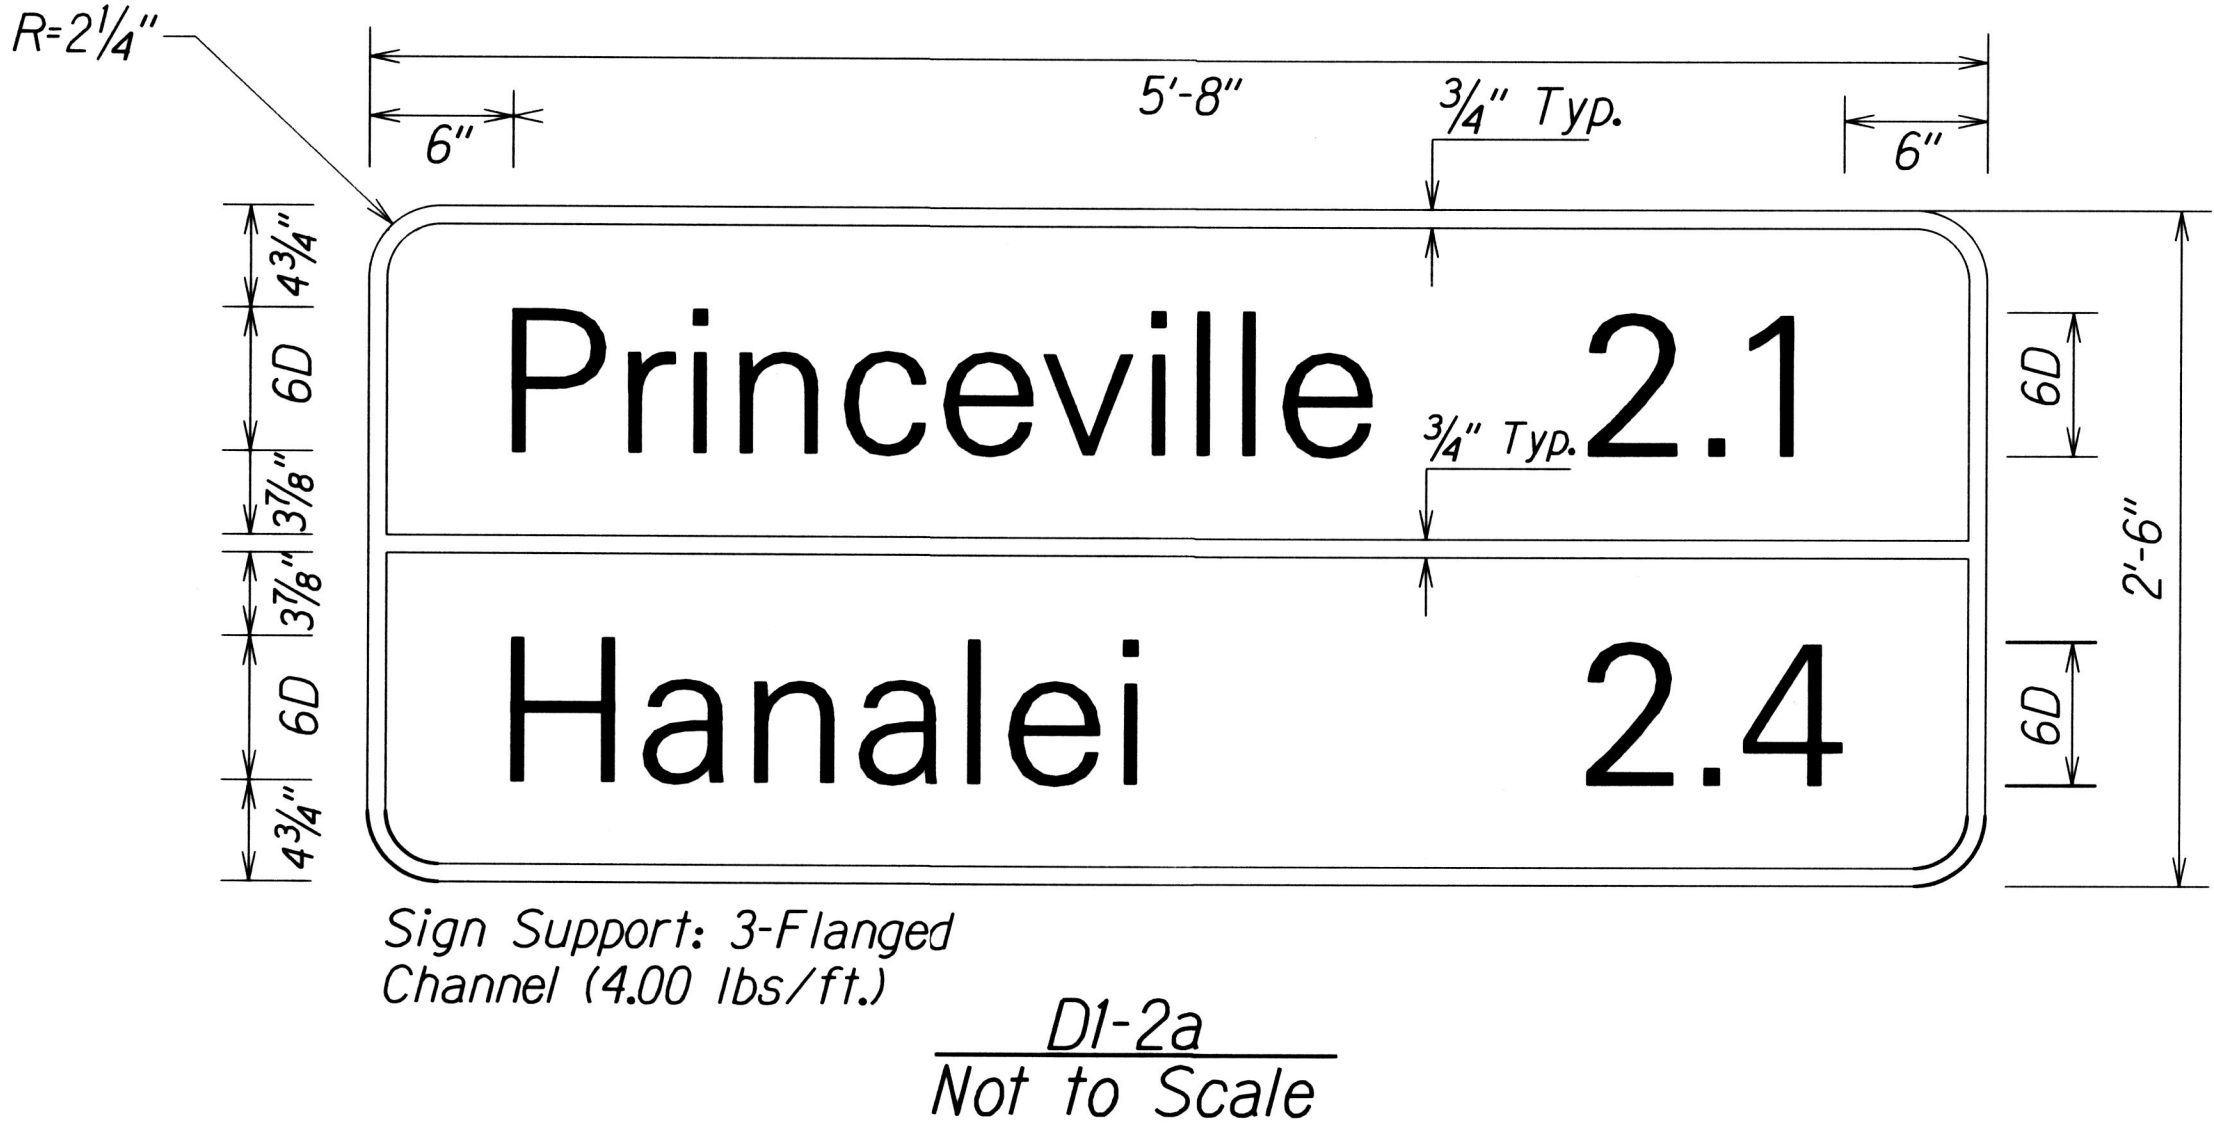


D1-2a
Not to Scale

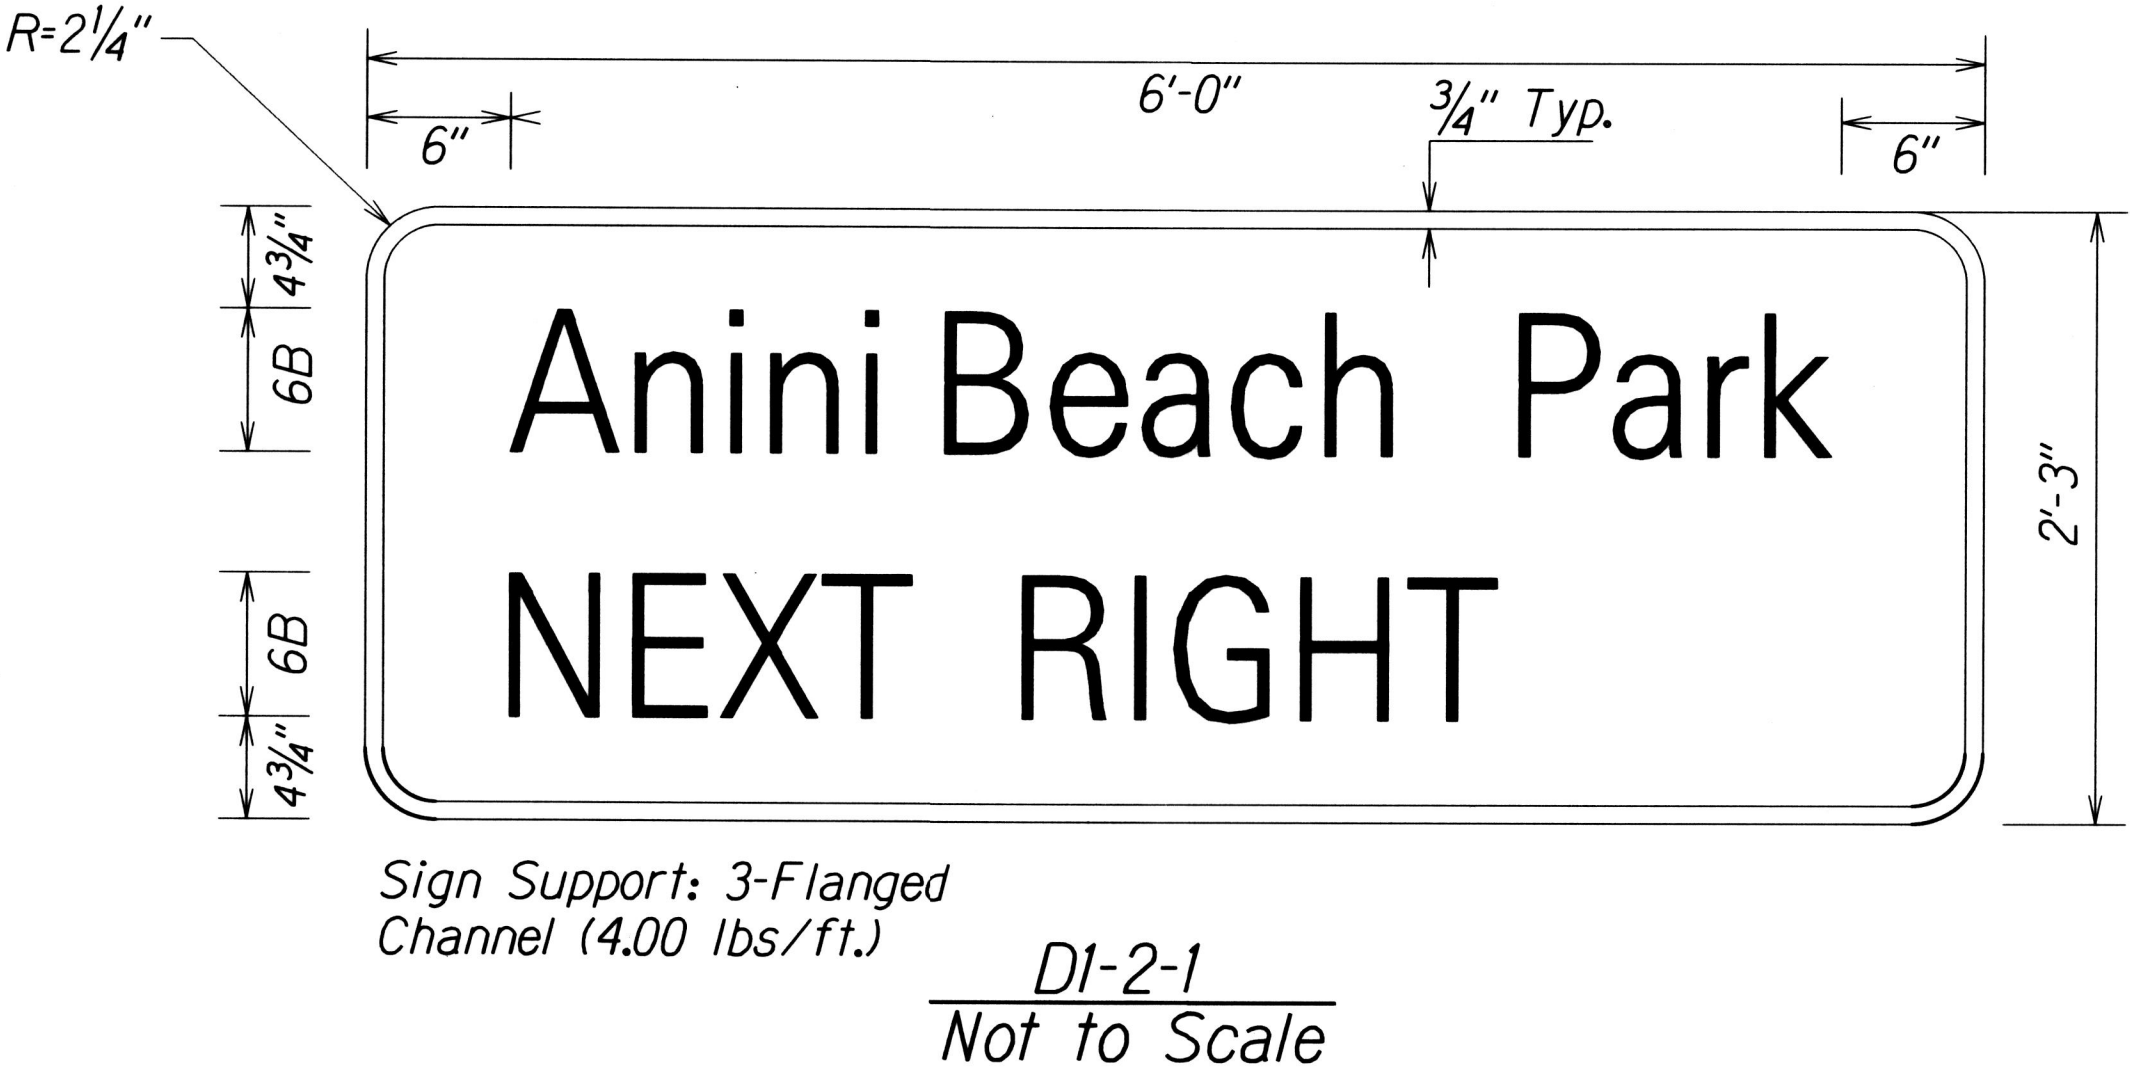


D1-2-1
Not to Scale

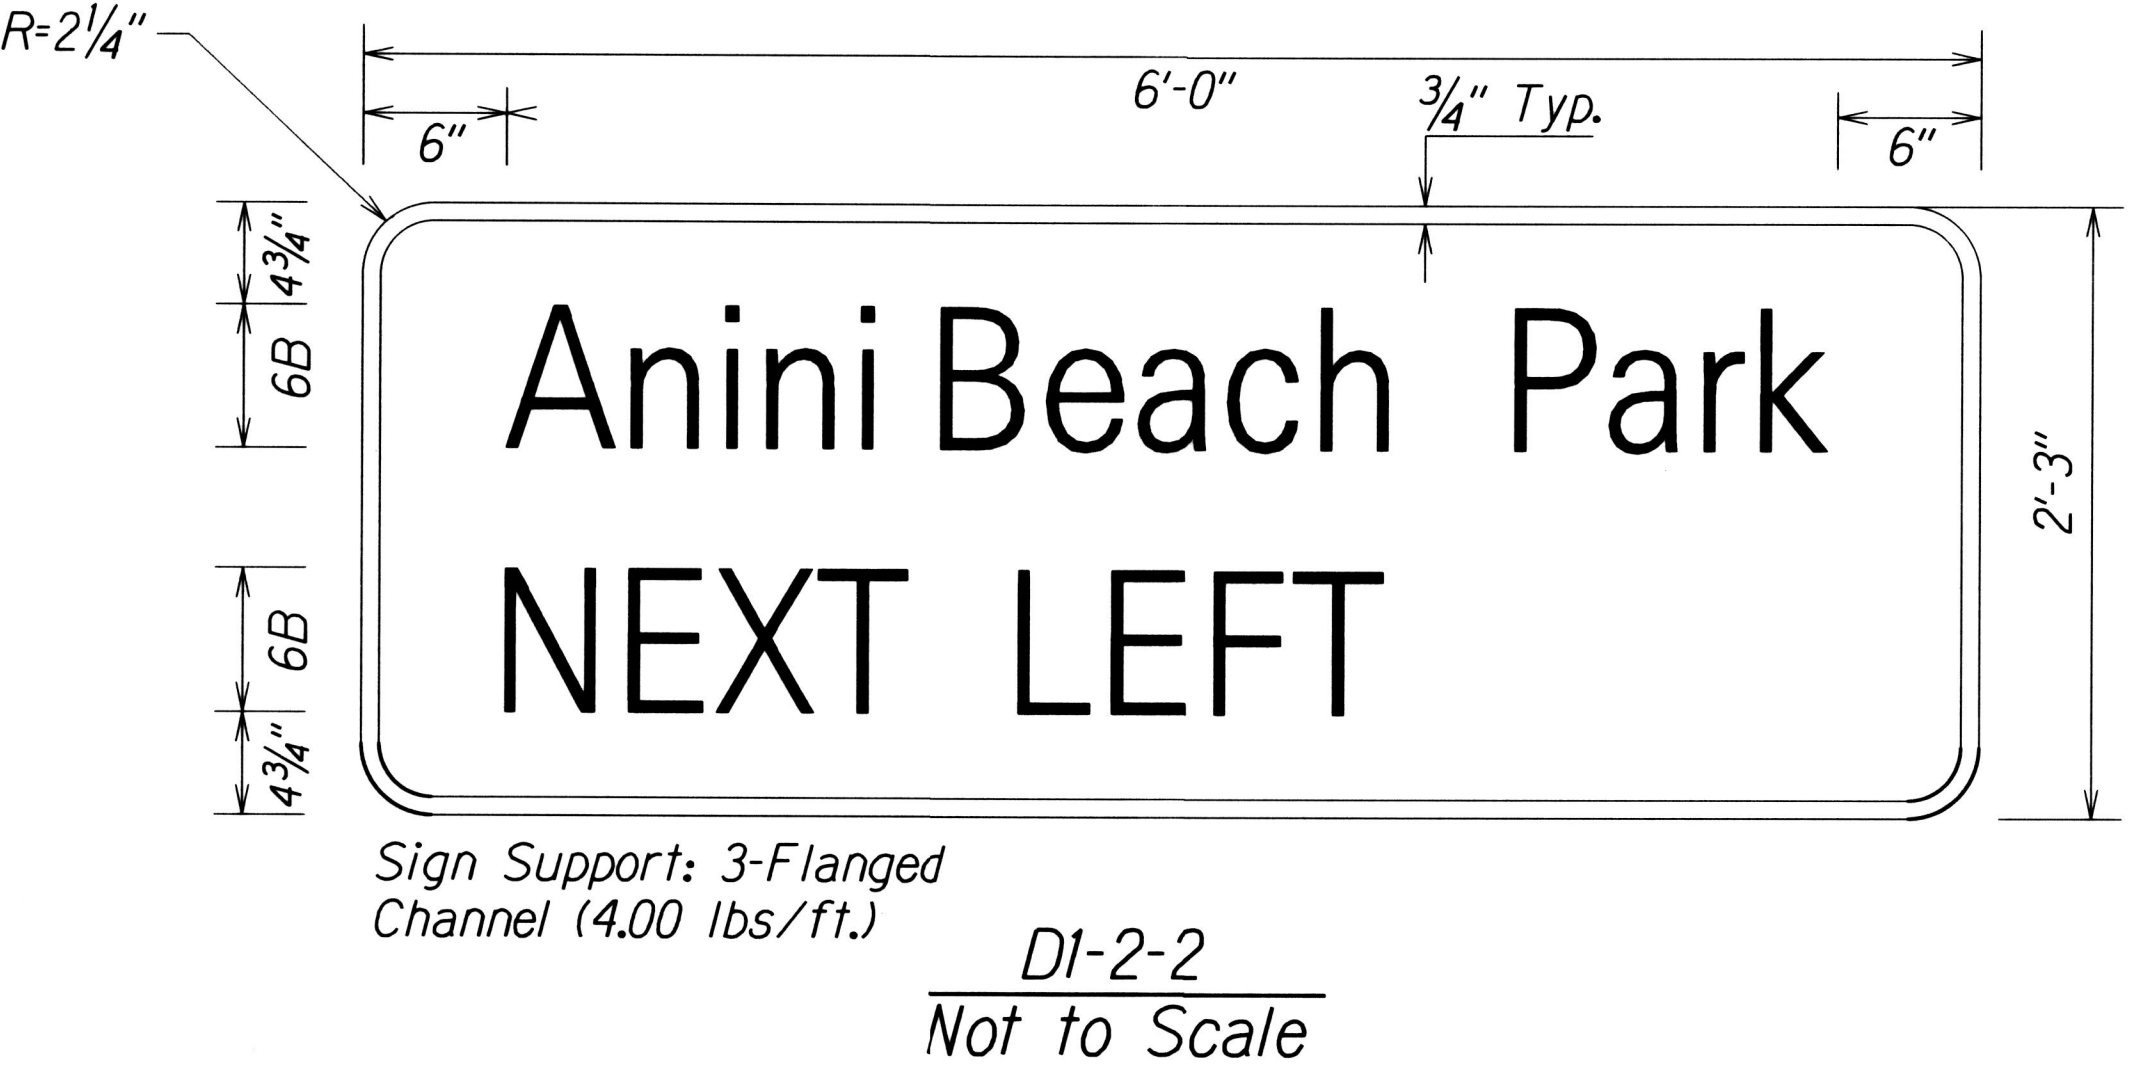

D1-2-2
Not to Scale

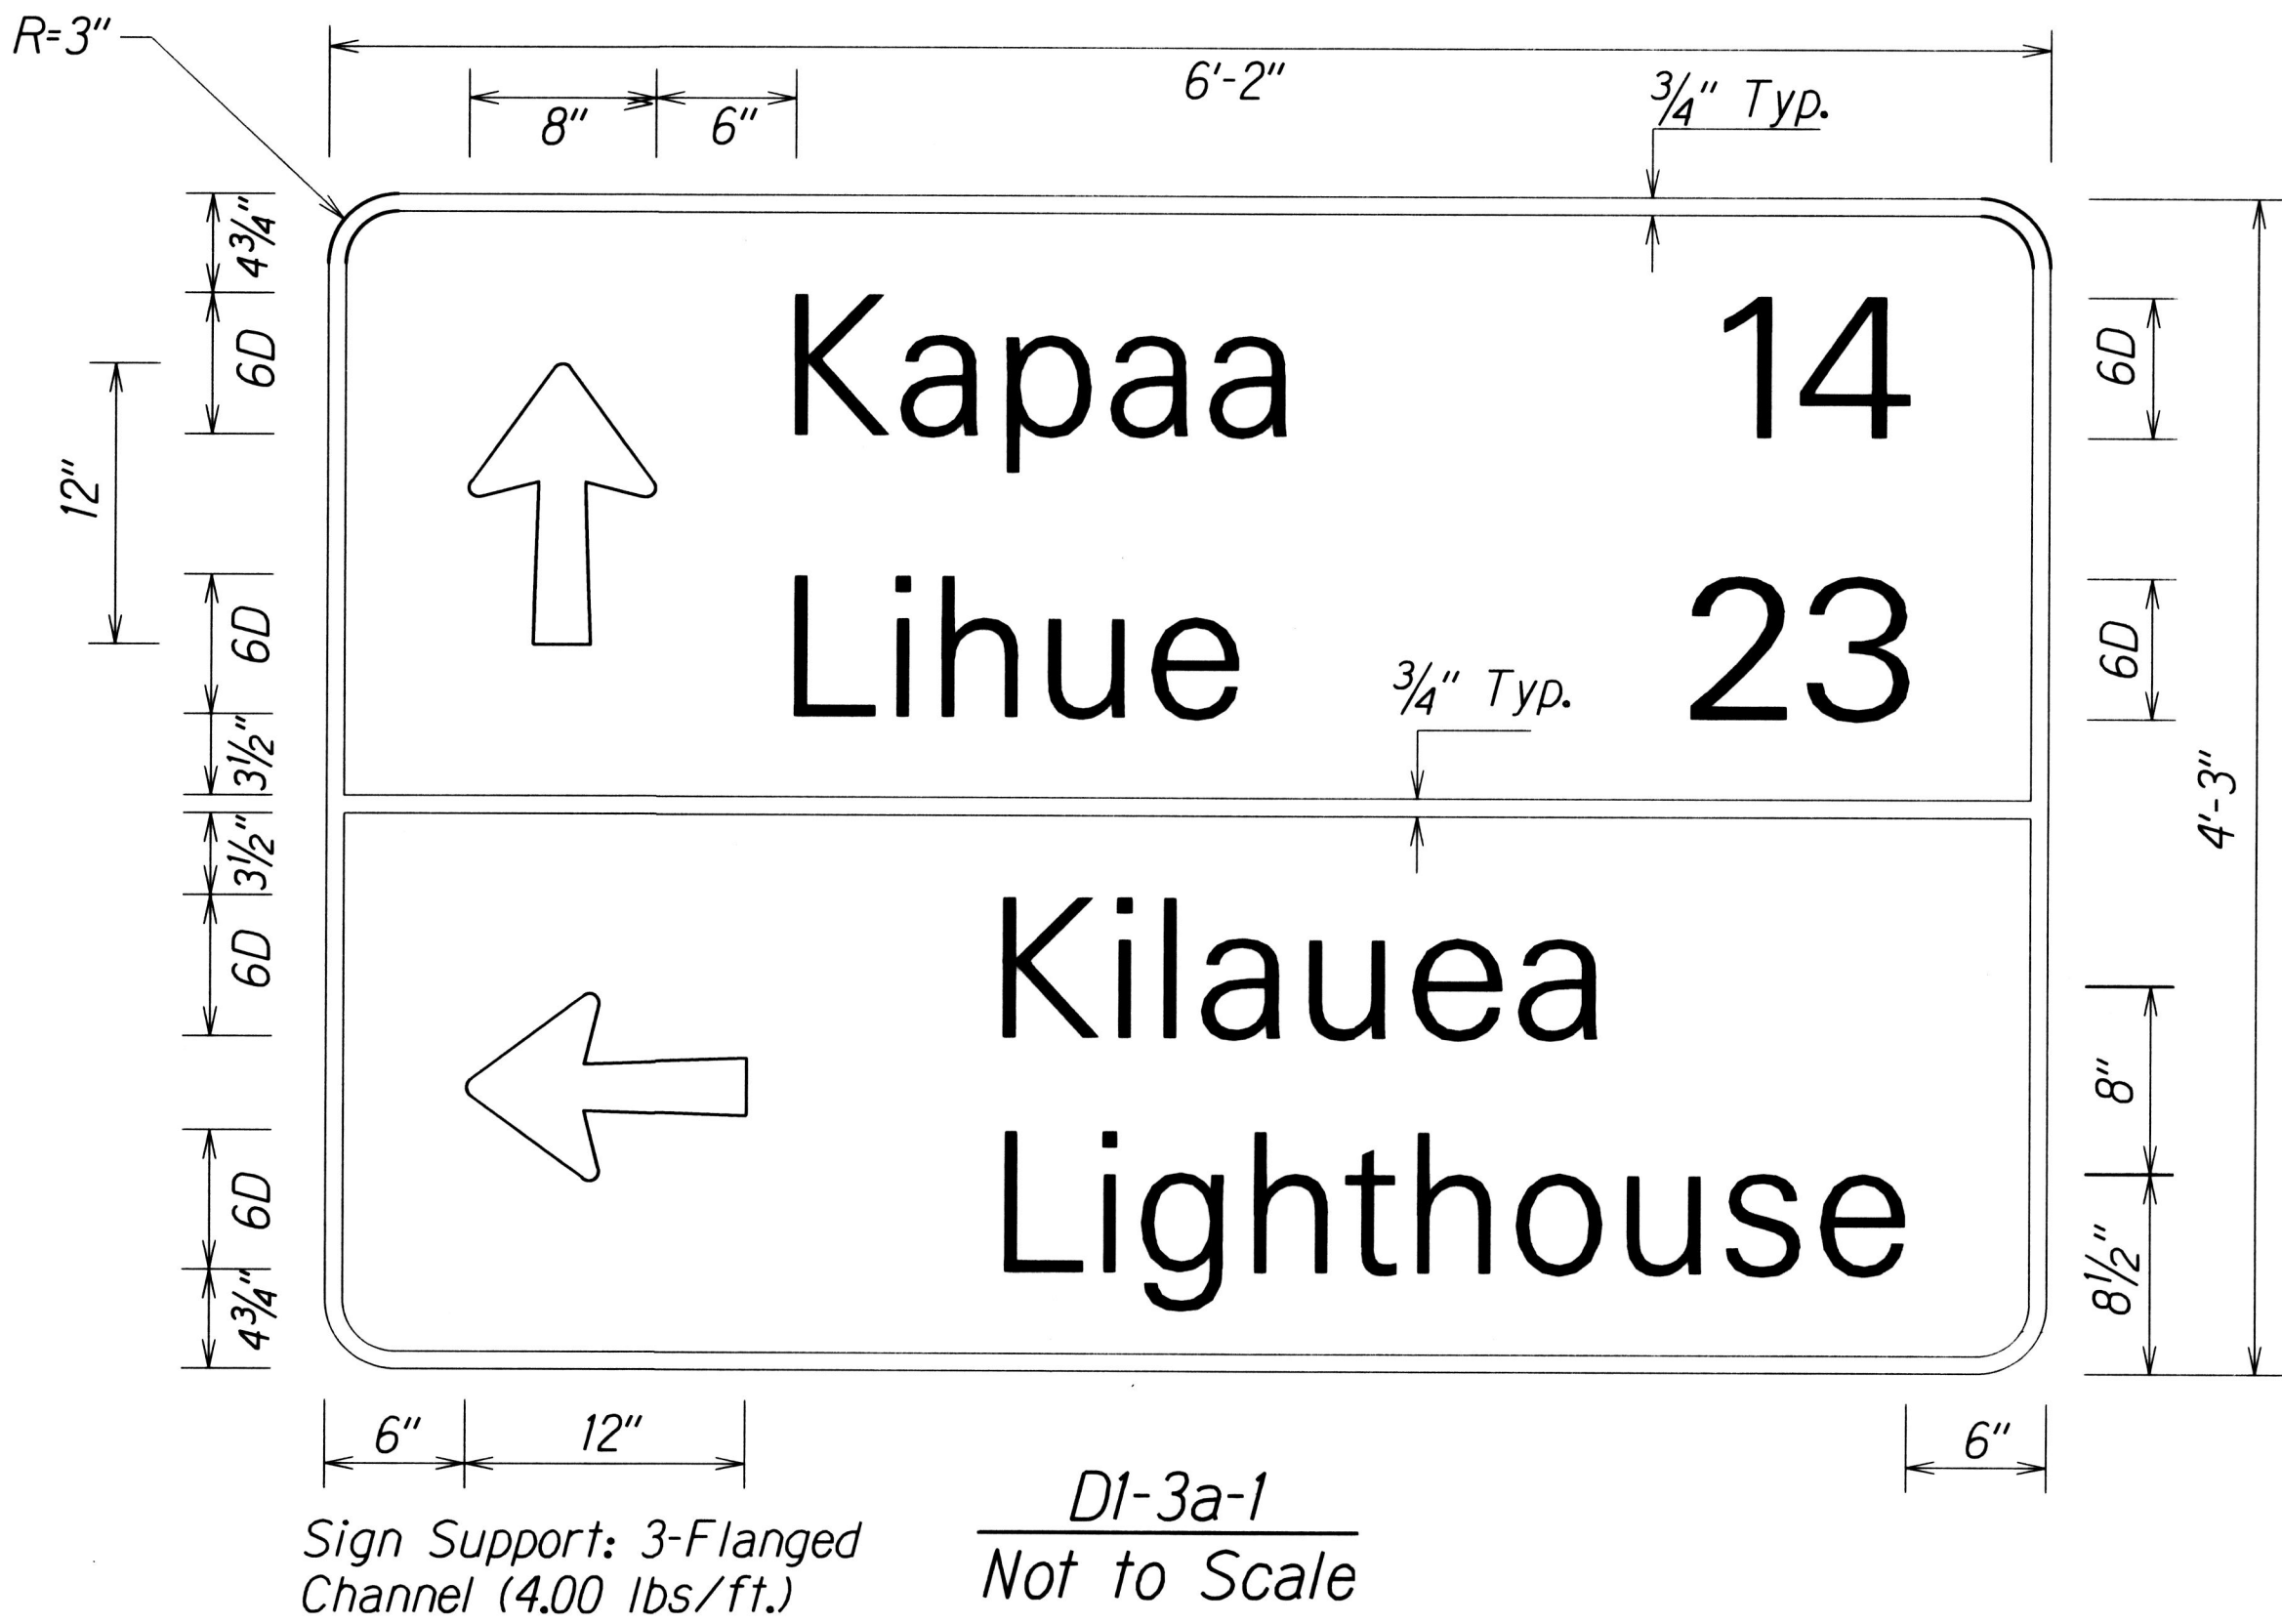

D1-3a-1
Not to Scale

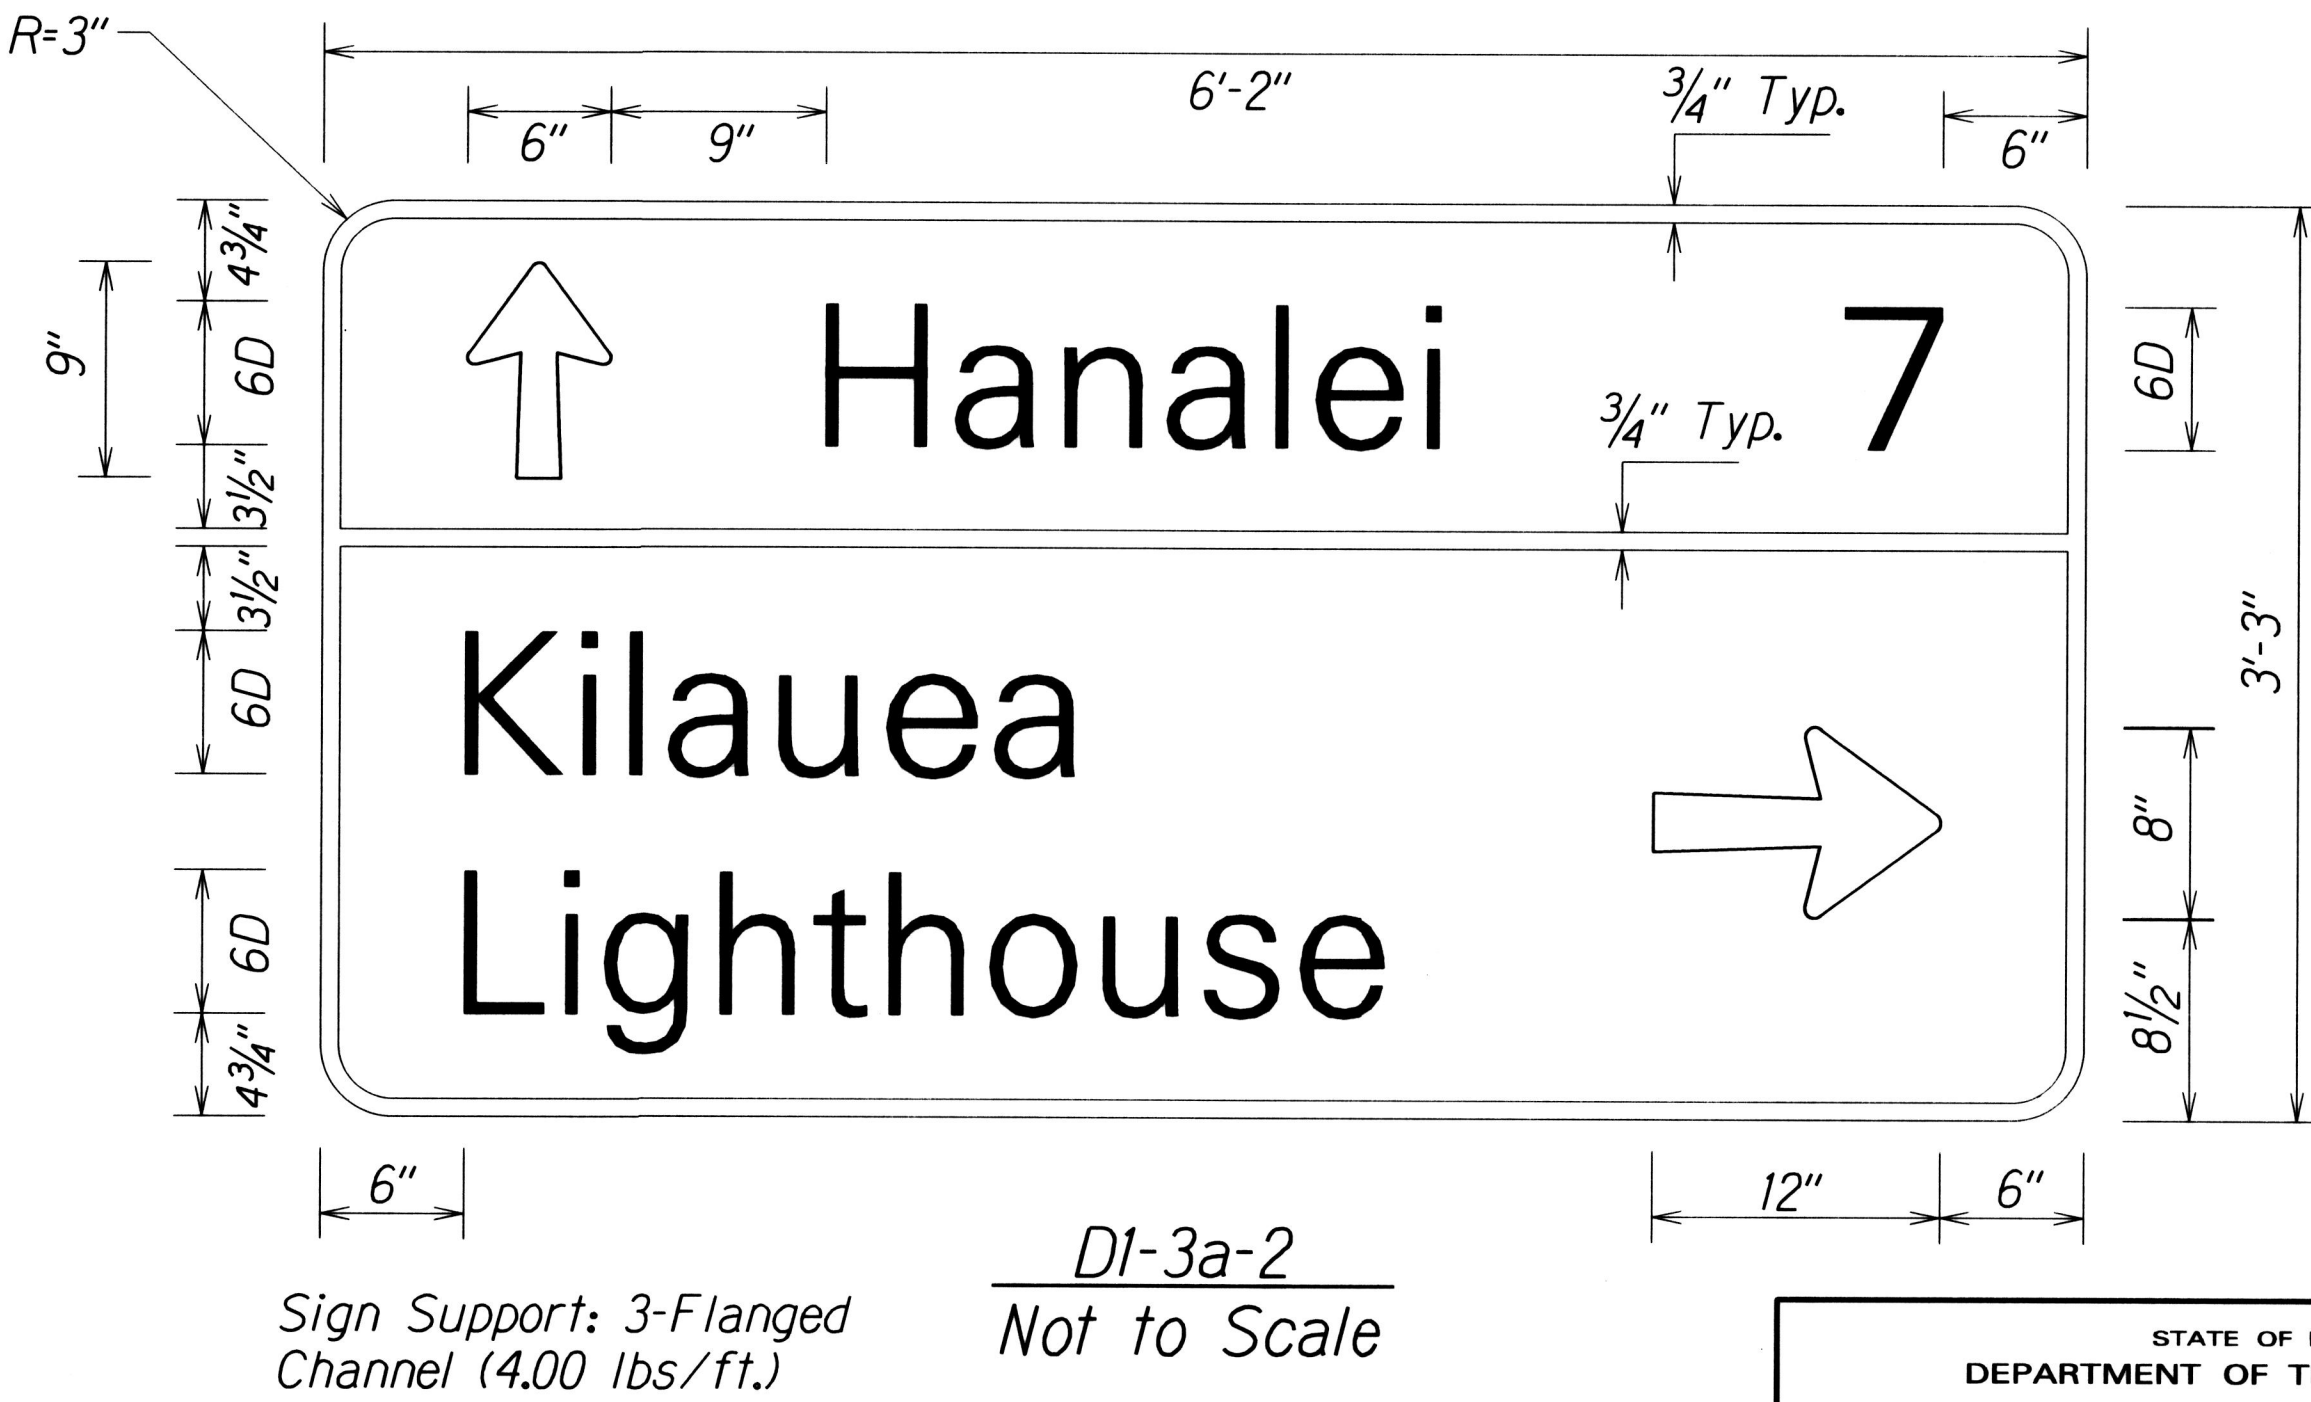

D1-3a-2
Not to Scale

Note: Destination sign shall have white lettering on green background.

STATE OF HAWAII
DEPARTMENT OF TRANSPORTATION
HIGHWAYS DIVISION

DESTINATION SIGN DETAIL

KUHIO HIGHWAY SAFETY IMPROVEMENTS
Wailapa Road to Kapaka Street
Mile Post 21.72 to Mile Post 27.32
Fed-Aid Project No. HSIP-056-1(060)
Scale: As Noted Date: January 2017

SHEET No. 3 OF 3 SHEETS