




| FED. ROAD DIST. NO. | STATE | FED-AID PROJ. NO. | FISCAL YEAR | SHEET NO. | TOTAL SHEETS |
|---------------------|-------|-------------------|-------------|-----------|--------------|
| HAWAII | HAW. | HSIP-056-1(060) | 2017 | 26 | 29 |

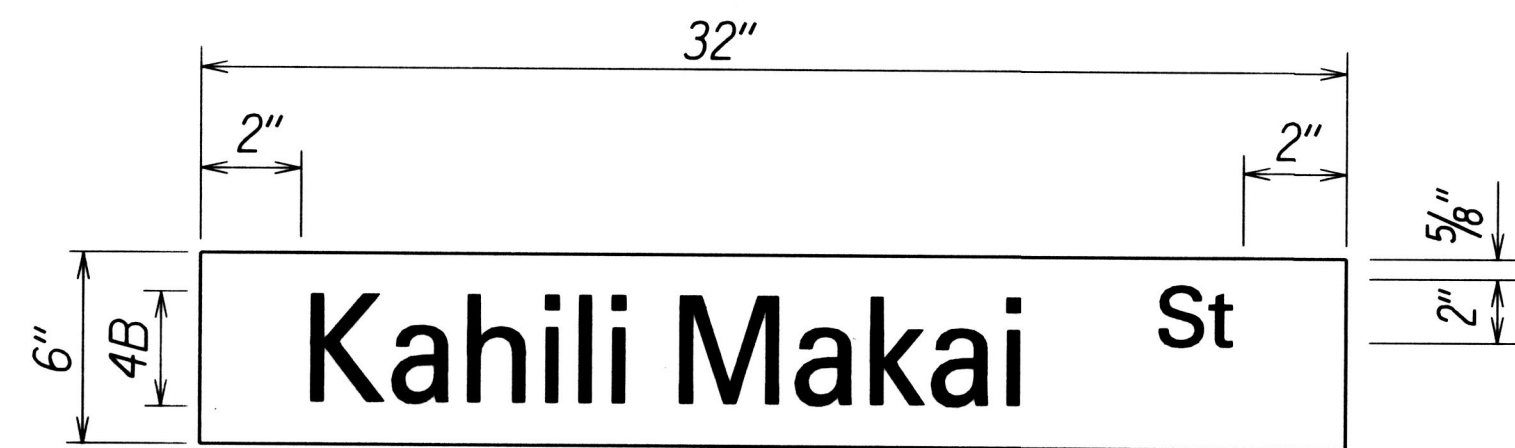


D3-1-1
Not to Scale

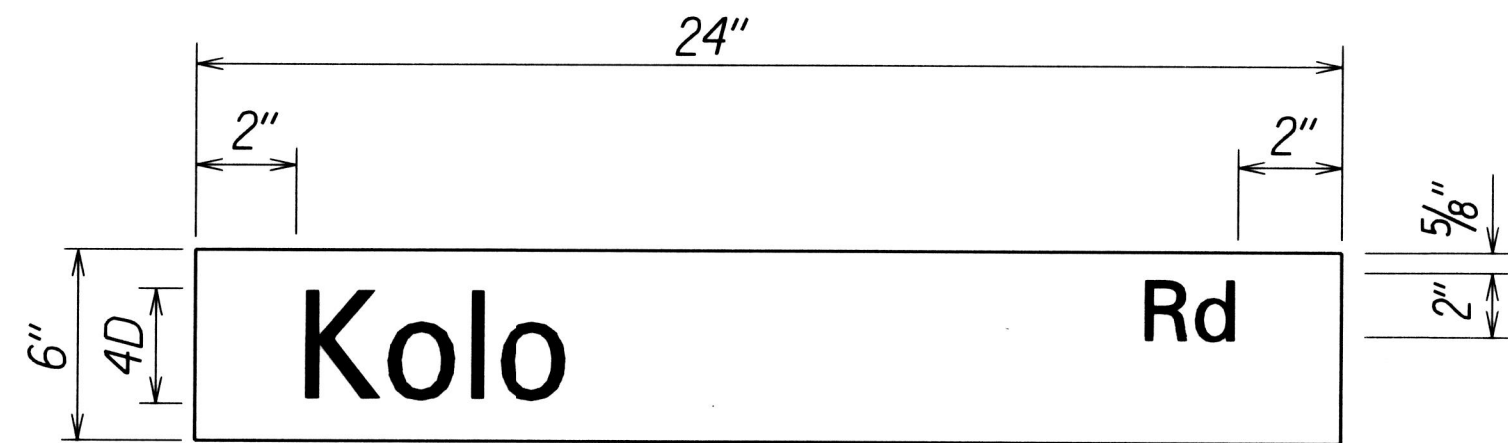


D3-1-5
Not to Scale

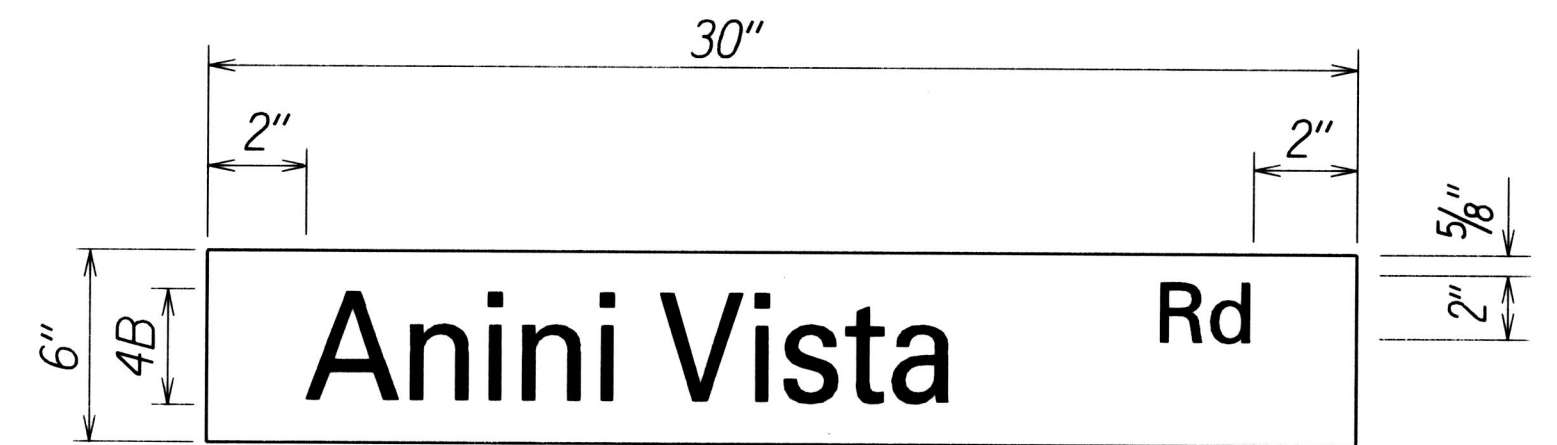


D3-1-9
Not to Scale

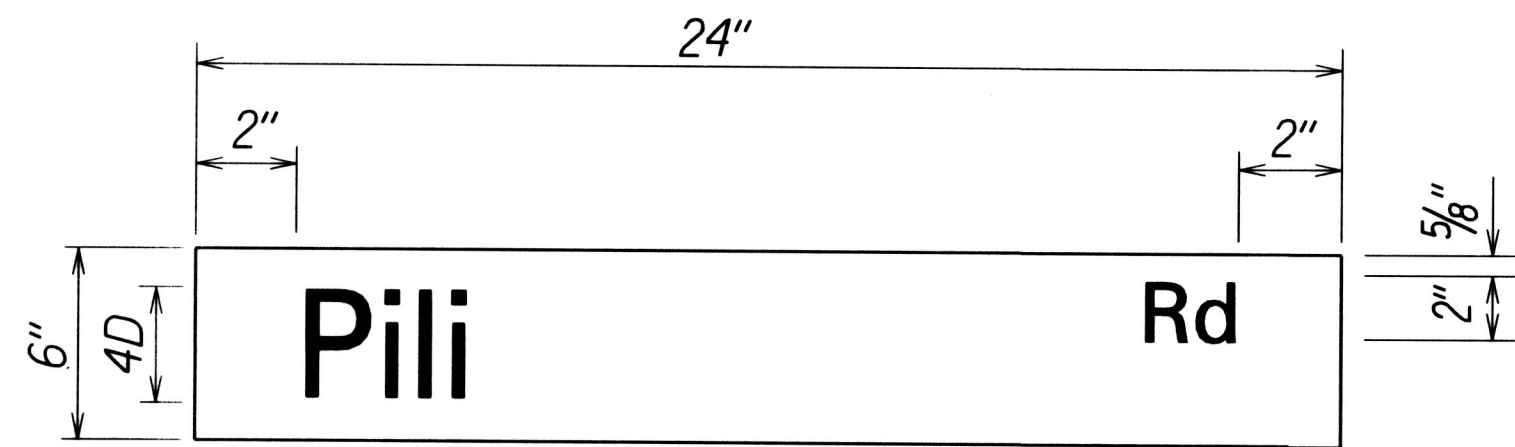


D3-1-2
Not to Scale

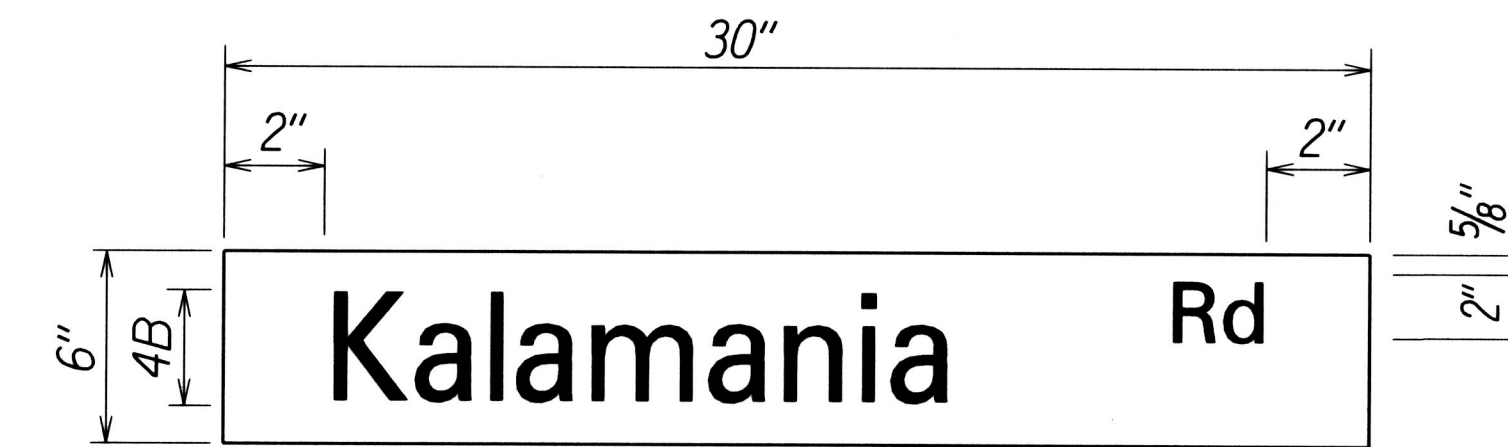


D3-1-6
Not to Scale

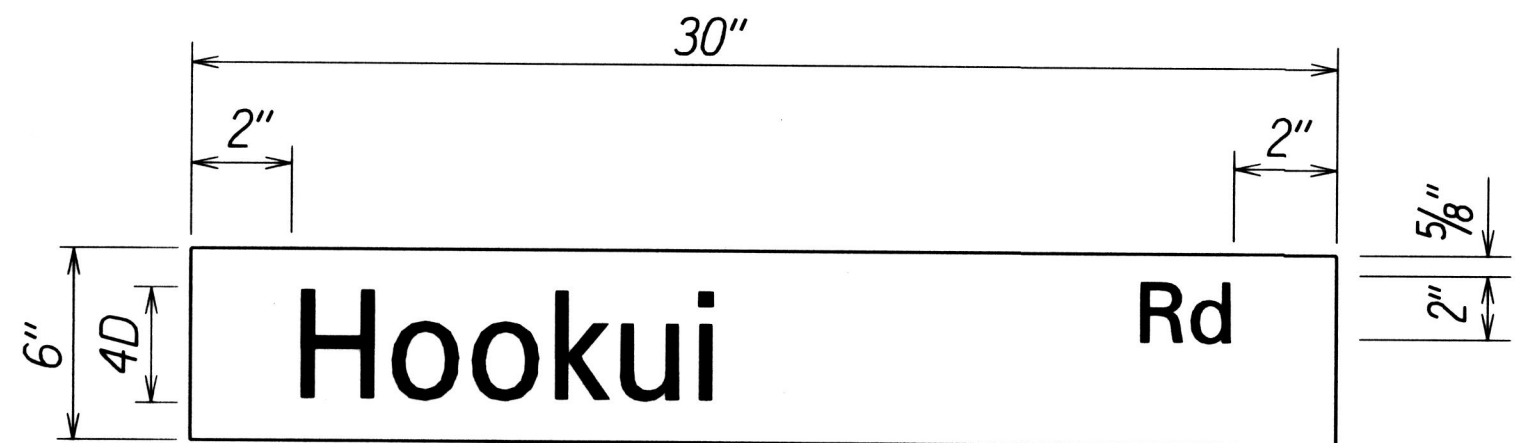


D3-1-3
Not to Scale

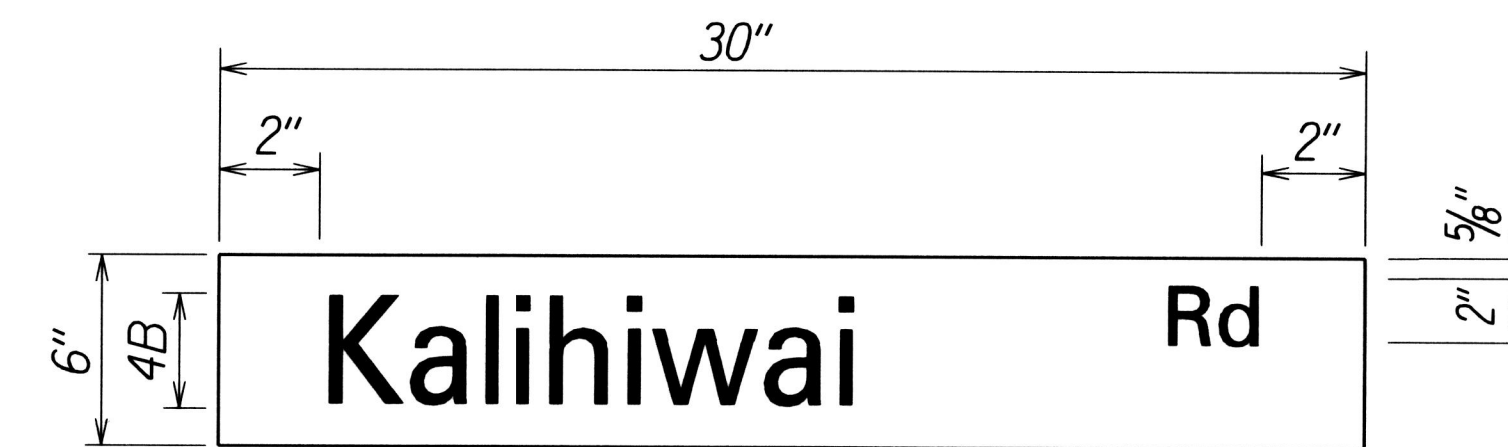

D3-1-7
Not to Scale

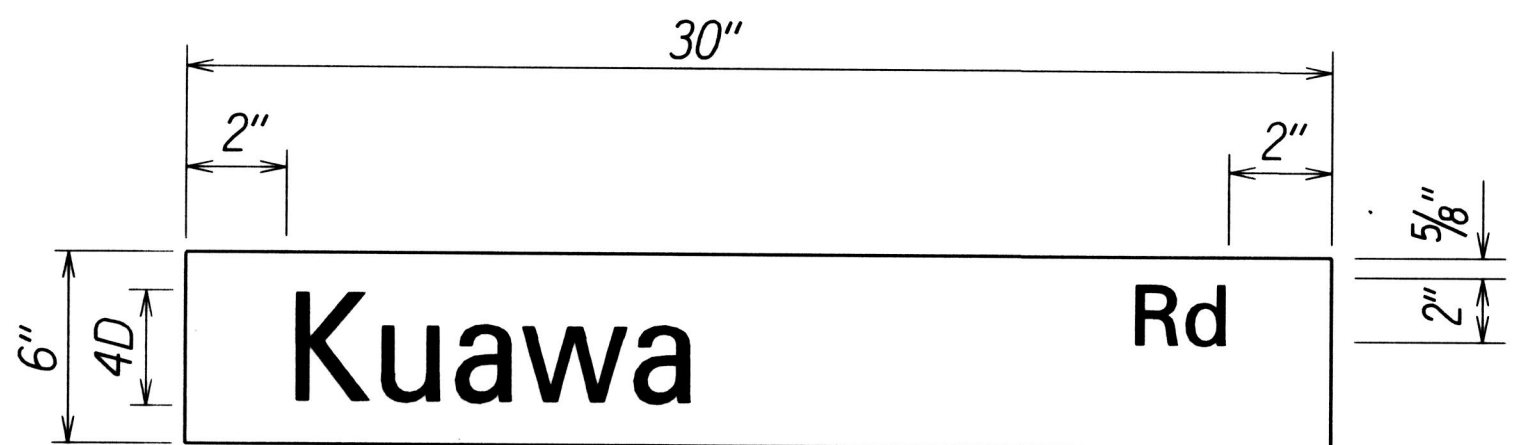

D3-1-4
Not to Scale

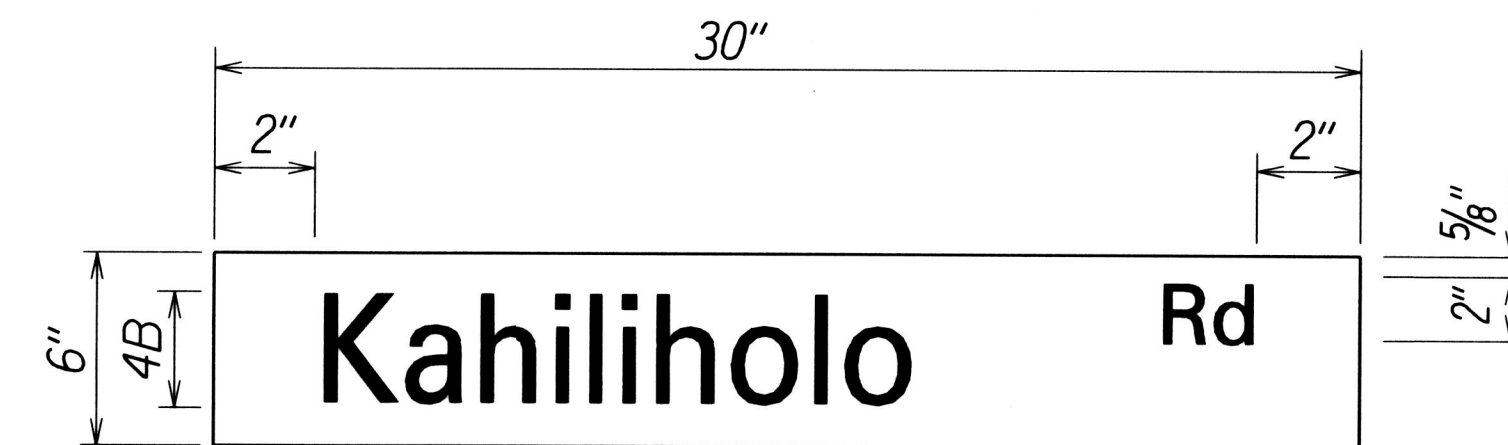

D3-1-8
Not to Scale

Note: Street Name Sign shall be installed on top of stop sign (R1-1) and shall be made on both faces of the plate.

| | | |
|---------------|-------------------|------|
| ORIGINAL PLAN | SURVEY PLOTTED BY | DATE |
| NOTE BOOK | DESIGNED BY | |
| | QUANTITIES BY | |
| | CHECKED BY | |

| | | |
|--|--------------------|--|
| STATE OF HAWAII DEPARTMENT OF TRANSPORTATION HIGHWAYS DIVISION | | |
| <u>STREET NAME SIGN DETAIL</u> | | |
| <u>KUHIO HIGHWAY SAFETY IMPROVEMENTS</u> | | |
| <u>Wailapa Road to Kapaka Street</u> | | |
| <u>Mile Post 21.72 to Mile Post 27.32</u> | | |
| <u>Fed-Aid Project No. HSIP-056-1(060)</u> | | |
| Scale: As Noted | Date: January 2017 | |
| SHEET No. 1 OF 3 SHEETS | | |