
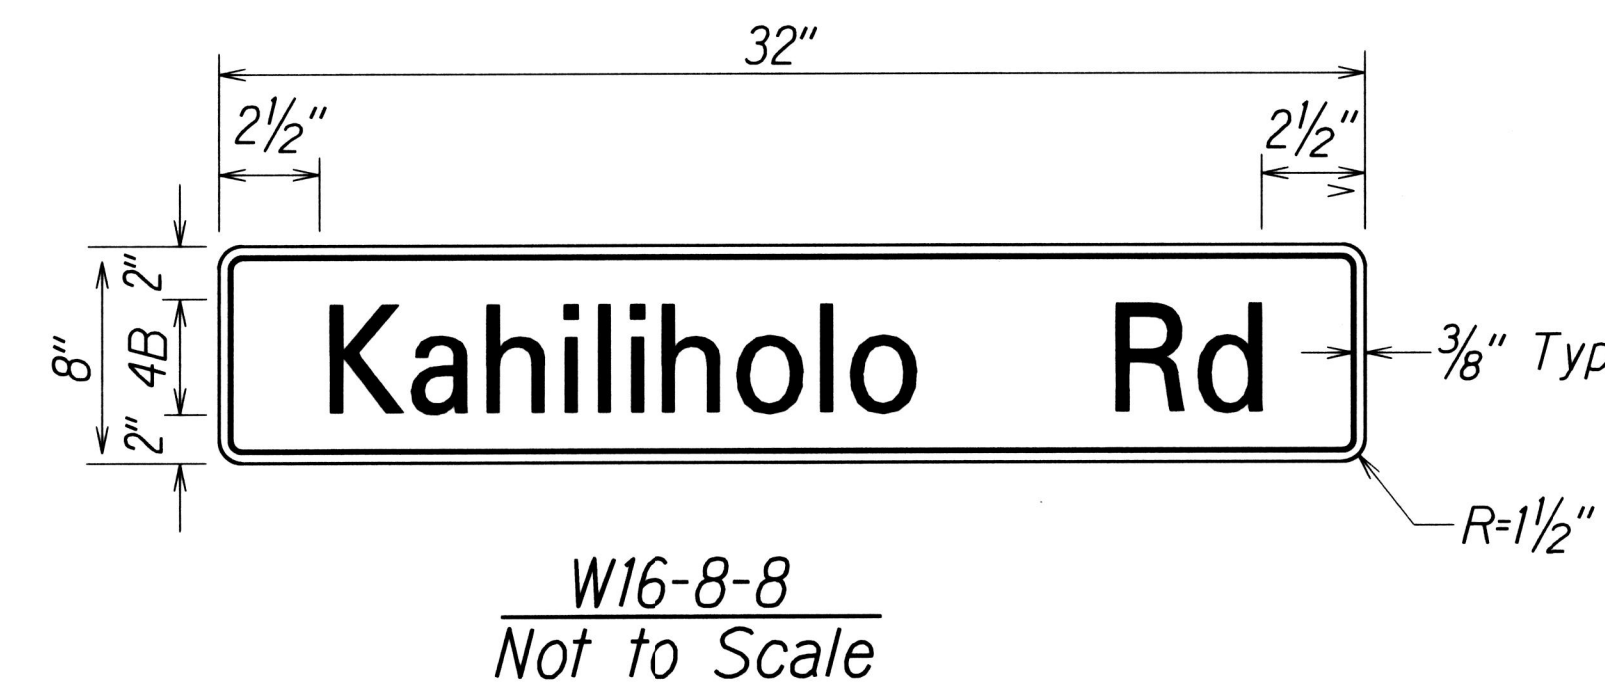
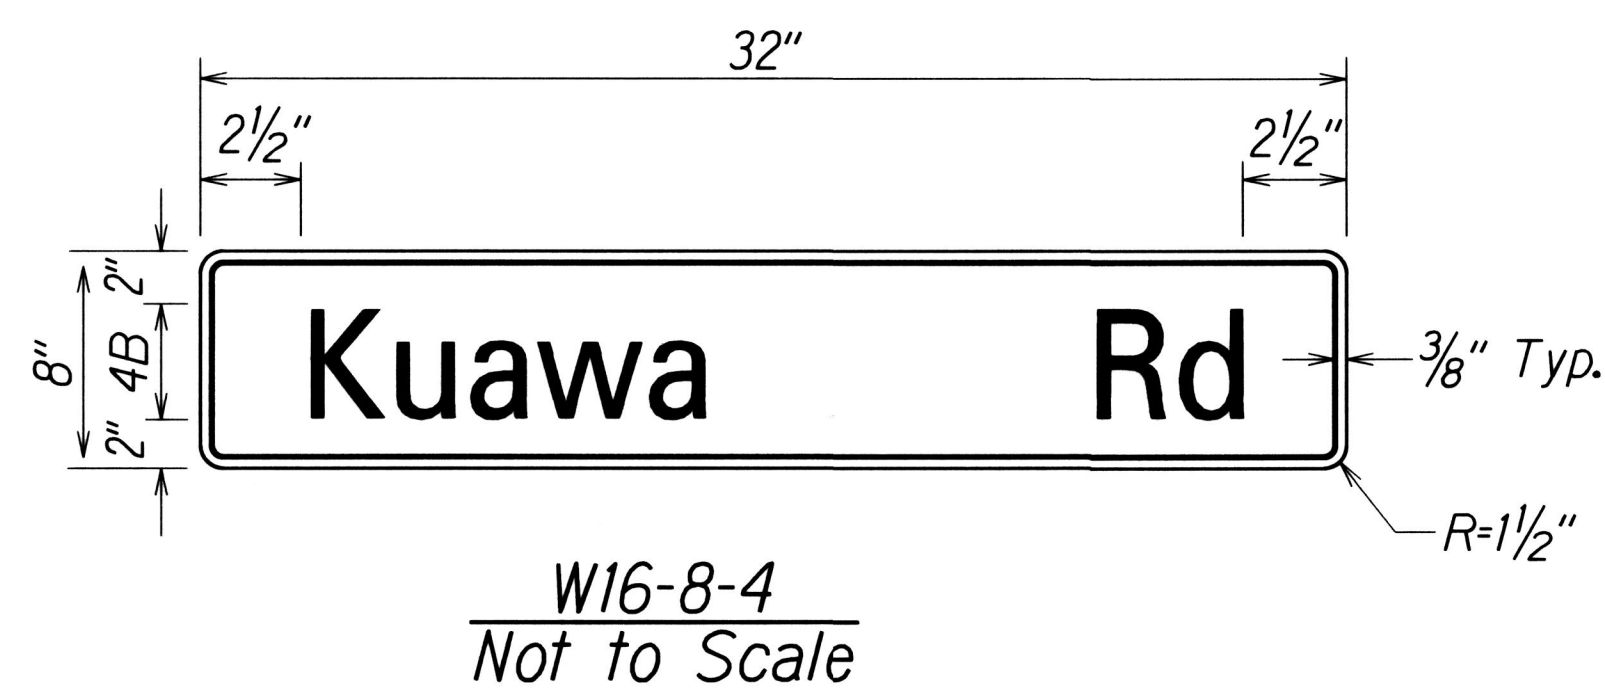
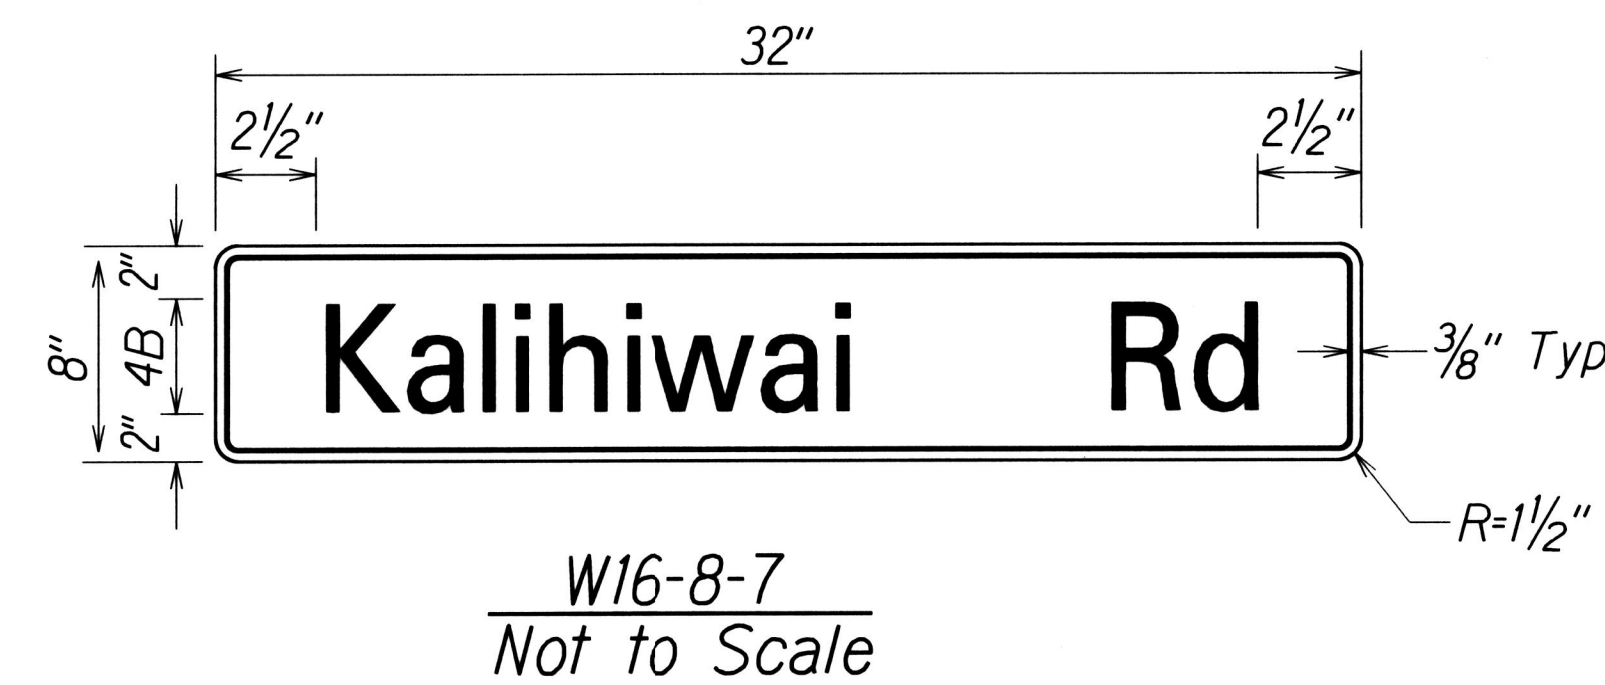
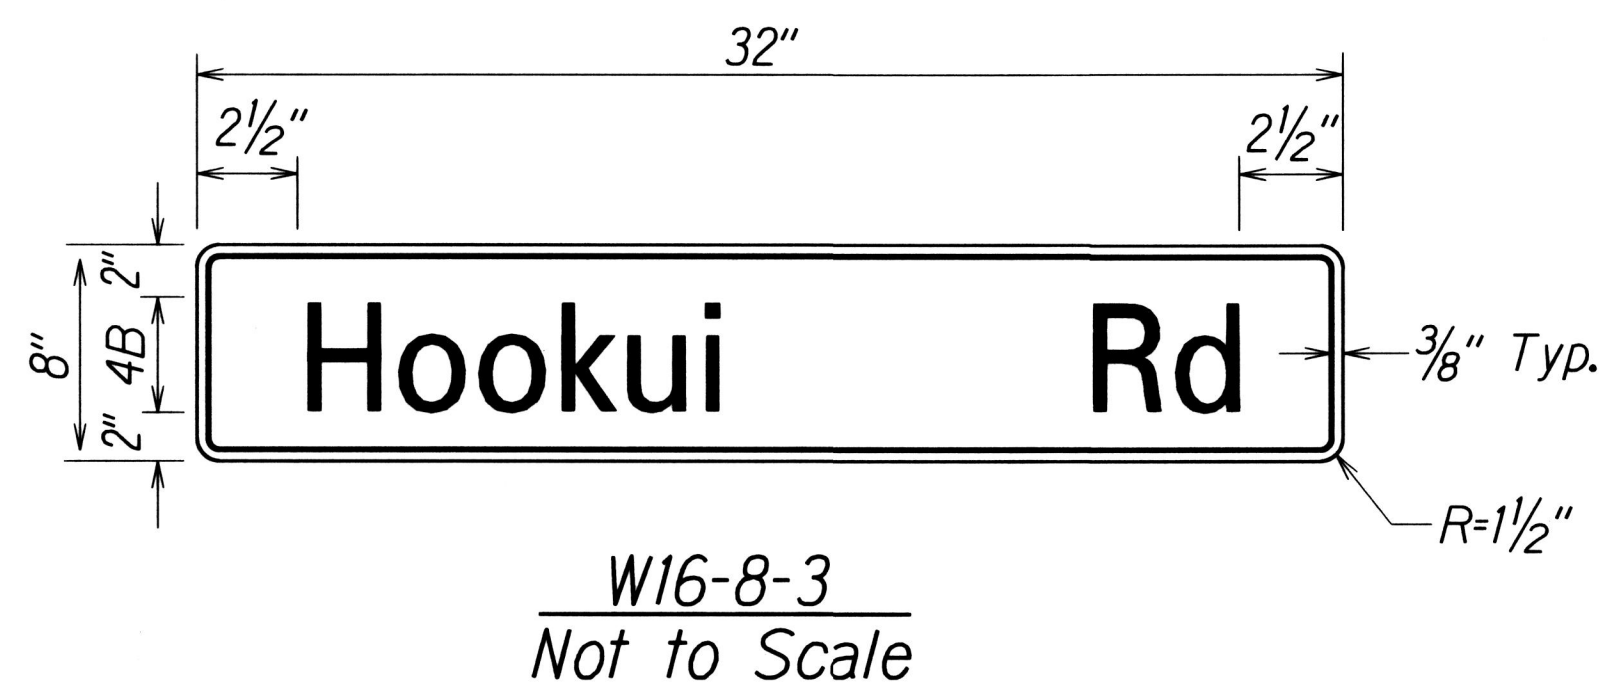
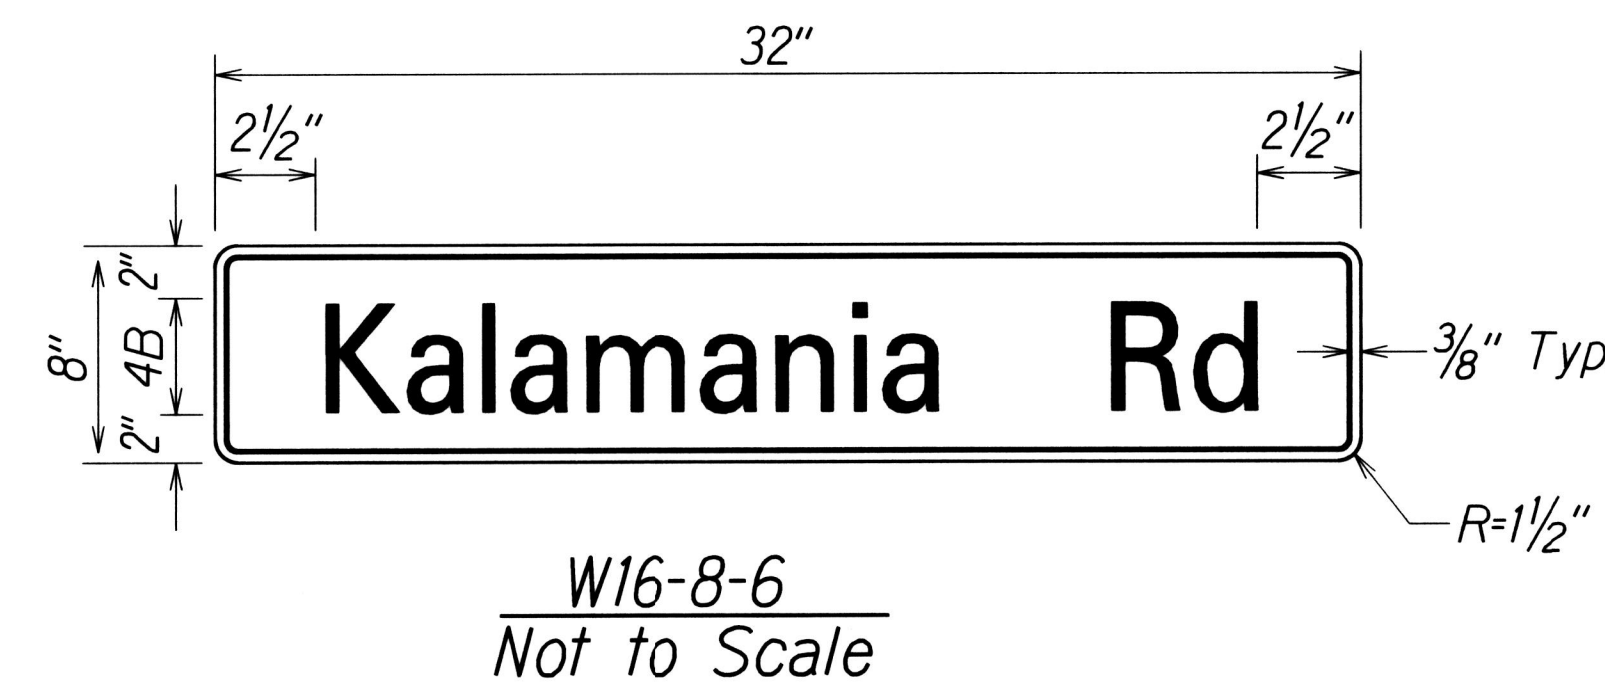
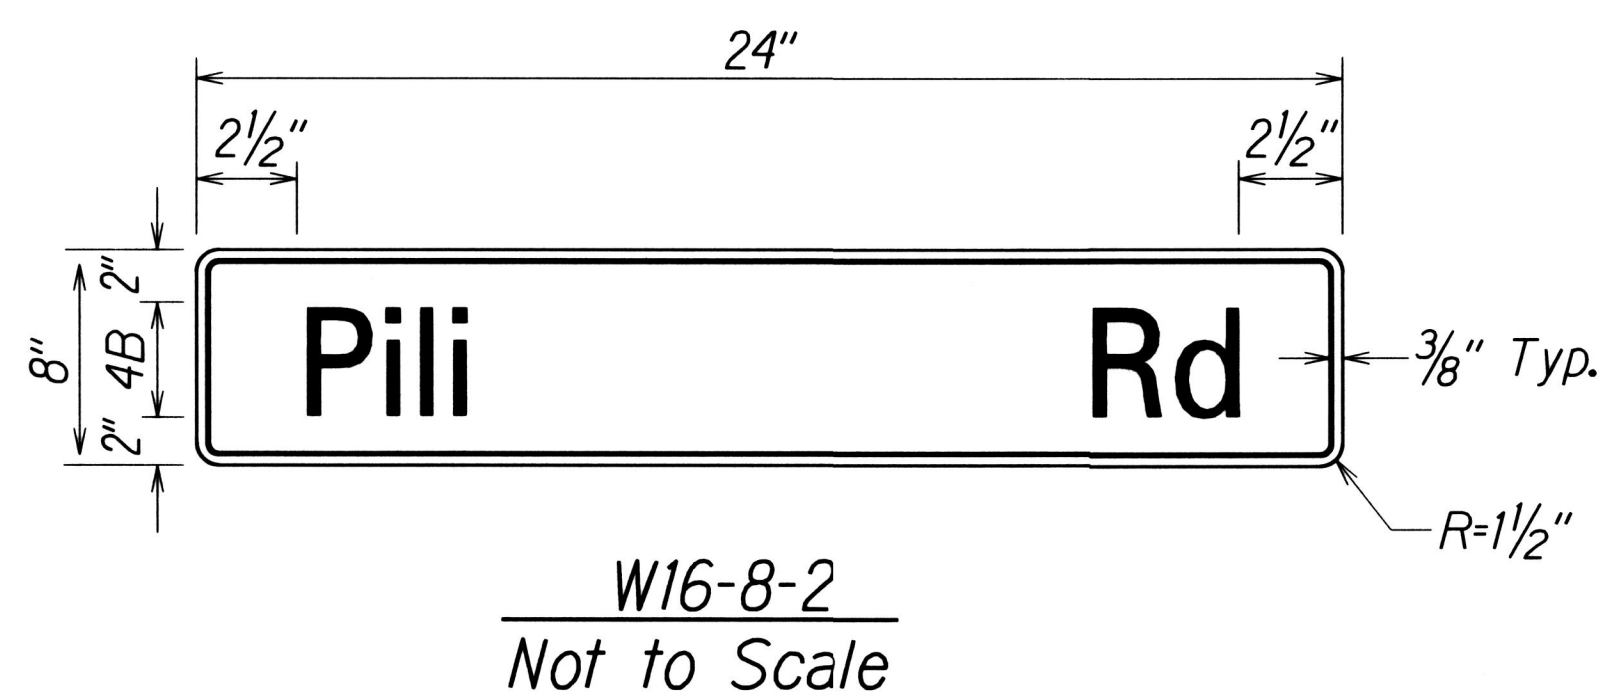
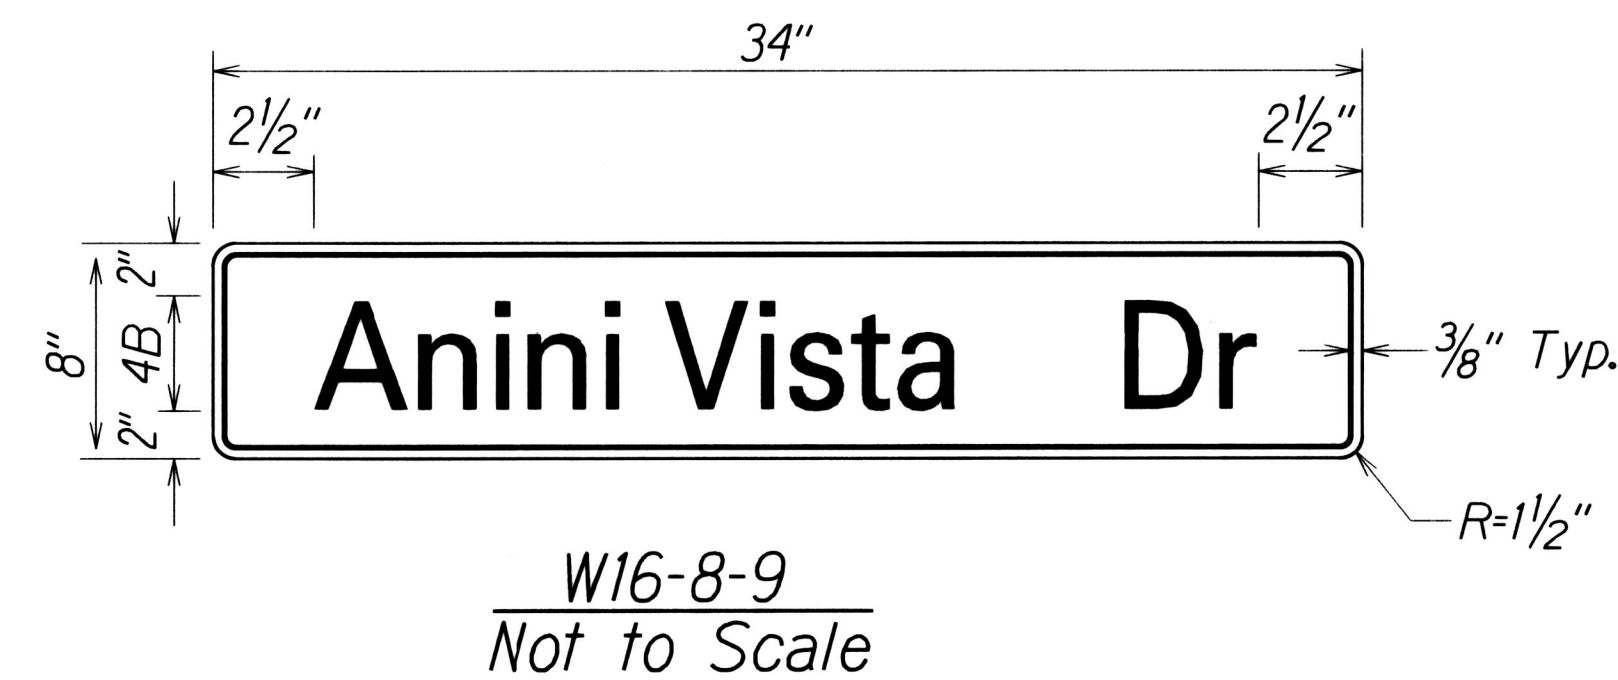
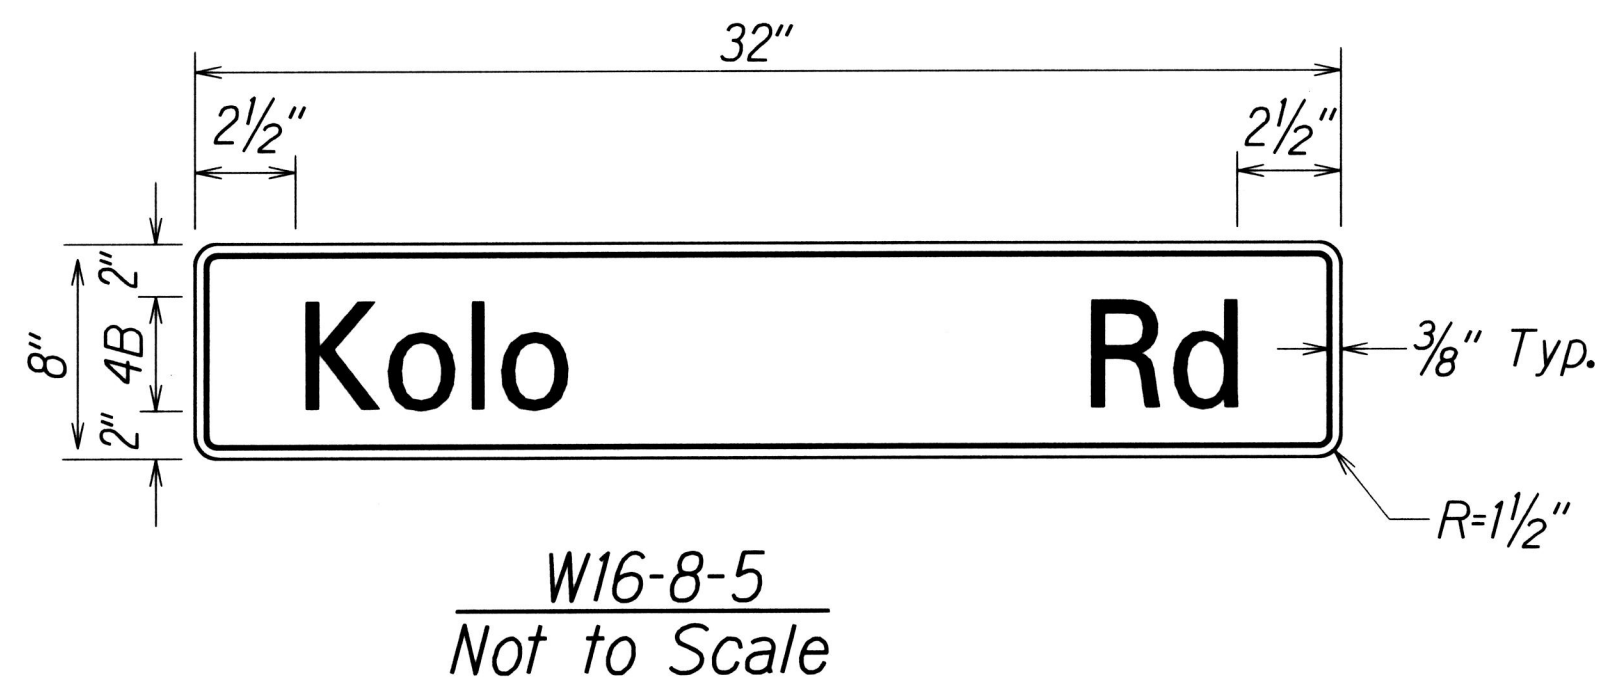


FED. ROAD DIST. NO.	STATE	FED-AID PROJ. NO.	FISCAL YEAR	SHEET NO.	TOTAL SHEETS
HAWAII	HAW.	HSIP-056-1(060)	2017	27	29

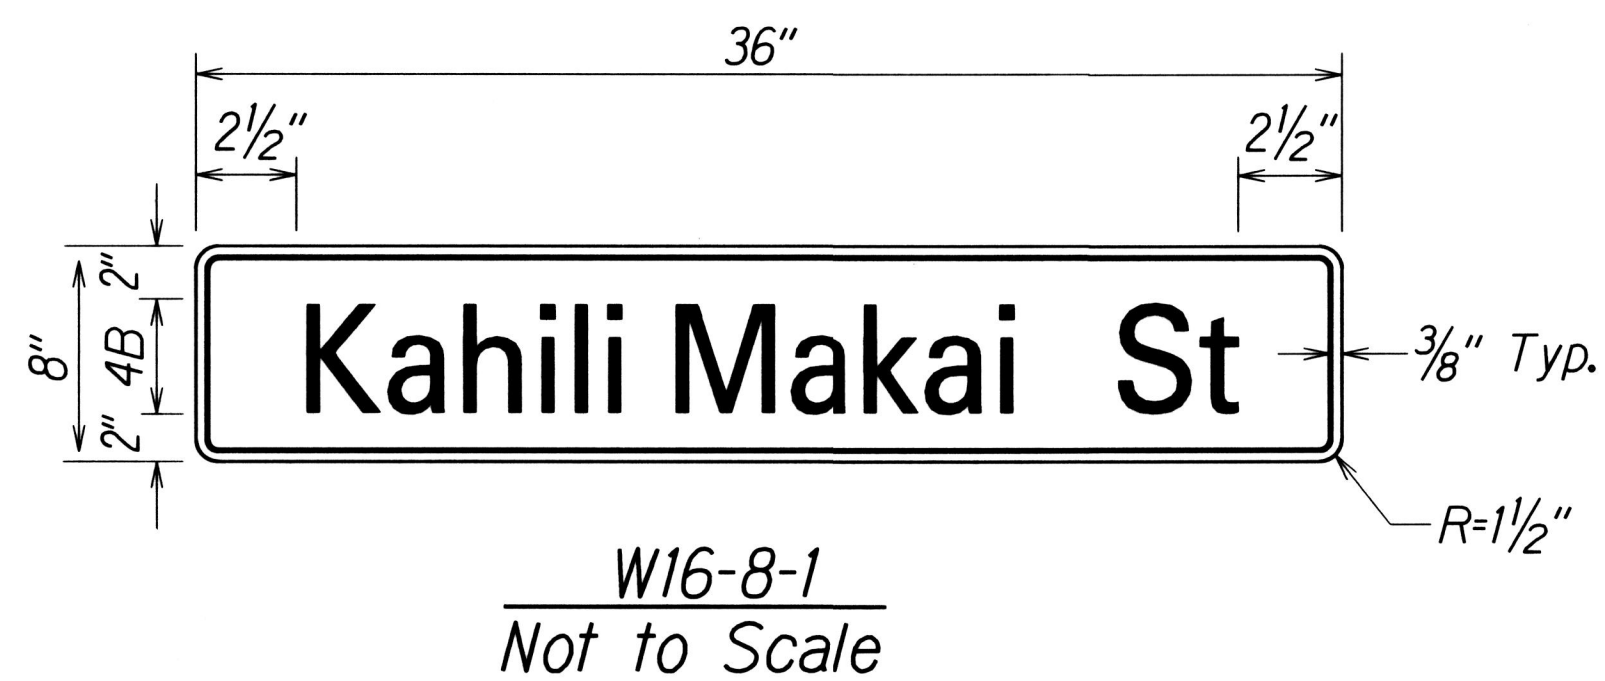

Note: Advance Street Name Sign (W16-8) shall be installed on intersection warning sign (W2-2) and shall have black lettering and borders on a yellow background. Width of borders shall be 5/8".

STATE OF HAWAII
DEPARTMENT OF TRANSPORTATION
HIGHWAYS DIVISION

SUPPLEMENTAL PLATE SIGN DETAIL

KUHIO HIGHWAY SAFETY IMPROVEMENTS

Wailapa Road to Kapaka Street
Mile Post 21.72 to Mile Post 27.32
Fed-Aid Project No. HSIP-056-1(060)

Scale: As Noted Date: January 2017

SHEET No. 2 OF 3 SHEETS

ORIGINAL PLAN	SURVEY PLOTTED BY	DATE
NOTE BOOK	DESIGNED BY	
QUANTITIES BY	CHECKED BY	
NO.		