



FED. ROAD DIST. NO.	STATE	PROJ. NO.	FISCAL YEAR	SHEET NO.	TOTAL SHEETS
HAWAII	HAW.	56C-01-17M	2018	15	23

LEGEND

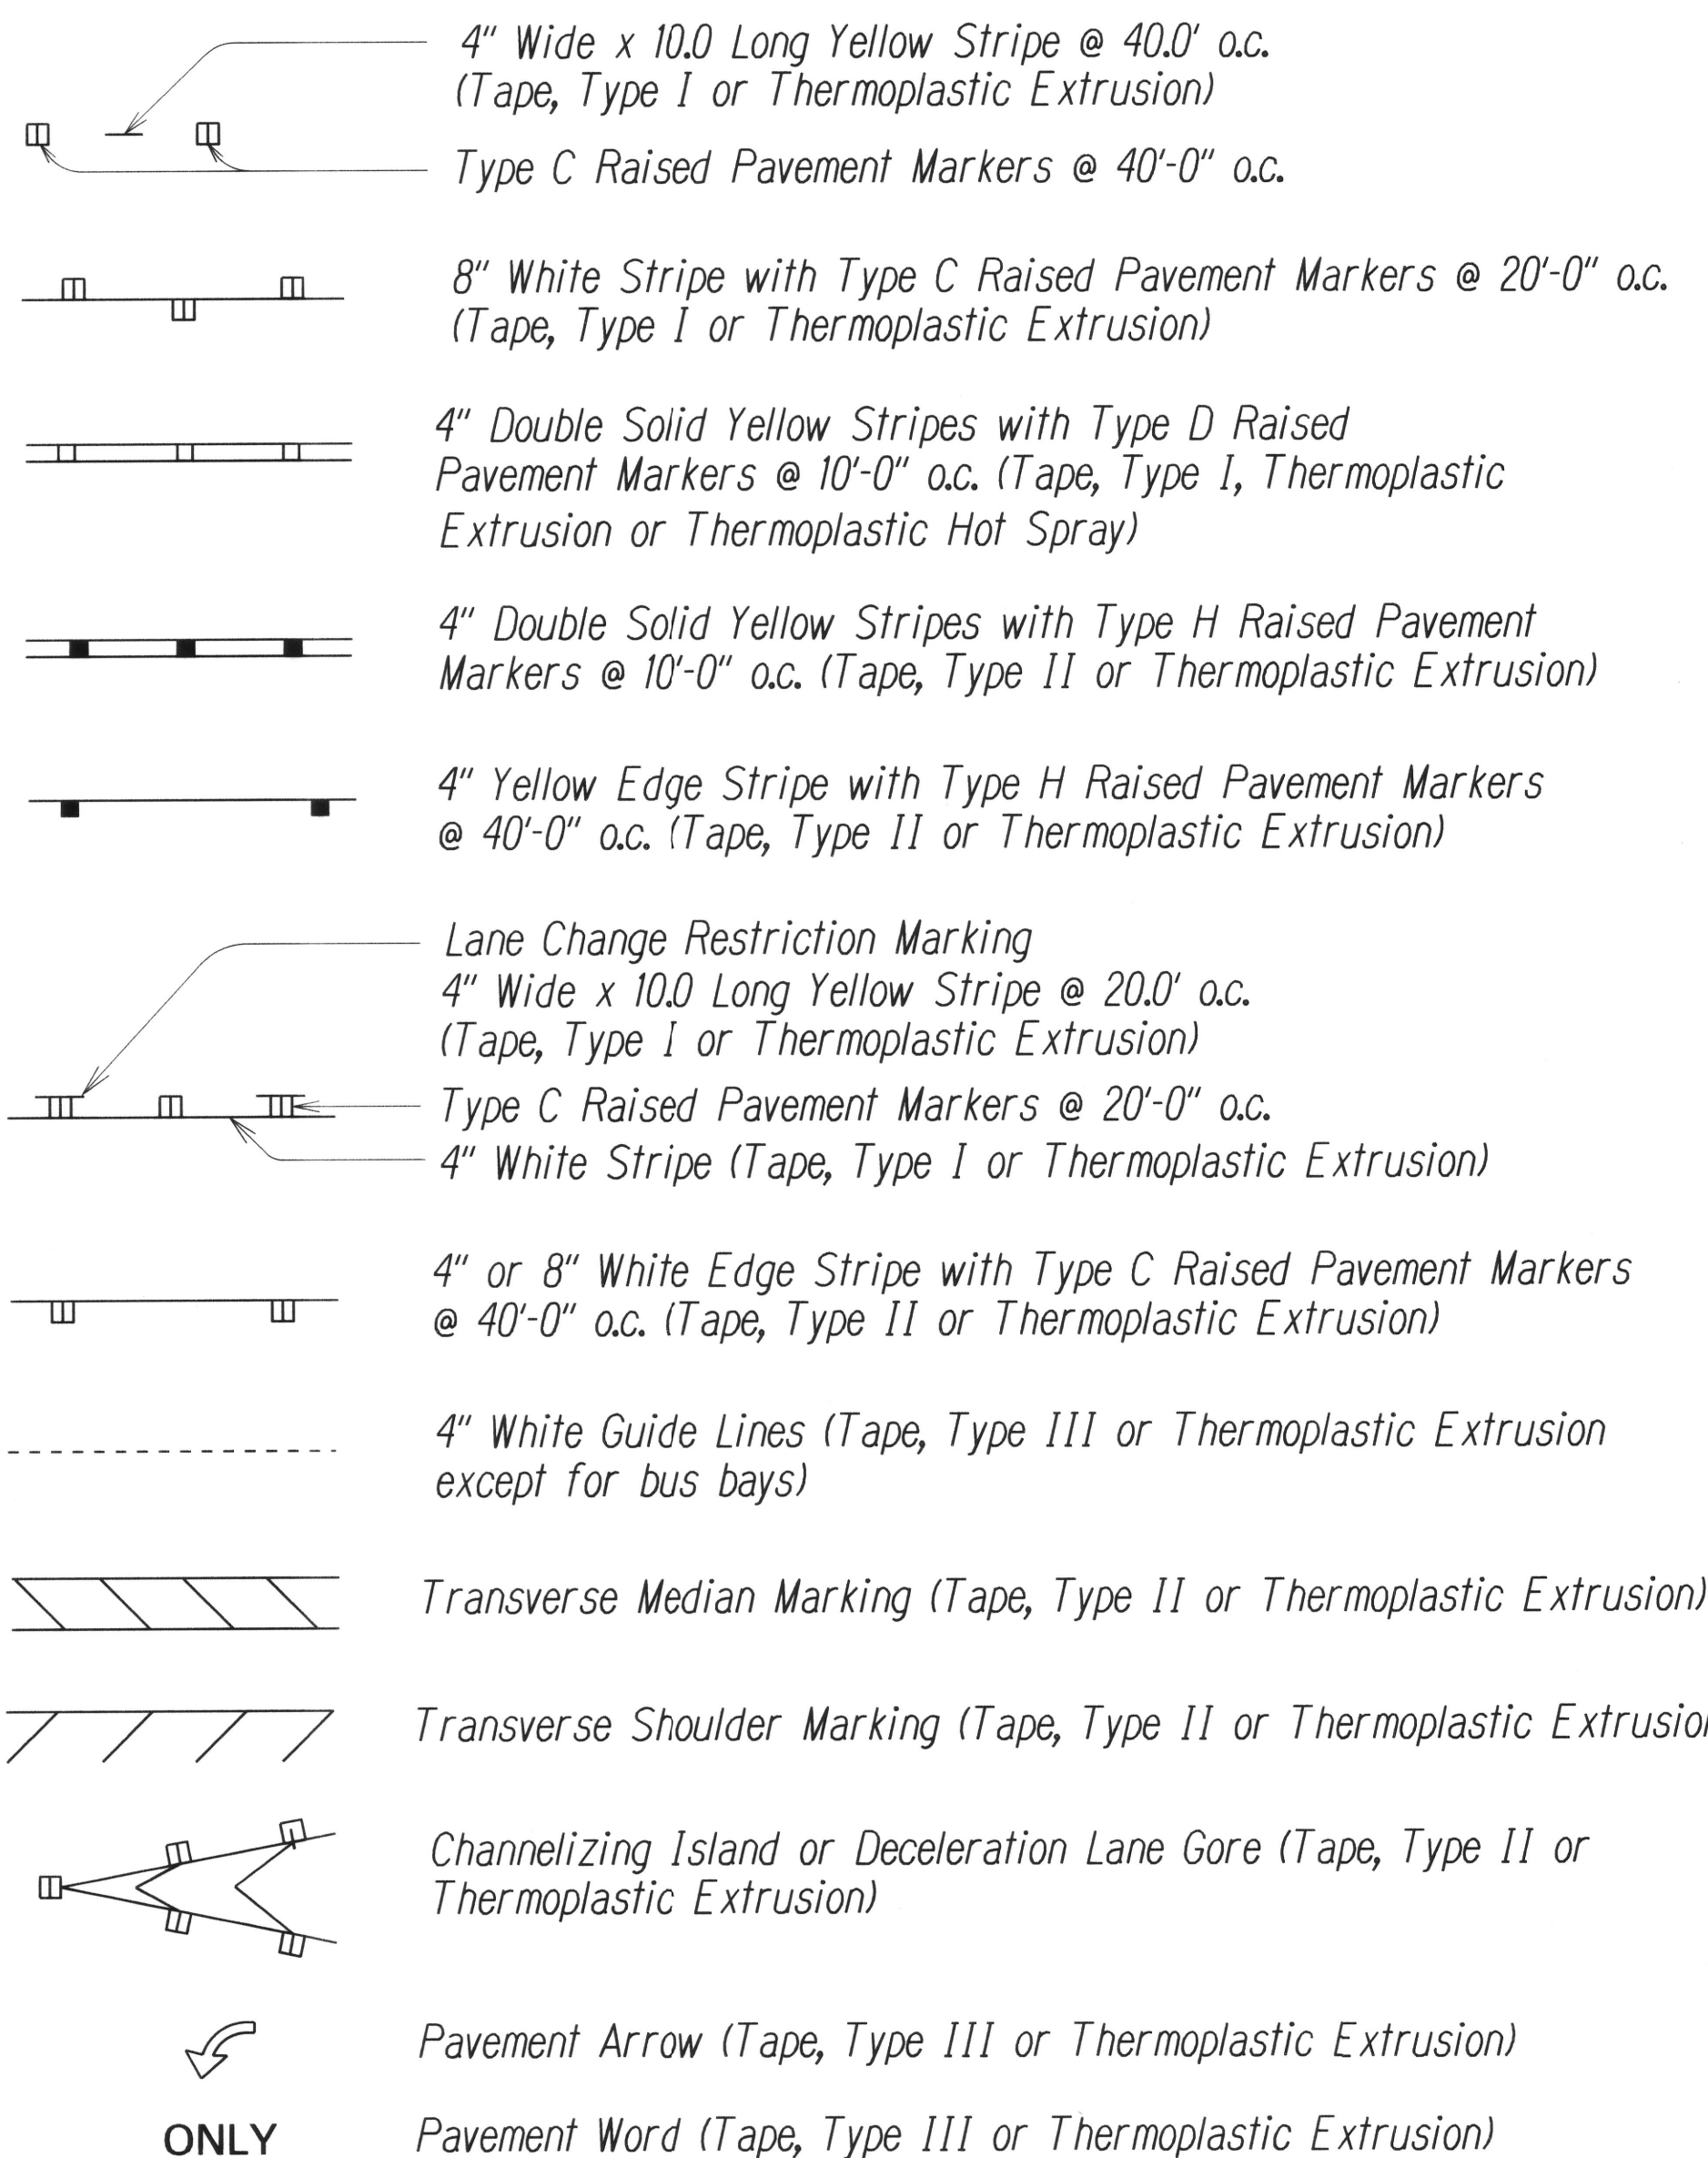

NOTES

1. *Layout of pavement markings and striping shall be done by the Contractor and approved by the Engineer prior to any installation work.*
2. *Existing pavement markings not incorporated in the final traffic pattern shall be removed as directed by the Engineer. Costs shall be incidental to the various pavement marking items.*
3. *Raised pavement markers shall not be installed within crosswalks.*
4. *Final locations of all signs shall be approved by the Engineer prior to any installation work.*
5. *Existing signs not shown on these plans shall remain as posted unless otherwise directed by the Engineer. Removal and disposal of existing signs and/or posts as designated on these plans shall be incidental to the various signing items.*
6. *Final locations of all stop lines shall be approved by the Engineer prior to installation.*
7. *All pavement striping shall be as noted on the legend or plans.*
8. *Pavement marking (Tape or Thermoplastic Extrusion) over existing pavement shall be applied with an approved primer as recommended by the tape manufacturer and as approved by the Engineer. The primer shall be allowed to dry to the tacky stage prior to tape application.*
9. *The Contractor shall erect at the beginning of the project and at the end of the project advance construction warning signs as indicated on the plans or as directed by the Engineer. The signs shall be kept in place for the duration of the project and shall be maintained by the Contractor. These signs shall be placed in addition to the required traffic control signs called for in Section 645 - Work Zone Traffic Control. The advance construction warning signs shall be new and become the property of the Contractor.*
10. *All sign panels shall conform to Section 630 of Special Provisions and the latest editions and amendments of the following FHWA publications:*
 - a. *"Manual on Uniform Traffic Control Devices for Streets and Highways" (MUTCD)*
 - b. *"Standard Highway Signs"*
 - c. *"Standard Alphabets for Highway Signs"*
11. *All Reflector Marker (RM-2) not protected by a vehicular barrier shall be mounted on a flexible delineator post unless otherwise directed by the Engineer.*
12. *Chevron Alignment signs shall be installed in the line with and at approximately a right angle to approximate traffic.*

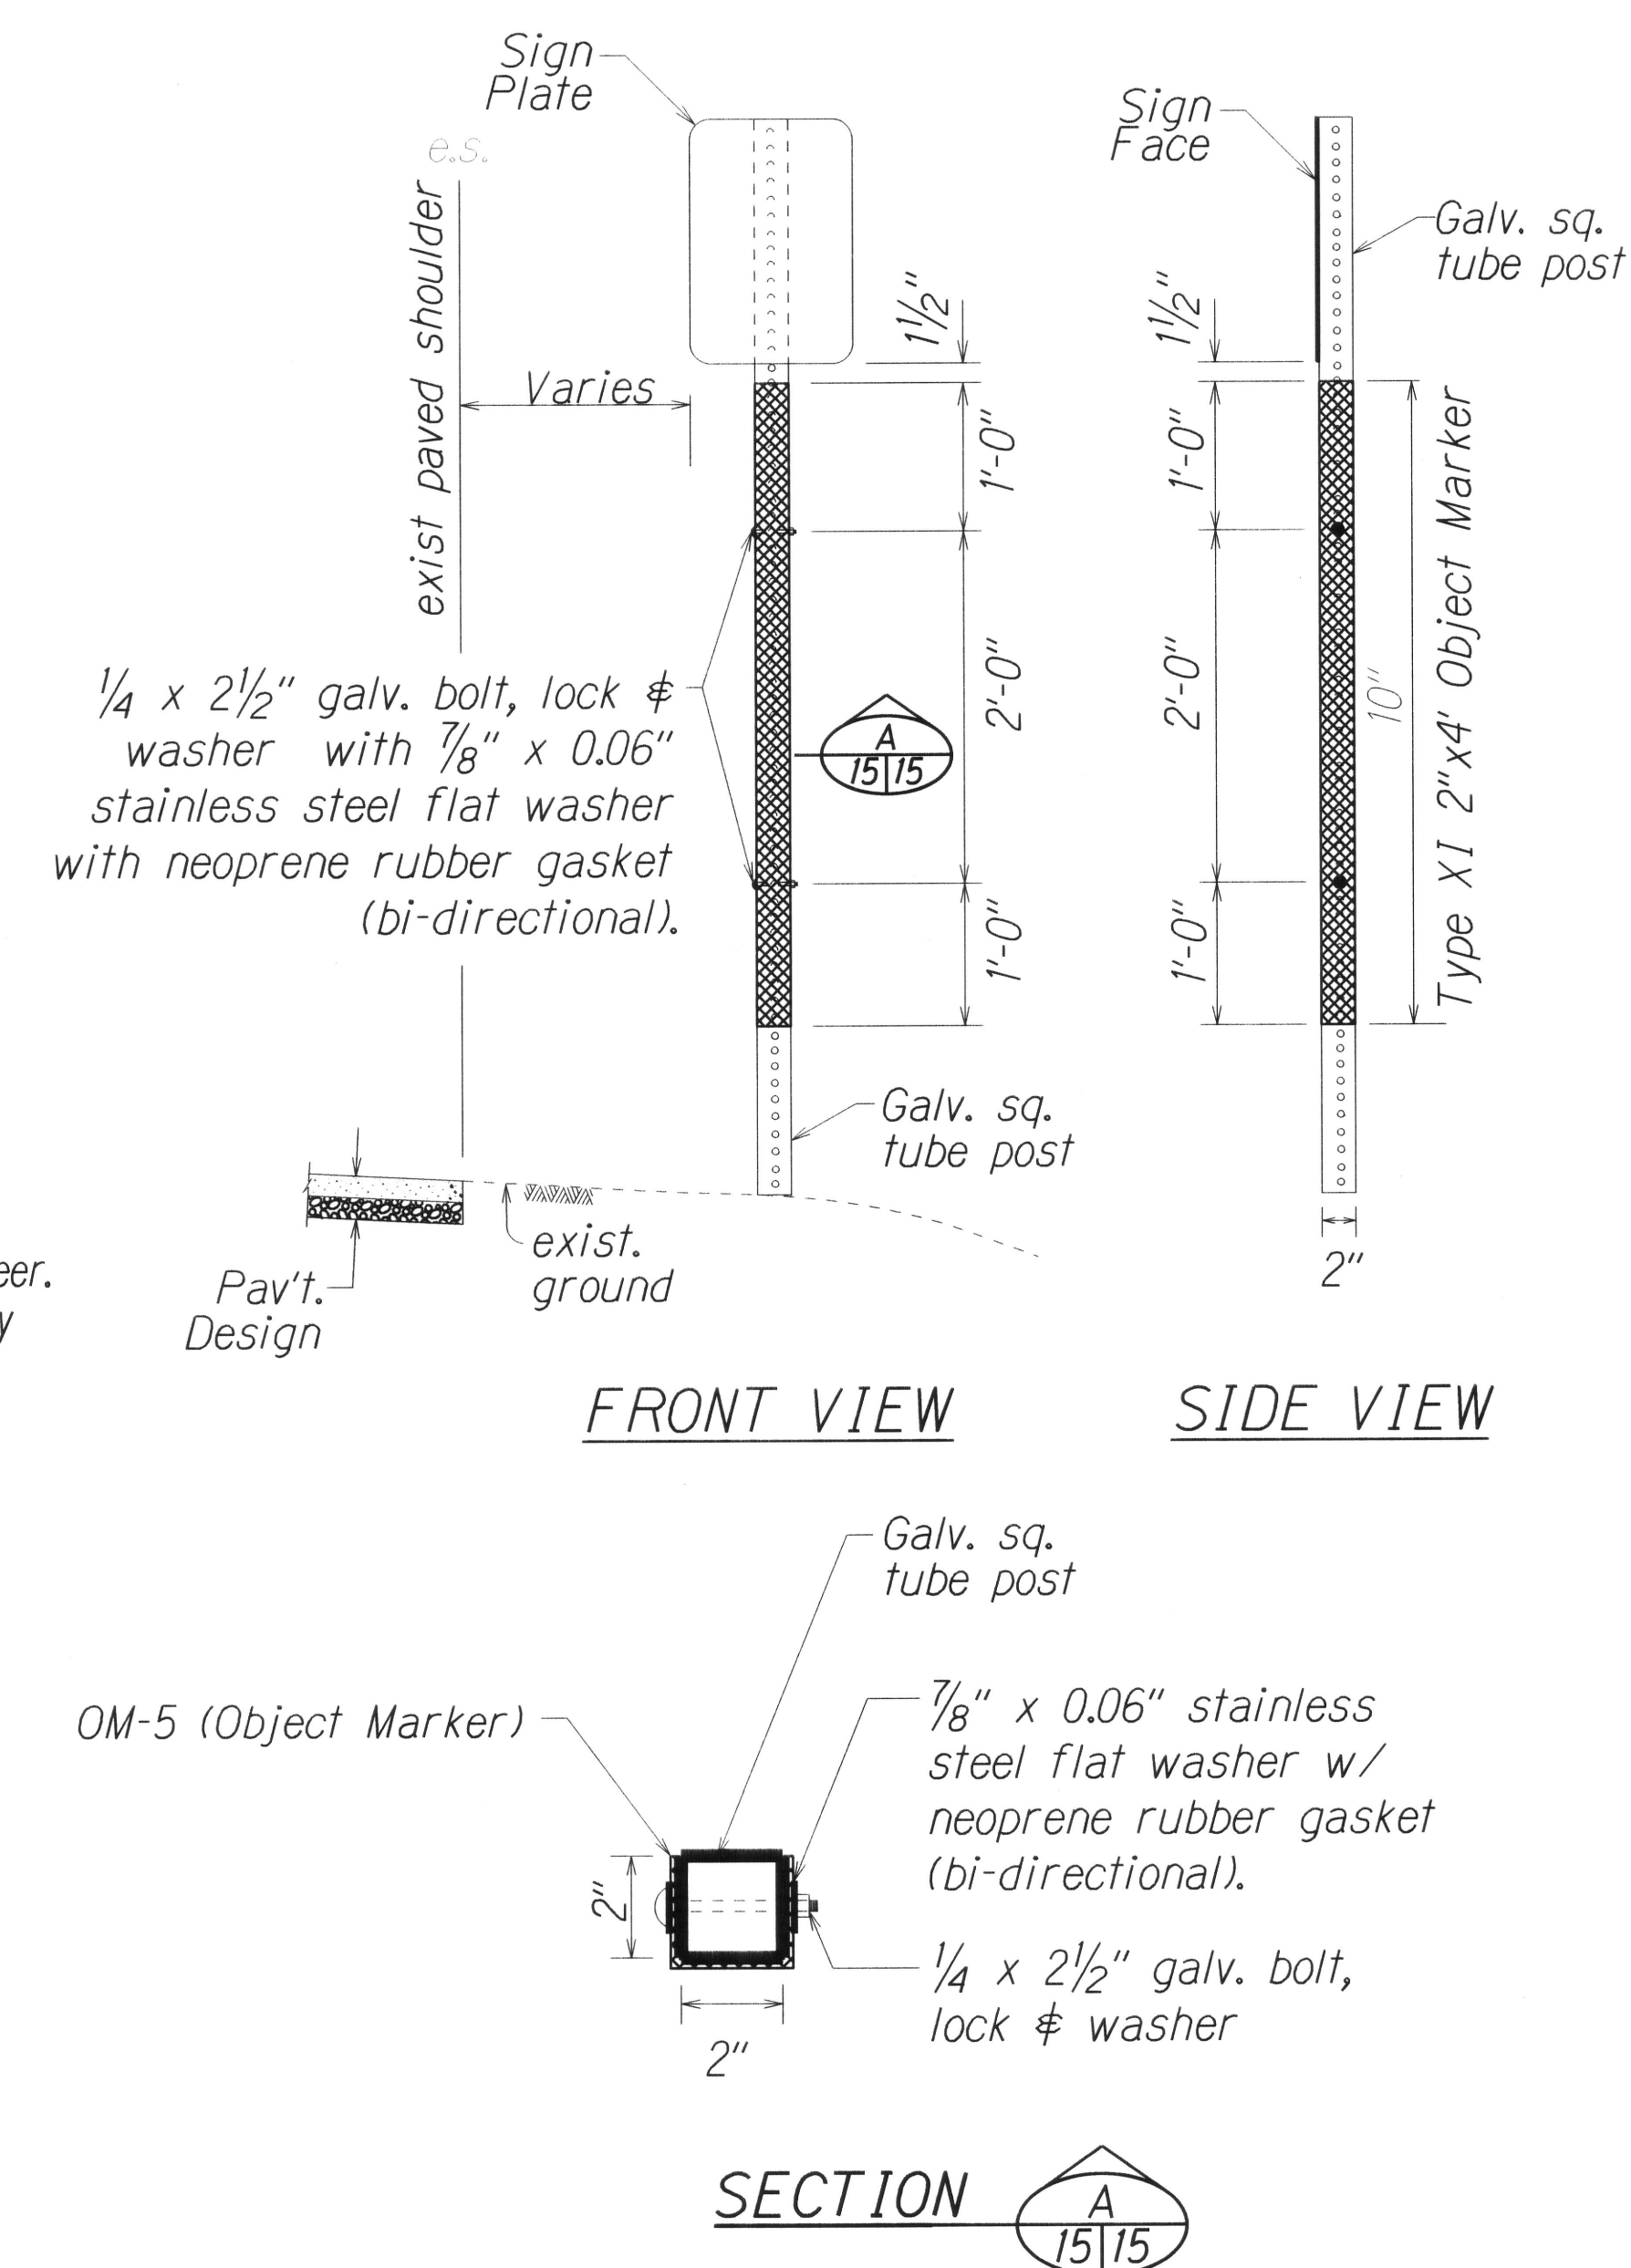

OBJECT MARKER (OM-5) DETAIL @ TRAFFIC SIGN POST
Not to Scale

ORIGINAL PLAN	SURVEY PLOTTED BY	DATE
	DRAWN BY	
	TRACED BY	
NOTE BOOK	DESIGNED BY	
	QUANTITIES BY	
	CHECKED BY	

STATE OF HAWAII
DEPARTMENT OF TRANSPORTATION
HIGHWAYS DIVISION

PAVEMENT MARKING LEGEND,
DETAILS, NOTES & SUMMARY

KUHIO HIGHWAY RESURFACING
Koolau Road (South) to Papaa Road
Proj. No. 56C-01-17M

Date: March 2017

SHEET No. 11 OF 7 SHEETS