

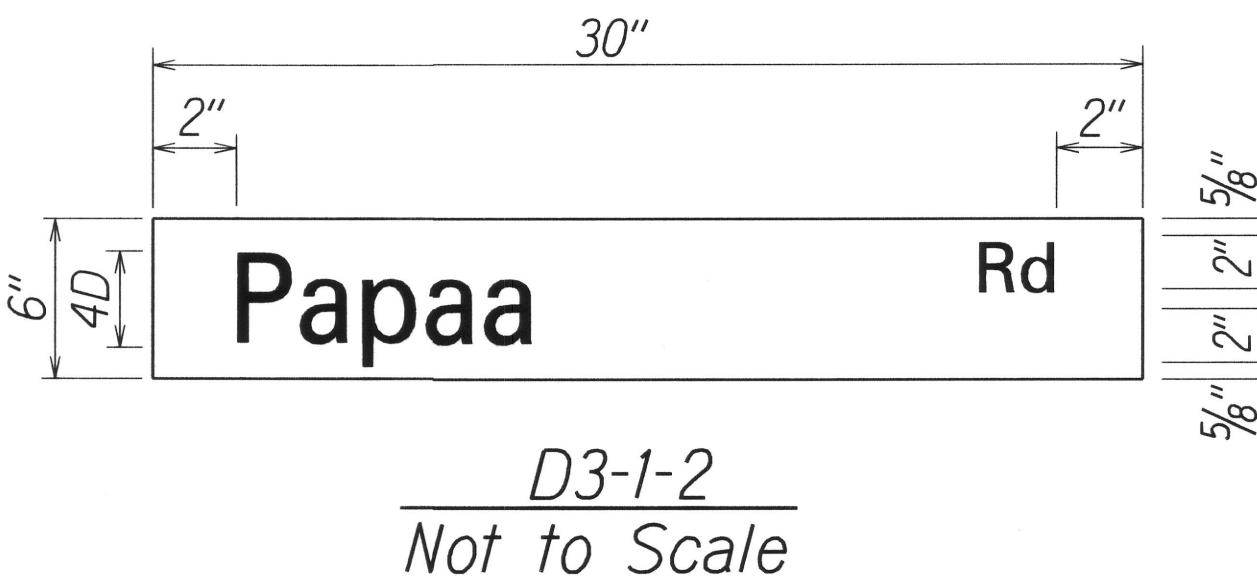
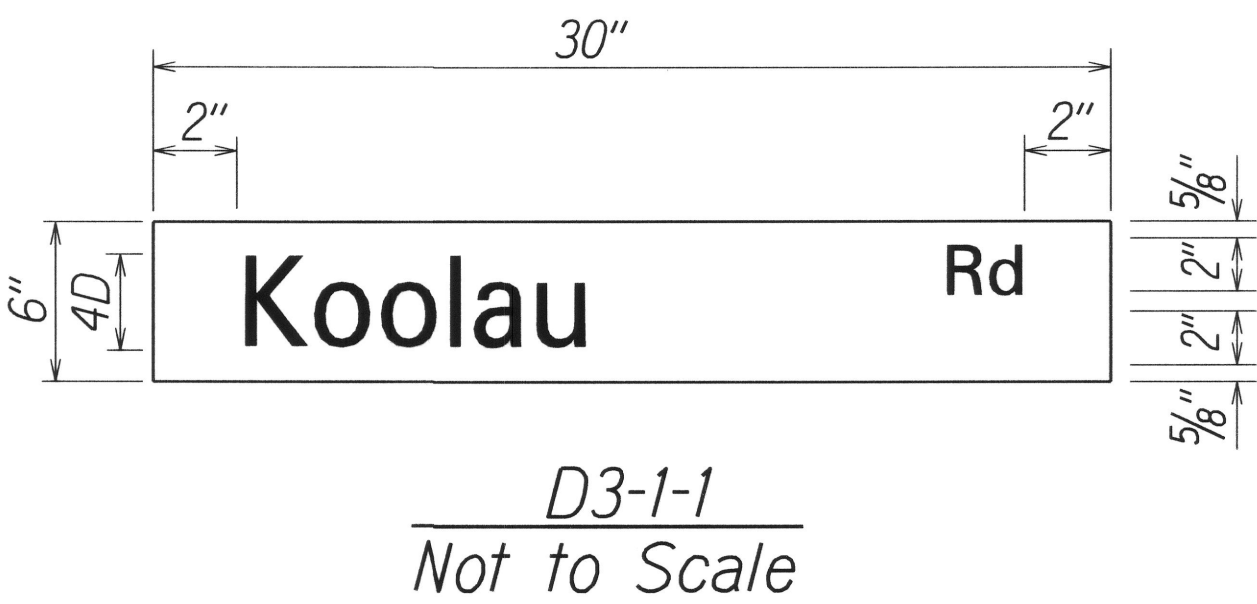


FED. ROAD DIST. NO.	STATE	PROJ. NO.	FISCAL YEAR	SHEET NO.	TOTAL SHEETS
HAWAII	HAW.	56C-01-17M	18	22	23

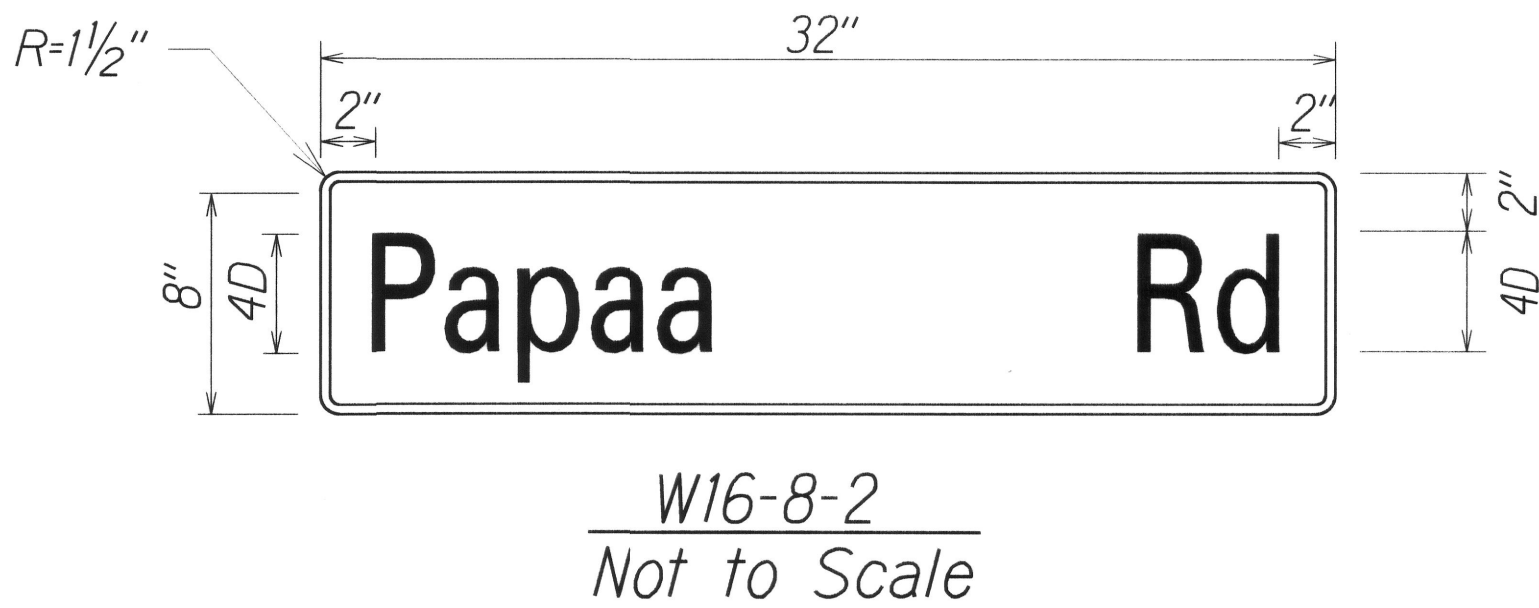

STREET NAME SIGN

Note: Street Name Sign (D3-1) shall be installed on top of stop sign (R1-1) and shall be made on both faces of the plate.

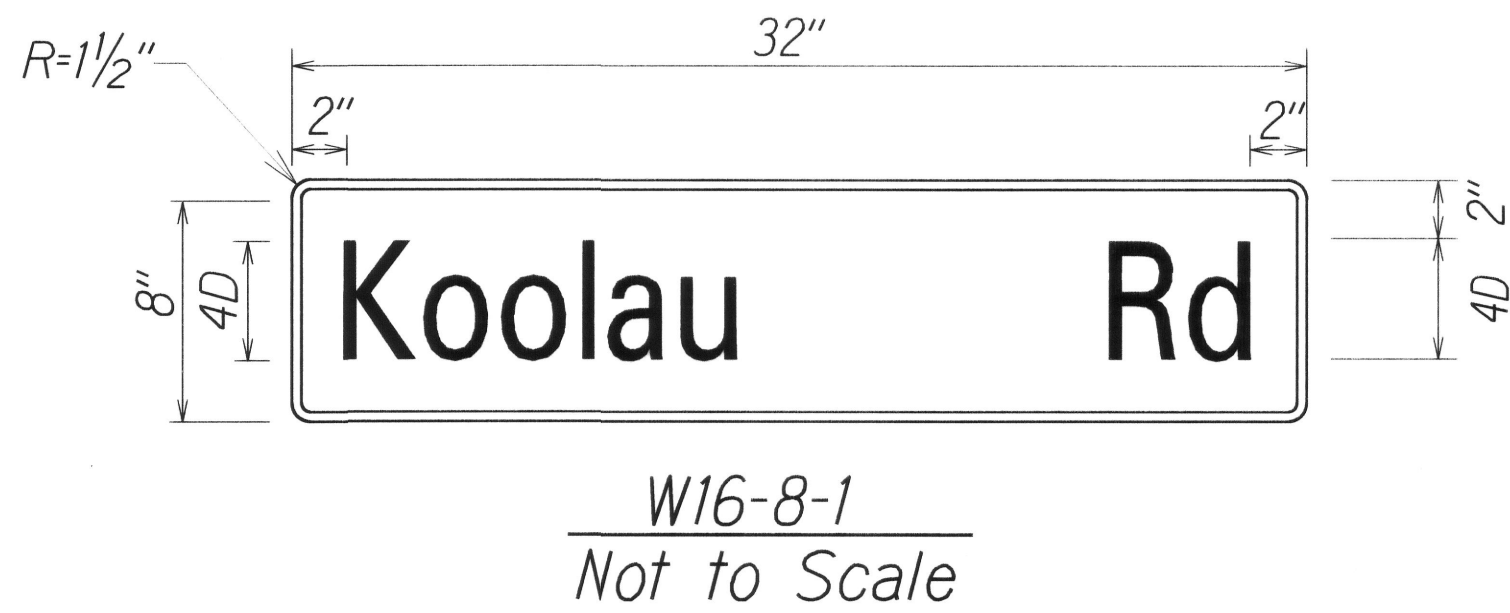

SUPPLEMENTAL PLATE

Note: Advance Street Name Sign (W16-8) shall be installed on intersection warning sign (W2-2) and shall have black lettering and borders on a yellow background. Width of borders shall be  $\frac{5}{8}$ ".

ORIGINAL PLAN	SURVEY PLOTTED BY	DATE
DRAWN BY		
TRACED BY		
NOTE BOOK		
QUANTITIES BY		
CHECKED BY		
N <sub>4</sub>		

STATE OF HAWAII  
DEPARTMENT OF TRANSPORTATION  
HIGHWAYS DIVISION

SIGN DETAILS

KUHIO HIGHWAY RESURFACING  
Koolau Road (South) to Papaa Road  
Project No. 56C-01-17M

Scale: As Noted      Date: March 2017

SHEET No. 1 OF 1 SHEETS