
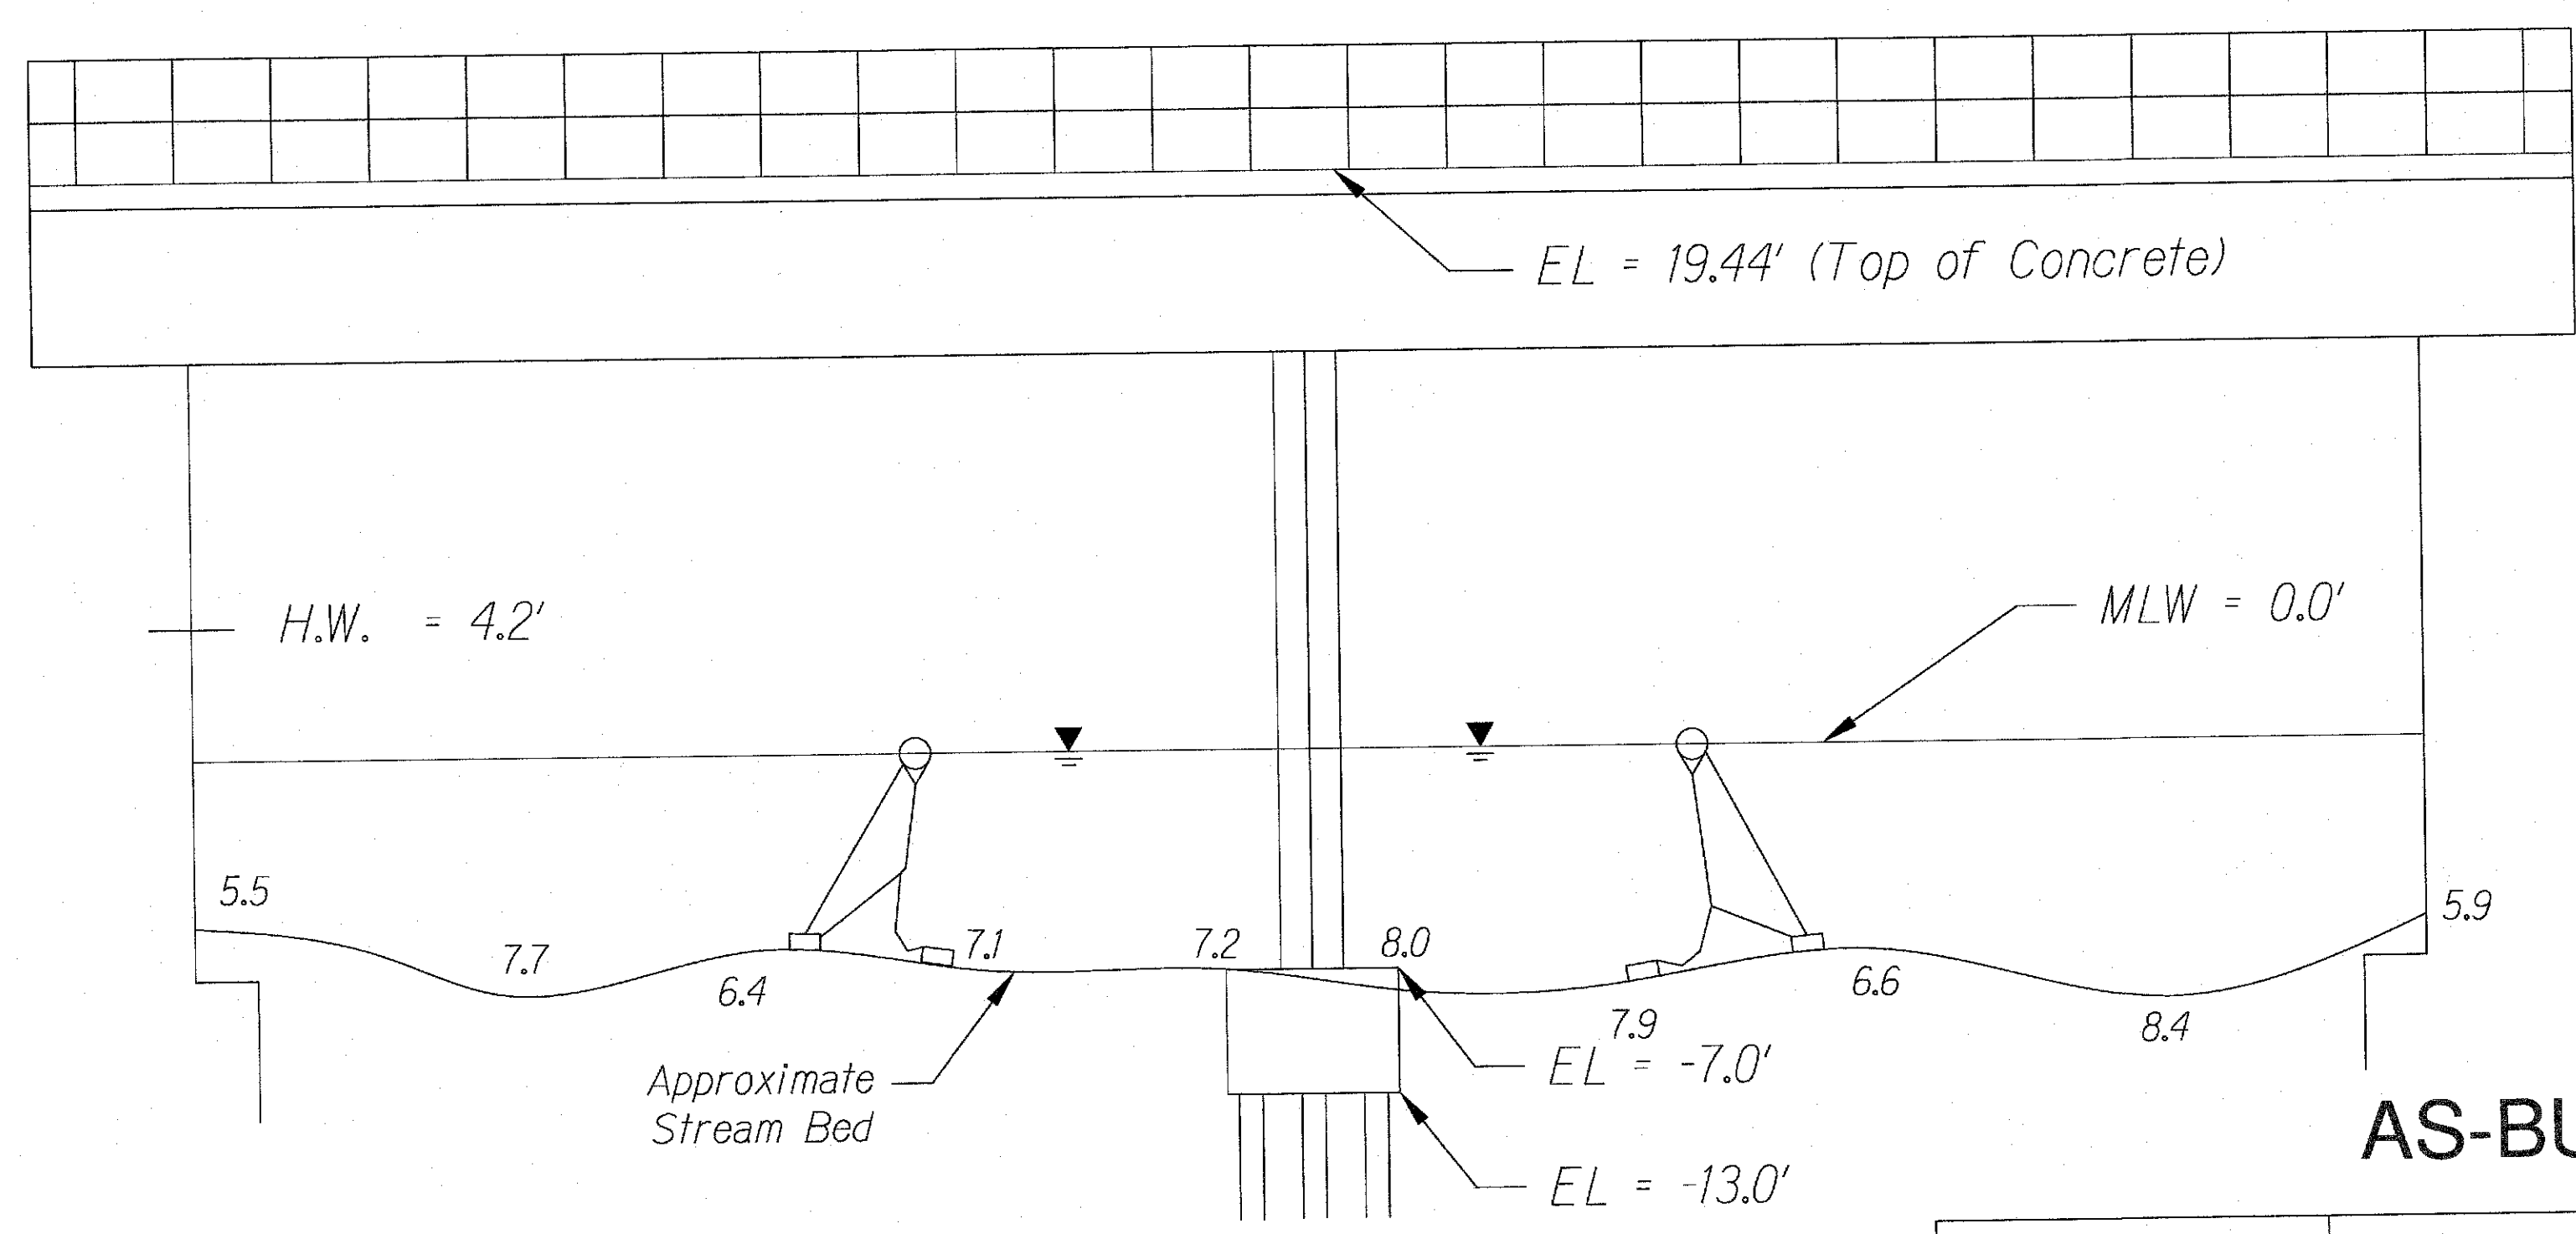
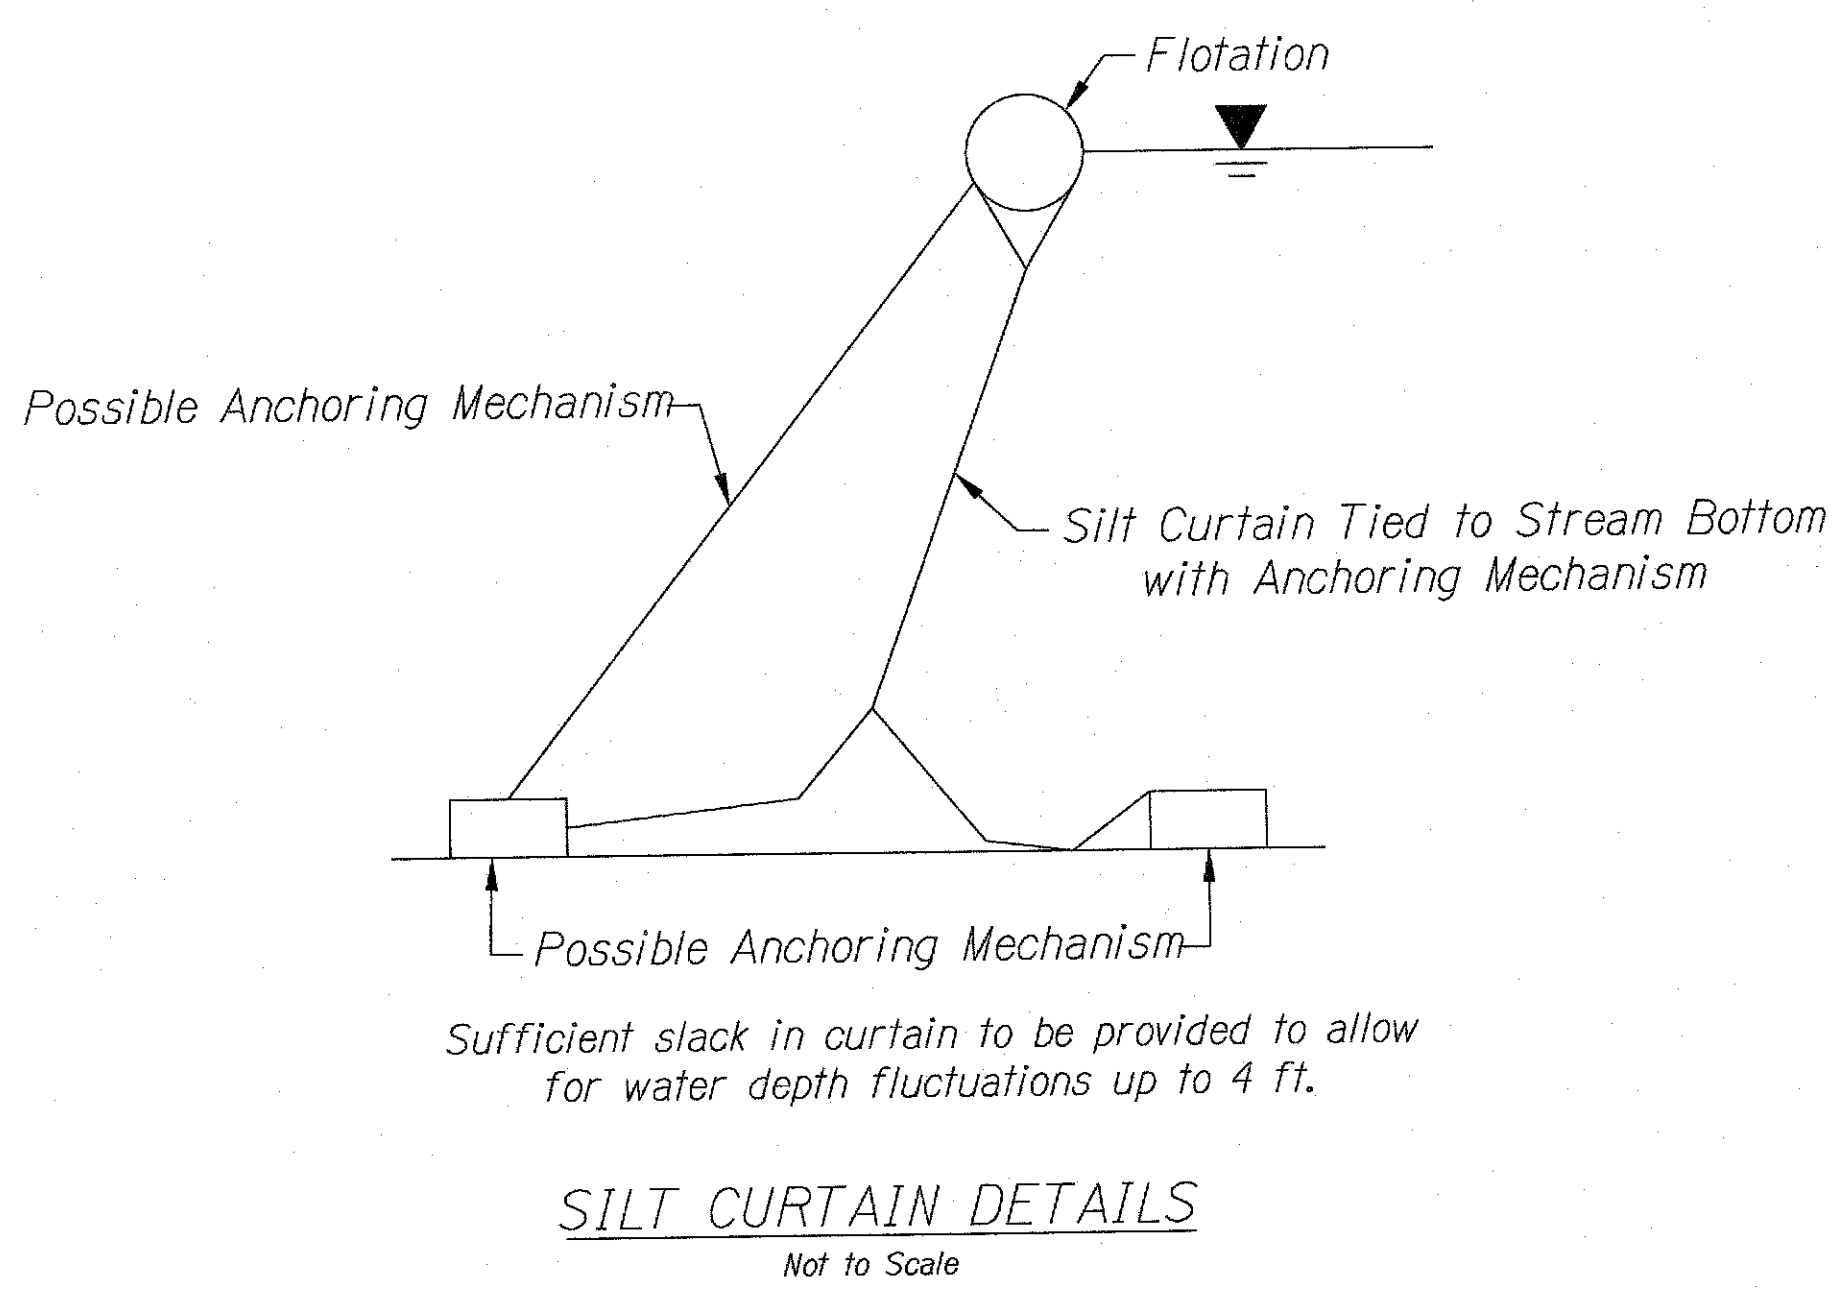


FED. ROAD DIST. NO.	STATE	FED. AID PROJ. NO.	FISCAL YEAR	SHEET NO.	TOTAL SHEETS
HAWAII	HAW.	ER-19(010)	2018	8	10

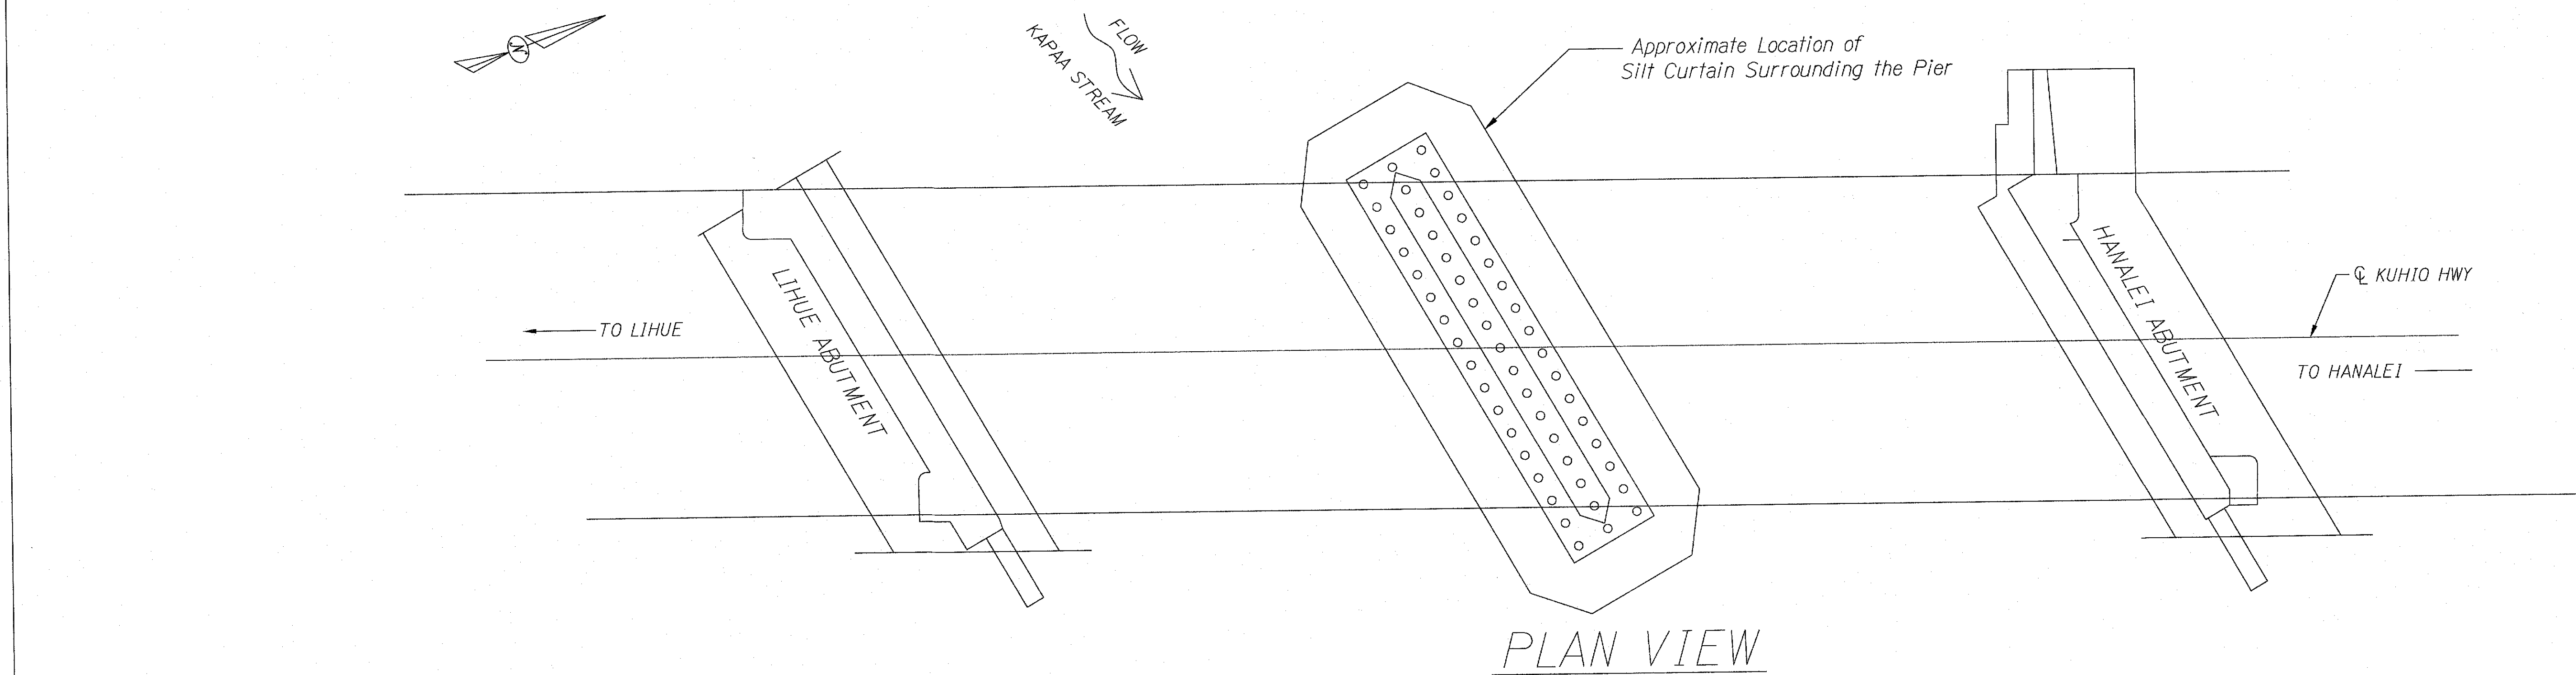

- General Notes:
- Silt curtains shall be installed around the pier prior to doing any work.
 - The silt curtains shall be secured/anchored to the river bed and maintained for the duration of construction.

DESIGNED BY	DATE
DRAWN BY	
CHECKED BY	
IN CHARGE	

THIS WORK WAS PREPARED BY ME OR UNDER MY SUPERVISION.

SIGNATURE: *James I. Kincaid*

EXPIRATION DATE OF THE LICENSE

STATE OF HAWAII
DEPARTMENT OF TRANSPORTATION
HIGHWAYS DIVISION

SILT CURTAIN DETAIL

KAPAA STREAM
SCOUR COUNTERMEASURES
Proj. No. ER-19(010)

Scale: None Date: Oct. 26, 2018

SHEET No. 8 OF 10 SHEETS