




FED. ROAD DIST. NO.	STATE	FED-AID PROJ. NO.	FISCAL YEAR	SHEET NO.	TOTAL SHEETS
HAWAII	HAW.	STP-056-1(064)	2022	35	40

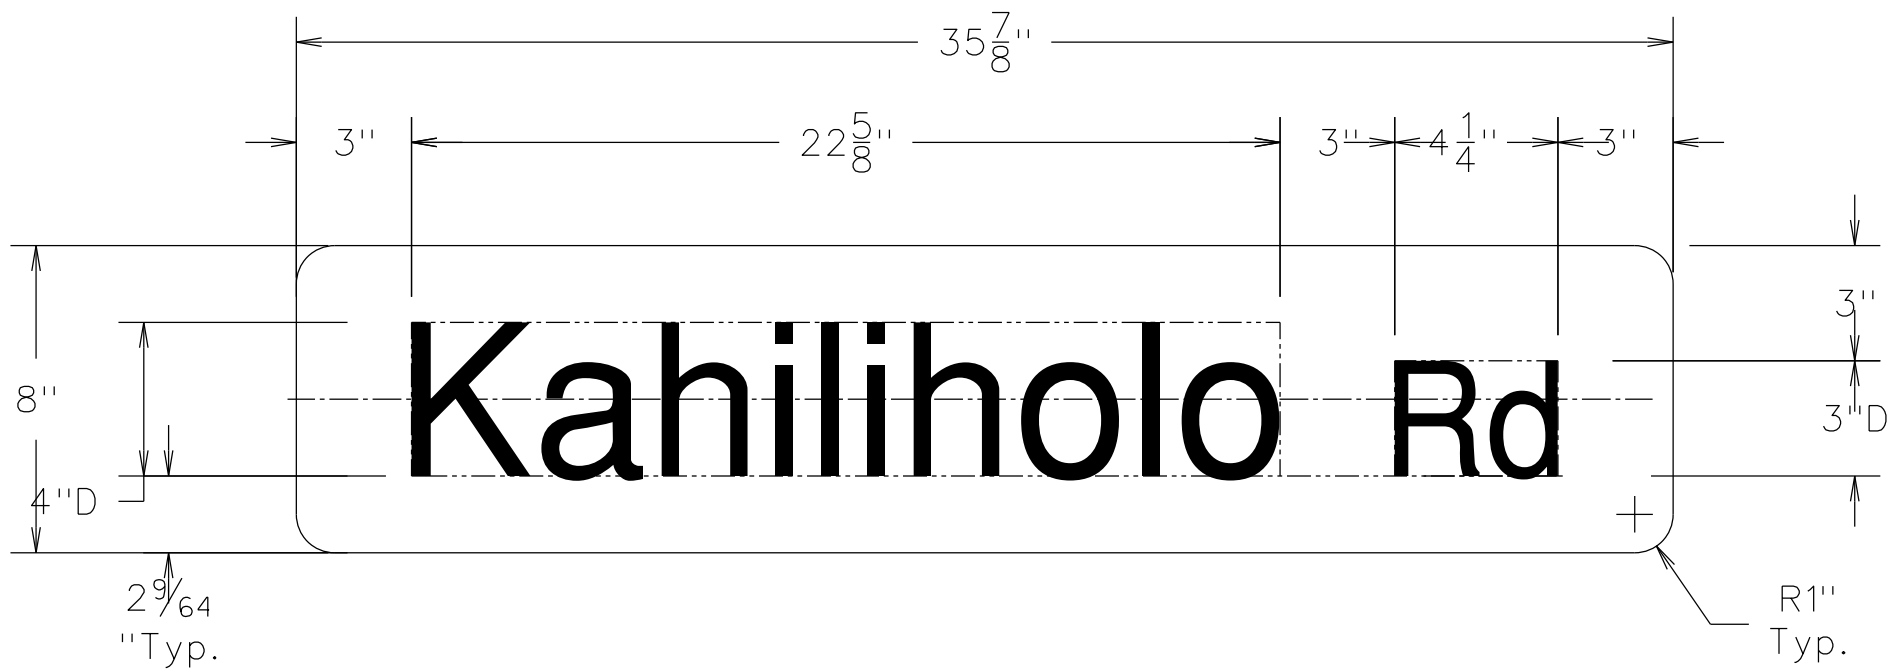


D3-1-1
Not to Scale

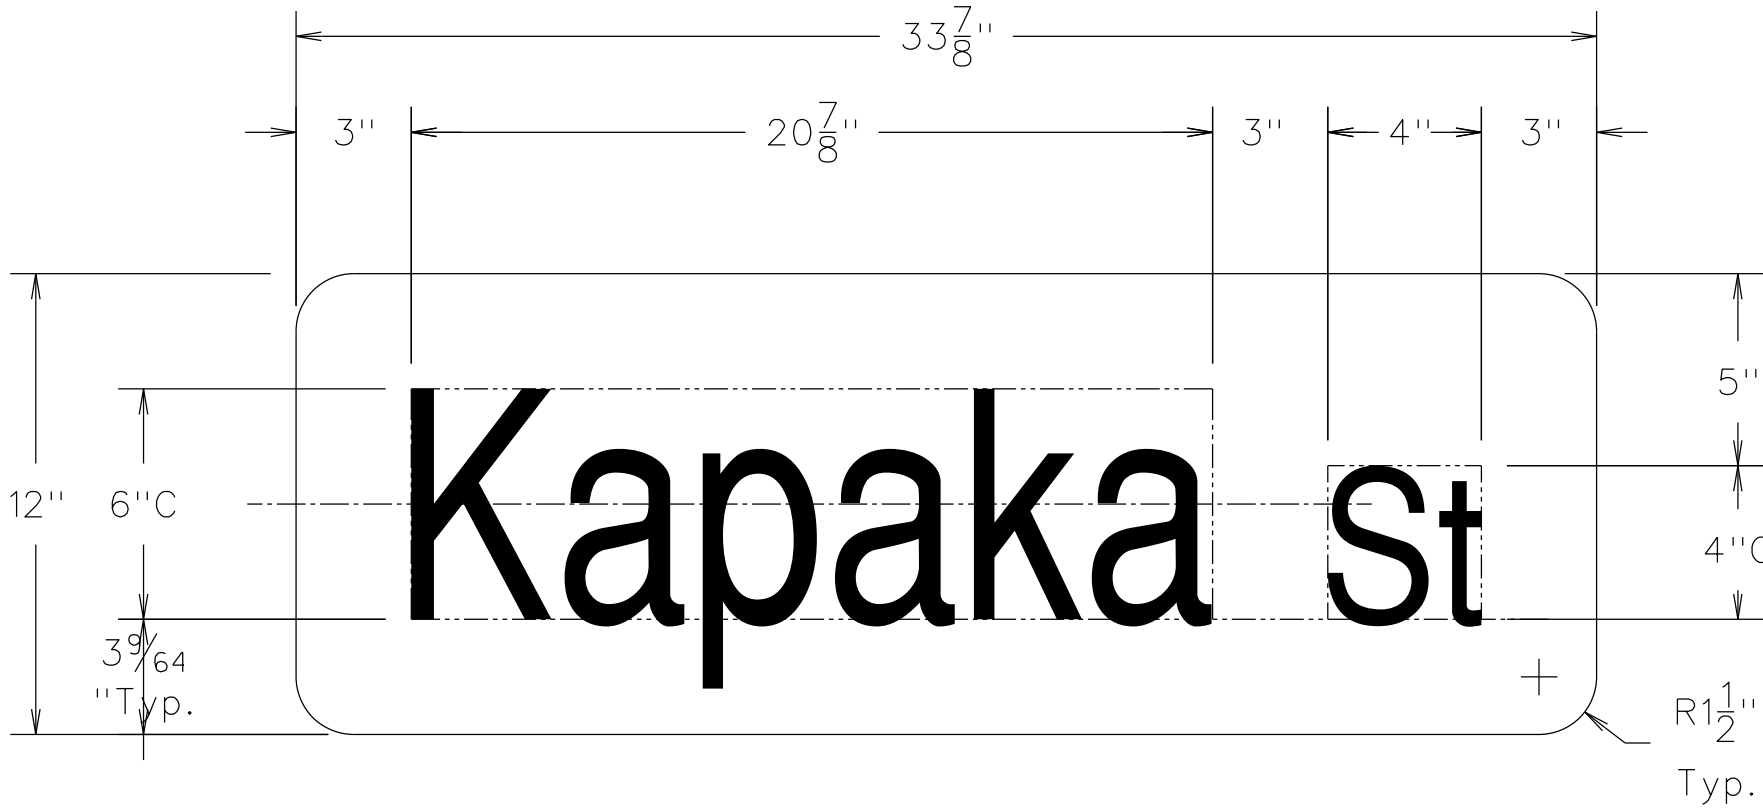


D3-1-4
Not to Scale

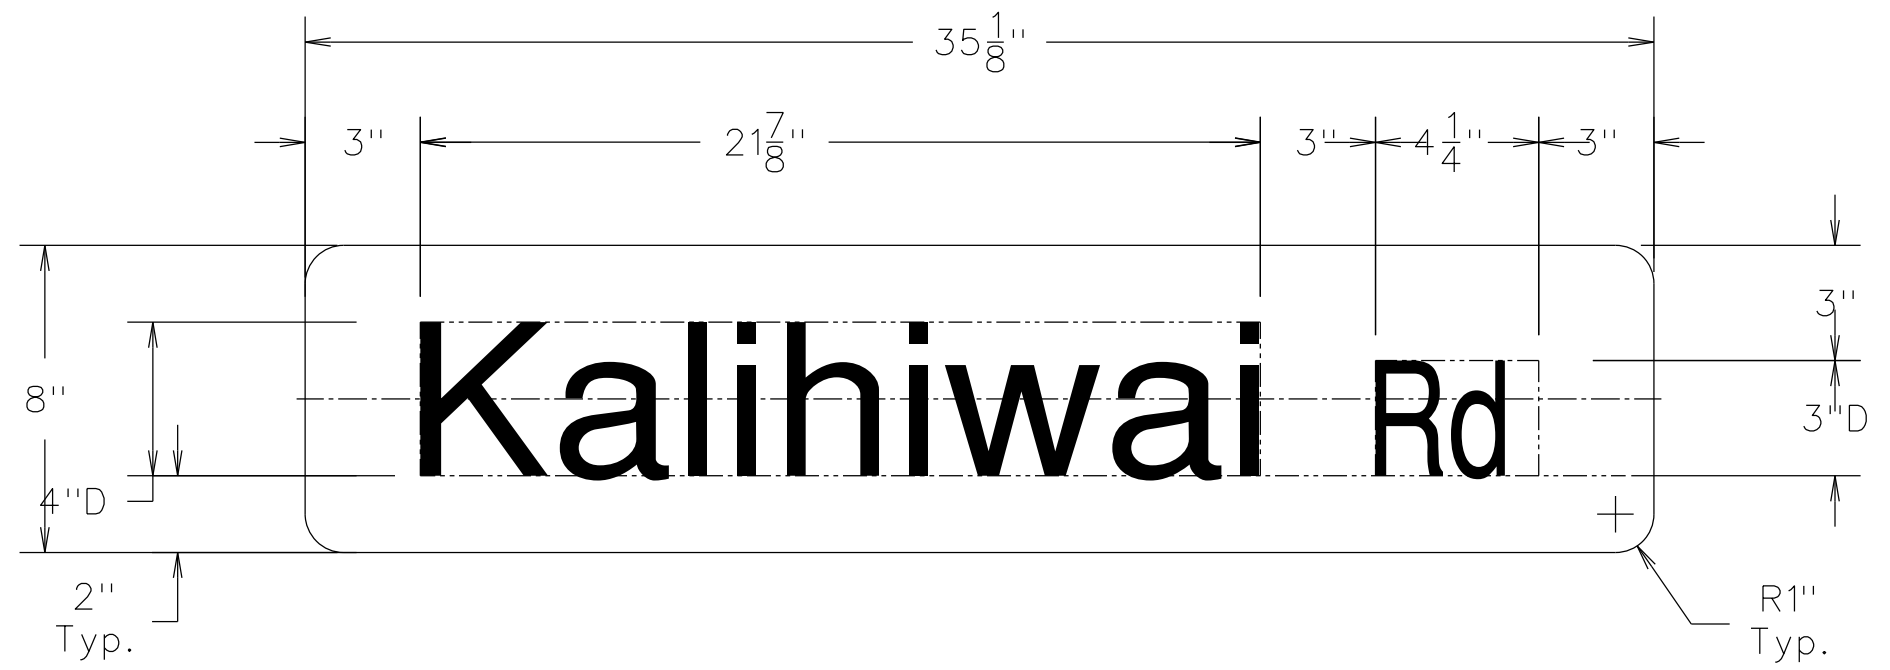

D3-1-2
Not to Scale

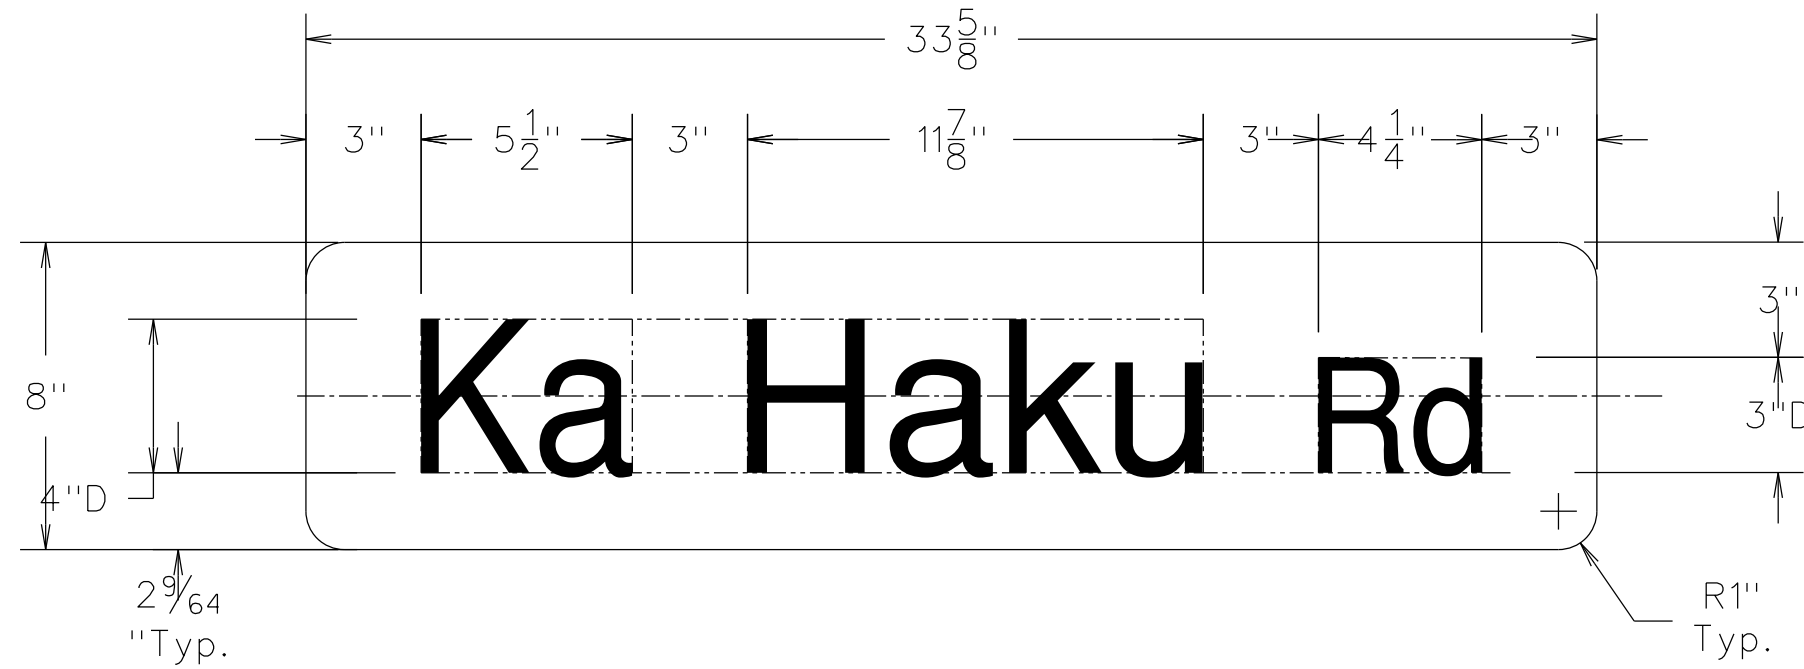

D3-1-5
Not to Scale

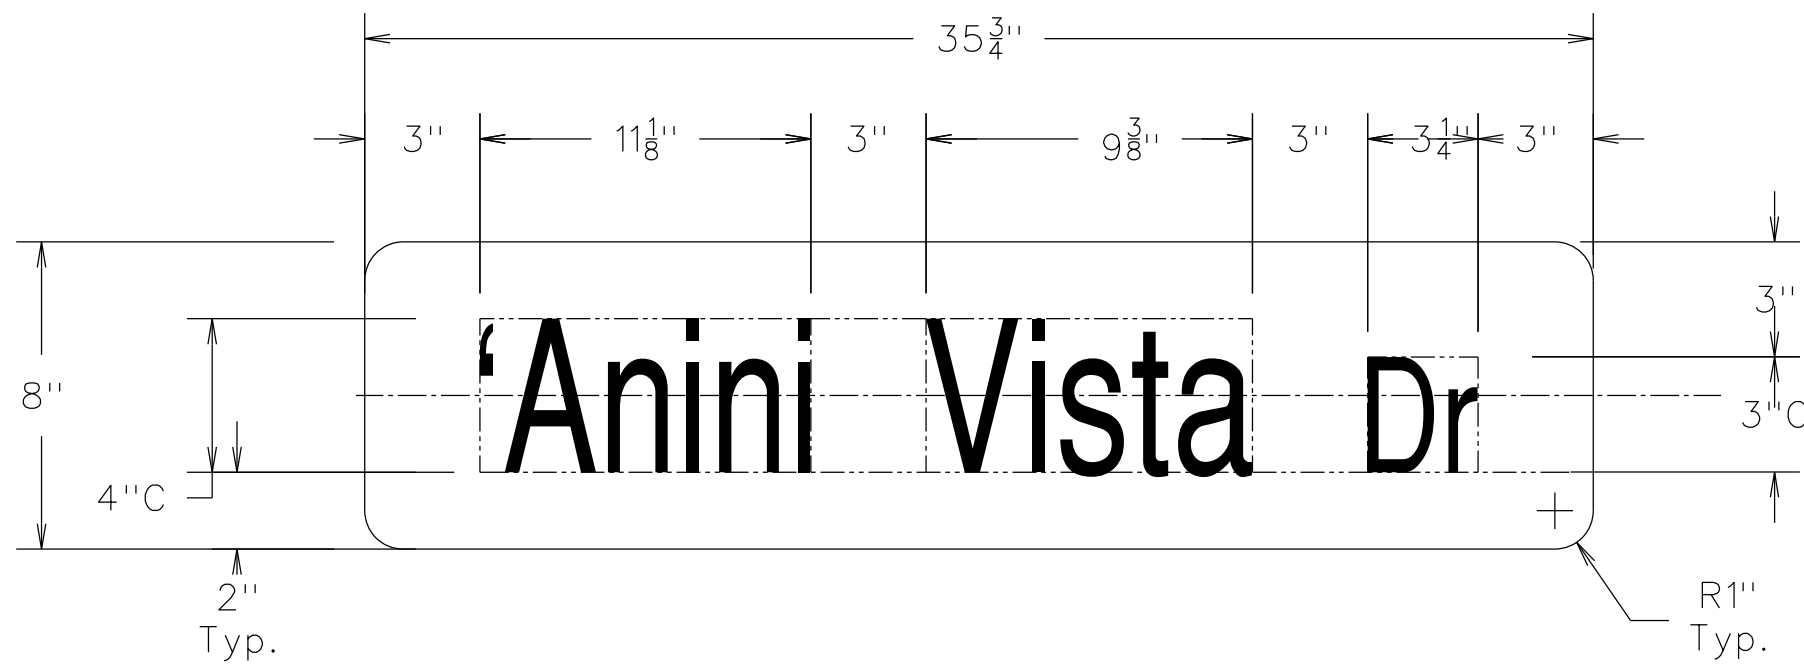

D3-1-3
Not to Scale

ORIGINAL PLAN	SURVEY PLOTTED BY	DATE
NOTE BOOK	DRAWN BY	1
DESIGNED BY	CHECKED BY	1
QUANTITIES BY		1
CHECKED BY		1

Note: Street Name Sign shall be installed on top of stop sign (R1-1) and shall be made on both faces of the plate.

STATE OF HAWAII DEPARTMENT OF TRANSPORTATION HIGHWAYS DIVISION
STREET NAME SIGN DETAIL
KUHIO HIGHWAY RESURFACING Kahilihola Road to Ka Haku Road Fed-Aid Project No. STP-056-1(064)
Scale: As Noted Date: January 2022
SHEET No. 1 OF 3 SHEETS

FED. ROAD DIST. NO.	STATE	FED-AID PROJ. NO.	FISCAL YEAR	SHEET NO.	TOTAL SHEETS
HAWAII	HAW.	STP-056-1(064)	2022	36	40



W16-8-1
Not to Scale



W16-8-4
Not to Scale



W16-8-2
Not to Scale



W16-8-5
Not to Scale



W16-8-3
Not to Scale

ORIGINAL PLAN	SURVEY PLOTTED BY	DATE
NOTE BOOK	DRAWN BY	1/1/22
DESIGNED BY	CHECKED BY	
QUANTITIES BY		
CHECKED BY		

STATE OF HAWAII
DEPARTMENT OF TRANSPORTATION
HIGHWAYS DIVISION





SUPPLEMENTAL PLATE SIGN DETAIL

KUHIO HIGHWAY RESURFACING
Kahilihola Road to Ka Haku Road
Fed-Aid Project No. STP-056-1(064)

Scale: As Noted Date: January 2022

SHEET No. 2 OF 3 SHEETS

FED. ROAD DIST. NO.	STATE	FED-AID PROJ. NO.	FISCAL YEAR	SHEET NO.	TOTAL SHEETS
HAWAII	HAW.	STP-056-1(064)	2022	37	40

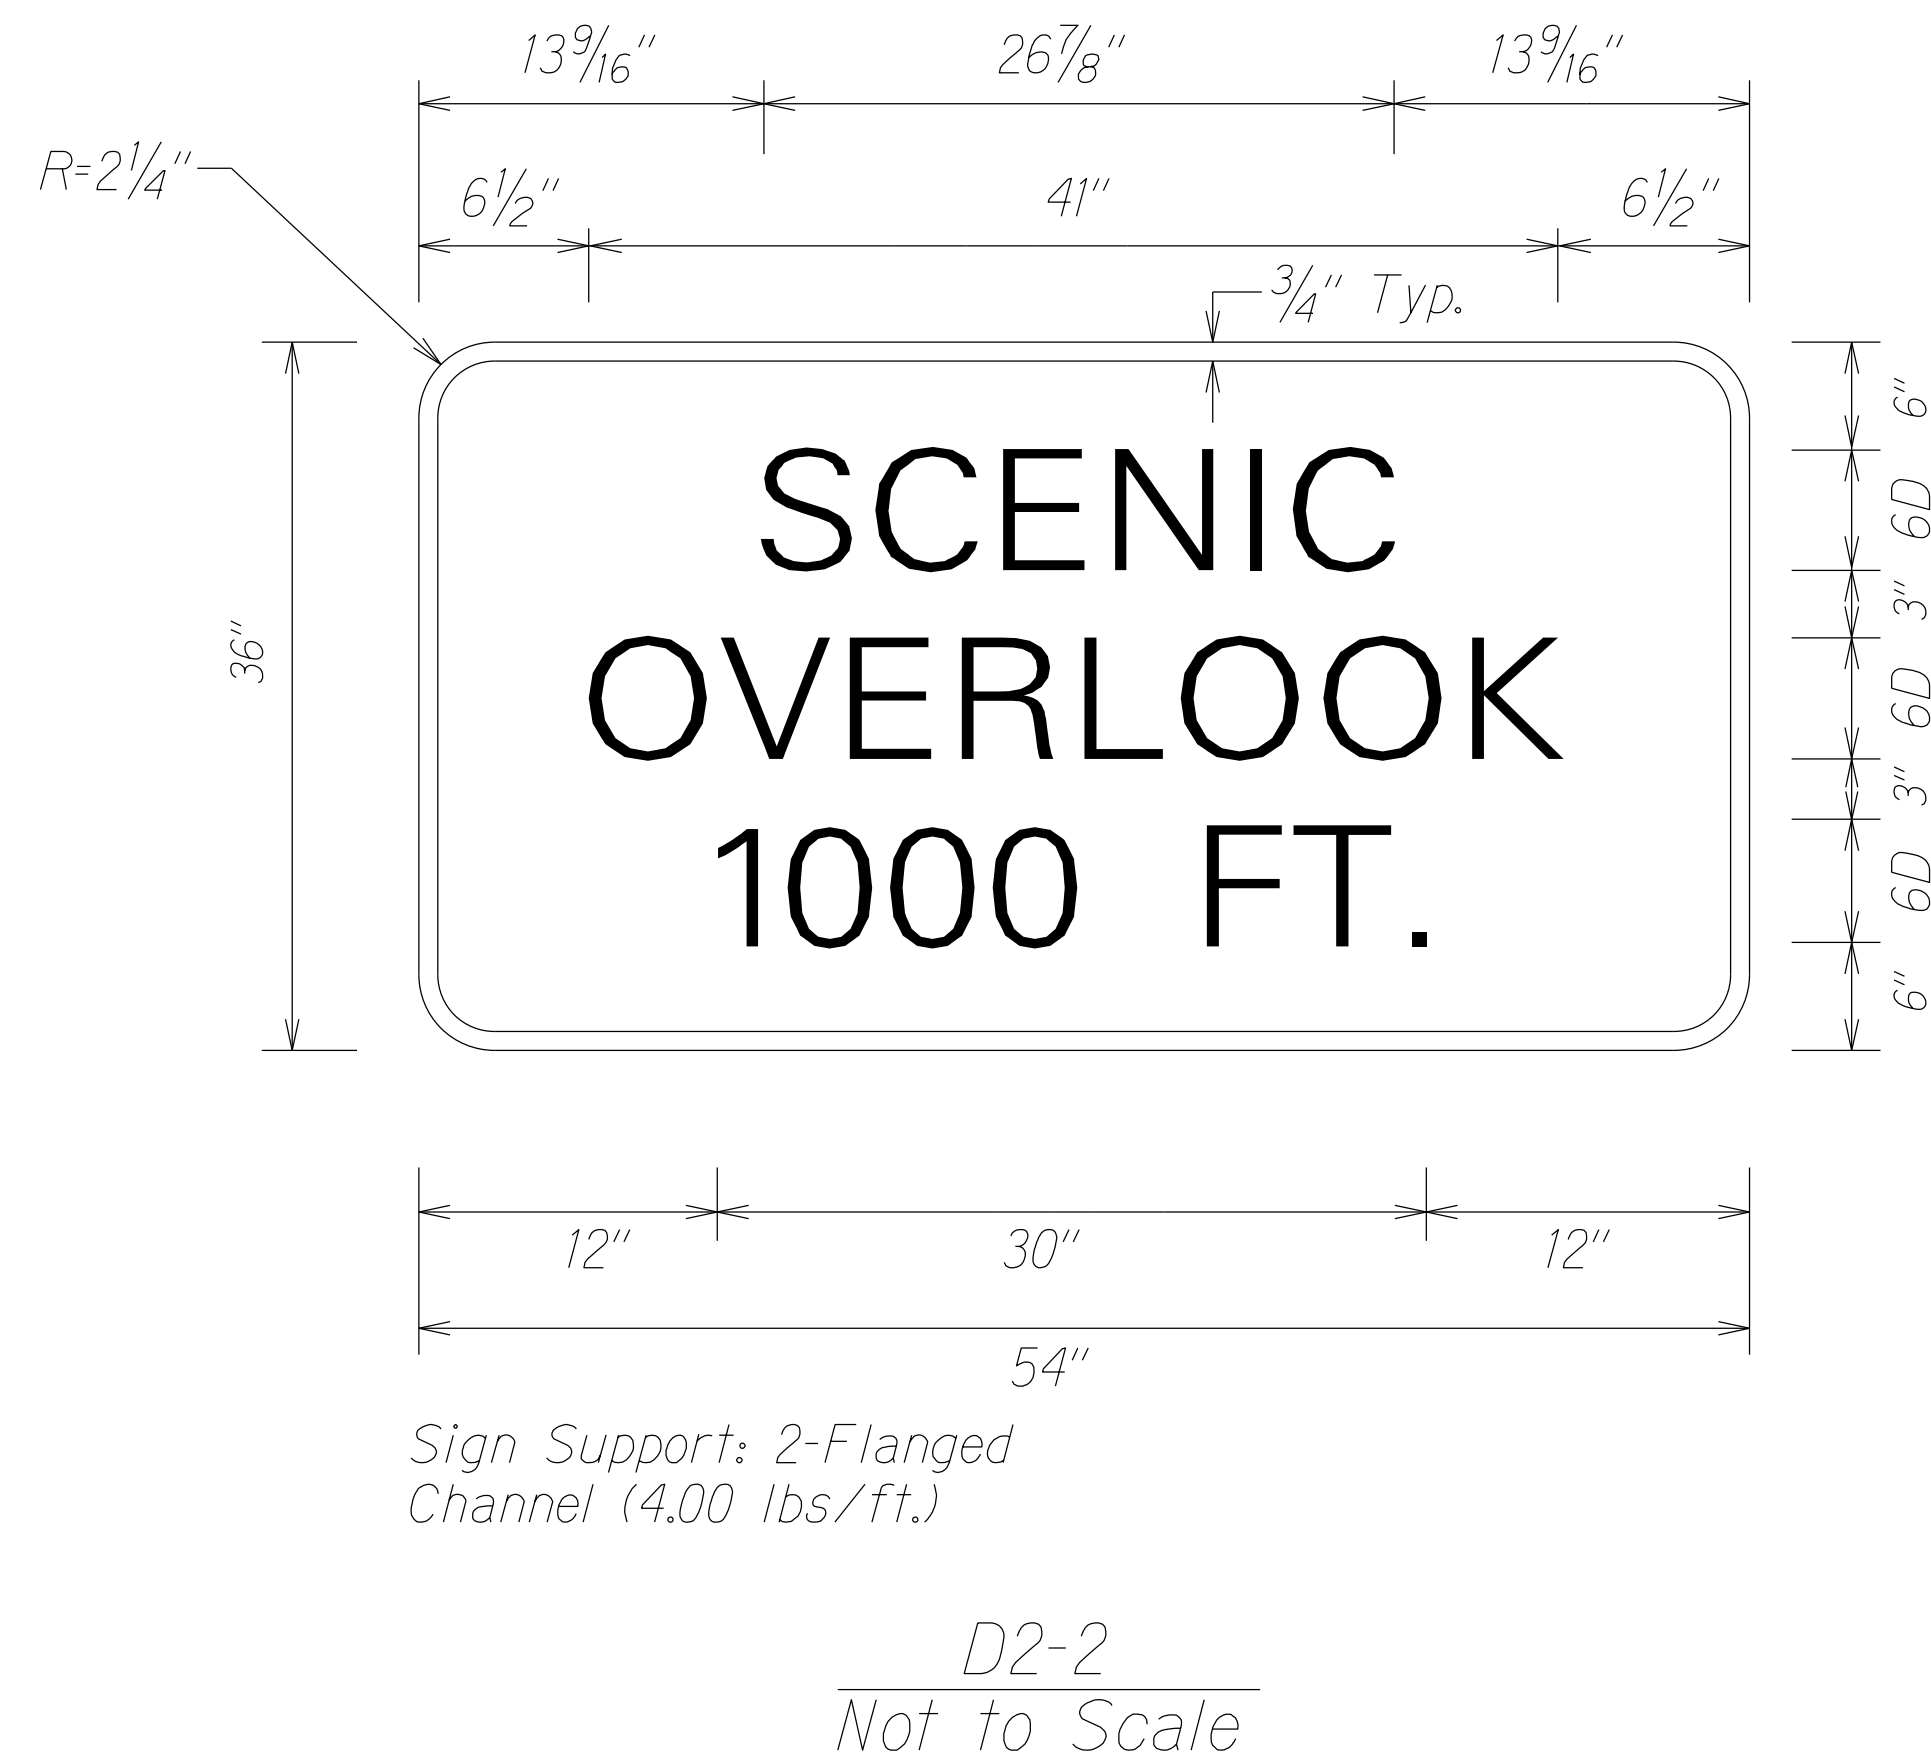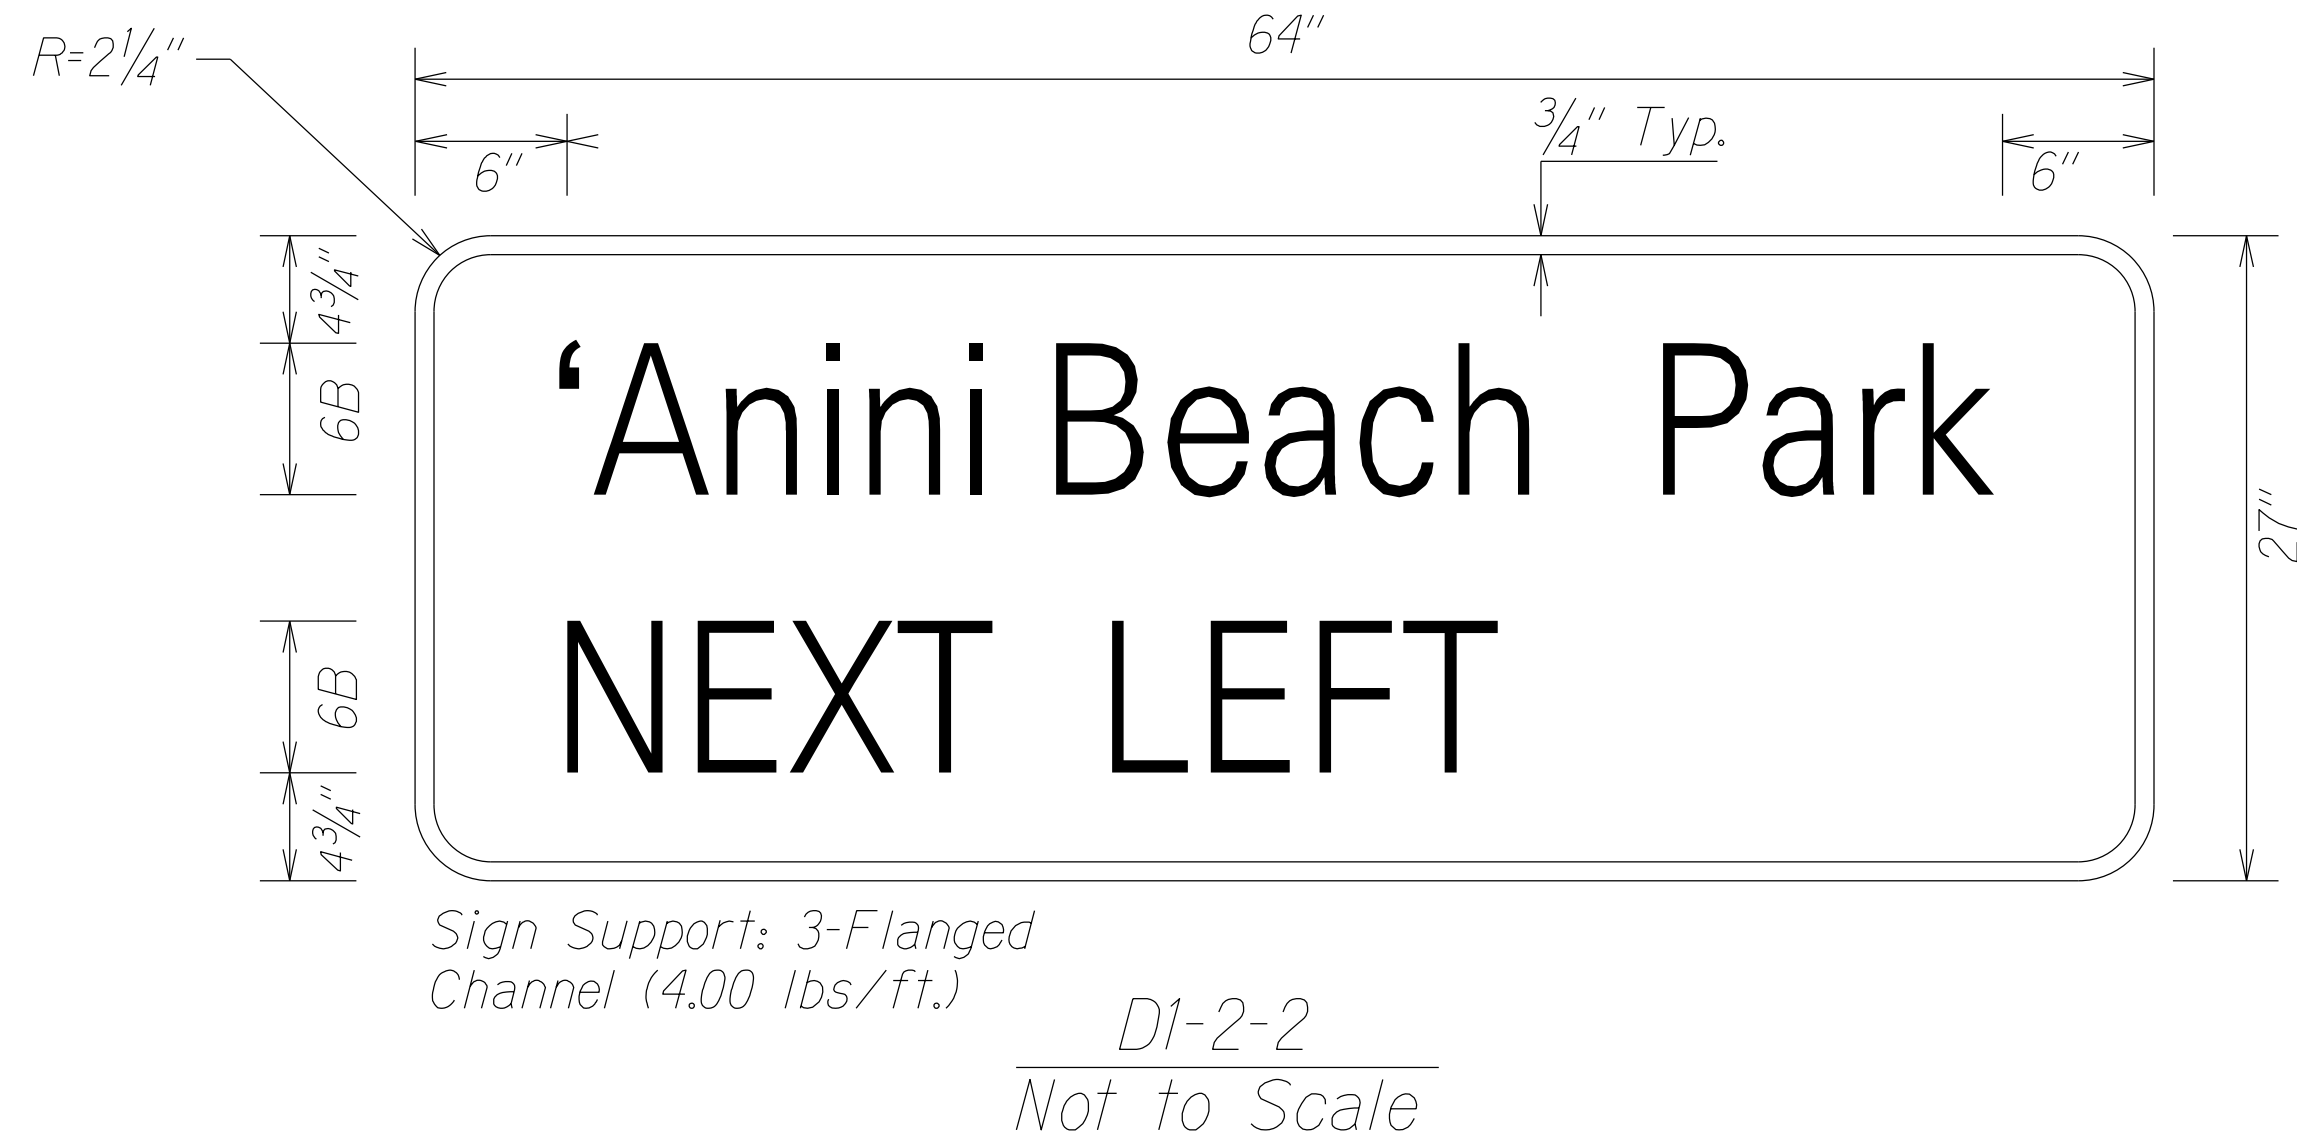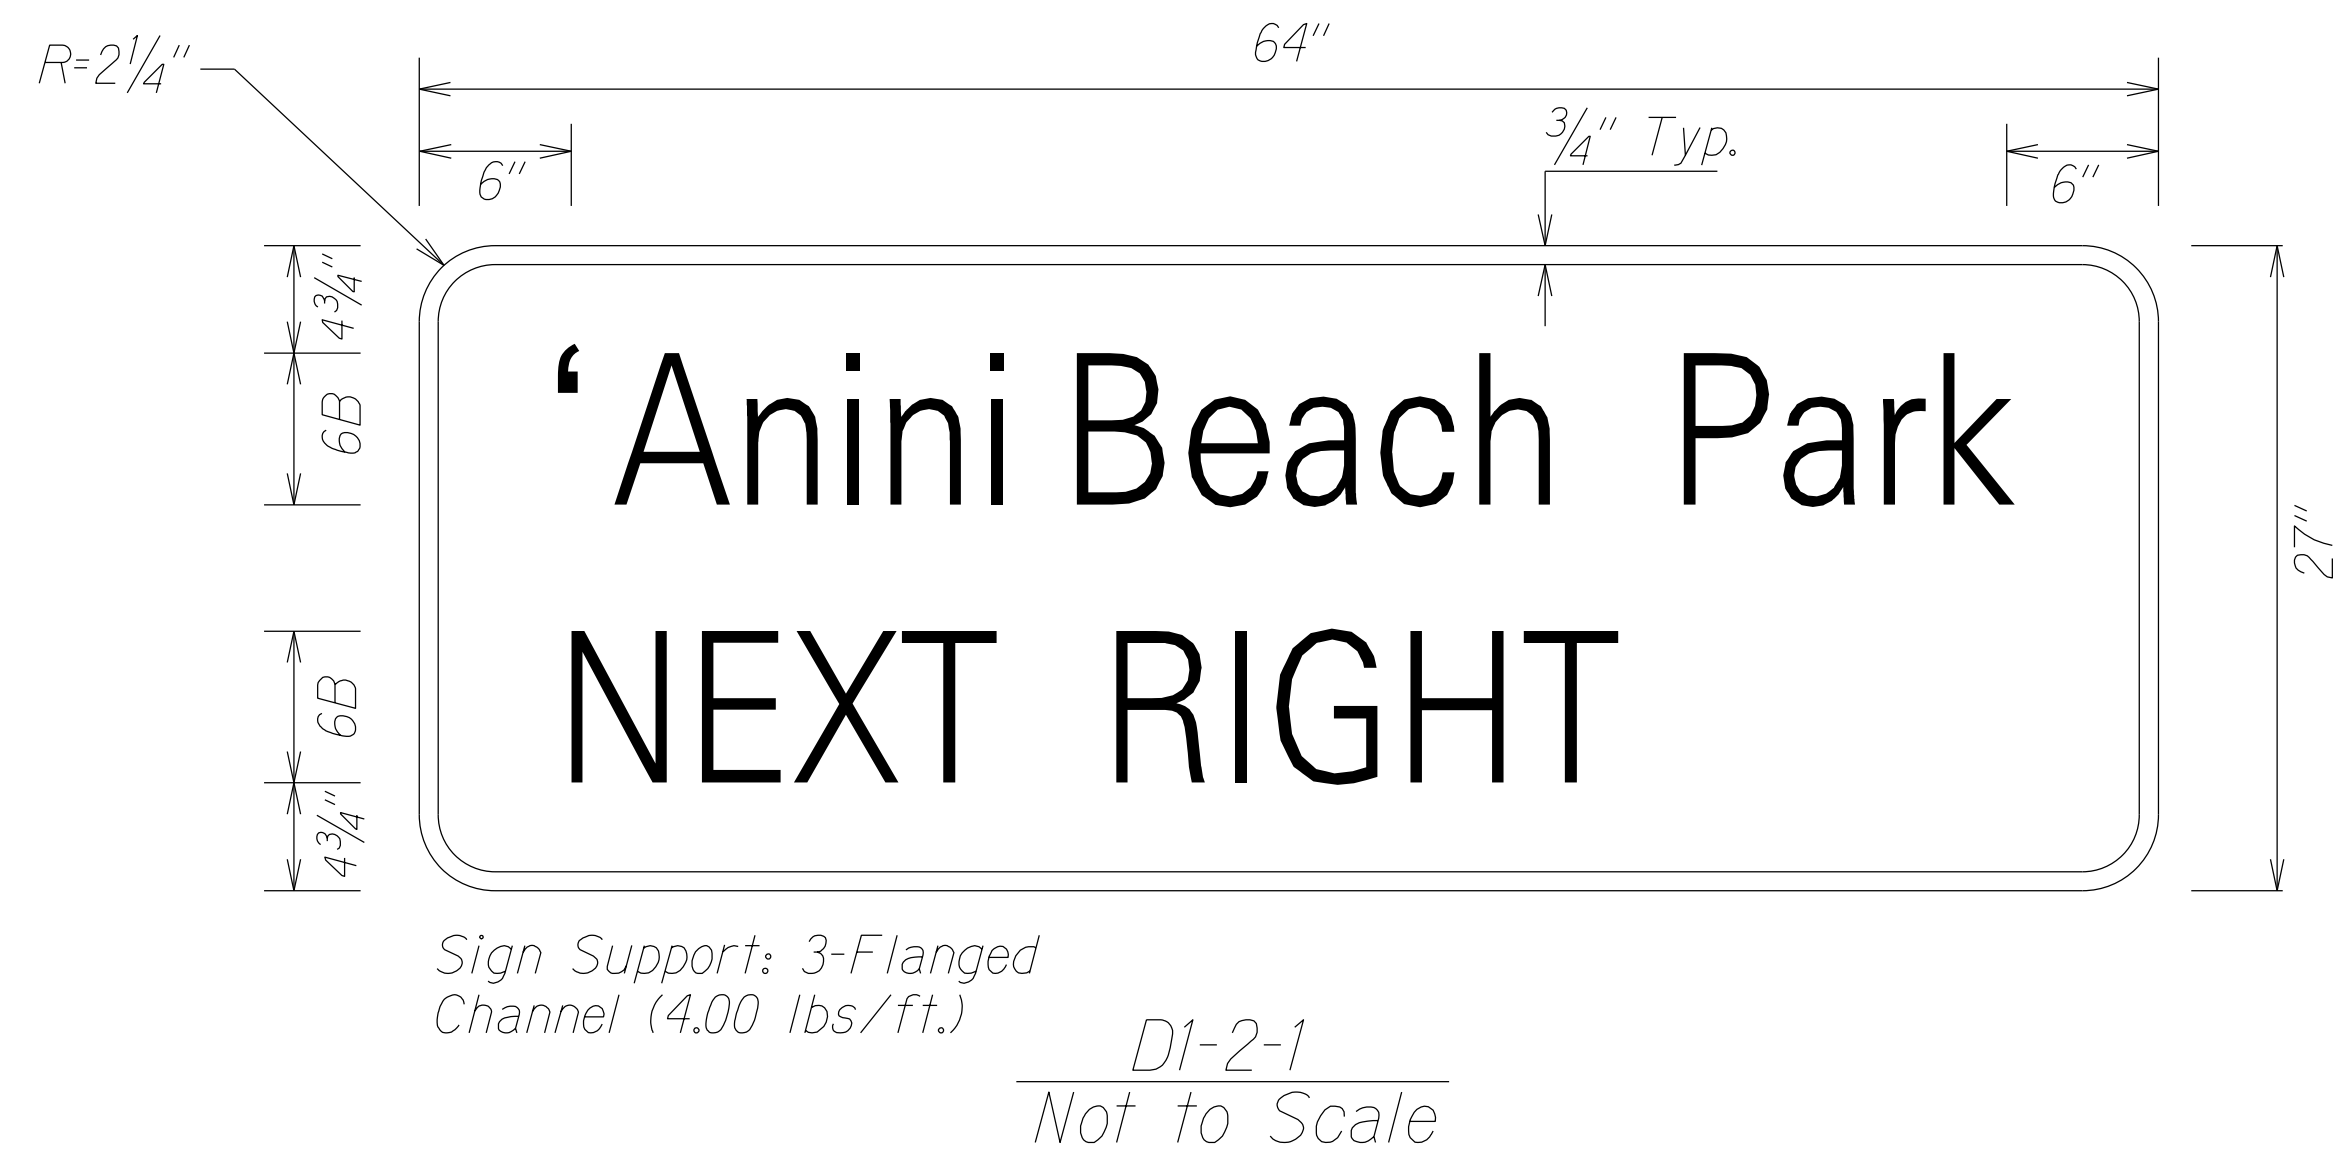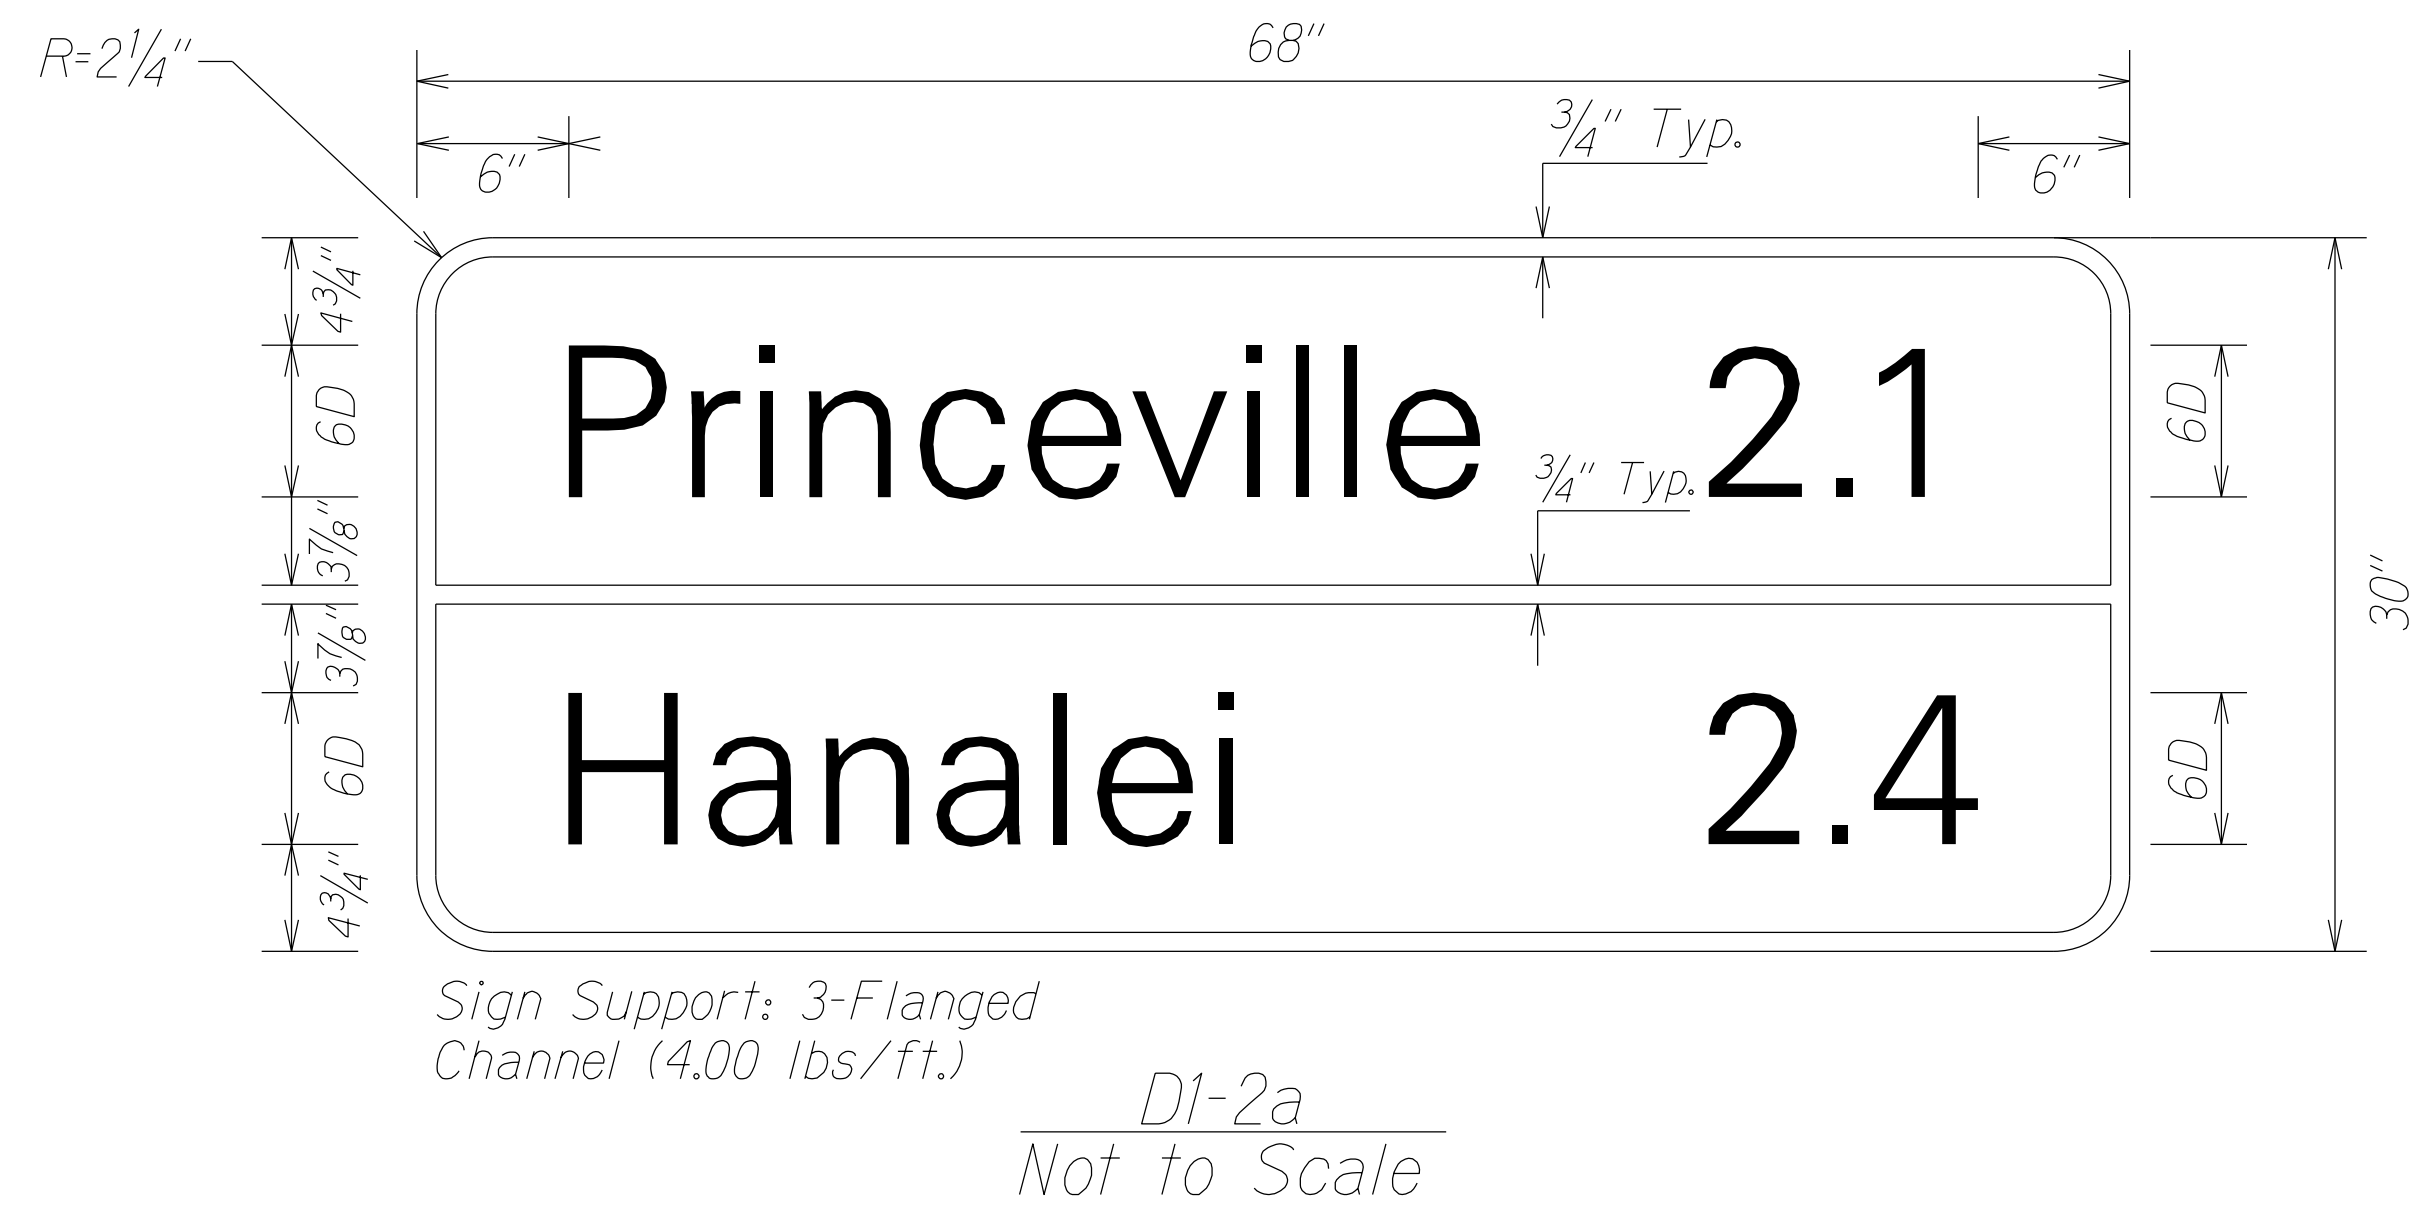

Flat Panel:
Legend: Blue (Retroreflective)
Background: White (Retroreflective)

Flat Panel:
Legend: White Retroreflective
Background: Blue (Retroreflective)

STATE OF HAWAII
DEPARTMENT OF TRANSPORTATION
HIGHWAYS DIVISION
DESTINATION #
MISCELLANEOUS SIGN DETAIL
KUHIO HIGHWAY RESURFACING
Kahiloholo Road to Ka Haku Road
Fed-Aid Project No. STP-056-1(064)
Scale: As Noted Date: January 2022
SHEET No. 3 OF 3 SHEETS

Note: Destination (D1 Series) shall be flat type panel
and shall have white lettering on green background.