
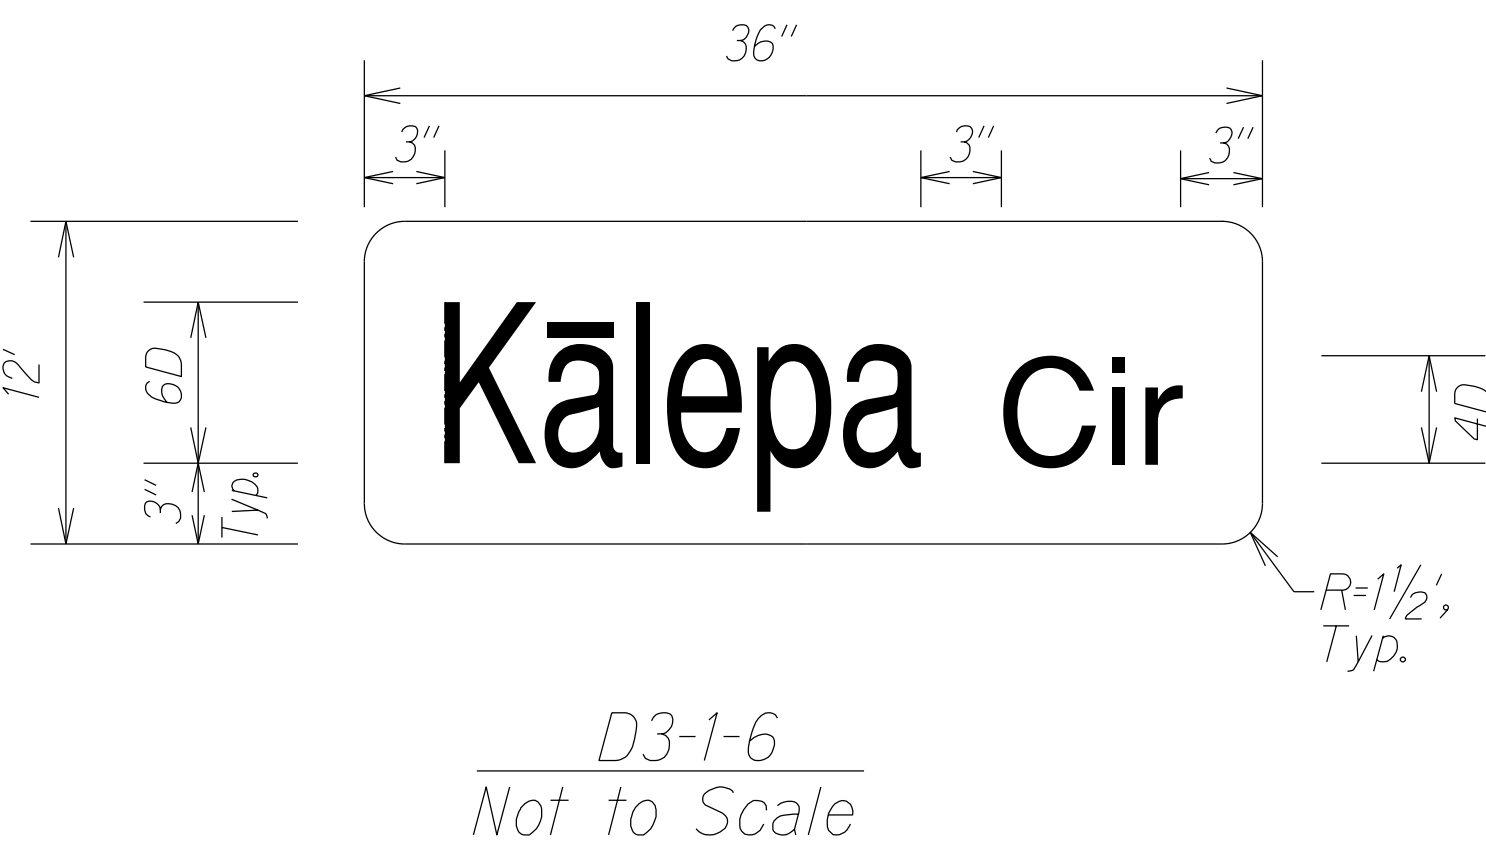
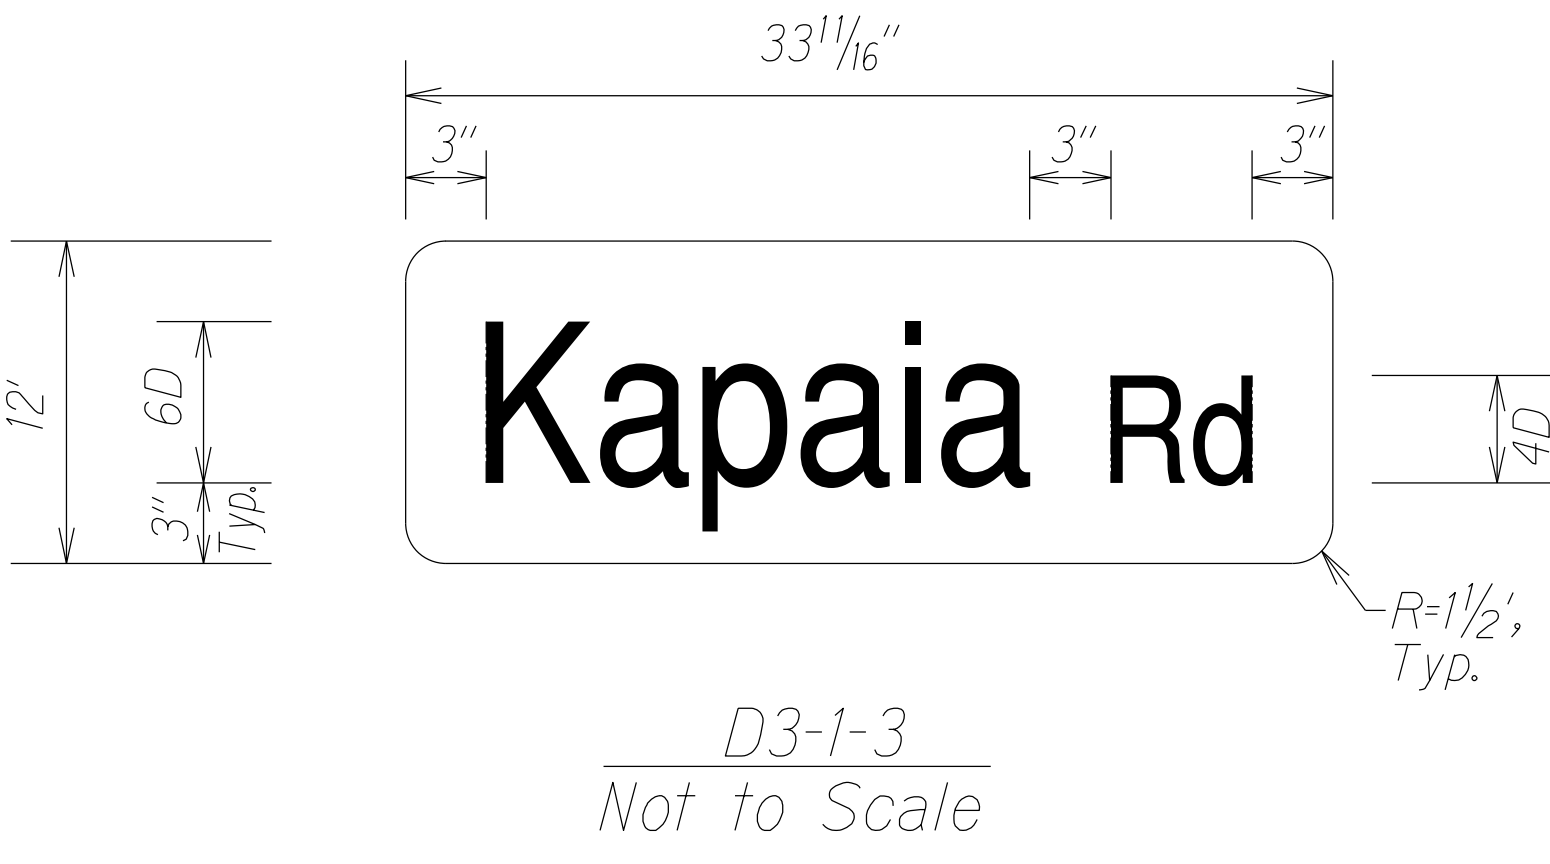
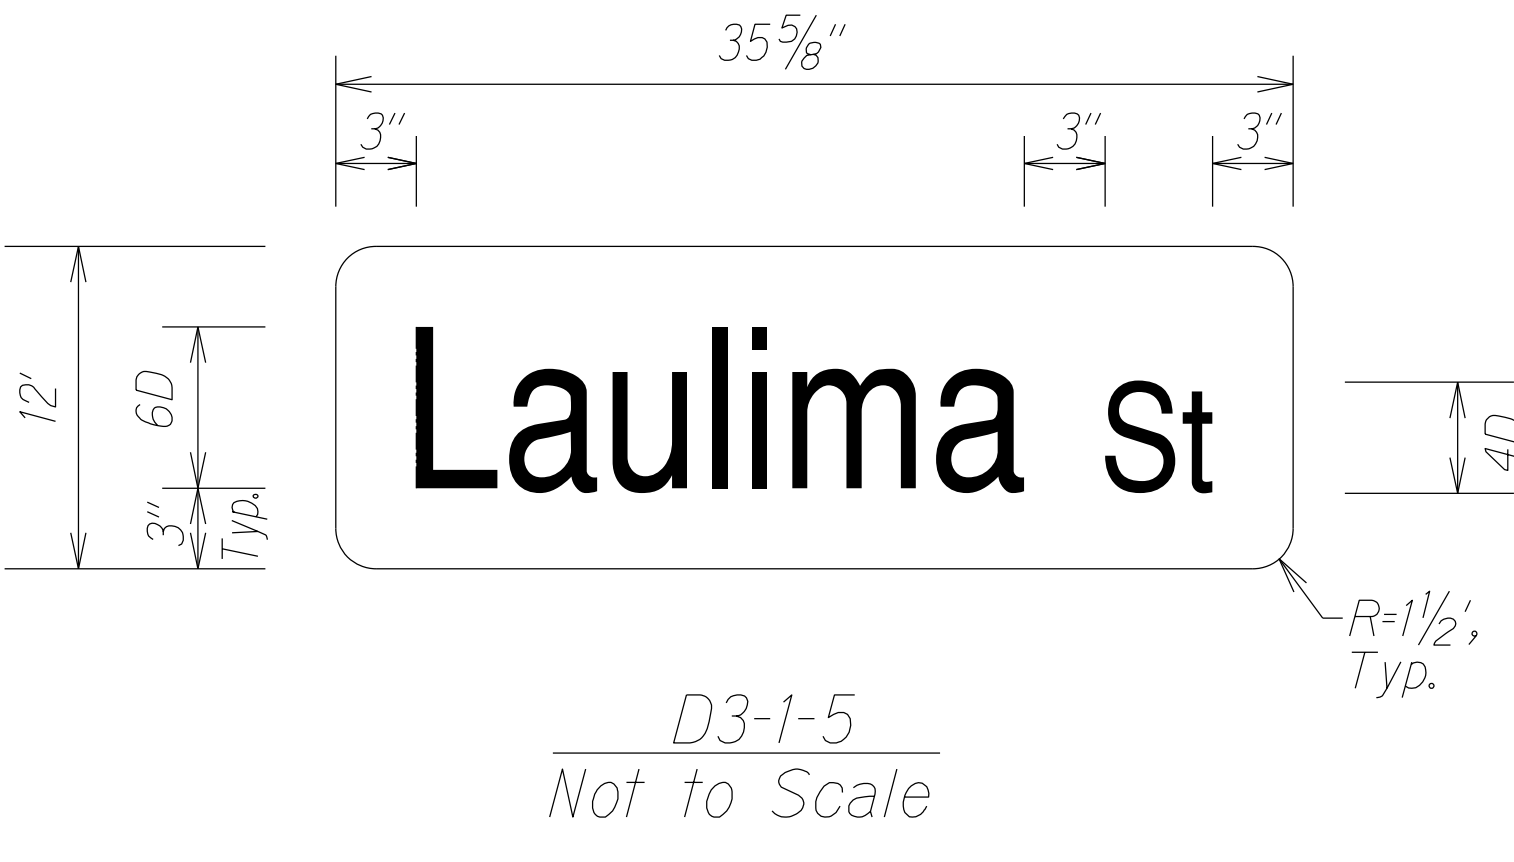
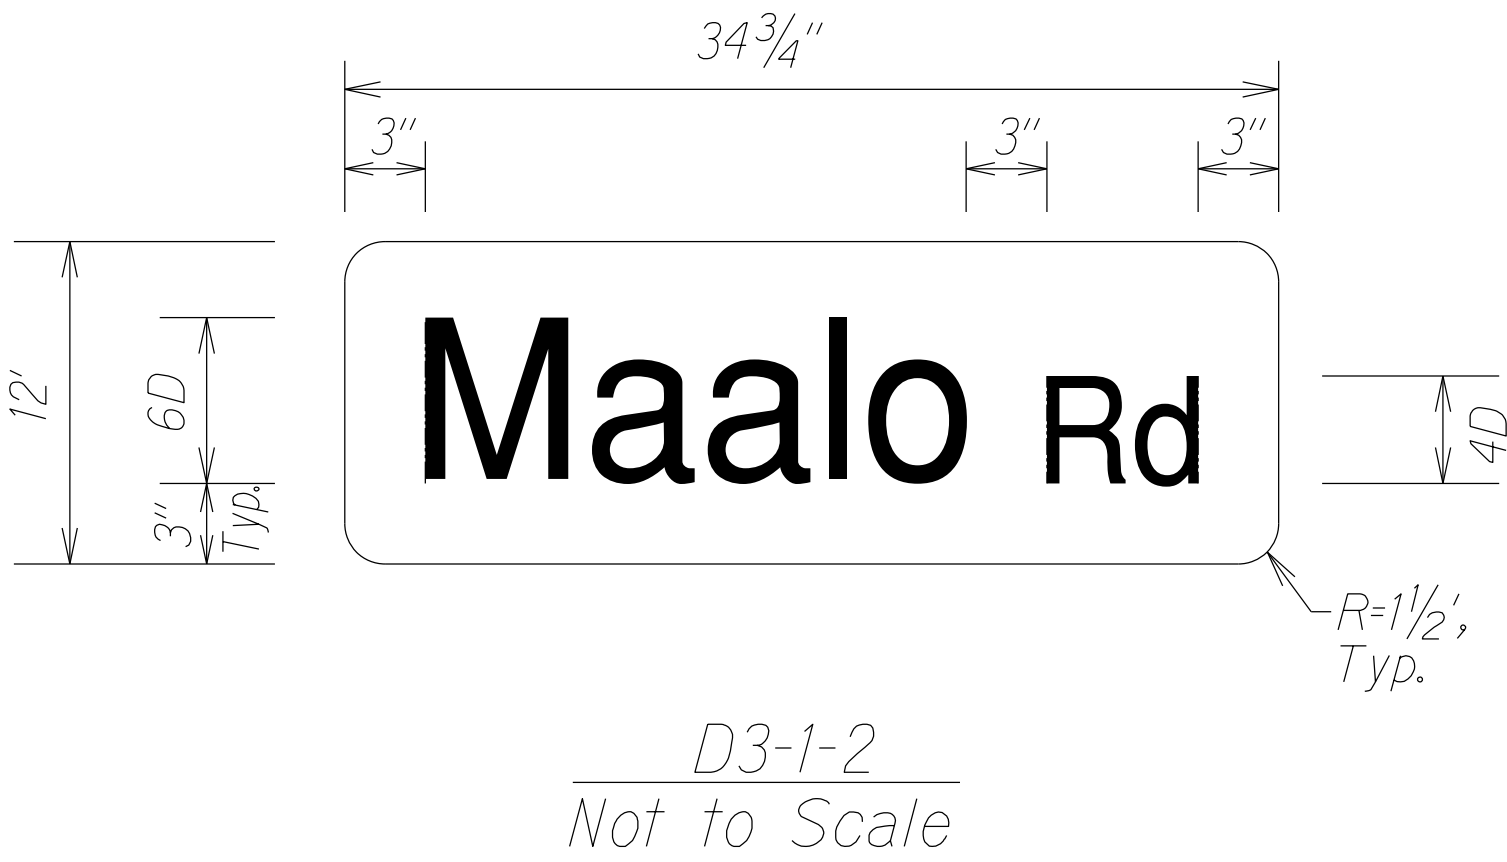
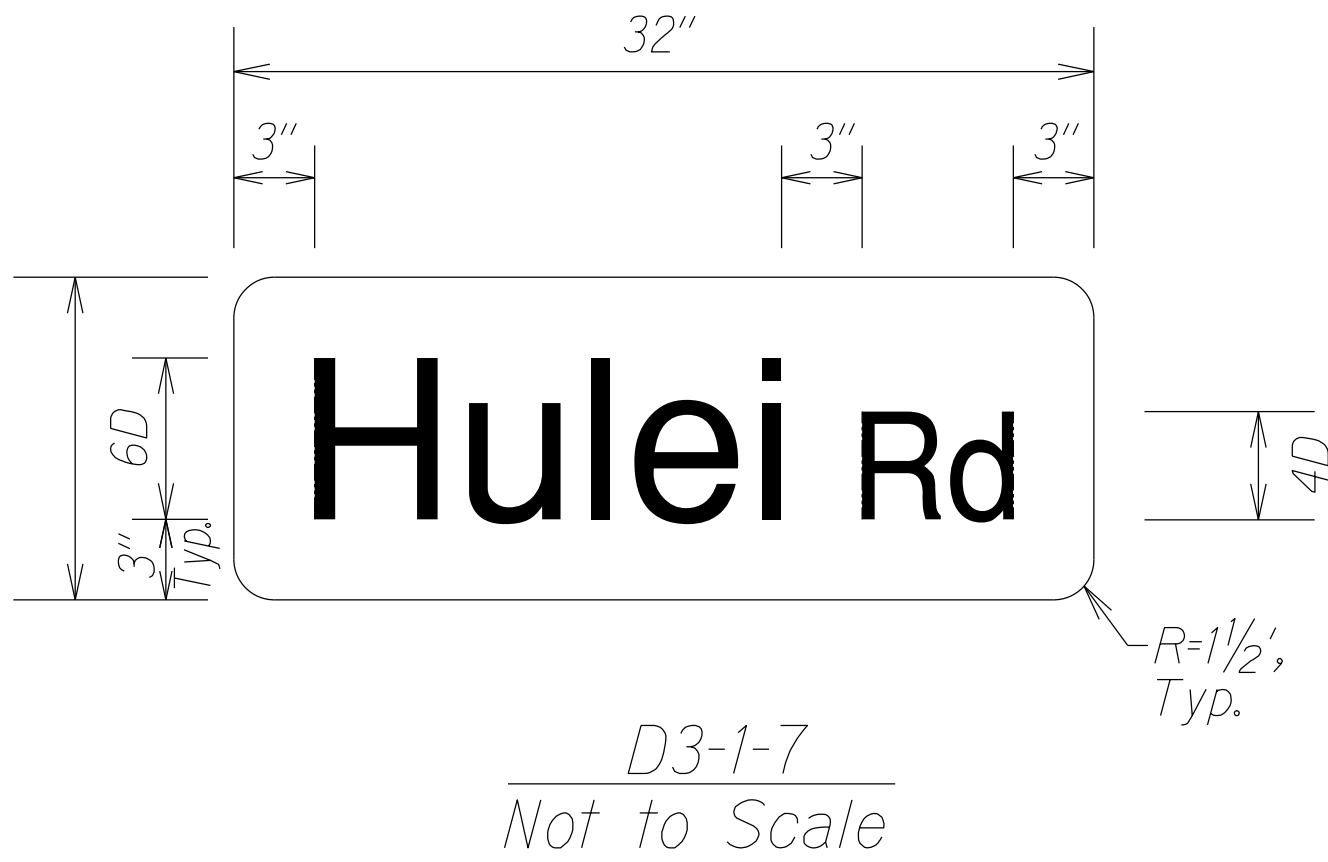
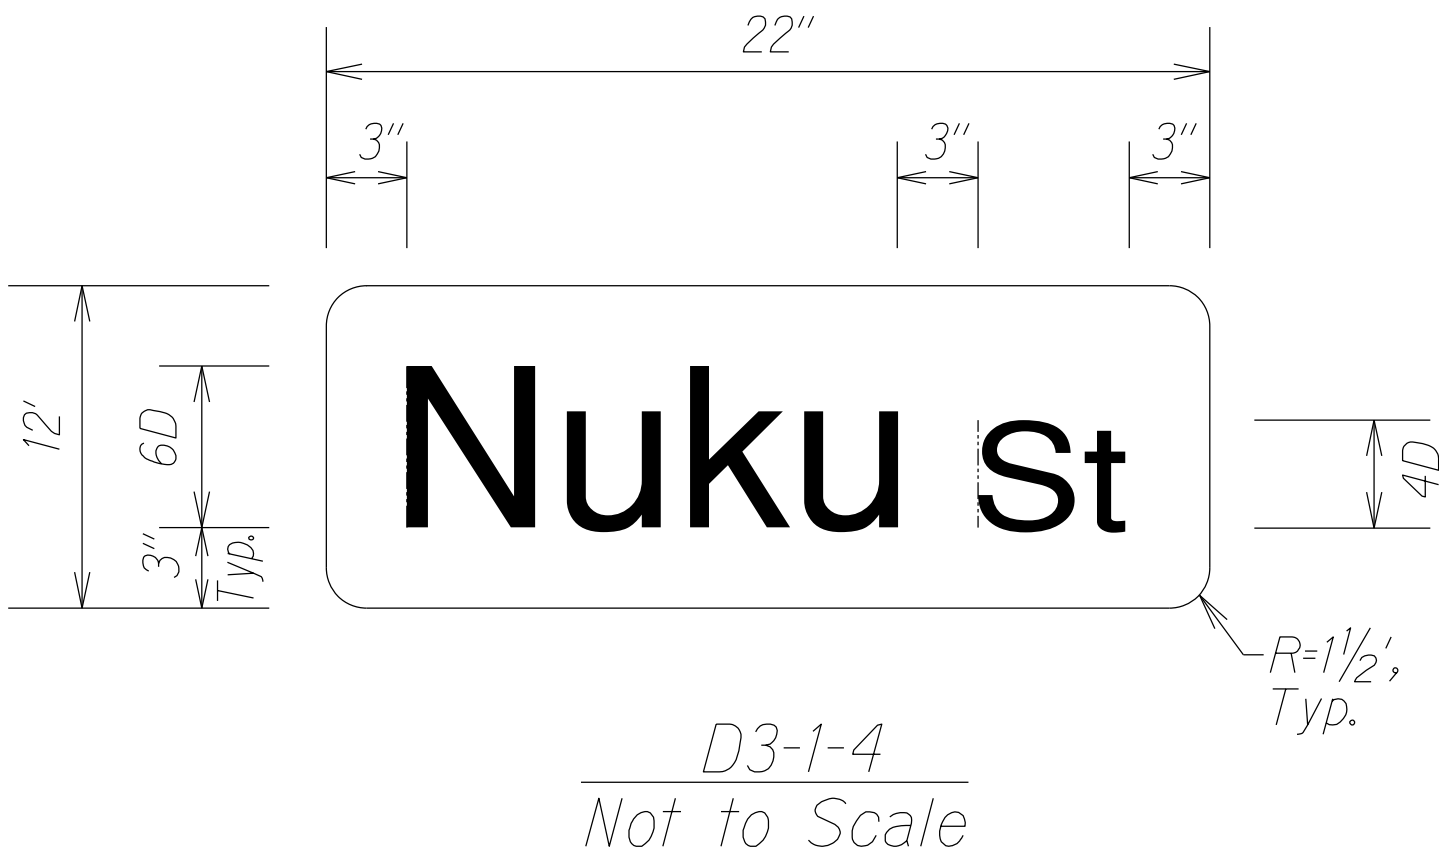


FED. ROAD DIST. NO.	STATE	FED-AID PROJ. NO.	FISCAL YEAR	SHEET NO.	TOTAL SHEETS
HAWAII	HAW.	NH-056-1(062)	2023	29	33

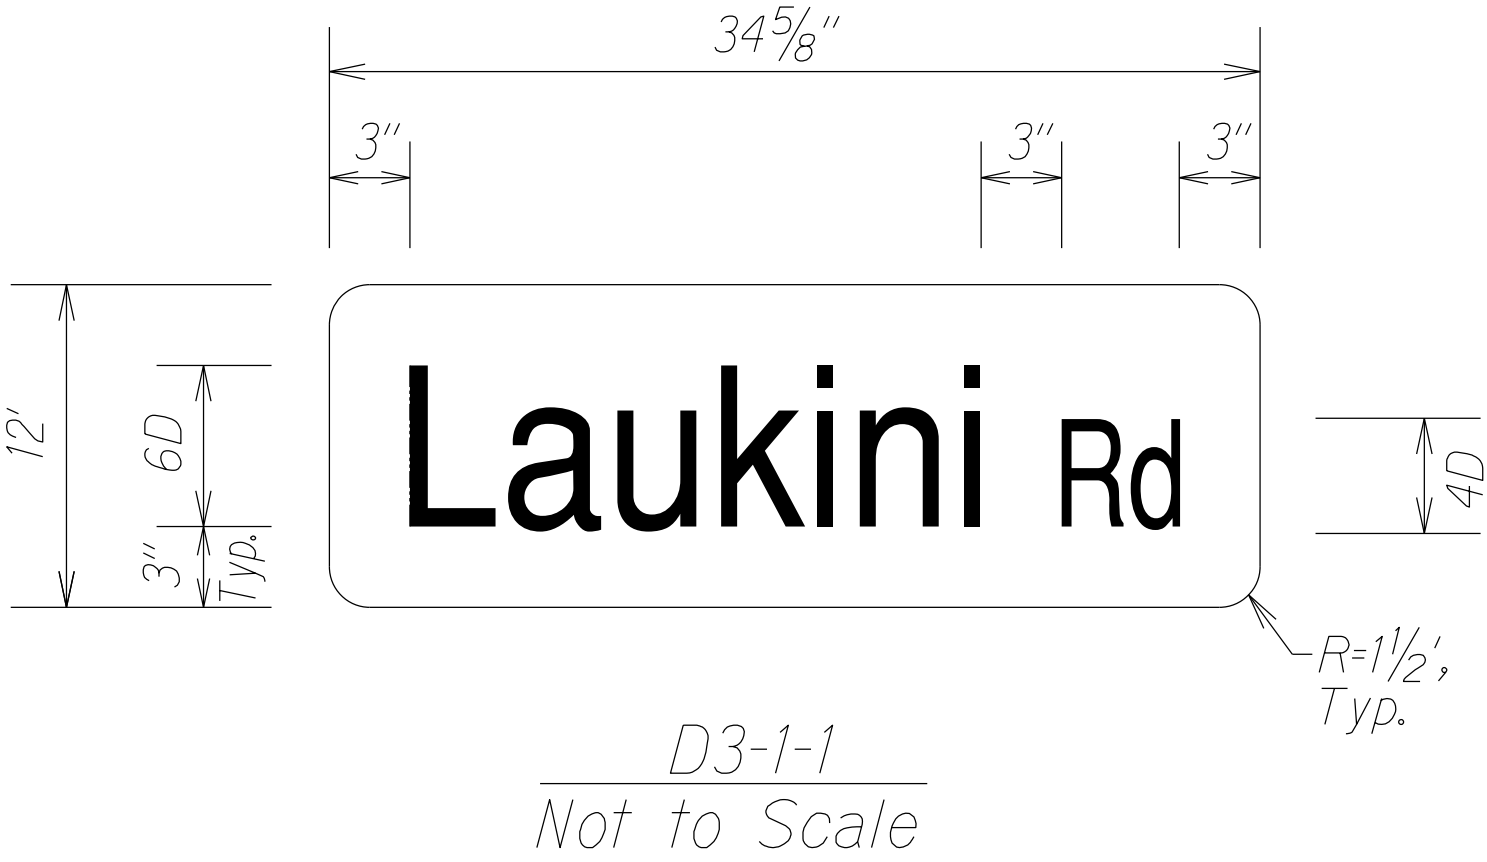

STREET NAME SIGN
Not to Scale










STATE OF HAWAII
DEPARTMENT OF TRANSPORTATION
HIGHWAYS DIVISION

SIGN DETAIL
KUHIU HIGHWAY RESURFACING
Laukini Road to Kapule Highway
Federal-Aid Project No. NH-056-1(062)

Scale: As Noted Date: Dec. 2022

SHEET No. 1 OF 4 SHEETS

FED. ROAD DIST. NO.	STATE	FED-AID PROJ. NO.	FISCAL YEAR	SHEET NO.	TOTAL SHEETS
HAWAII	HAW.	NH-056-1(062)	2023	30	33

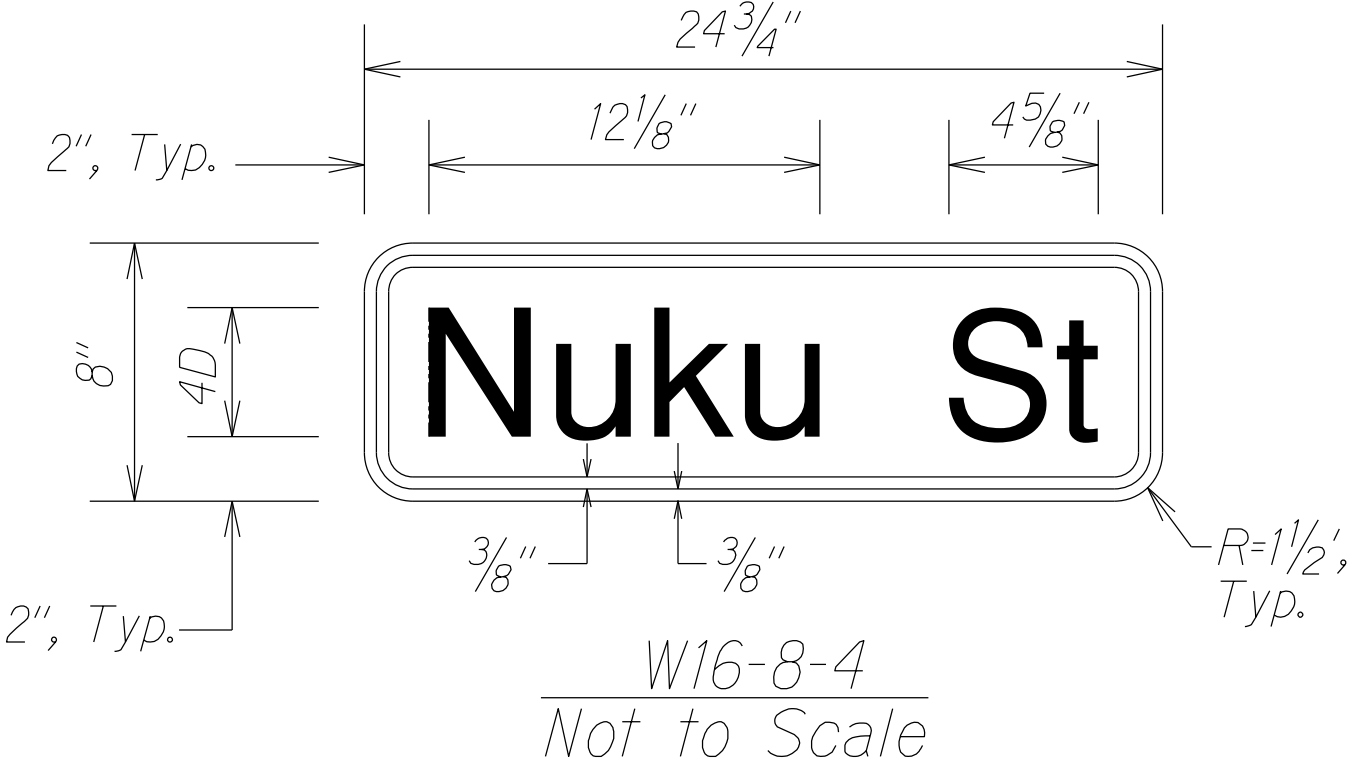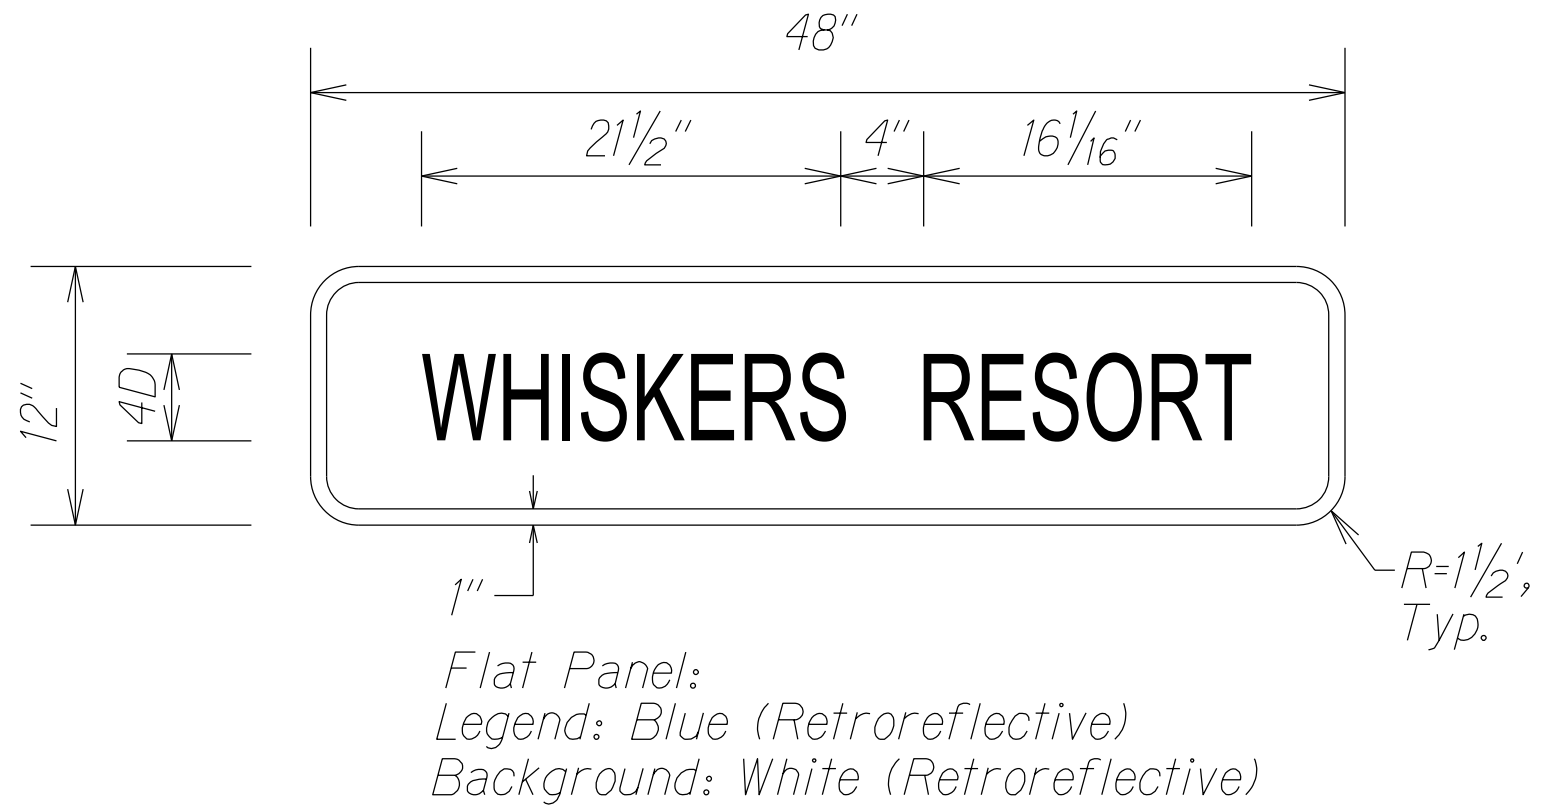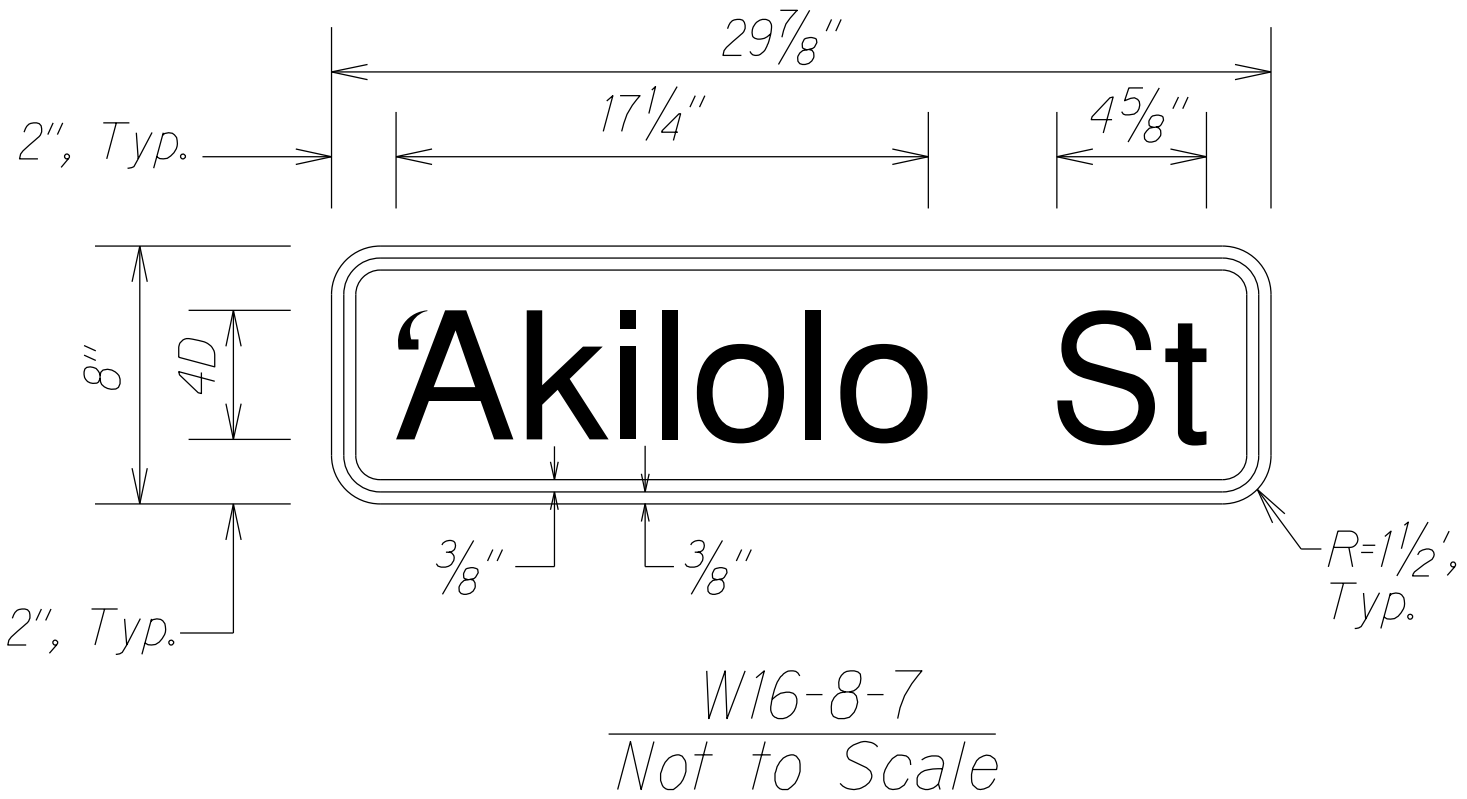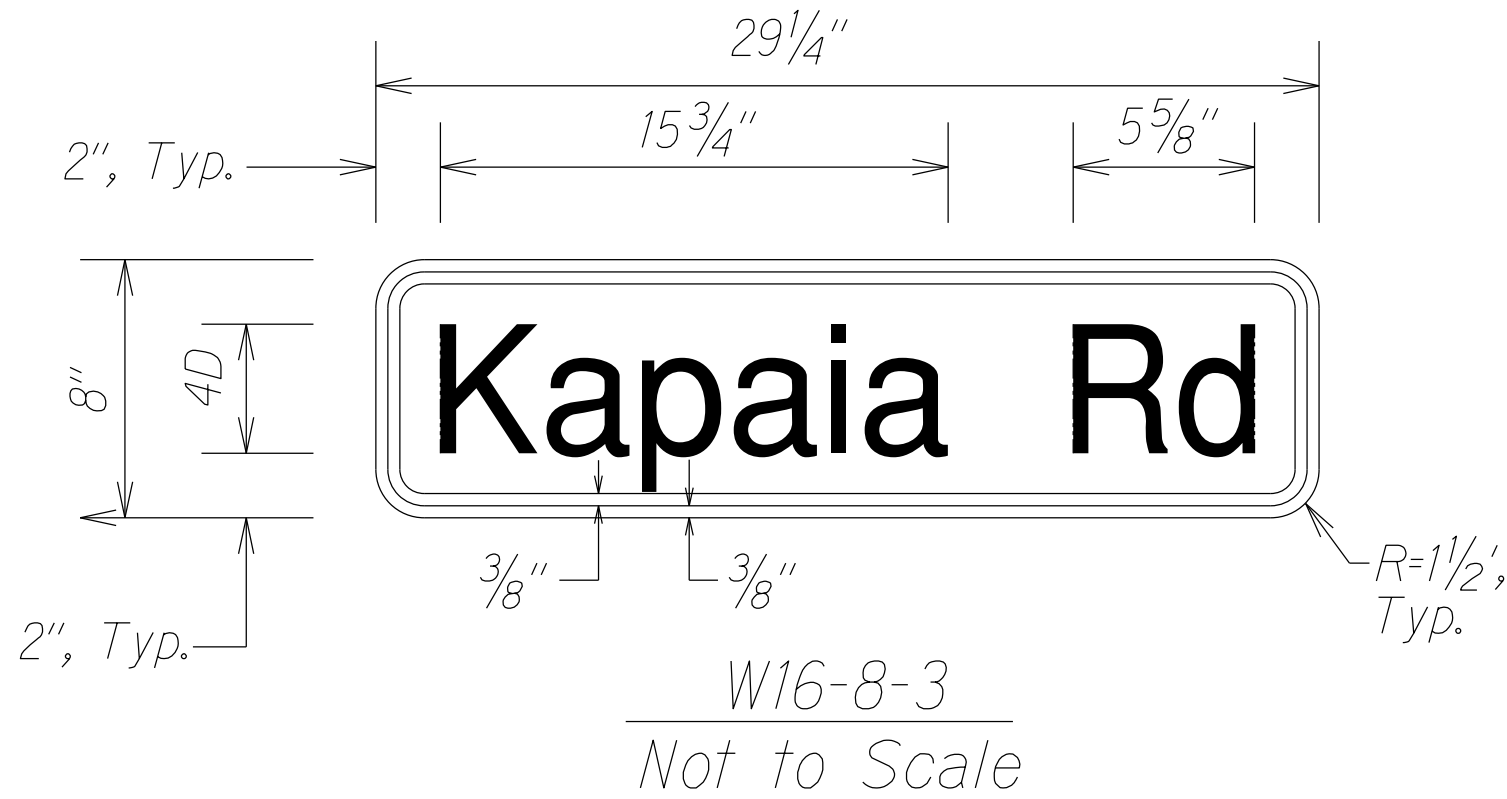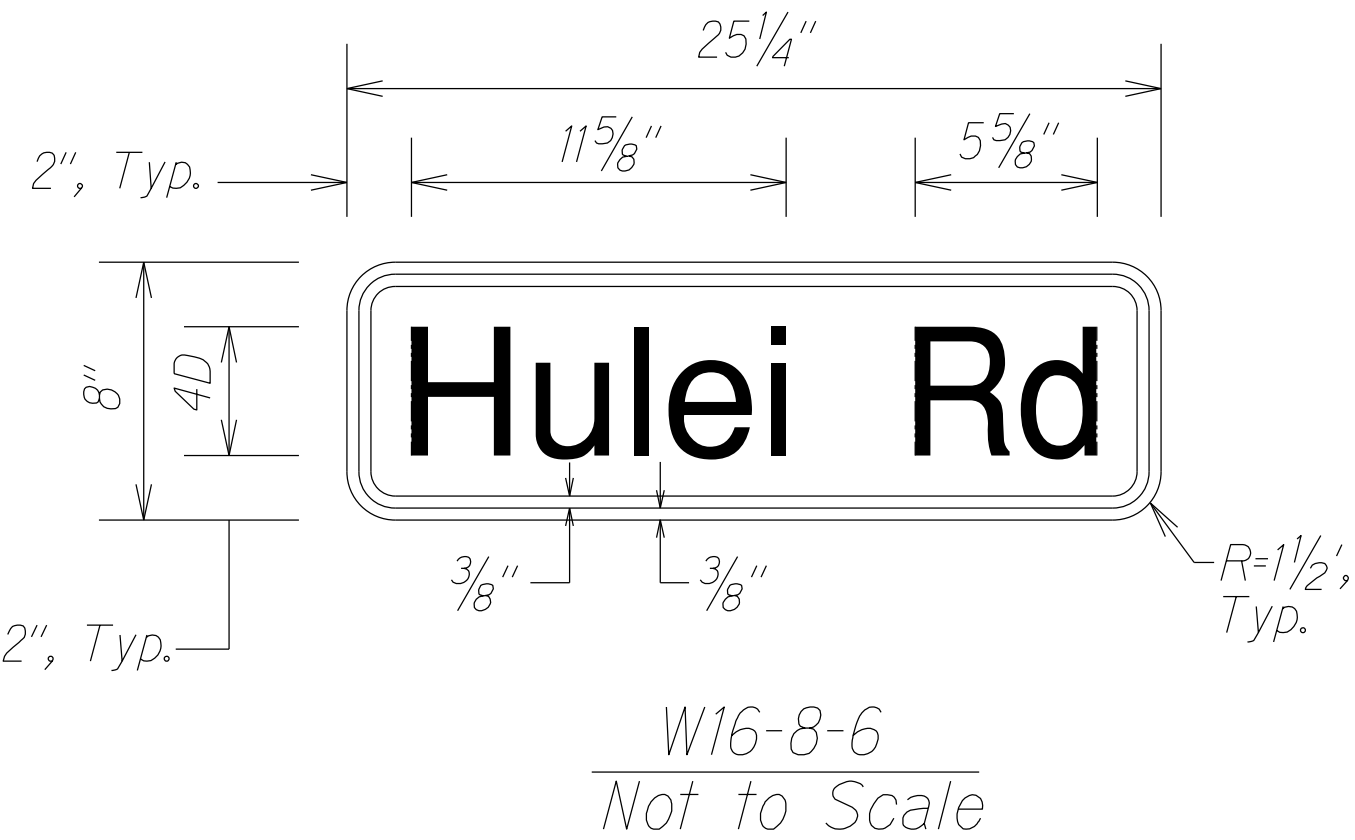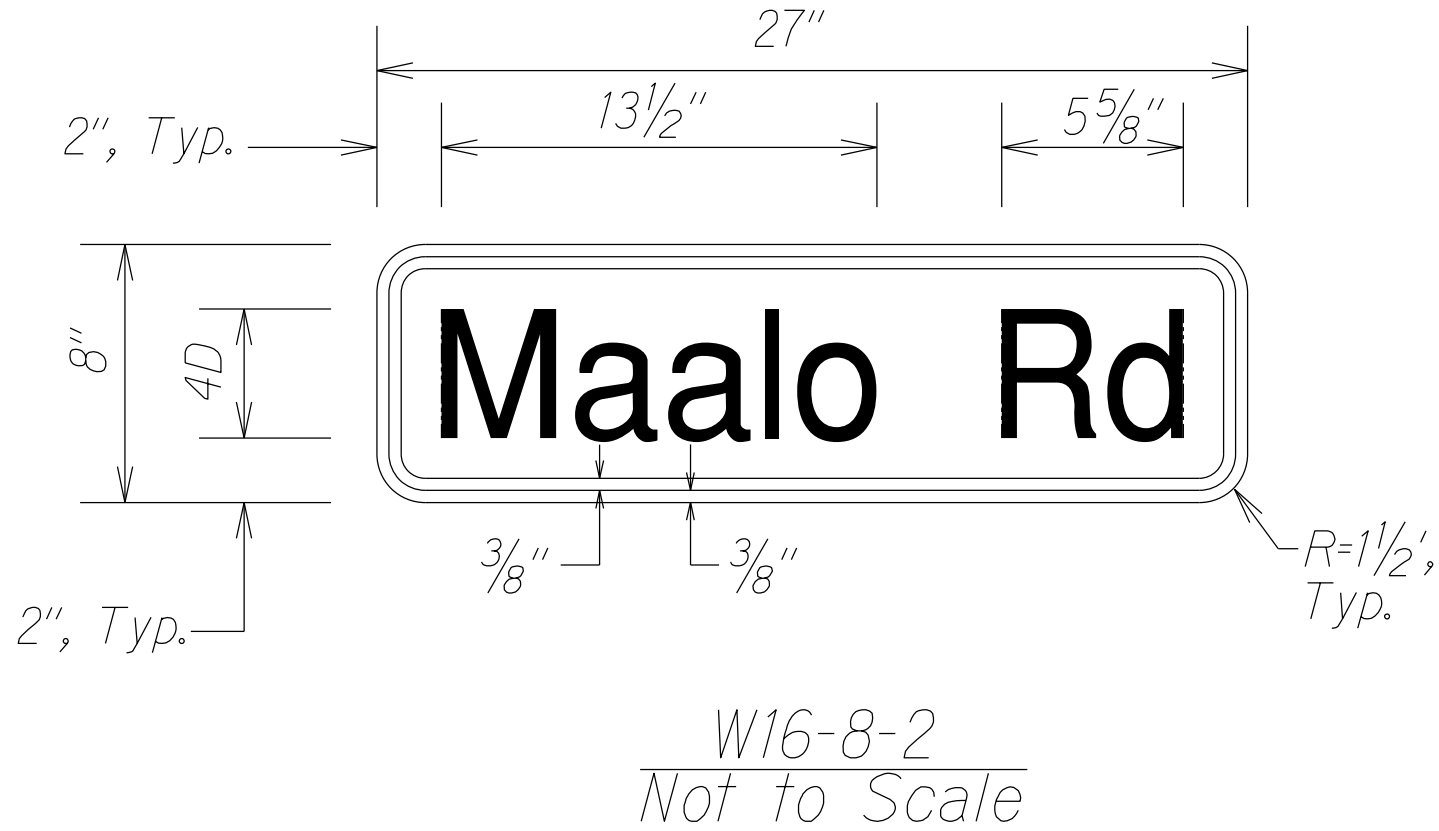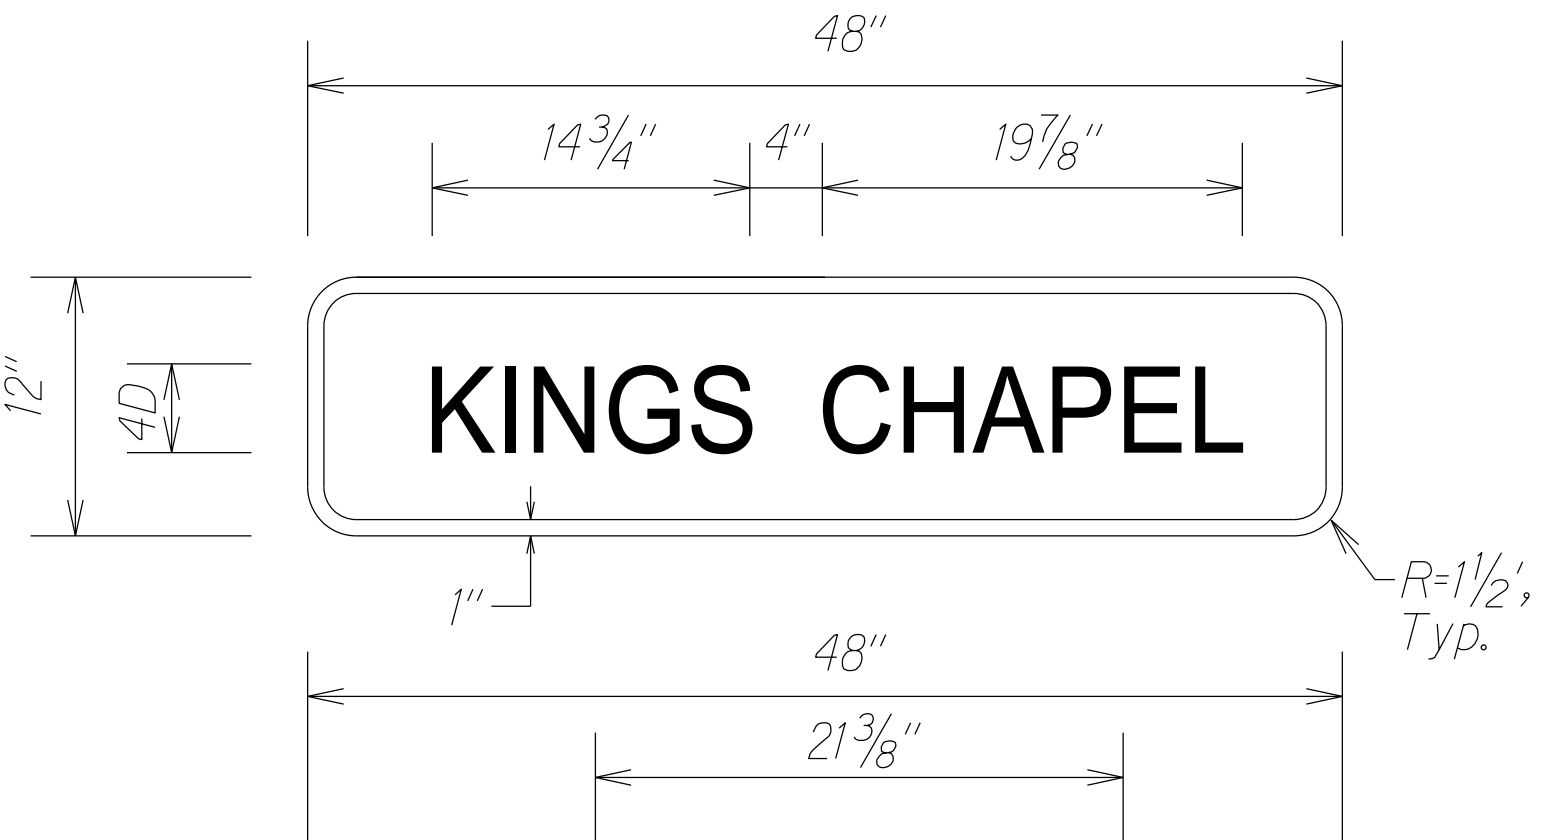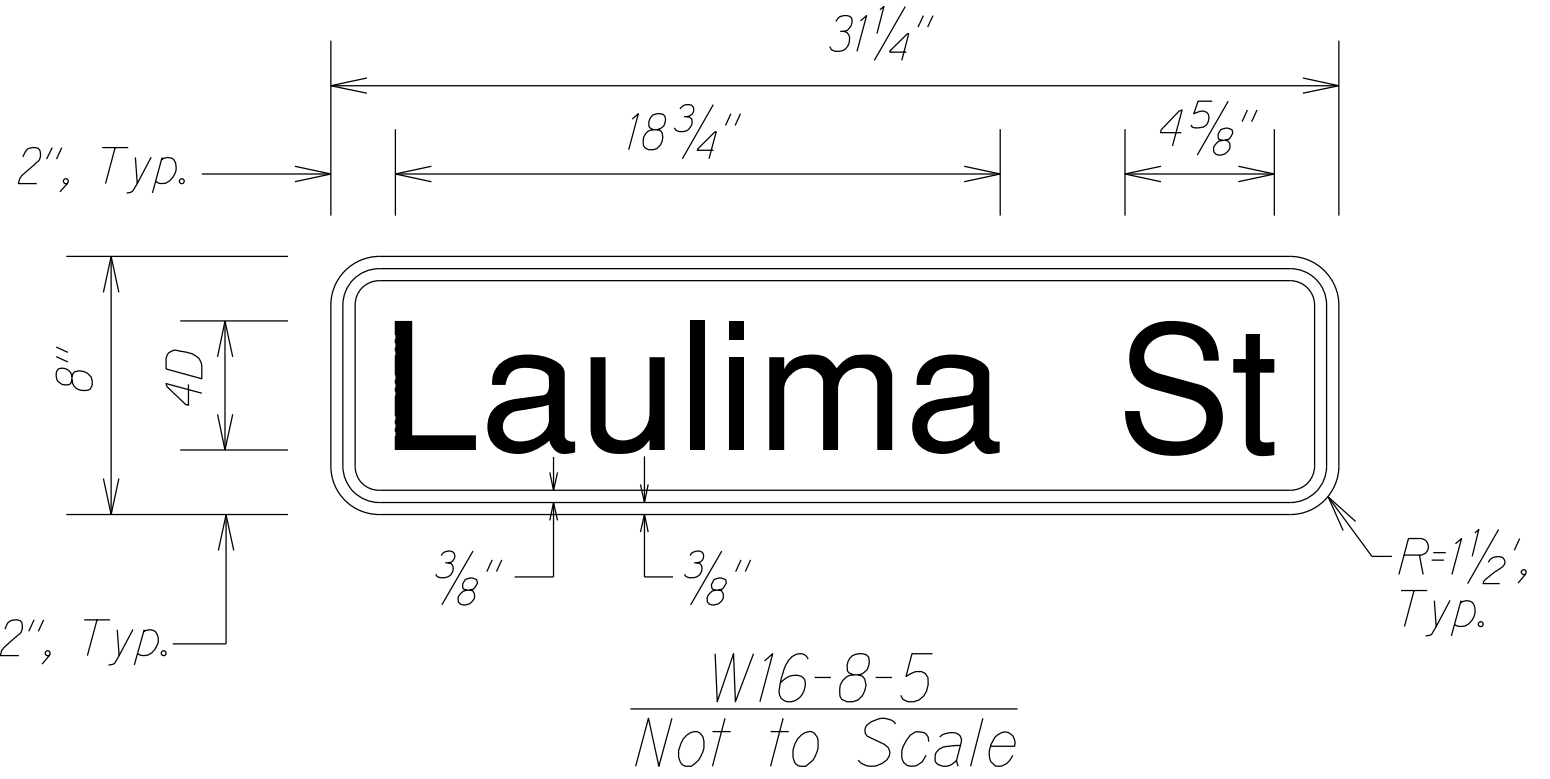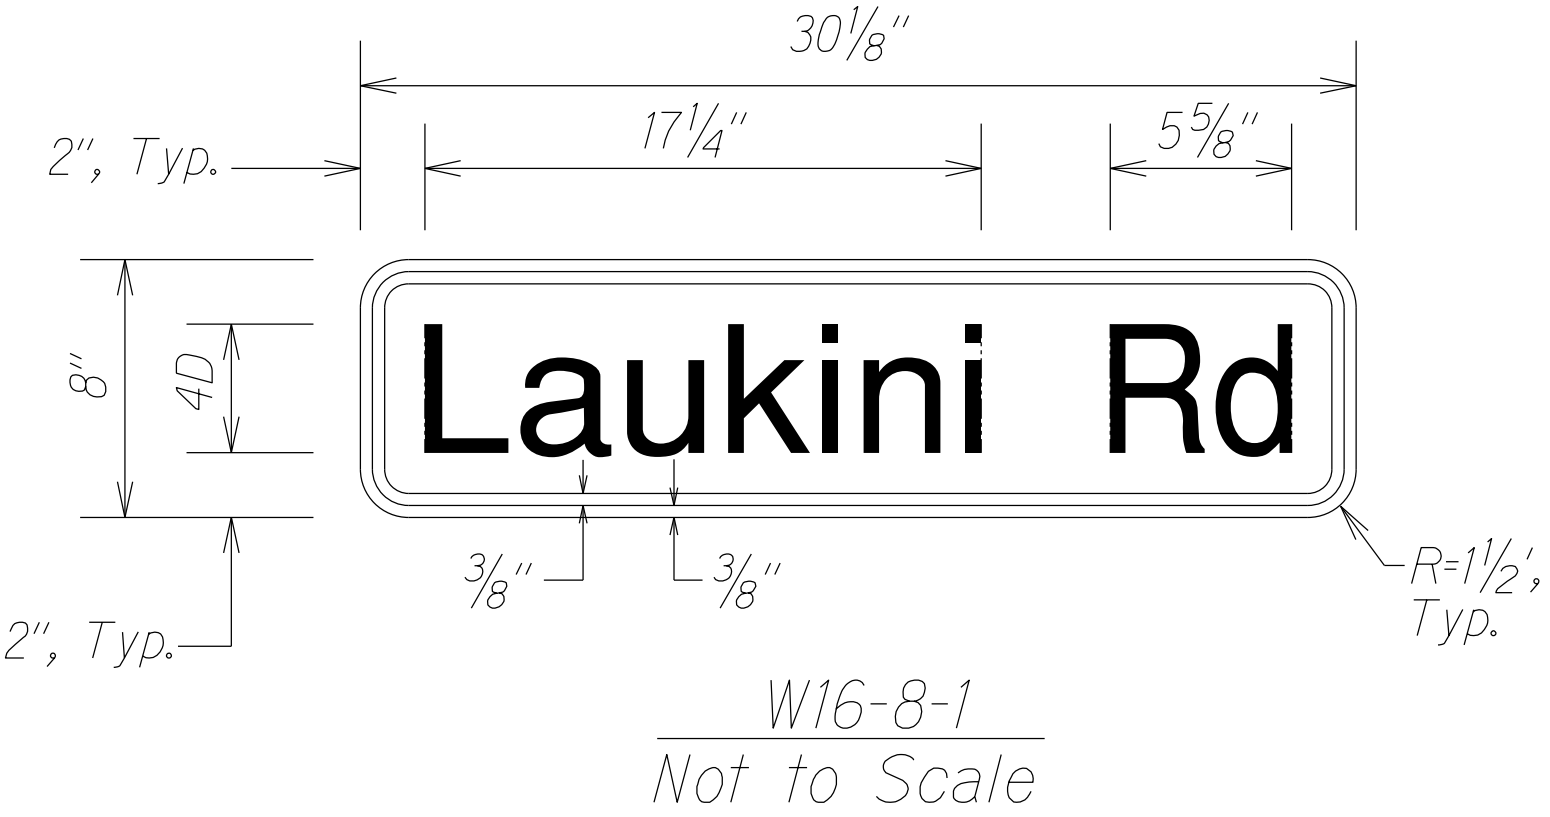

ADVANCE STREET NAME SIGN
Not to Scale

Note: Advance Street Name and Acknowledge sign shall be paid under Item No. 631.0400 - Supplemental Plaque and will not be paid separately.

ACKNOWLEDGEMENT NAME SIGN
Not to Scale

STATE OF HAWAII
DEPARTMENT OF TRANSPORTATION
HIGHWAYS DIVISION

SIGN DETAIL


KUHIO HIGHWAY RESURFACING
Laukini Road to Kapule Highway
Federal-Aid Project No. NH-056-1(062)

Scale: As Noted Date: Dec. 2022


SHEET No. 2 OF 4 SHEETS

ORIGINAL PLAN	SURVEY PLOTTED BY	DATE
	DRAWN BY	
	DESIGNED BY	
	CHECKED BY	
NOTE BOOK	QUANTITIES BY	
N ^o		

FED. ROAD DIST. NO.	STATE	FED-AID PROJ. NO.	FISCAL YEAR	SHEET NO.	TOTAL SHEETS
HAWAII	HAW.	NH-056-1(062)	2023	31	33

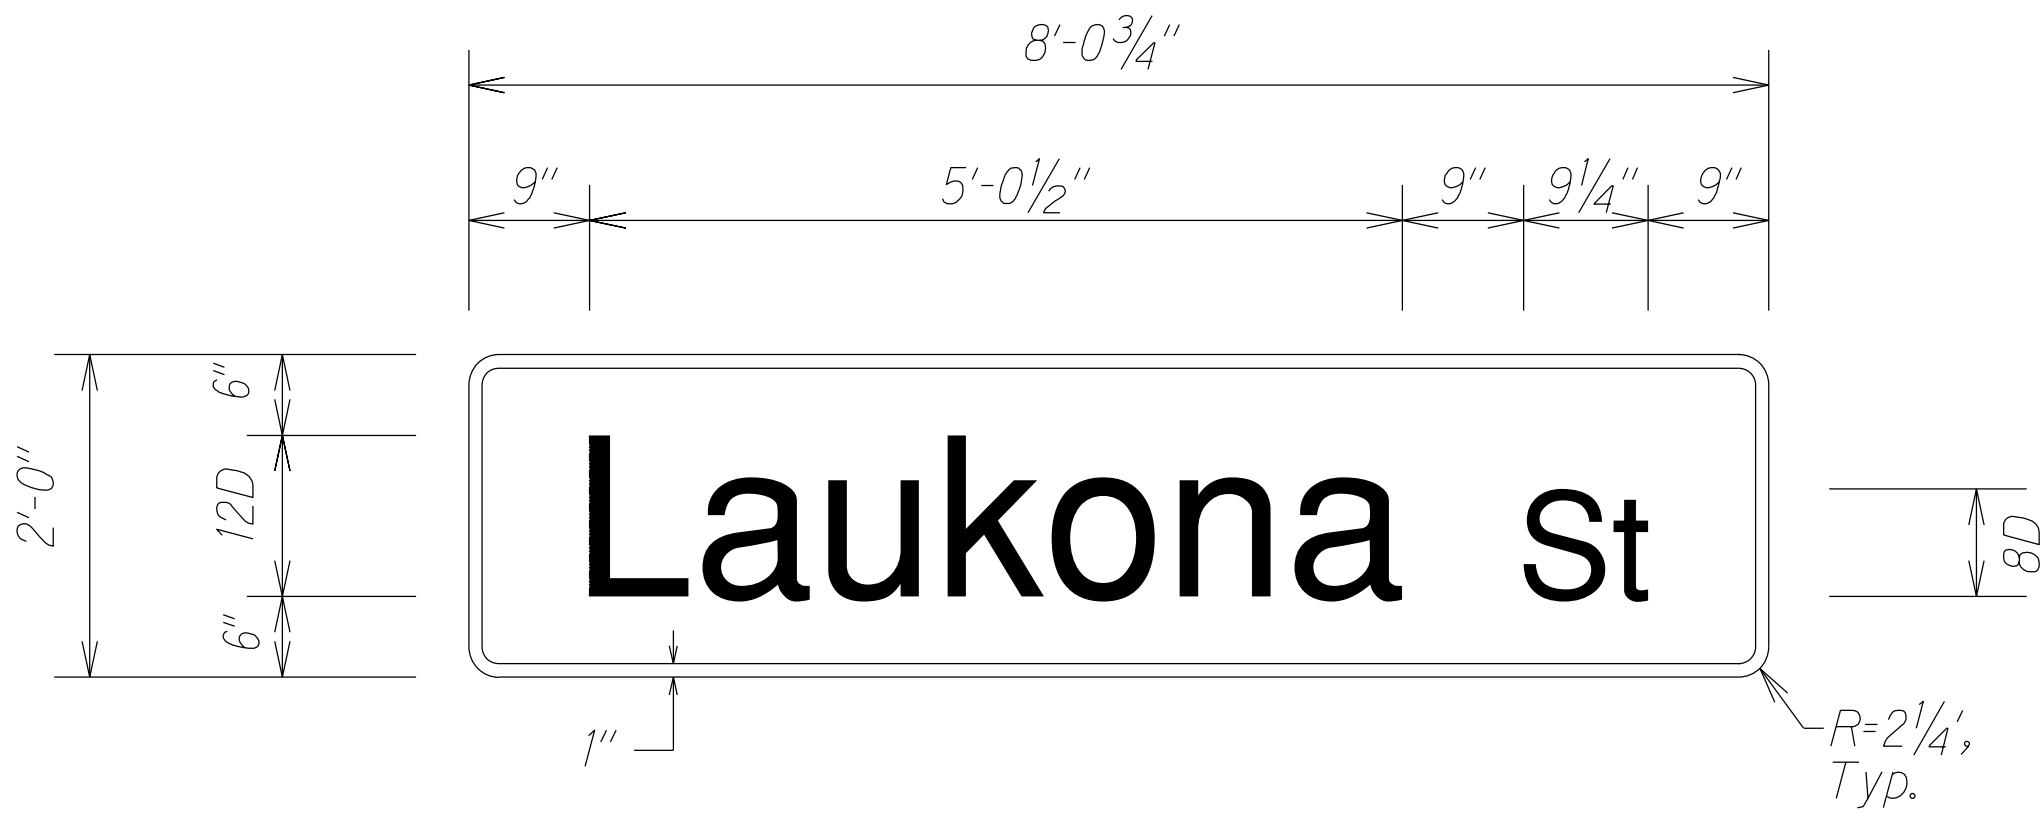

D3-2-1
Not to Scale

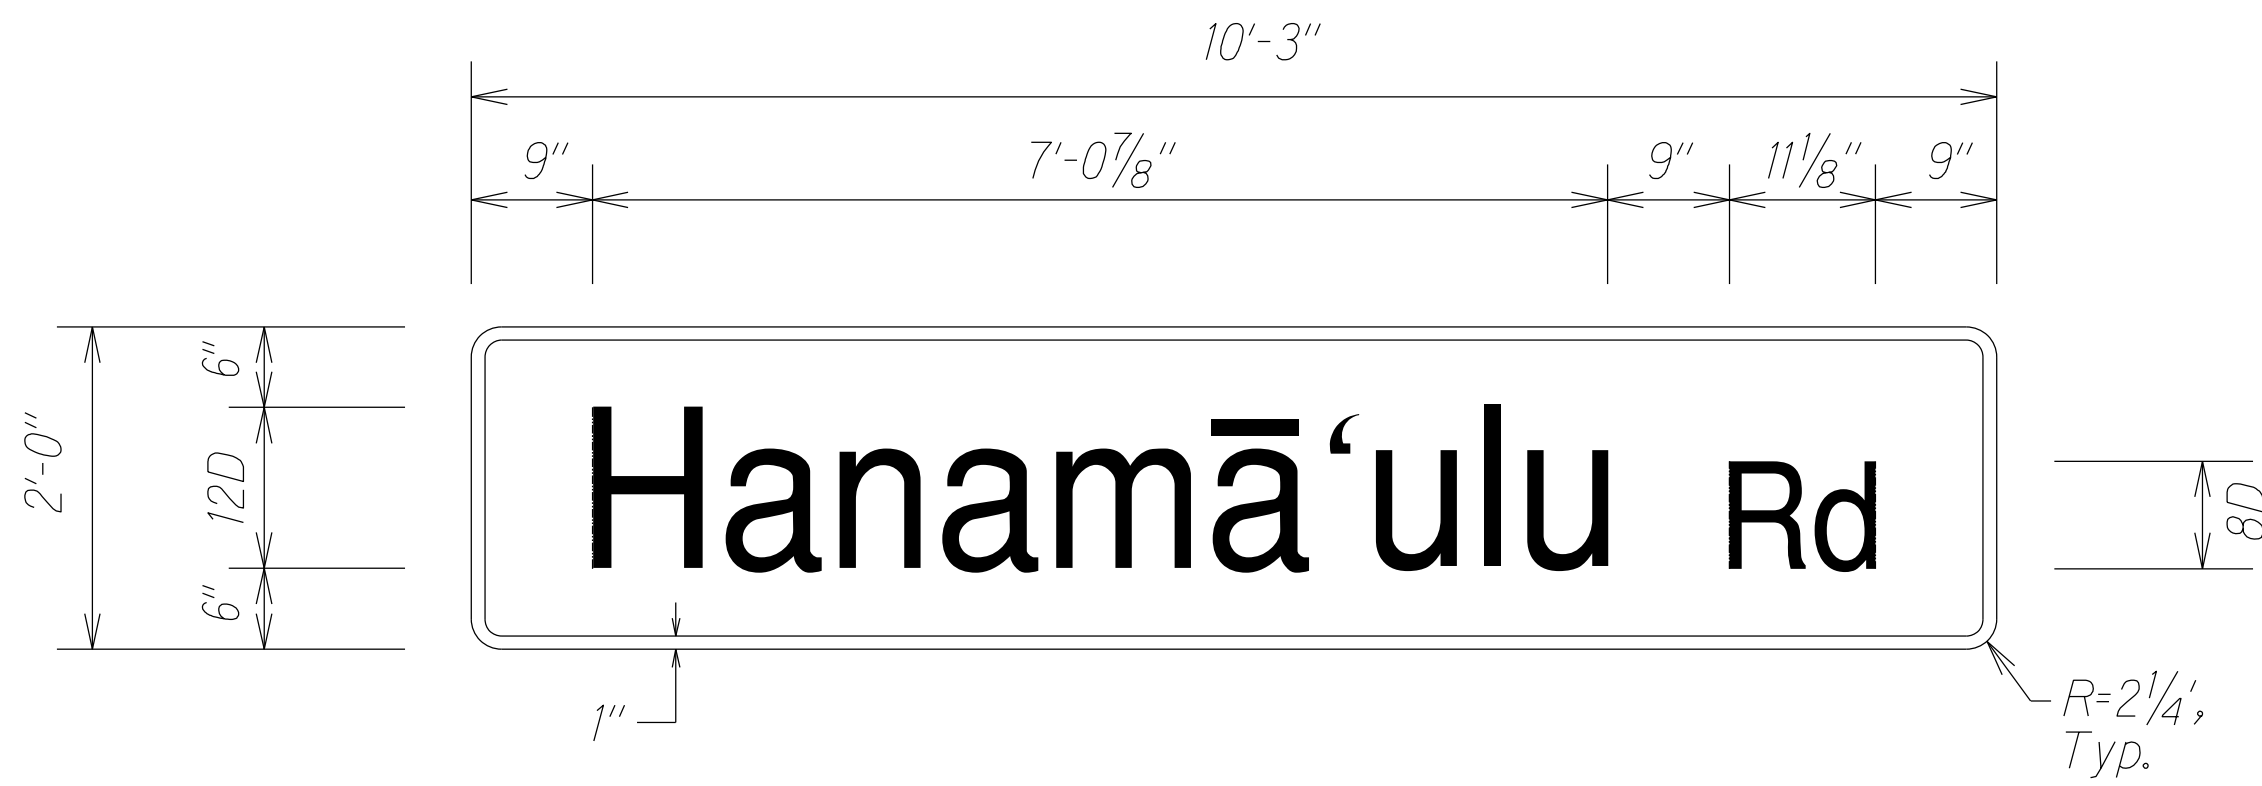


D3-2-2
Not to Scale




D3-2-3
Not to Scale

STREET NAME SIGN ON TRAFFIC SIGNAL MAST ARM
Not to Scale

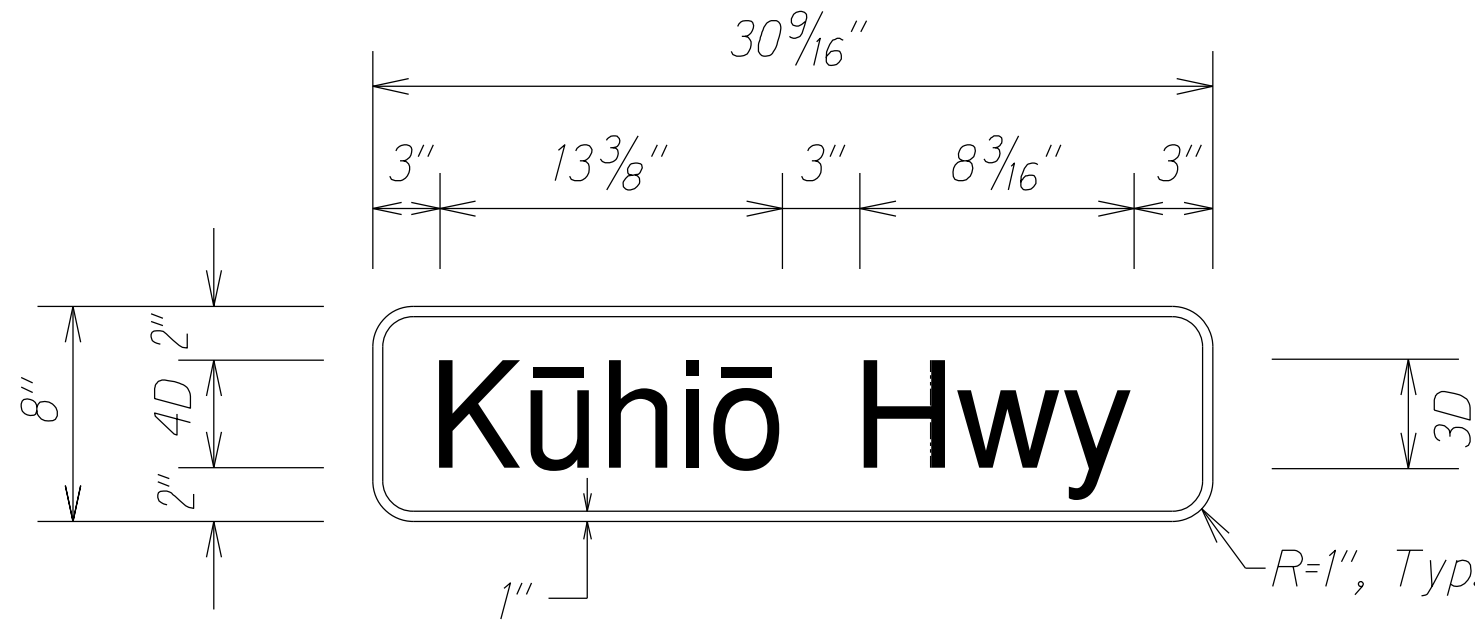

D3-2-4
Not to Scale

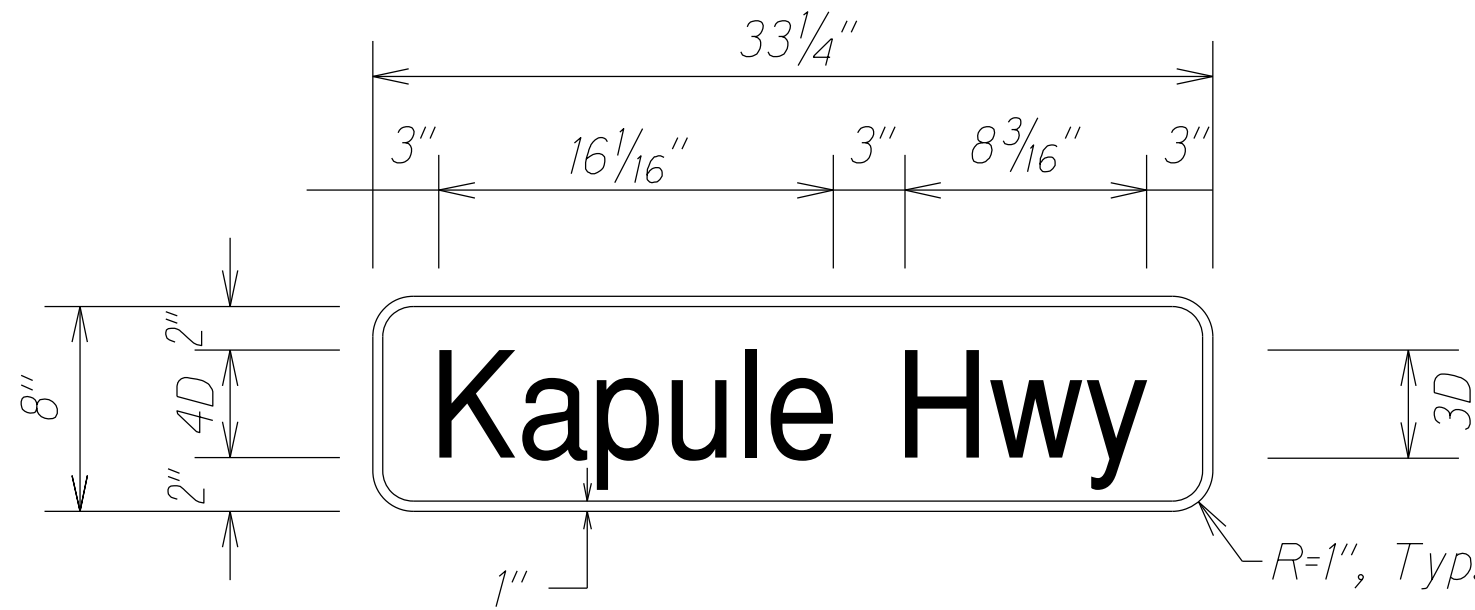

D3-2-5
Not to Scale

STREET NAME SIGN ON TRAFFIC SIGNAL POST
Not to Scale

ORIGINAL PLAN	SURVEY PLOTTED BY	DATE
NOTE BOOK	DRAWN BY	DATE
N ₁	DESIGNED BY	DATE
	QUANTITIES BY	DATE
	CHECKED BY	DATE

STATE OF HAWAII
DEPARTMENT OF TRANSPORTATION
HIGHWAYS DIVISION


SIGN DETAIL

KUHIO HIGHWAY RESURFACING
Laukini Road to Kapule Highway
Federal-Aid Project No. NH-056-1(062)


Scale: As Noted Date: Dec. 2022

SHEET No. 3 OF 4 SHEETS

FED. ROAD DIST. NO.	STATE	FED-AID PROJ. NO.	FISCAL YEAR	SHEET NO.	TOTAL SHEETS
HAWAII	HAW.	NH-056-1(062)	2023	32	33

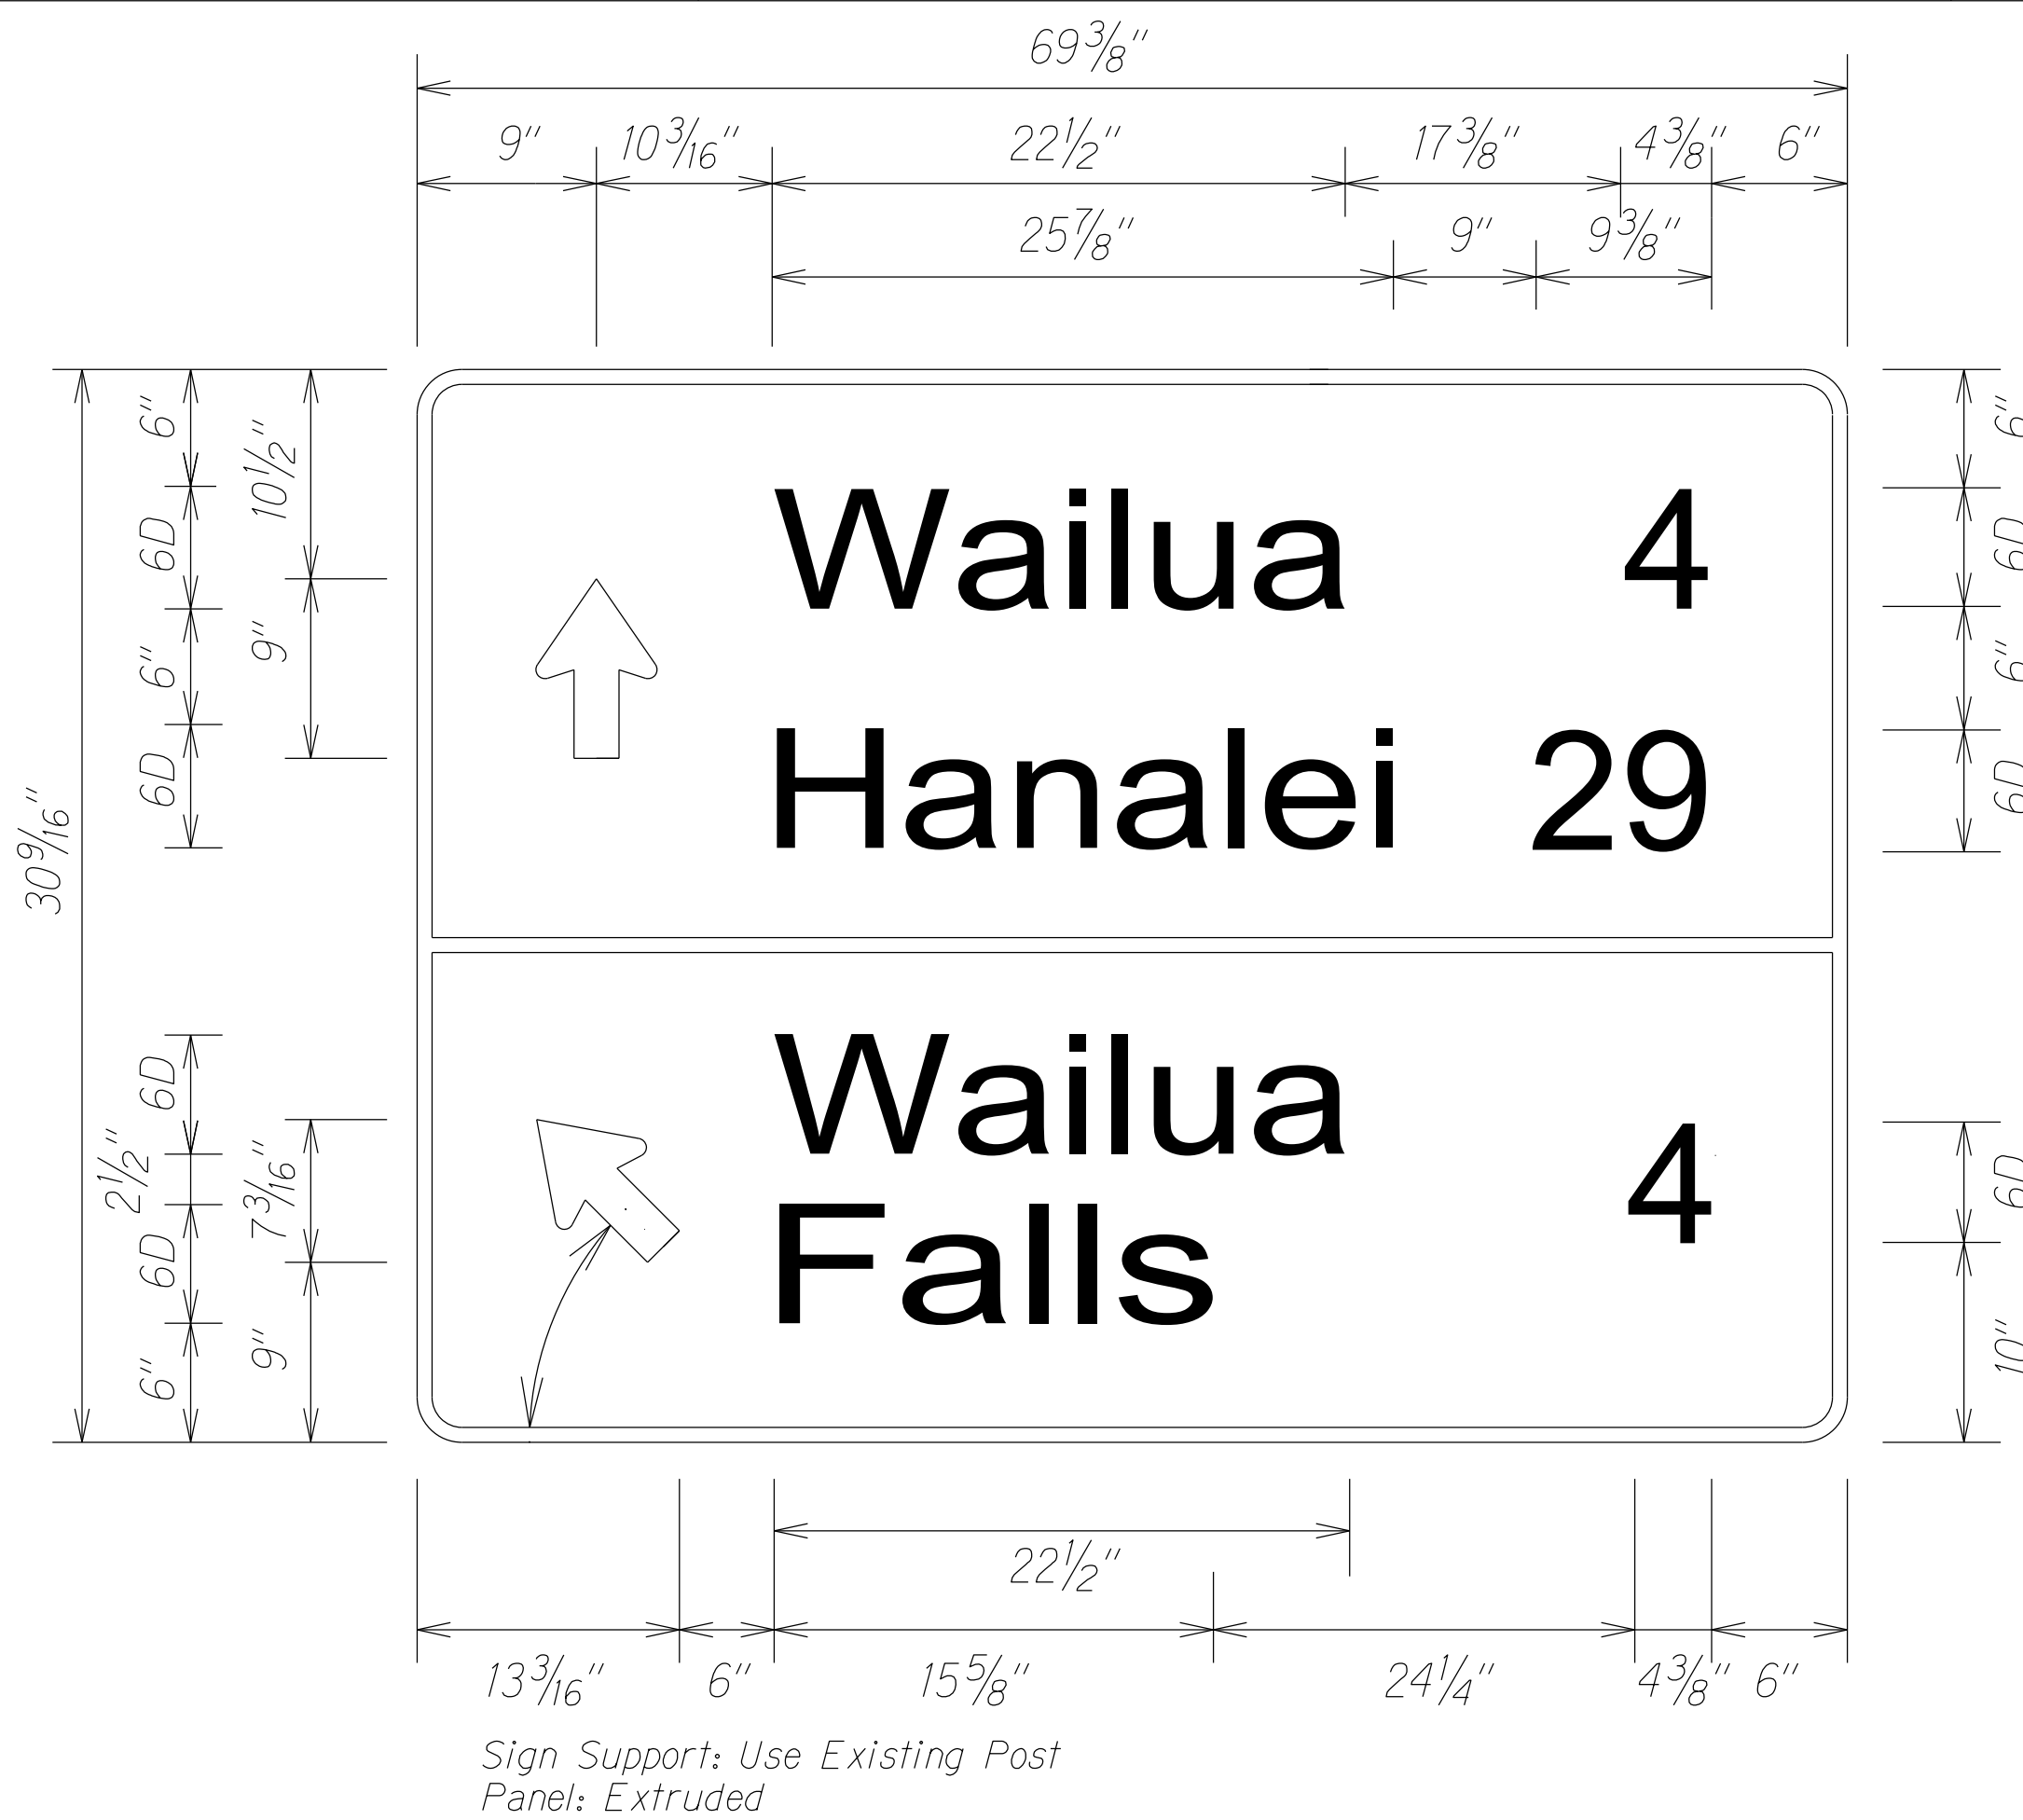


D1-3a-1
Not to Scale

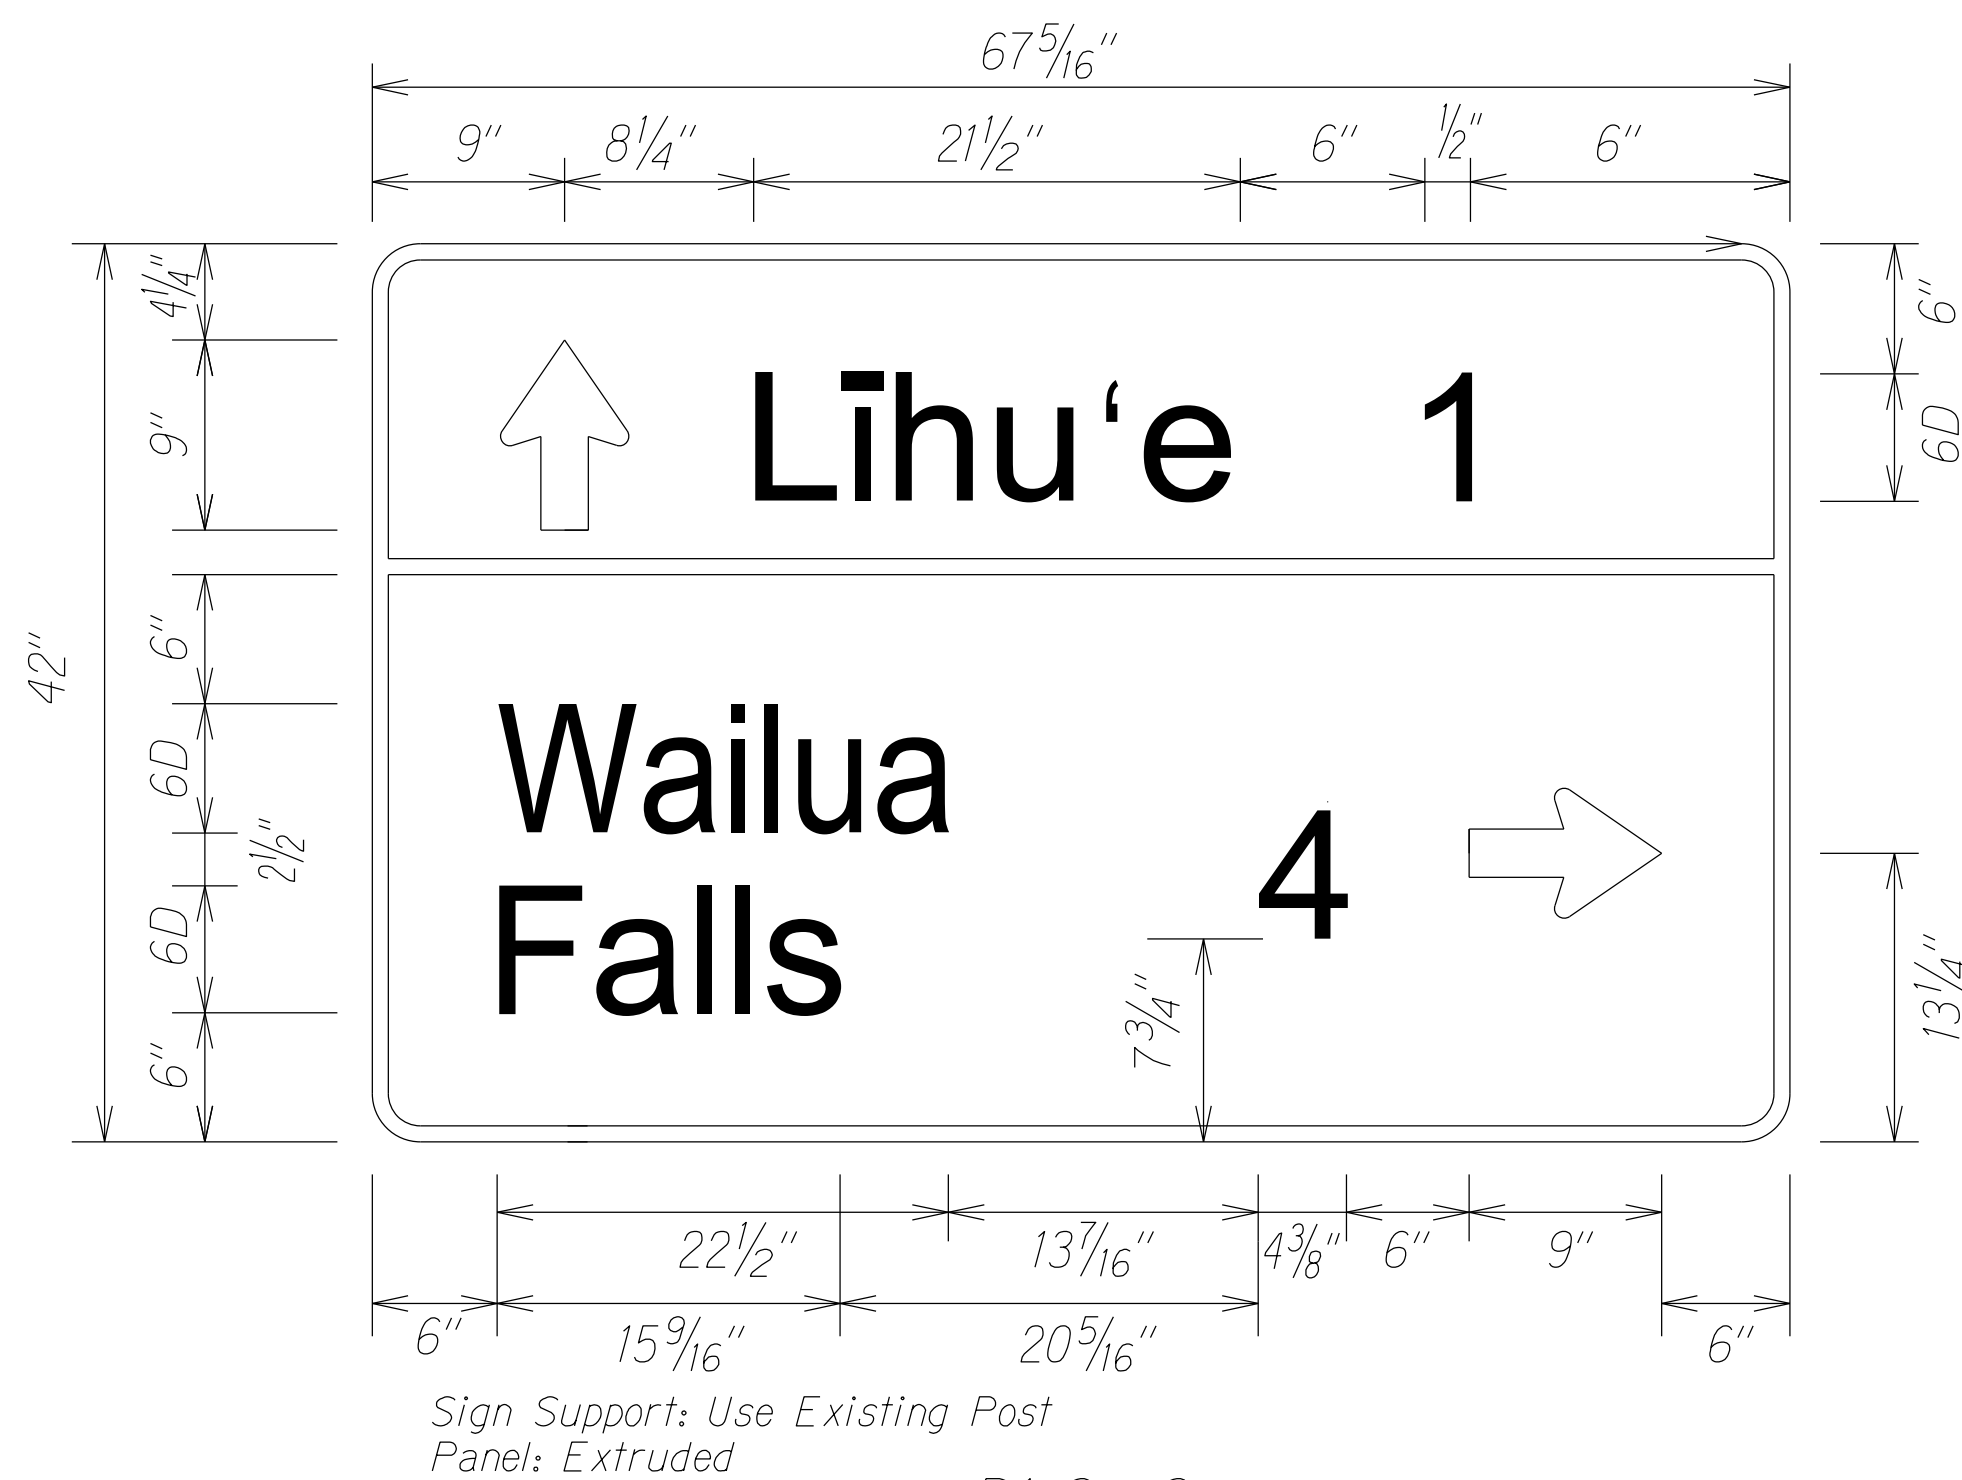


D1-3a-2
Not to Scale


STREET NAME SIGN ON TRAFFIC SIGNAL MAST ARM
Not to Scale

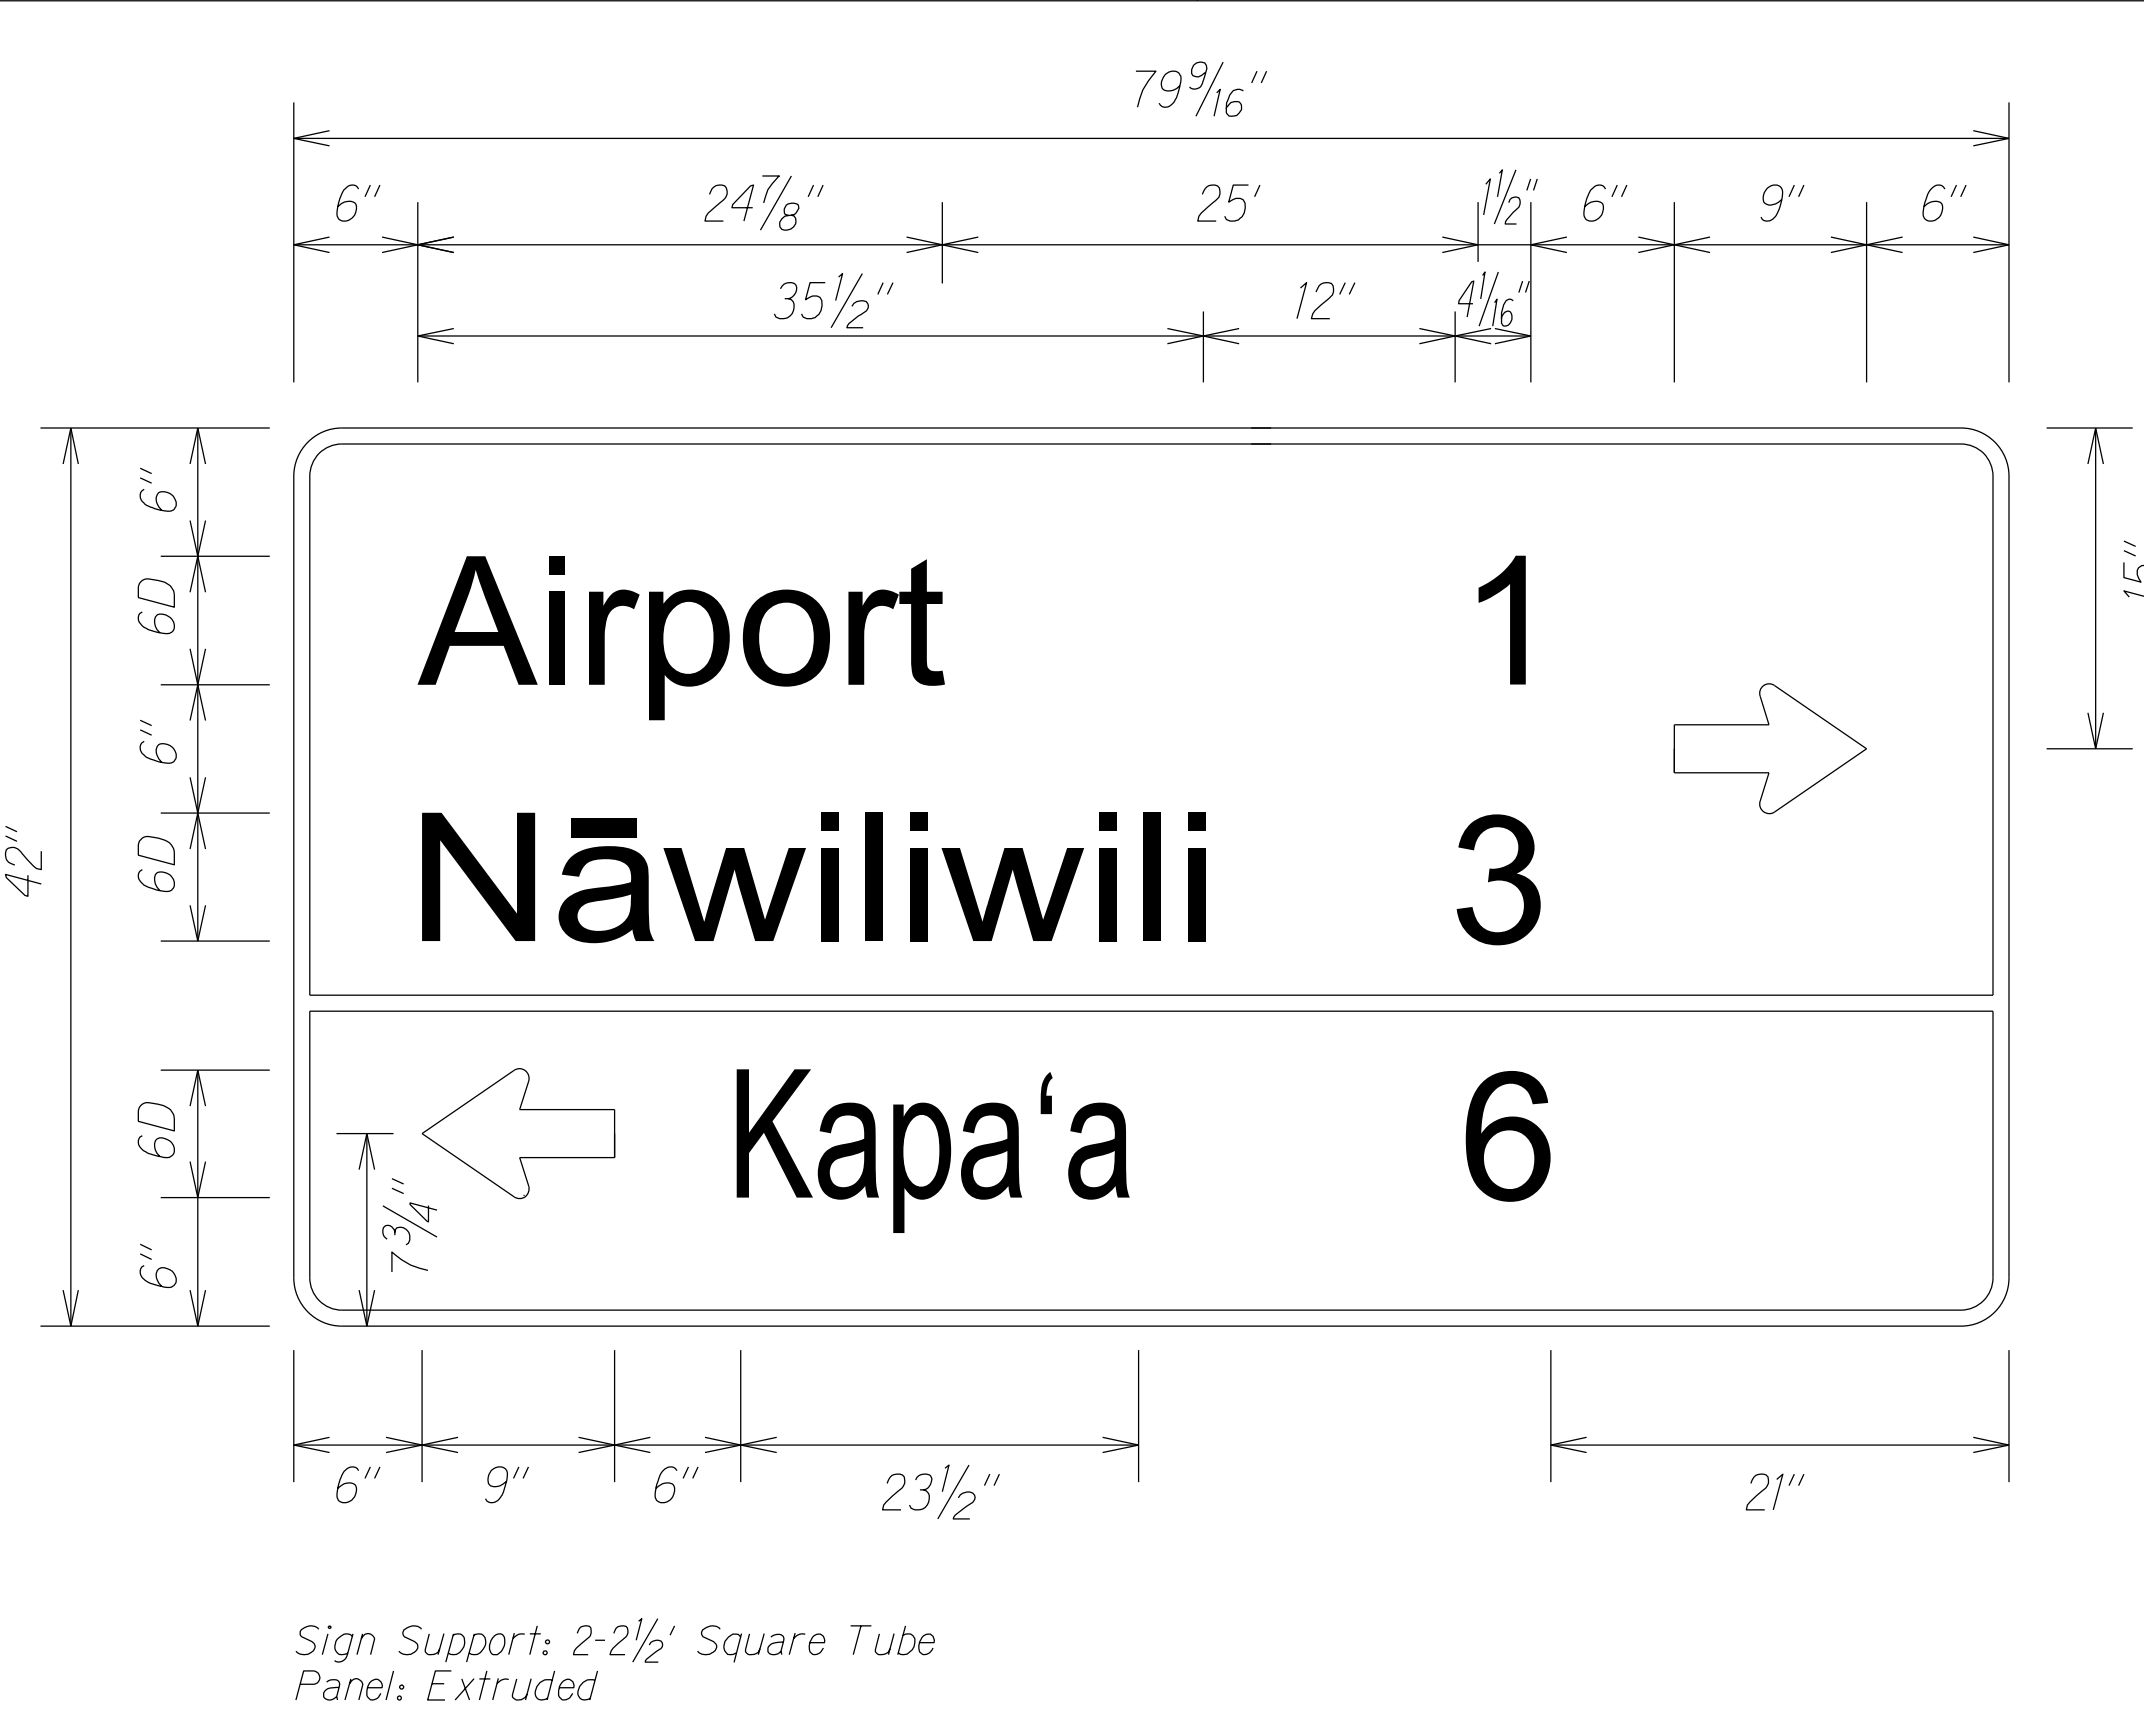

D1-3a-3
Not to Scale

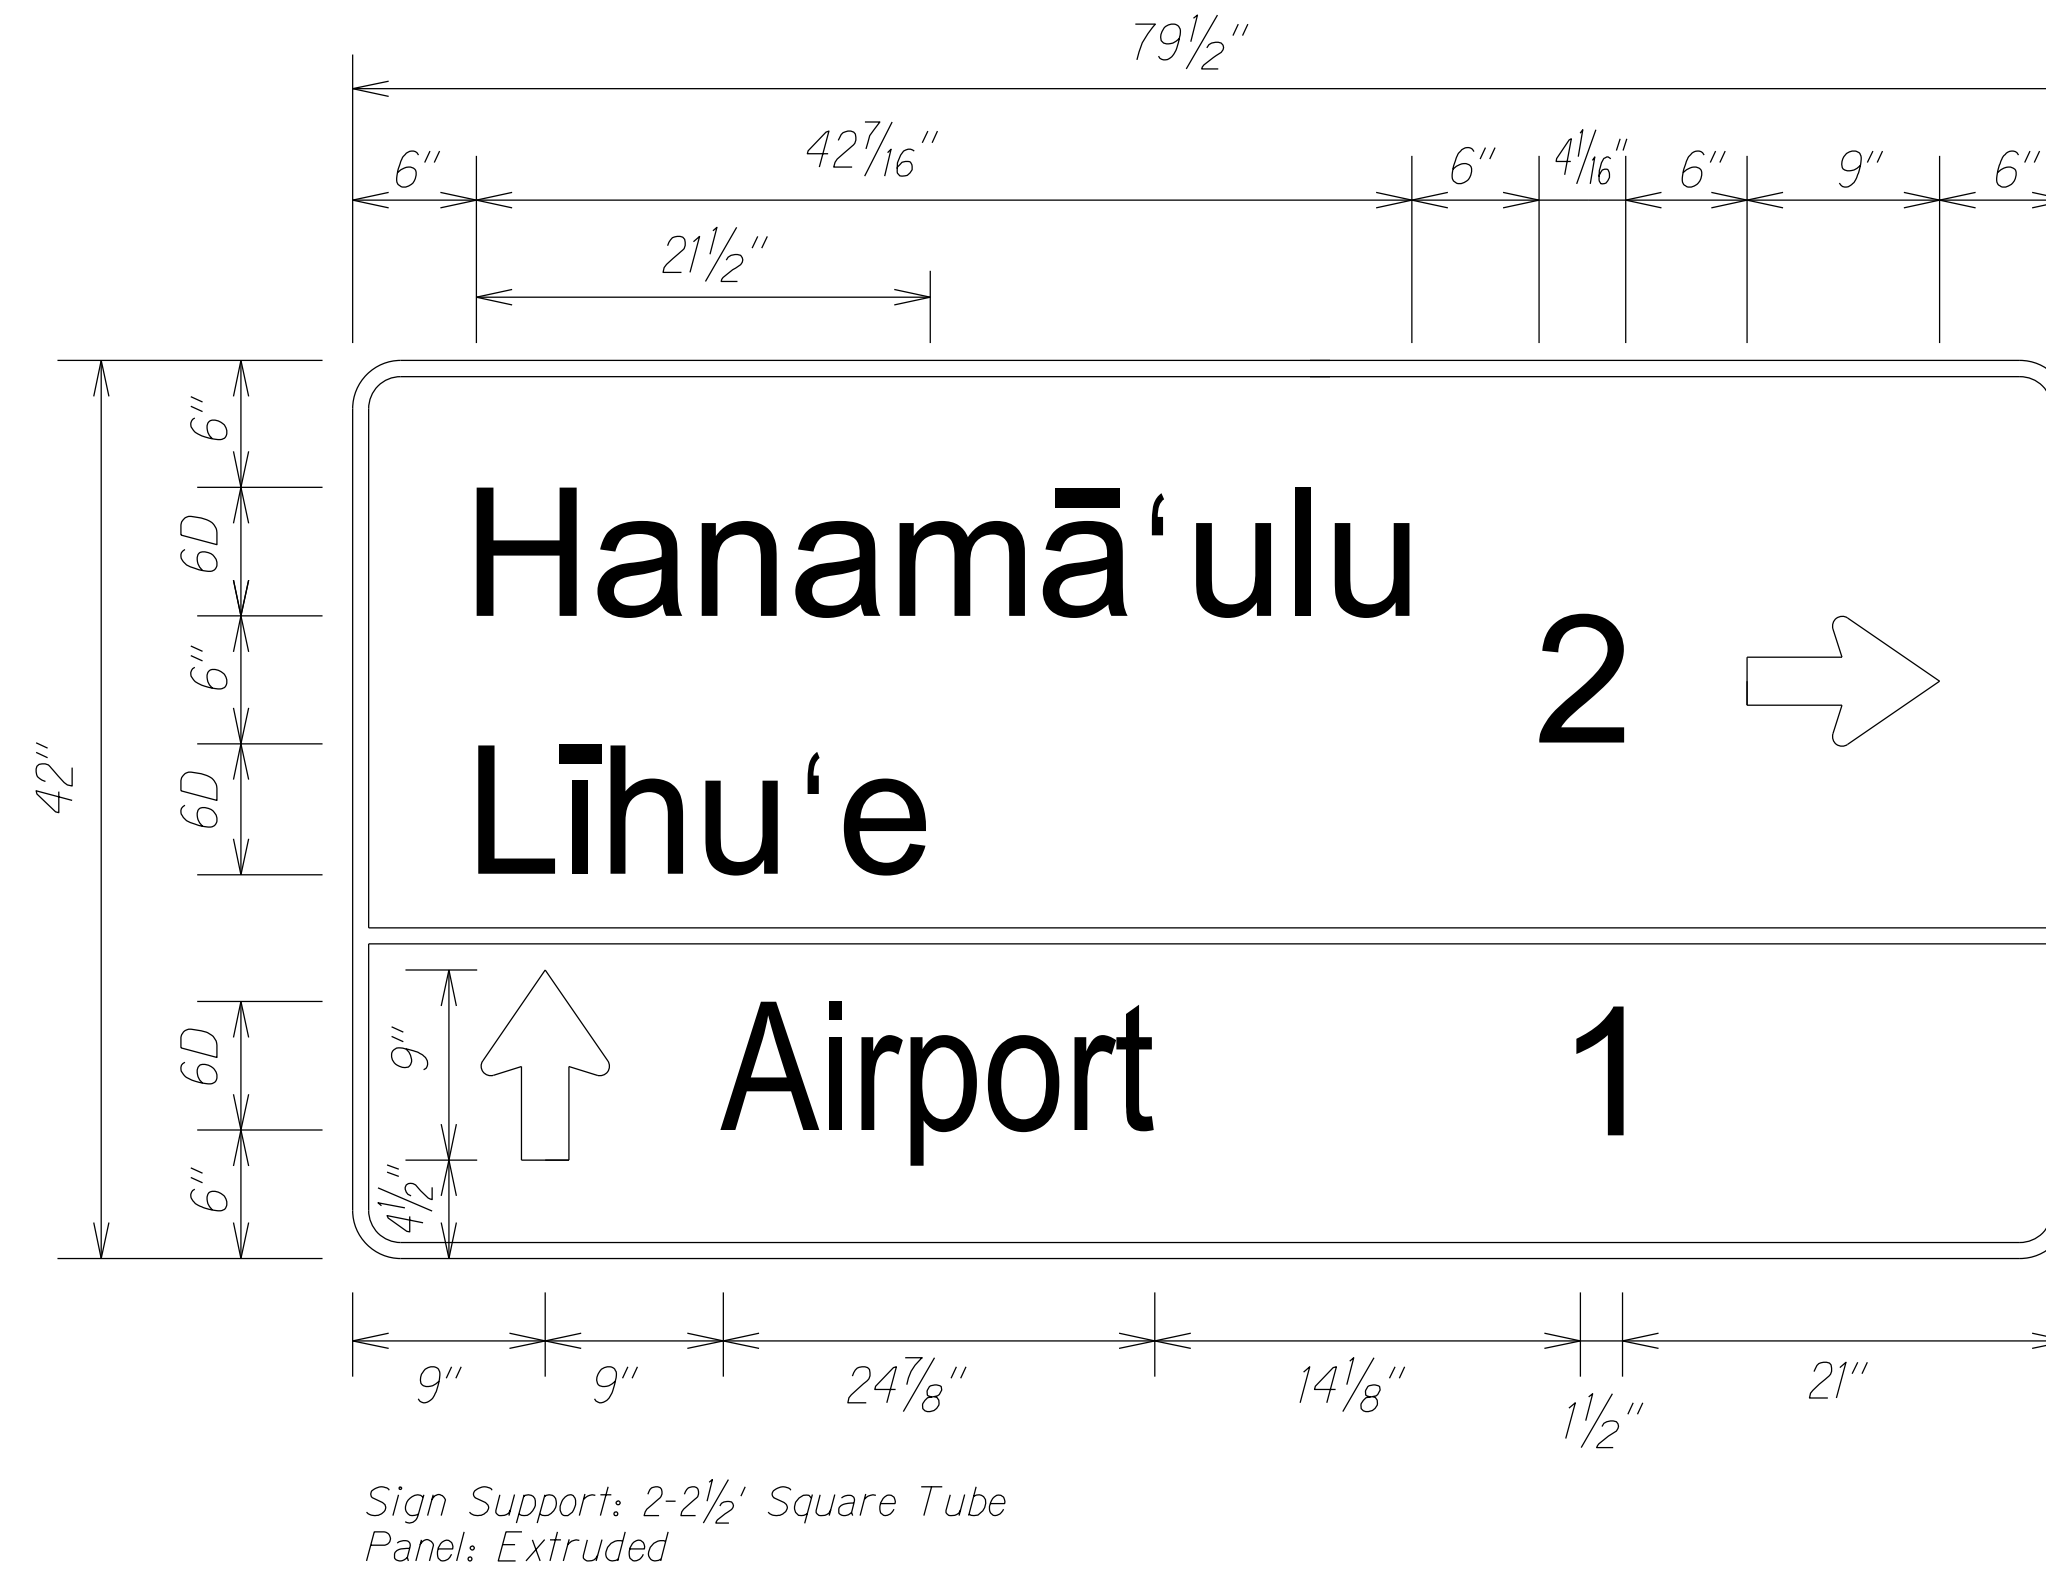

D1-3-1
Not to Scale

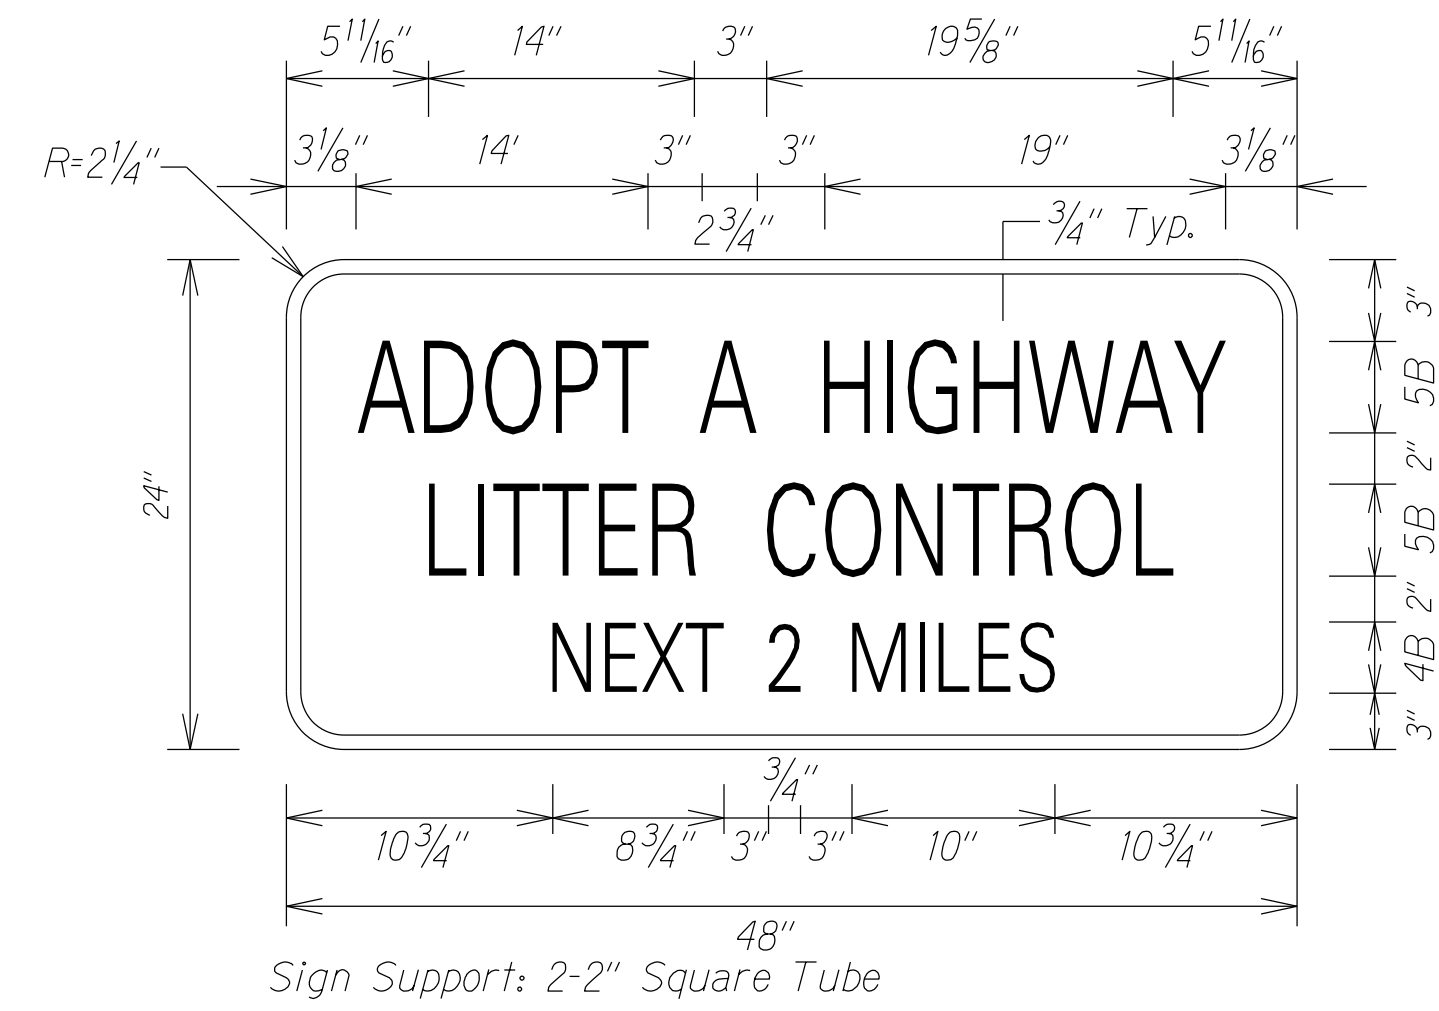

Flat Panel:
Legend: Blue (Retroreflective)
Background: White (Retroreflective)

D2-1
Not to Scale

STATE OF HAWAII DEPARTMENT OF TRANSPORTATION HIGHWAYS DIVISION	
SIGN DETAIL	
KUHIU HIGHWAY RESURFACING Laukini Road to Kapule Highway Federal-Aid Project No. NH-056-1(062)	
Scale: As Noted	Date: Dec. 2022
SHEET No. 4 OF 4 SHEETS	