

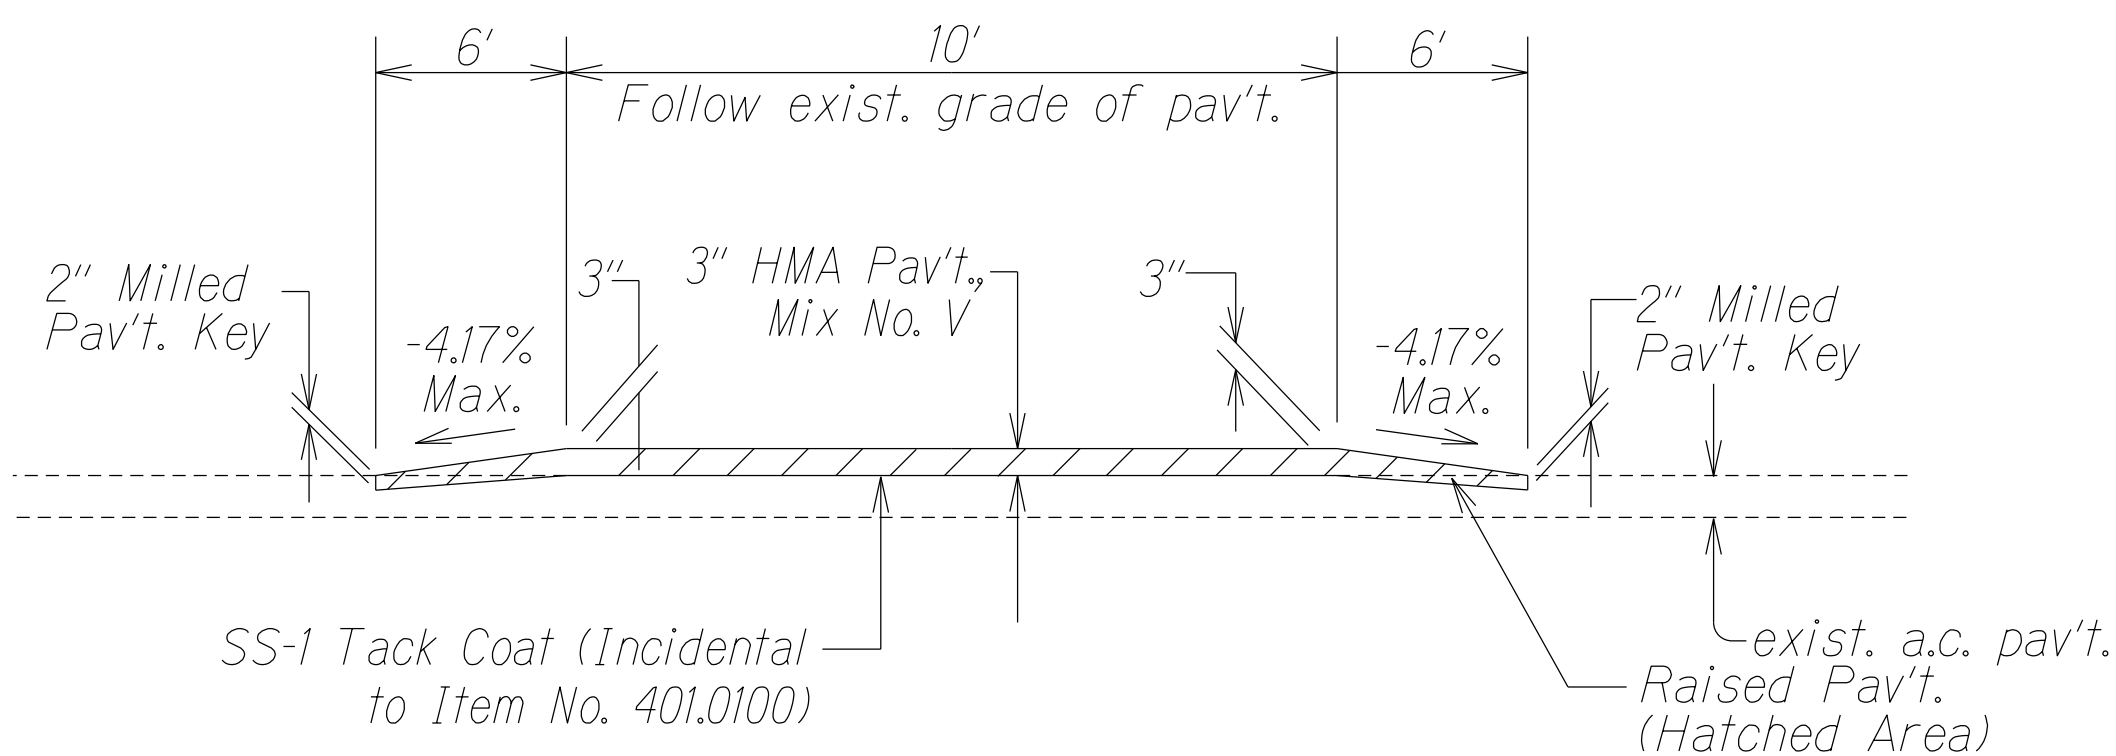



FED. ROAD DIST. NO.	STATE	FED. AID PROJ. NO.	FISCAL YEAR	SHEET NO.	TOTAL SHEETS
HAWAII	HAW.	NH-056-1(063)	2023	33	43

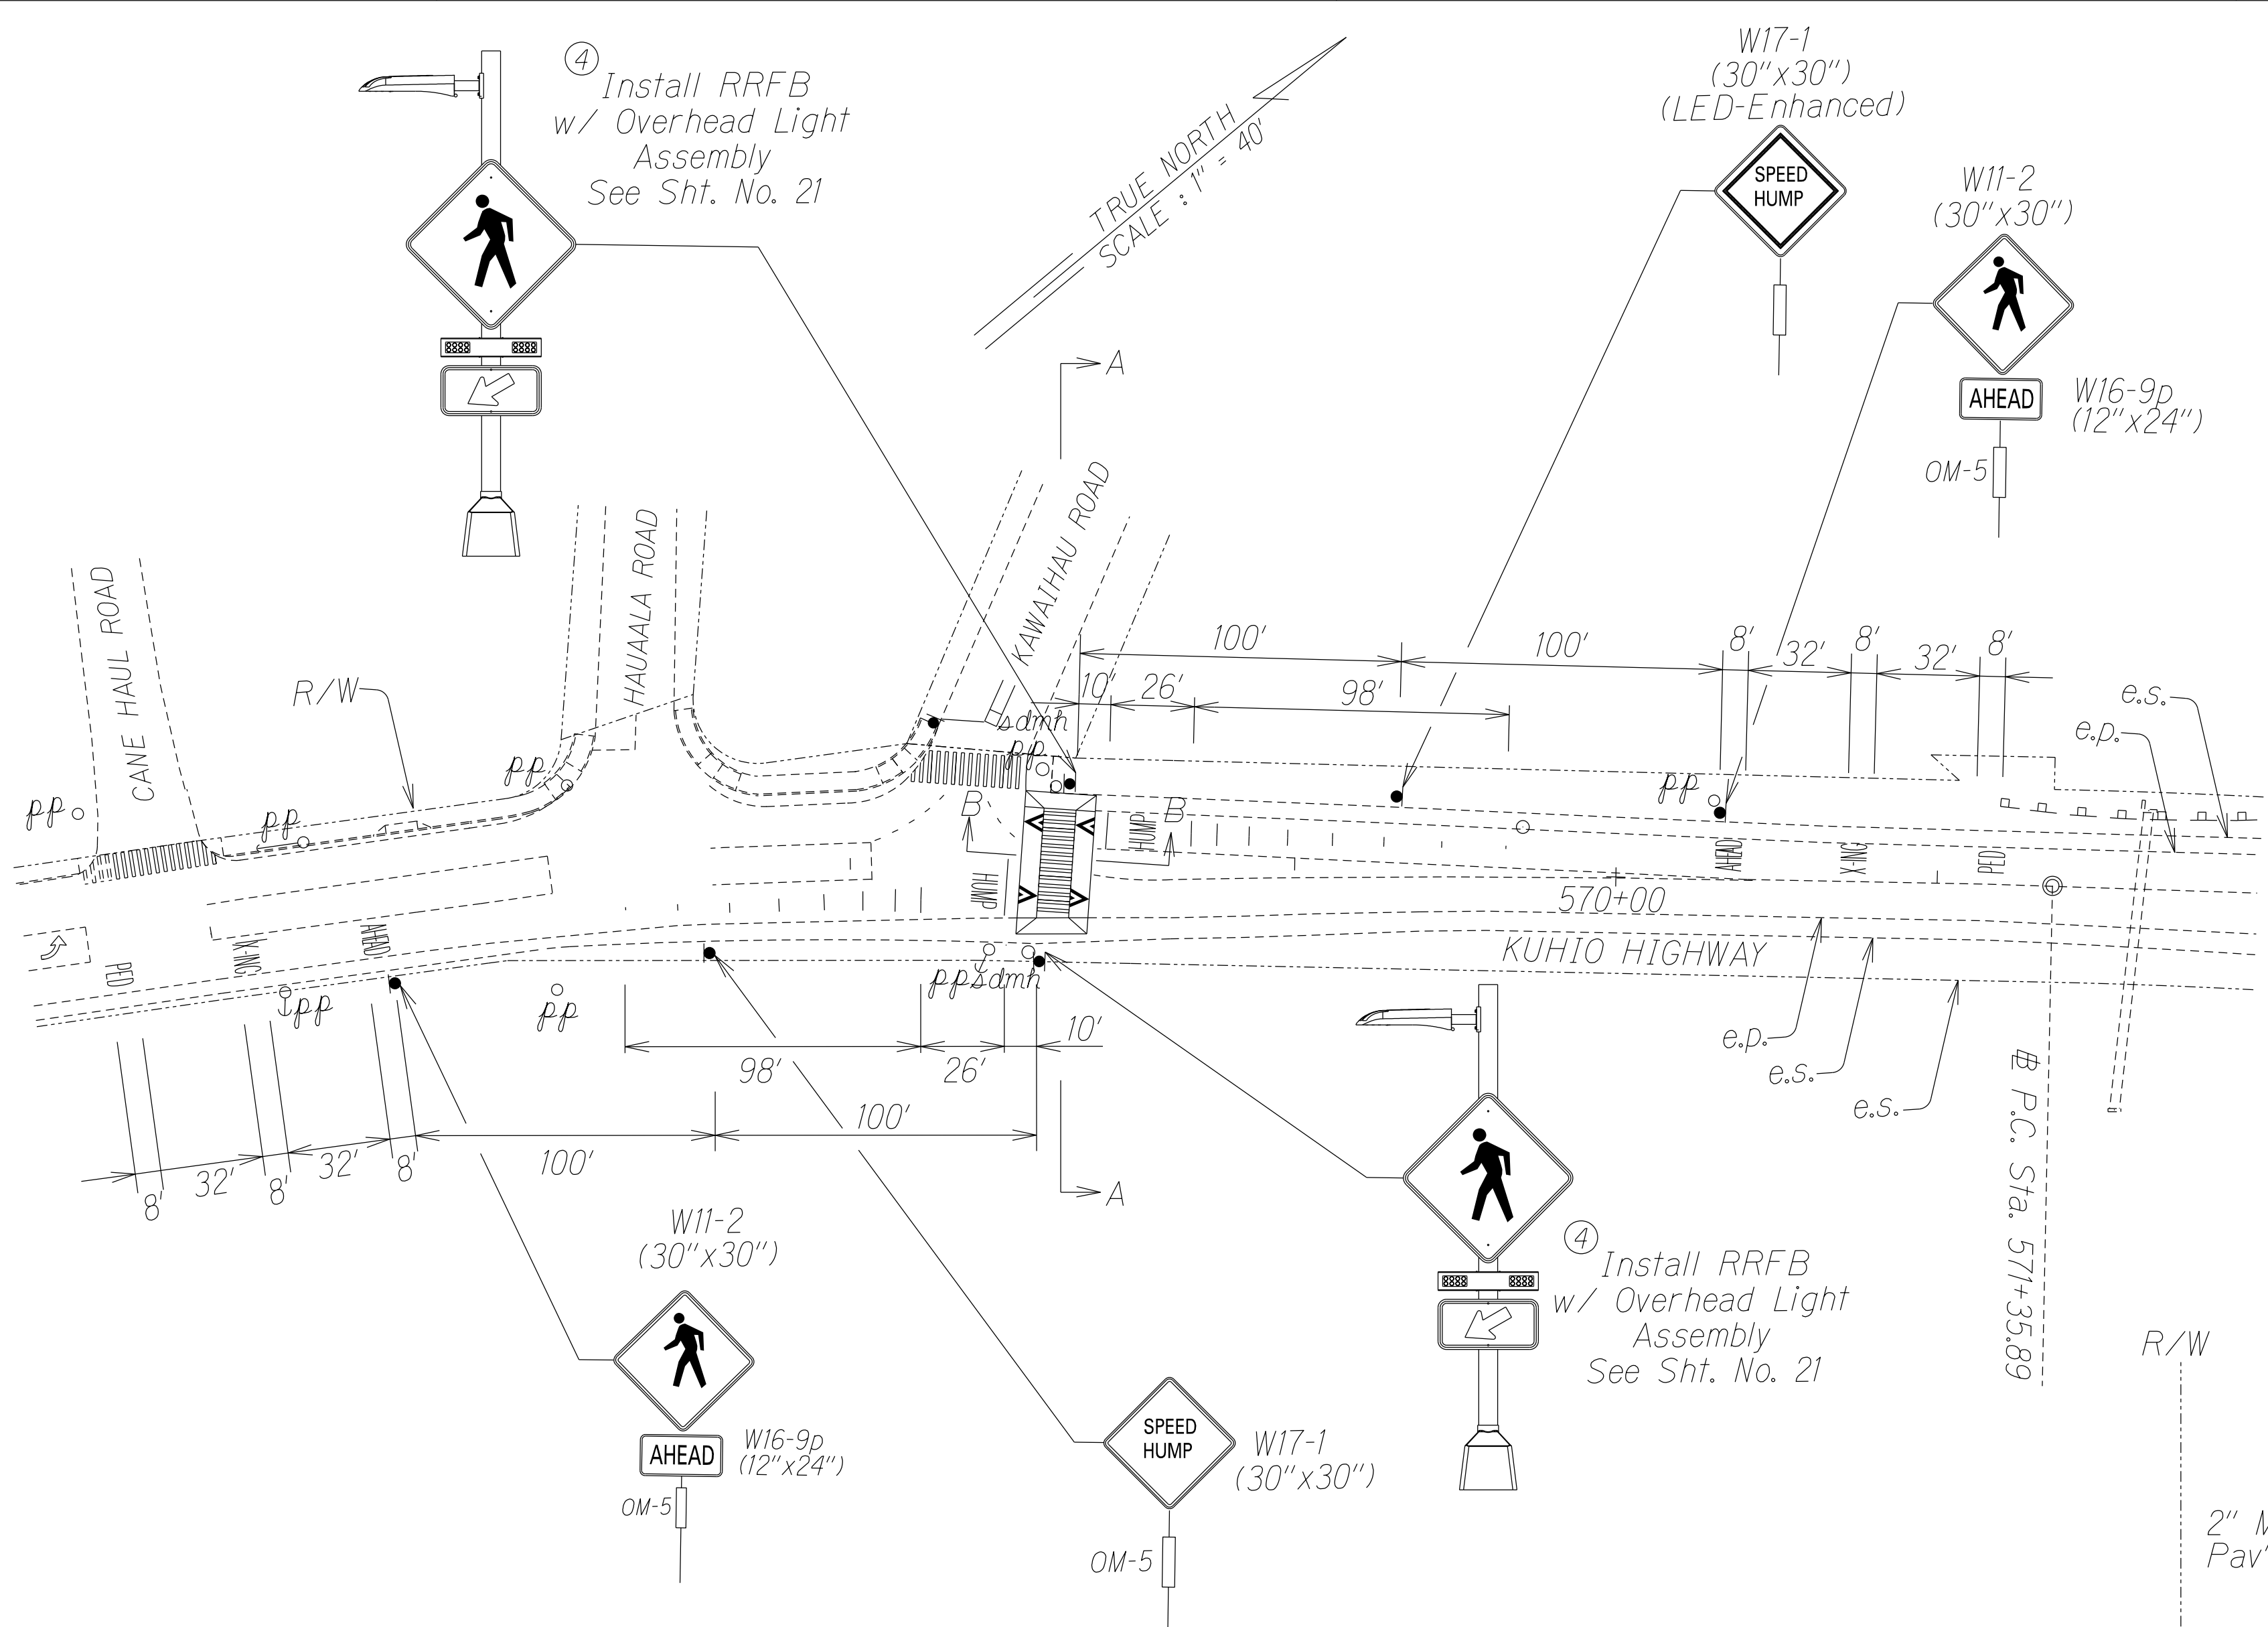


SECTION "B-B"
Not to Scale

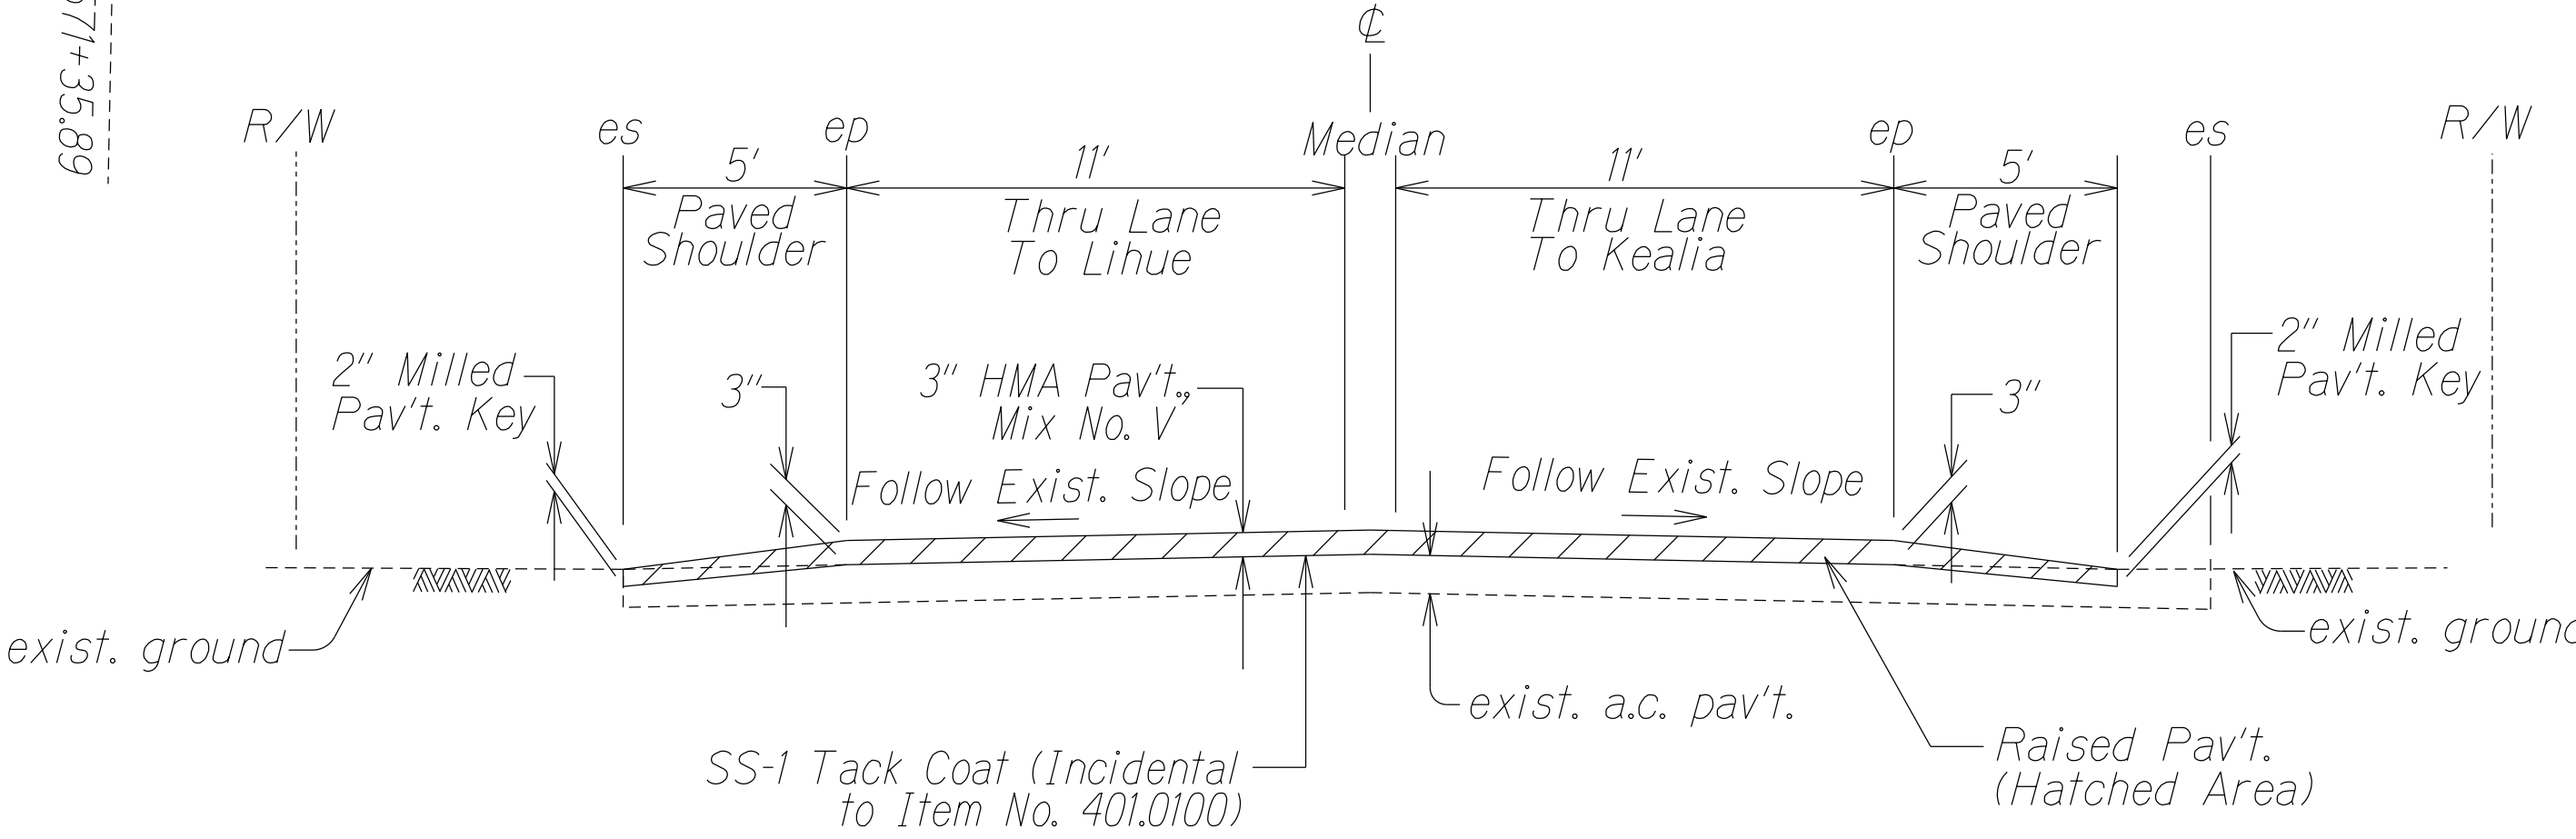

SECTION "A-A"
Not to Scale

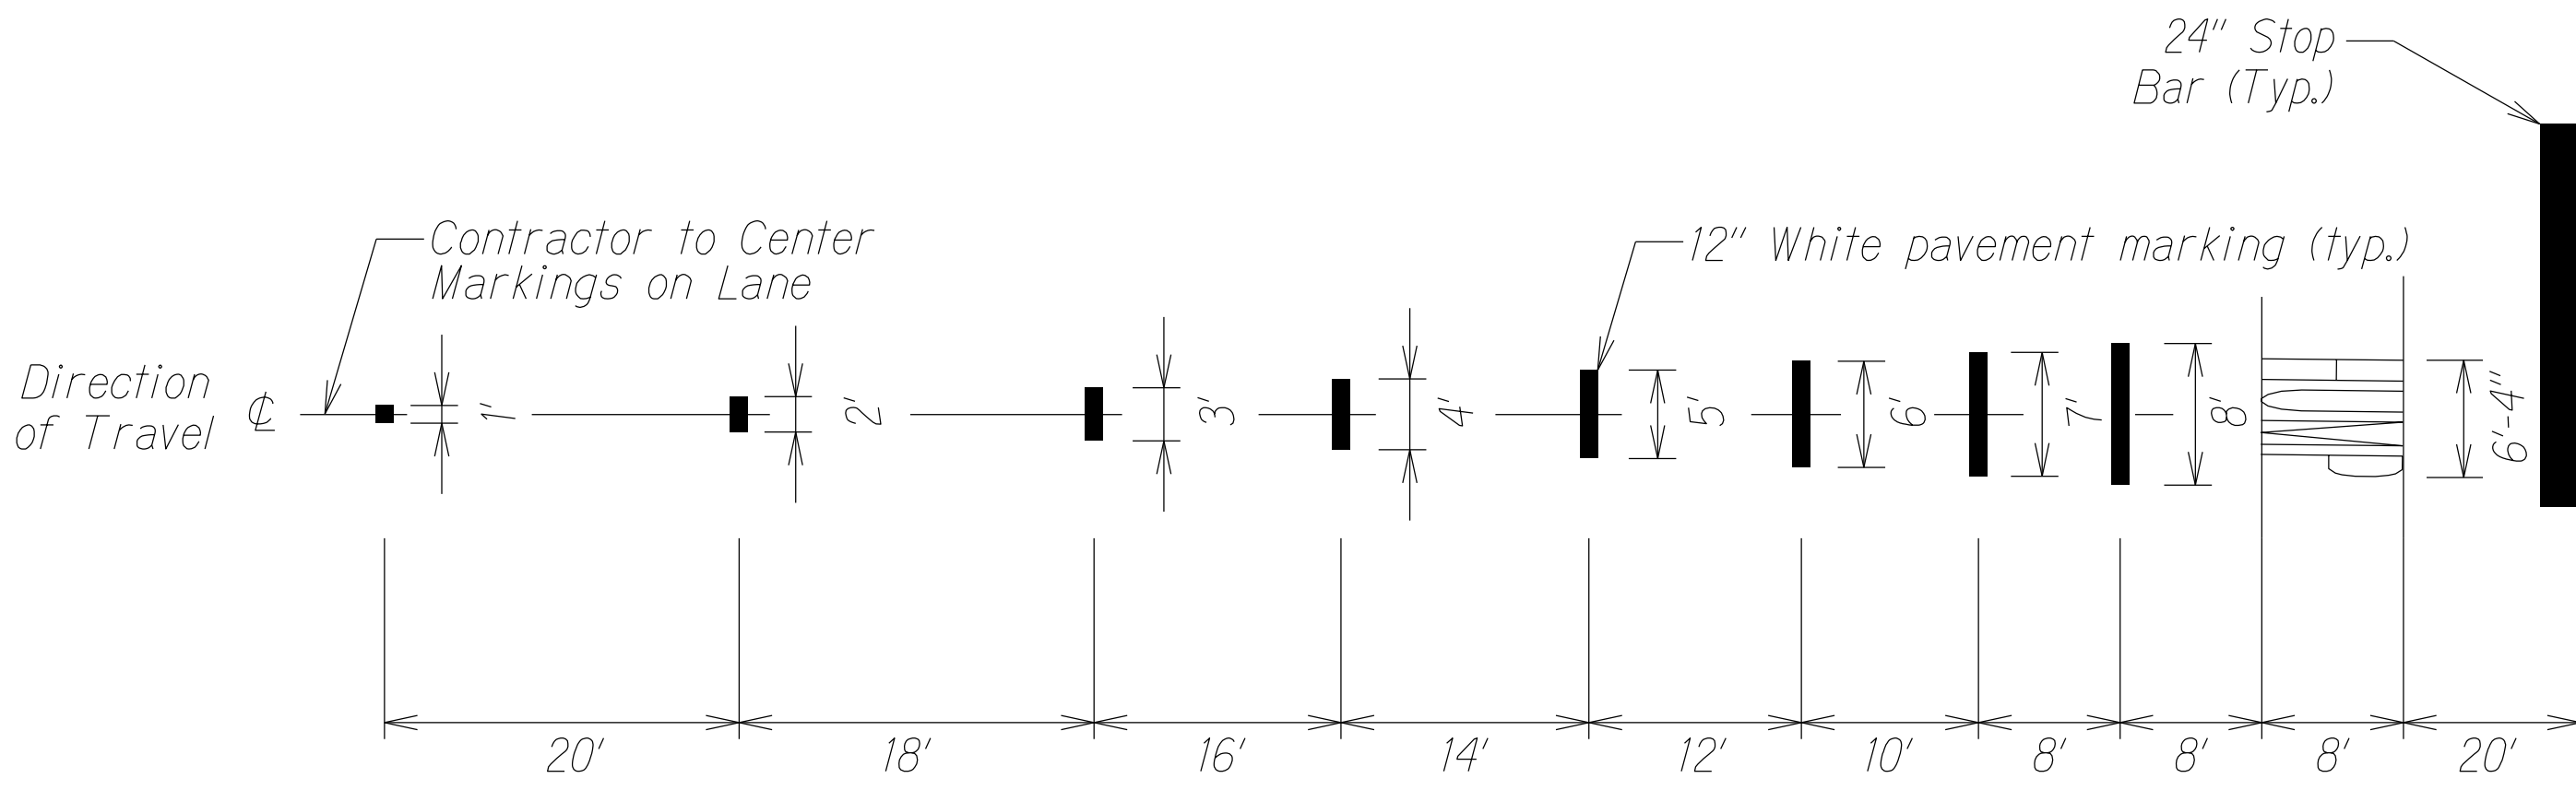

SPEED HUMP ADVANCE WARNING DETAIL
Not to Scale

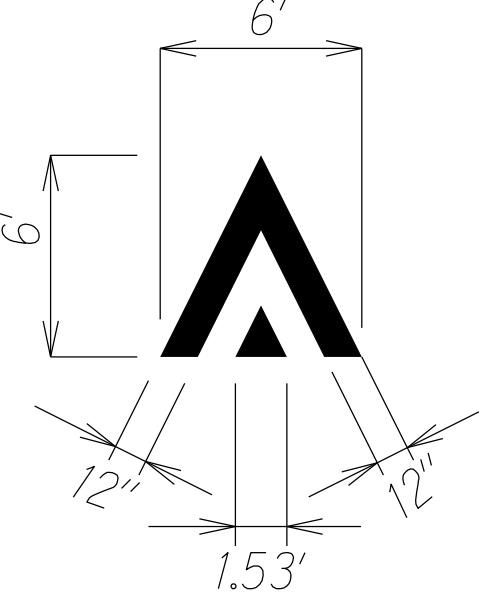

RAISED CROSSWALK MARKINGS
Not to Scale

STATE OF HAWAII
DEPARTMENT OF TRANSPORTATION
HIGHWAYS DIVISION
**RAISED CROSSWALK PAVEMENT
MARKING AND TRAFFIC SIGN**
KUHIO HIGHWAY RESURFACING
Waikaea Bridge to Mailihuna Road
Federal-Aid Project No. NH-056-1(063)
Scale: As Shown Date: Mar. 2023