
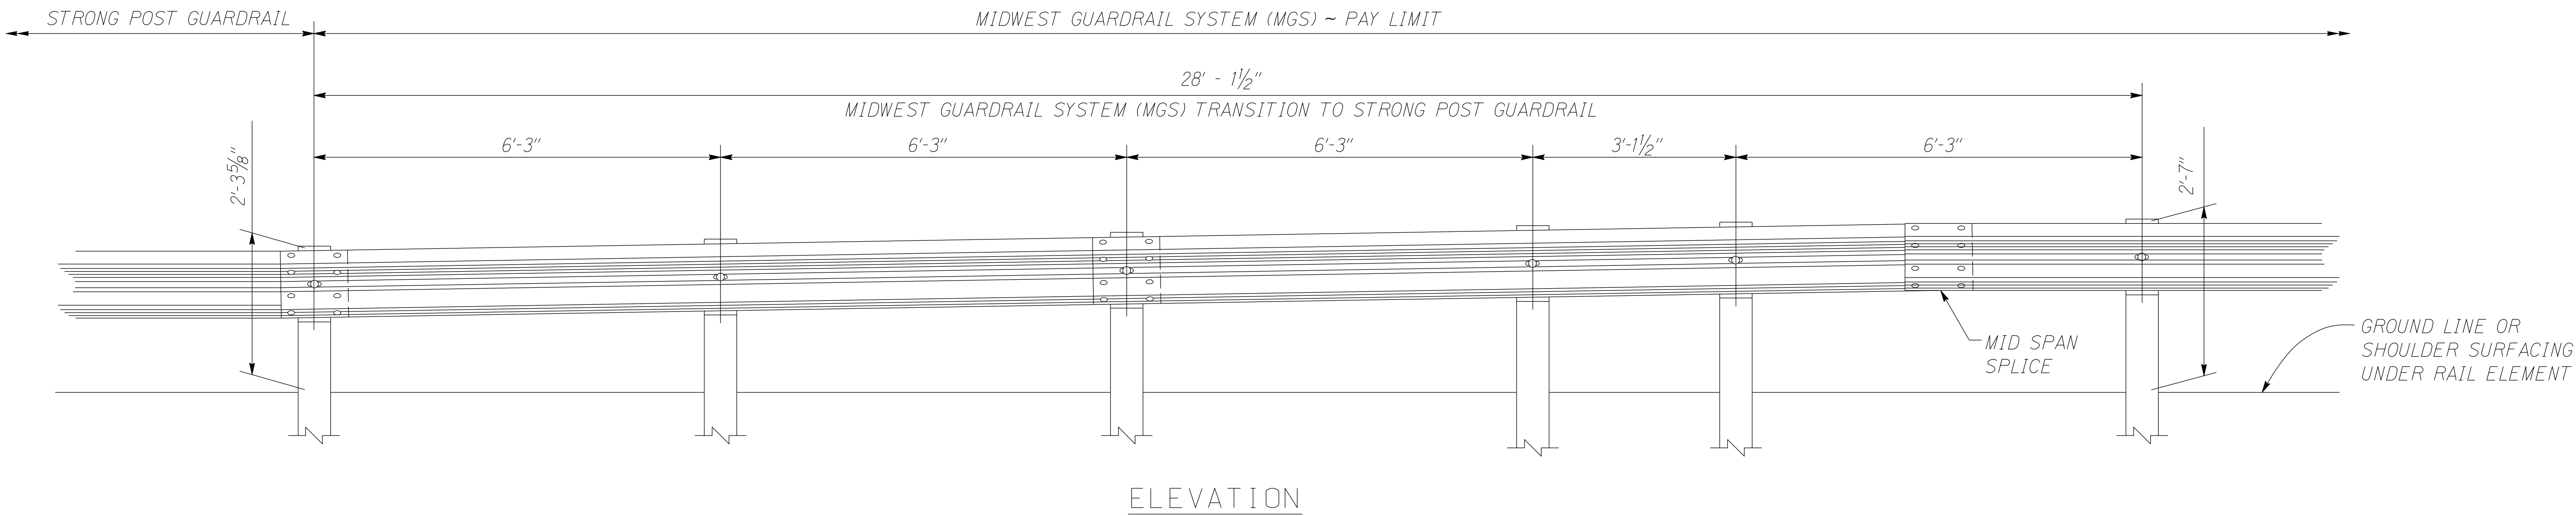


FED. ROAD DIST. NO.	STATE	FED. AID PROJ. NO.	FISCAL YEAR	SHEET NO.	TOTAL SHEETS
HAWAII	HAW.	STP-0700(090)	2023	22	26

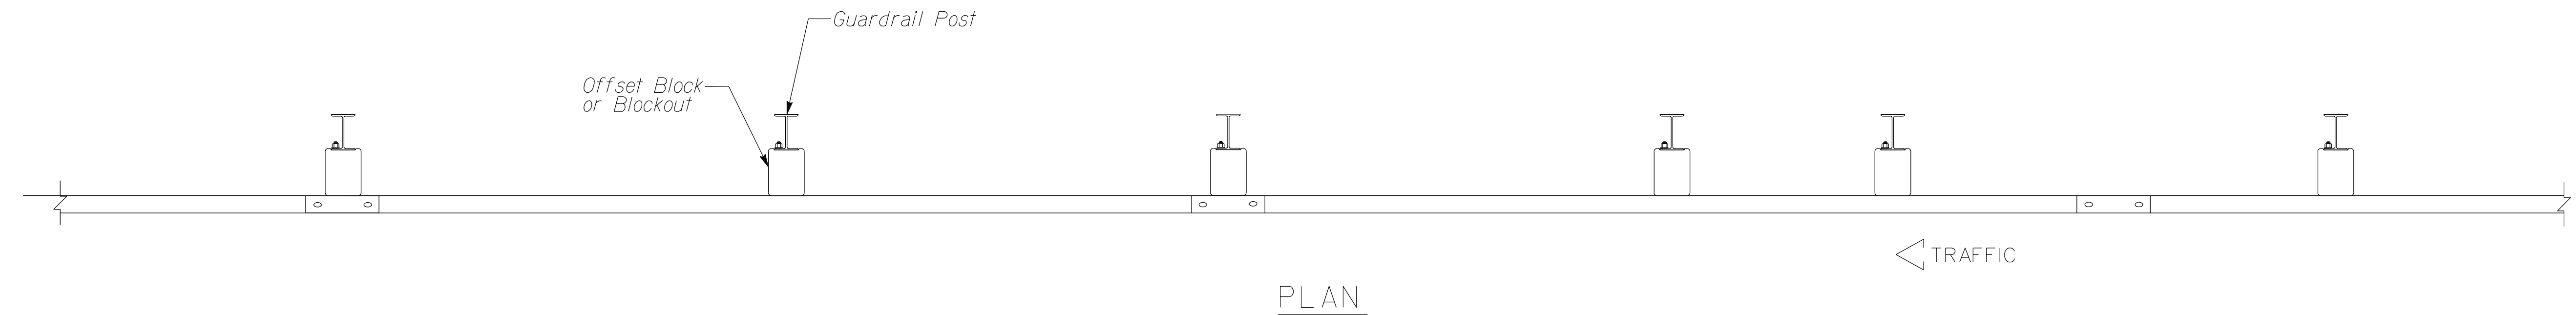

ORIGINAL PLAN	SURVEY PLOTTED BY	DATE
NOTE BOOK	DRAWN BY	
DESIGNED BY		
QUANTITIES BY		
CHECKED BY		
N <sup>o</sup> .		

STATE OF HAWAII  
DEPARTMENT OF TRANSPORTATION  
HIGHWAYS DIVISION

MGS TRANSITION TO  
STRONG POST GUARDRAIL

KUHIO HIGHWAY GUARDRAIL & SHOULDER  
IMPROVEMENTS AT VARIOUS LOCATIONS, PART 7  
Federal-Aid Project No. STP-0700(090)  
Scale: 3/4" = 1'-0" Date: July 2023

SHEET No. 7 OF 8 SHEETS