

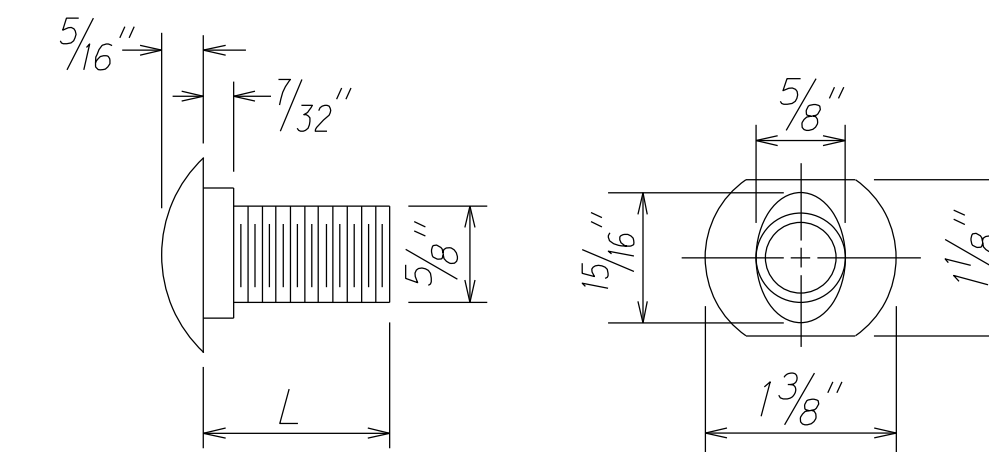



W6x8.5
Structural
Shape —

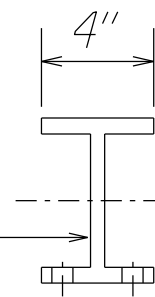


DESIGNATOR	L
FBB01	13/8"
FBB02	2"
FBB03	10"

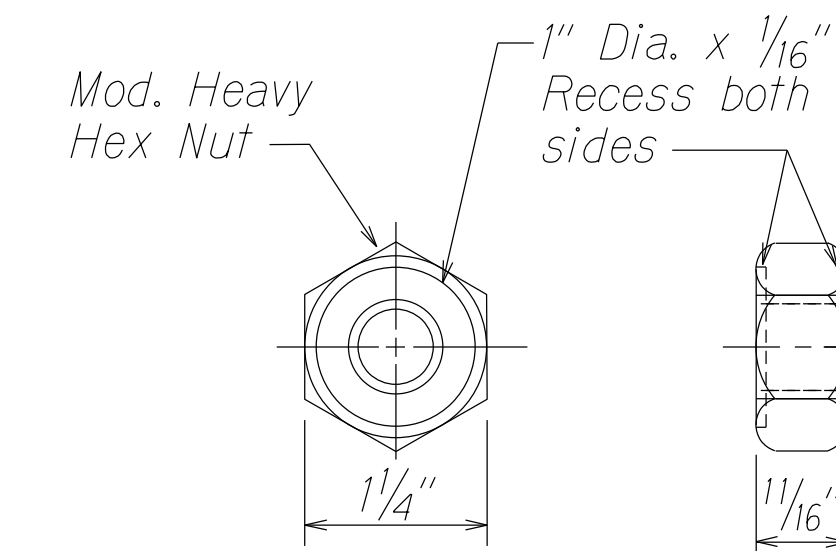


ELEVATION
STRONG POST RUBRAIL
(W-BEAM) GUARDRAIL

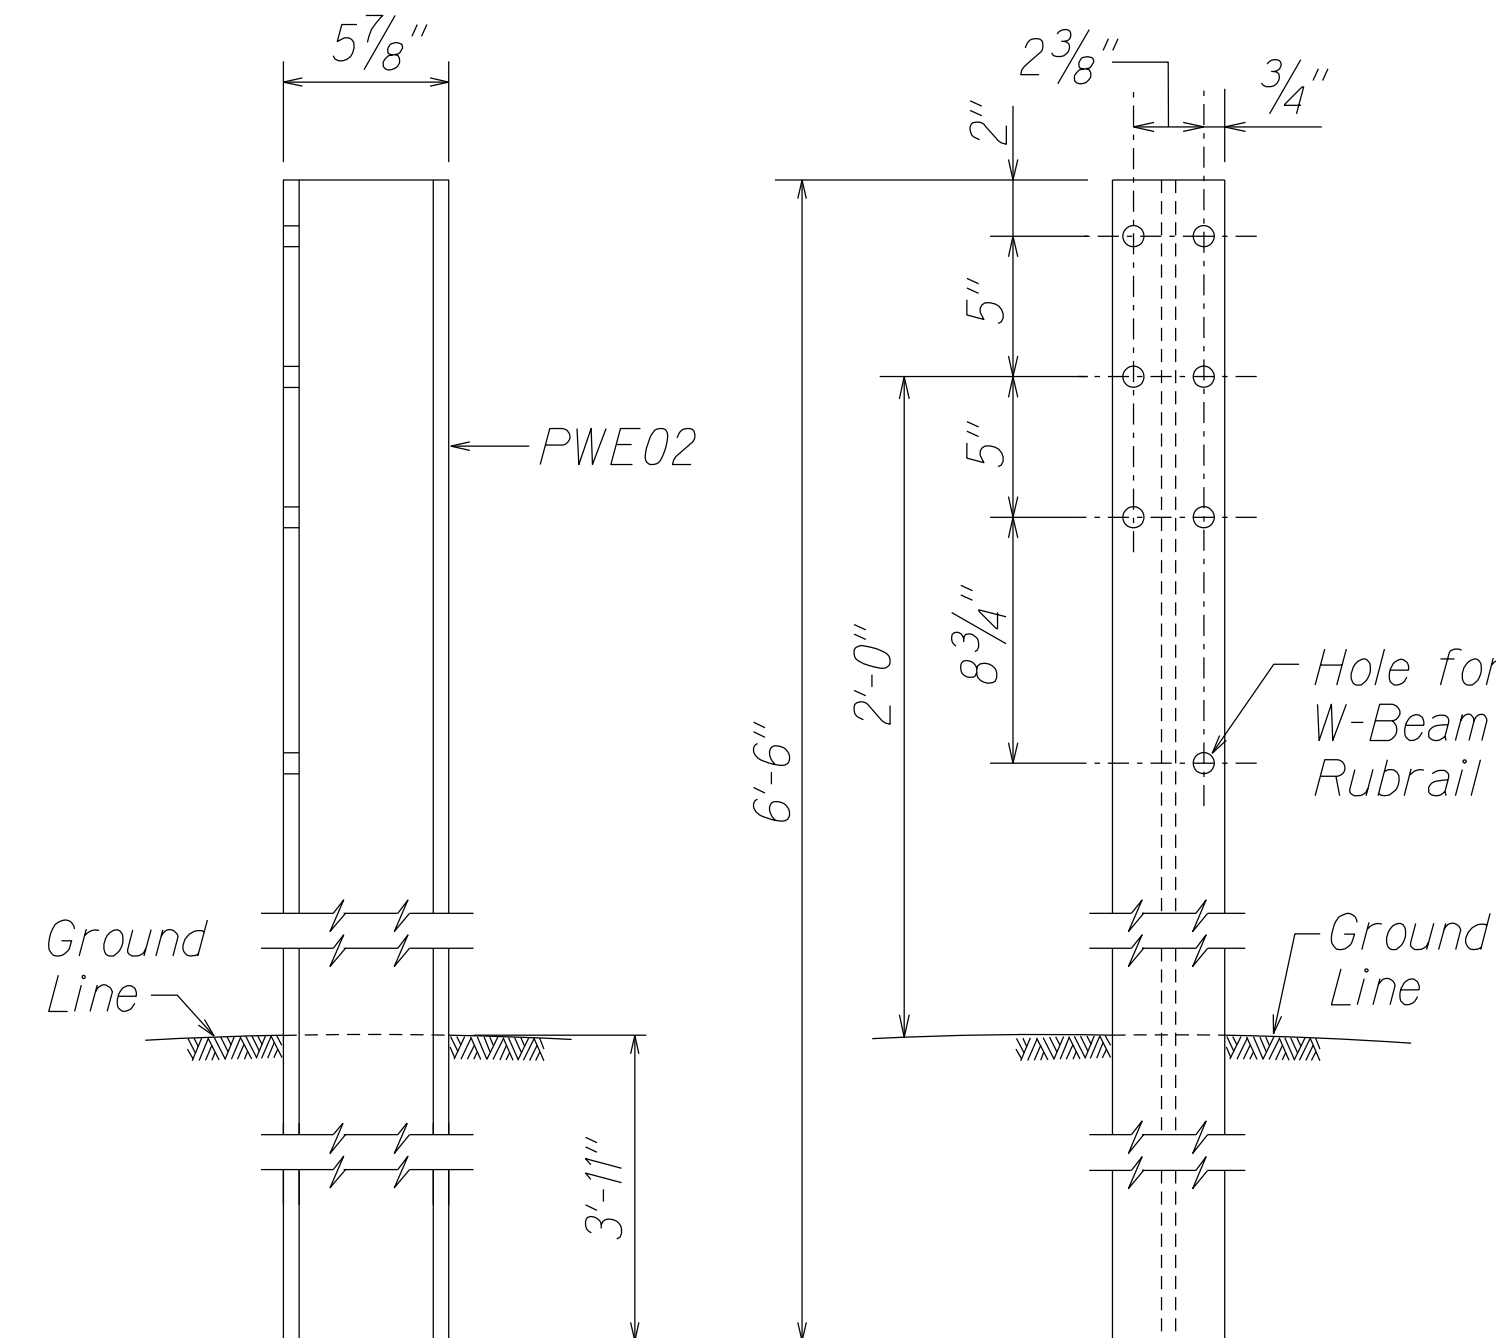

SIDE FRONT
W-BEAM STRONG POST (PWE02)

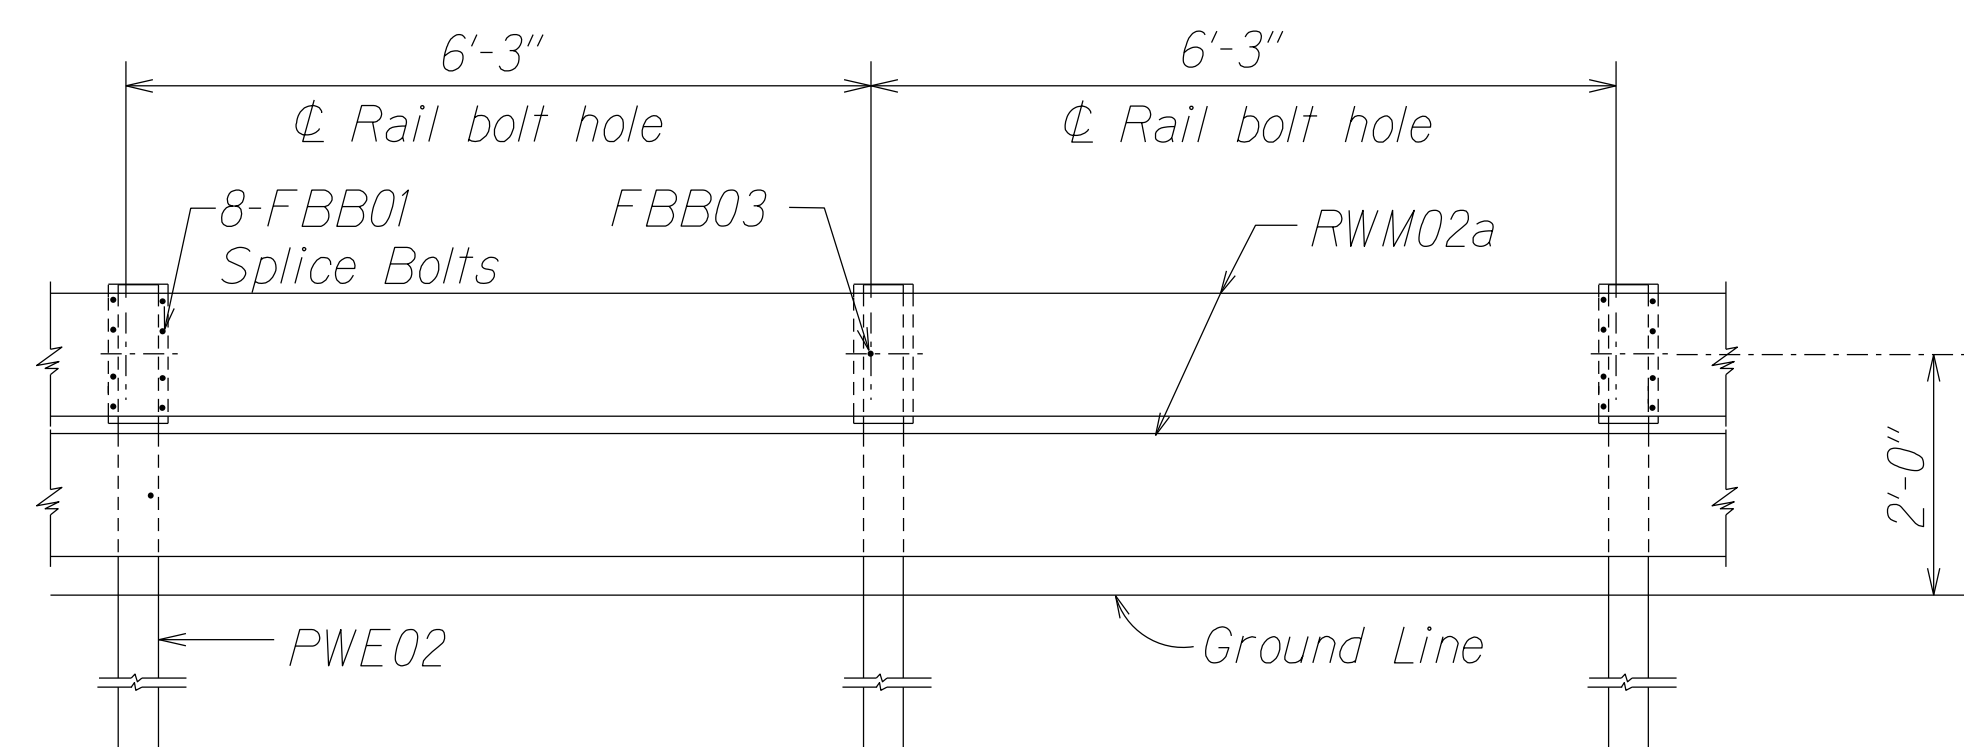


STRONG POST RUBRAIL (W-BEAM) GUARDRAIL WITH
RECYCLED OFFSET BLOCK OR PLASTIC BLOCKOUT

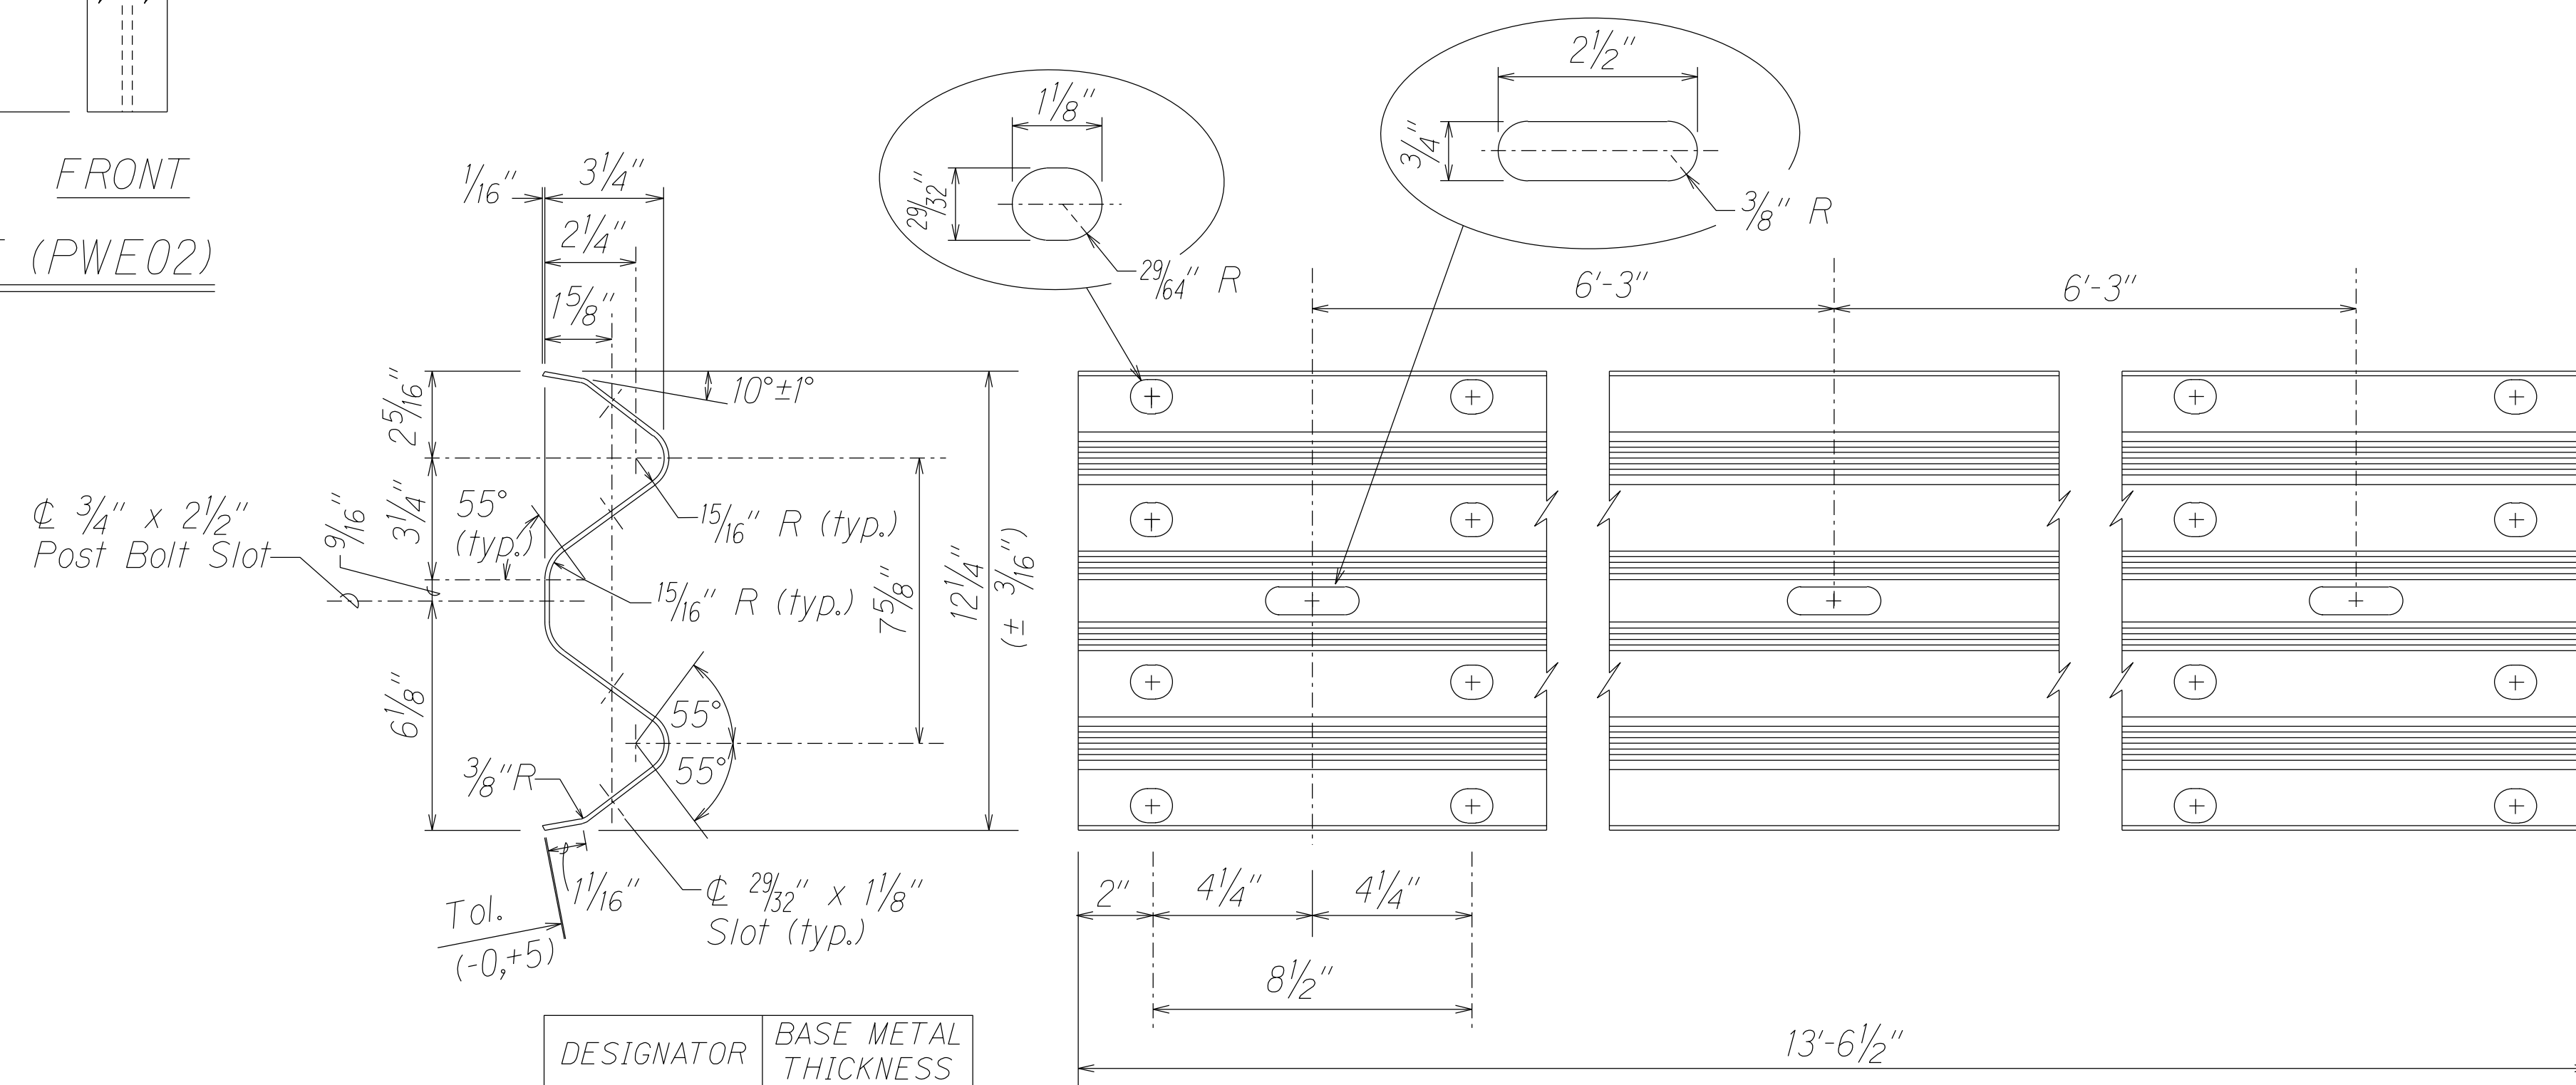

2 SPACE W-BEAM GUARDRAIL (RWM02a)

ORIGINAL PLAN	SURVEY PLOTTED BY _____	DATE _____
NOTE BOOK	DRAWN BY <u>χ</u>	_____
1st page	TRACED BY _____	_____
2nd page	DESIGNED BY <u>χ</u>	_____
3rd page	QUANTITIES BY _____	_____
4th page	CHECKED BY _____	_____
5th page	_____	_____

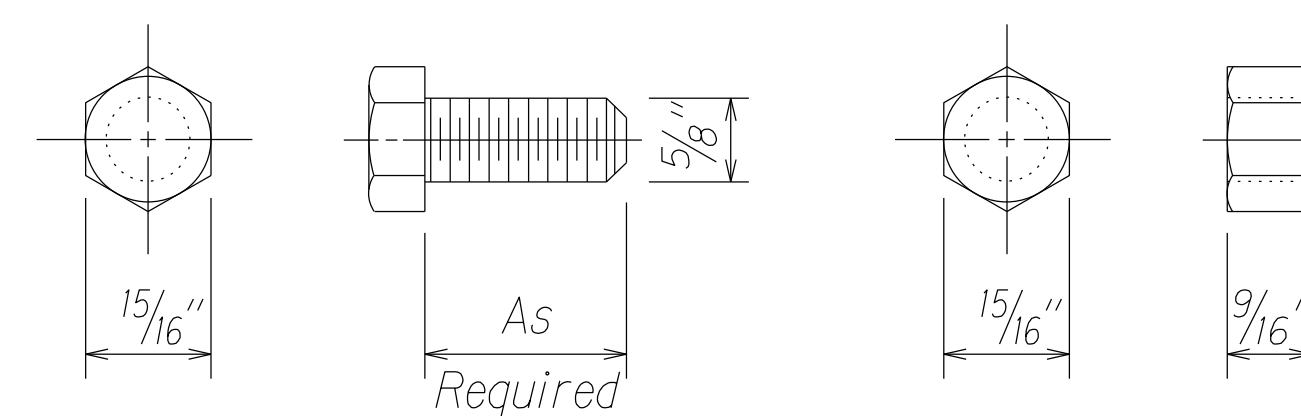

HEX BOLT & NUT (FBX16a)

21