

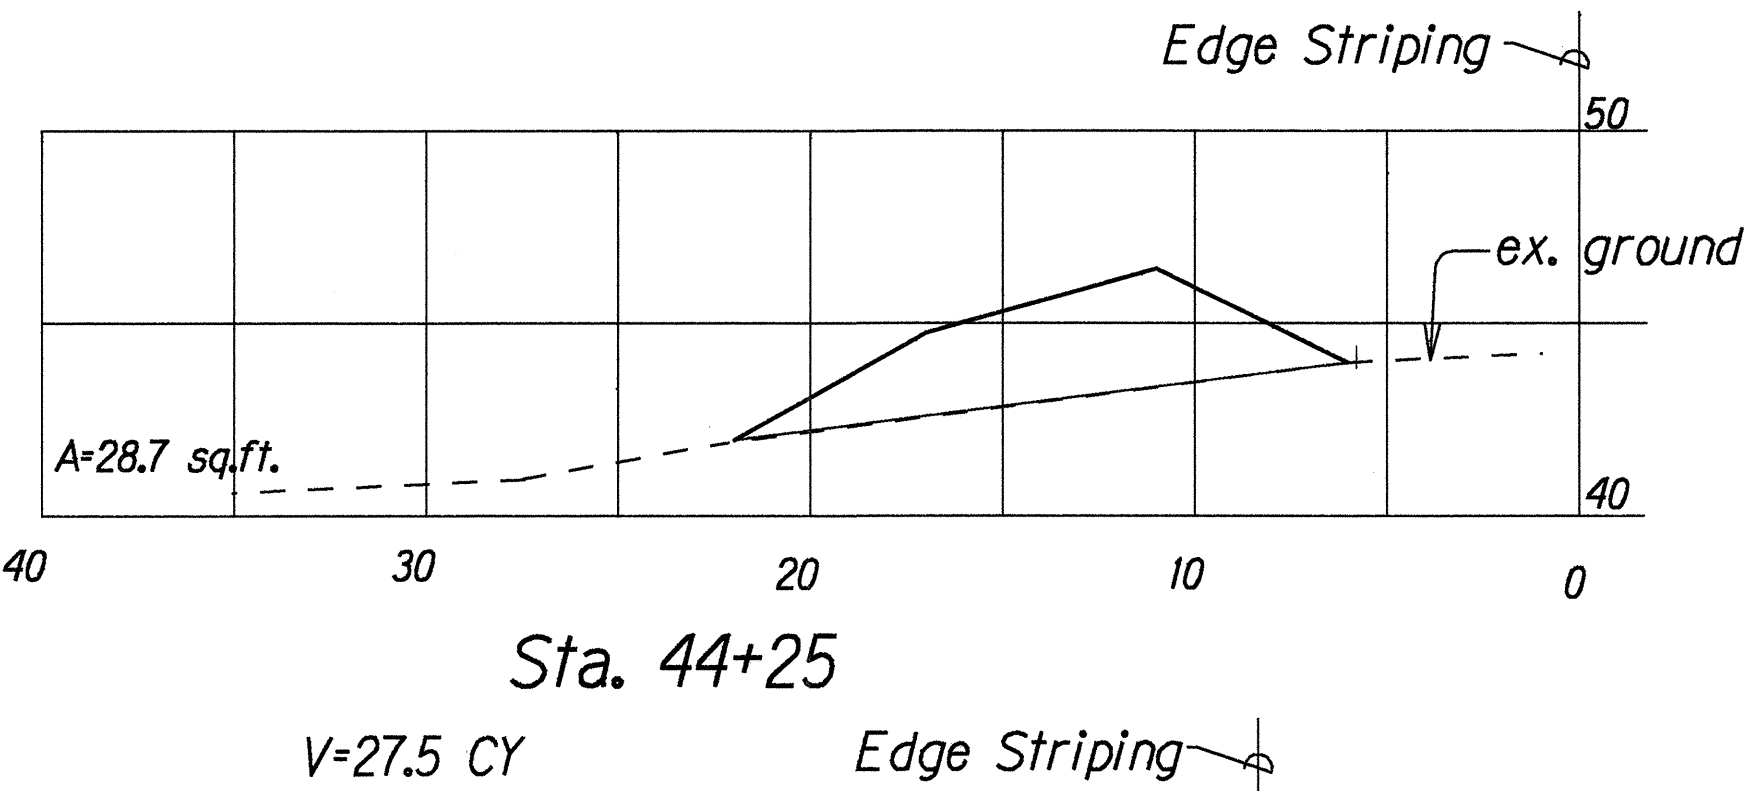
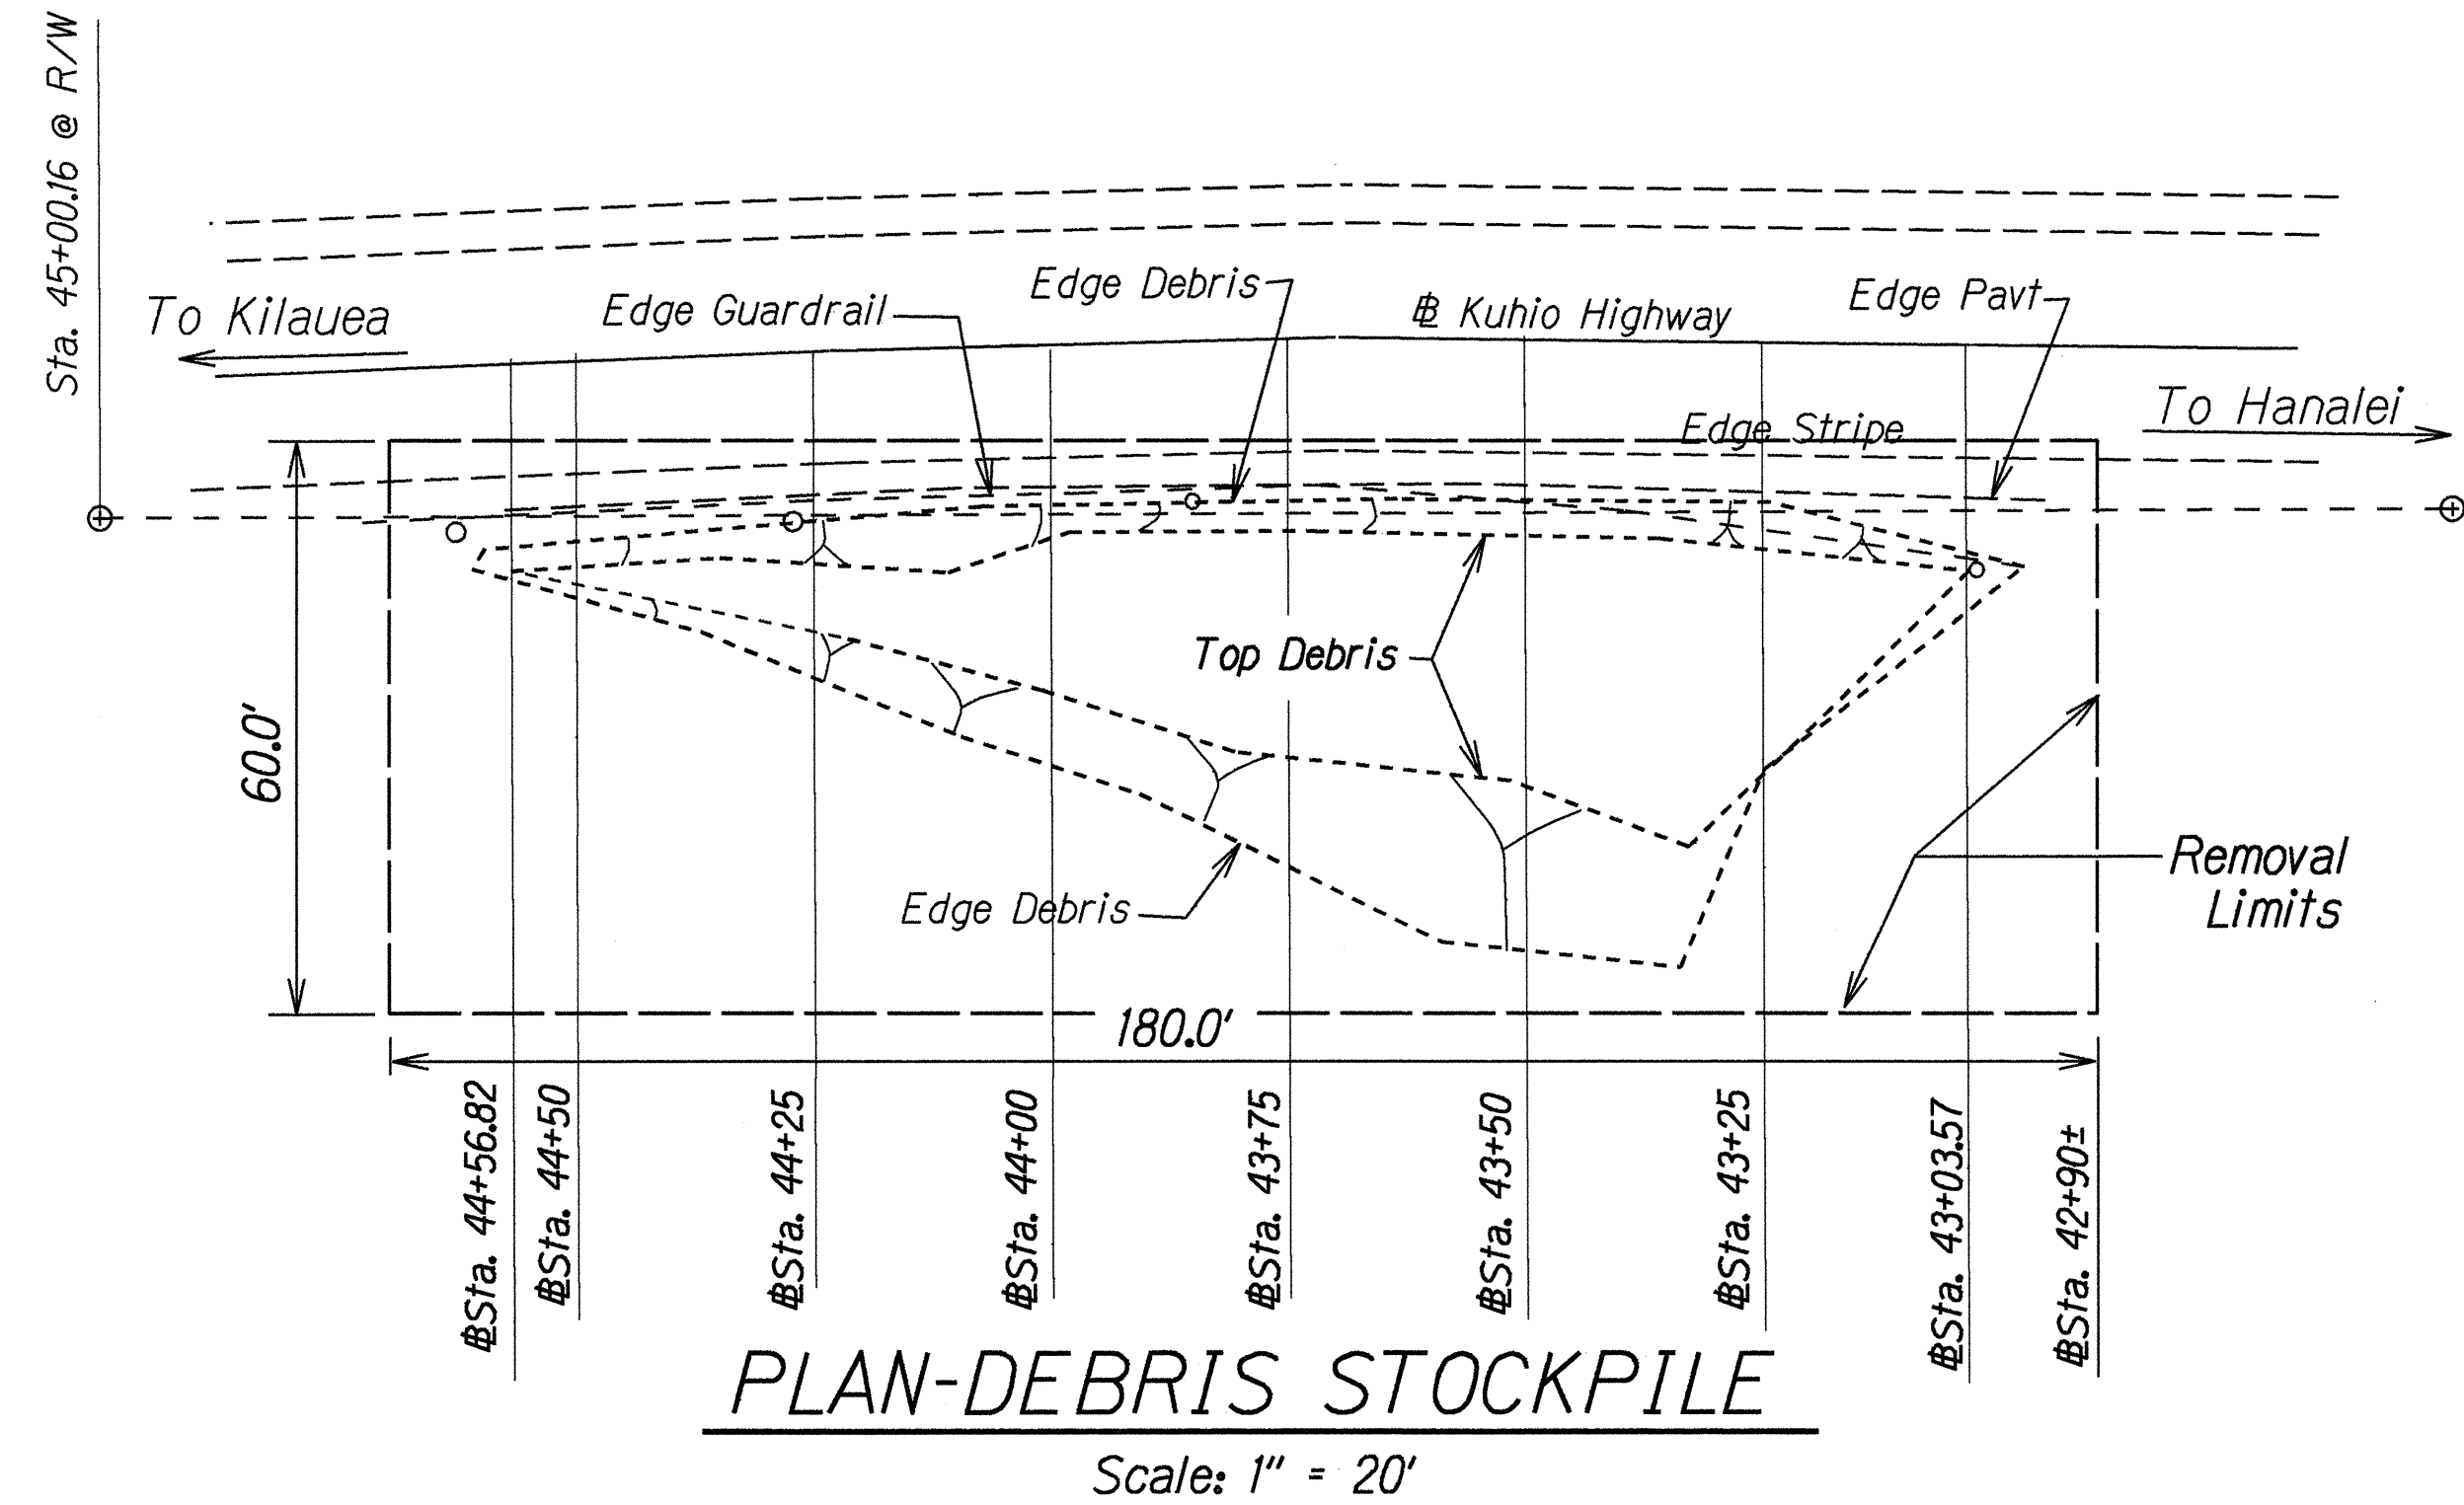
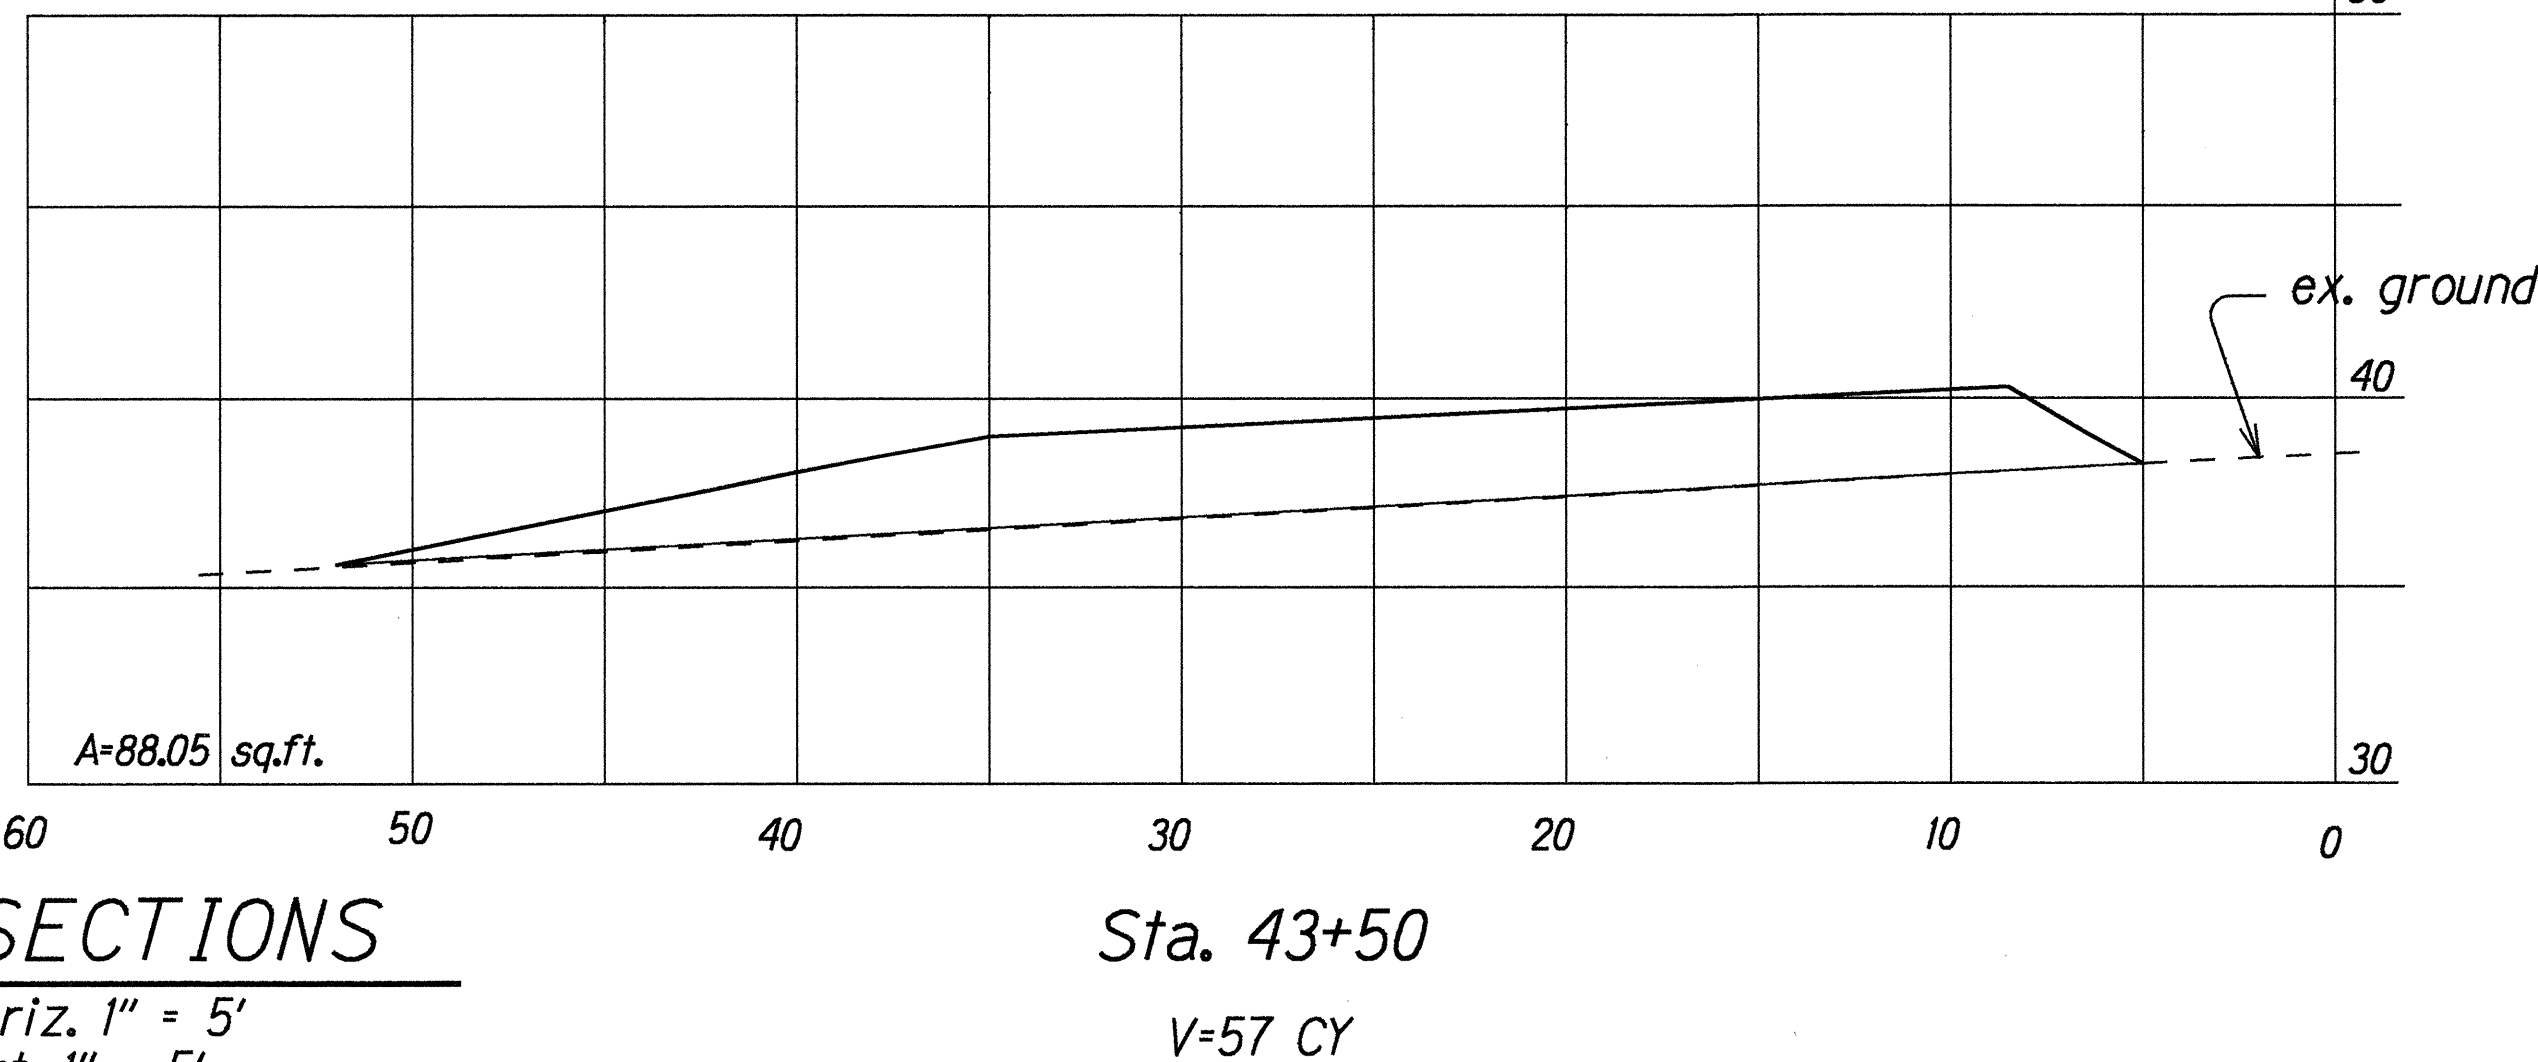
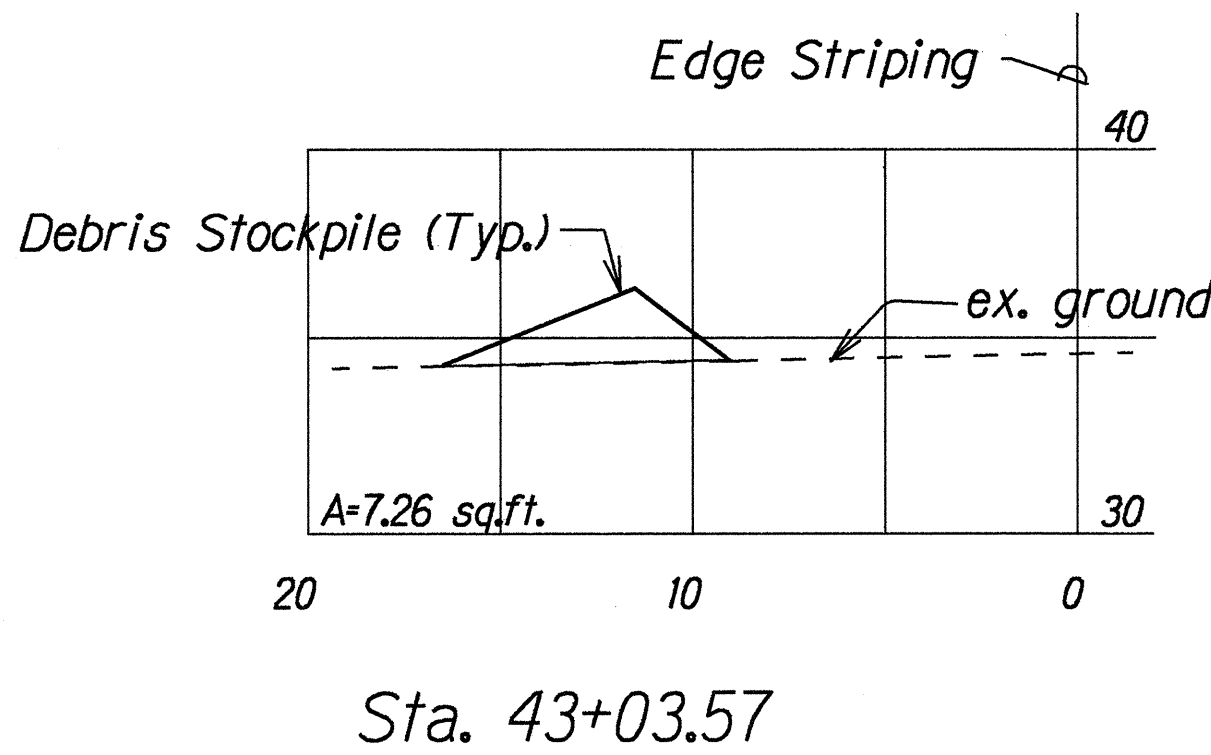
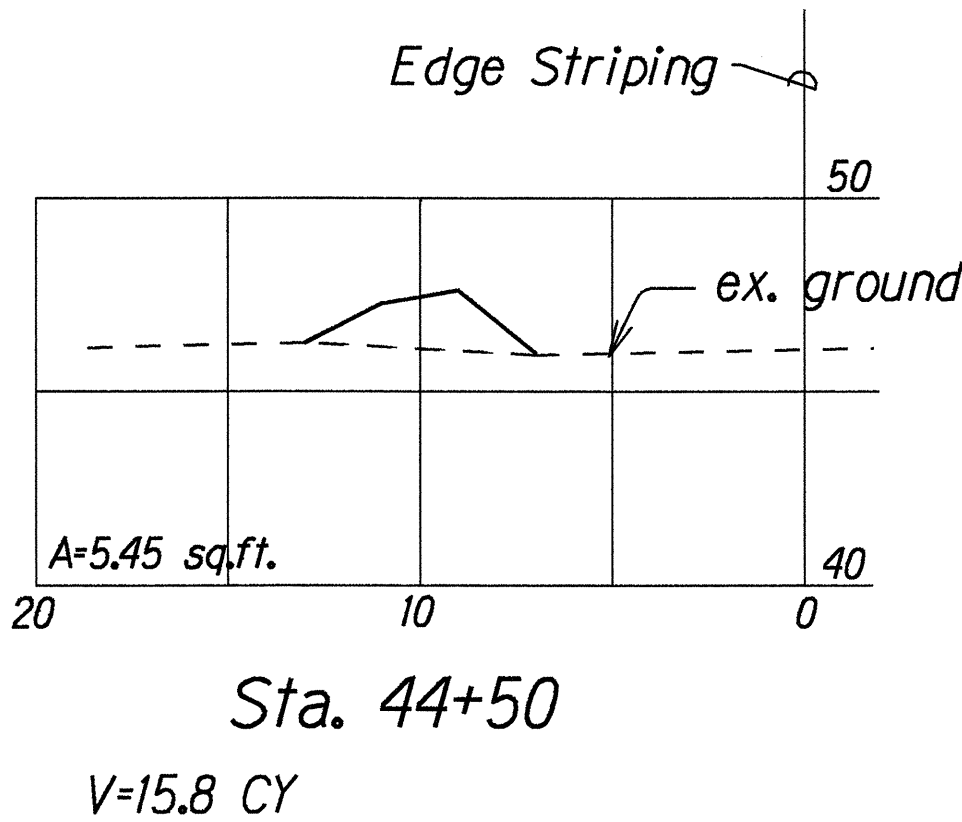
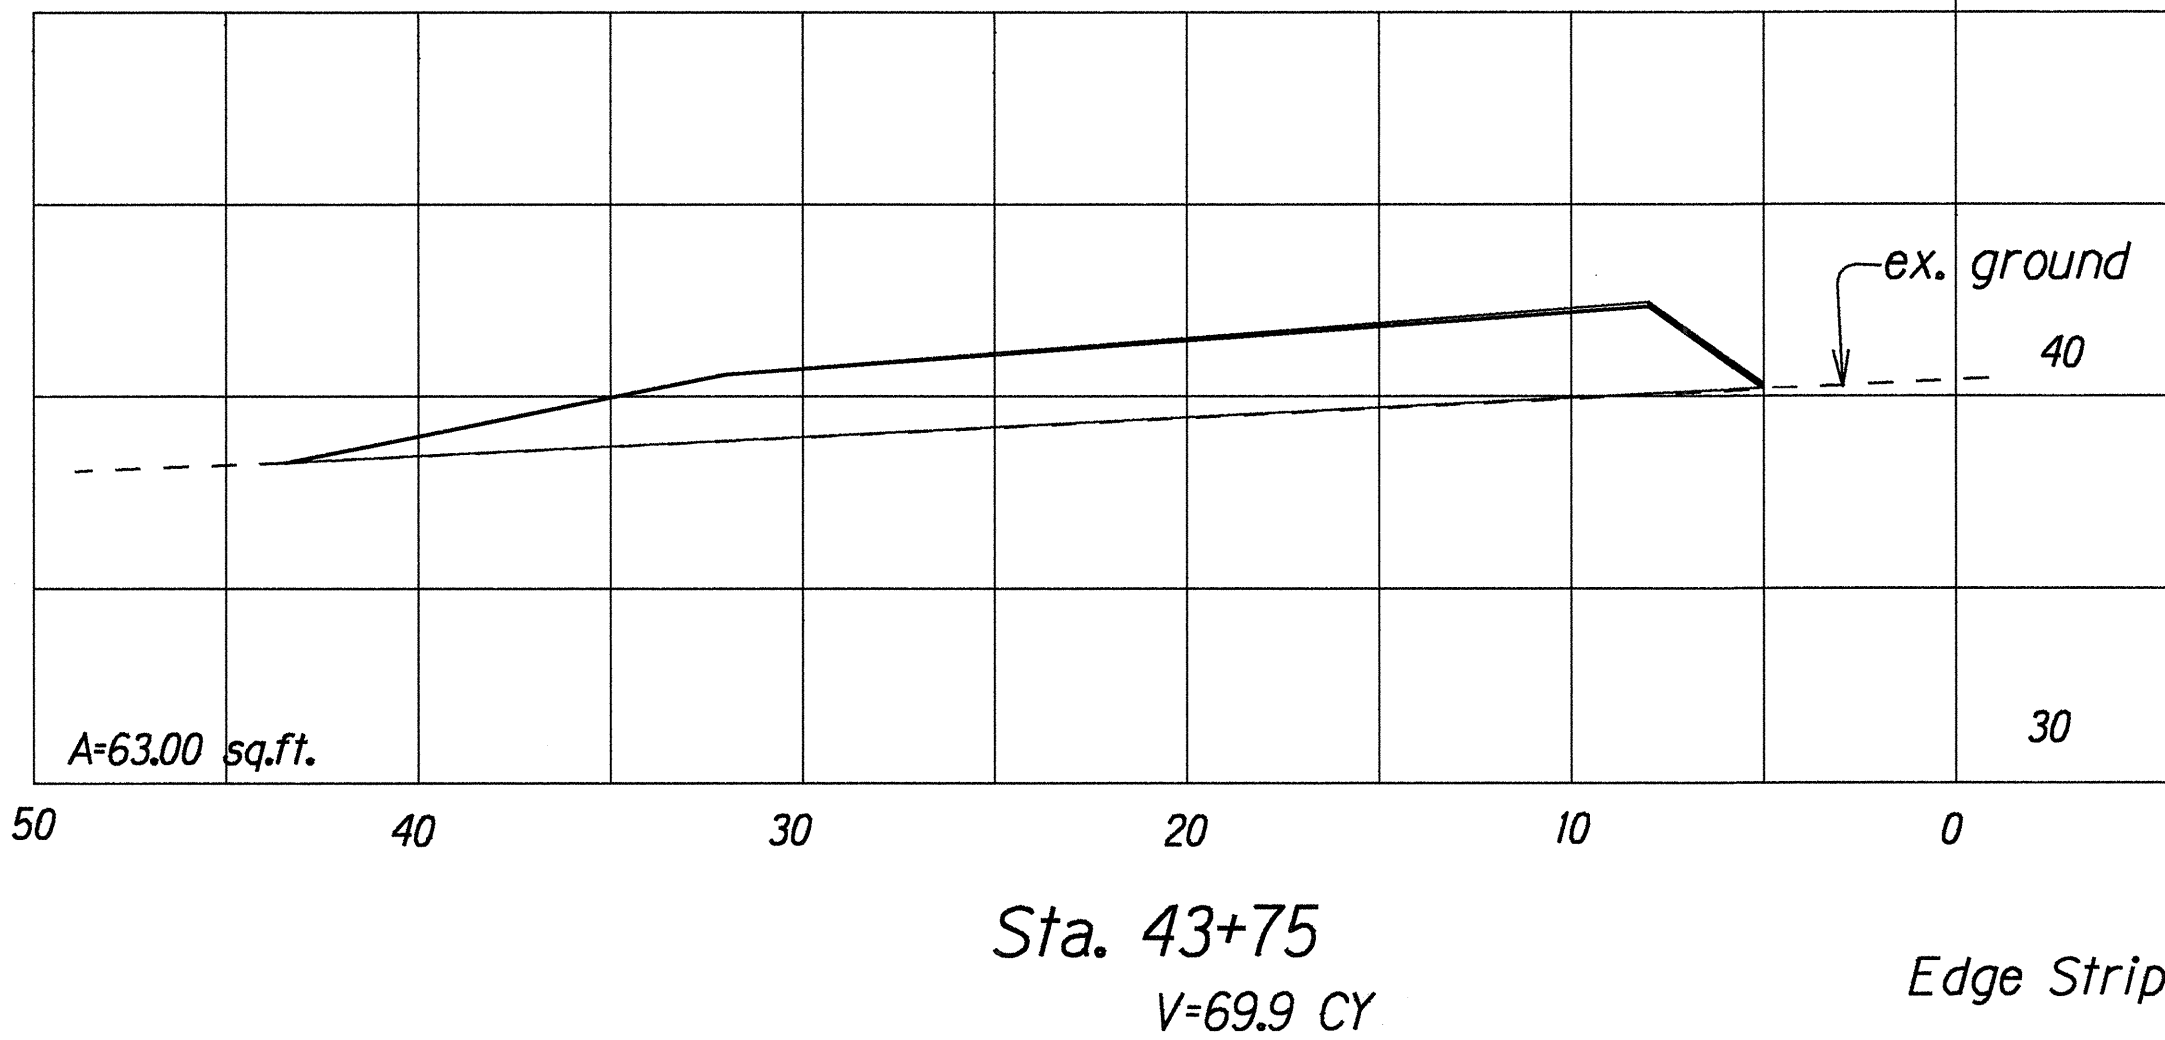
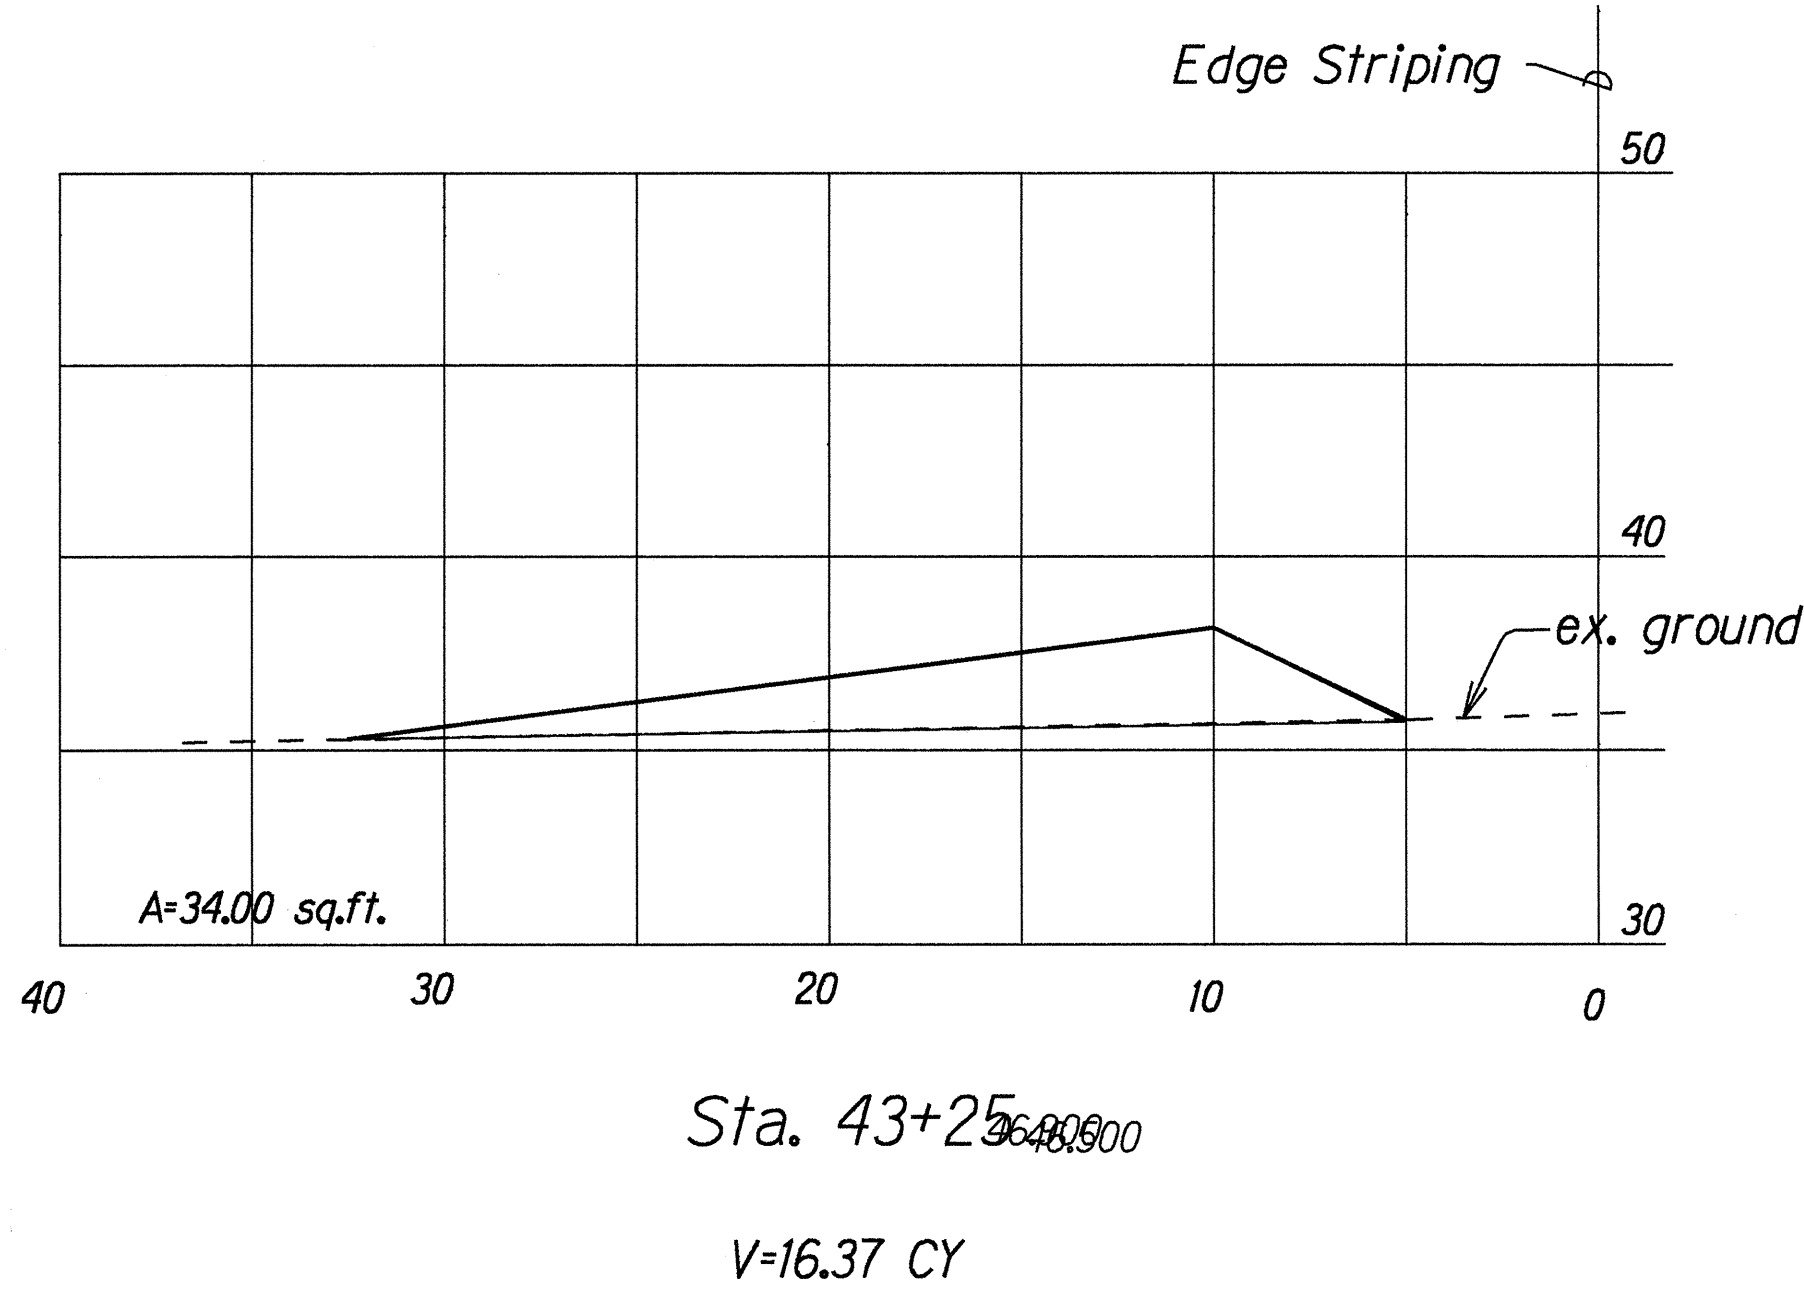


FED. ROAD DIST. NO.	STATE	PROJ. NO.	FISCAL YEAR	SHEET NO.	TOTAL SHEETS
HAWAII	HAW.	HWY-K-01-96M	1996	9	9

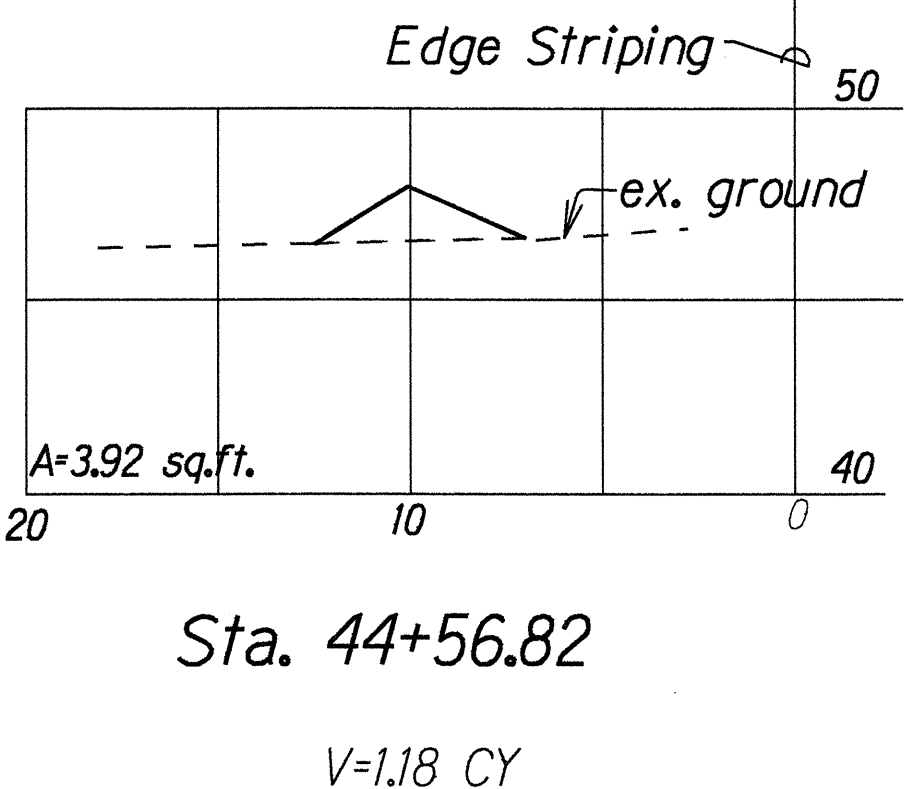

Volume of Stockpile = 232 CY

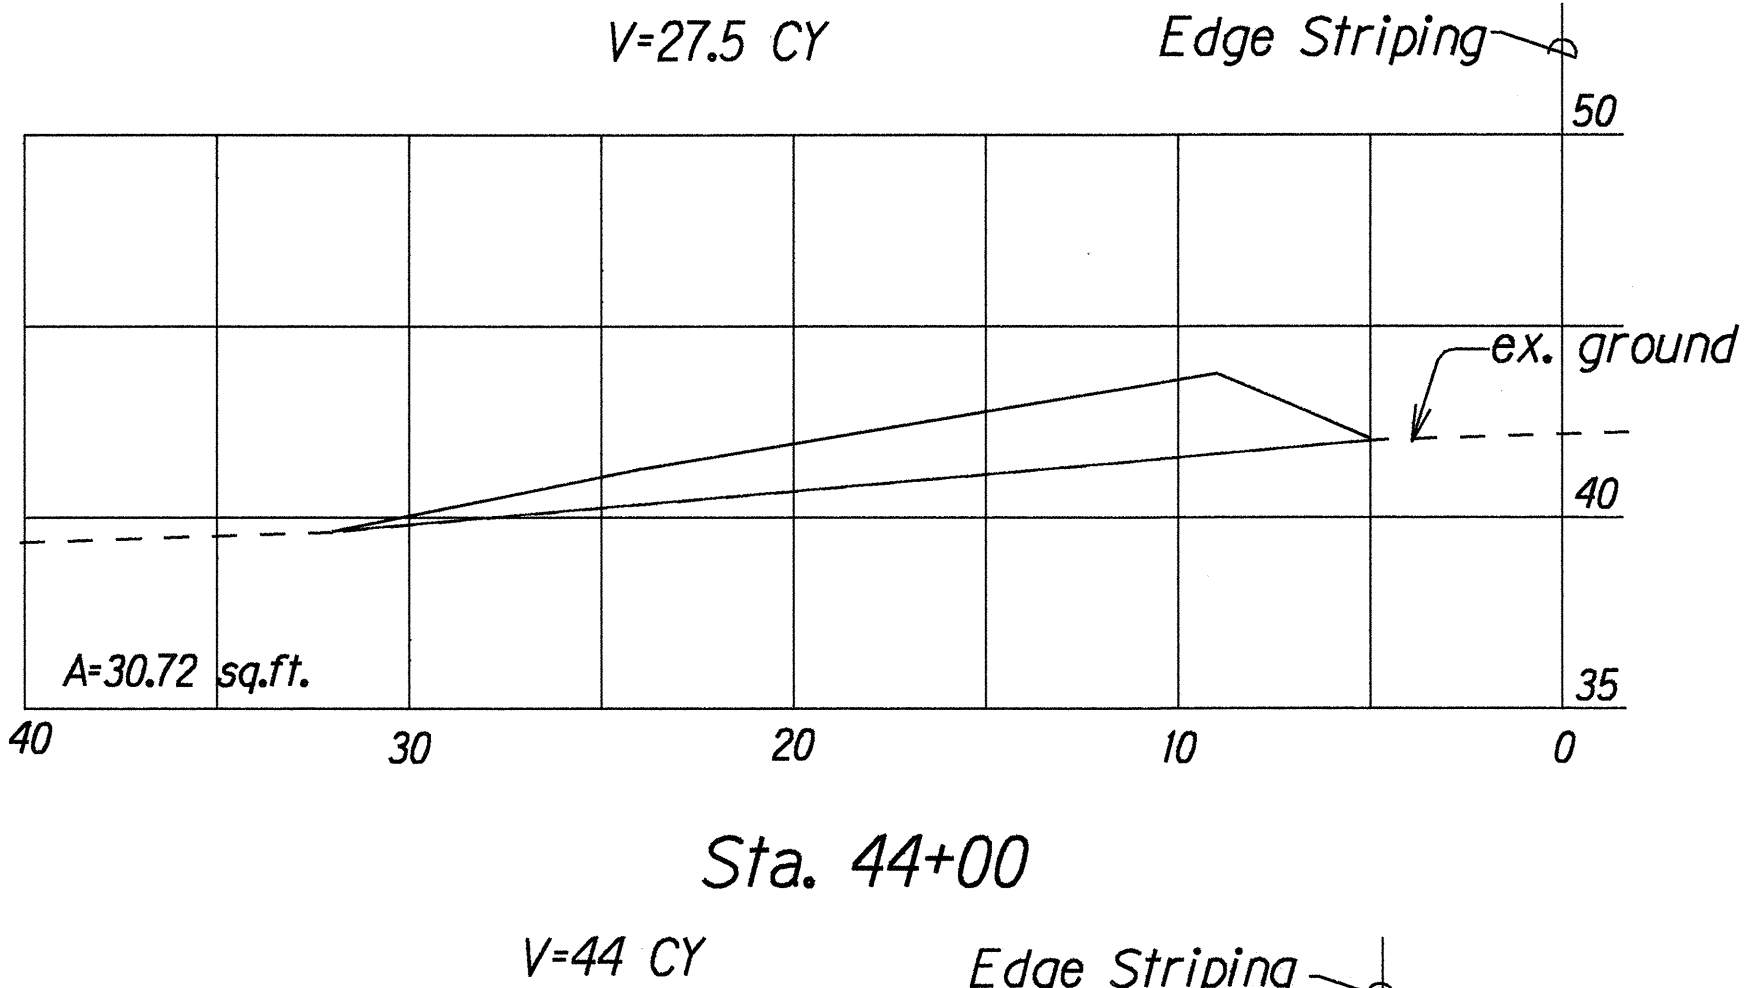

CROSS SECTIONS

Scale: Horiz. 1" = 5'

Vert. 1" = 5'

STATE OF HAWAII
DEPARTMENT OF TRANSPORTATION
HIGHWAYS DIVISION

DEBRIS REMOVAL-KALIHIWAI
(Old) Kuhio Highway
Storm Damage Repairs at Princeville
and
Kuhio Highway (24.8±)
Debris Removal at Kalihiwai
PROJECT NO. HWY-K-01-96M
Scale: As Shown Date: April, 1996
SHEET No. 1 OF 1 SHEETS

ORIGINAL PLAN	SURVEY PLOTTED BY	DATE
NOTE BOOK	DRAWN BY	1/96
DEBRIS REMOVAL	CHECKED BY	
STATIONING	QUANTITIES BY	
	CHECKED BY	