


FED. ROAD DIST. NO.	STATE	FED. AID PROJ. NO.	FISCAL YEAR	SHEET NO.	TOTAL SHEETS
HAWAII	HAW.	HWY-K-01-96M	1996	4	9


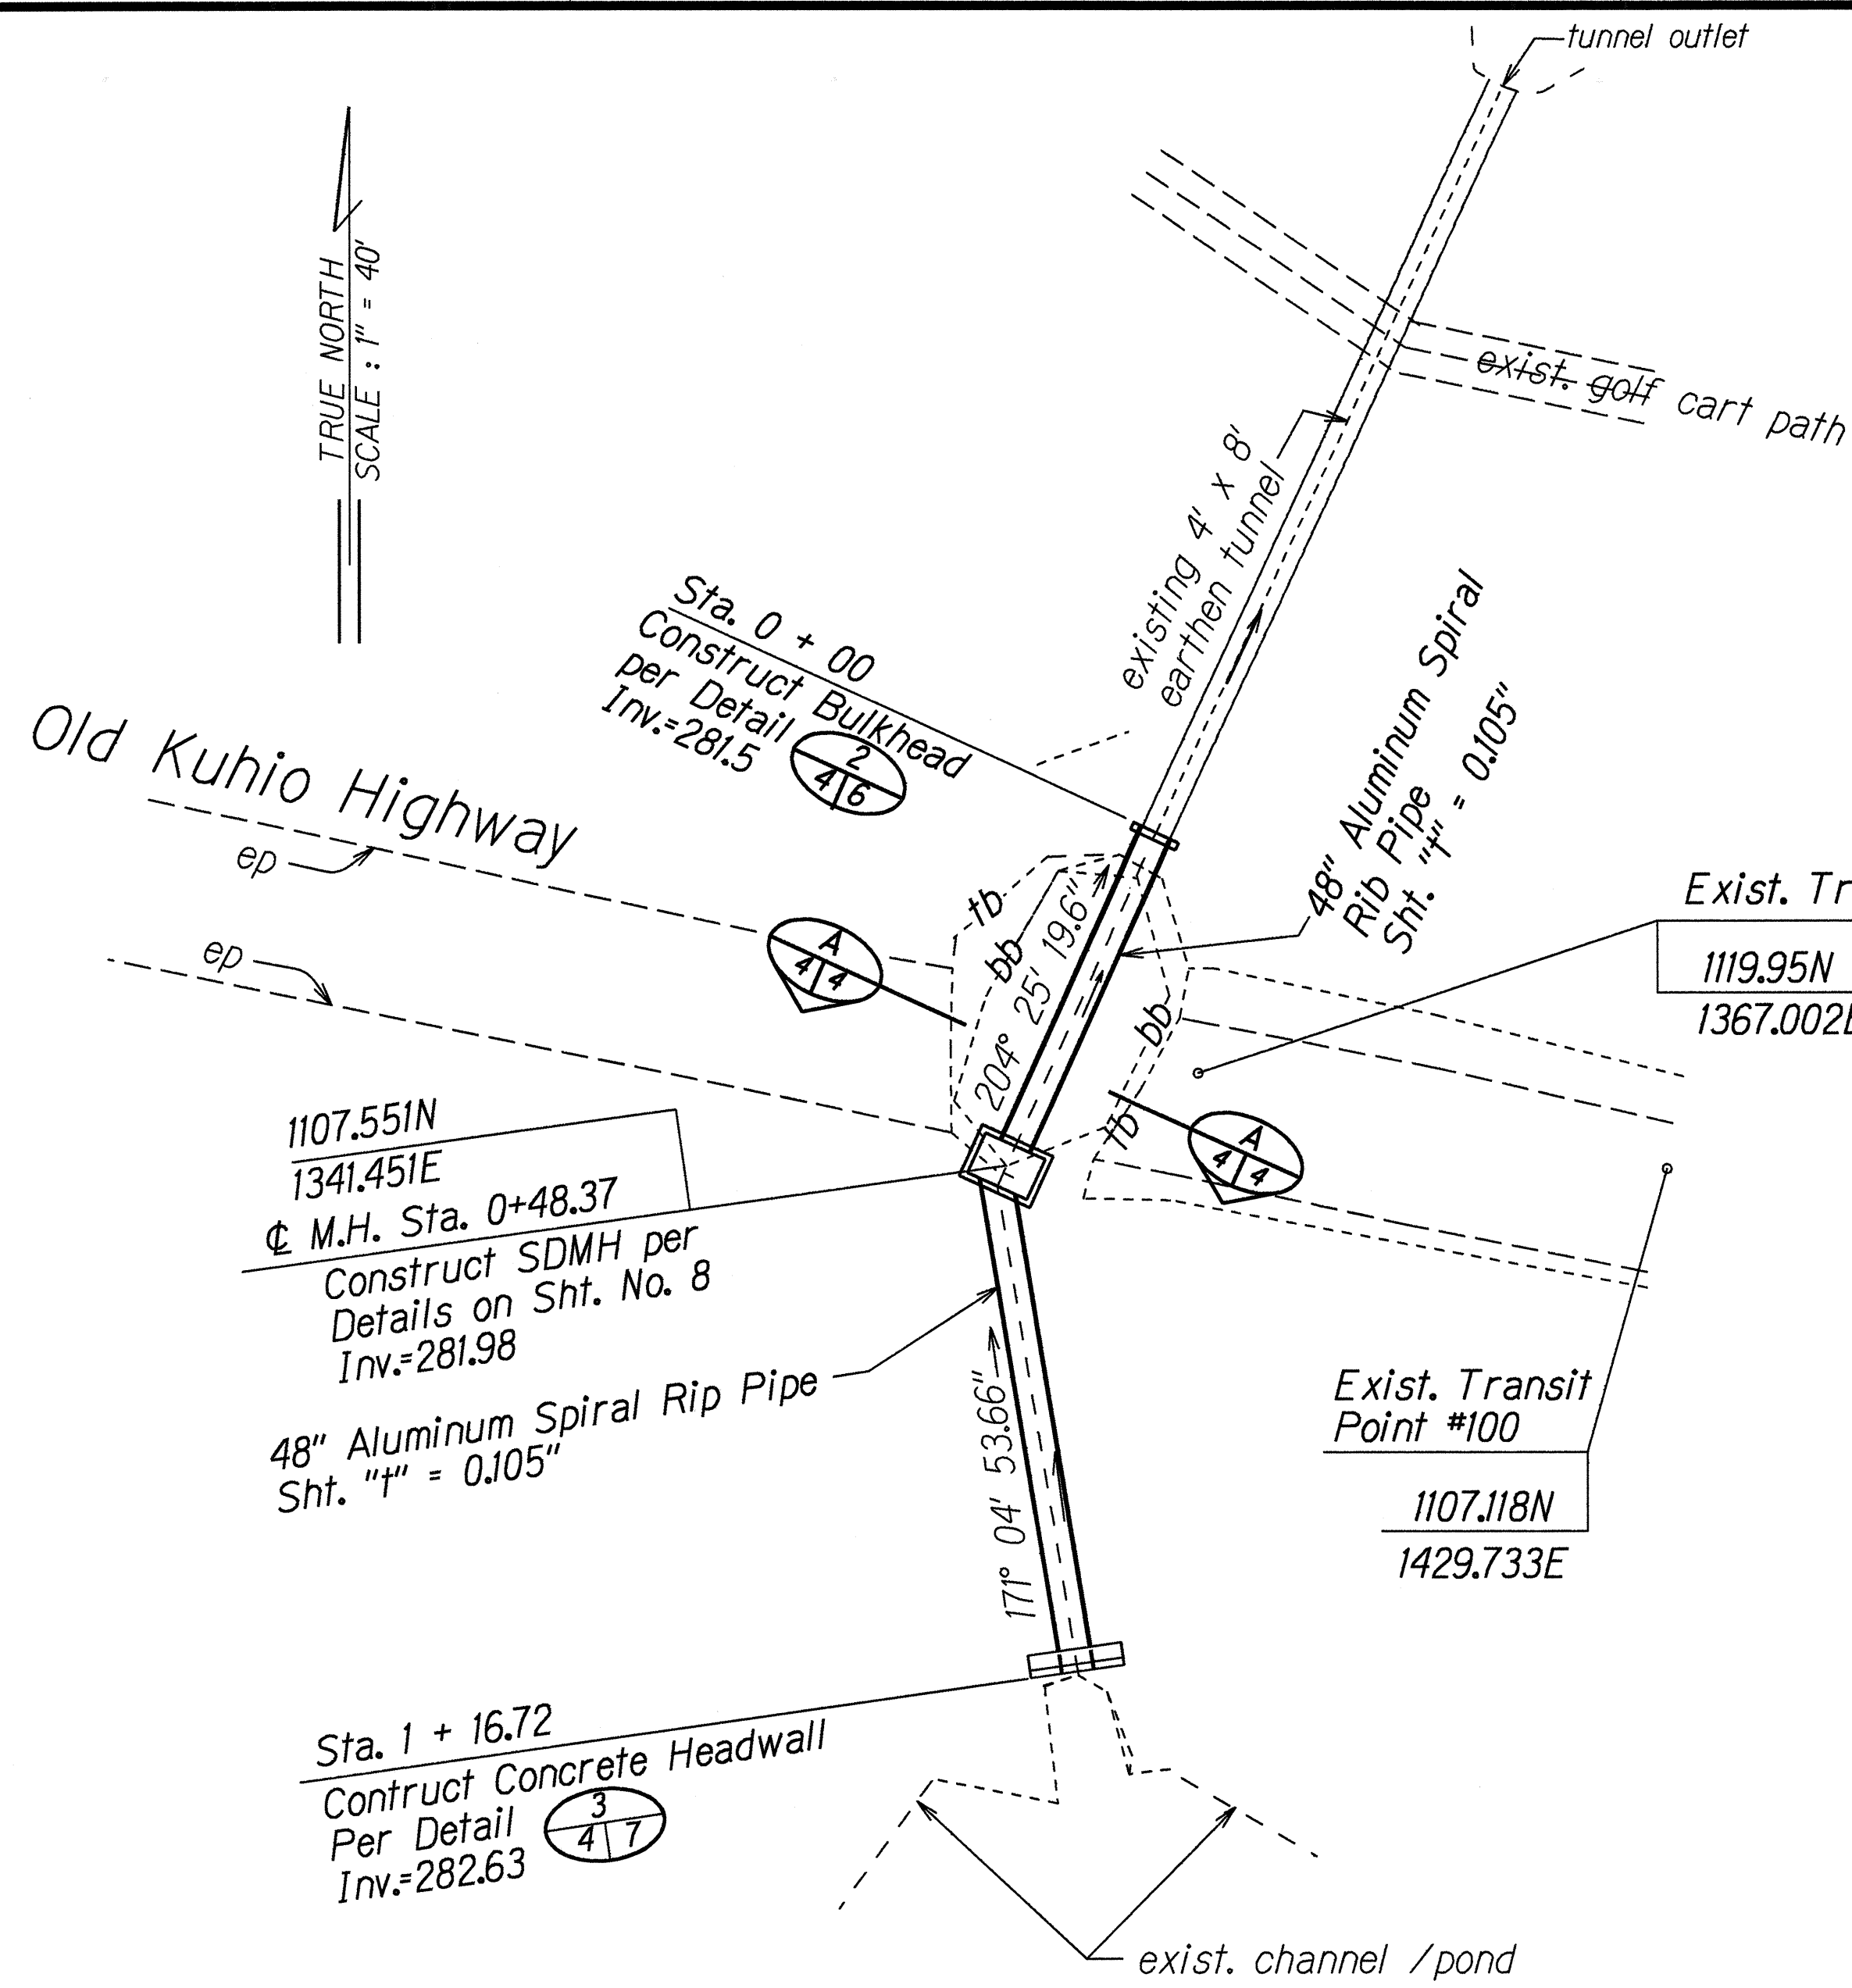


PLAN
Scale: 1" = 20'

* Estimated Quantities

Imported Borrow	= 1500 CY
Structural Excavation for Drainage System	= 490 CY
Aggregate Base	= 11 CY
Asphalt Concrete, Pavement Mix No. V	= 9 TONS
Class A Concrete for Drainage System	= 16 CY
Reinforcing Steel for Drainage System	= 1210 LB
Bed Course for Culverts	= 17 CY
48" Aluminum Spiral Rib Pipe, (Sht. "t" = 0.105")	= 110 LF
Storm Drain Manhole, (28' to 30') w/Type "P" Frame & Cover	= 1 EA.

* Work items not shown herein shall not be paid for separately but shall be considered incidental to the various contract items.

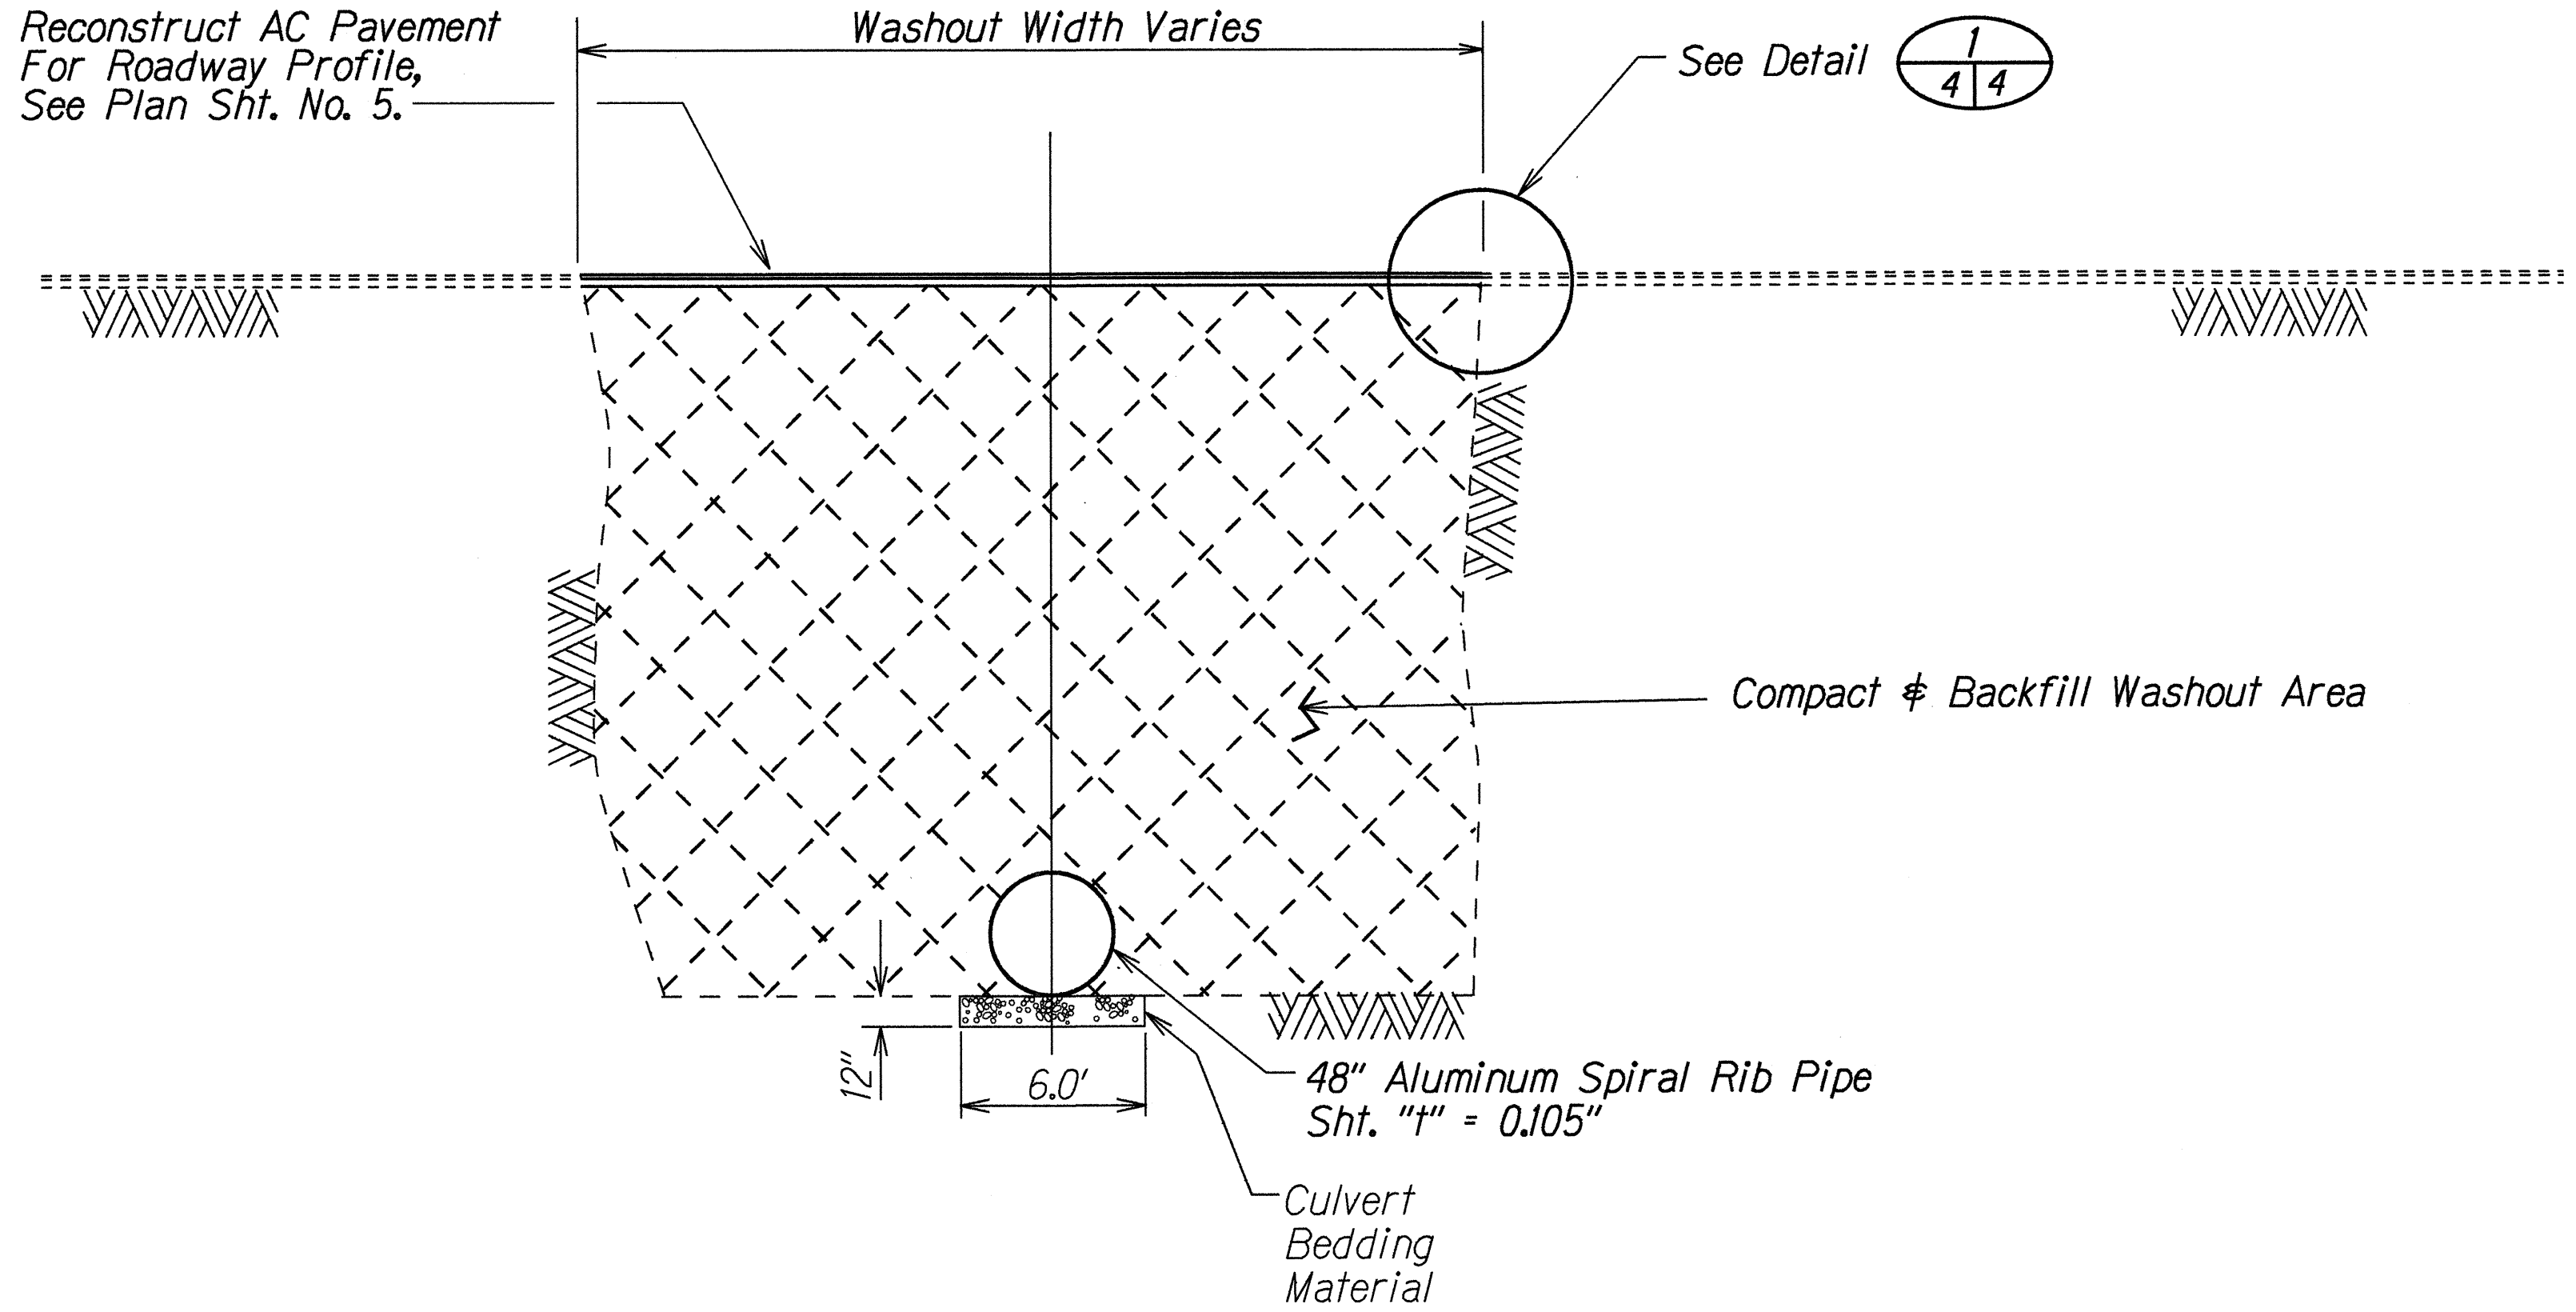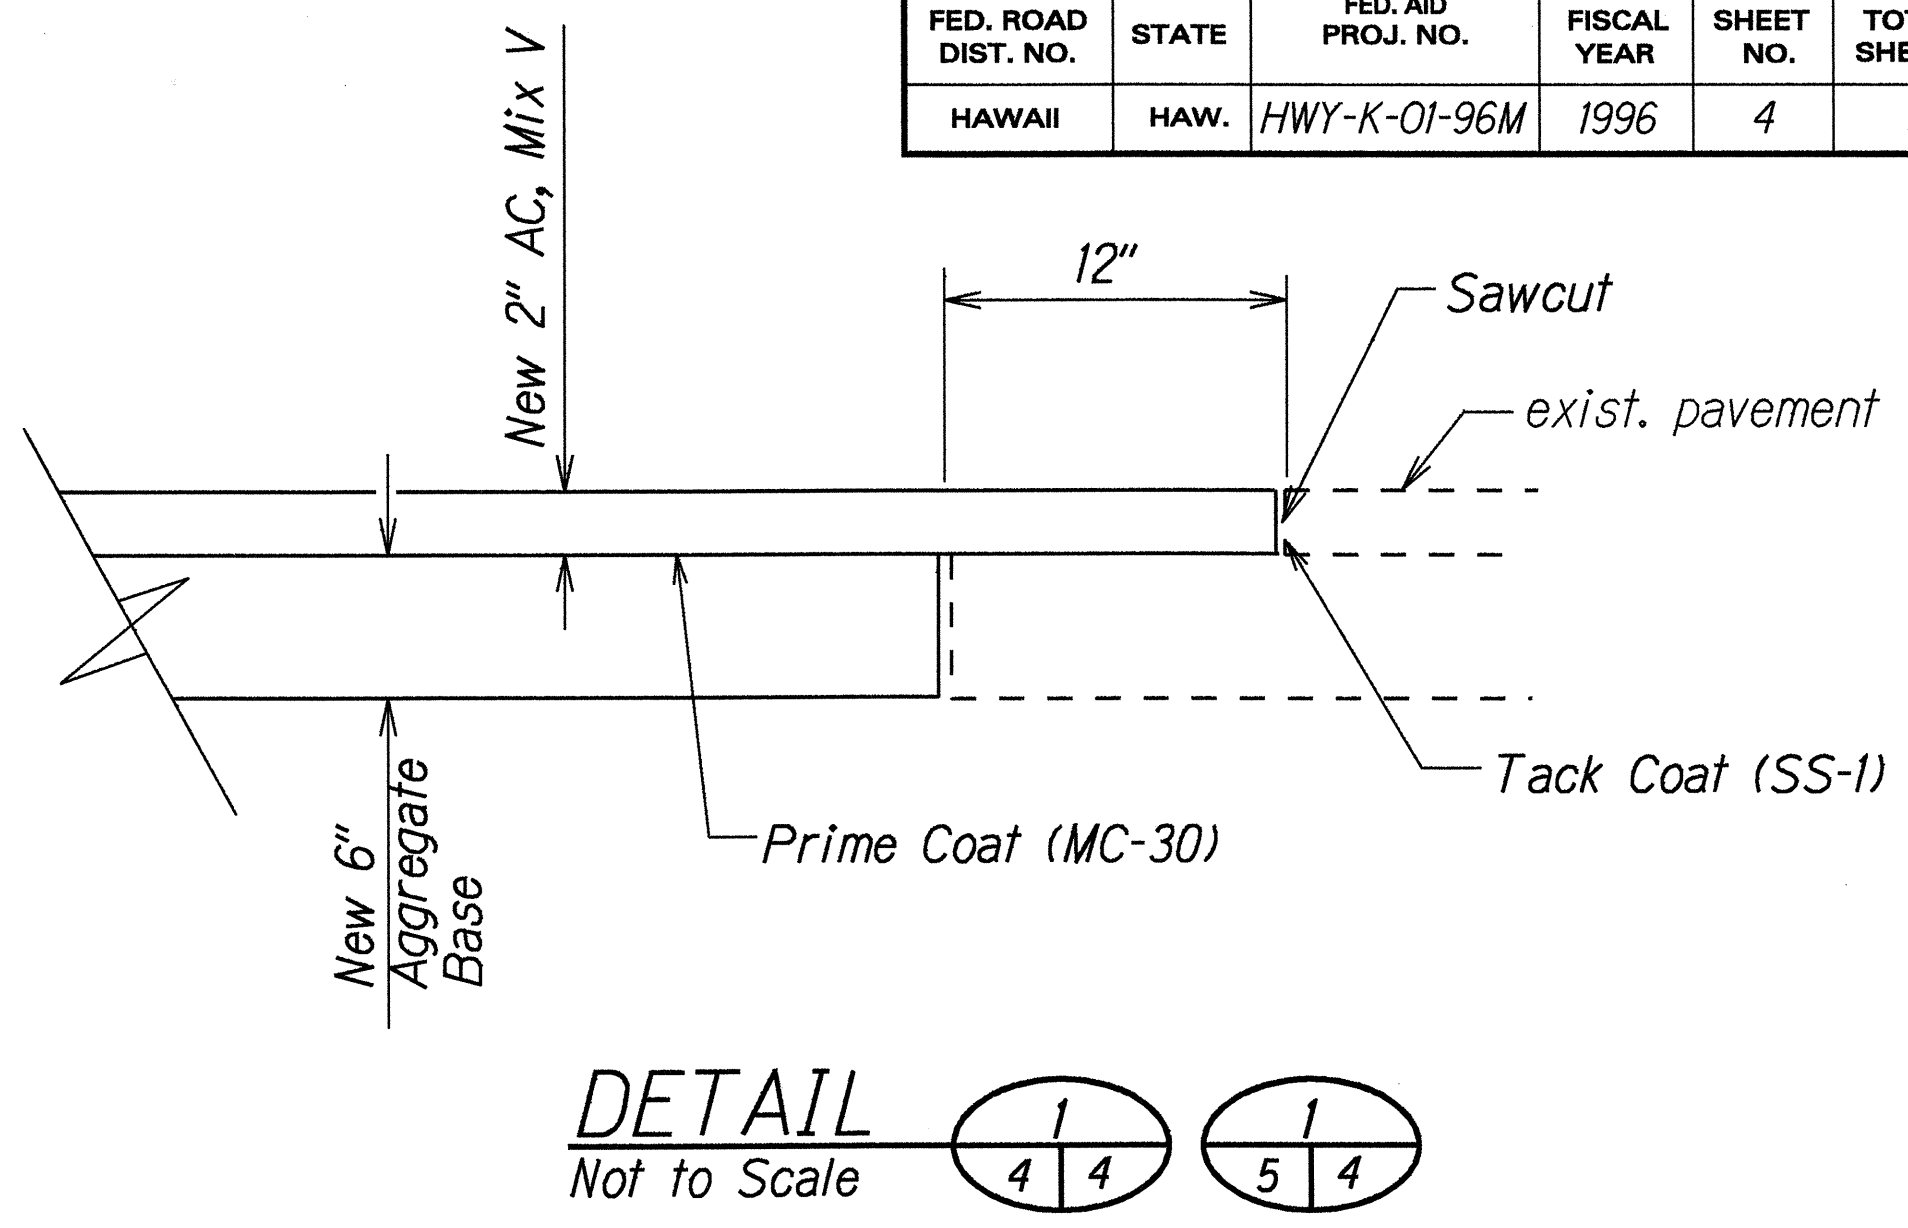

SECTION A
Scale: 1" = 5'

SURVEY PLOTTED BY	DATE
DRAWN BY	
CHECKED BY	
ORIGINAL PLAN	
NOTE BOOK	
CHECKED BY	

STATE OF HAWAII
DEPARTMENT OF TRANSPORTATION
HIGHWAYS DIVISION

PLAN AND SECTION
(Old) Kuhio Highway
Storm Damage Repairs at Princeville
and
Kuhio Highway (24.8±)
Debris Removal at Kalihiwai
PROJECT NO. HWY-K-01-96M
Scale: as Shown Date: April, 1996

SHEET No. 1 OF 1 SHEETS