

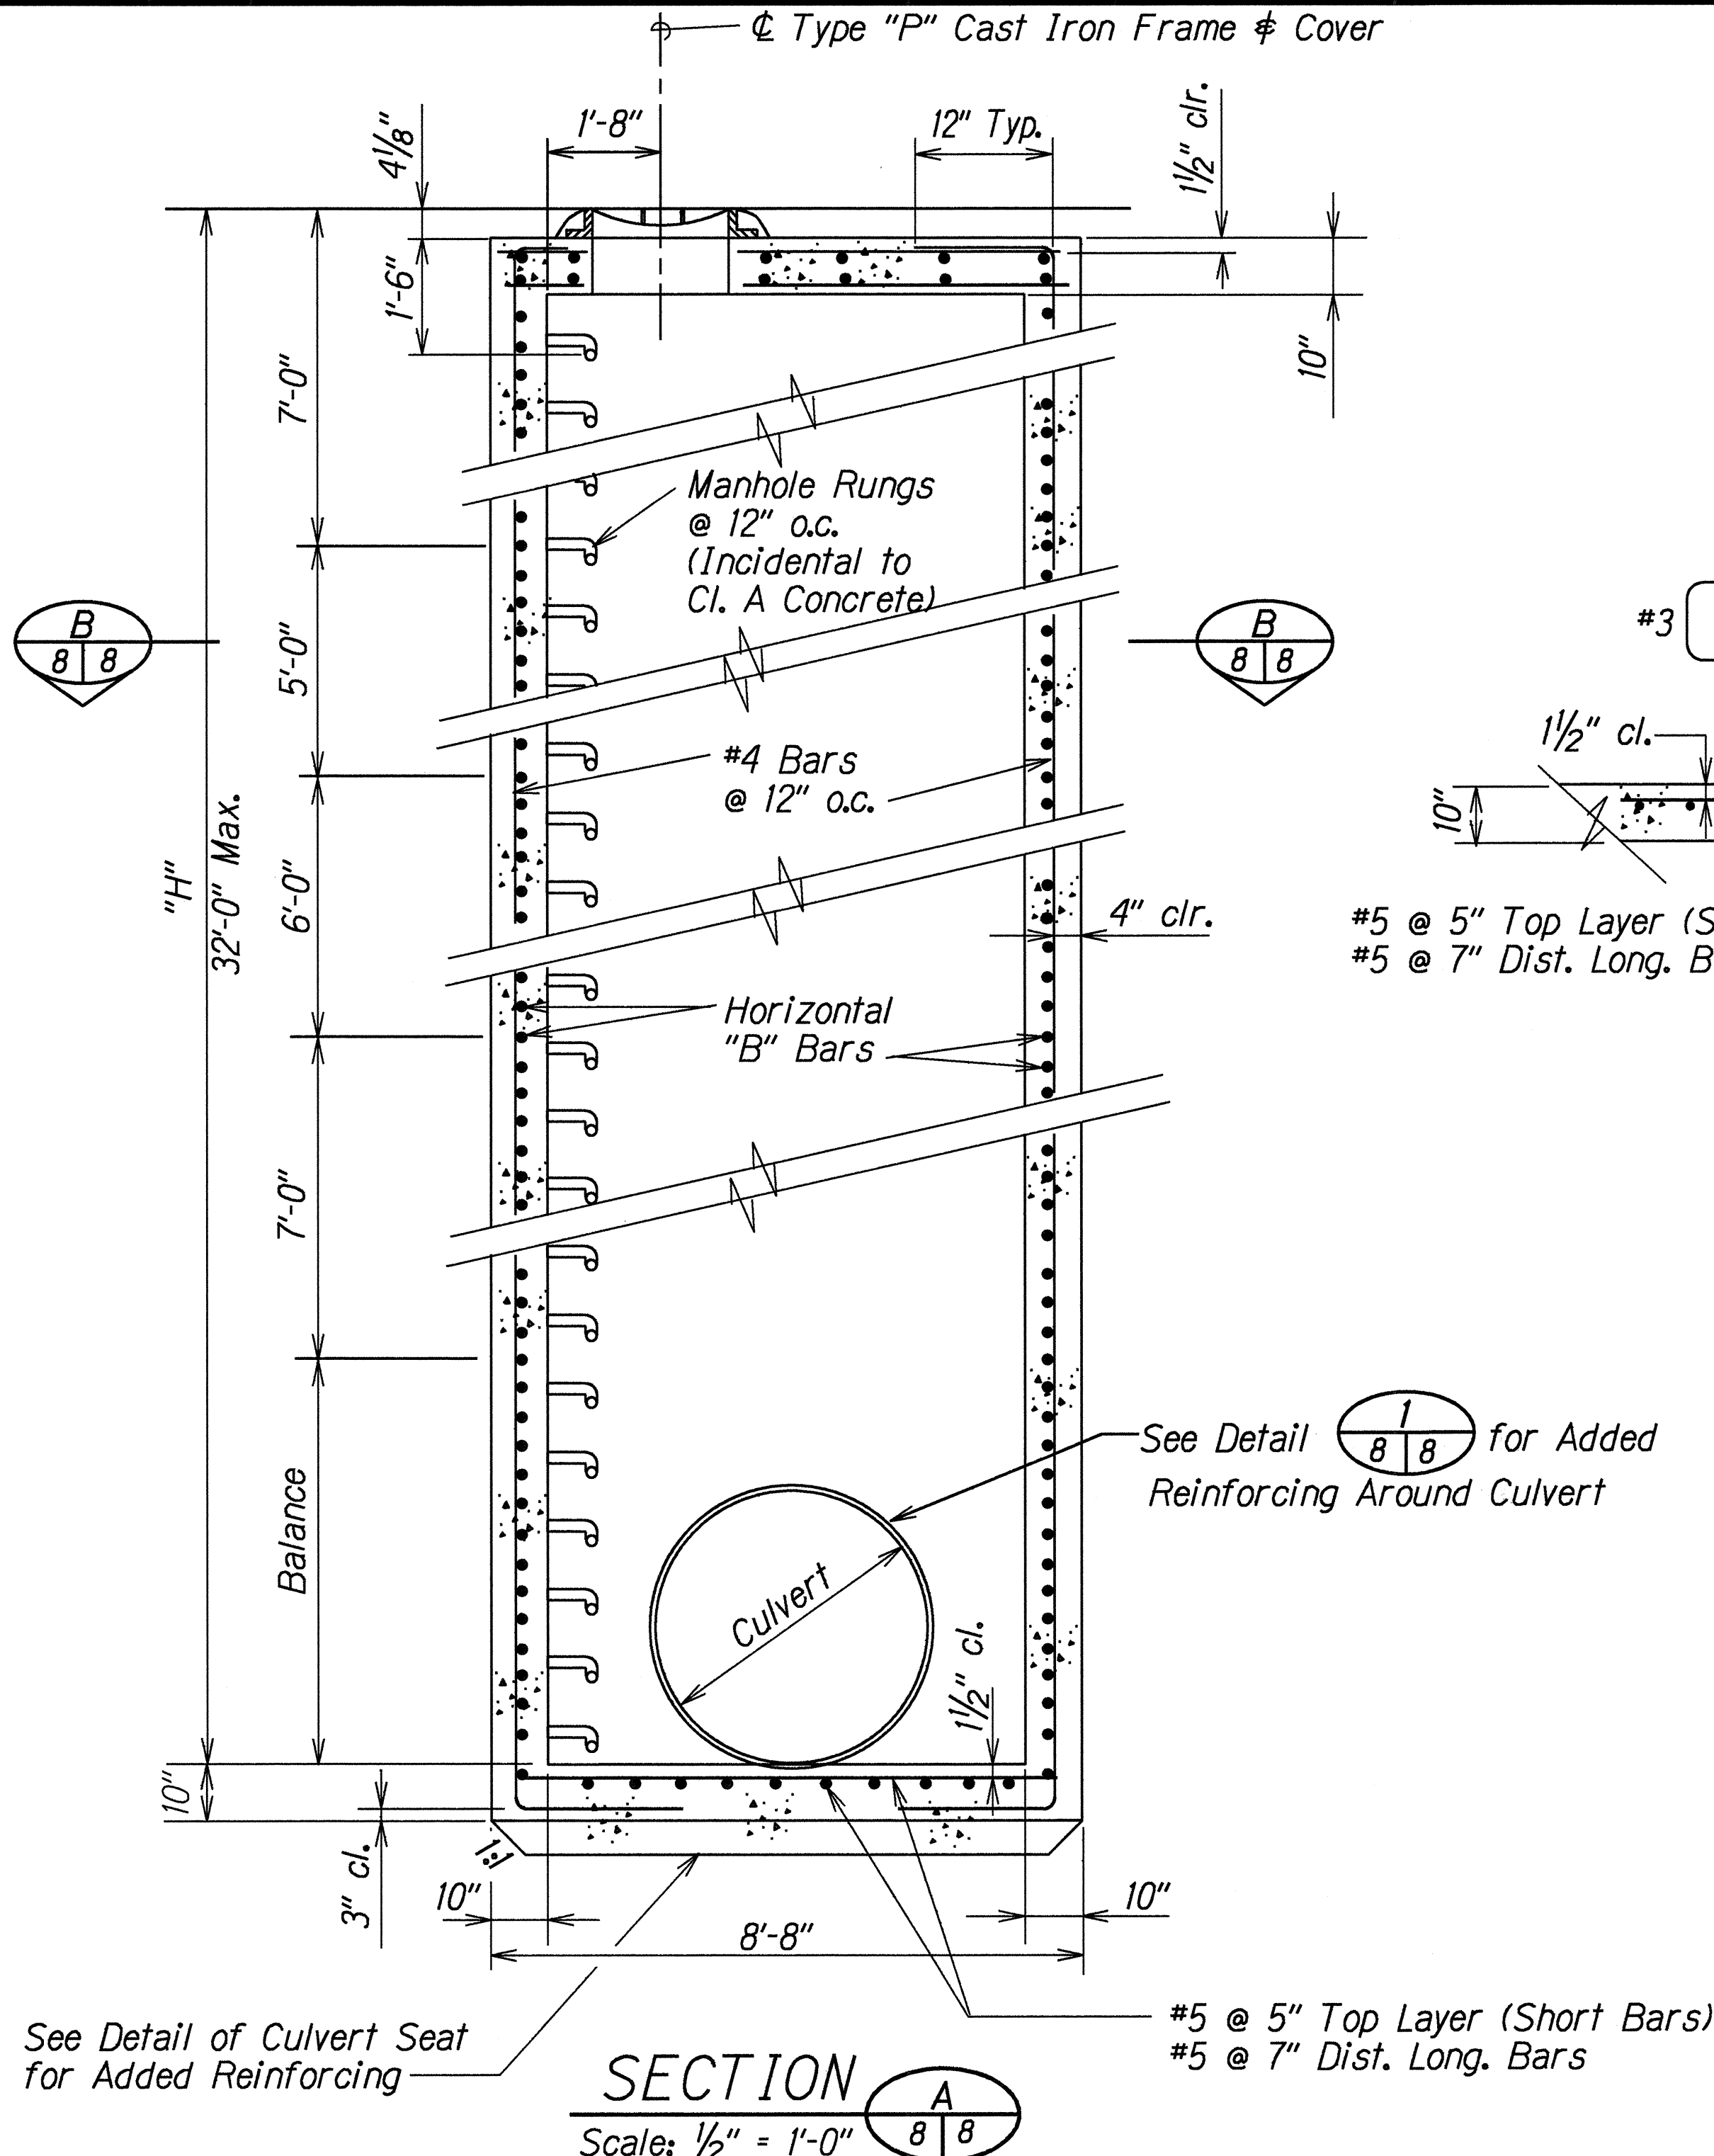
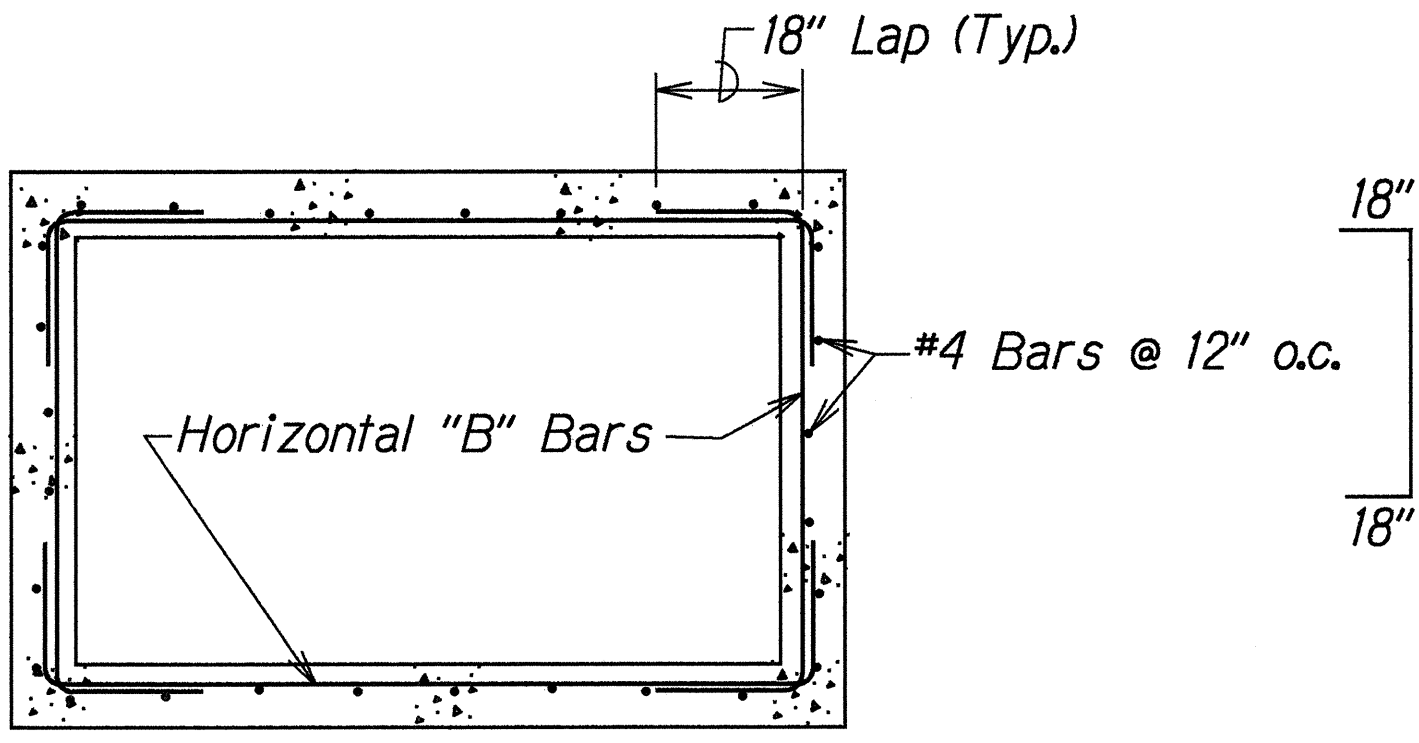
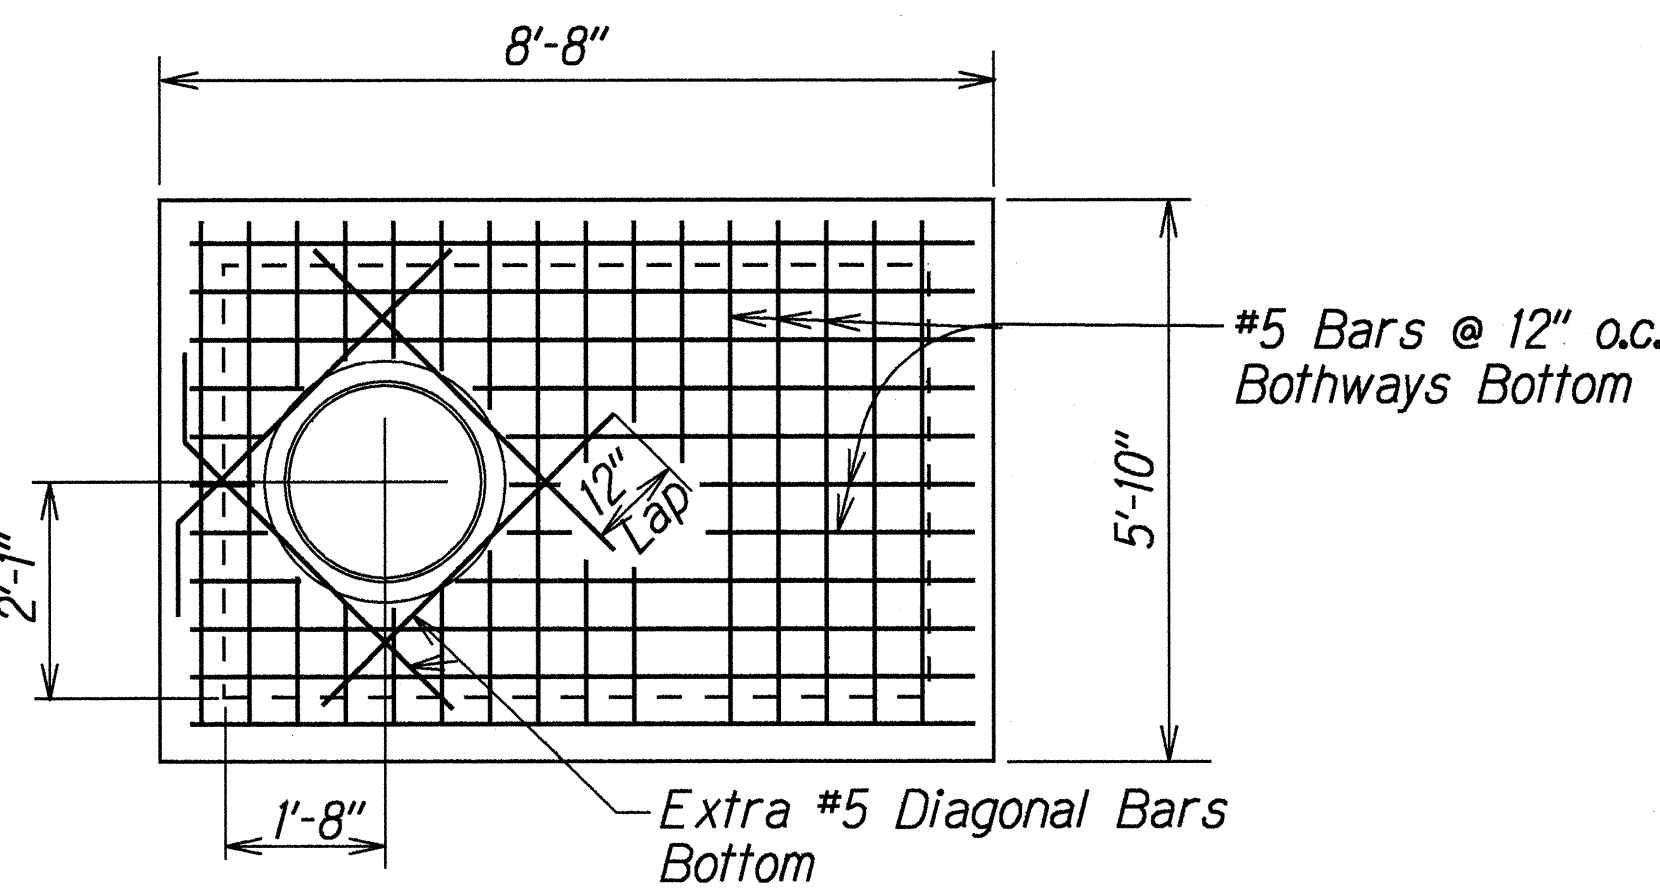
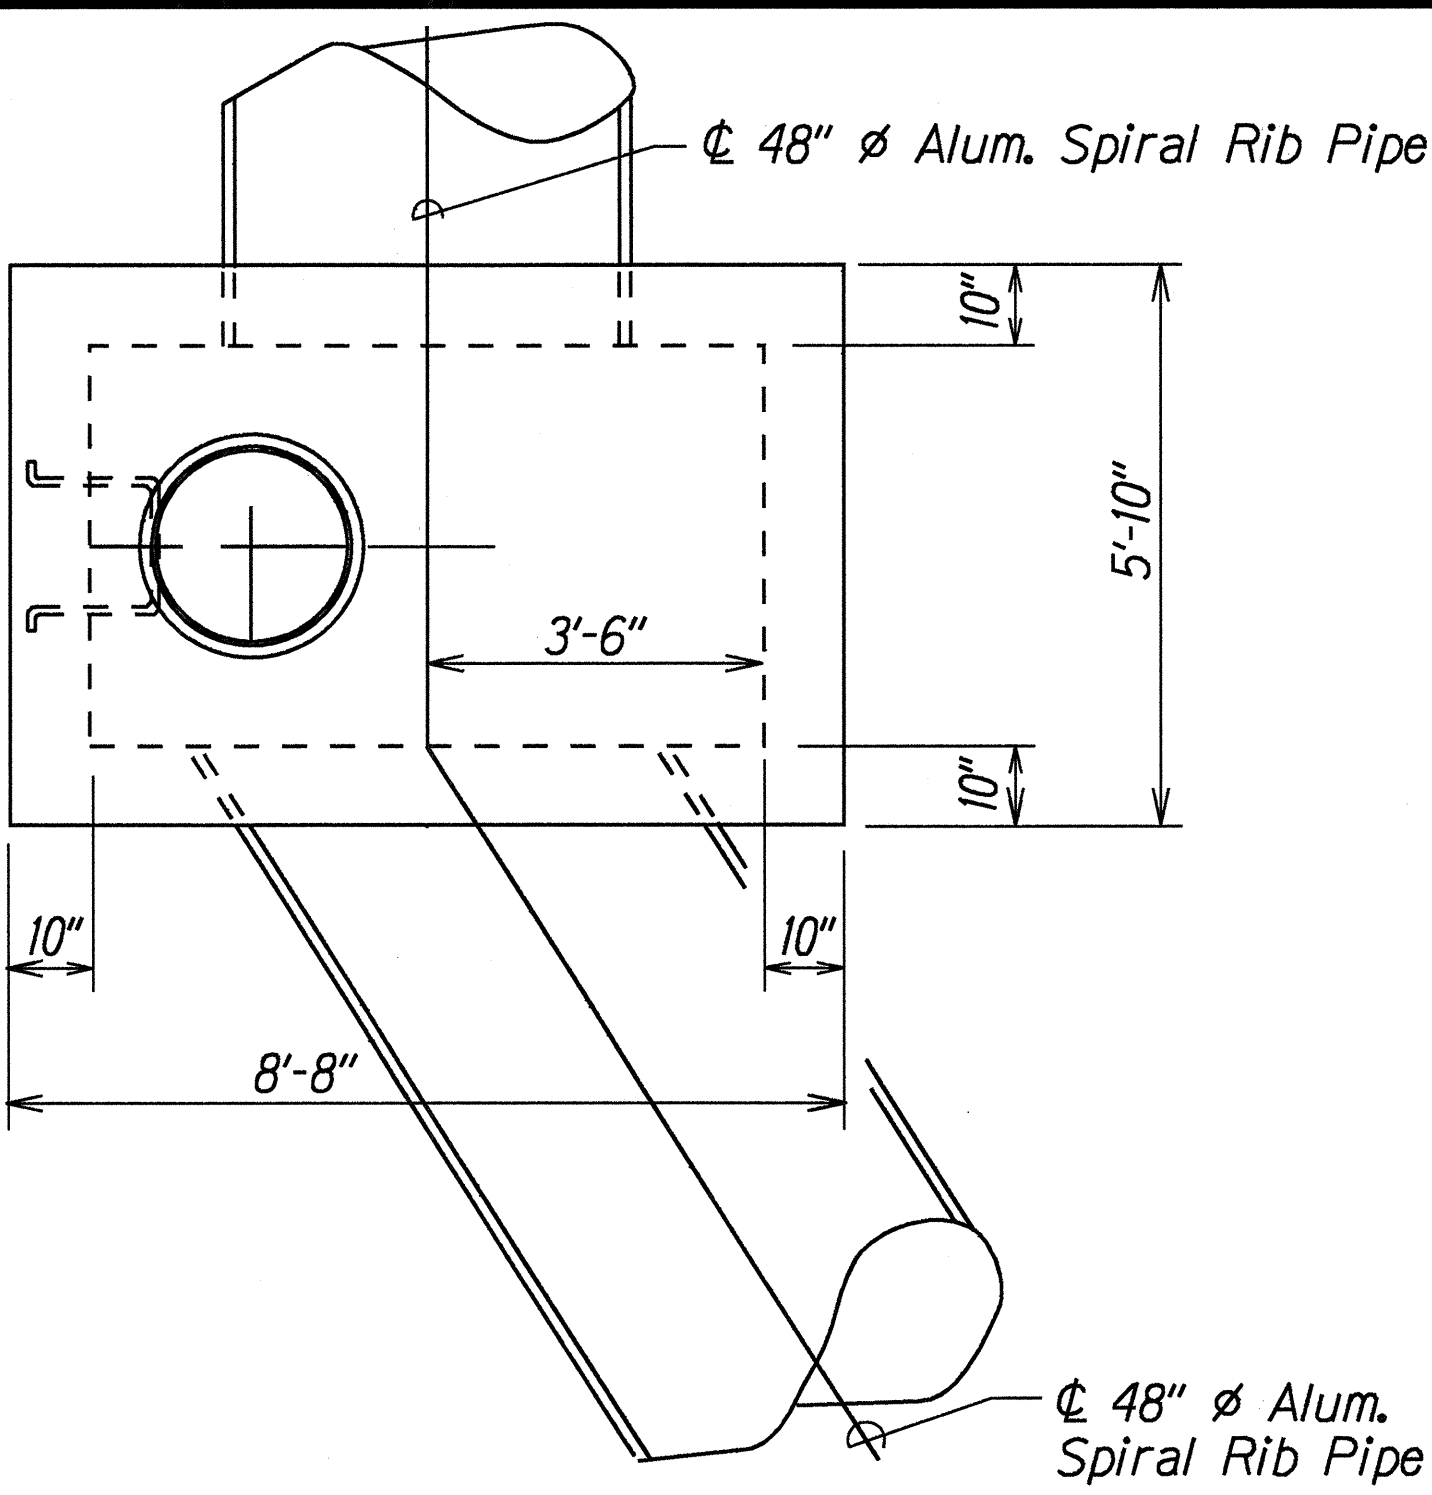


FED. ROAD DIST. NO.	STATE	PROJ. NO.	FISCAL YEAR	SHEET NO.	TOTAL SHEETS
HAWAII	HAW.	HWY-K-01-96M	1996	8	9

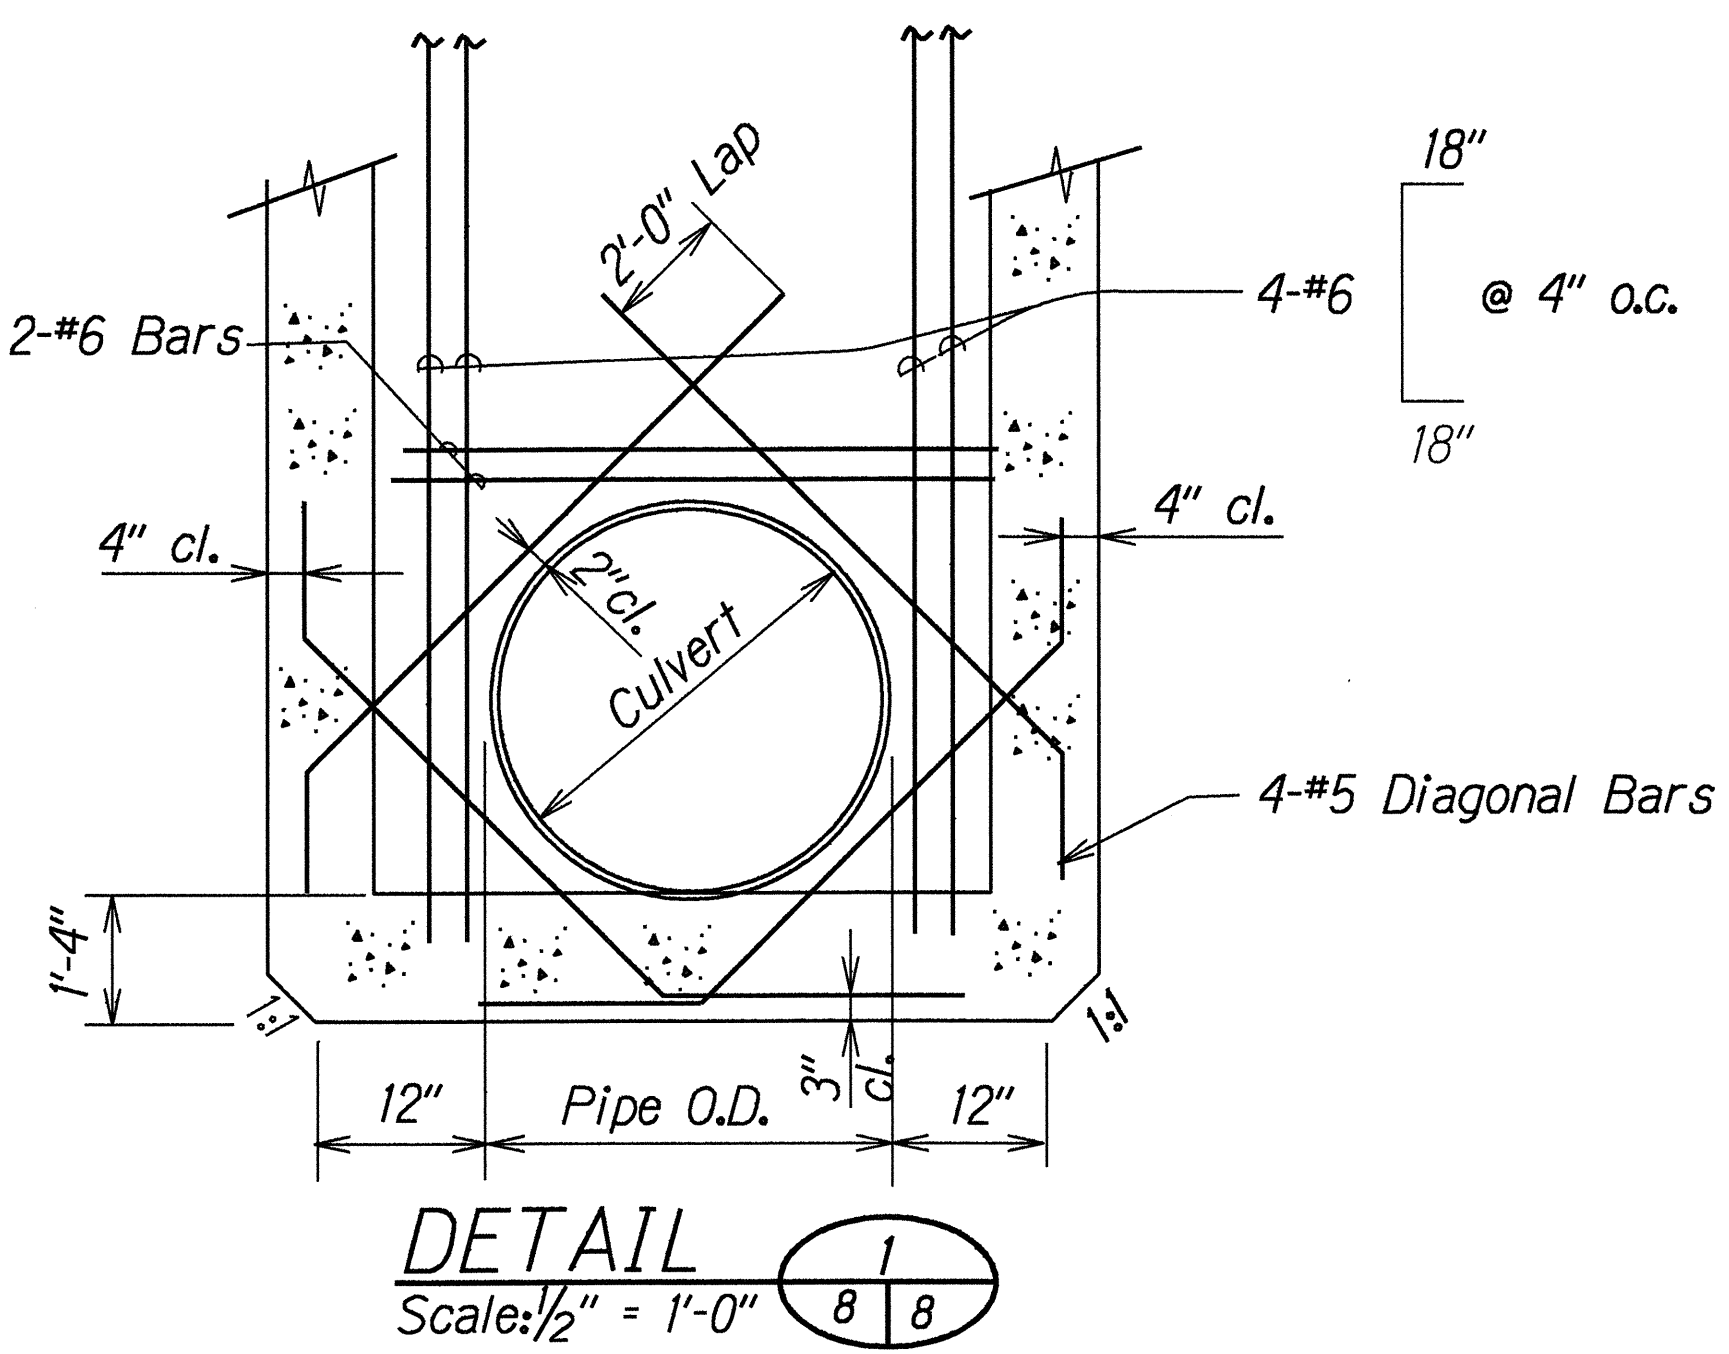

"H" MAX. (FT.)	HORIZONTAL "B" BARS
0'-0" to 7'-0"	#4 @ 12" o.c.
7'-1" to 12'-0"	#5 @ 12" o.c.
12'-1" - 19'-0"	#5 @ 8" o.c.
19'-1" to 26'-0"	#5 @ 6" o.c.
26'-1" to 32'-0"	#5 @ 5" o.c.

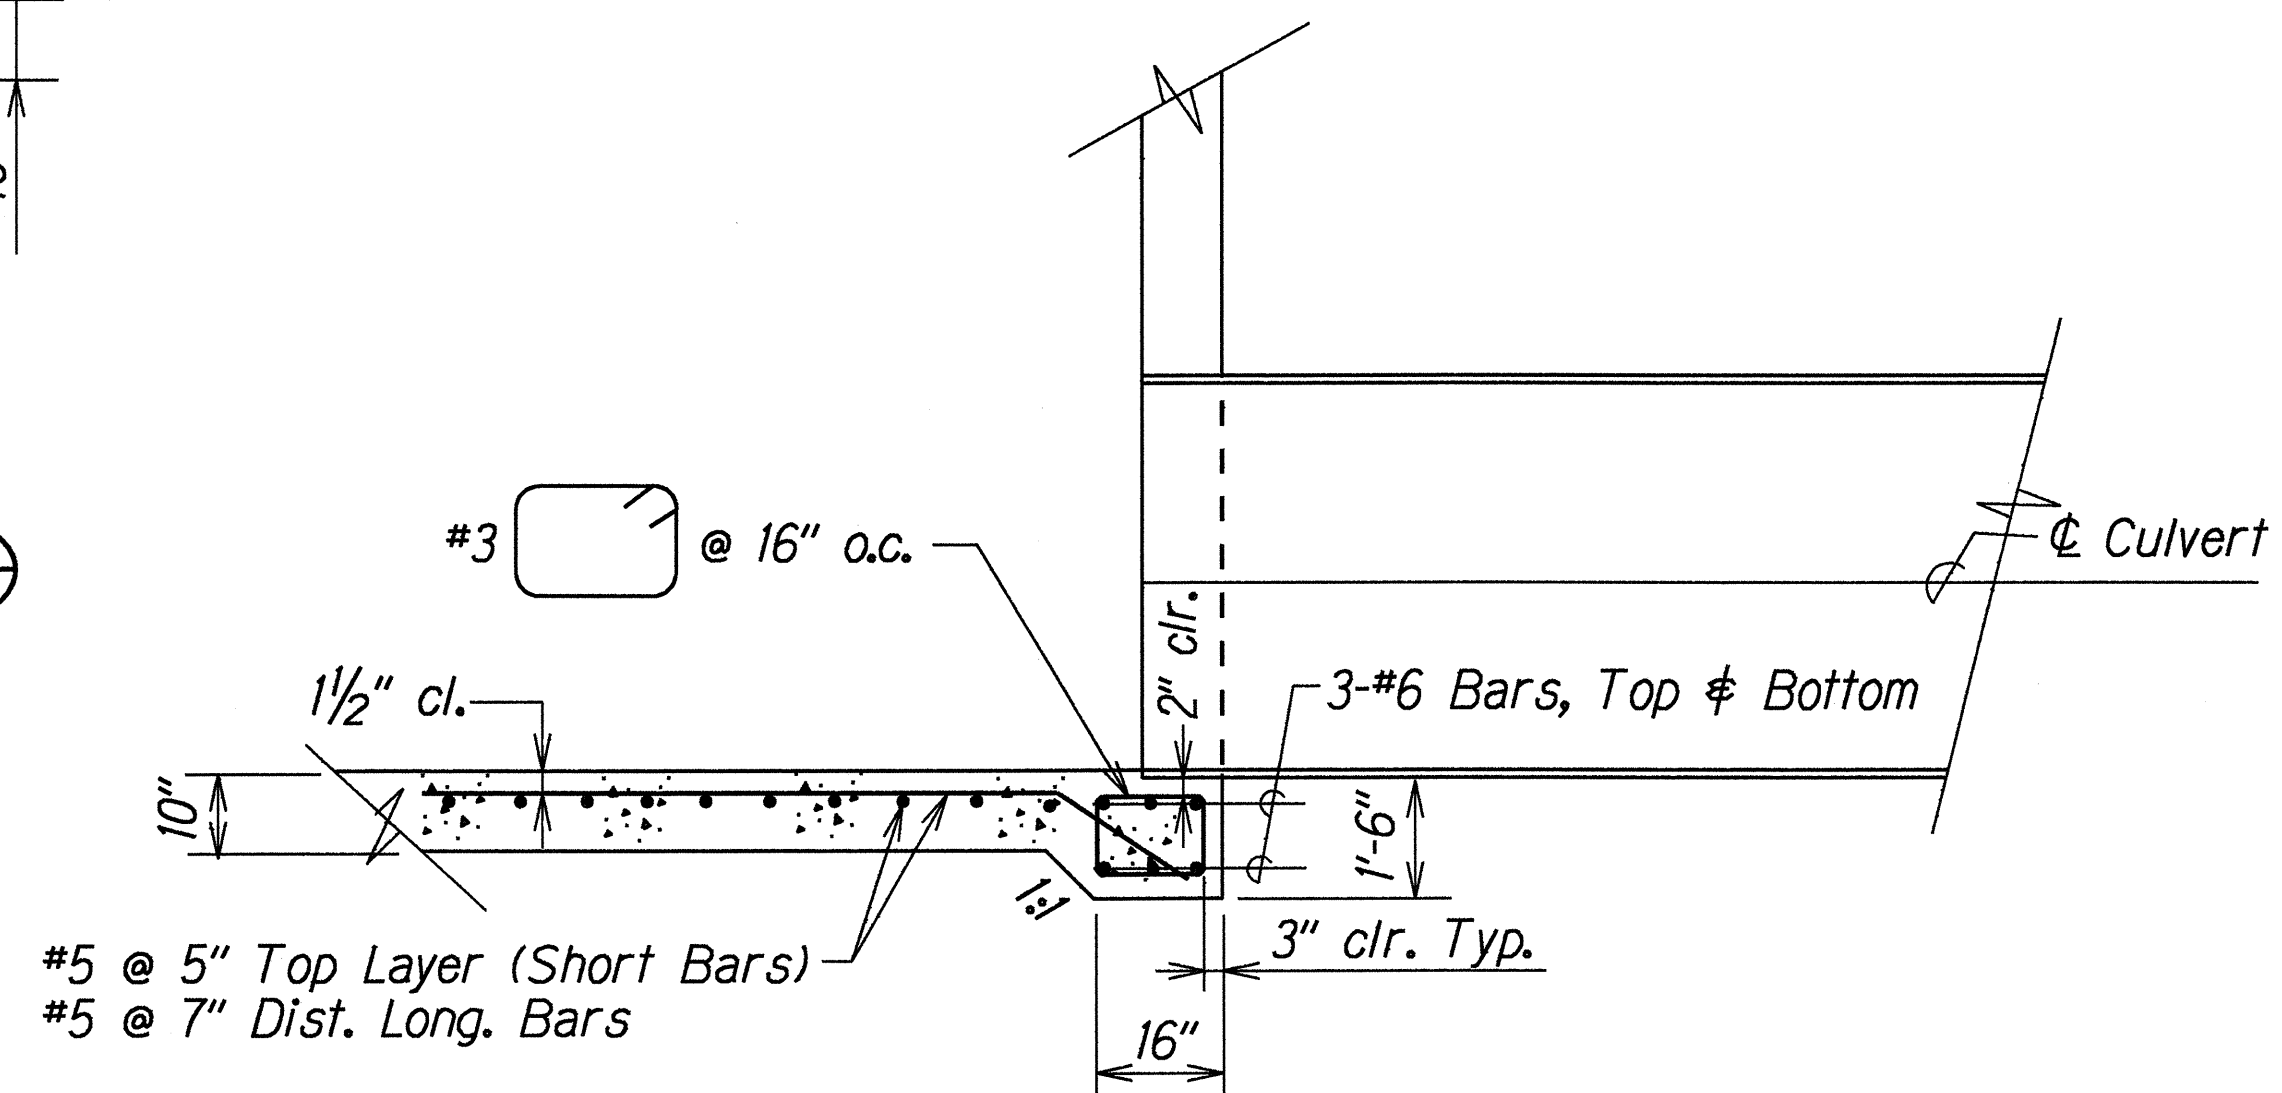

STATE OF HAWAII
DEPARTMENT OF TRANSPORTATION
HIGHWAYS DIVISION

STORM DRAIN MANHOLE DETAILS
(Old) Kuhio Highway
Storm Damage Repairs at Princeville
and
Kuhio Highway (24.8±)
Debris Removal at Kalihiwai
PROJECT NO. HWY-K-01-96M
Scale: As Shown Date: April, 1996

SHEET No. 1 OF 1 SHEETS

SURVEY PLOTTED BY	DATE
2/96	
ORIGINAL PLAN	
DRAWN BY	SMC/KHWA
DESIGNED BY	SMC/KHWA
CHECKED BY	SMC/KHWA
NOTED BY	