

INDEX TO DRAWINGS	
SHEET NO.	DESCRIPTION
1	TITLE SHEET
2-4	BORING LAYOUT

CONVENTIONAL SIGNS	
Baseline	
Boundary Line	
Fences (Named)	
Existing Roadway	
Pipe Culvert	
Box Culvert	
Telephone Line & Pole	
Electric Line & Pole	
Water Main	

STATE OF HAWAII

HAWAII STATE HIGHWAY DEPARTMENT

HONOLULU, OAHU, HAWAII

PLANS OF

SUB-STRATA INVESTIGATION

KAUAI BELT ROAD

FEDERAL AID PROJECT ER-7(I) UNIT I

DISTRICT OF HANAIEI

ISLAND OF KAUAI



PLAN

PROFILE

1 INCH = 200 FT.

HOR. 1 INCH = 200 FT.

VER. 1 INCH = 20 FT.

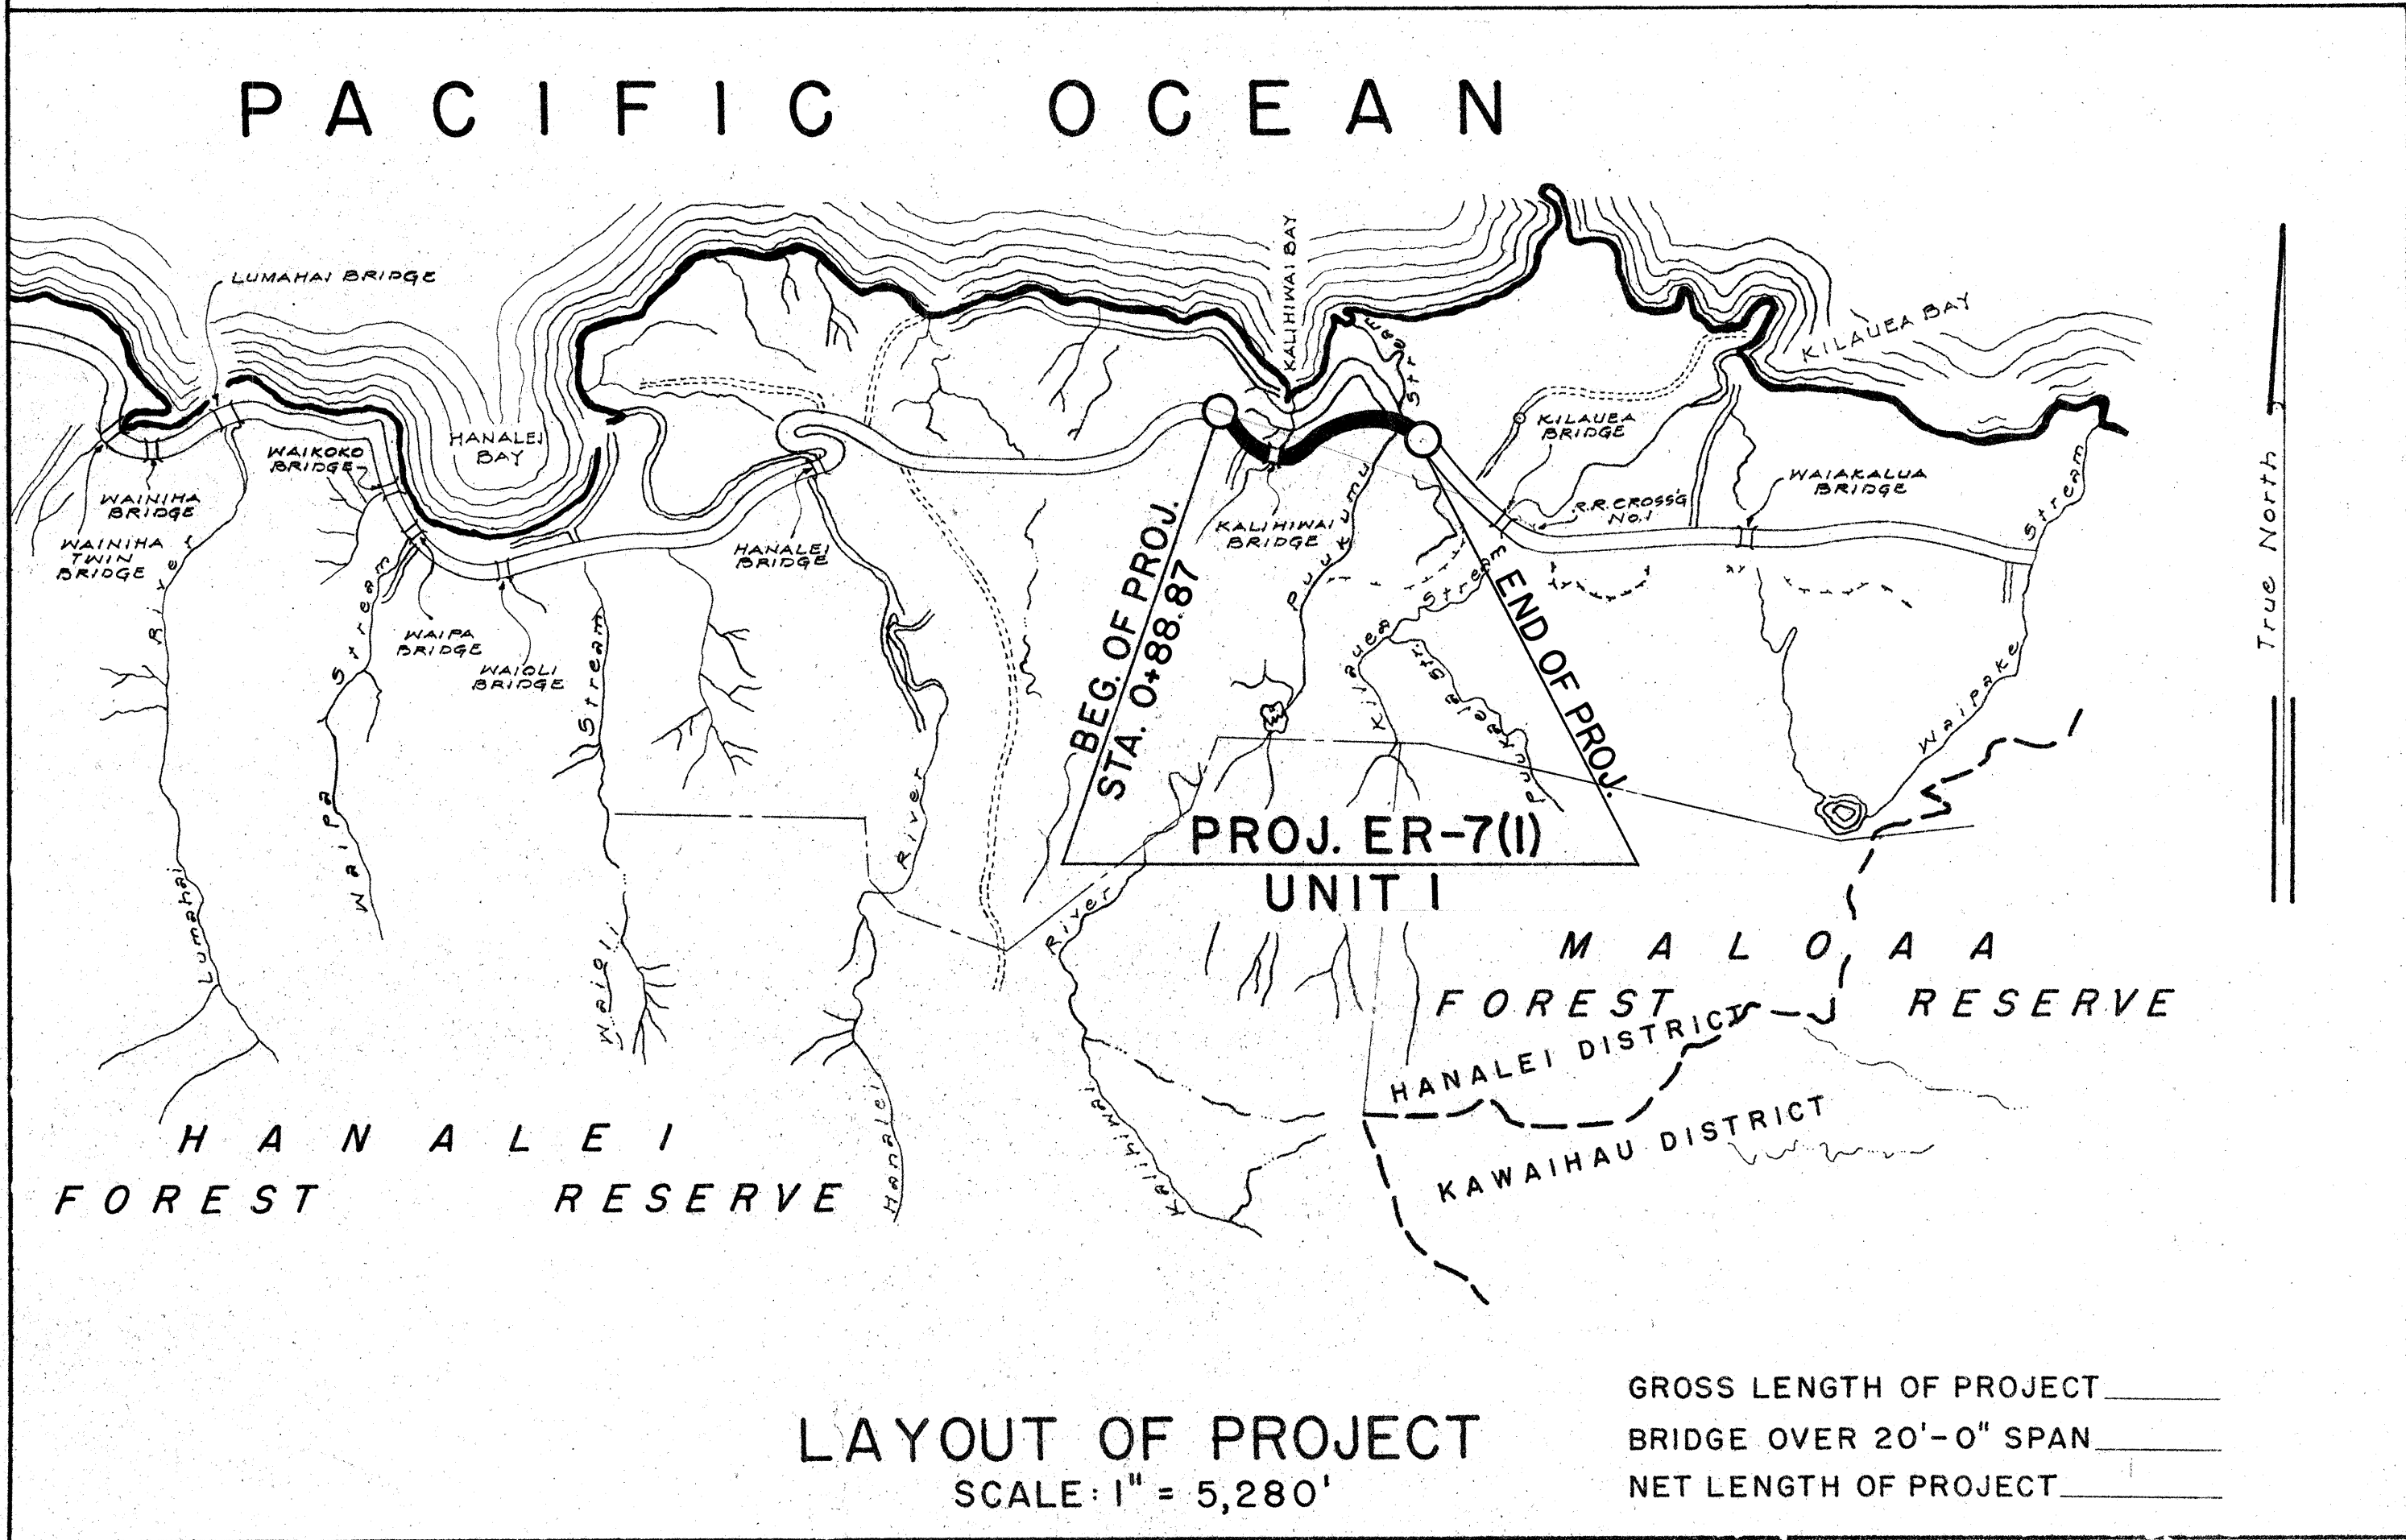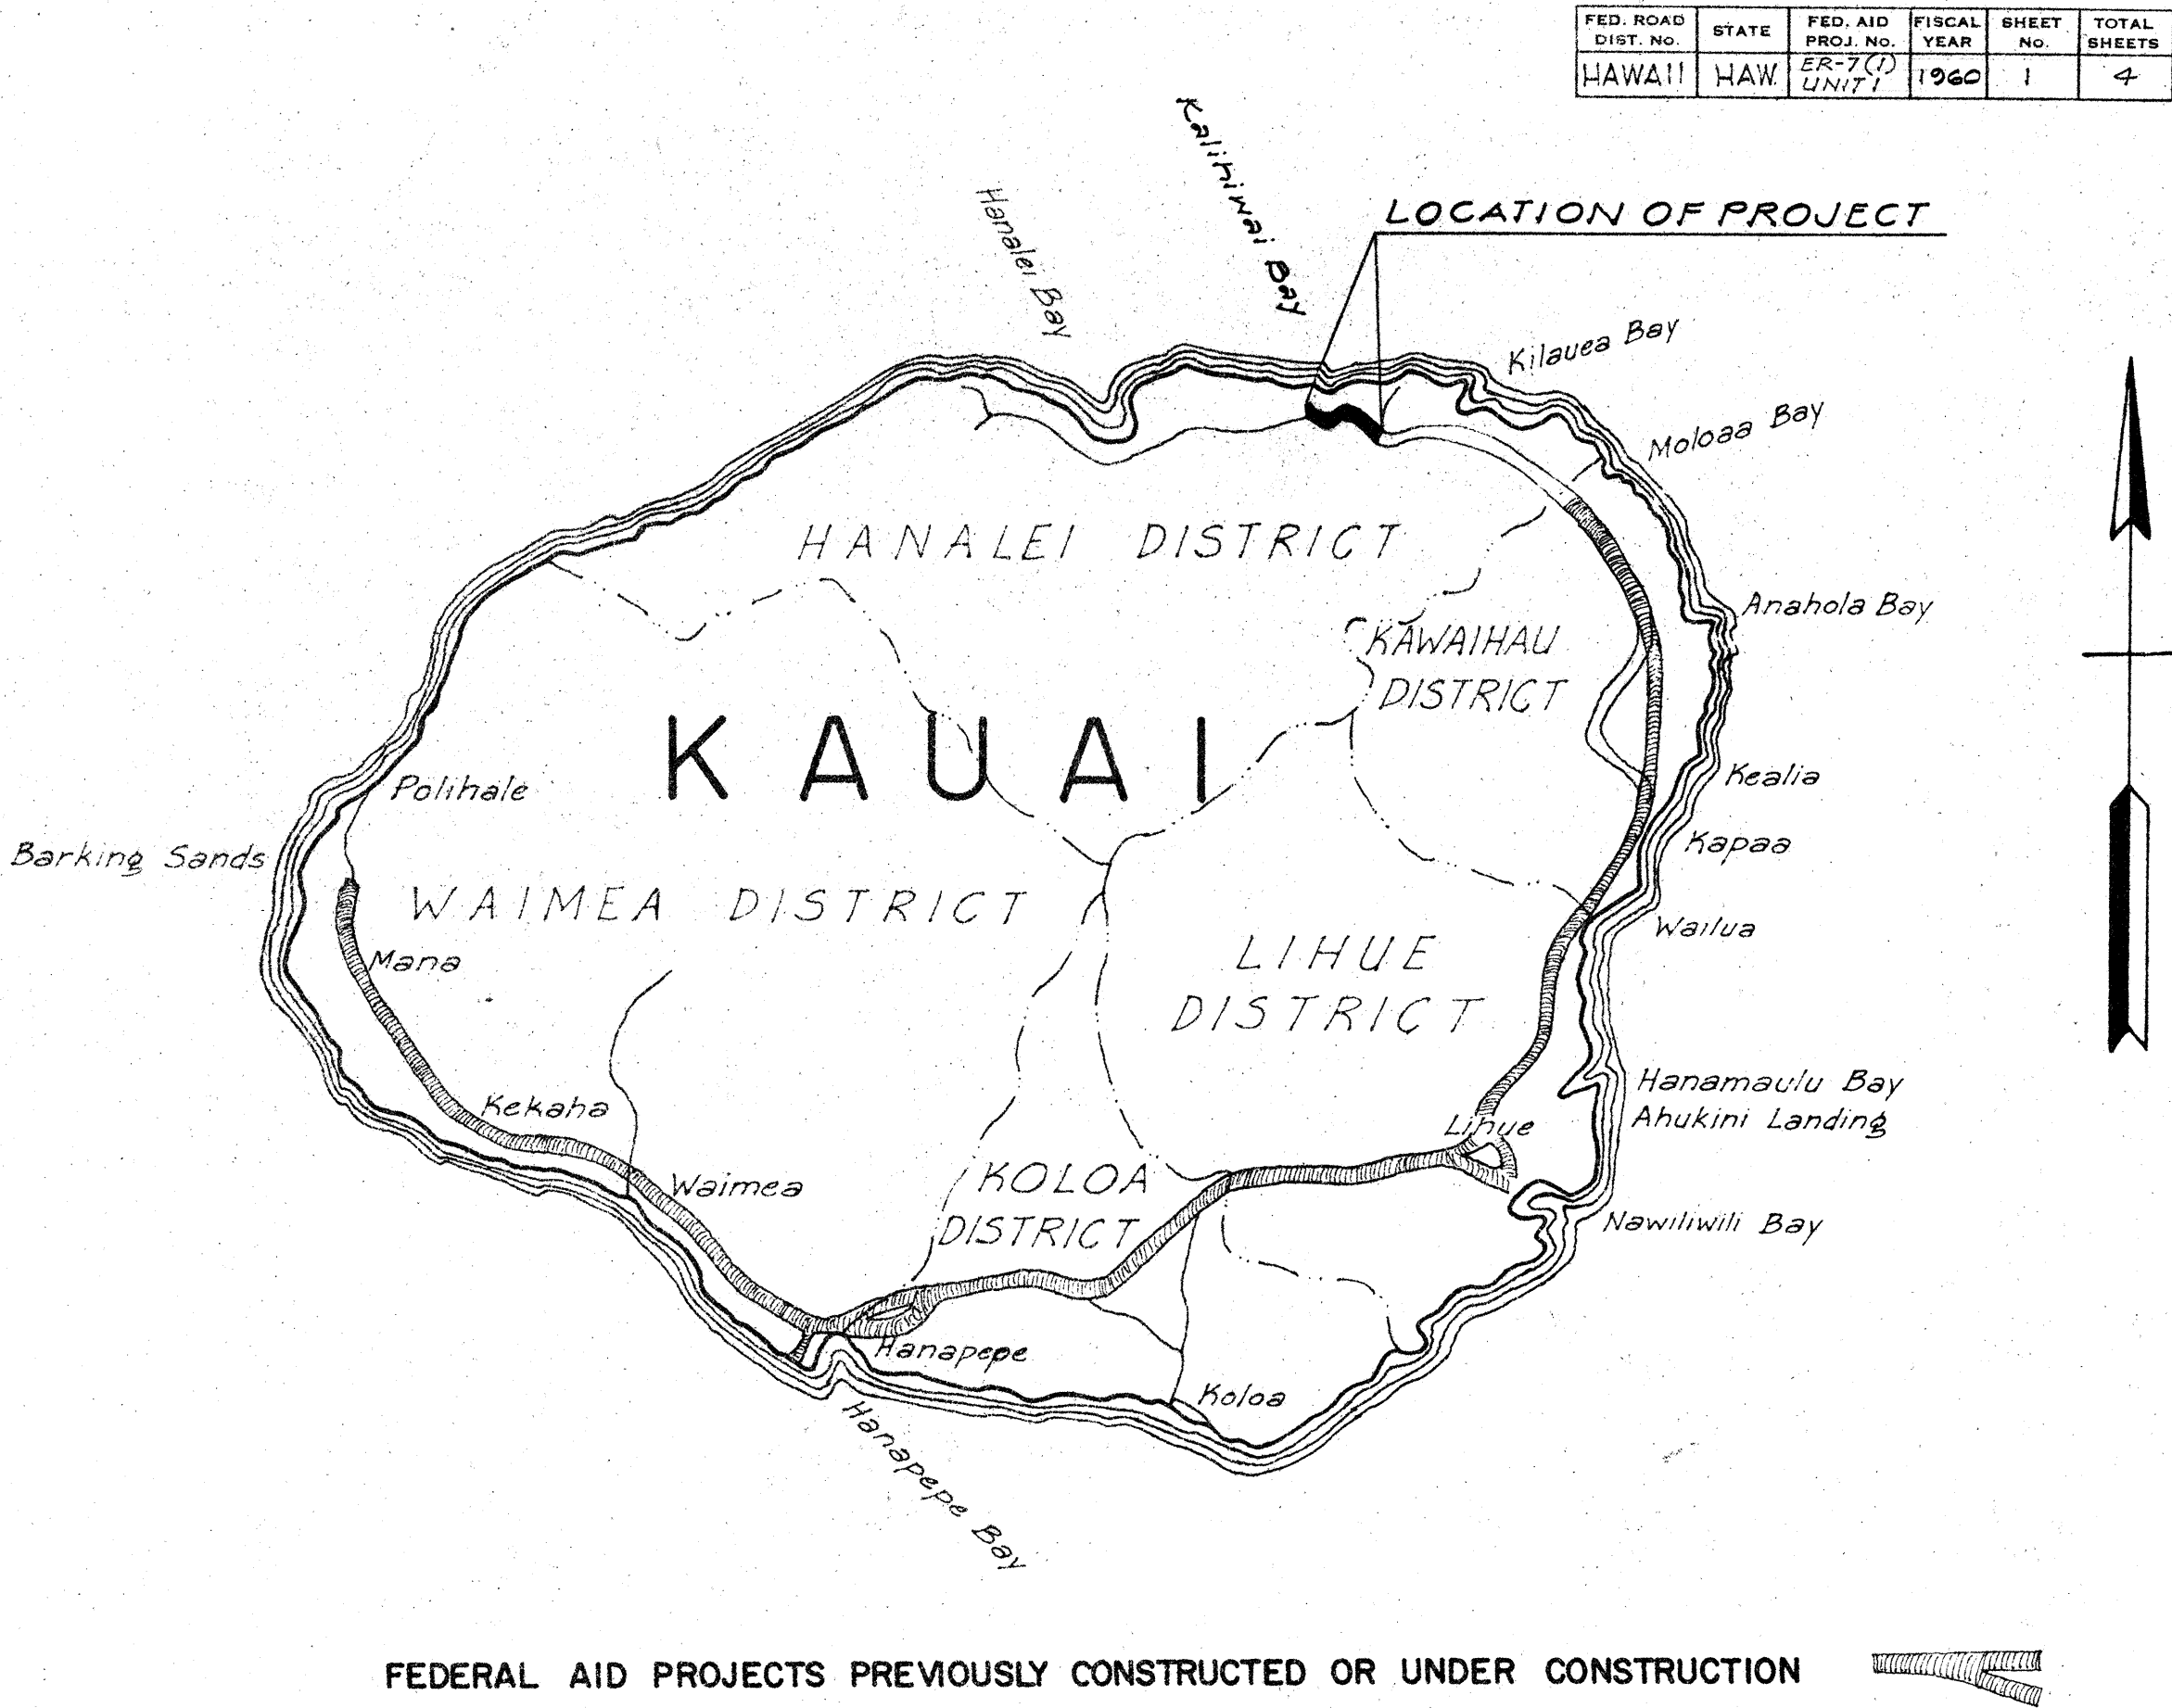

APPROVED:

DATE: 10/1/59

STATE HIGHWAY ENGINEER

DEPARTMENT OF COMMERCE

BUREAU OF PUBLIC ROADS

APPROVED:

DIVISION ENGINEER

DATE

ER00070101.1