



FED. ROAD DIST. NO.	STATE	PROJ. NO.	FISCAL YEAR	SHEET NO.	TOTAL SHEETS
HAWAII	HAW.	56A-01-96M	1996	6	7

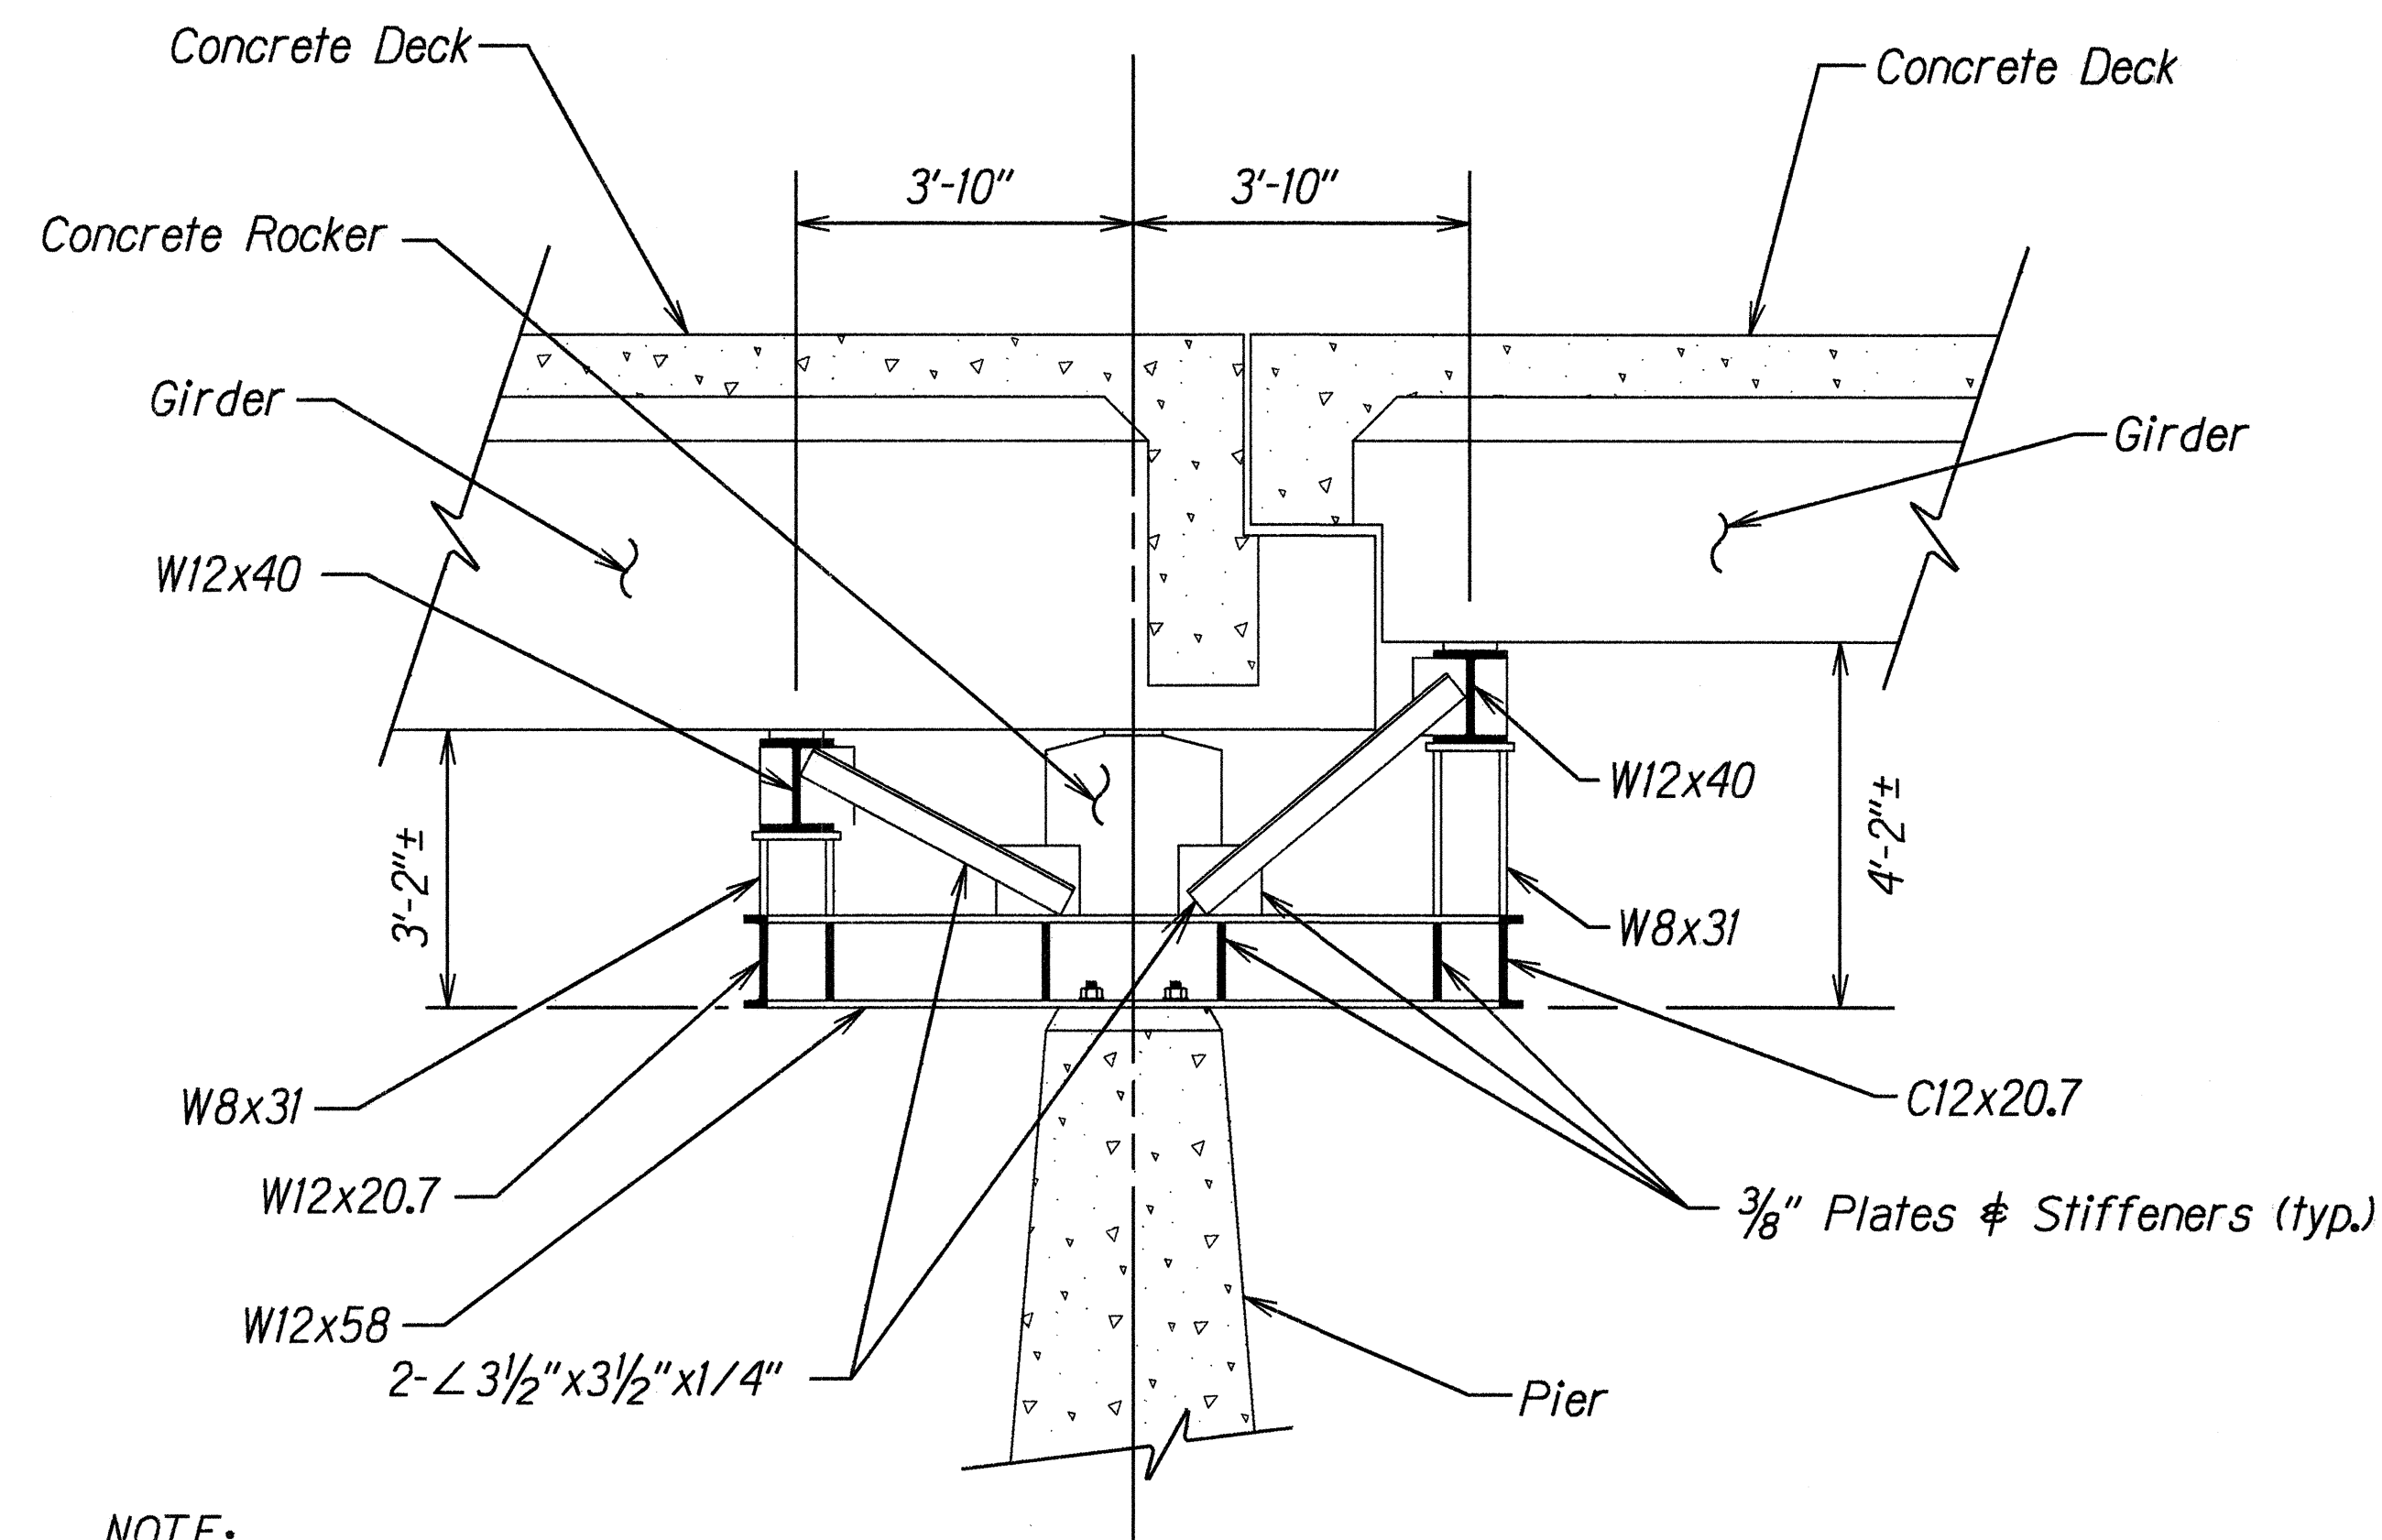

NOTE:
Angle Cross Bracing
Not Shown For Clarity.


SECTION A-A

Scale: $\frac{1}{2}$ " = 1'-0"

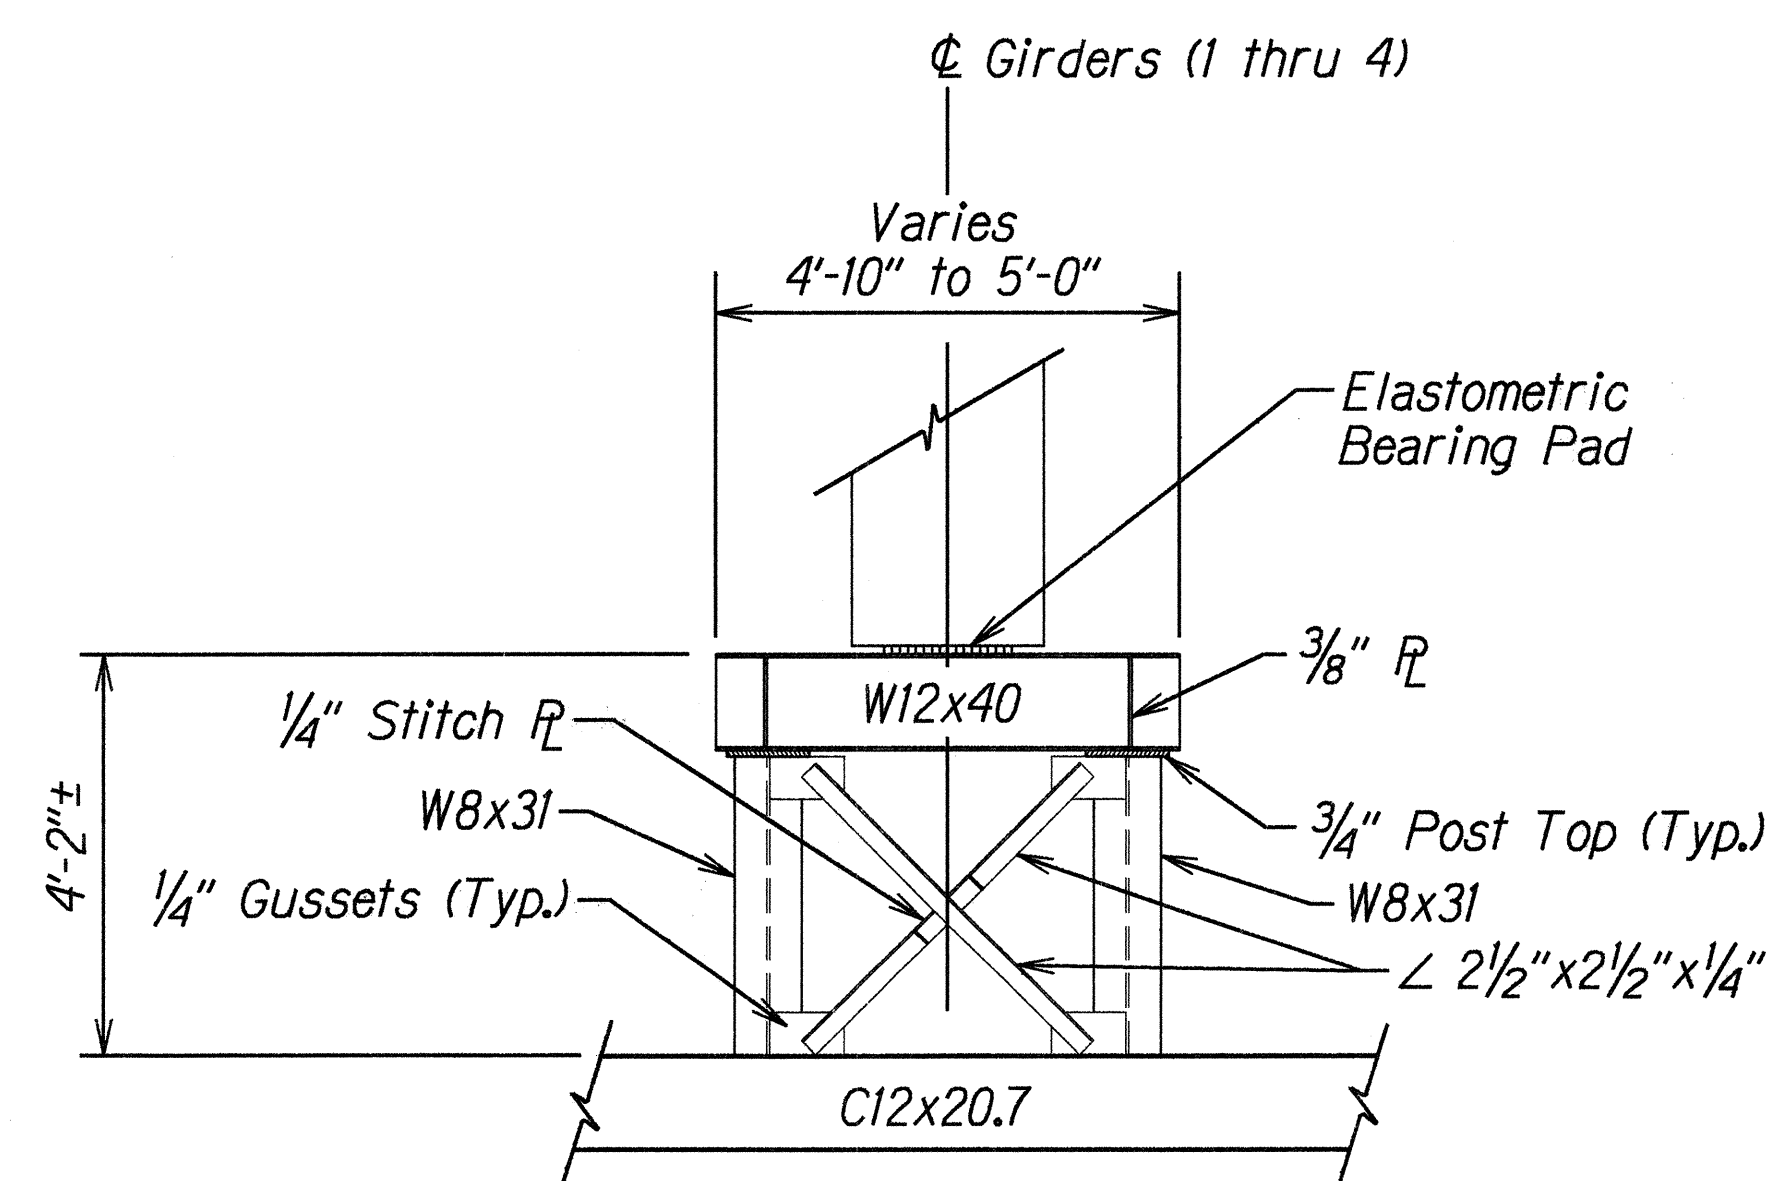

SECTION B-B

Scale: $\frac{1}{2}$ " = 1'-0"

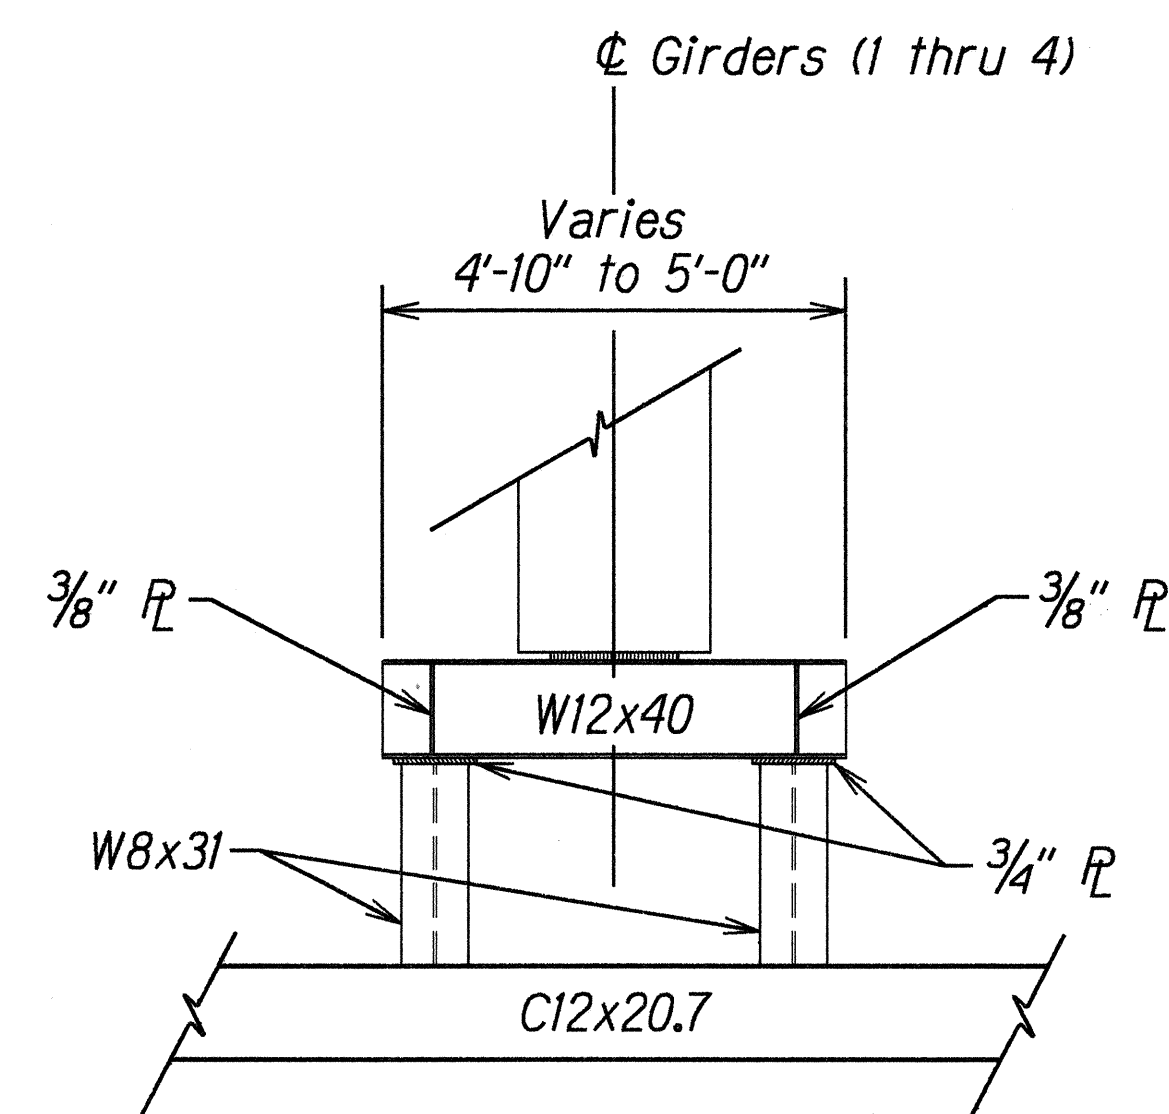

SECTION C-C

Scale: $\frac{1}{2}$ " = 1'-0"

STATE OF HAWAII
DEPARTMENT OF TRANSPORTATION
HIGHWAYS DIVISION

STRUCTURE SECTIONS

WAILUA BRIDGE-REINFORCE, CLEAN
& PAINT METAL MEMBERS
Project No. 56A-02-96M

Scale: $\frac{1}{2}$ " = 1'-0" Date: Aug, 1995

SHEET No. 1 OF 1 SHEETS