




FED. ROAD DIST. NO.	STATE	FED. AID PROJ. NO.	FISCAL YEAR	SHEET NO.	TOTAL SHEETS
HAWAII	HAW.	STP-056-1(37)	1995	24	24

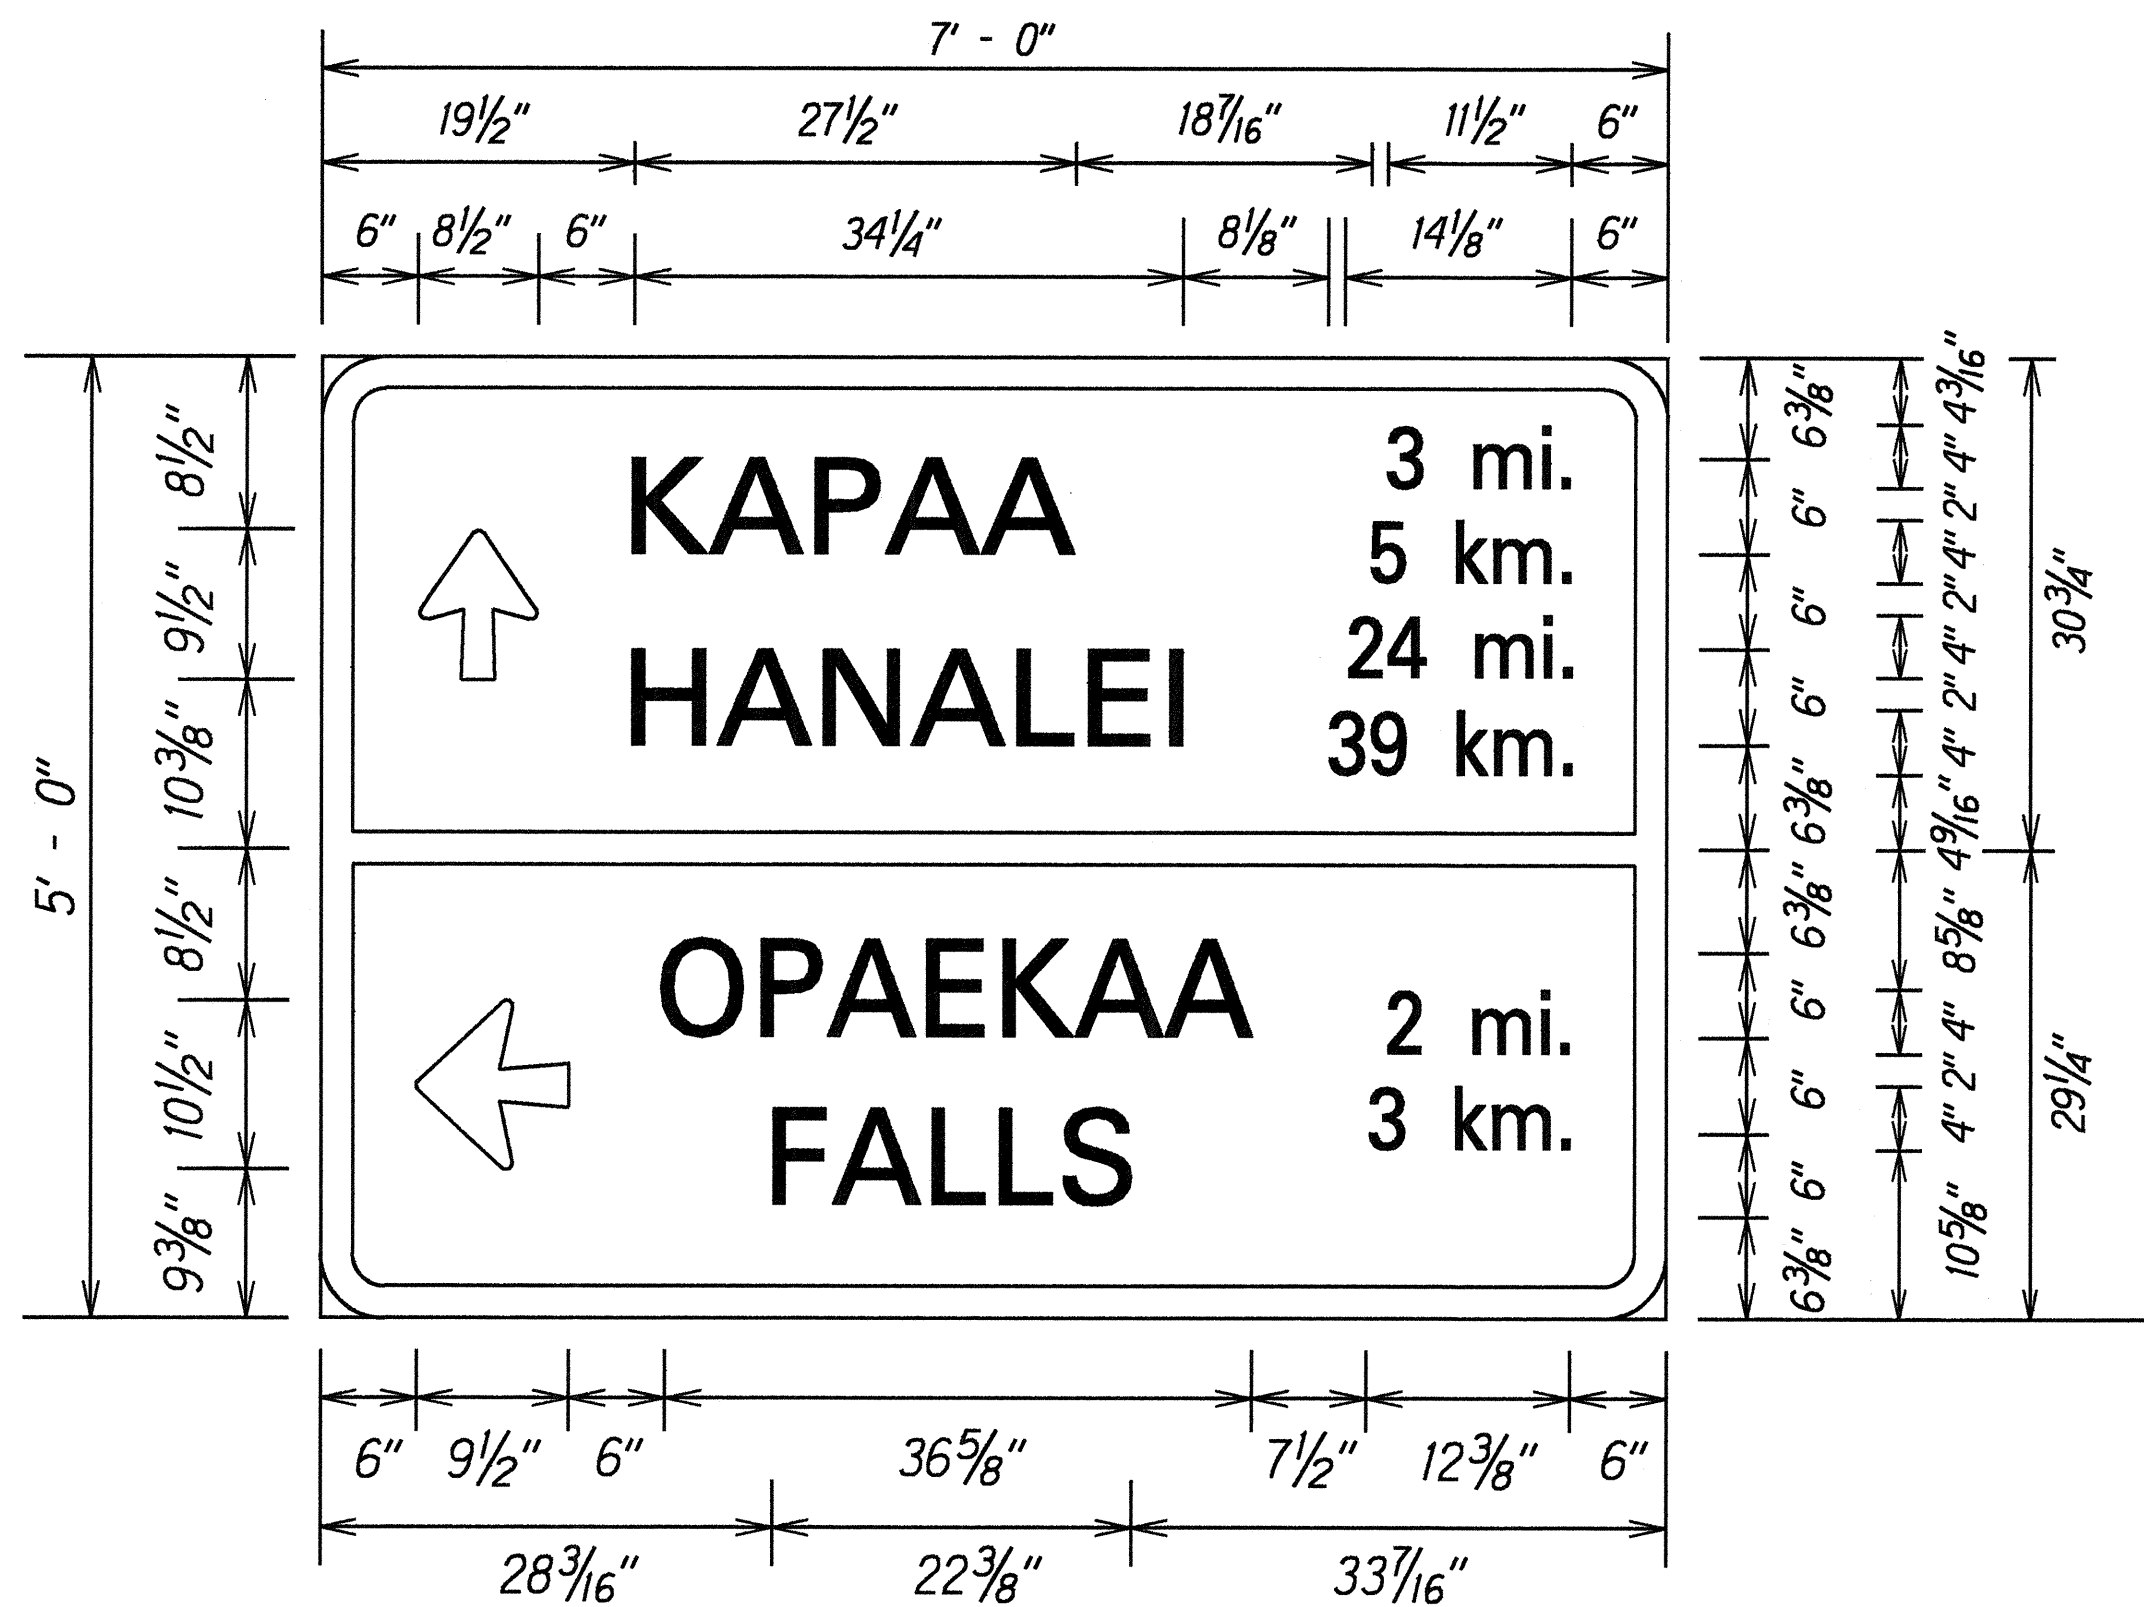



D-1

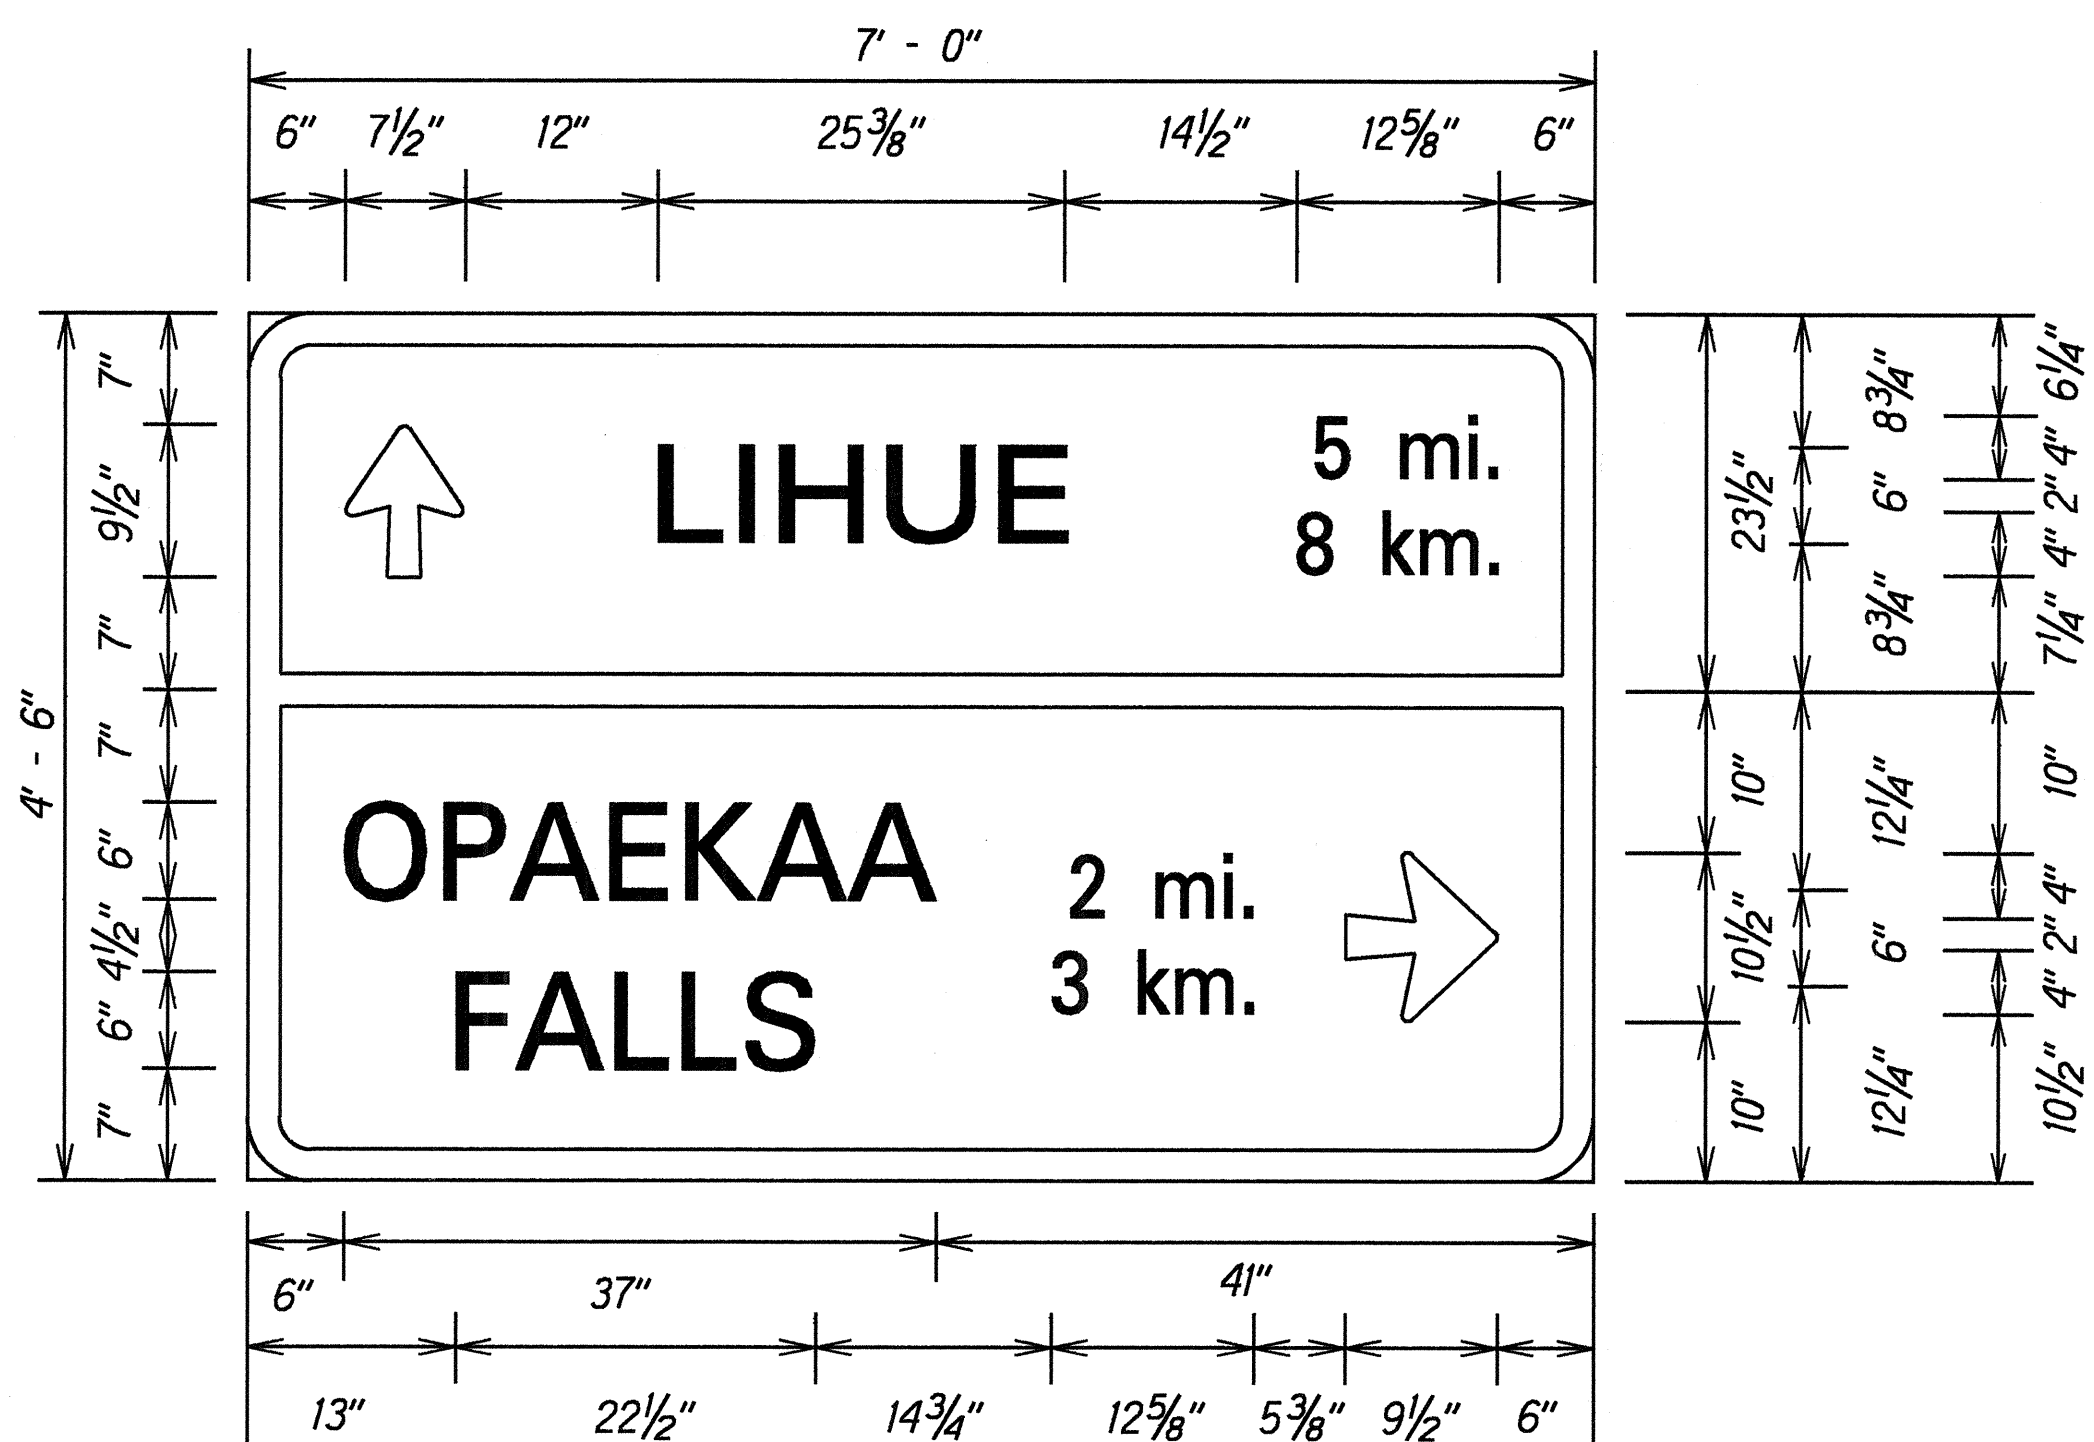

D-2

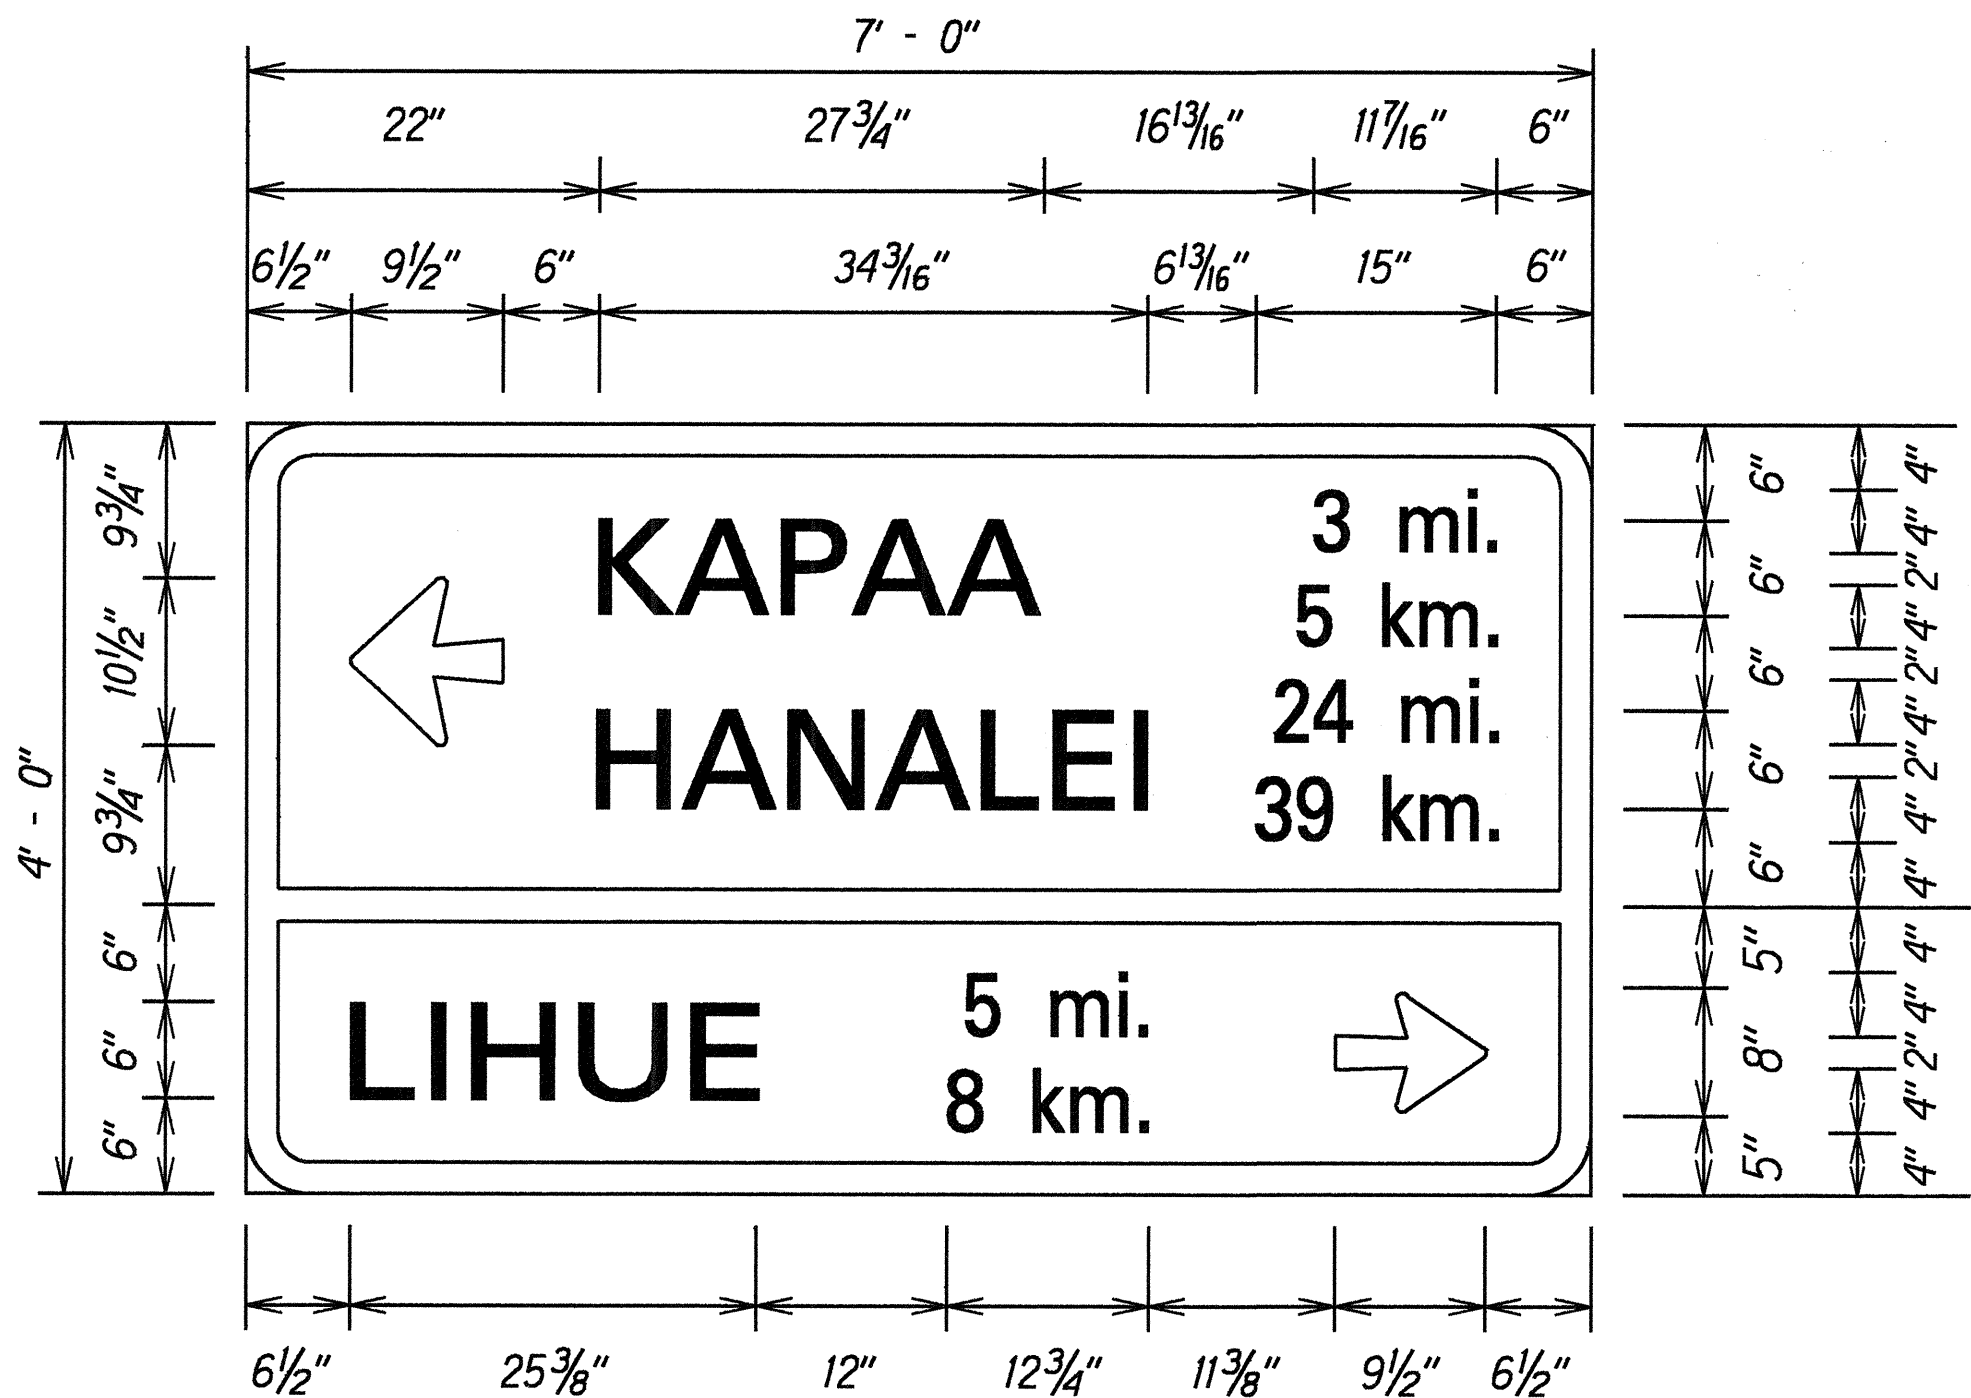

D-3

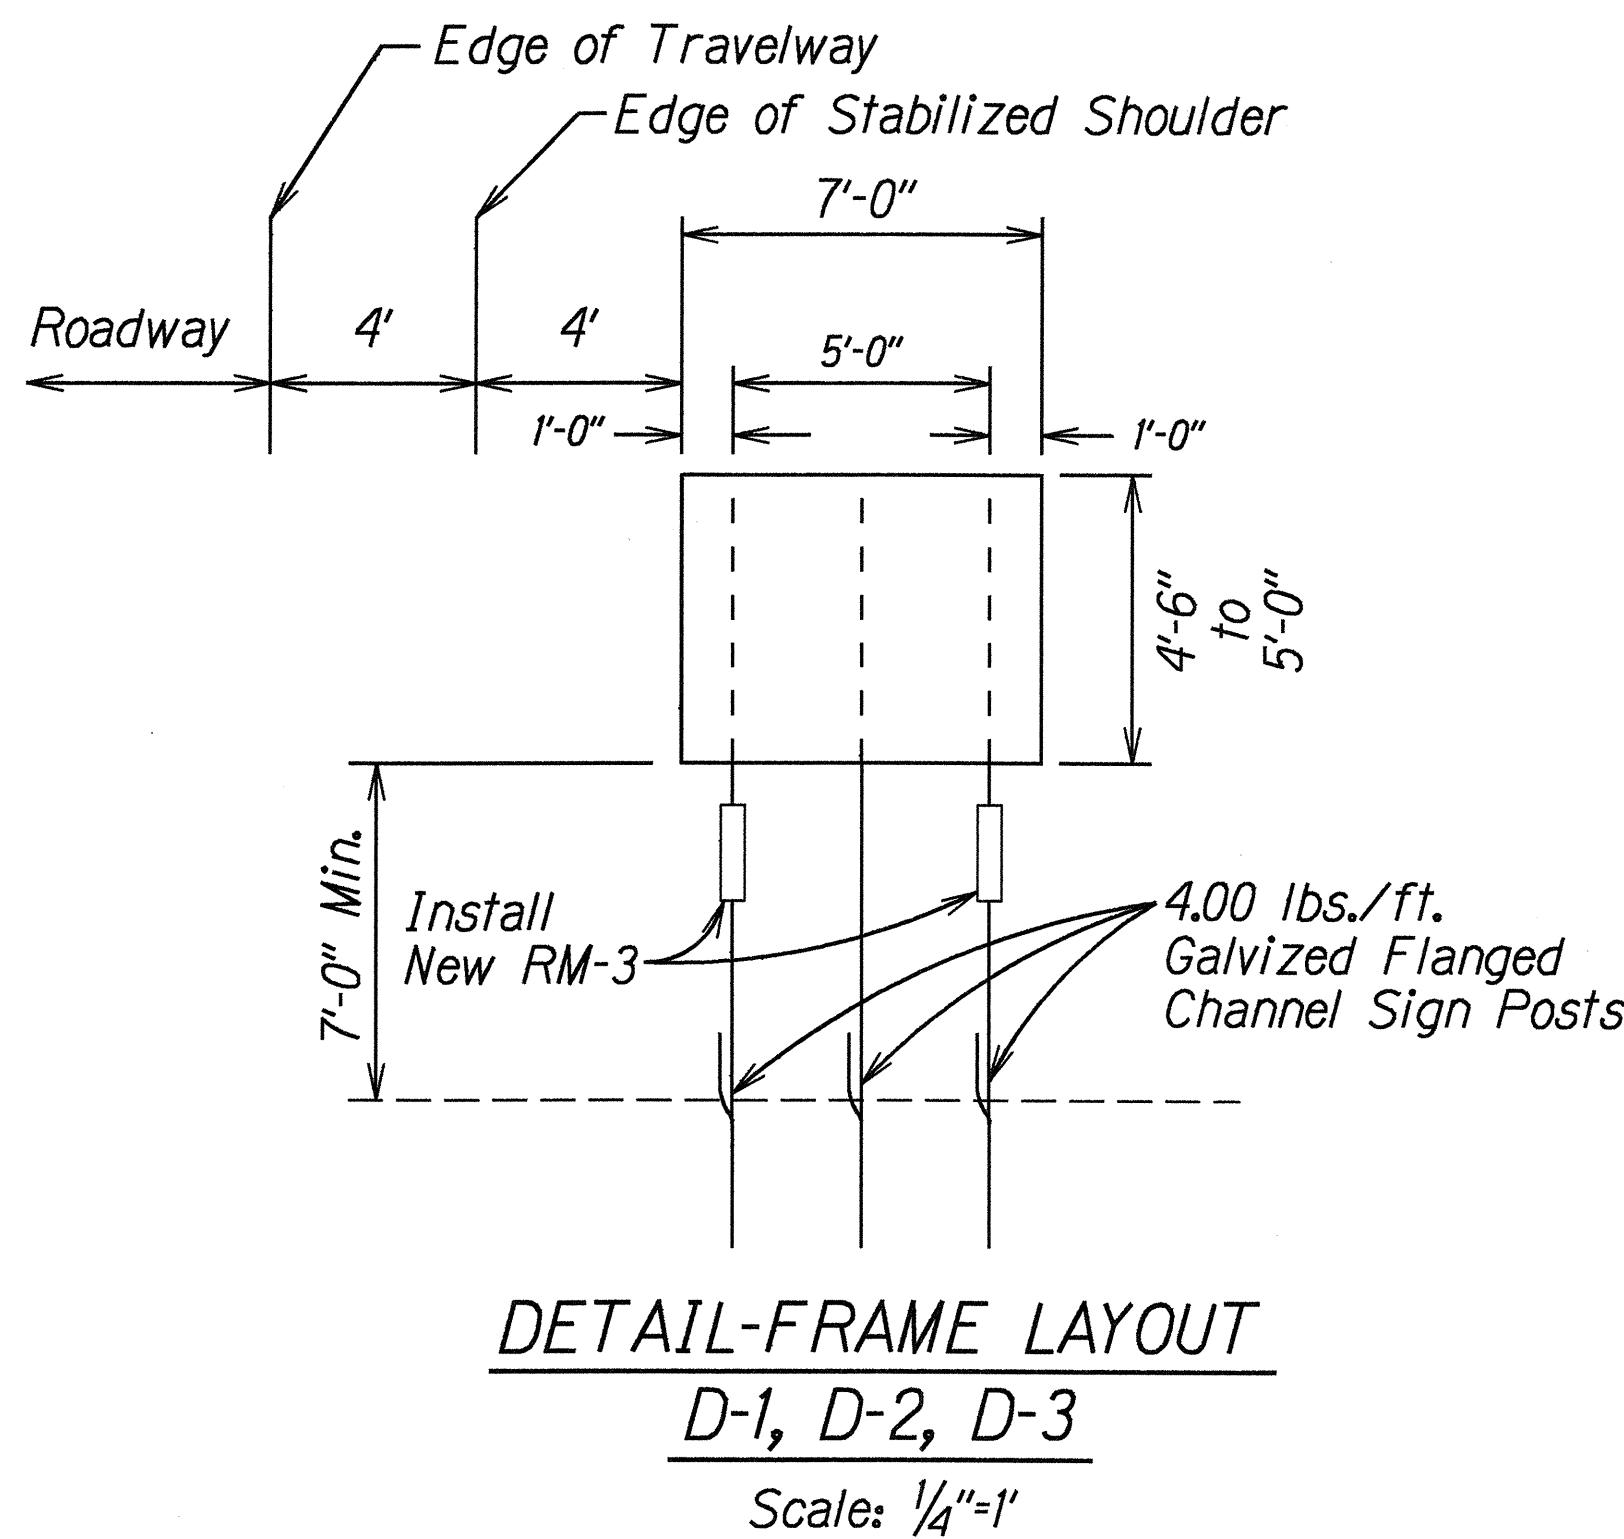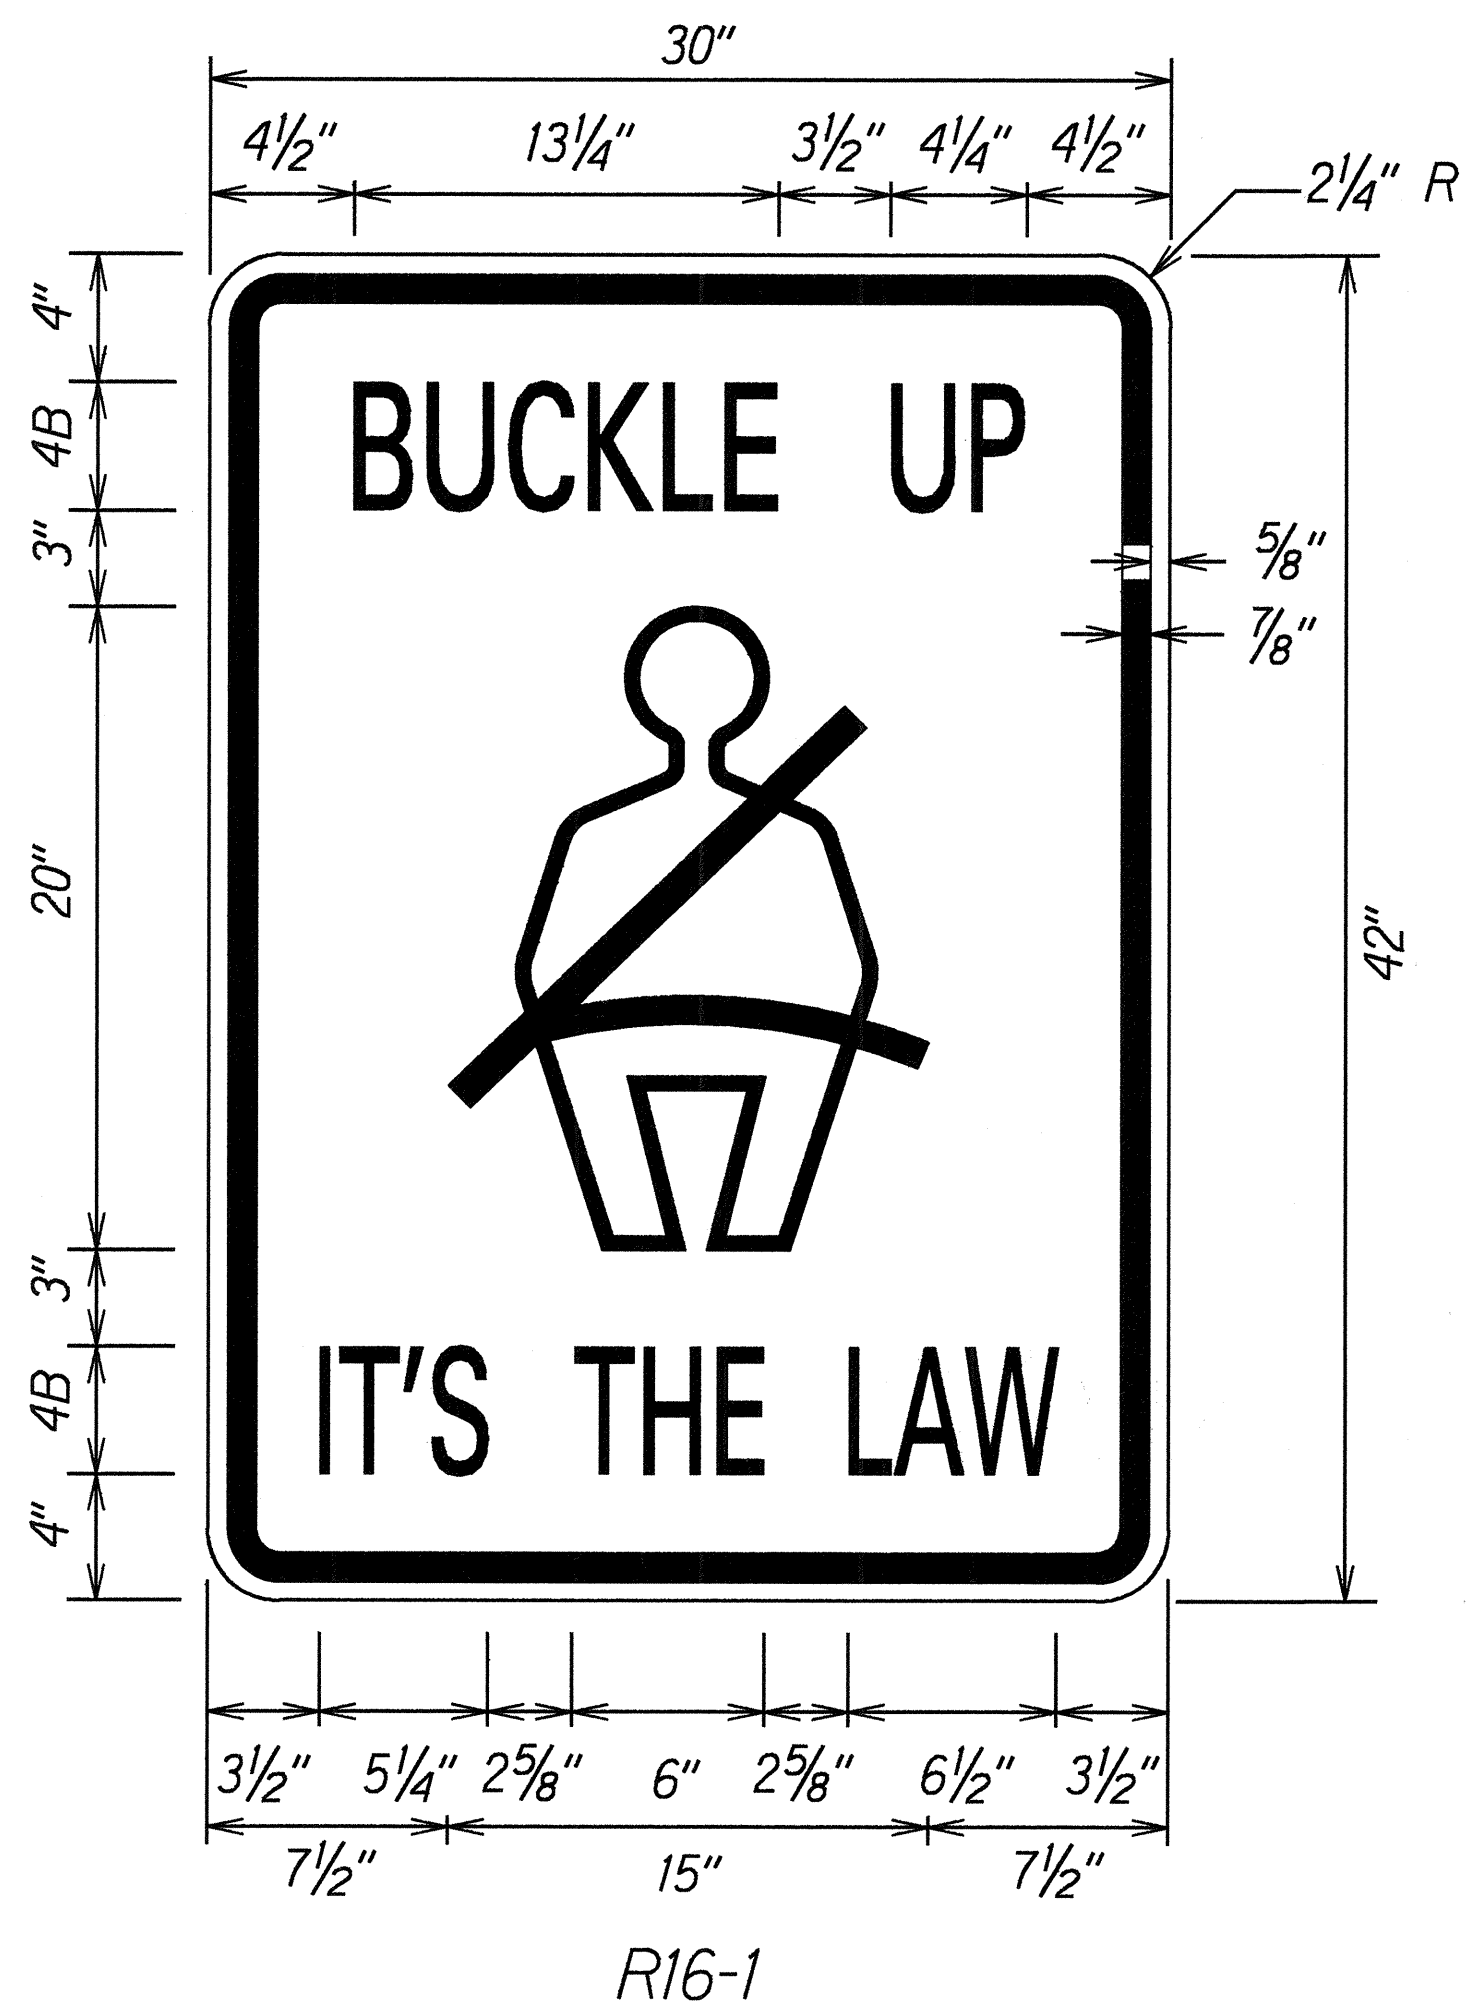

ORIGINAL PLAN	SURVEY PLOTTED BY	DATE
NOTE BOOK	DRAWN BY	
DESIGNED BY	DESIGNED BY	
CHECKED BY	CHECKED BY	

STATE OF HAWAII
DEPARTMENT OF TRANSPORTATION
HIGHWAYS DIVISION

SIGN DETAIL
KUHIO HIGHWAY RESURFACING
WAILUA TO KAPAA
Fed. Aid Proj. No. STP-056-1(37)

Scale: As Shown
Date: Apr., 1995