



FED. ROAD DIST. NO.	STATE	FED. AID PROJ. NO.	FISCAL YEAR	SHEET NO.	TOTAL SHEETS
HAWAII	HAW.	56A-01-97M	1997	9	10

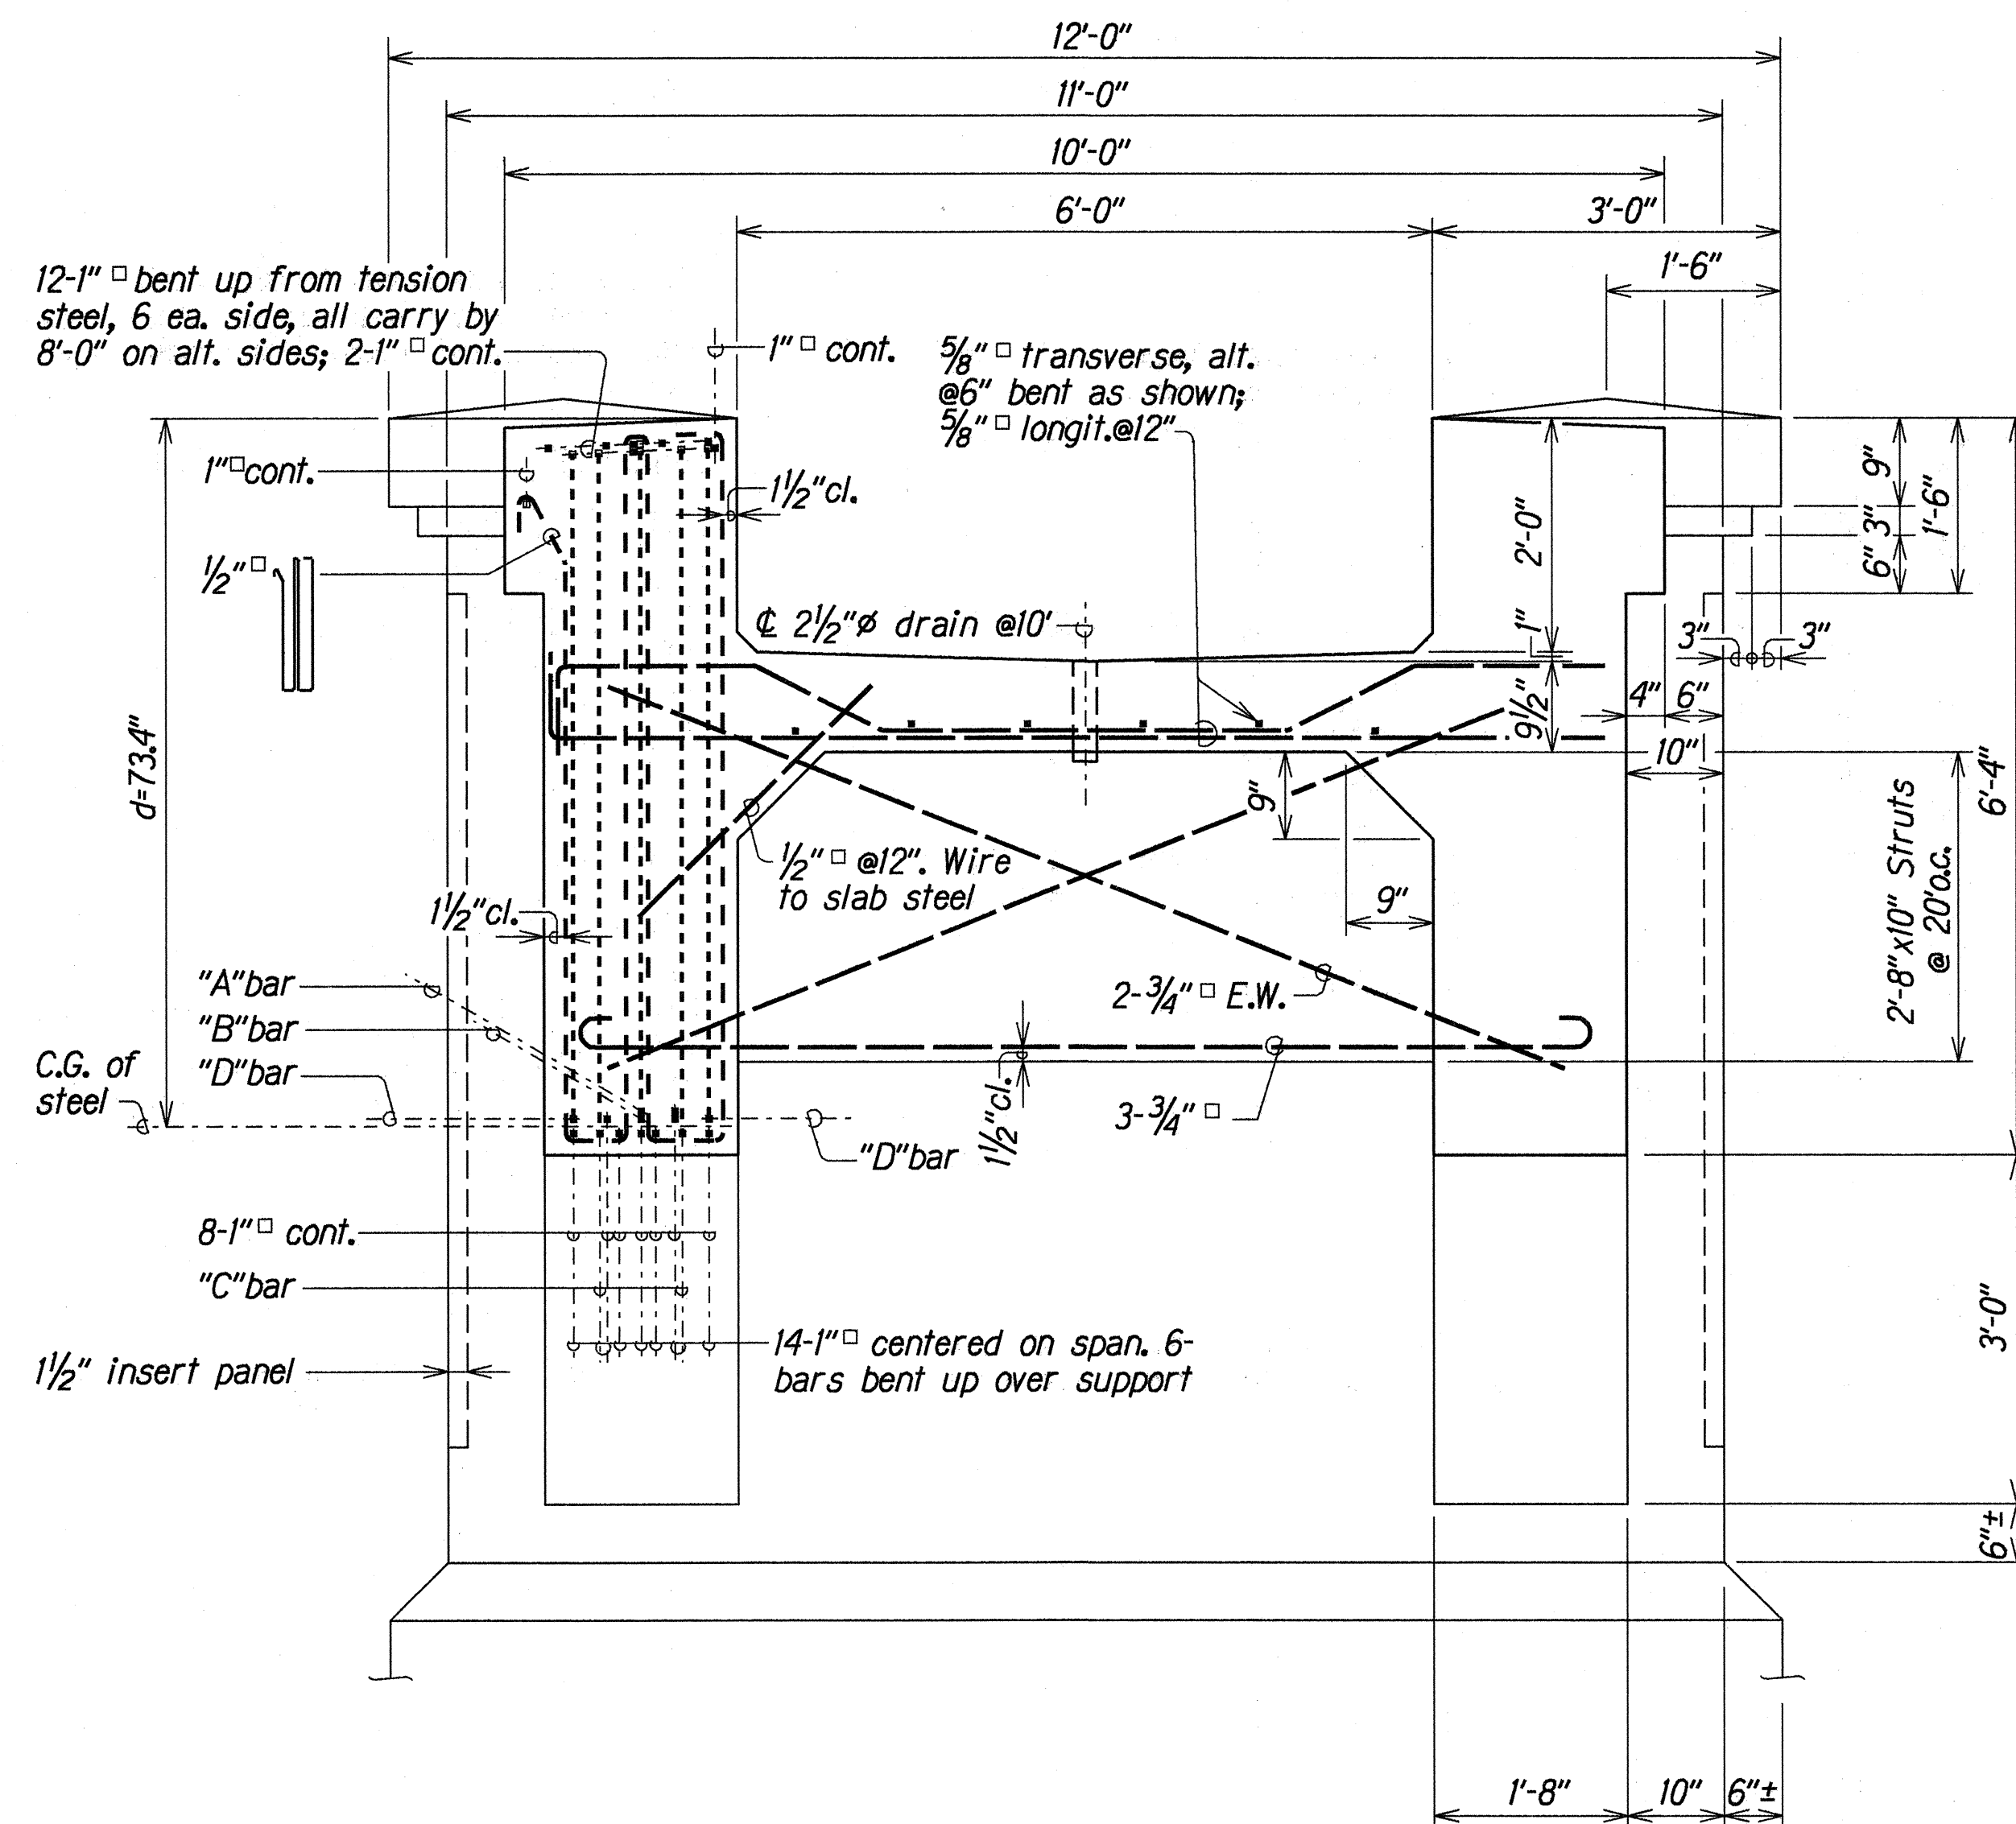

AT 60' SPAN

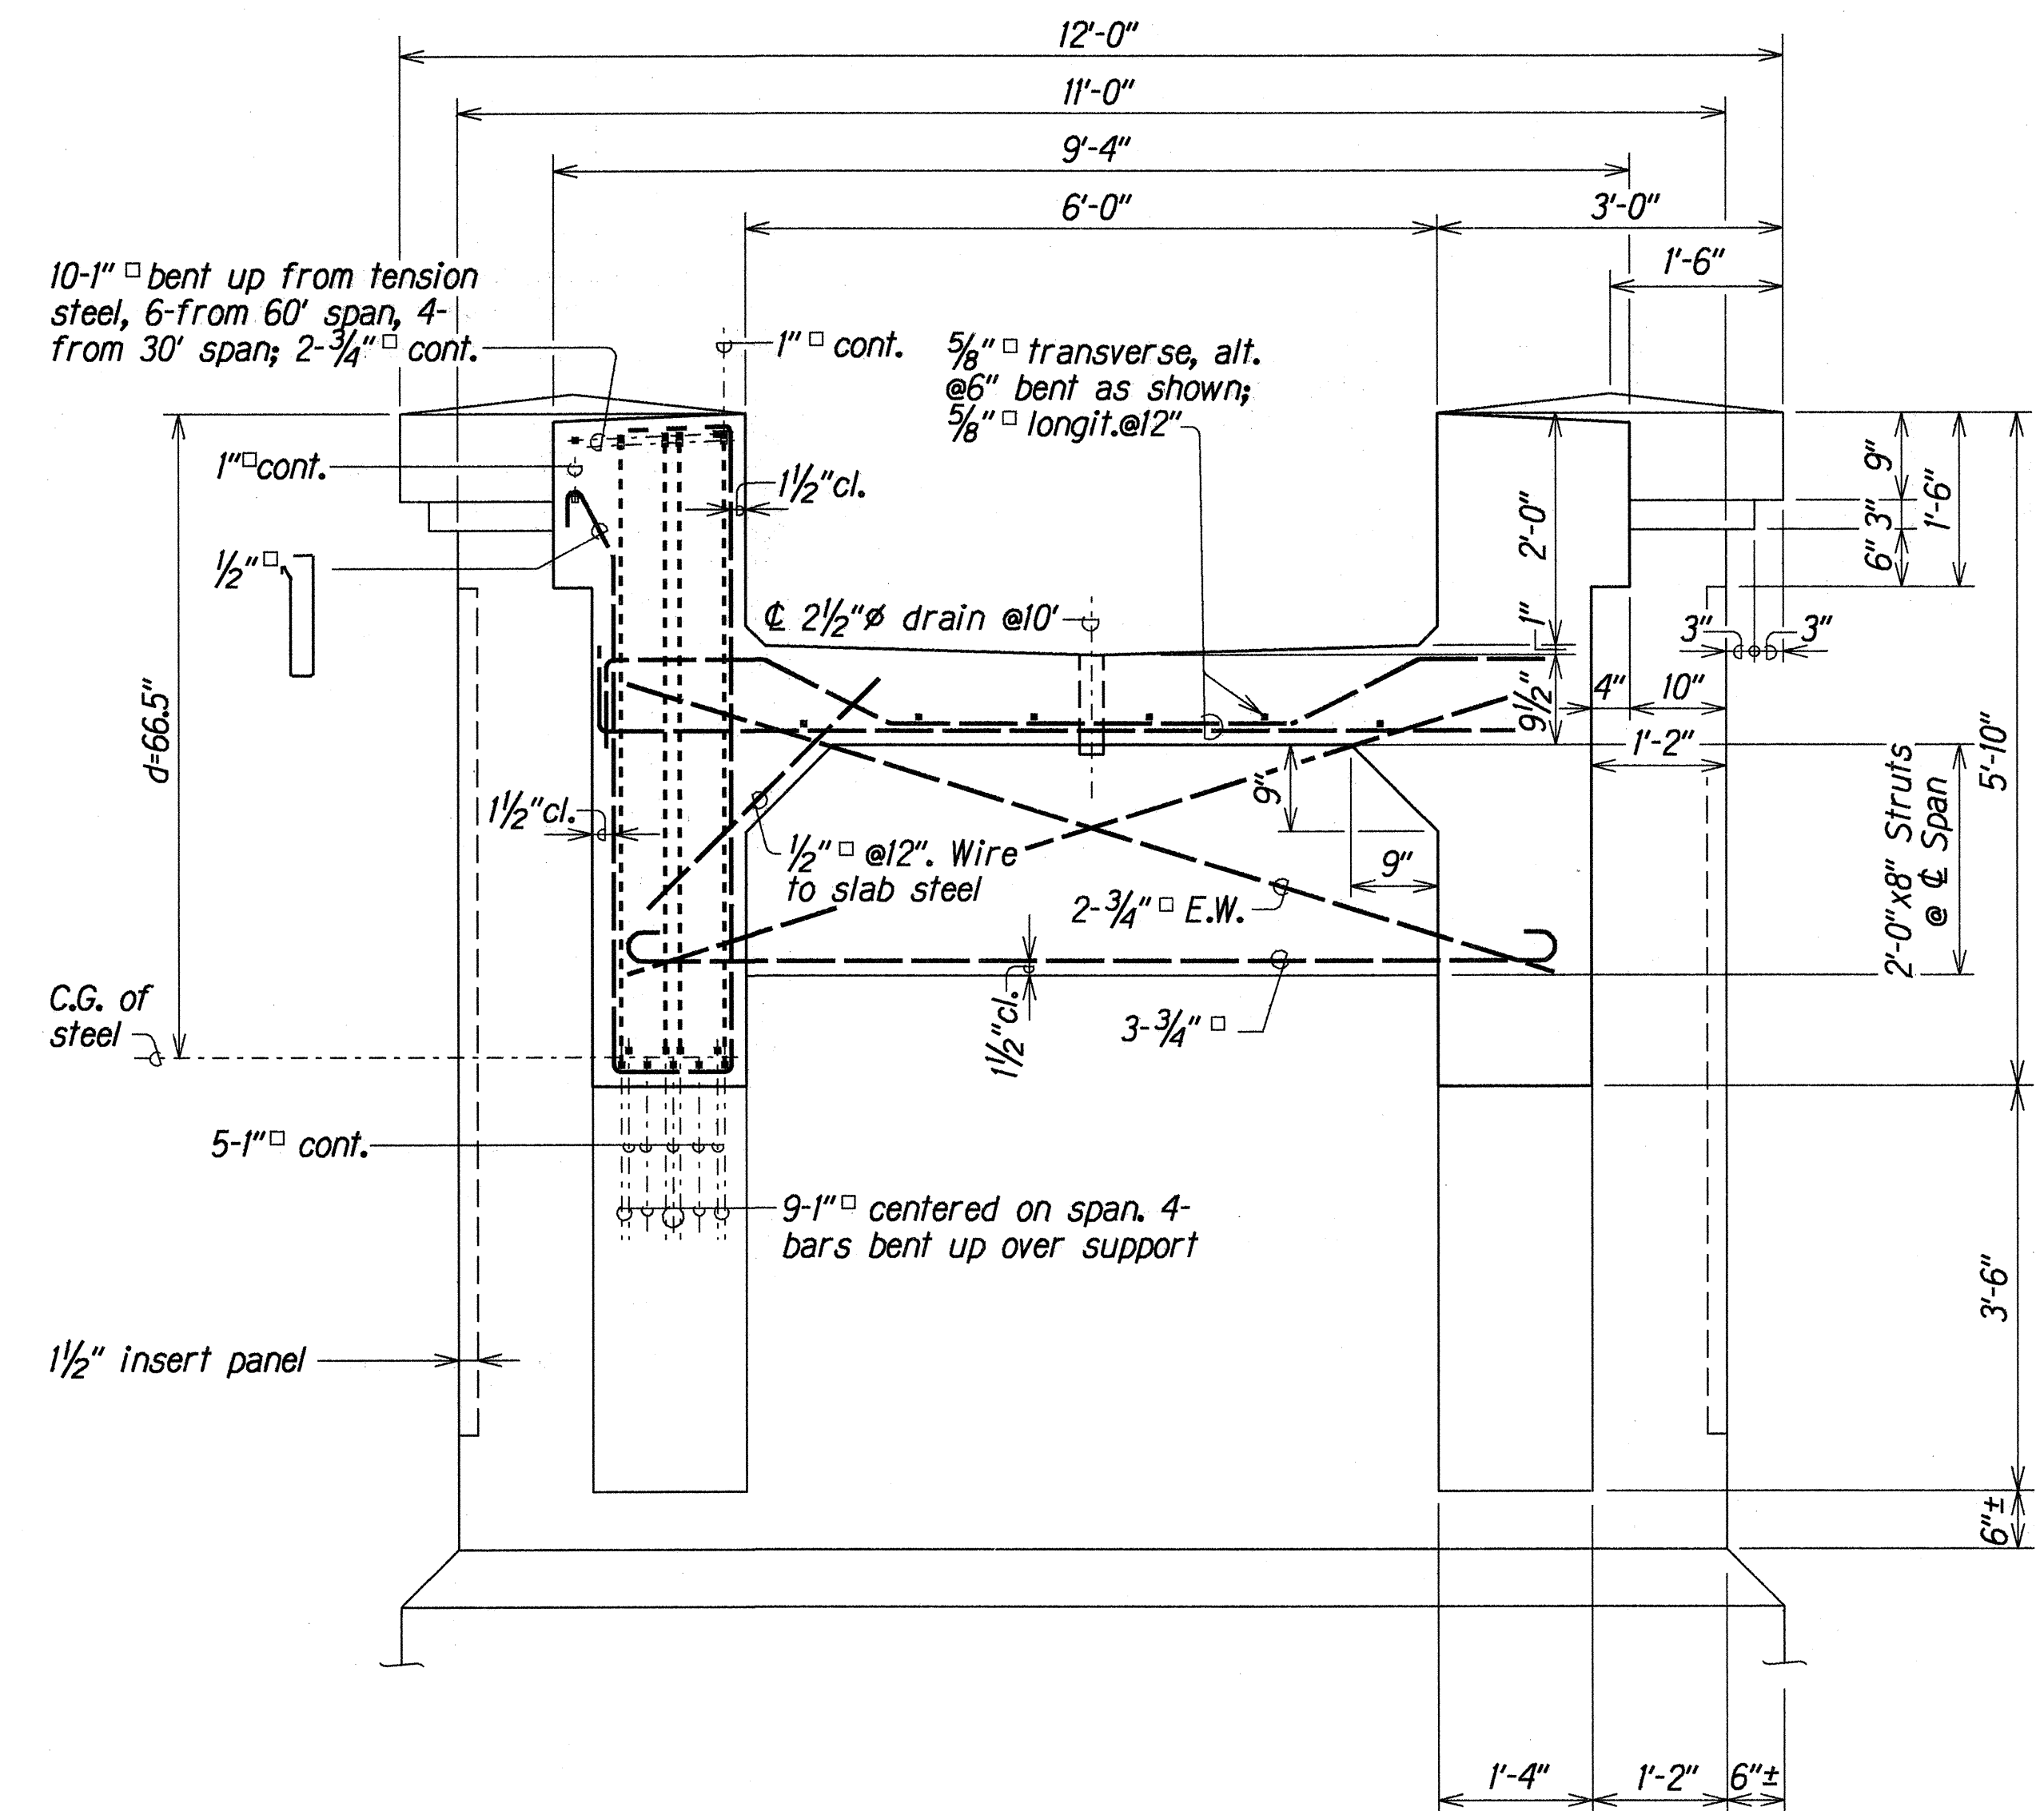

AT 30' SPAN

TYPICAL SECTION
Scale: 3/4" = 1'-0"

NOTE: Typical Sections are based on original construction plans and are shown for information only.

ORIGINAL PLAN	SURVEY PLOTTED BY	DATE
NOTE BOOK	DRAWN BY	1996
DATE: 2/2/97	DESIGNED BY	
1/2/97	QUANTITIES BY	
	CHECKED BY	

STATE OF HAWAII
DEPARTMENT OF TRANSPORTATION
HIGHWAYS DIVISION

TYPICAL SECTION
KUHIO HIGHWAY
Repair Spalls on Wailua
(Plantation) Bridge, Phase II
Project No. 56A-01-97M

Scale: As Noted Date: April, 1997

SHEET No. 1 OF 1 SHEETS