



DIST. No.	STATE	PROJ. No.	FISCAL YEAR	SHEET No.	TOTAL SHEETS
HAWAII	HAW.	C56-01-01	1961	2	

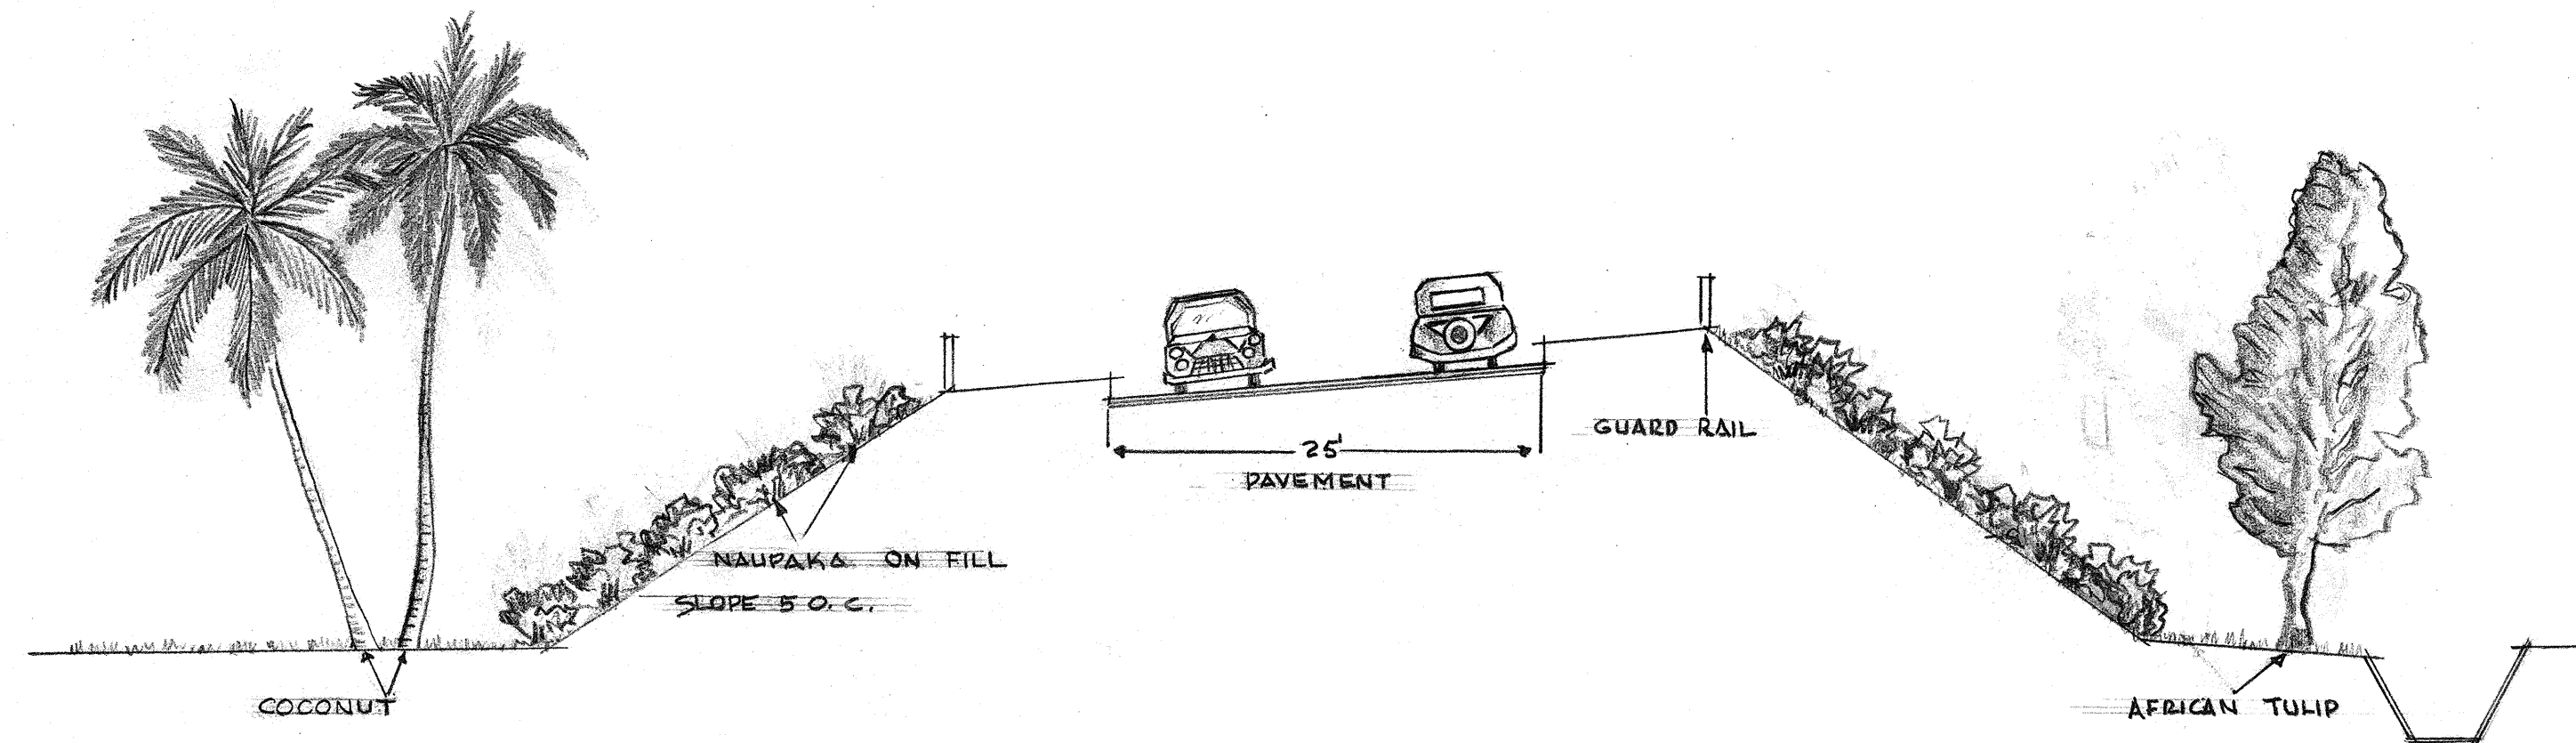


TYPICAL FILL SLOPE - PLANTING DETAIL

SCALE: 1"=10'-0"

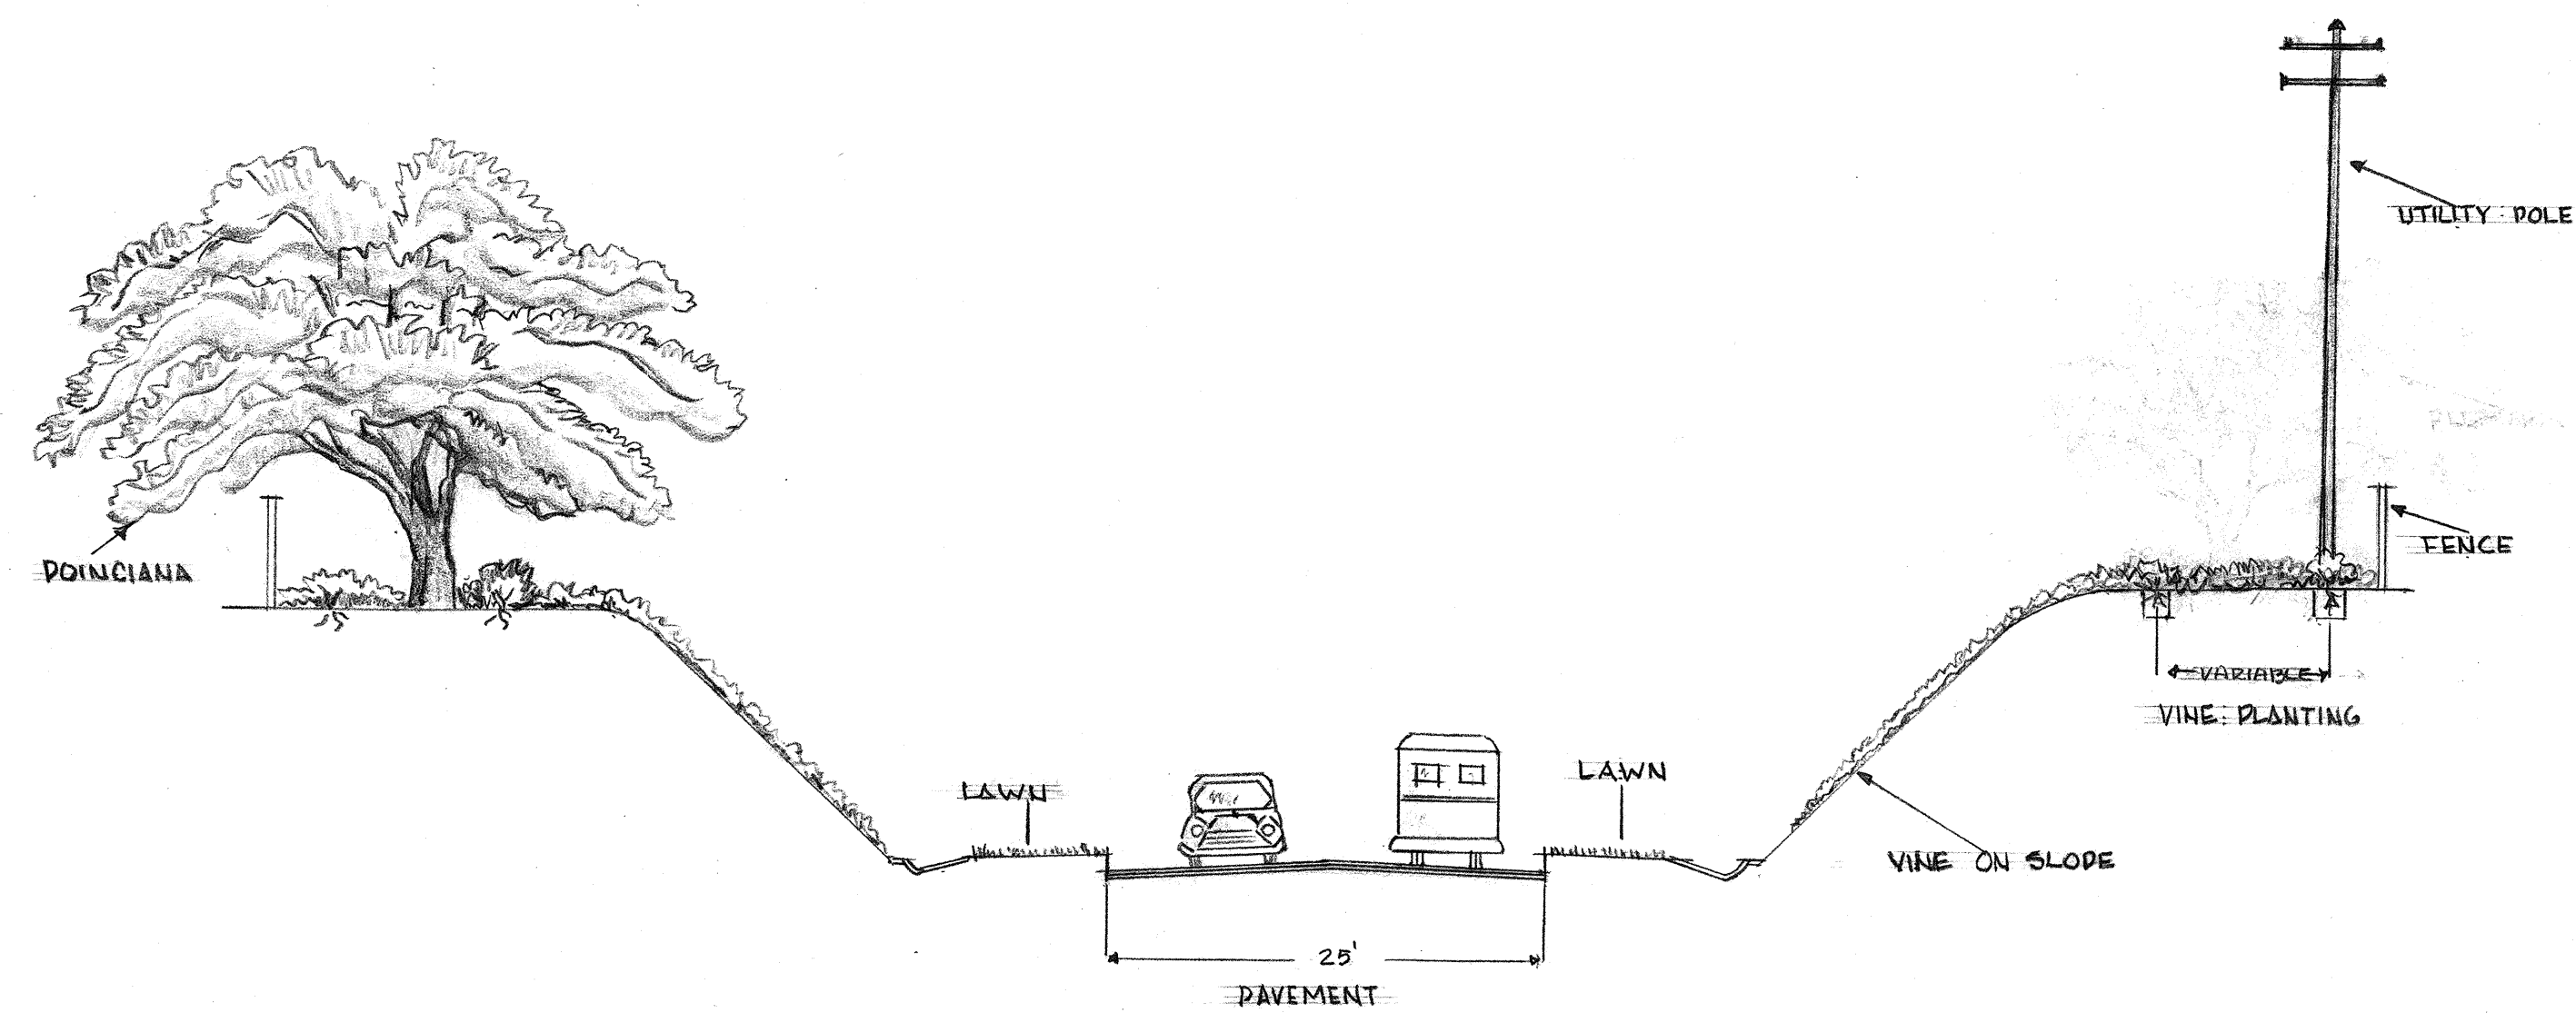

TYPICAL CUT SLOPE - PLANTING DETAIL

SCALE: 1"=10'-0"

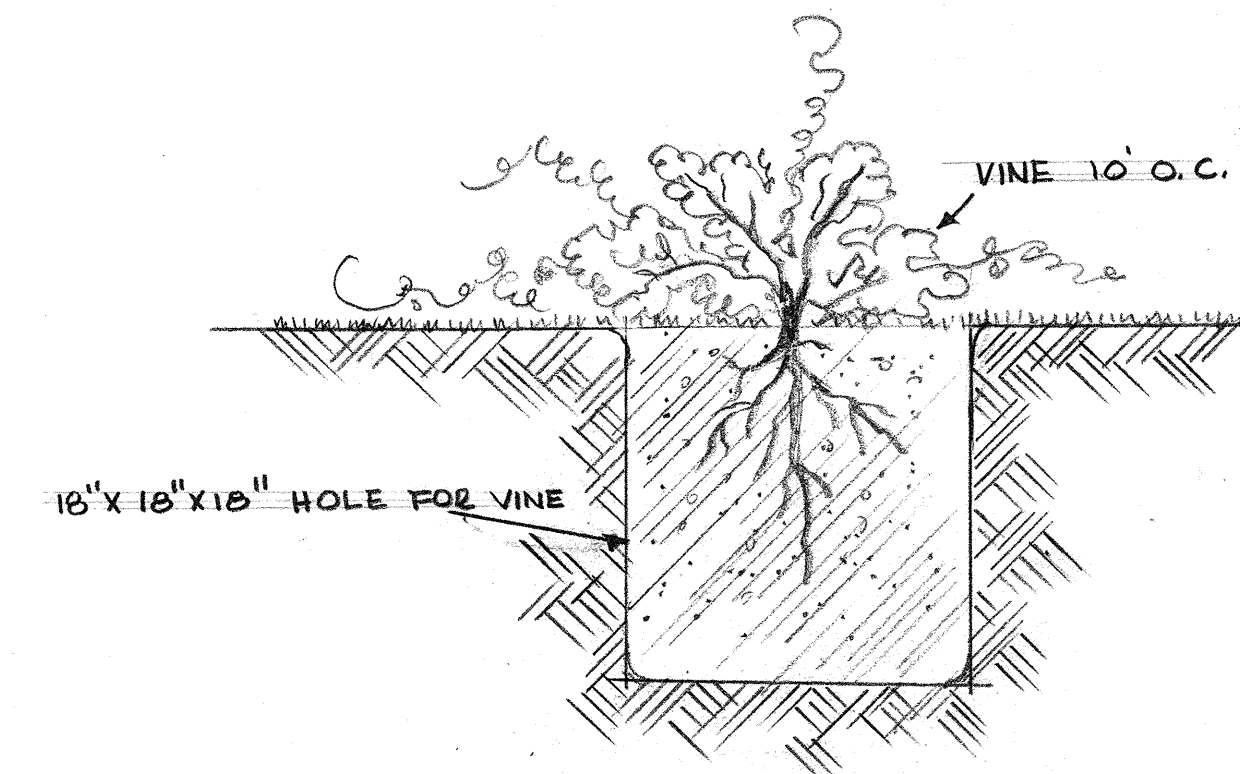

TYPICAL PLANTING HOLE FOR VINE

SCALE: 1"=10'-0"

SURVEY PLOTTED BY	DATE
DRAWN BY	
TRACED BY	
QUANTITIES CHECKED BY	
CHECKED BY	
NOTE BOOK No.	

STATE OF HAWAII DEPARTMENT OF TRANSPORTATION HIGHWAYS DIVISION	
LANDSCAPING - TYPICAL KAUAI BELT ROAD PROJ. C56-01-01	DATE
RICHARD C. TONGG LANDSCAPE ARCHITECT HONOLULU - HAWAII	DRAWN D.S.C.