




FED. ROAD DIST. NO.	STATE	FED. AID PROJ. NO.	FISCAL YEAR	SHEET NO.	TOTAL SHEETS
HAWAII	HAW.				

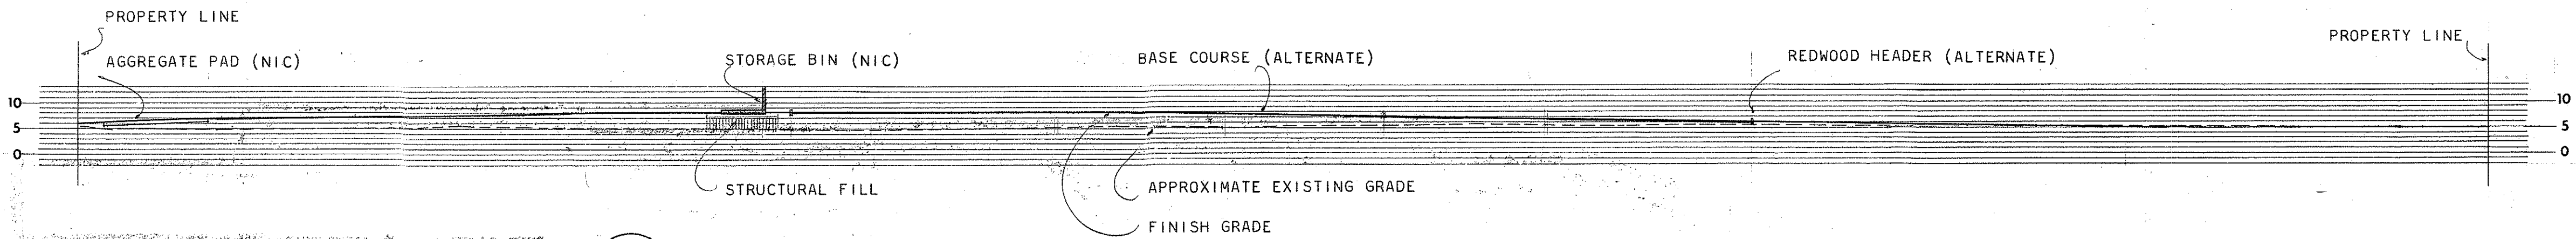


SECTION AA
SCALE HORIZONTAL 1" = 40'-0"
VERTICAL 1" = 20'-0"

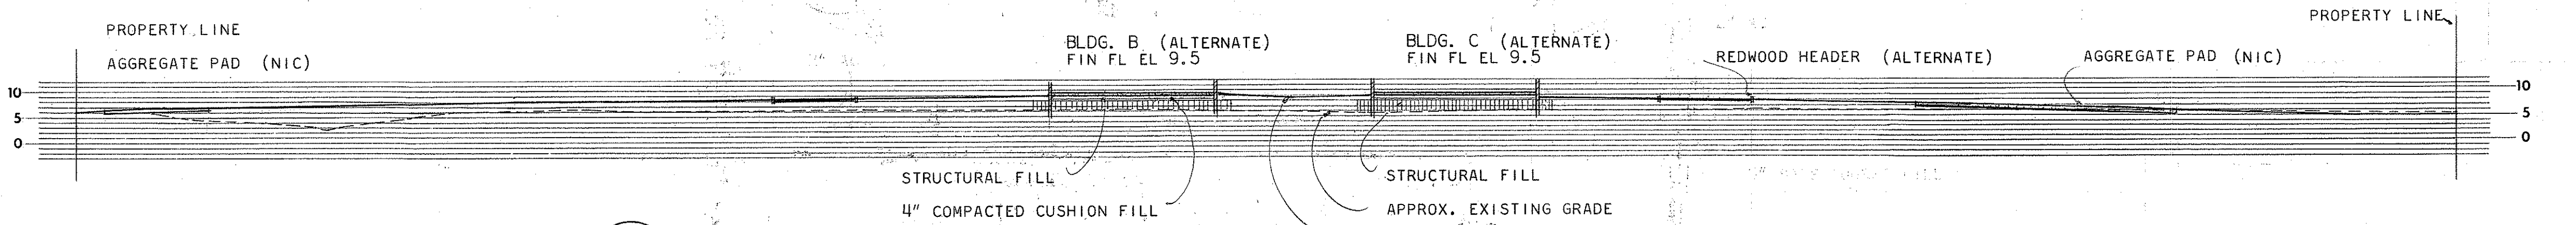


SECTION BB
SCALE HORIZONTAL 1" = 40'-0"
VERTICAL 1" = 20'-0"

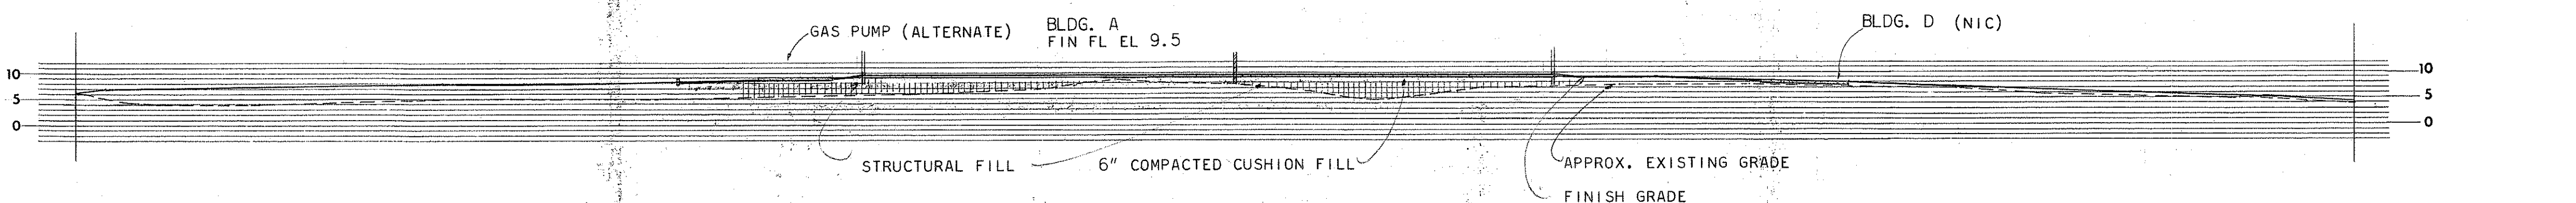


SECTION CC
SCALE HORIZONTAL 1" = 40'-0"
VERTICAL 1" = 20'-0"

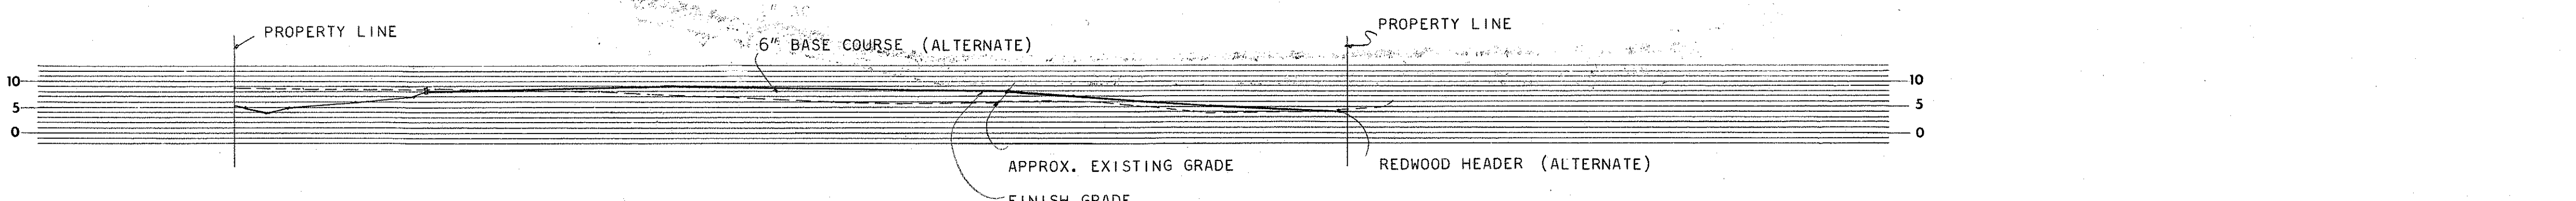


SECTION DD
SCALE HORIZONTAL 1" = 40'-0"
VERTICAL 1" = 20'-0"

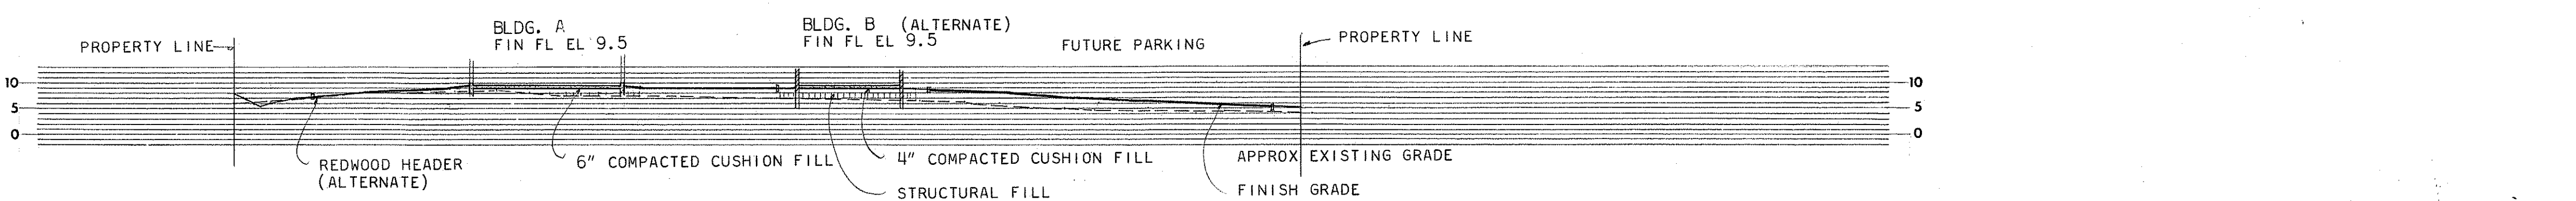


SECTION EE
SCALE HORIZONTAL 1" = 40'-0"
VERTICAL 1" = 20'-0"

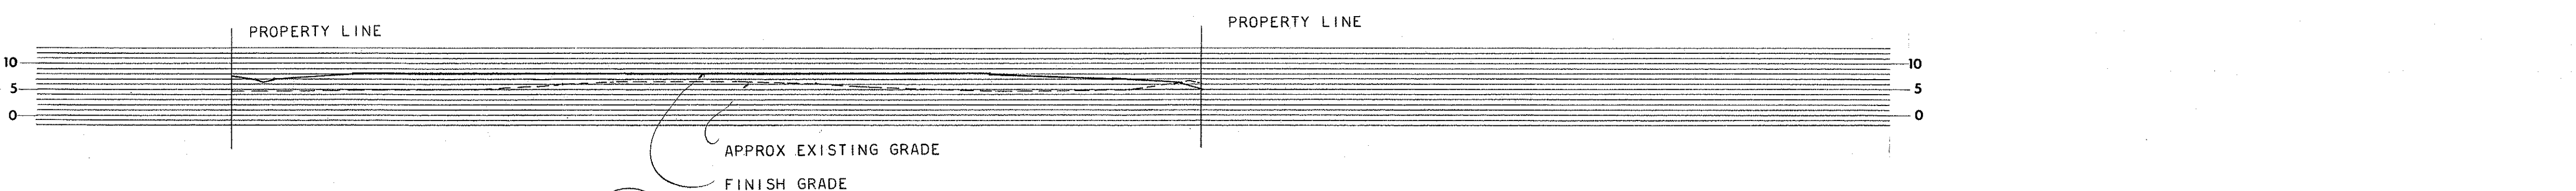

SECTION FF
SCALE HORIZONTAL 1" = 40'-0"
VERTICAL 1" = 20'-0"

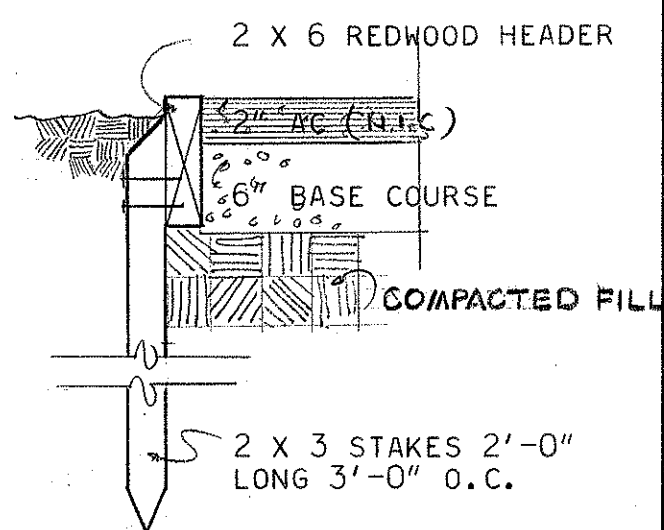


SECTION
SCALE 1 1/2" = 1'-0"

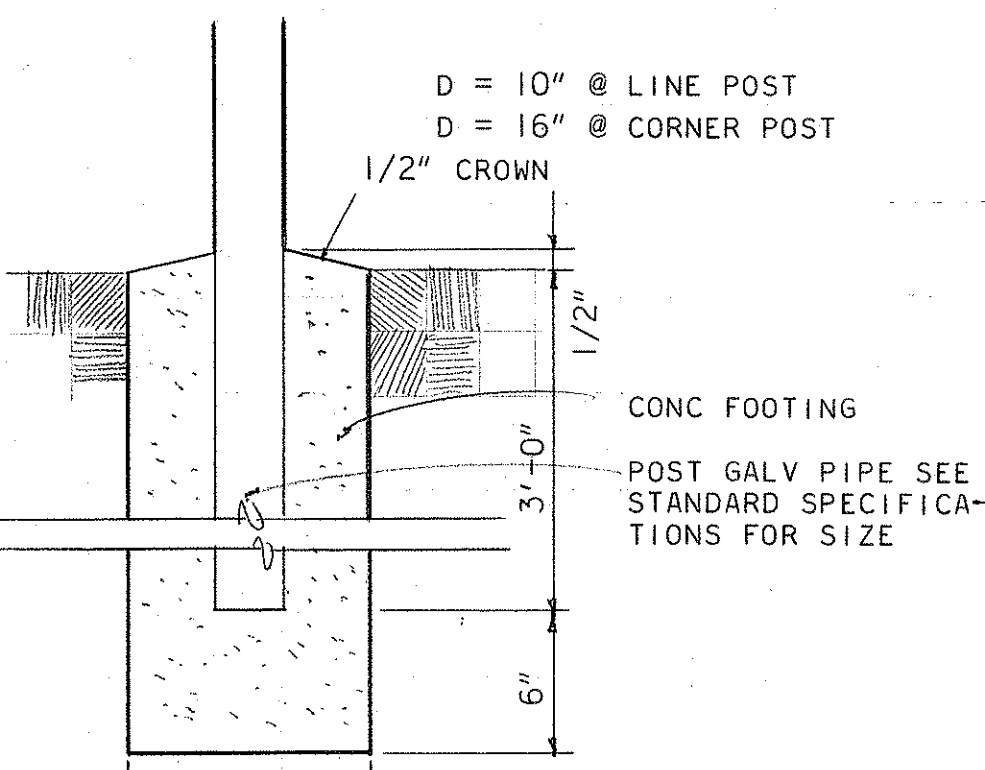

SECTION
SCALE 1 1/2" = 1'-0"

SURVEY PLOTTED BY	DATE
DRAWN BY	
DESIGNED BY	
NOTED BY	
CHECKED BY	
ORIGINAL PLAN	
NOTE BOOK	
No.	

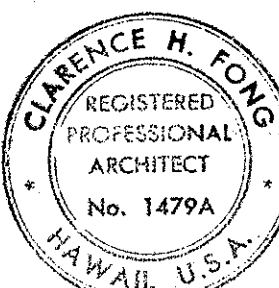

THIS WORK WAS PREPARED BY ME OR UNDER MY SUPERVISION.

STATE OF HAWAII DEPARTMENT OF TRANSPORTATION HIGHWAYS DIVISION	
KAUAI STATE HIGHWAY - COUNTY BASE YARD KAPAA KAUAI	
SECTIONS, DETAILS	C2
SCALE AS NOTED	BD65-363
DATE JULY 1972	

SHEET No. 3 OF 41 SHEETS


TEST BORING LOG

FED. ROAD DIST. NO.	STATE	FED. AID PROJ. NO.	FISCAL YEAR	SHEET NO.	TOTAL SHEETS
HAWAII	HAW.				

TEST BORE 1			TEST BORE 2			TEST BORE 3			TEST BORE 4			TEST BORE 5		
DEPTH (FT)	DESCRIPTION OF MATERIAL		DEPTH (FT)	DESCRIPTION OF MATERIAL		DEPTH (FT)	DESCRIPTION OF MATERIAL		DEPTH (FT)	DESCRIPTION OF MATERIAL		DEPTH (FT)	DESCRIPTION OF MATERIAL	
0			0			0			0			0		
1	MH	MEDIUM MOTTLED BROWN CLAYEY SILT & GRAY DECOMPOSED ROCK	1	(SM)	LOOSE, TAN SILTY SAND W/ CORAL FRAGMENTS	1	(MH)	MEDIUM, MOTTLED REDDISH BROWN CLAYEY SILT W/ TRACES OF CORAL & SAND	1	(MH)	MEDIUM, REDDISH BROWN CLAYEY SILT W/ TRACES OF CORAL & SAND	1	(MH)	SOFT MOTTLED BROWN CLAYEY SILT W/ DECOMPOSED ROCK
2			2			2			2			2		
3			3			3			3			3		
4			4	(CH)	MOTTLED BROWN CLAY W/ DECOMPOSED ROCK & CORAL FRAGMENTS	4			4			4		
5	SM	MEDIUM DENSITY, LIGHT GRAY SILTY SAND W/ CORAL FRAGMENTS	5			5	MH	MEDIUM, MOTTLED REDDISH BROWN CLAYEY SILT W/ TRACES OF CORAL & SAND	5	(SM)	LOOSE, MOTTLED GRAY SILTY SAND W/ SHELLS	5	(SM)	MEDIUM DENSITY, GRAY SILTY SAND W/ CORAL FRAGMENTS & TRACES OF SHELLS
6			6			6			6			6		
7			7	(SM)	MOTTLED BROWN SILTY SAND W/ CORAL FRAGMENTS & DECOMPOSED ROCK	7	(MH)	MEDIUM, DARK GRAY SILTY CLAY	7			7		
8			8			8			8			8		
9			9			9			9			9		
10	(GC)	LOOSE, GRAY CORAL FRAGMENTS W/ TRACES OF CLAY	10	(SM)	LOOSE, GRAY SILTY SAND W/ CORAL FRAGMENTS	10	GM	LOOSE, GRAY SILTY CORAL & SAND	10	(SM)	LOOSE, GRAY SILTY SAND & CORAL FRAGMENTS	10	(GP-GC)	LOOSE, GRAY CORAL FRAGMENTS & SAND W/ TRACES OF CLAY
11			11			11			11			11		
12			12			12			12			12		
13			13			13			13			13		
14			14	(GC)	LOOSE, GRAY CLAYEY CORAL	14			14			14		
15			15			15			15			15	(GC)	LOOSE, GRAY CLAYEY CORAL
16	(SM)	LOOSE, GRAY SILTY SAND W/ CORAL FRAGMENTS & TRACES OF SHELLS	16		END OF BORING @ 16.5'	16		END OF BORING @ 16.5'	16	(GC)	LOOSE TO MEDIUM DENSITY GRAY CLAYEY CORAL	16		END OF BORING @ 16.5'
17			17			17			17			17		
18			18			18			18			18		
19			19			19			19			19		
20			20			20			20			20		
21			21			21			21			21		
22		END OF BORING @ 21.5'	22			22			22		END OF BORING @ 21.5'	22		
23			23			23			23			23		
24			24			24			24			24		
25			25			25			25			25		

TEST BORE 6			TEST BORE 7			TEST BORE 8			TEST BORE 9			TEST BORE 10		
DEPTH (FT)	DESCRIPTION OF MATERIAL		DEPTH (FT)	DESCRIPTION OF MATERIAL		DEPTH (FT)	DESCRIPTION OF MATERIAL		DEPTH (FT)	DESCRIPTION OF MATERIAL		DEPTH (FT)	DESCRIPTION OF MATERIAL	
0			0			0			0			0		
1	CL	SOFT, TAN & GRAY CLAY W/ SAND	1	CL	SOFT, GRAY & TAN CLAY W/ SOME SAND	1	(CL)	SOFT TAN, CLAY	1	(SM)	LOOSE, MOTTLED BROWN SILTY SAND	1	(SM)	LOOSE, TAN SILTY SAND
2			2			2			2			2		
3			3			3			3			3		
4			4			4			4			4	(MH)	MEDIUM, GRAY SILTY CLAY W/ TRACES OF SAND & CORAL
5	MH	SOFT, BROWN CLAYEY SILT W/ DECOMPOSED ROCK	5	(MH)	MEDIUM, REDDISH BROWN SILTY CLAY & DECOMPOSED ROCK	5	(MH)	STIFF, MOTTLED BROWN SILTY CLAY W/ DECOMPOSED ROCK	5			5		
6			6			6			6	(SC)	MEDIUM DENSITY, TAN CLAYEY SAND W/ TRACES OF SHELLS	6		MOTTLED BROWN & TAN DECOMPOSED CORAL
7			7			7			7			7		
8			8			8			8			8		
9	(OH)	SOFT, DARK GRAY, ORGANIC SANDY SILT W/ TRACES OF SHELL & CORAL	9			9			9			9		
10			10	(SM)	MEDIUM DENSITY GRAY, SILTY SAND W/ CORAL FRAGMENTS	10	(SM)	MEDIUM-DENSITY GRAY, SILTY SAND & CORAL FRAGMENTS	10	(SM)	MEDIUM DENSITY, GRAY SILTY SAND W/ TRACES OF CORAL & SHELLS	10	(GC)	LOOSE, GRAY CORAL FRAGMENTS & SAND W/ TRACES OF CLAY
11			11			11			11			11		
12	(GC)	LOOSE, GRAY CLAYEY CORAL	12			12			12			12		
13			13			13			13			13		
14			14			14			14			14		
15			15		LOOSE GRAY, SAND & CORAL FRAGMENTS W/ CLAY POCKETS	15	(GC)	LOOSE, GRAY CLAYEY CORAL W/ TRACES OF SAND	15			15	(GC)	LOOSE, GRAY-BROWN CLAYEY CORAL & SAND
16			16			16			16			16		
17		END OF BORING @ 16.5'	17			17			17		END OF BORING @ 16.5'	17		
18			18			18			18			18		
19			19	GC	LOOSE, GRAY CLAYEY CORAL	19			19			19		
20			20			20			20			20		
21			21			21			21			21		
22			22		END OF BORING @ 21.5'	22		END OF BORING @ 21.5'	22			22		END OF BORING @ 21.5'
23			23			23			23			23		
24			24			24			24			24		
25			25			25			25			25		

TEST BORE 11			TEST BORE 12			TEST BORE 13		
DEPTH (FT)	DESCRIPTION OF MATERIAL		DEPTH (FT)	DESCRIPTION OF MATERIAL		DEPTH (FT)	DESCRIPTION OF MATERIAL	
0			0			0		
1	ML-CL	SOFT, TAN CLAY	1			1	(SM)	LOOSE TAN, FINE SILTY SAND
2			2	(SC)	MEDIUM DENSITY, GRAY CLAYEY SAND W/ SOME CORAL FRAGMENTS	2		
3			3			3		
4			4			4		
5	MA	STIFF, MOTTLED BROWN SILTY CLAY W/ DECOMPOSED ROCK	5			5	(MH)	STIFF, MOTTLED REDDISH BROWN CLAYEY SILT W/ DECOMPOSED ROCK
6			6			6		
7			7			7		
8			8			8		
9			9			9		
10	SC	LOOSE, GRAY SAND W/ CORAL FRAGMENTS & SOME CLAY	10	(GC)	LOOSE, GRAY CLAYEY CORAL	10	(SM)	MEDIUM DENSITY, GRAY SILTY SAND W/ CORAL FRAGMENTS
11			11			11		
12			12			12		
13			13			13		
14			14			14		
15			15			15		
16			16	(CL)	SOFT, GRAY CLAY W/ CORAL	16	(GC)	LOOSE TO MEDIUM DENSITY GRAY, CLAYEY CORAL W/ SAND
17			17			17		
18			18			18		
19			19			19		
20	GC	LOOSE, GRAY, CLAYEY CORAL	20	(CL)	SOFT, GRAY SANDY CLAY W/ CORAL	20		
21			21			21		
22			22		END OF BORING @ 21.5'	22		END OF BORING @ 21.5'
23			23			23		
24			24			24		
25			25			25		
26	GC	LOOSE TO MEDIUM DENSITY GRAY CLAYEY CORAL	26			26		
27			27			27		
28			28			28		
29			29			29		
30			30			30		
31			31			31		
32		END OF BORING @ 31.5'	32			32		
33			33			33		
34			34			34		

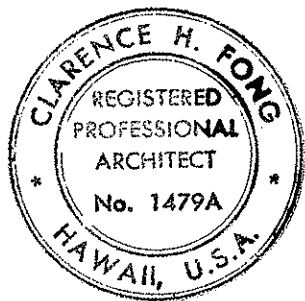

THIS WORK WAS PREPARED BY ME OR UNDER MY SUPERVISION

STATE OF HAWAII DEPARTMENT OF TRANSPORTATION HIGHWAYS DIVISION	
KAUAI STATE HIGHWAY - COUNTY BASE YARD KAPAA KAUAI	
TEST BORING LOG	C3
SCALE AS NOTED	
DATED JULY 1972	
SHEET NO. 4 OF 41 SHEETS	